



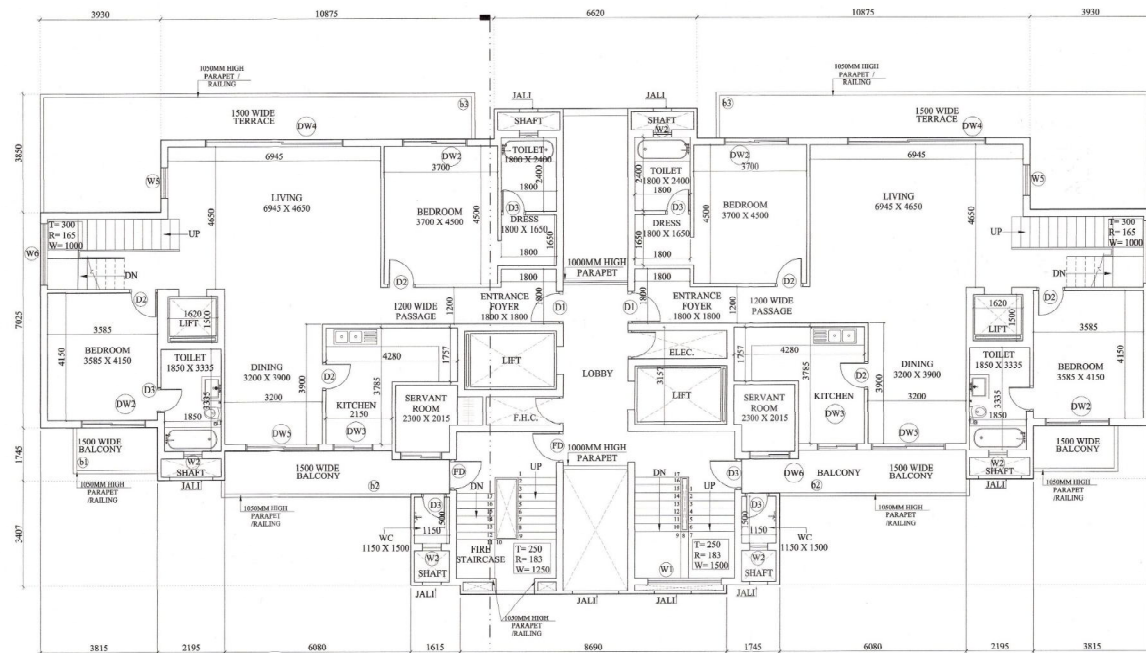

TYPE -B
LOWER PENT HOUSE
FLOOR PLAN

B-B

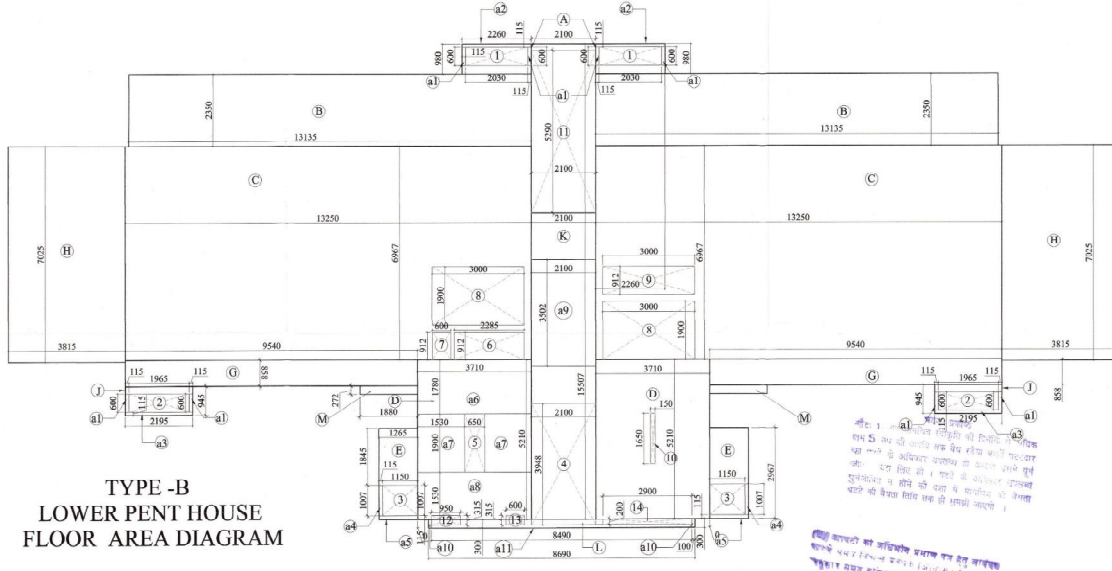

TYPE -B
LOWER PENT HOUSE
FLOOR AREA DIAGRAM

LOWER DUPLEX - TOWER - 5, 9, 10, 20, 21				
ADDITION	L	W	NO.	AREA (SQM)
A	2.260	0.980	2	4.430
B	12.135	2.350	2	61.735
C	13.250	6.967	2	184.674
D	3.710	5.210	2	38.608
E	1.265	2.967	2	7.507
G	0.540	0.858	2	0.924
H	3.815	7.025	2	53.601
J	2.195	0.945	2	4.149
K	2.100	15.507	1	32.565
L	8.600	0.300	1	2.580
M	1.880	0.272	2	1.023
TOTAL				407.269

DEDUCTION				
1	2.010	0.600	2	2.412
2	1.960	0.600	2	2.352
3	1.150	1.007	2	2.316
4	2.100	0.948	1	0.971
5	0.650	1.900	1	1.235
6	2.285	0.912	1	2.084
7	0.800	0.912	1	0.947
8	3.000	1.900	2	11.400
9	3.000	0.912	1	2.736
10	0.150	1.900	1	0.285
11	2.100	2.290	1	11.108
12	0.950	0.915	1	0.299
13	0.600	0.315	1	0.186
14	2.900	0.200	1	0.580
TOTAL				45.828
TOTAL AREA (A-B)				261.441

LOWER PENTHOUSE (15% SERVICES AREA)				
DEDUCTION	L	W	NO.	AREA (SQM)
a1	0.800	0.115	R	0.552
a2	2.480	0.115	2	0.570
a3	2.195	0.115	2	0.509
a4	1.007	0.115	2	0.232
a5	1.265	0.115	2	0.291
a6	3.710	1.780	1	6.608
a7	1.520	1.900	2	5.816
a8	3.710	1.530	1	5.676
a9	2.100	3.502	1	7.354
a10	0.100	0.300	2	0.060
a11	8.400	0.100	1	0.840
TOTAL AREA (15% SERVICES AREA)				28.457
TOTAL AREA				312.964

SUBMISSION DRAWING
SHEET TITLE
TOWER NO. 1, 2, 9, 10, 20 & 21
(TYPE-B) FLOOR PLANS

OWNER:
M/s NOBILITY ESTATES PVT. LTD.
PLOT NO.-SC-01/C-A1 OF SPORT CITY
PLOT NO.-SC-01/C, SECTOR 150, NOIDA.

PROJECT:
AT/S LE GRANDIOSE
PLOT NO.-SC-01/C-A1 OF SPORT CITY
PLOT NO.-SC-01/C, SECTOR 150, NOIDA.

ARCHITECT'S SIGNATURE
Gaurav Sood
Ar. Gaurav Sood
CA/2011/52656

OWNER'S SIGNATURE
Sr. Sood
Mobility Estates Private Limited
Authorised Signatory

DEALT BY
SCALE: 1:100
DATE: 20.07.2014
NORTH

OPENING SCHEDULE OF DOORS & WINDOWS				
S.NO	TYPE	SIZE	CILL	LINTEL
1	DW1	3000	00/00	B.O.D
2	DW2	2100	00/00	B.O.D
3	DW3	1200	00/00	B.O.D
4	DW4	4500	00/00	B.O.D
5	DW5	2400	00/00	B.O.D
6	DW6	800	00/00	B.O.D
7	D1	1050	-	B.O.D
8	D2	900	-	2100
9	D3	800	-	2100
10	SD	800	-	2100
11	FD	1000	-	2100
12	W1	2400	1000	2100
13	W2	600	1000	B.O.D
14	W3	2100	1000	B.O.D
15	W4	1520	1000	B.O.D
16	W5	1000	1000	B.O.D
17	W6	2000	1000	B.O.D

नोट: 1. सभी दरवाजे बाहरी ओर से खोलने योग्य होंगे।
2. सभी खिड़कियाँ बाहरी ओर से खोलने योग्य होंगी।
3. सभी खिड़कियाँ बाहरी ओर से खोलने योग्य होंगी।
