





1st to 9th FLOOR PLAN

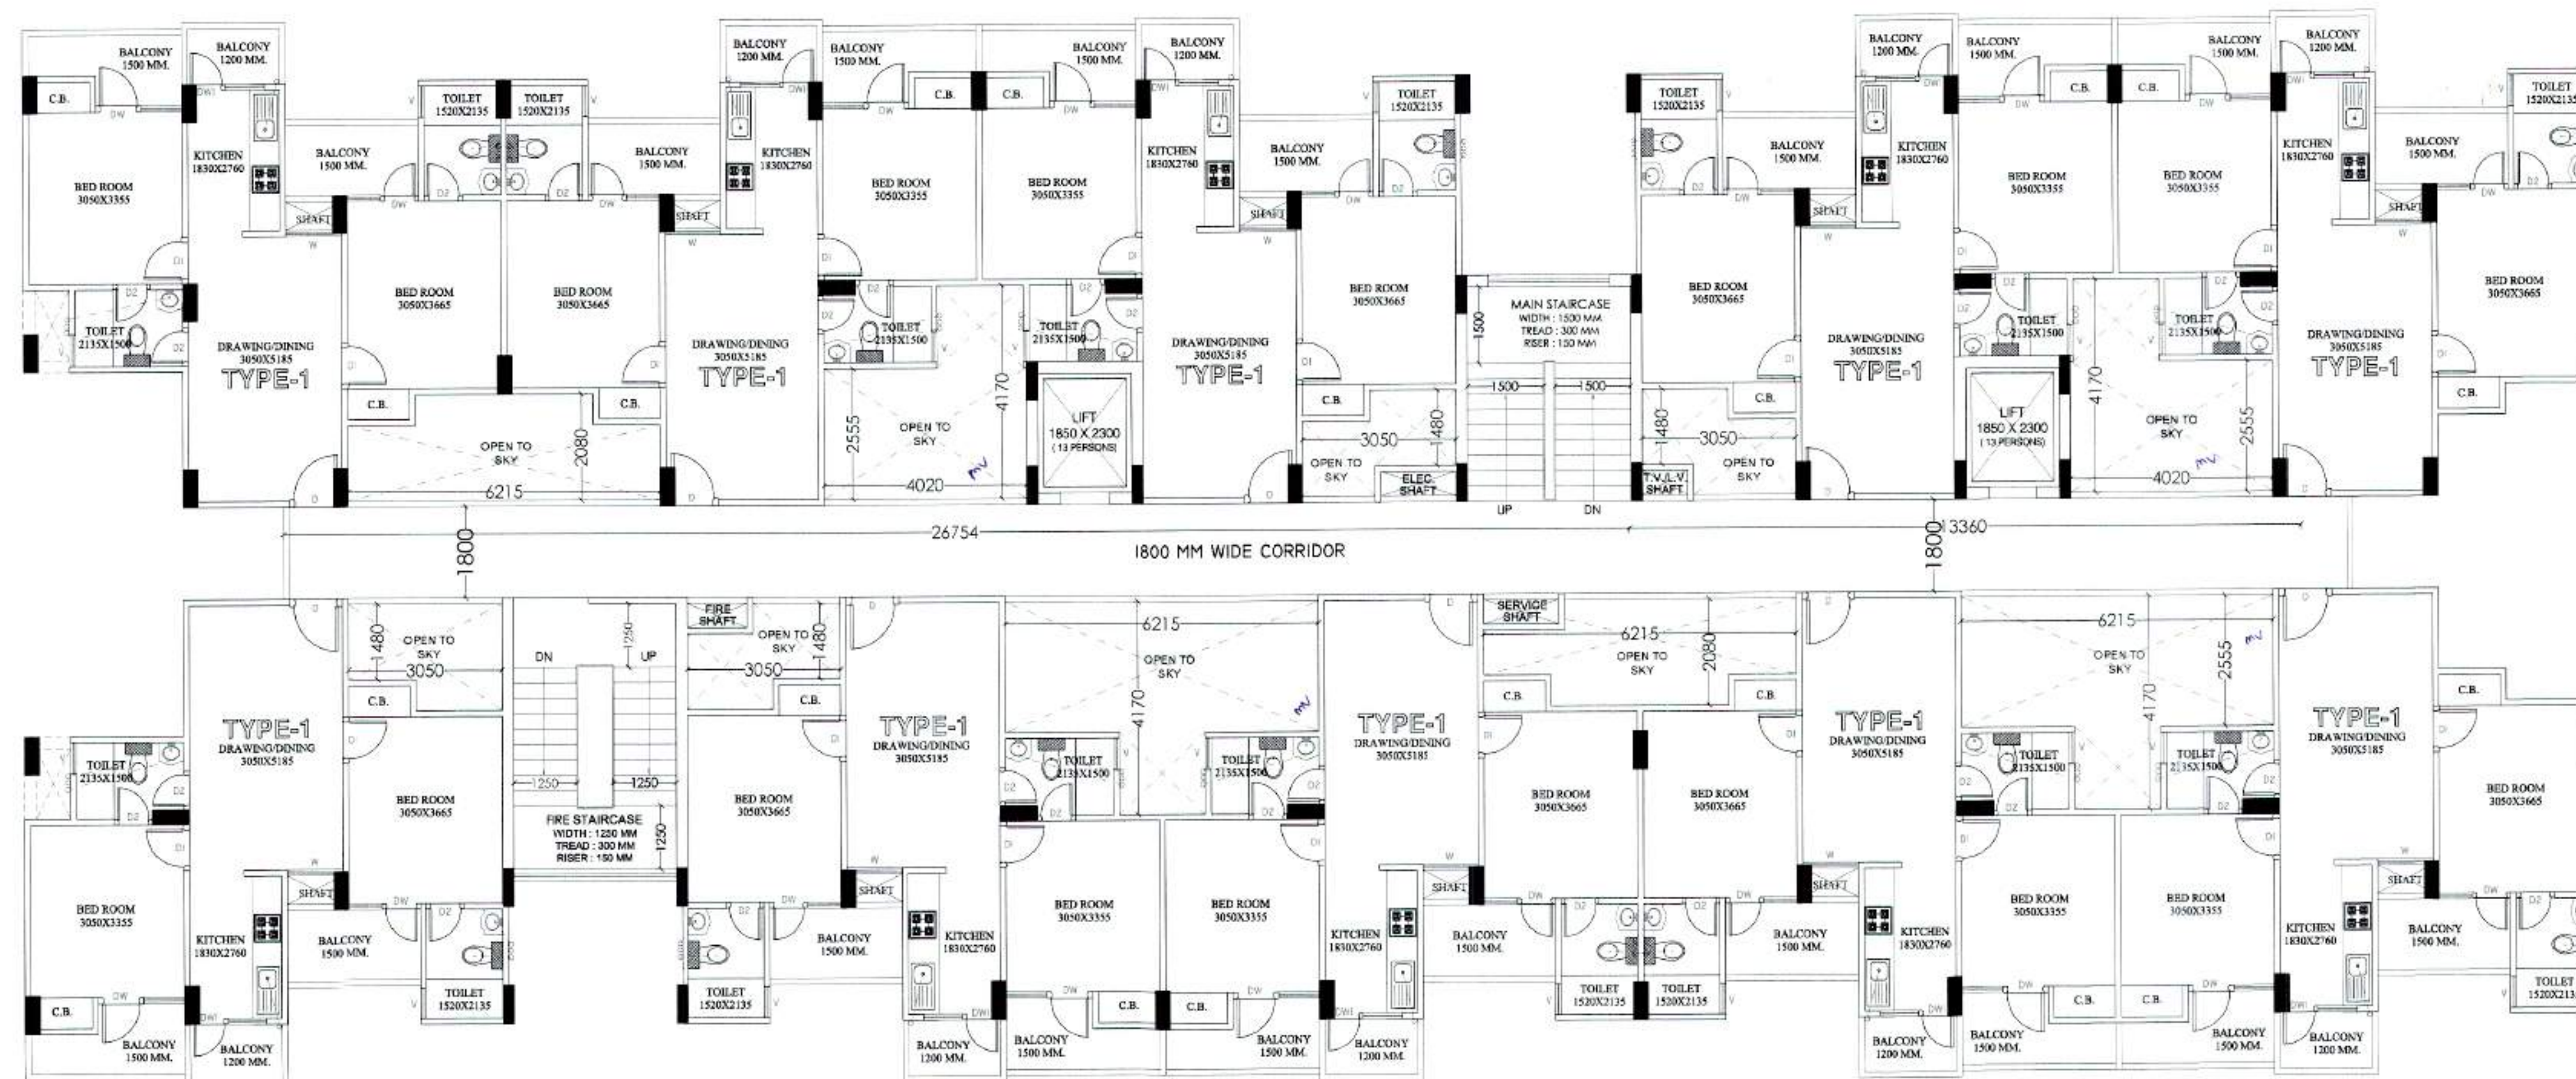

GROUND FLOOR PLAN

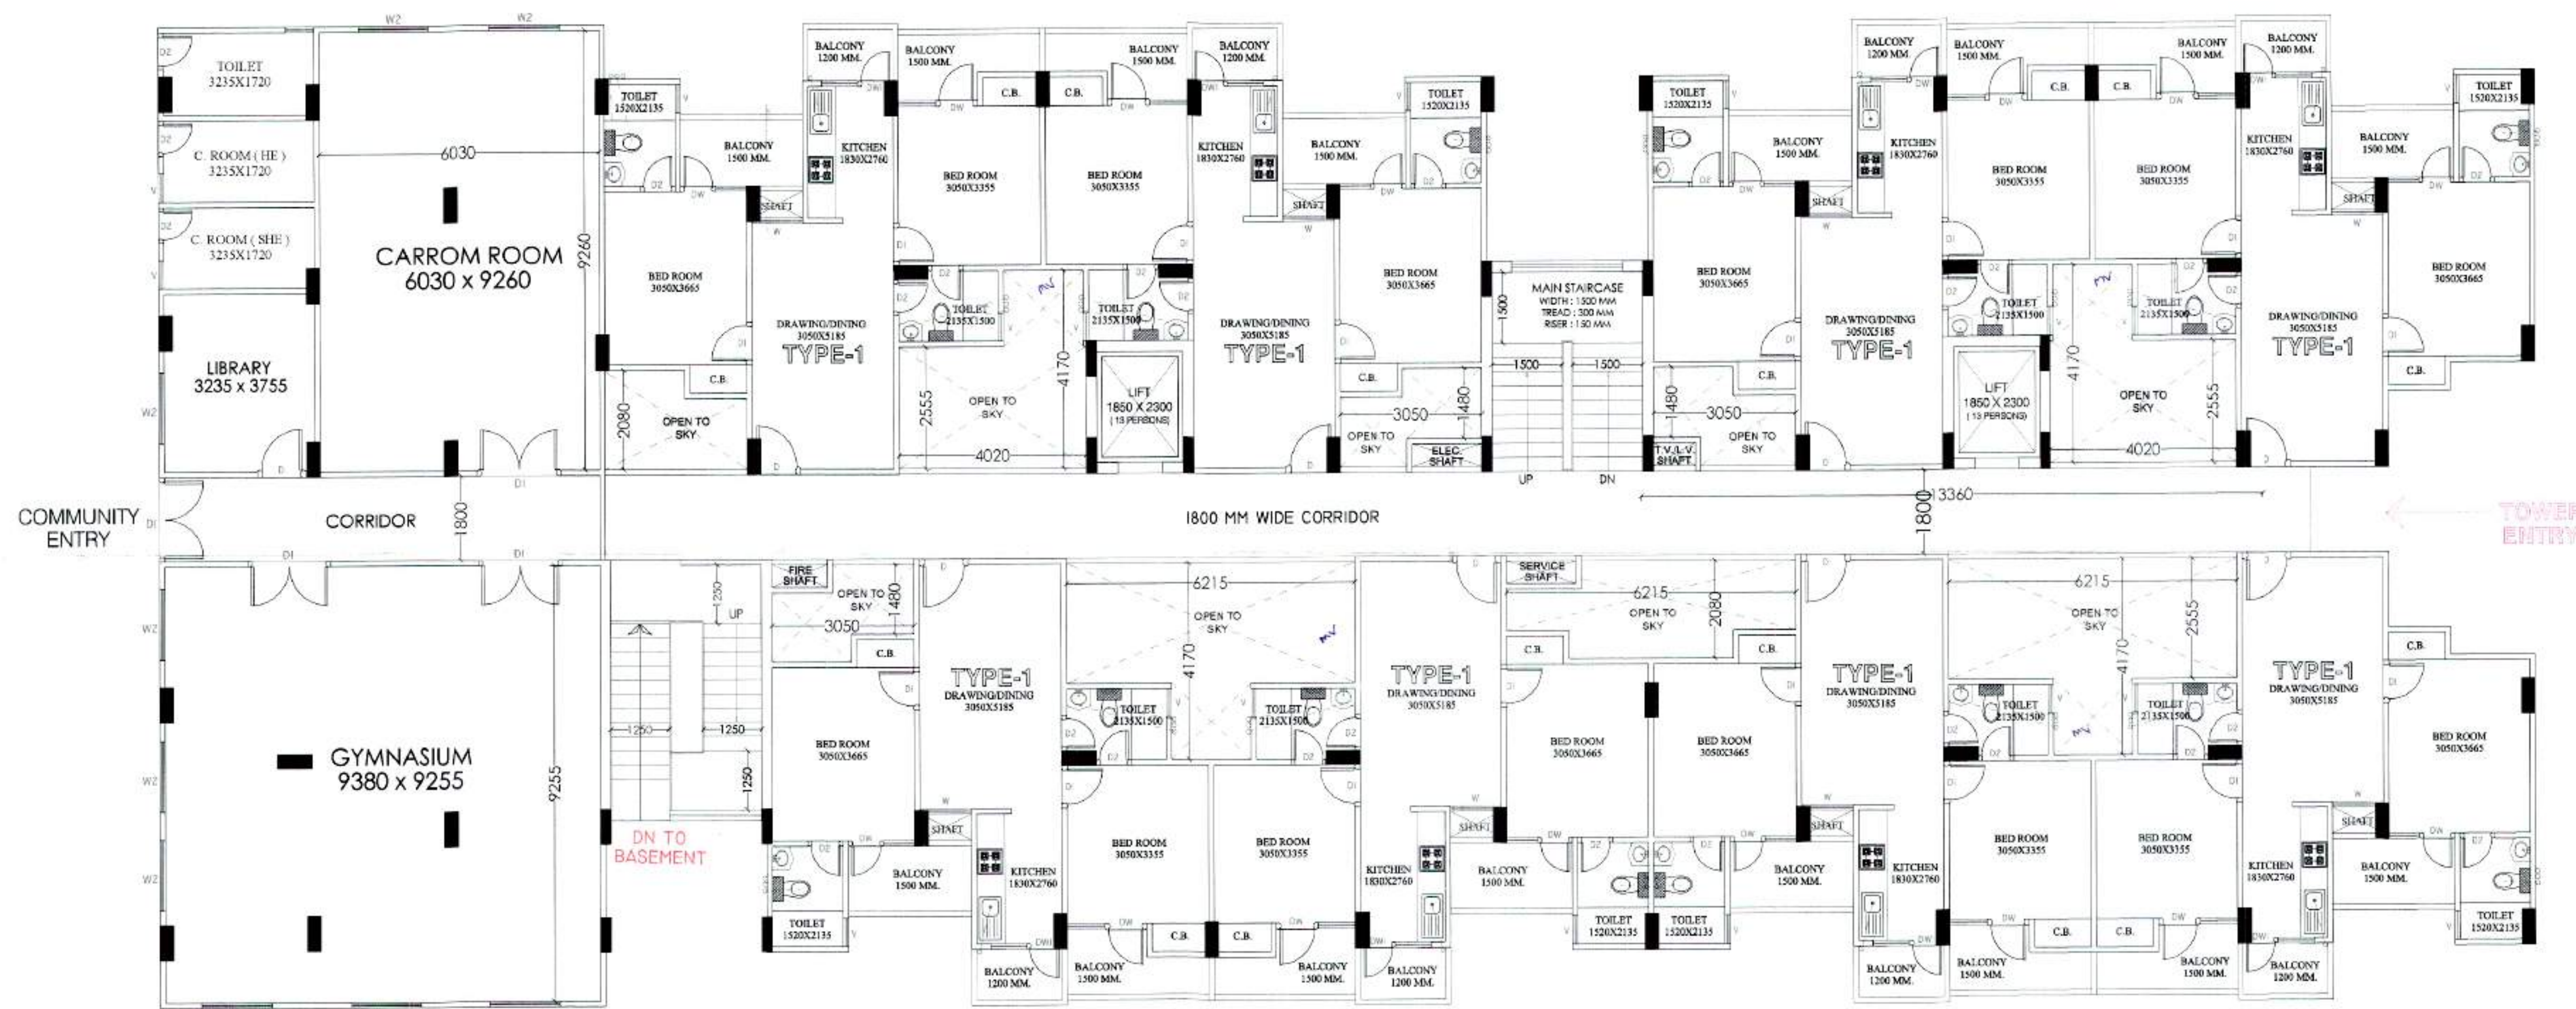

ग्यावरण का दूषित से राज्य वन निसे
अधिनियम के अन्तर्गत कम से कम
200 फुट लगाना अनिवार्य है।

कवच निष्पत्ती के अनुसार सुरक्षित दूध
कोउड़र ही निम्नीय कार्य किया जावे-

मूल ११ एक वार १२ स्वयं कृत मानीये कं
मय्या ११ देवाक लिखना अनिवार्य होय ।

यह मानचित्र स्वीकृति से केवल पाँच वर्ष तक वैध
समस्या प्रकाश के भवन / स्टूडियो की सुरक्षा हेतु

किसी - ... के ऊपर
... / ... के
... प्रत्येक छत
... के बीच डाले जाये।

“अधिष्ठानों एवं उनमें कार्यरत श्रमिकों को श्रम के नियमानुसार पंजीयन कराया जाना आवश्यक है।

की स्थिति में मानव ने
तब निरस्त समझी जा रही।

चने हेतु समुचित कवर का प्राविधान किया
गर्माण समशी के परिचालक एवं उनके उपा
गो अवधि में निर्माण सामग्रियों पर पानी का

उद्घाटन एवं डाटा, सम्प्रेषण यूनिट का उप-निर्वाह समं से किया जा, निर्माण सामग्री, जाने हेतु दफे हुए कार्यों का प्रयोग किय.

OPENING SCHEDULE OF DOORS & WINDOWS						
S.NO	TYPE	SIZE			CILL	LINTEL
1	DW	1525	X	2550	0 / 900	2550
2	DW1	1620	X	2550	0 / 1050	2550
3	W	1100	X	2550	0 / 900	2550
4	D	1050	X	2100	00	2100
5	D1	900	X	2100	00	2100
6	D2	750	X	2100	00	2100
7	V	600	X	1200	1350	2550

PROJECT
REV. SUBMISSION DRAWING FOR THE PROPOSED
AFFORDABLE HOUSING PROJECT
"SPLS AWASIYA YOJNA" UNDER SAMAJWADI
AWASIYA YOJNA AT KHASRA NO. - 1542, 1543
1571, 1565, 1569, 1541 AT VILLAGE KUSHALIYA,
PARGANA DASNA, TEHSIL AND DISTRICT
GHAZIABAD AT JAL NIGAM ROAD, [REDACTED]
[REDACTED] GHAZIABAD (U.P.)

OWNER :-
M/s. SHREYA DWELLERS PVT. LTD / CONSORTIUM

DRAWING TITLE: (BLOCK - 6) TOWER - N
GROUND & 2ND FLOOR PLANS

GULAM SARWAR	
--------------	--

For Keen Associates Pvt. Ltd.
H-53, 1st Floor, Opp. Vijaya Bank
Commercial Area, Sector-63,
Noida-201301, U.P.

For SHREYA DUTTA
DEVELOPERS
ARCHITECTS SIGN


Design Studio
ANU AGARWAL ARCHITECTS
OFFICE: A-244 KAUSHAMBI GHAZIABAD [U.P.]
Ph: 0120-6454182, 6145716, TEL FAX - 2773592
e-mail: arch.anuagarwal@gmail.com

SCALE	DEALT BY	DATE
-------	----------	------

DESIGN BY	CHECKED BY	DRG. NO.
-----------	------------	----------

© 2004 The Authors

MV = MECHANICAL VENTILATION