



S.NO	LEGENDS	SYMBOL
1.	uPVC (Sc.80) DOMESTIC WATER MAIN LINE	---
2.	uPVC (Sc.80) FLUSHING WATER MAIN LINE	---
3.	HDPE/uPVC IRRIGATION MAIN LINE	---
4.	GARDEN HYDRANT/SPRINKLER	○
5.	T.W / AUTH.SUPPLY LINE	---
6.	600X600X1000MM VALVE CHAMBER	VC
7.	SOIL AND WASTE LINE	---
8.	RAIN WATER DRAIN LINE	---

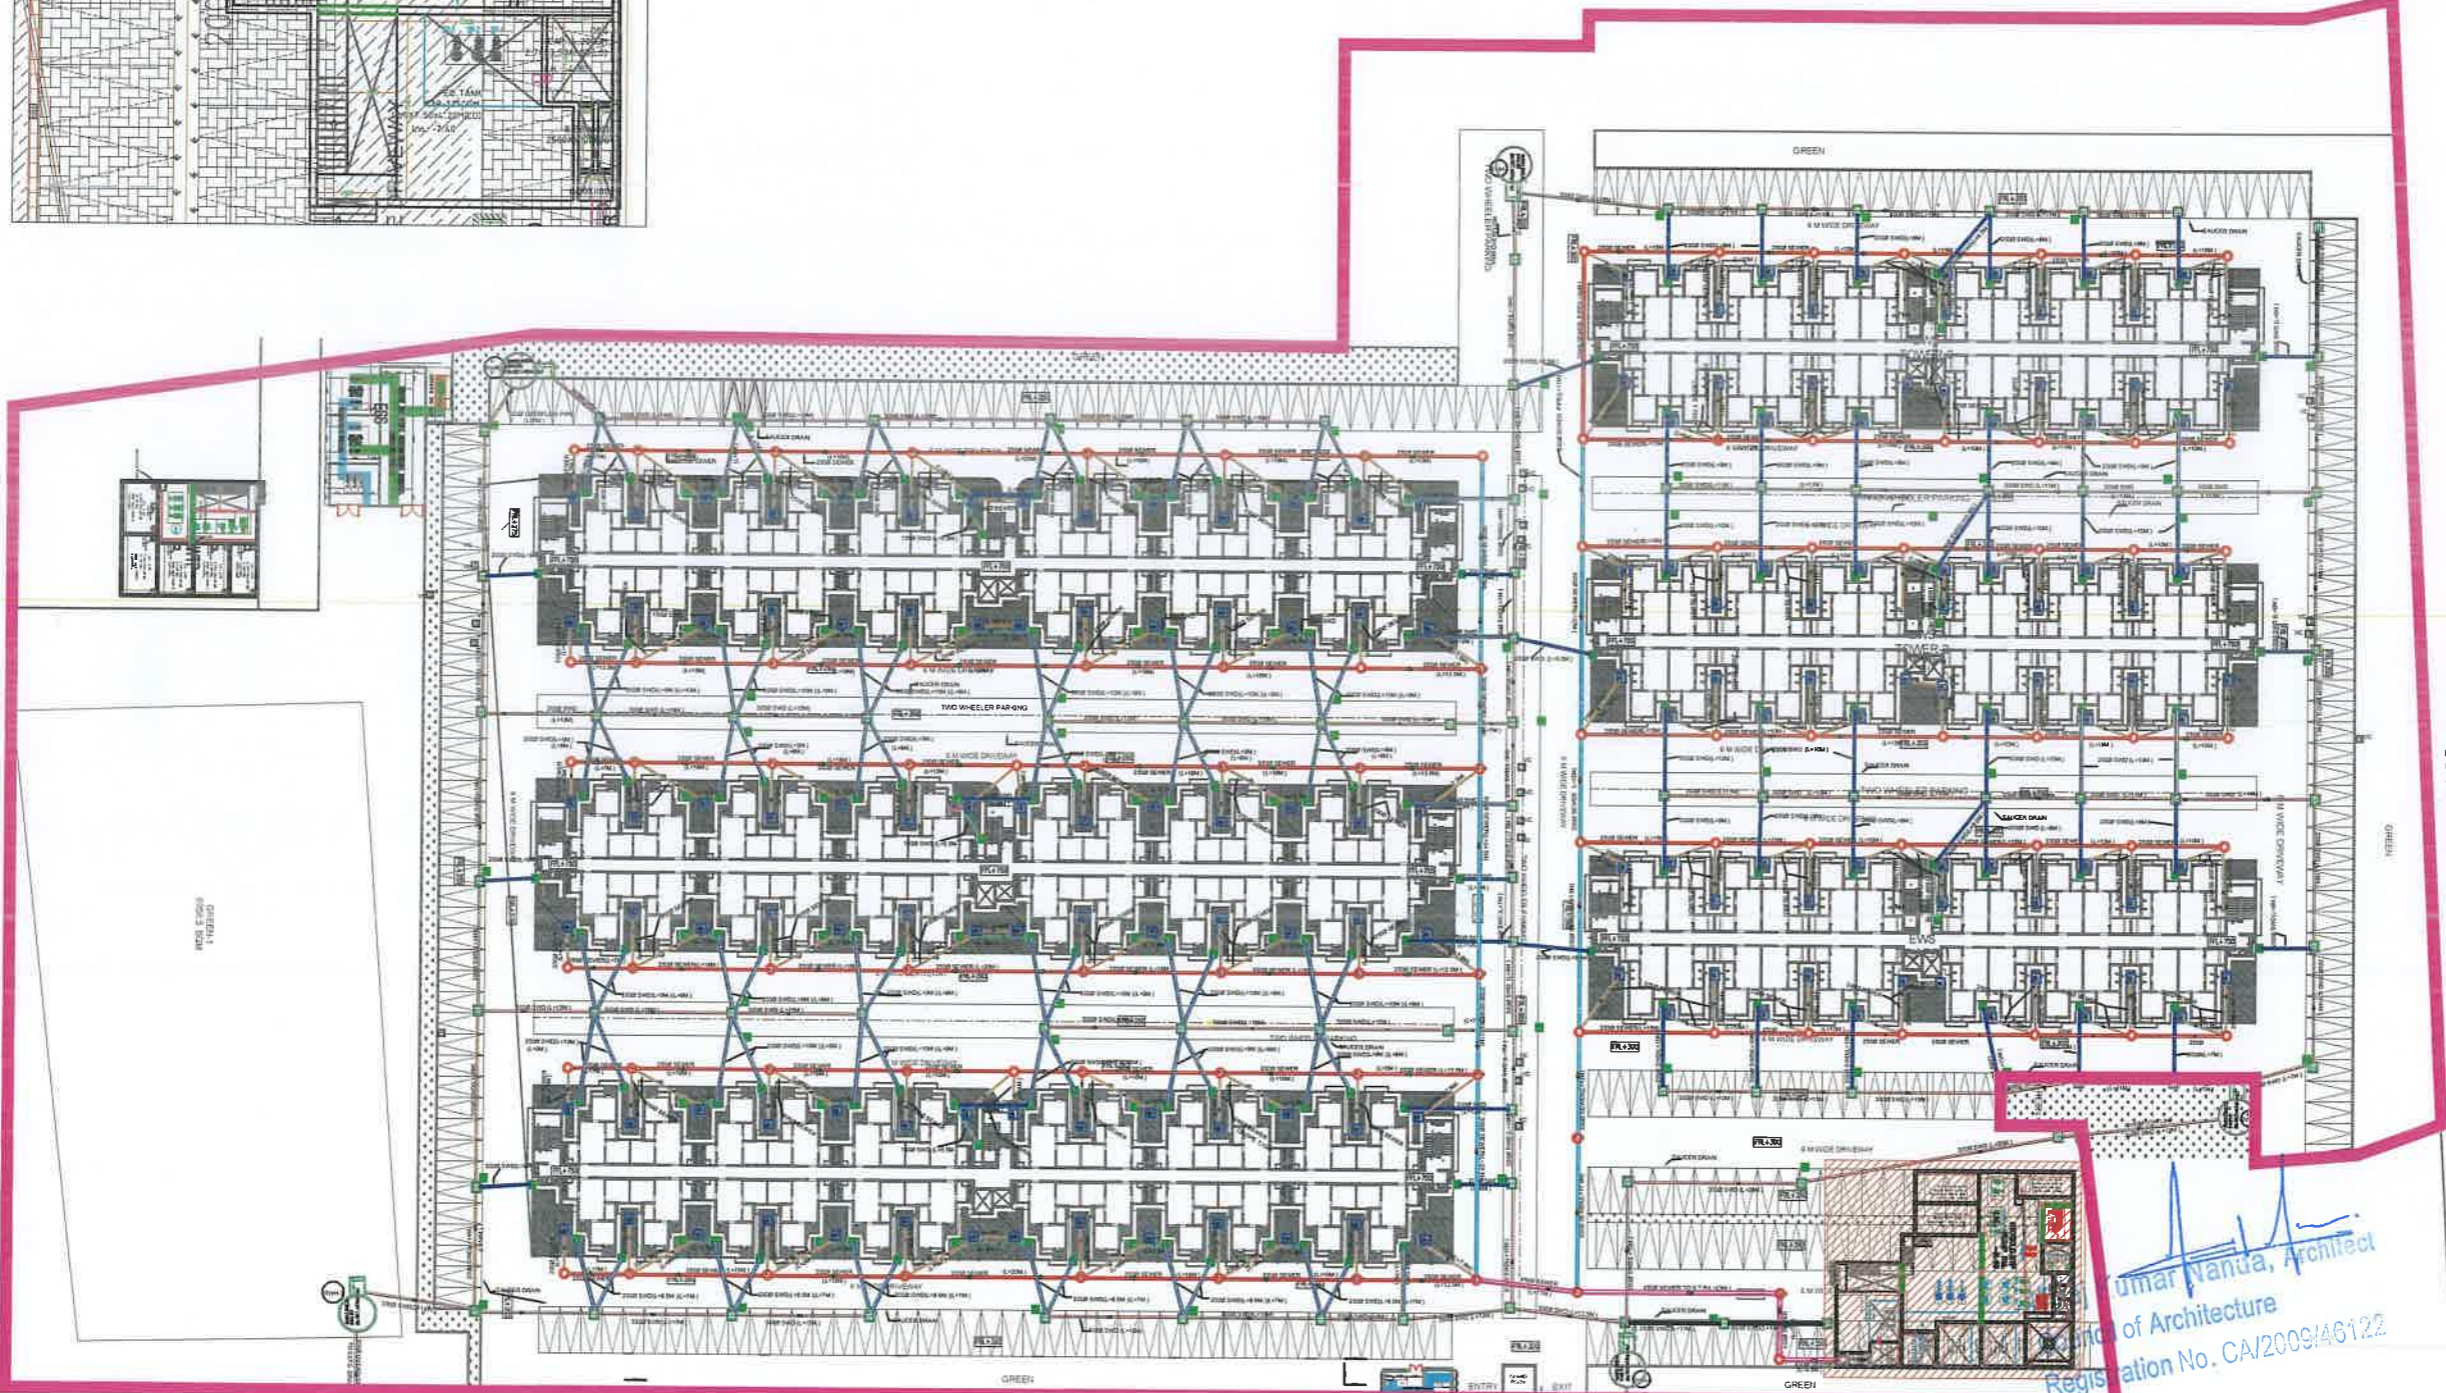

**Architect :**  
 Wave Infotech Pvt. Ltd.  
 C-1, Sector-3  
 Noida, U.P. 201301  
 TEL: +91 120 4180500

**Structure Consultant**  
 E MAIL: ssssoobb@gmail.com  
 TEL : - 011-41631766

**MEP Consultant**

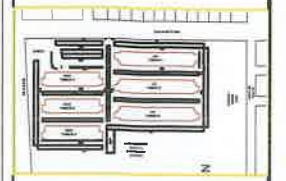

KEY PLAN- EWS LG WAVE CITY PH-04

For Uppal Chhadha Hi-Tech Developers Pvt. Ltd.

Authorized Signatory  
 Noida

CLIENT: WAVE INFOTECH PVT. LTD.  
 PROJECT: EWS-LIG-PH-04, GH-2, SECTOR-11, WAVE CITY  
 DATE: 21-10-2024

**General Notes:**  
 1. DO NOT SCALE FROM THE DRAWINGS.  
 2. ALL DIMENSIONS ARE IN MILLIMETERS AND LEVELS ARE IN METERS UNLESS NOTED OTHERWISE. ALL DIMENSIONS TO BE VERIFIED ON SITE AS APPROVED BY THE ENGINEER.  
 3. ALL DIMENSIONS SHOULD BE GIVEN IN DIMENSIONS WITH OTHER RELEVANT ARCHITECTURAL, STRUCTURAL, MECHANICAL AND ELECTRICAL DIMENSIONS AND ALL DIMENSIONS OF THE SPECIFICATION AND DISCREPANCIES ARE TO BE BROUGHT TO THE ATTENTION OF THE ARCHITECT AND RESOLVED BEFORE COMMENCEMENT OF ANY WORK.  
 4. ALL MEASUREMENTS TO BE MADE IN CONNECTION WITH THE BUILDING WORK DRAWINGS.  
 5. ALL BLOCK WORK TO BE PROVIDED WITH APPROPRIATE DPC. ALL BLOCK WORK JOINTS AND HEIGHT TO BE PROVIDED WITH APPROPRIATE DETAILING AS PER STRUCTURE DETAILING HERE AS PER STRUCTURE.

Rev.	Description	Date

**DRAWING TITLE**  
 EWS & LIG TOWER  
 SITE PLAN  
 WASTE DISPOSAL LAYOUT

**DWG. NO.**  
 PL-EWS-LIG-PH04-10001

01 SEWER & S.W.DRAIN LINE  
 SCALE: 1:275@A0

24 M WIDE ROAD

Umar Nanda, Architect  
 Registration No. CA/2009/46122

This drawing is subject to copyright and may not be copied, used or reproduced in any way without the express permission of WAVE Infotech. This document should not be relied on or used in circumstances other than those for which it was originally prepared and for which WAVE Infotech was commissioned. WAVE Infotech accepts no responsibility for this document to any other party other than the person by whom it was commissioned.