



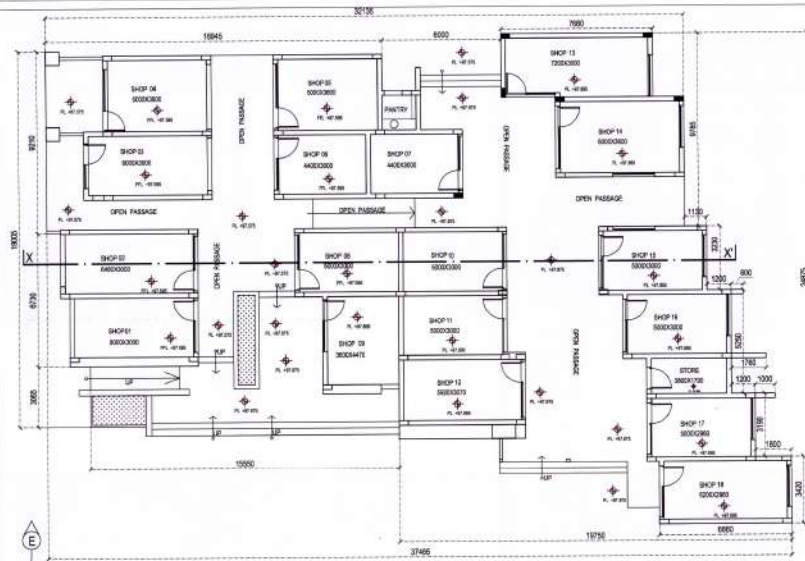


GROUND FLOOR PLAN SCALE 1:125

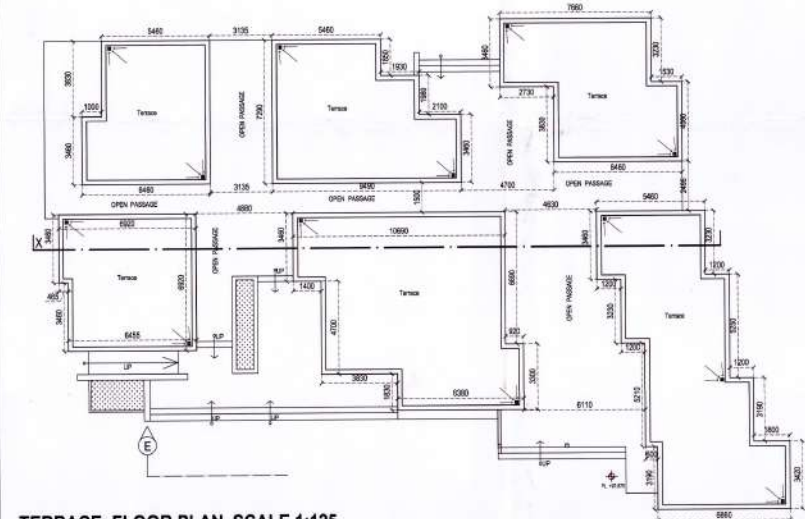


TERRACE FLOOR PLAN SCALE 1:125




ELEVATION 1 SCALE -1:75

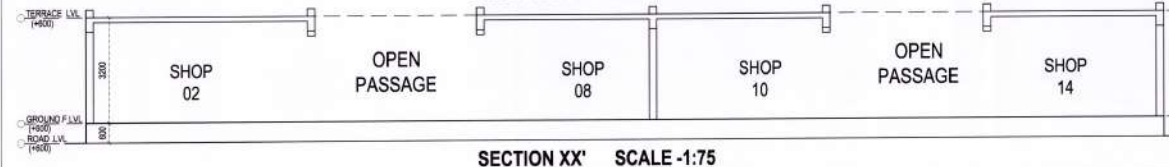



SECTION XX' SCALE -1:75

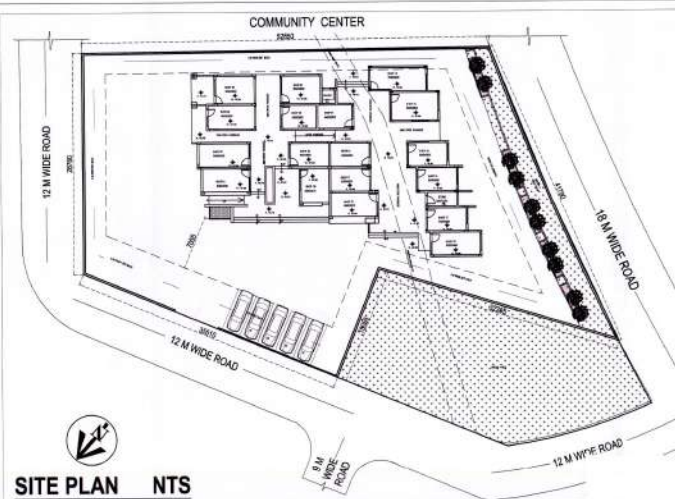

SITE PLAN NTS

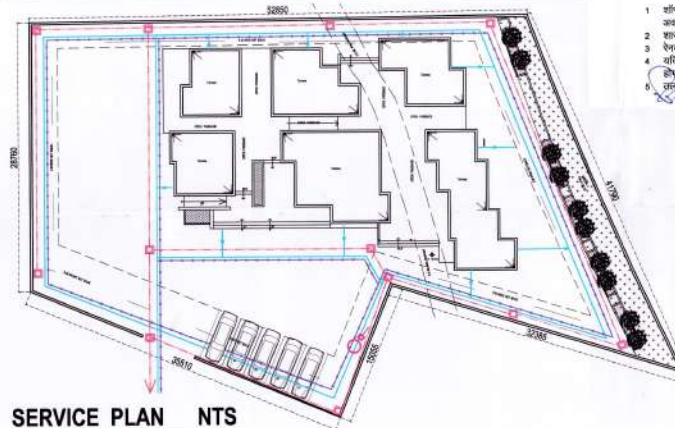

SERVICE PLAN NTS

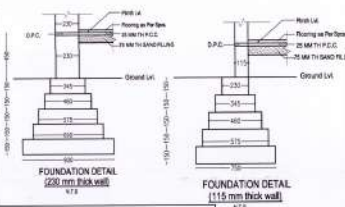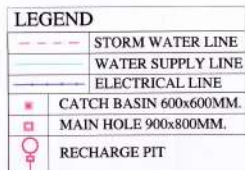

LEGEND


COMPOUNDING

यह योजना नगर विकास विभाग द्वारा
प्रमाणित है। इस योजना में नगर विकास
विभाग द्वारा निर्धारित सभी नियमों का पालन
किया गया है।

43153
15-05-2020
प्रतिबद्ध

प्रतिबद्ध

1. योजना के बीच से 2.50 मीटर चौड़ाई का गलियारा है, जिसे प्रत्येक दशा में अवरोधित नहीं किया जाएगा।
2. शालिमार कस्बे के अंतर्गत स्थान पर अनुमोदित सुविधाएं बनाई जाएंगी।
3. शालिमार कस्बे के अंतर्गत स्थान पर अनुमोदित सुविधाएं बनाई जाएंगी।
4. यदि प्रत्येक दशा की कोई देवता बनती है तो गलियारे जाने पर जमा करना होगा।
5. प्रत्येक दशा के अंतर्गत सुविधाएं सुविधाएं बनाई जाएंगी।

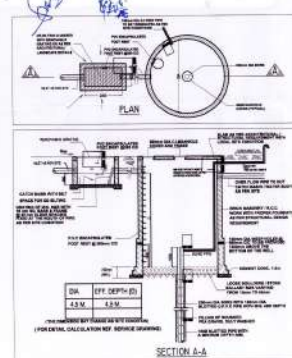

KEY PLAN

PROPOSED COMPOUNDING
PLAN OF CONVENIENCE
SHOPPING
GARDEN BAY TOWNSHIP
VILLAGE: GHAILA & ALINAGAR,
LUCKNOW

SUBMISSION DRG

KHASRA NO.

194, 193

Part of sanction layout
Permit no: 201800618162722810
Date: 07/03/2019

Area Statement

S.N.	DESCRIPTION	AREA (SQM)
1	Total Plot Area	2076.85 SQM
2	Permissible ground coverage (50%)	1038.425 SQM
3	Permissible F.A.R. (1.75)	3634.48 SQM
AREA		
4	Ground floor area Compound Area	377.15 SQM
5	Total achieved F.A.R	377.15 SQM
6	Total achieved ground coverage (18.15%)	377.15 SQM
7	PARKING (1.25 ECS/100 SQM)	5 UNIT

OWNERS
SHALIMAR KSMB
PROJECTS.

Project name:
GARDEN BAY TOWNSHIP

Drawing Title
CONVENIENCE
SHOPPING

Drg. No. 1/1

SCALE: AS/ MENTIONED

DATE: OCT 2019

OWNER'S SIGNATURE :

Signature

Architect:

ANJALI UPADHYAY,
LUCKNOW