


12.0 MT. WIDE ROAD

290000

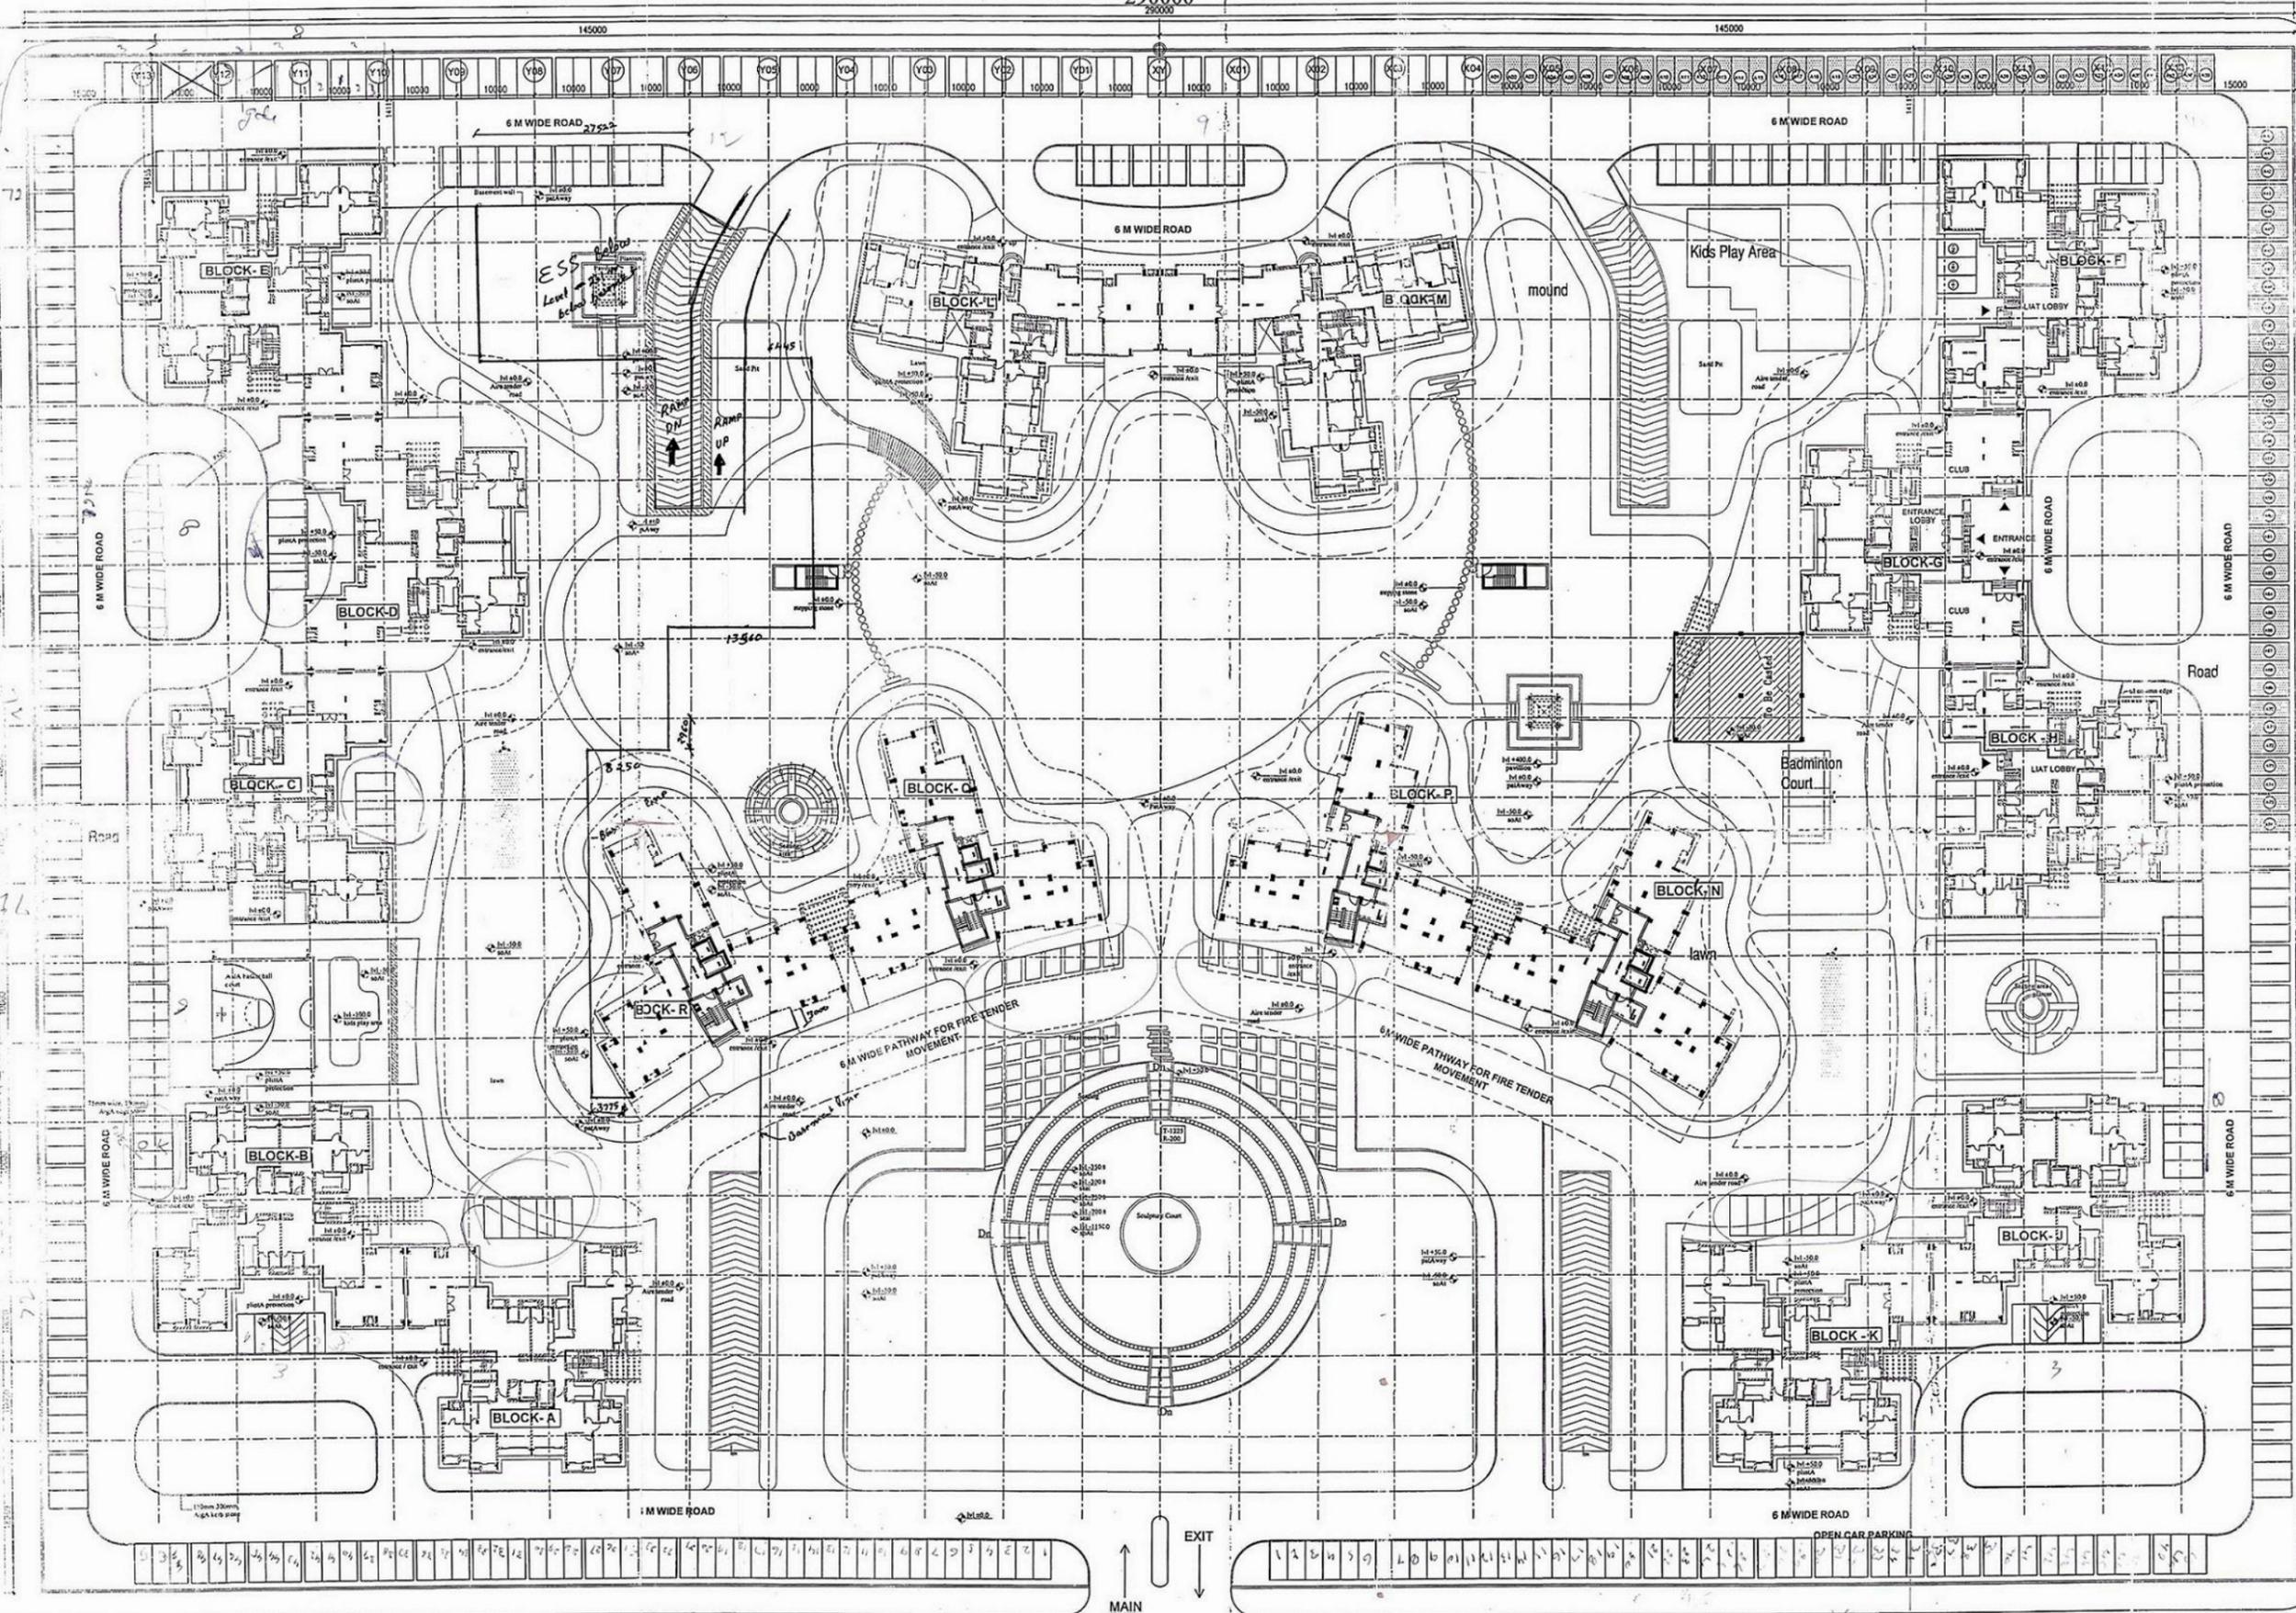

TOTAL SURFACE PARKING = 475

45.0 MT. WIDE ROAD

12.0 MT. WIDE ROAD

8+58

50  
15  
15

77+8+6+3+12+69+4+37+12+15

| S.NO.  | DATE      | DETAILS    |
|--|-----------|------------|
| REVISIONS  |           |            |
| 01   |           | ISSUED     |
| DWG'S<br>ANSAL PROPERTIES &<br>INFRASTRUCTURE LTD.<br>115, ANSAL BARRACKS, 15-K G ROAD,<br>NEW DELHI-110021  |           |            |
| Project<br>PROPOSED CELEBRITY GARDEN<br>AT PLOT-2, (13.83 Acres), SECTION-B<br>SUSANT AL-TECA CITY, LUCKNOW  |           |            |
| ARCHITECTS<br>PLANNERS GROUP PVT. LTD.<br>W-12/29, 1st ALCOR, DLA CITY, PASE-III<br>GURGAON-220002<br>PHONE:-95-124-2566369, 4060050-51 FAX:- 4060050<br>E-mail:- planner@plannersgroup.com<br>www.plannersgroup.com |           |            |
| SITE PLAN (parking detail)   |           |            |
| Scale  | Date      | Drawn by   |
| 1:200  | 18-9-2015 | LK/S/AV/01 |
|  |           | VP/09      |
|  |           | R-00       |