


18.01



EXTERNAL DISC DISC SERIAL DISC		
DATE	REVISION NUMBER	DESCRIPTION OF REVISION

CLIENT'S NAME: _____

STRUCTURAL CONSULTANTS:

NNC DESIGN INTERNATIONAL
G-70, 2nd FLOOR, JASWANT PLAZA, NEAR
KALINDI KUNJ, MAIN SARITA VIHAR ROAD,
OKHLA, NEW DELHI-110025
PHONE NO.: +91-11-26940734/5/6/7/8
FAX: 26940738
E-Mail : nncc_consultants@hotmail.com
Web : www.nnccdesigninternational.com

ARCHITECT:

RKA

RAJINDER KUMAR ASSOCIATES

ARCHITECT B-617 SHOPPING CENTRE
SAFARJUNG ENCLAVE
NEW DELHI - 110029
INDIA

PLANNERS

DESIGNERS

ENGINEERS

T 91 11 26102930-31
F 91 11 26186874

ARCHITECT'S SIGNATURE

ARCHITECTURE

STATUS
DESIGN DEVELOPMENT

DRAWING TITLE :

SITE PLAN
ELECTRICAL LAYOUT

scale : 1:250 (A1)	DATED : MAR. 2019
DEALT BY :- T.S.RAWAT	APPROVED :- NAFEES
Dwg No. EL-PC-LKH-ELECTRICAL-105	Rev No. R0