




# Sewer Line Plan Ground floor plan

स्वीकृत इस शर्त के अधीन दी जाती है कि शपथ पत्र में भूमि के स्वामित्व और शहरी भूमि अधिनियम 1976 के अधिकार क्षेत्र से उसका क्षेत्रफल बाहर होने के सम्बन्ध में कोई शर्तों धोखा वदि गलत साबित हुई तो यह स्वीकृति निरस्त समझी जायगी और यह सम्झा जायगा कि इस सम्बन्ध में नवदे को कोई स्वीकृति नहीं दी गयी थी।

यह मानचित्र भू-स्वामित्व से सम्बन्धित अभिलेख नहीं है और प्रस्तावक/पत्र को भूमि का स्वामित्व प्रदान नहीं करता। प्रस्तावक/पत्र द्वारा दायित्व स्वामित्व अभिलेख और शपथ पत्र बहिष्कृत में कमी भी फर्जी और अशुद्ध पाये गये तो मानचित्र की स्वीकृति निरस्त समझी जायगी और यह सम्झा जायगा कि इस सम्बन्ध में मानचित्र पर कोई स्वीकृति नहीं दी गई है तथा मानचित्र स्वीकृत के आधार पर प्रस्तावक द्वारा किया गया कोई निर्माण पूर्णतया अवैध माना जायगा और इस कृत्य के लिए वह स्वयं जिम्मेदार होगा।  
R-11/16-110  
सचिका संख्या: .....  
जो नमूने पर  
वाराणसी विकास प्राधिकरण  
वाराणसी

अमर अग्रियन्ता  
अवर अभियन्ता  
31/11/18  
R-11/16-110

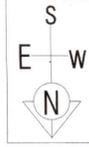


Scale 1:400  
Compounding and PROPOSED AFFORDABLE (GROUP HOUSING) BUILDING PLAN  
FOR SHRI RAMCHANDRA PATEL S/O SHRI LALLURAM  
FOR SHRI AJAY KUMAR SINGH S/O SHRI BALJNATH SINGH,  
FOR SHRI JITENDRA YADAV S/O SHRI BADOO YADAV,  
FOR SHRI RAJAN KUMAR PATEL S/O SHRI PANCHOO LAL PATEL  
FOR SHRI GURU DAYAL YADAV S/O SHRI RAMJIYAVAN YADAV  
FOR SHRI DHANANJAY KUMAR SINGH S/O SHRI ANIRUDH PRASAD SINGH.

AT SM PLOT NO. 242 , 243, 244, MAUZA - RAMNAGAR,  
PARGANA - RAMNAGAR,  
TEHSIL AND DISTRICT - VARANASI.  
FOR PUNEET KUMAR S/O LATE UMASHANKER.  
ASHISH KUMAR S/O LATE UMASHANKER.  
SMT. ASHA KUMARI W/O LATE UMASHANKER.  
KAMLESH CHANDRA GUPTA S/O LATE GANGA RAM.  
RAKESH CHANDRA GUPTA S/O LATE GANGA RAM.  
AT ARAZI NO. 241 (PART) MAUZA - RAMNAGAR,  
PARGANA - RAMNAGAR, TEHSIL - SADAR  
DISTRICT - VARANASI.

(THROUGH DEVELOPMENT AGREEMENT WITH  
ROMA BUILDERS AND PROMOTERS (P) LTD.)

Signature of owners :  
Roma Builders & Promoters Pvt. Ltd.  
*Shaban Garg*  
Managing Director

Signature of Architect:  
KISHORE KAPOOR  
ARCHITECT  
Council of Architecture  
Reg. No. CA/87/10966  
13/15

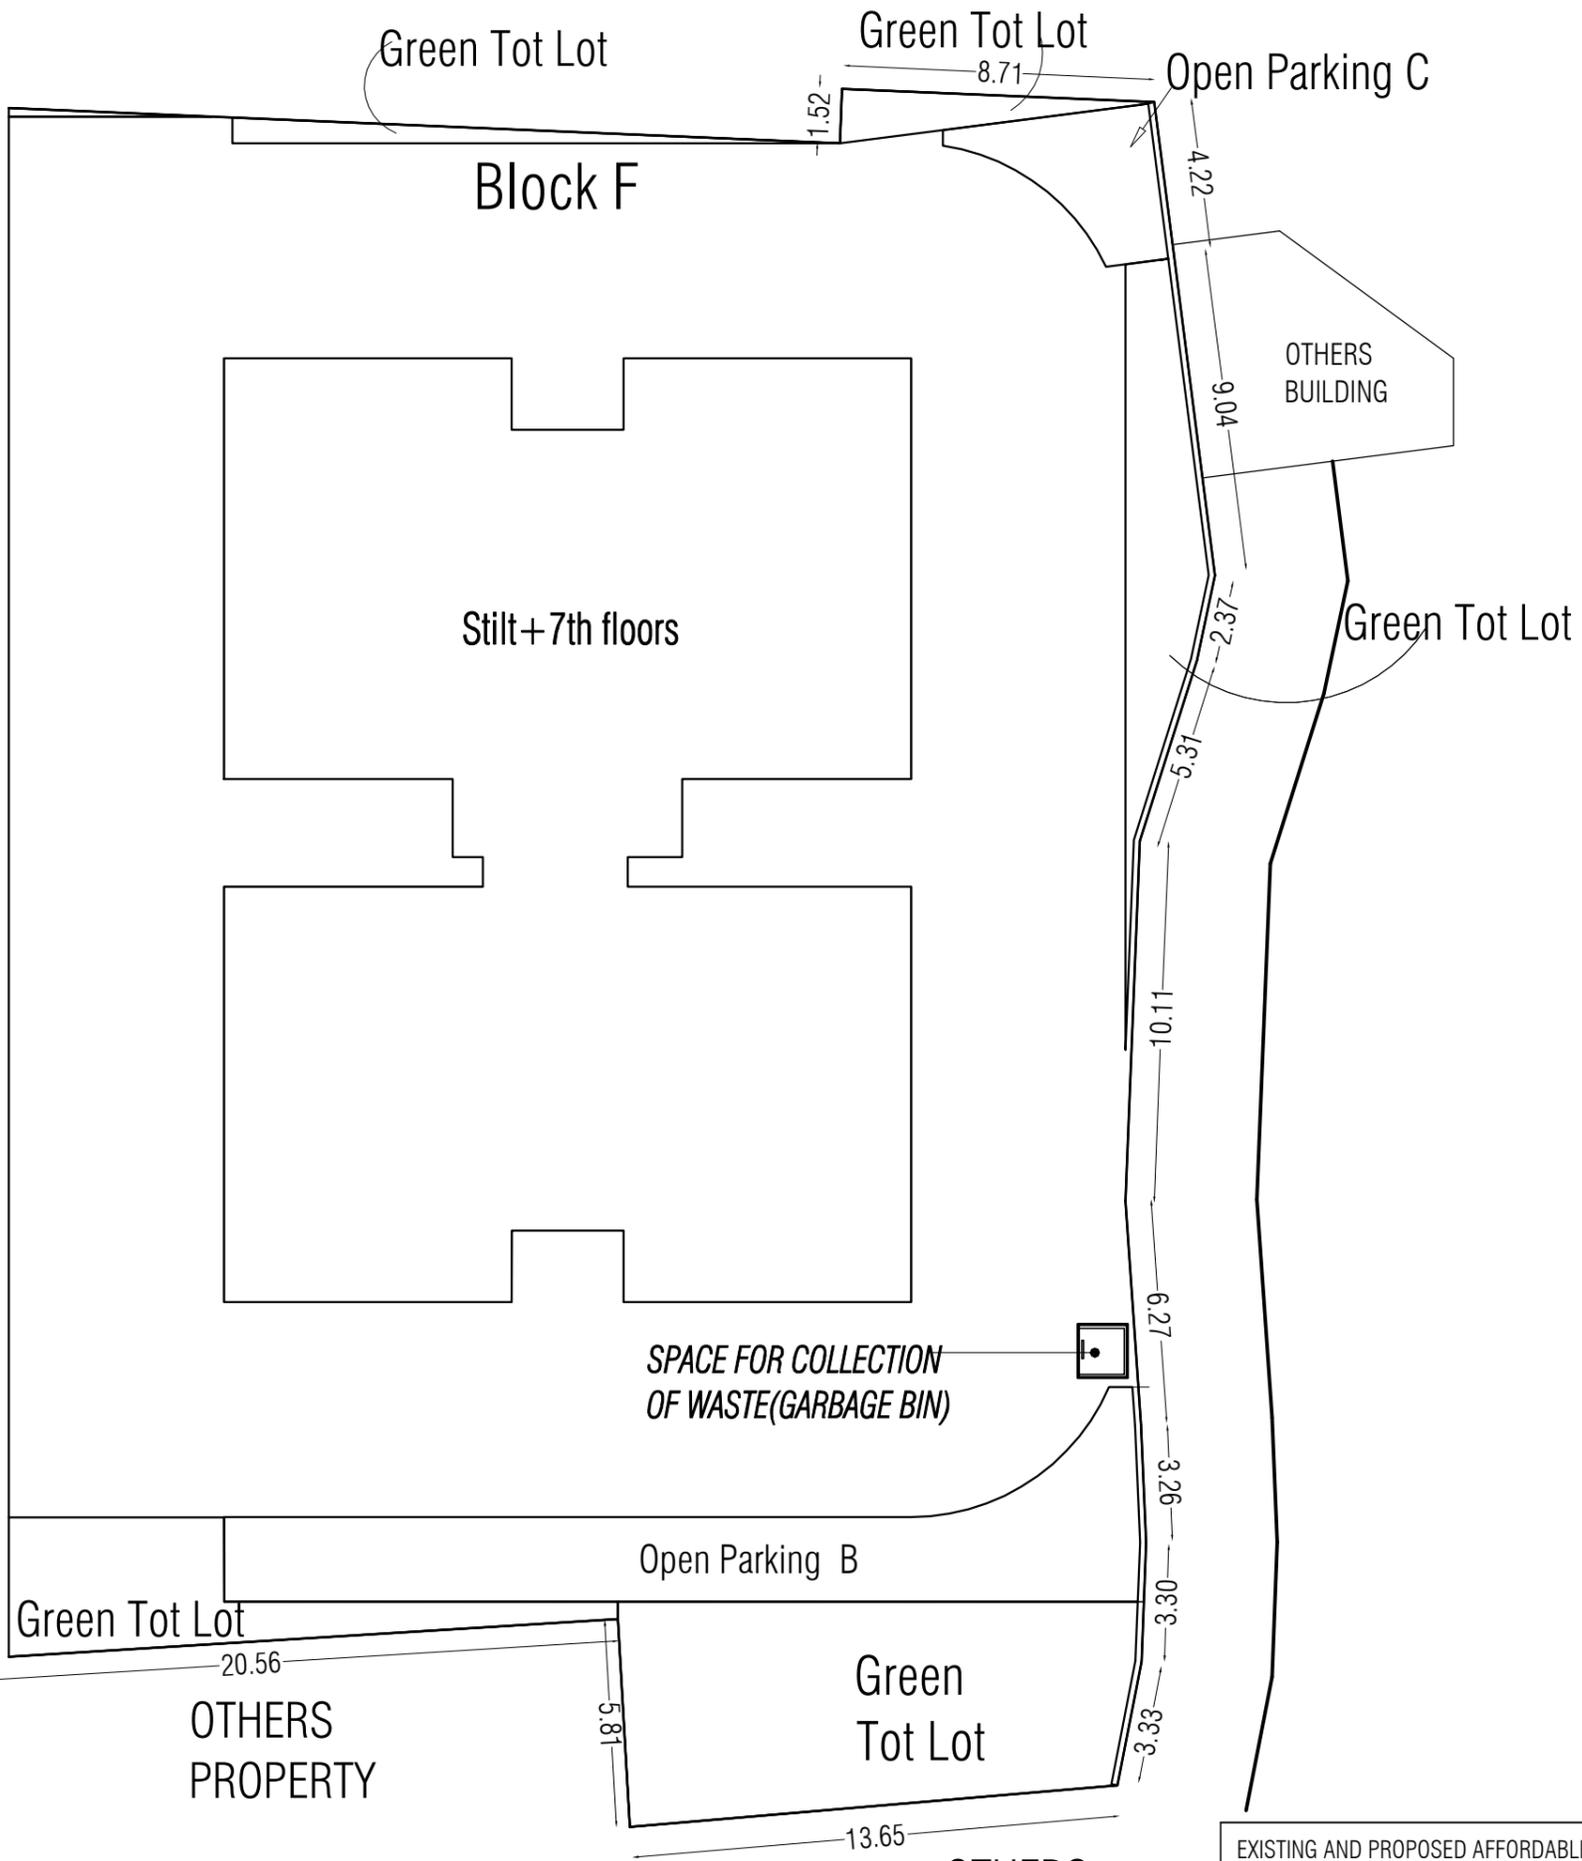

**SOLID WASTE MANAGEMENT AND DISPOSAL SYSTEM**

EXISTING AND PROPOSED AFFORDABLE (GROUP HOUSING ) BUILDING PLAN FOR SHRI RAMCHANDRA PATEL S/O SHRI LALLURAM FOR SHRI AJAY KUMAR SINGH S/O SHRI BAIJNATH SINGH, FOR SHRI JITENDRA YADAV S/O SHRI BADOO YADAV, FOR SHRI RAJAN KUMAR PATEL S/O SHRI PANCHOO LAL PATEL FOR SHRI GURU DAYAL YADAV S/O SHRI RAMJIYAVAN YADAV FOR SHRI DHANANJAY KUMAR SINGH S/O SHRI ANIRUDH PRASAD SINGH.

AT SM PLOT NO. 242 , 243, 244, MAUZA - RAMNAGAR, PARGANA - RAMNAGAR, TEHSIL AND DISTRICT - VARANASI.

FOR PUNEET KUMAR S/O LATE UMASHANKER. ASHISH KUMAR S/O LATE UMASHANKER. SMT. ASHA KUMARI W/O LATE UMASHANKER. KAMLESH CHANDRA GUPTA S/O LATE GANGA RAM. RAKESH CHANDRA GUPTA S/O LATE GANGA RAM. AT ARAZI NO. 241 (PART) MAUZA - RAMNAGAR, PARGANA - RAMNAGAR, TEHSIL - SADAR DISTRICT - VARANASI. (THROUGH DEVELOPMENT AGREEMENT WITH ROMA BUILDERS AND PROMOTERS (P) LTD.)

