




STILT / GROUND FLOOR PLAN

भारत में एक बोर्ड पर स्वीकृत मानचित्र को
सूचना में दिनांक लिखना अनिवार्य है।

विद्युत निवेश के अनुसार सुरक्षित पुराने
कोडों को ही निर्माण करने दिया जाएगा।

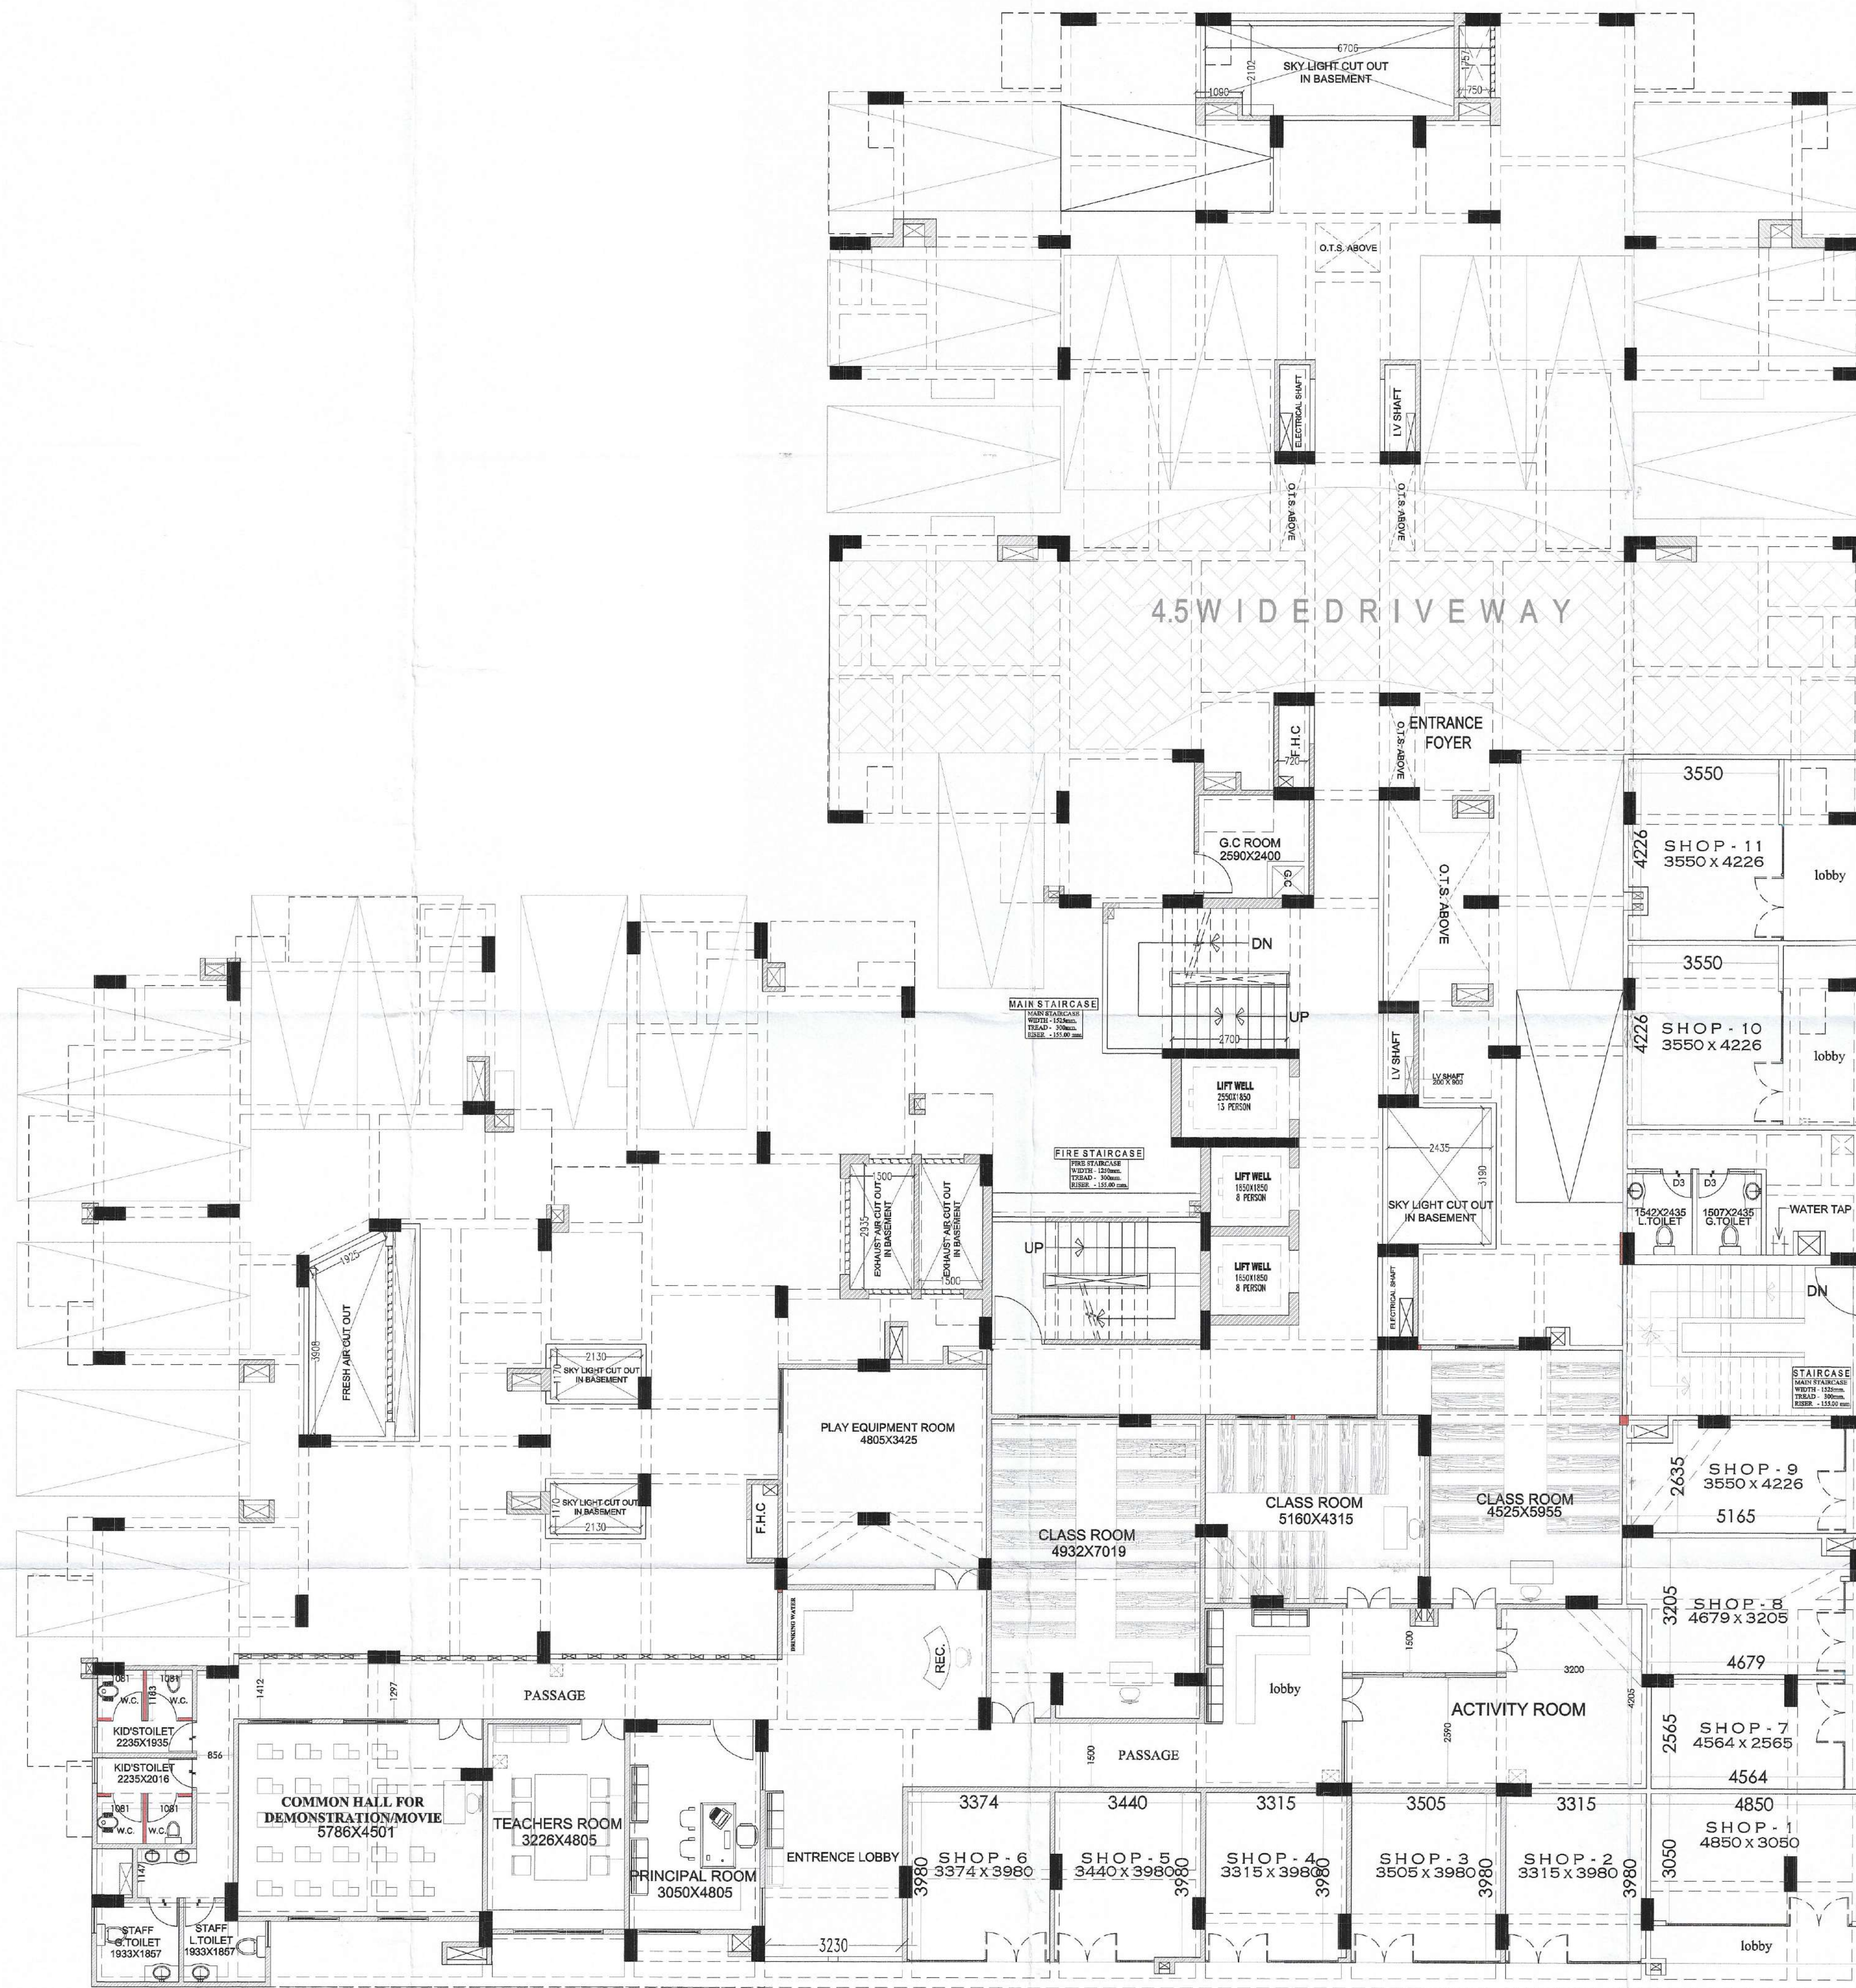

सहायक नगर नियोजन
गांव वि० प्रा० गाजियाबाद

सहायक नगर नियोजन
गांव वि० प्रा० गाजियाबाद

अनुमति
अनुमति
अनुमति

“निर्माणधीन अवधि में निर्माण रंखल पर धूल से
बचने हेतु समुचित कवर का प्राविधान किया जाए
निर्माण सामग्री के परिवहन एवं उनके उपयोग
की अवधि में निर्माण सामग्रियों पर पानी का
छिड़काव एवं ठोस सरपंचन यूनिट का उपयोग
अनिवार्य रूप से किया जाए निर्माण सामग्रियों को
ले जाने हेतु दूकें हुए वाहनो का प्रयोग किया जाए।”

यह मानचित्र स्वीकृति से केवल पांच वर्ष तक वैध है।

PROJECT:
SUBMISSION DRAWING FOR THE
GROUP HOUSING PROJECT
"S.C.C. SAPHIRE" AT KH. NO. -1010,1011 & 1012
AT VILLAGE NOORNAGAR, GHAZIABAD (U.P.)

OWNER:
M/s. S. C. C. BUILDER (P.) LTD.
M/s. SHRINE BUILDTECH (P.) LTD.
DIRECTOR:
MR. VIPUL GIRI

OWNER SIGN: _____
ARCHITECT SIGN: _____
DRAWING TITLE: STILT/GR. FLOOR PLAN (Block - A)

ANU AGARWAL ARCHITECTS
OFFICE: A-244 KAUSHAMBI GHAZIABAD (U.P.)
Ph: 0120 - 6454182, 4165712, TEL. FAX - 2773592
e-mail: arch.anuagarwal@gmail.com

SCALE: _____
DEALT BY: _____
CHECKED BY: _____
DATE: _____
DRG. No: SD-05