




प्रयागराज विकास प्राधिकरण
164 प्रक.अ. (नगर) जोन-डी प्रक.अ. 2019-20
दिनांक 11/9/2022

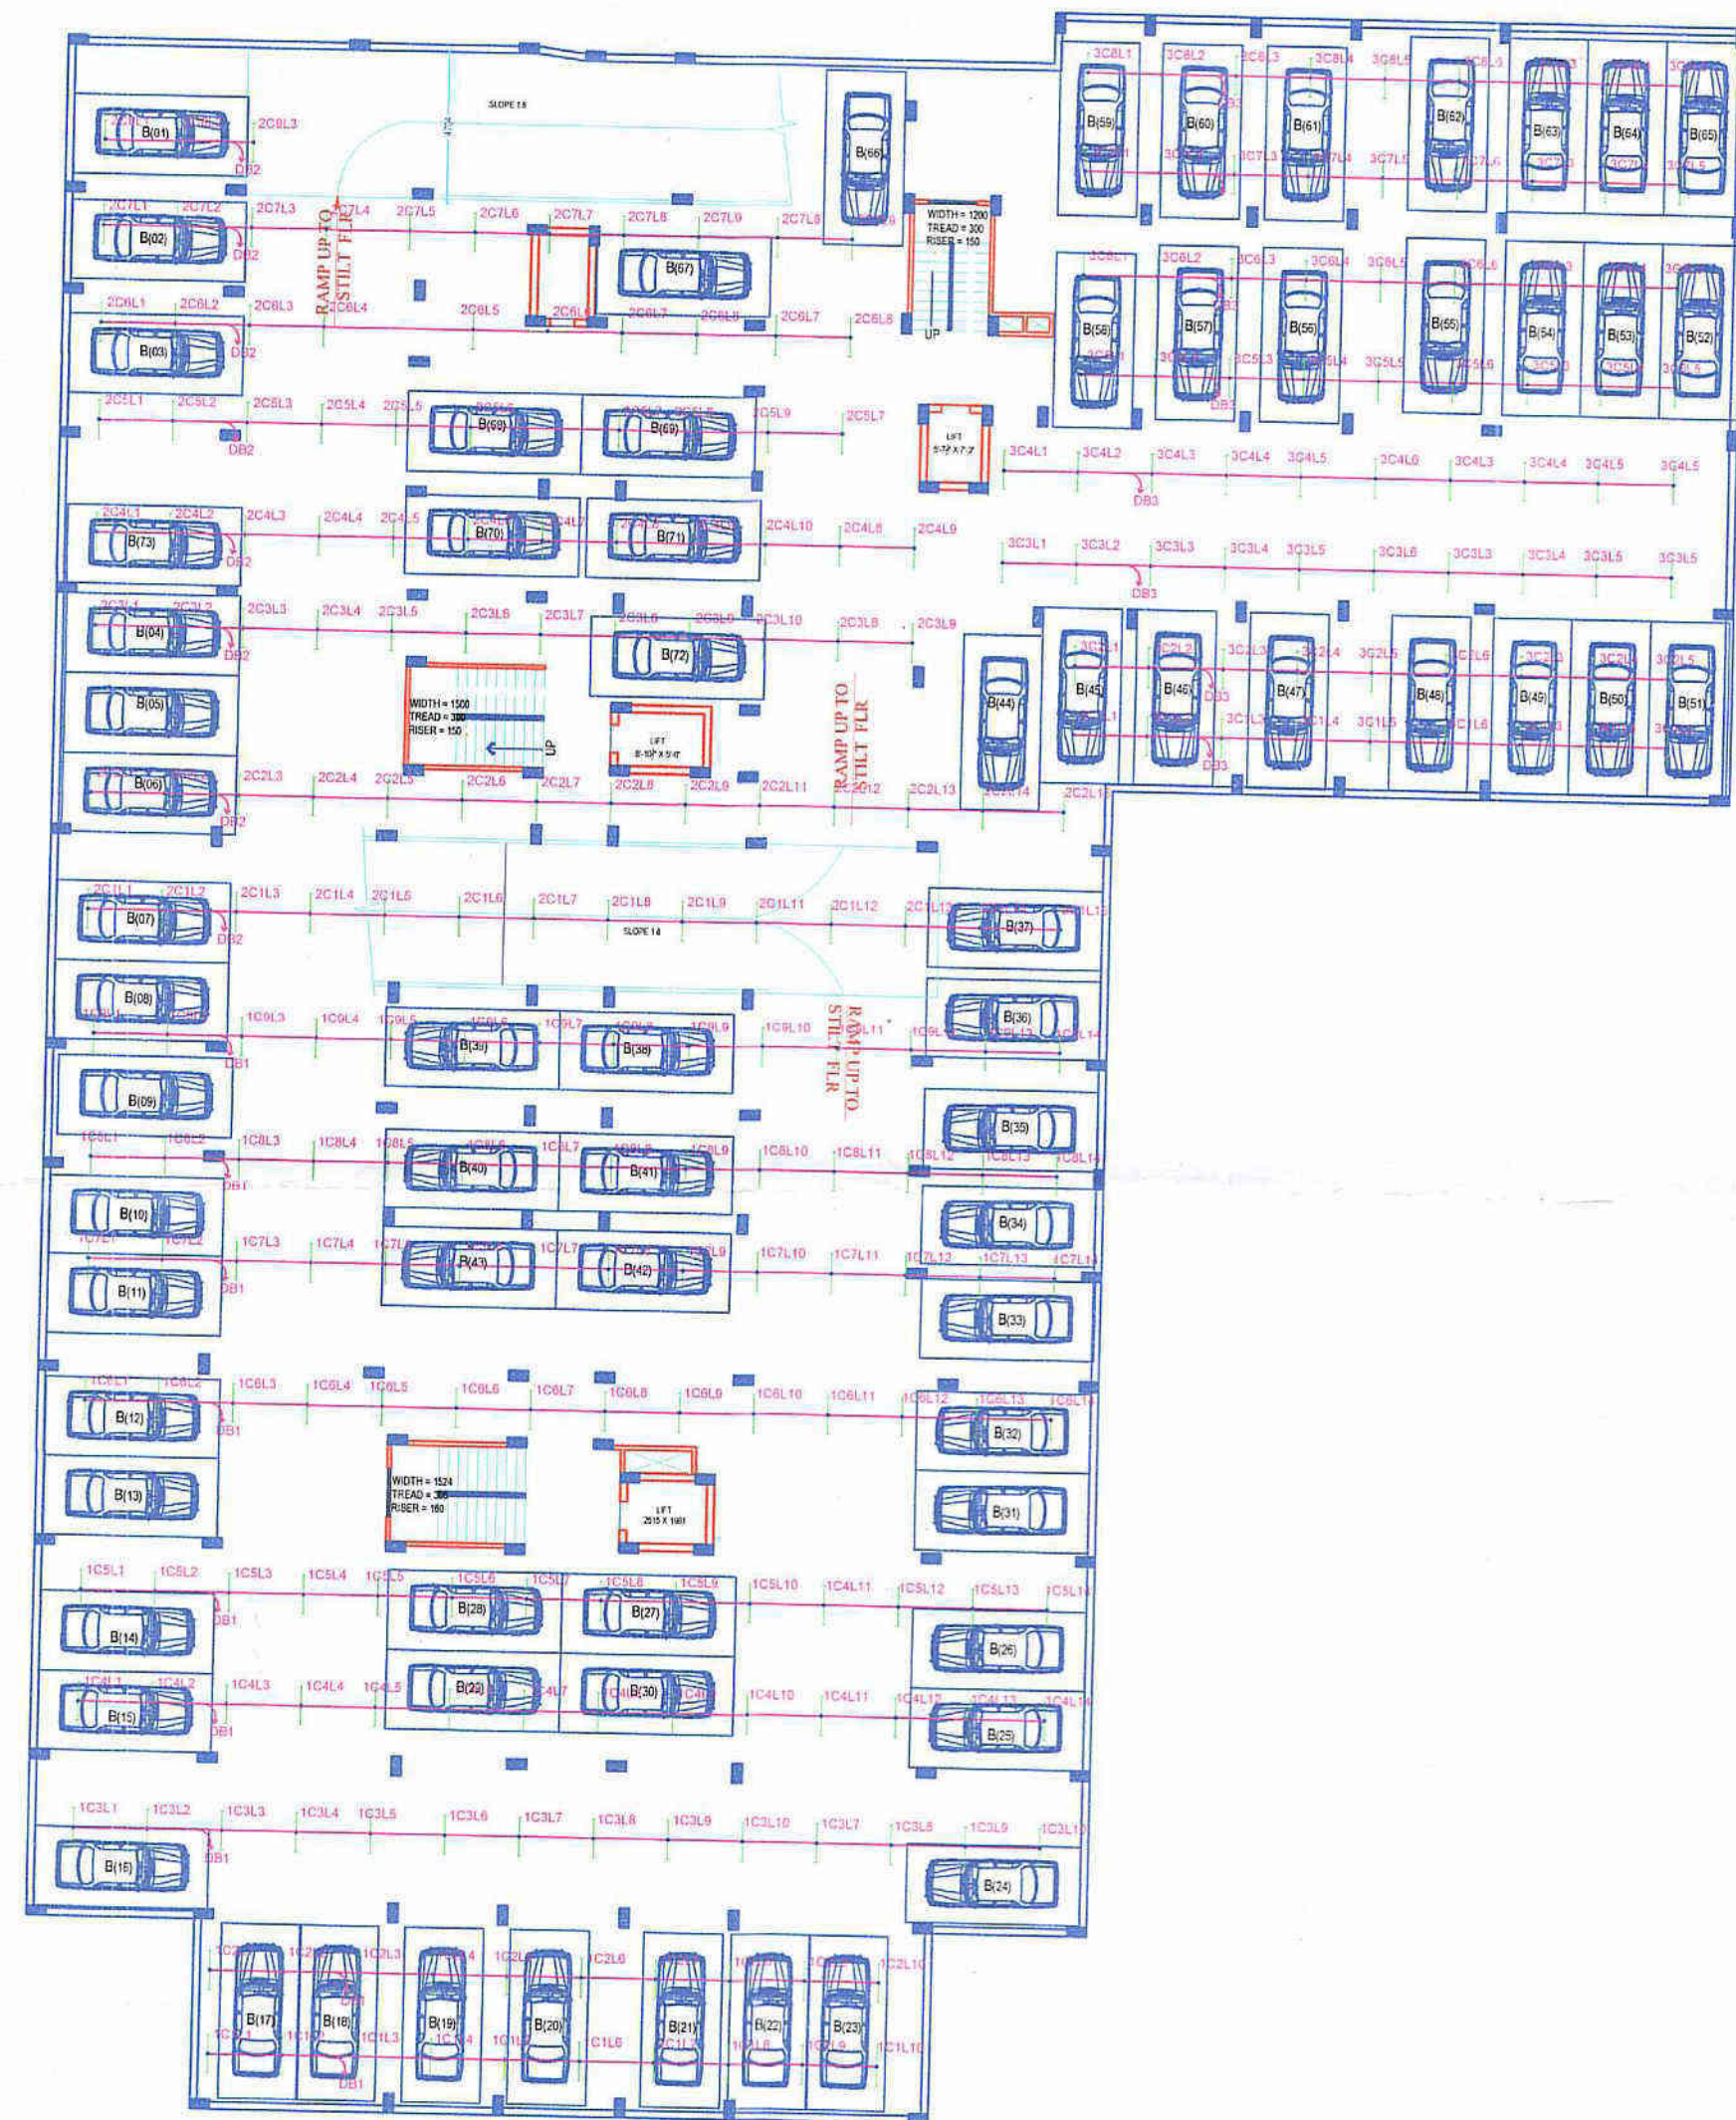

BASEMENT

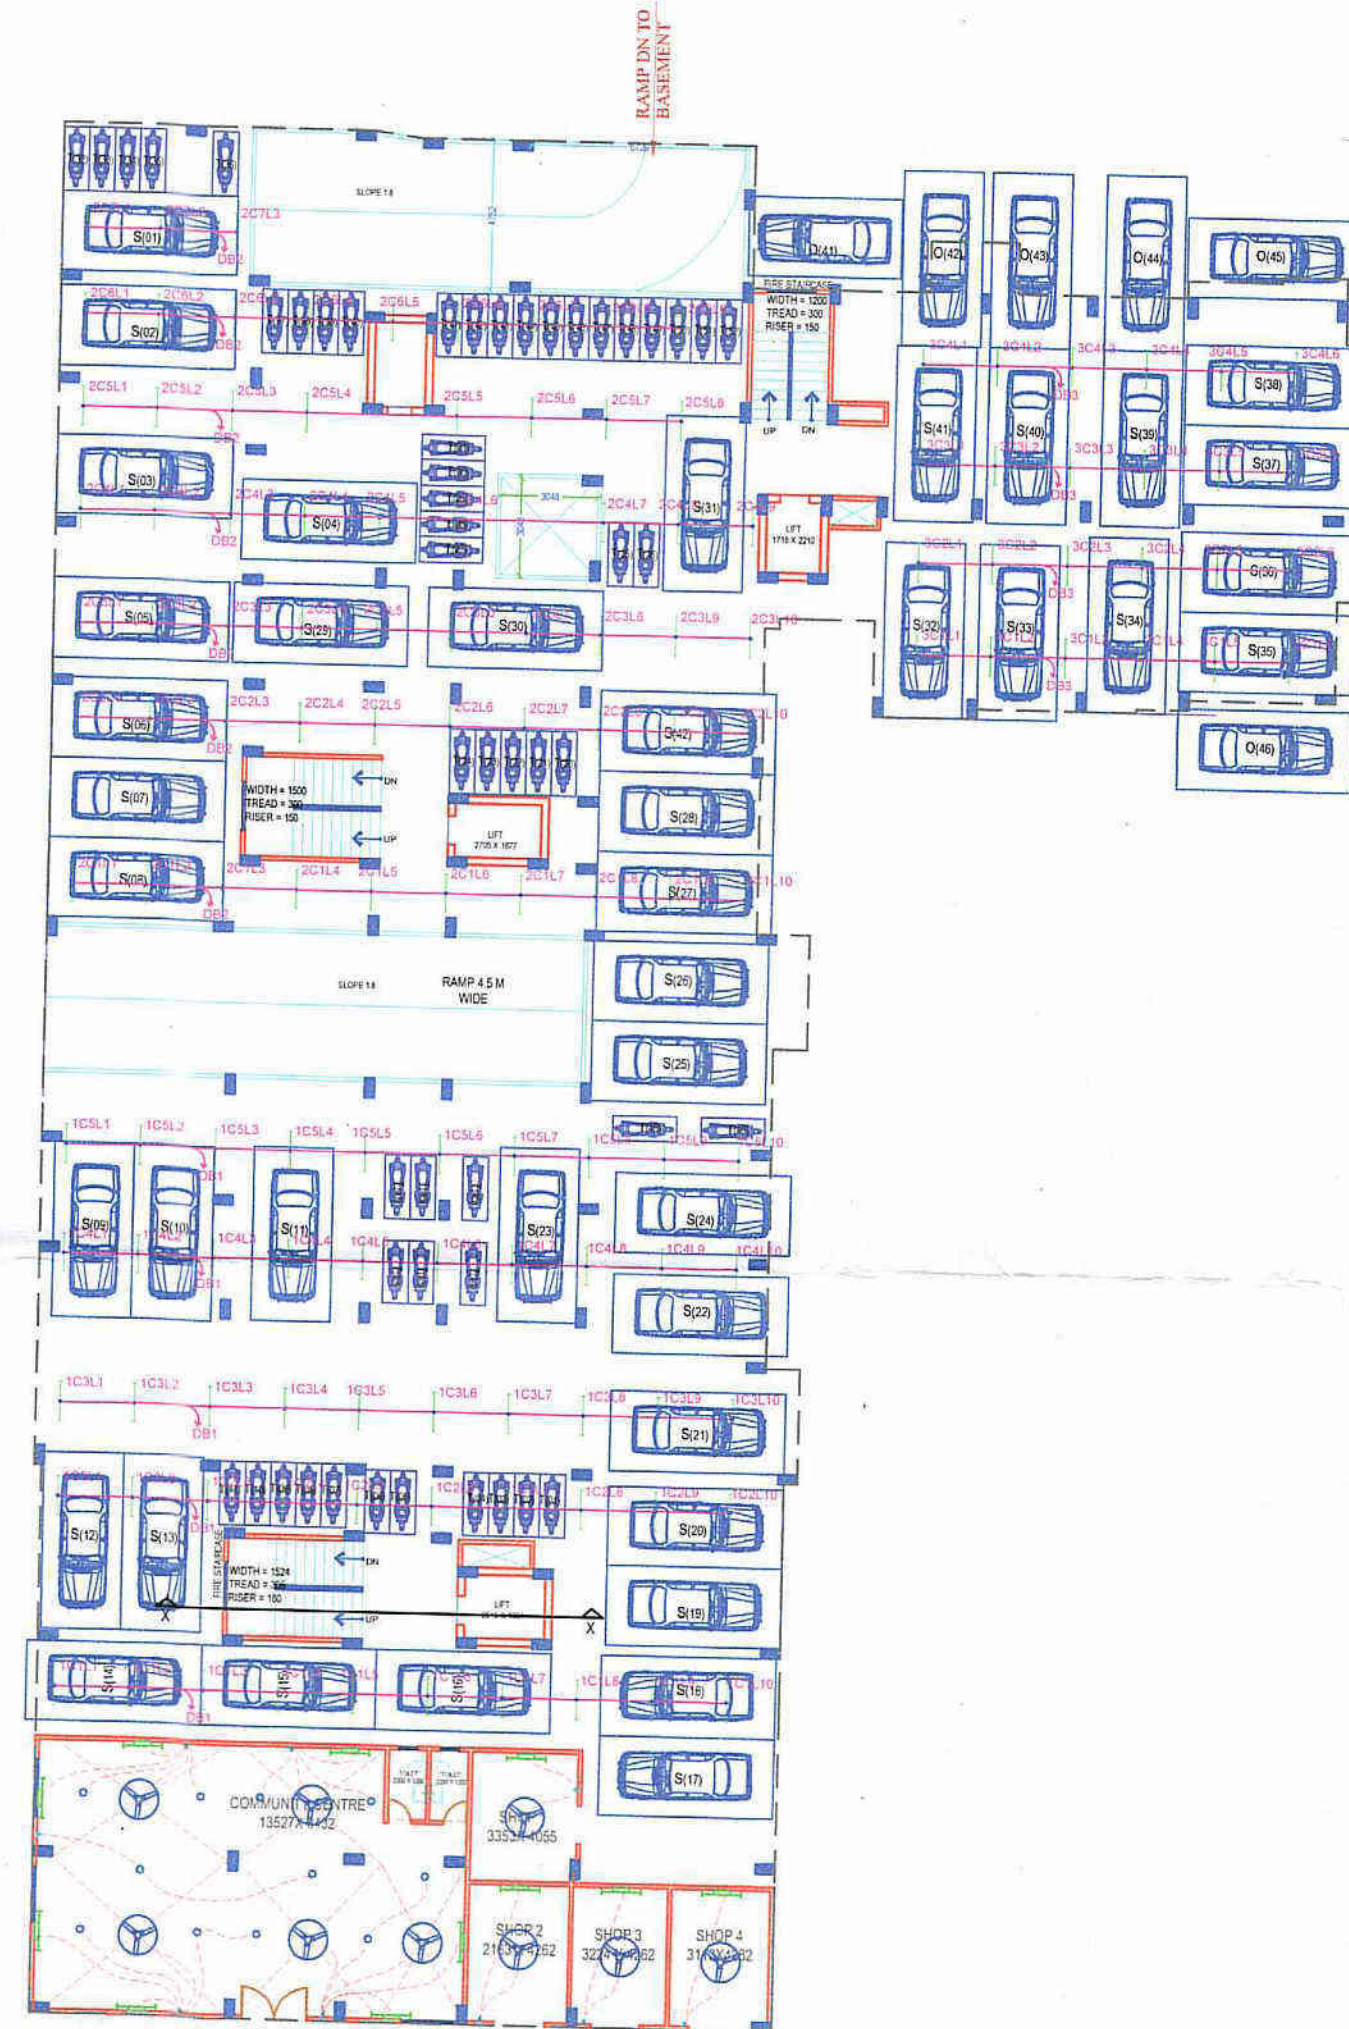

STILT FLOOR

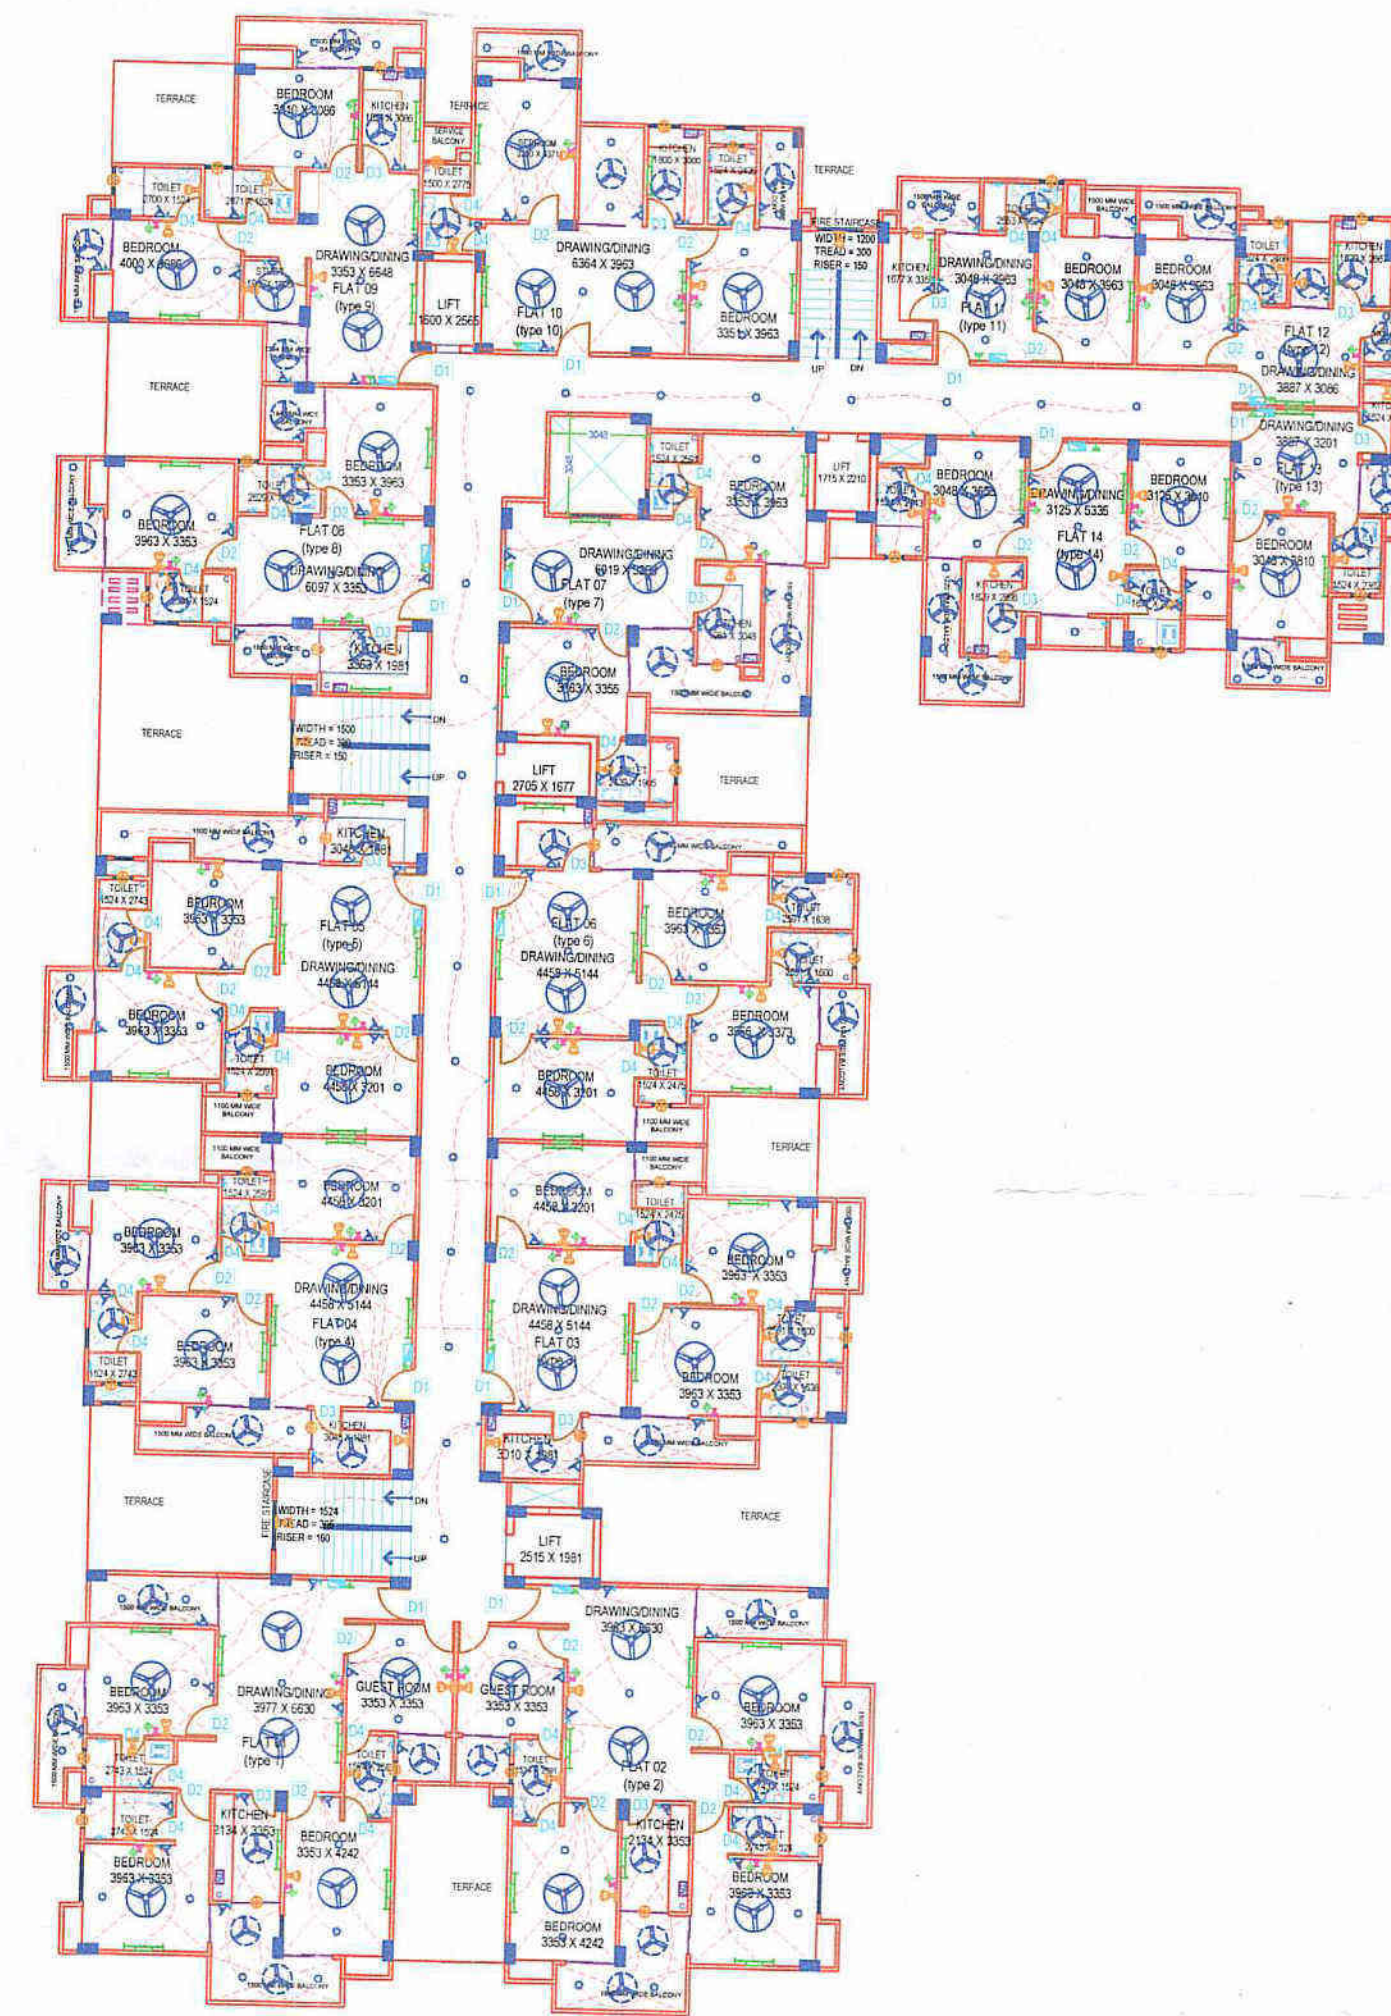

FIRST FLOOR PLAN

अनुमति/निर्माण अनुमति हेतु। 'मूला प्रमाण पत्र' प्राप्त करने के बाद ही इस परीक्षण को वास्तविक उपयोग किया जा सकेगा।

21/10/20
विशेष कार्याधिकारी/
प्रमारी अधिकारी (नगर)
प्रयागराज विकास प्राधिकरण

अनुमति पत्र में अंकित प्रतिबन्धों सहित

अवर अभियन्ता
प्रयागराज विकास प्राधिकरण
प्रयागराज

सहायक अभियन्ता
प्रयागराज विकास प्राधिकरण
प्रयागराज

अधिसापी अभियन्ता
प्रयागराज विकास प्राधिकरण
प्रयागराज

नगर नियोजक
प्रयागराज विकास प्राधिकरण

PROJECT NAME : PARAS RAMAYANA
AT ARAZI NO. 657 MI MAUZA
ANDHAWA, JHUNSI, TEHSIL
PHOOLPUR, PRAYAGRAJ
इलेक्ट्रिकल ज्ञान

SCHEDULE OF DOOR & WINDOW

S.N.	TYPES	SIZE	DESCRIPTION
1.	D	1200X2100	DOOR
2.	D1	1050X2100	DOOR
3.	D2	1000X2100	DOOR
4.	D3	900X2100	DOOR
5.	D4	750X2100	DOOR
6.	SD1	2100X2100	SLIDING DOOR
7.	SD2	1800X2100	SLIDING DOOR
8.	W1	2400X1350	WINDOW
9.	W2	1800X1200	WINDOW
10.	W3	1500X1050	WINDOW
11.	W4	1500X1350	WINDOW
12.	V1	900X600	VENTILATOR
13.	V2	750X600	VENTILATOR

Drawing Title
SUBMISSION DRAWING
ELECTRICAL


OWNER: *Suresh Kumar*
MR. SURESH KUMAR CHANDUKA

BUILDER: *Triveni Buildzone Pvt. Ltd.*
Sanku Gupta
Director
M/S TRIVENI BUILDZONE PVT. LTD.

Date

Scale 1 : 200

Drg. No. 8

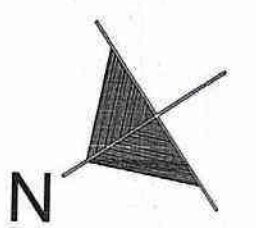

North

Manish
ARCHITECT SIGN.

Architect
MANISH GUJRAL
(B. Arch, F.I.V.)
TARANA NASEER
(B.Arch, M.Plan)
Architects and Interior
Designers

52/ 25 B MUIR ROAD, ALLAHABAD

नक्काशी/चित्रण अंकित है। 'मूर्तता प्रमाण' का प्रमाण करने के बाद ही इस परियोजना का वास्तविक उपलब्ध किया जा सकेगा।
दिनांक 11/09/2020
विशेष कार्यकारी/प्रभारी अधिकारी (तकनीकी)
प्रयागराज विकास प्राधिकरण
प्रयागराज

अनुमति पत्र में अंकित प्रतिबन्धों सहित
दिनांक 11/09/2020
अवर अभियन्ता
प्रयागराज विकास प्राधिकरण
प्रयागराज

दिनांक 11/09/2020
सहायक अभियन्ता
प्रयागराज विकास प्राधिकरण
प्रयागराज

दिनांक 11/09/2020
अतिरिक्त अभियन्ता
प्रयागराज विकास प्राधिकरण
प्रयागराज

दिनांक 11/09/2020
नगर नियोजक
प्रयागराज विकास प्राधिकरण
प्रयागराज

PROJECT NAME : PARAS RAMAYANA
AT ARAZI NO. 657 MI MAUZA
ANDHAWA, JHUNSI, TEHSIL
PHOOLPUR, PRAYAGRAJ

प्रयागराज विकास प्राधिकरण
यंत्रांक 104/पहल (तकनीकी) जोन-डी मुहल्ला/2013-20
दिनांक 11/09/2020

SCHEDULE OF DOOR & WINDOW

S.N.	TYPES	SIZE	DESCRIPTION
1.	D	1200X2100	DOOR
2.	D1	1050X2100	DOOR
3.	D2	1000X2100	DOOR
4.	D3	900X2100	DOOR
5.	D4	750X2100	DOOR
6.	SD1	2100X2100	SLIDING DOOR
7.	SD2	1800X2100	SLIDING DOOR
8.	W1	2400X1350	WINDOW
9.	W2	1800X1200	WINDOW
10.	W3	1500X1050	WINDOW
11.	W4	1500X1350	WINDOW
12.	V1	900X600	VENTILATOR
13.	V2	750X600	VENTILATOR

Drawing Title
ELECTRICAL


OWNER:
MR. SURESH KUMAR CHANDUKA

BUILDER:
M/S TRIVENI BUILDZONE PVT. LTD.

Date


Scale 1 : 200

Drg. No. 9

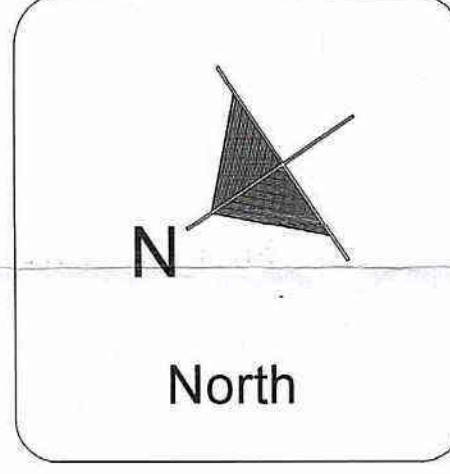


ARCHITECT SIGN.


Architect
MANISH GUJRAL
(B. Arch, F.I.V.)
TARANA NASEER
(B.Arch, M.Plan)
Architects and Interior
Designers
52/ 25 B MUIR ROAD, ALLAHABAD

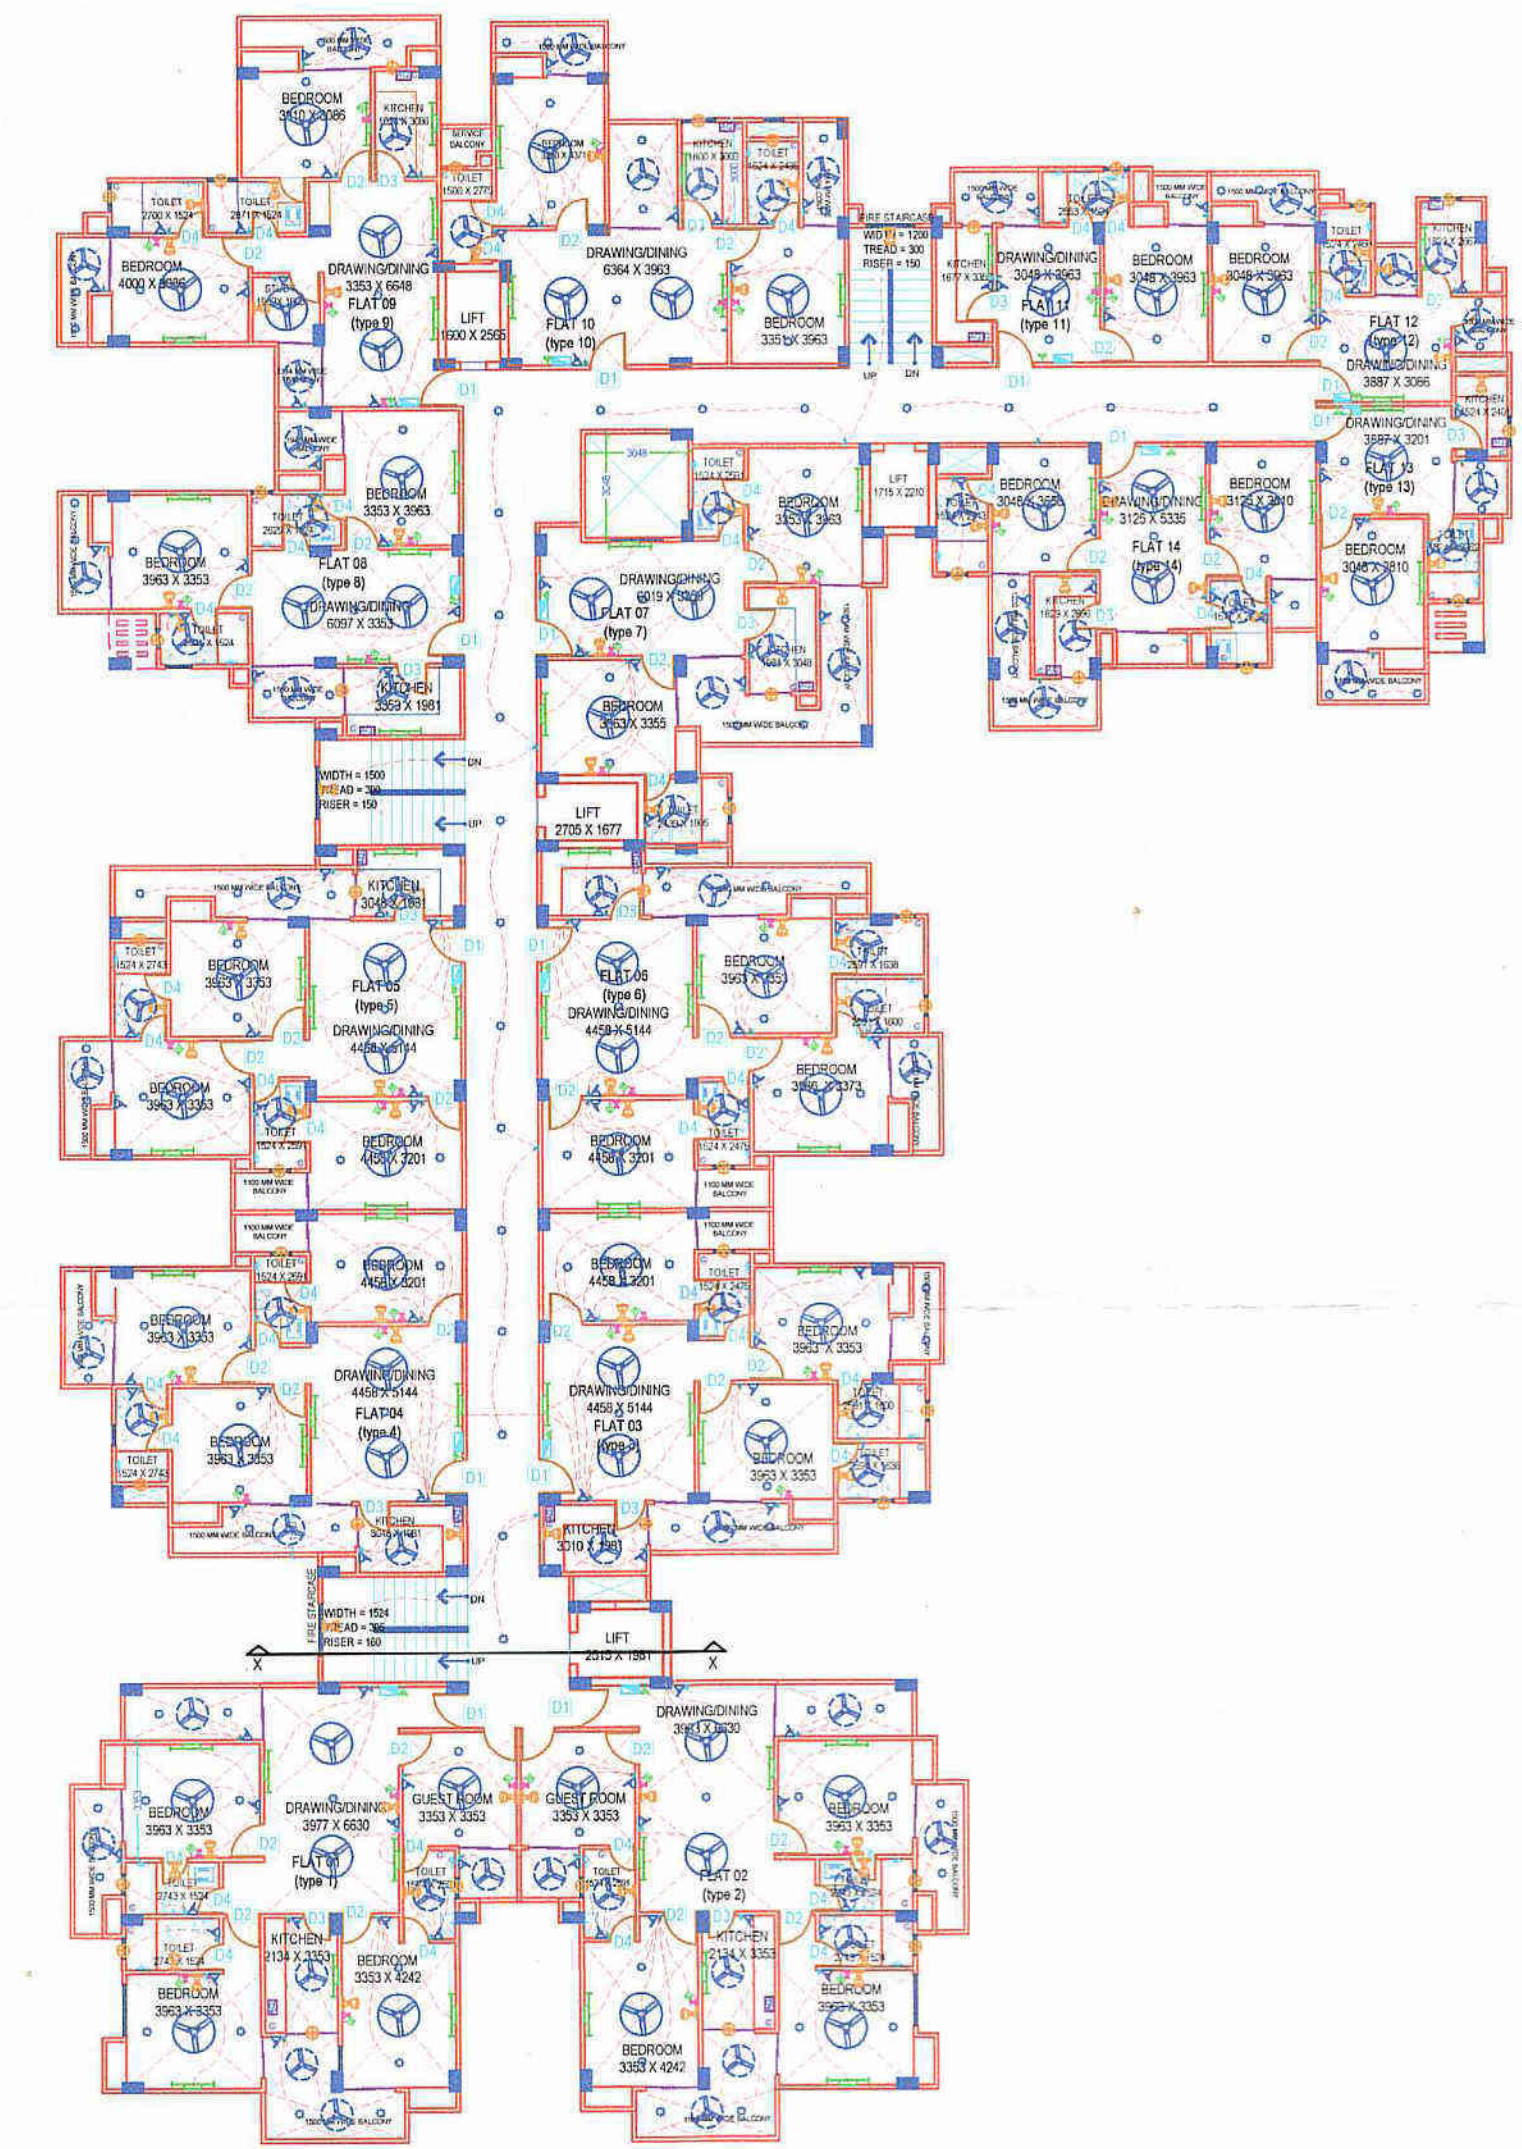

SECOND - TENTH
FLOOR PLAN

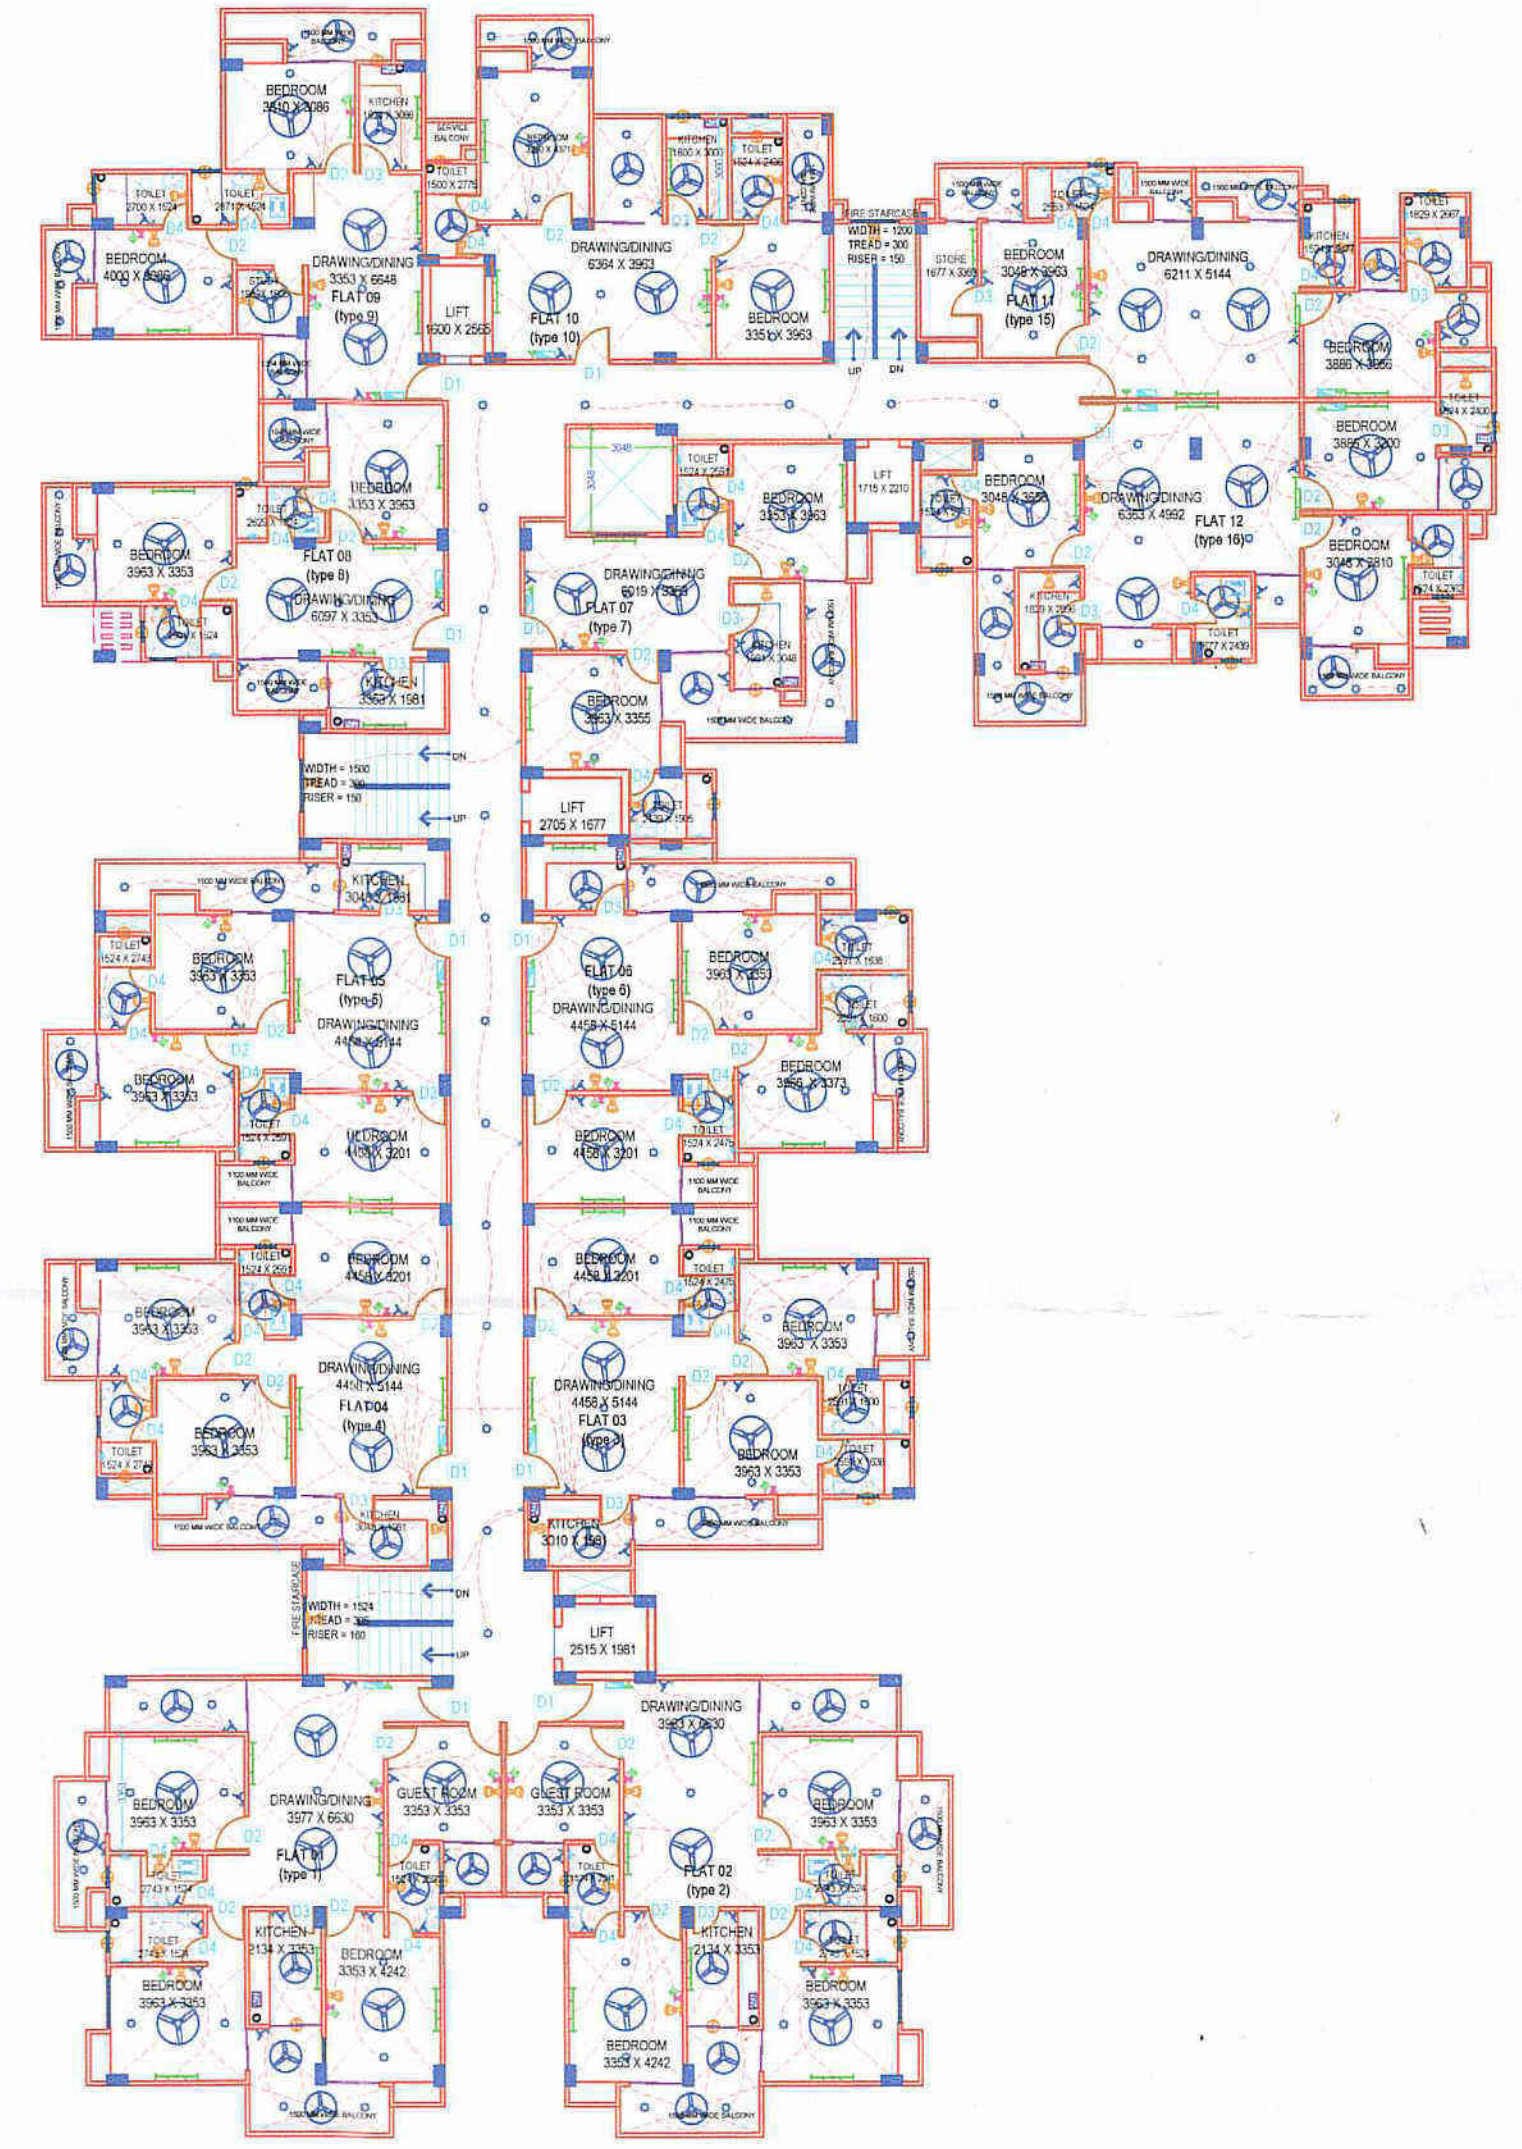

ELEVENTH - THIRTEENTH
FLOOR PLAN

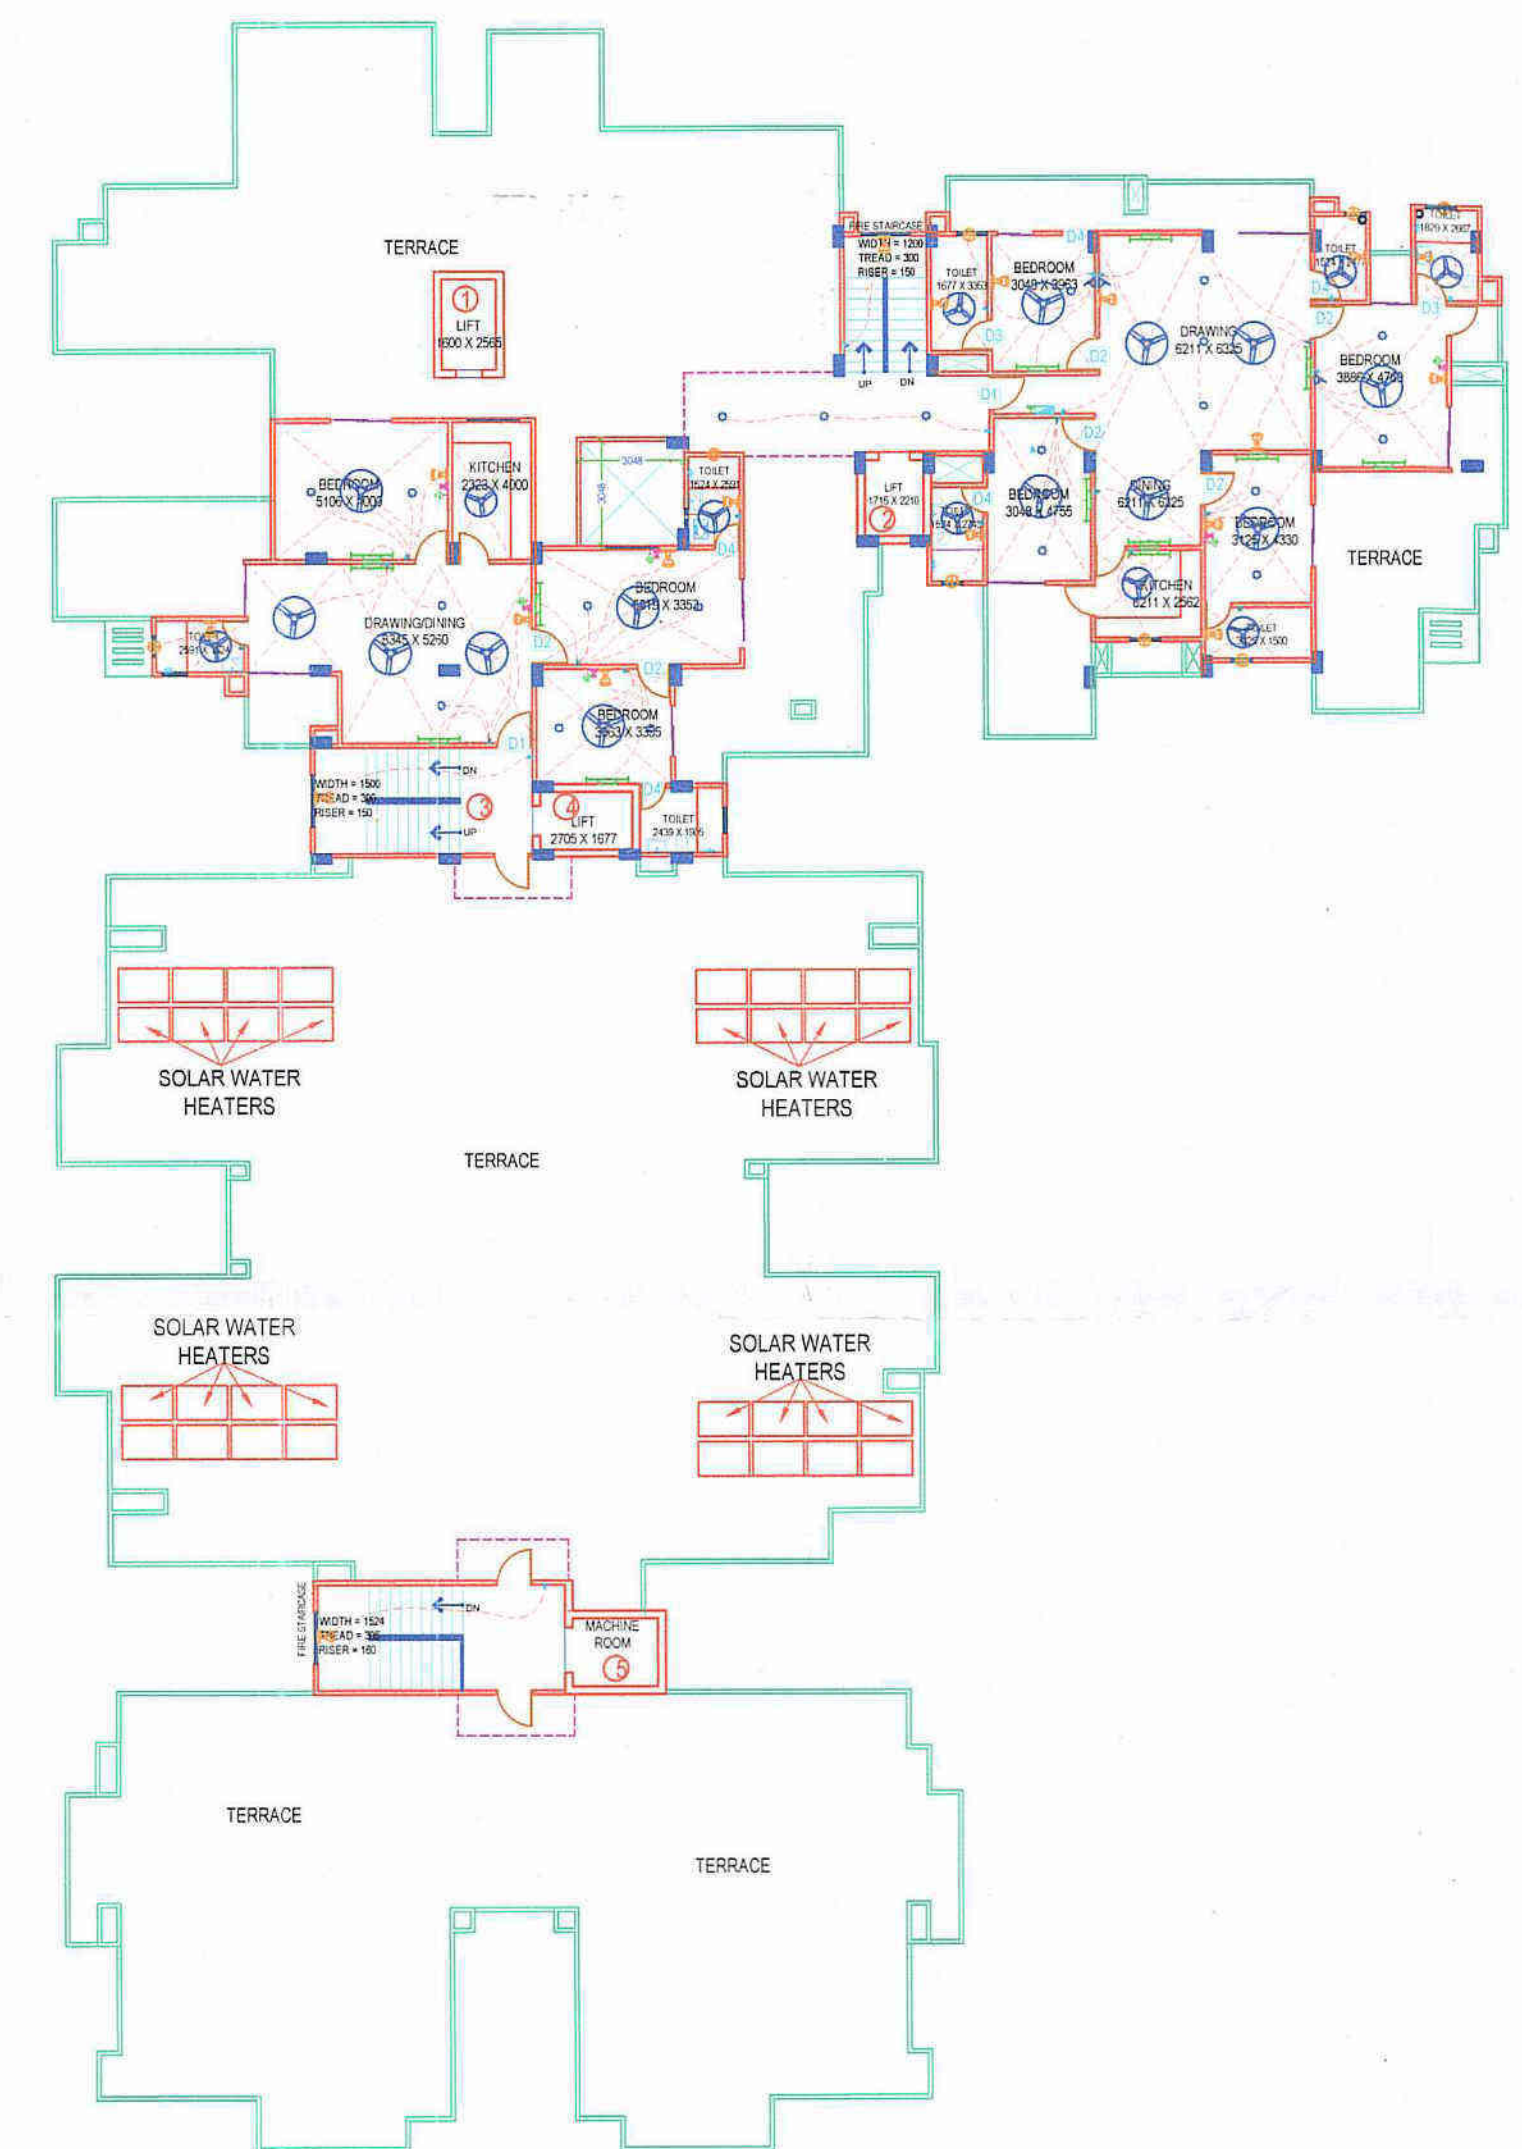

FOURTEENTH FLOOR
PLAN