


सूचना के माध्यम से यह घोषित किया जाता है कि यह योजना केवल एक संकेतक योजना है और इसे किसी भी प्रकार का निर्माण नहीं किया जाना चाहिए।
 यह योजना केवल एक संकेतक योजना है और इसे किसी भी प्रकार का निर्माण नहीं किया जाना चाहिए।
 यह योजना केवल एक संकेतक योजना है और इसे किसी भी प्रकार का निर्माण नहीं किया जाना चाहिए।

3-आवृत्ति की योजना के तहत यह निर्माण कार्य 2023-24 में शुरू किया जाएगा।
 निर्माण कार्य के दौरान यह योजना का उपयोग किया जाएगा।
 निर्माण कार्य के दौरान यह योजना का उपयोग किया जाएगा।

3-आवृत्ति की योजना के तहत यह निर्माण कार्य 2023-24 में शुरू किया जाएगा।
 निर्माण कार्य के दौरान यह योजना का उपयोग किया जाएगा।
 निर्माण कार्य के दौरान यह योजना का उपयोग किया जाएगा।

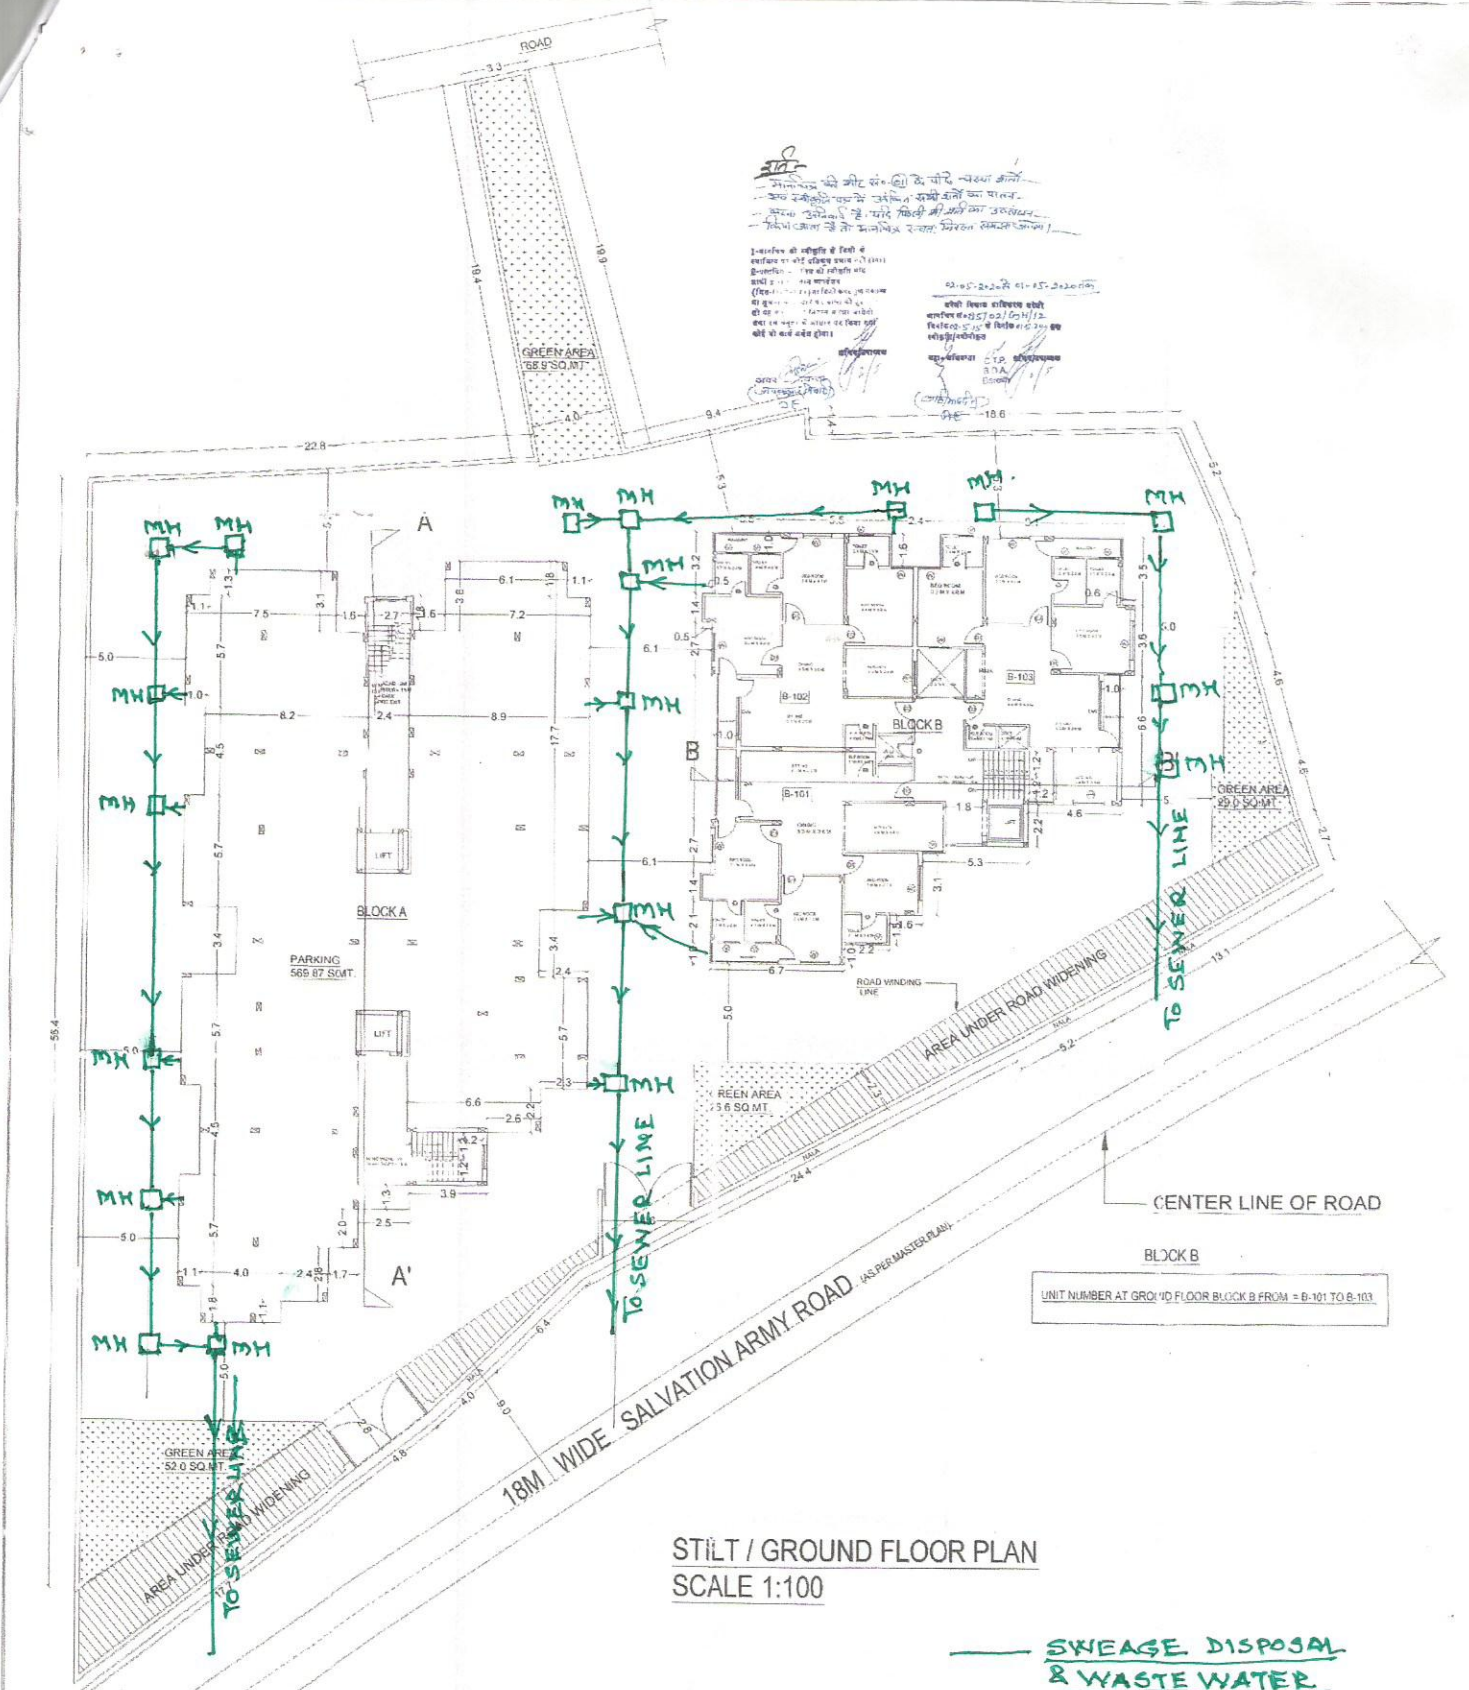

STILT / GROUND FLOOR PLAN
 SCALE 1:100

SEWAGE DISPOSAL & WASTE WATER

AREA UNDER ROAD WIDENING
 GREEN AREA

PROJECT
 PROPOSED AFFORDABLE GROUP HOUSING BUILDING PLAN FOR MRS. KANTA KAPOOR W/O MR. SHYAM KAPOOR & MRS. MANJU ROHATGI W/O MR. RAKESH ROHATGI SITE AT 218, 219 CIVIL LINES, BAREILLY.

REVISION	DATE	NOTES
1	10/10/23	ISSUED FOR PERMIT
2	10/10/23	ISSUED FOR PERMIT
3	10/10/23	ISSUED FOR PERMIT
4	10/10/23	ISSUED FOR PERMIT
5	10/10/23	ISSUED FOR PERMIT



NO.	DATE	REVISION
1	10/10/23	ISSUED FOR PERMIT
2	10/10/23	ISSUED FOR PERMIT
3	10/10/23	ISSUED FOR PERMIT
4	10/10/23	ISSUED FOR PERMIT
5	10/10/23	ISSUED FOR PERMIT

Manju Rohatgi
 10/10/23
 SCALE: ARCHITECT & INTERIOR DESIGNER
 10/10/23
 10/10/23

Signature