

CENTER LINE OF ROAD
5.49M WIDE KHARANJA ROAD

9.26M WIDE ROAD
WIDENING

9.26M WIDE ROAD
WIDENING


8.39M WIDE ROAD
WIDENING





PATARI

TO RAMNAGAR

6.66M WIDE PITCH ROAD

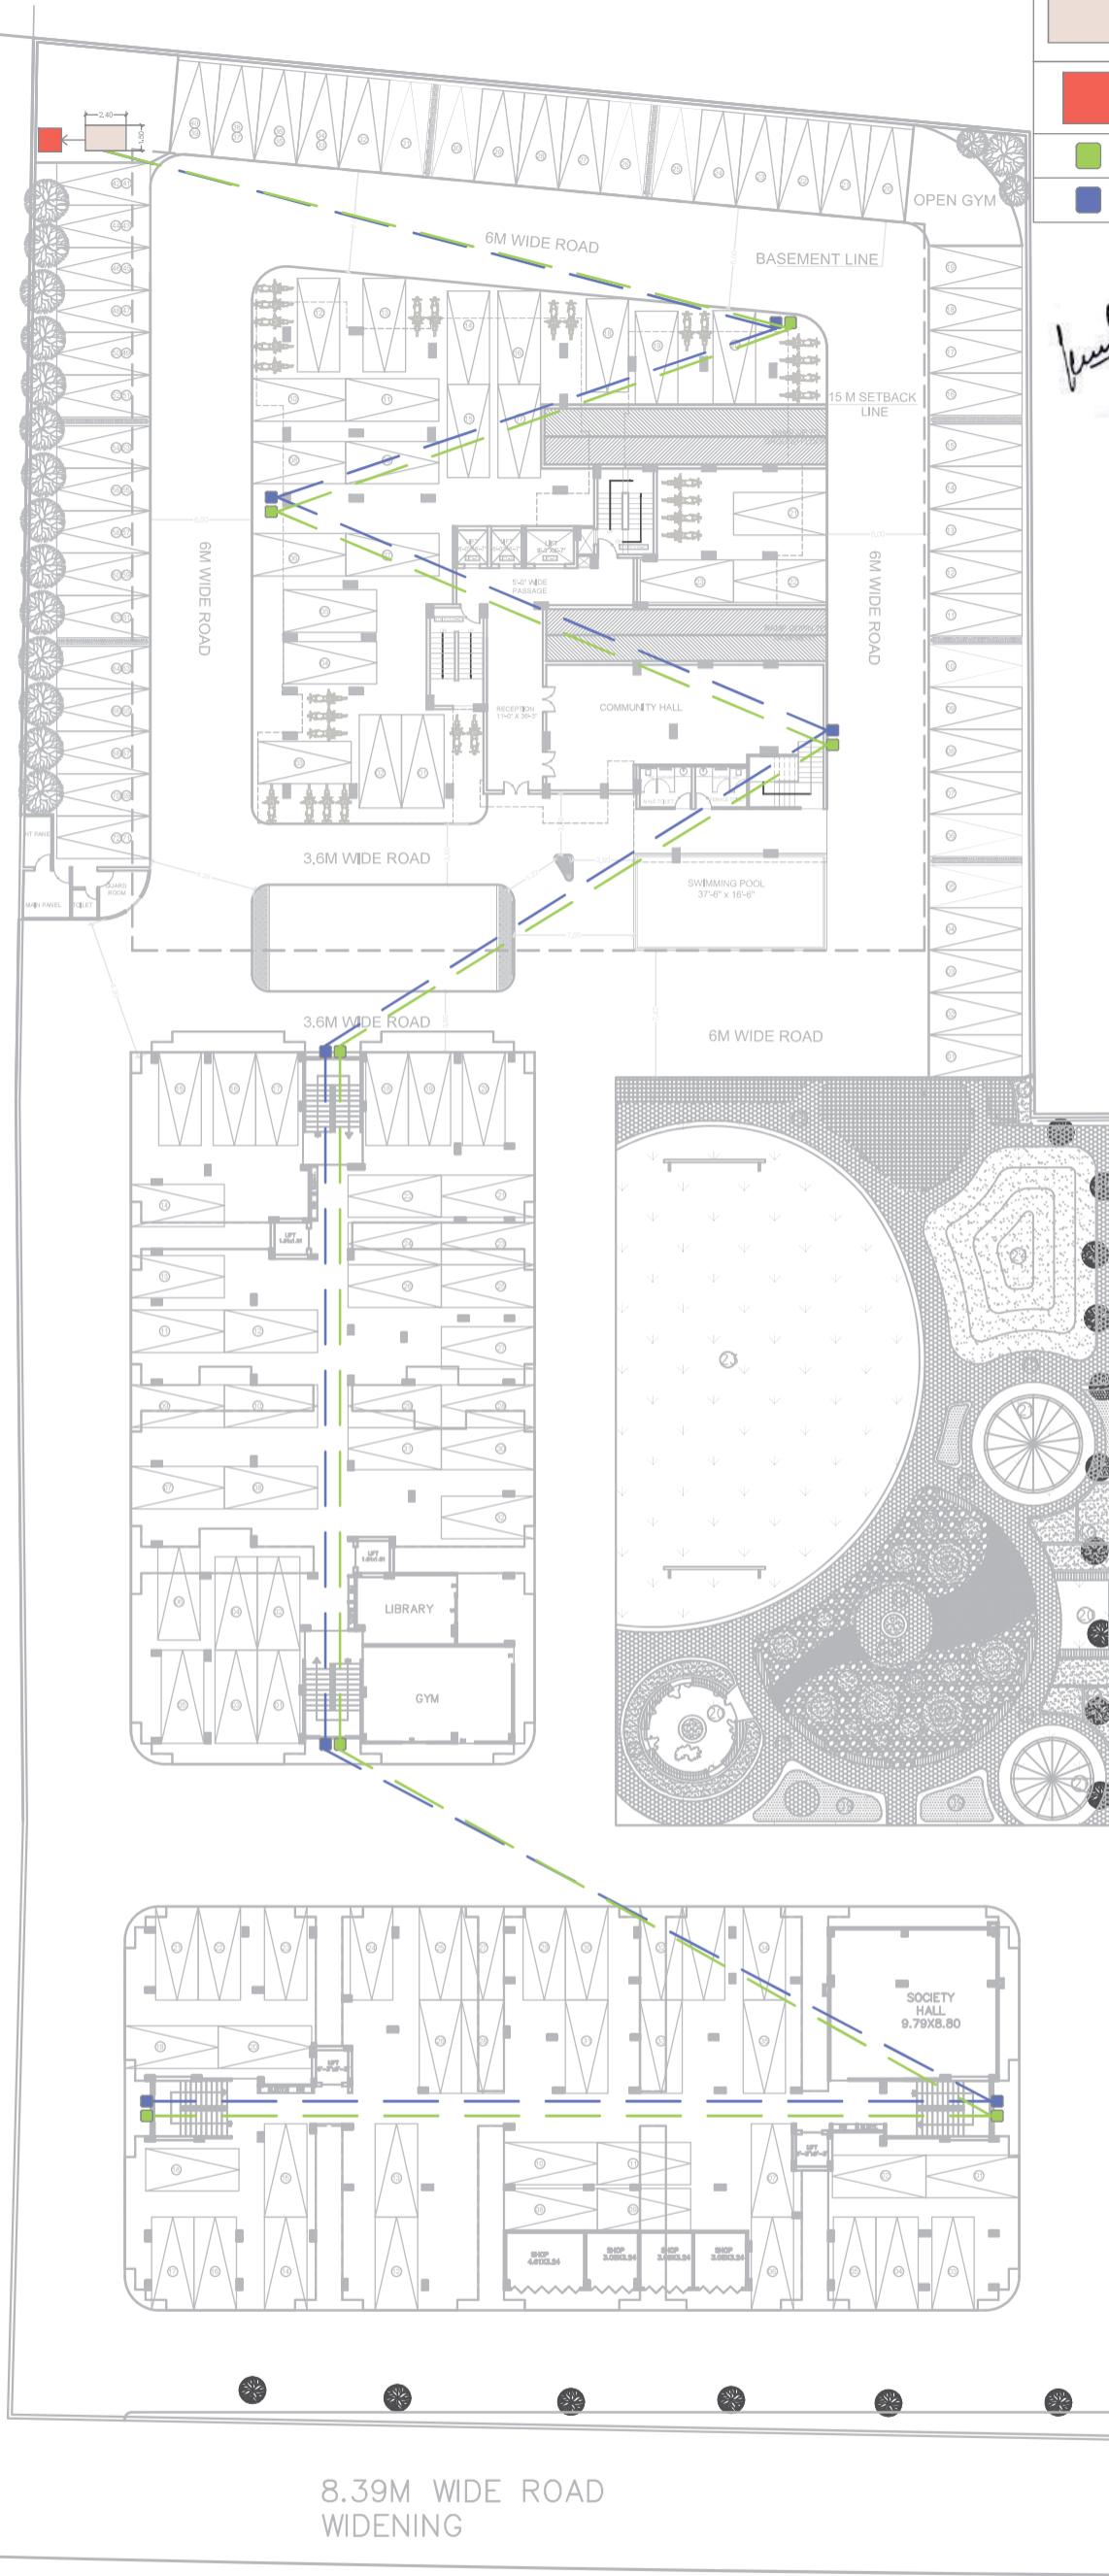CENTER LINE OF ROAD
TO PARAV

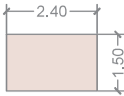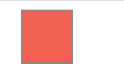

	ORGANIC COMPOSTING MACHINE
	RECYCLE BIN
	WET WASTE
	DRY WASTE

Kunal
Avighna Associates
Architects | Interi-
Master Plan
Varanasi

- NOTES**
- * THIS DRAWING IS THE PROPERTY OF AVIGHNA ASSOCIATES AND IS NOT TO BE REPRODUCED, COPIED OR HANDED OVER TO A THIRD PARTY OR USED FOR ANY OTHER PURPOSE OTHER THAN THAT FOR WHICH IT IS INTENDED.
 - * DIMENSIONS ARE TO BE READ AND NOT MEASURED.
 - * ASSUME ANY MISSING DIMENSION FROM SITE.
 - * STRUCTURE & WALL AS/SITE ACTUALS.
 - * WALLS 4" THICK UNLESS NOTED OTHERWISE.
 - * PLEASE BRING ANY DISCREPANCY IN DRAWING TO ARCHITECT BEFORE COMMENCING WORK AT SITE.
 - * REFER STR. DRAWING FOR REINFORCEMENT.
 - * REFER COLUMN SCHEDULE DRAWING
 - * THIS DRAWING IS STRICTLY FOR DEMARCATION OF COLUMNS & EXCAVATION.
 - * SECTION PROVIDED FOR LEVELS.

LEGEND

S.NO	SYMBOLS	DESCRIPTION

MEP CONSULTANT : --
cube consultant
A-8, PATH NO. 4, JAMUNA NAGAR,
SODALA, JAIPUR-302006,
MAIL: - cubemep@gmail.com,
Ph. No. 0141 2221089
Mob. No. +91 9214308430 ,


DEALT BY : -- AMAN GUPTA	REVISION : -- R0	DATE : -- 08-05-2025
-----------------------------	---------------------	-------------------------

CLIENT:-
M/S GANPATI INFRATECH

PROJECT:-
GANPATI ESTATE
TOWER-C

DWG. TITLE:-
EXTERNAL WASTE
DISPOSAL PLAN


avighna associates
ARCHITECTS, INTERIOR DESIGNERS & PLANNERS
studio: 3rd floor block b office no 303, vinayak
plaza, maidhiya, Varanasi - 221010, U.P.
phones: 964868865
email: projects@avighnastudio.com

SCALE	N.T.S.	NORTH	REV.
DATE	08-05-2025		
DRG. STATUS	G.F.A.		
DEALT BY	SHIVANI	DRG. NO.	
CHECKED BY	KUNAL		

