


2nd, 4th, 6th, 8th, 10th Floor Plan

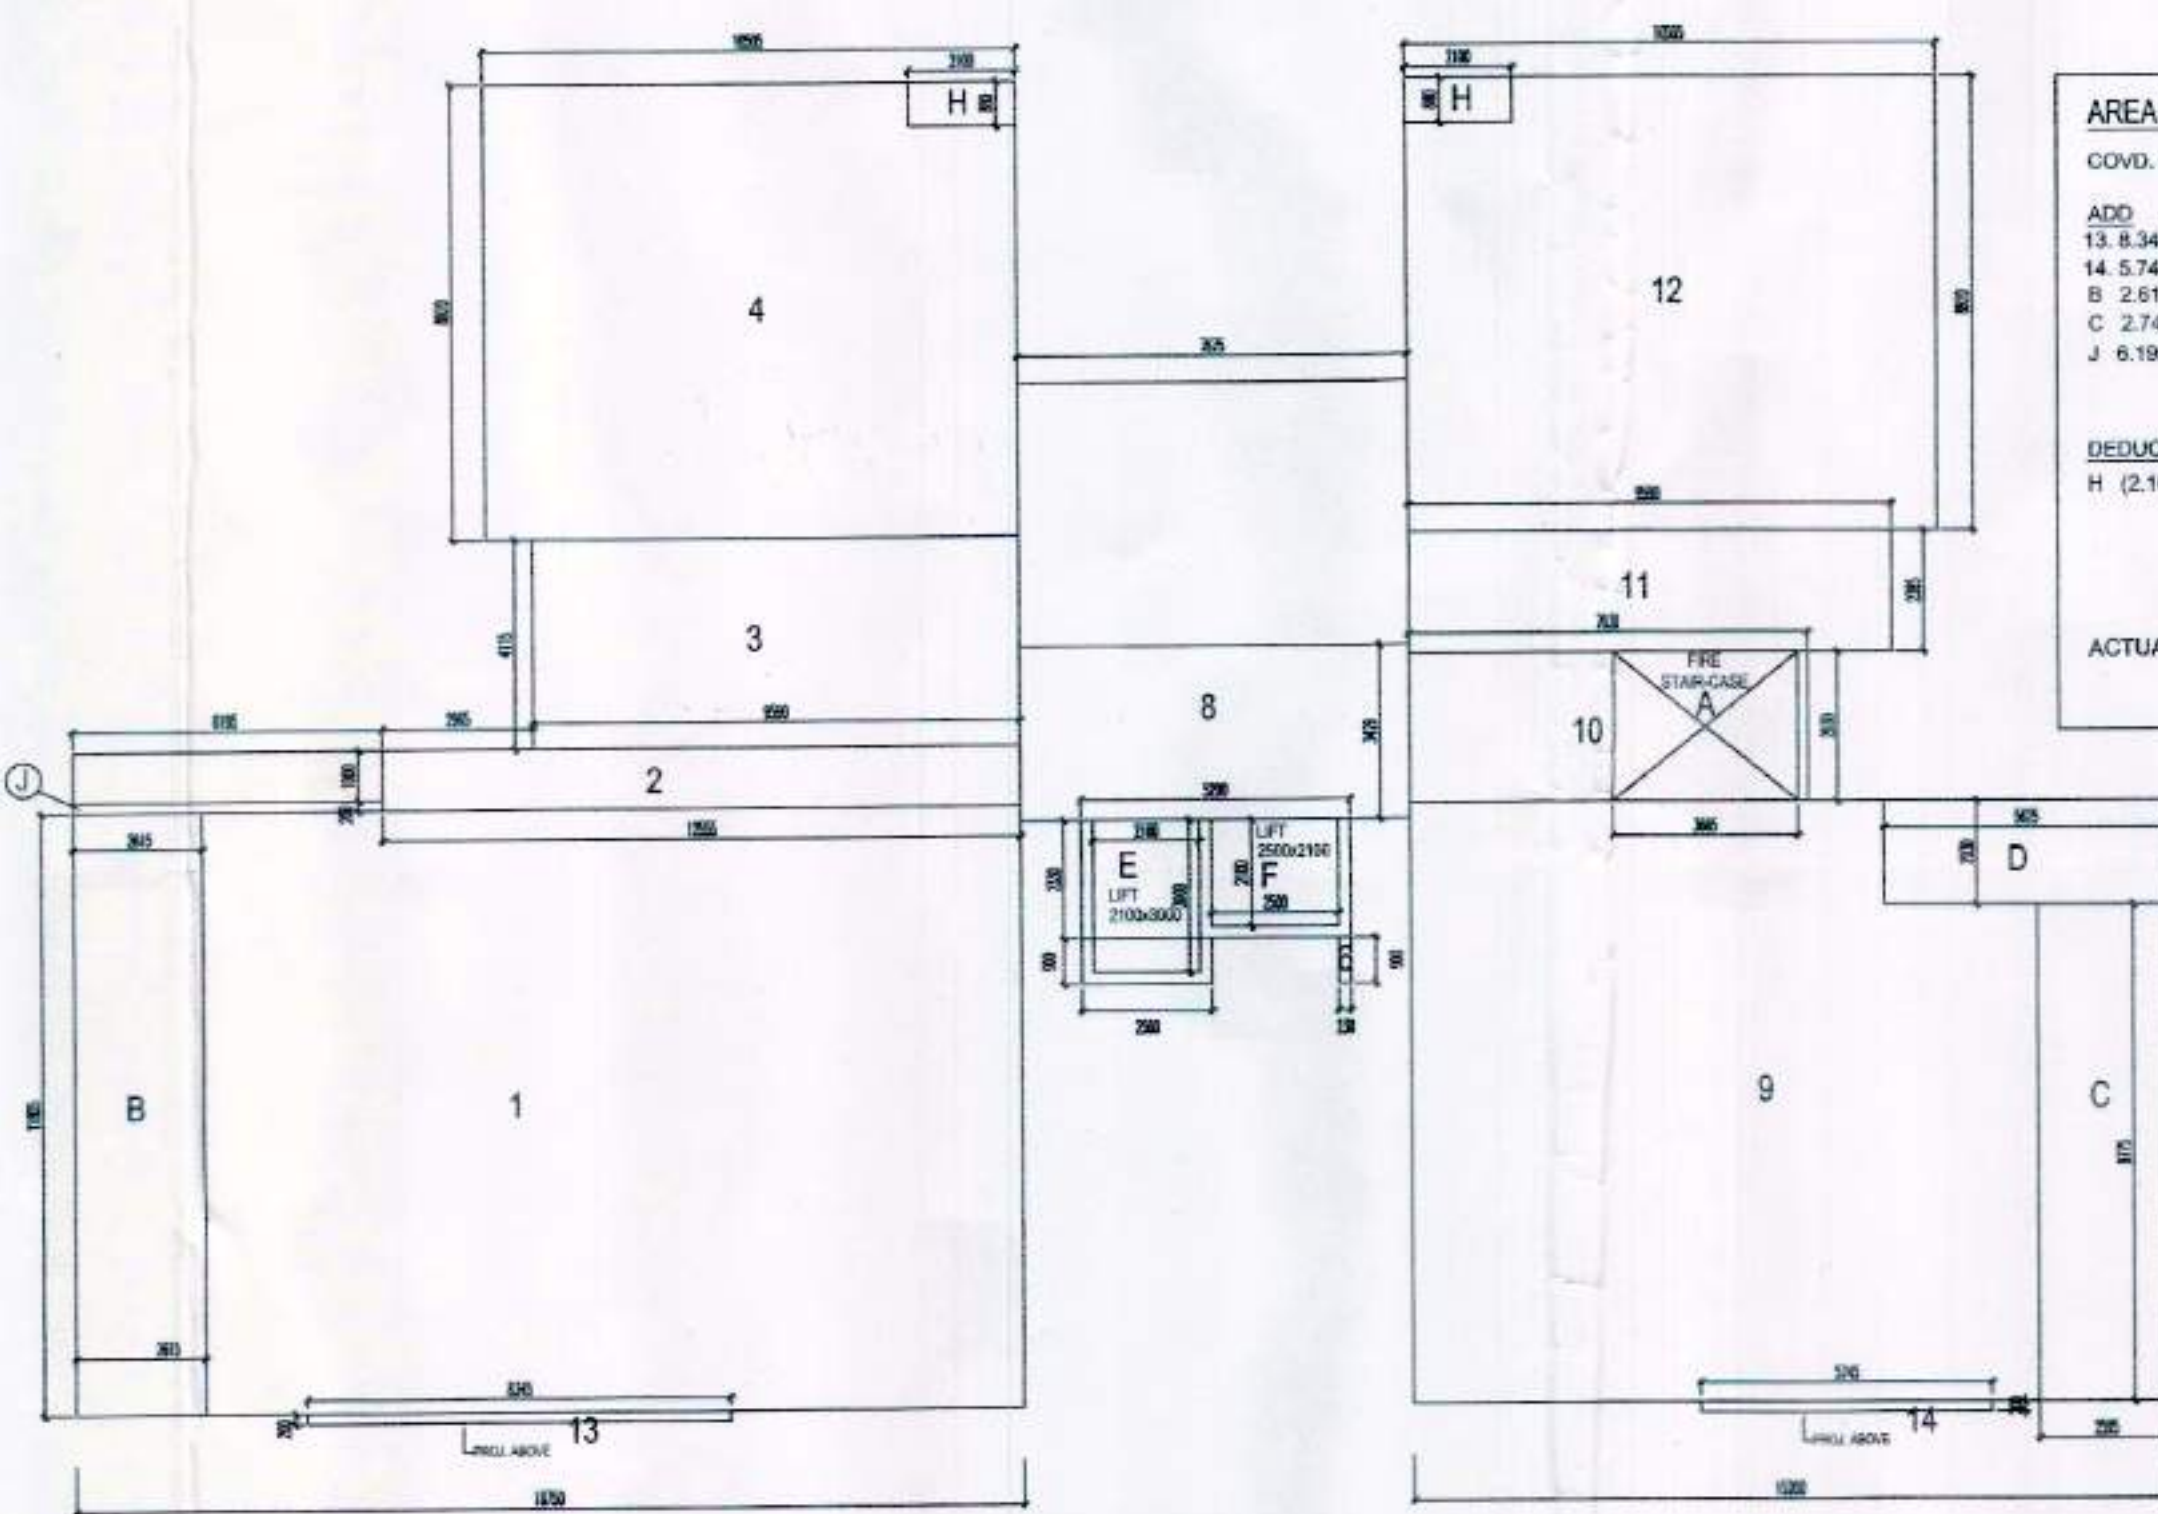

AREA DETAIL ON 2ND FLOOR PLAN

AREA STATEMENT AT SECOND FLOOR

COVD. AREA AT FIRST FLOOR = 648.778 SQ.M.

ADD

13. 8.345 X 0.200 = 1.669 SQ.MT.
14. 5.745 X 0.200 = 1.149 SQ.MT.
8. 2.615 X 11.905 = 30.870 SQ.MT.
C. 2.745 X 9.755 = 26.777 SQ.M.
6. 8.195 X 0.200 = 1.239 SQ.M.

= 61.704 SQ.MT. = 61.704 SQ.MT.

REDUCTION

H (2.100 X 0.88)X2 = 3.686 SQ.M.

= 3.686 SQ.MT. = 3.686 SQ.MT.


TOTAL = 705.786 SQ.MT.

ACTUAL COVD. AREA ON SECOND FL. = 705.786 SQ.MT.


<u>NON F.A.R. DEATIL</u>		
FIRE STAIR CASE (03.665 x 02.930)	=	10.738 SQ.MT.
E 2.100 X 3.00	=	6.300 SQ.M.
F 2.500 X 2.10	=	5.25 SQ.M.
2A (6.195 X 1.200)	=	7.434 SQ.M.
H (2.100 X 0.880)X2	=	3.696 SQ.M.
TOTAL	=	33.418 SQ.M.
NON F.A.R. AREA ON SECOND FLOOR		= 33.418 SQ.MT.

स्वामित्व सम्बन्धी किसी भी विवाद की स्थिति में मानचित्र की स्वीकृति प्राप्त निरस्त हो जायेगी।
व्यावहारिक की दृष्टि से राज्य दन नीति
अभिविधियों के अन्तर्गत कम से कम
पड़ लगाना अनिवार्य है।

समस्त प्रकार के भवन / स्ट्रक्चर का सुरक्षा हेतु विभिन्न स्तरों पर समस्त दीवारों के ऊपर आठ (8) टीई बीएम डालना उचित / आवश्यक है। जो टीईबीएम लेबर सिस्टम व प्रत्येक छत के नीचे डाले जायें।

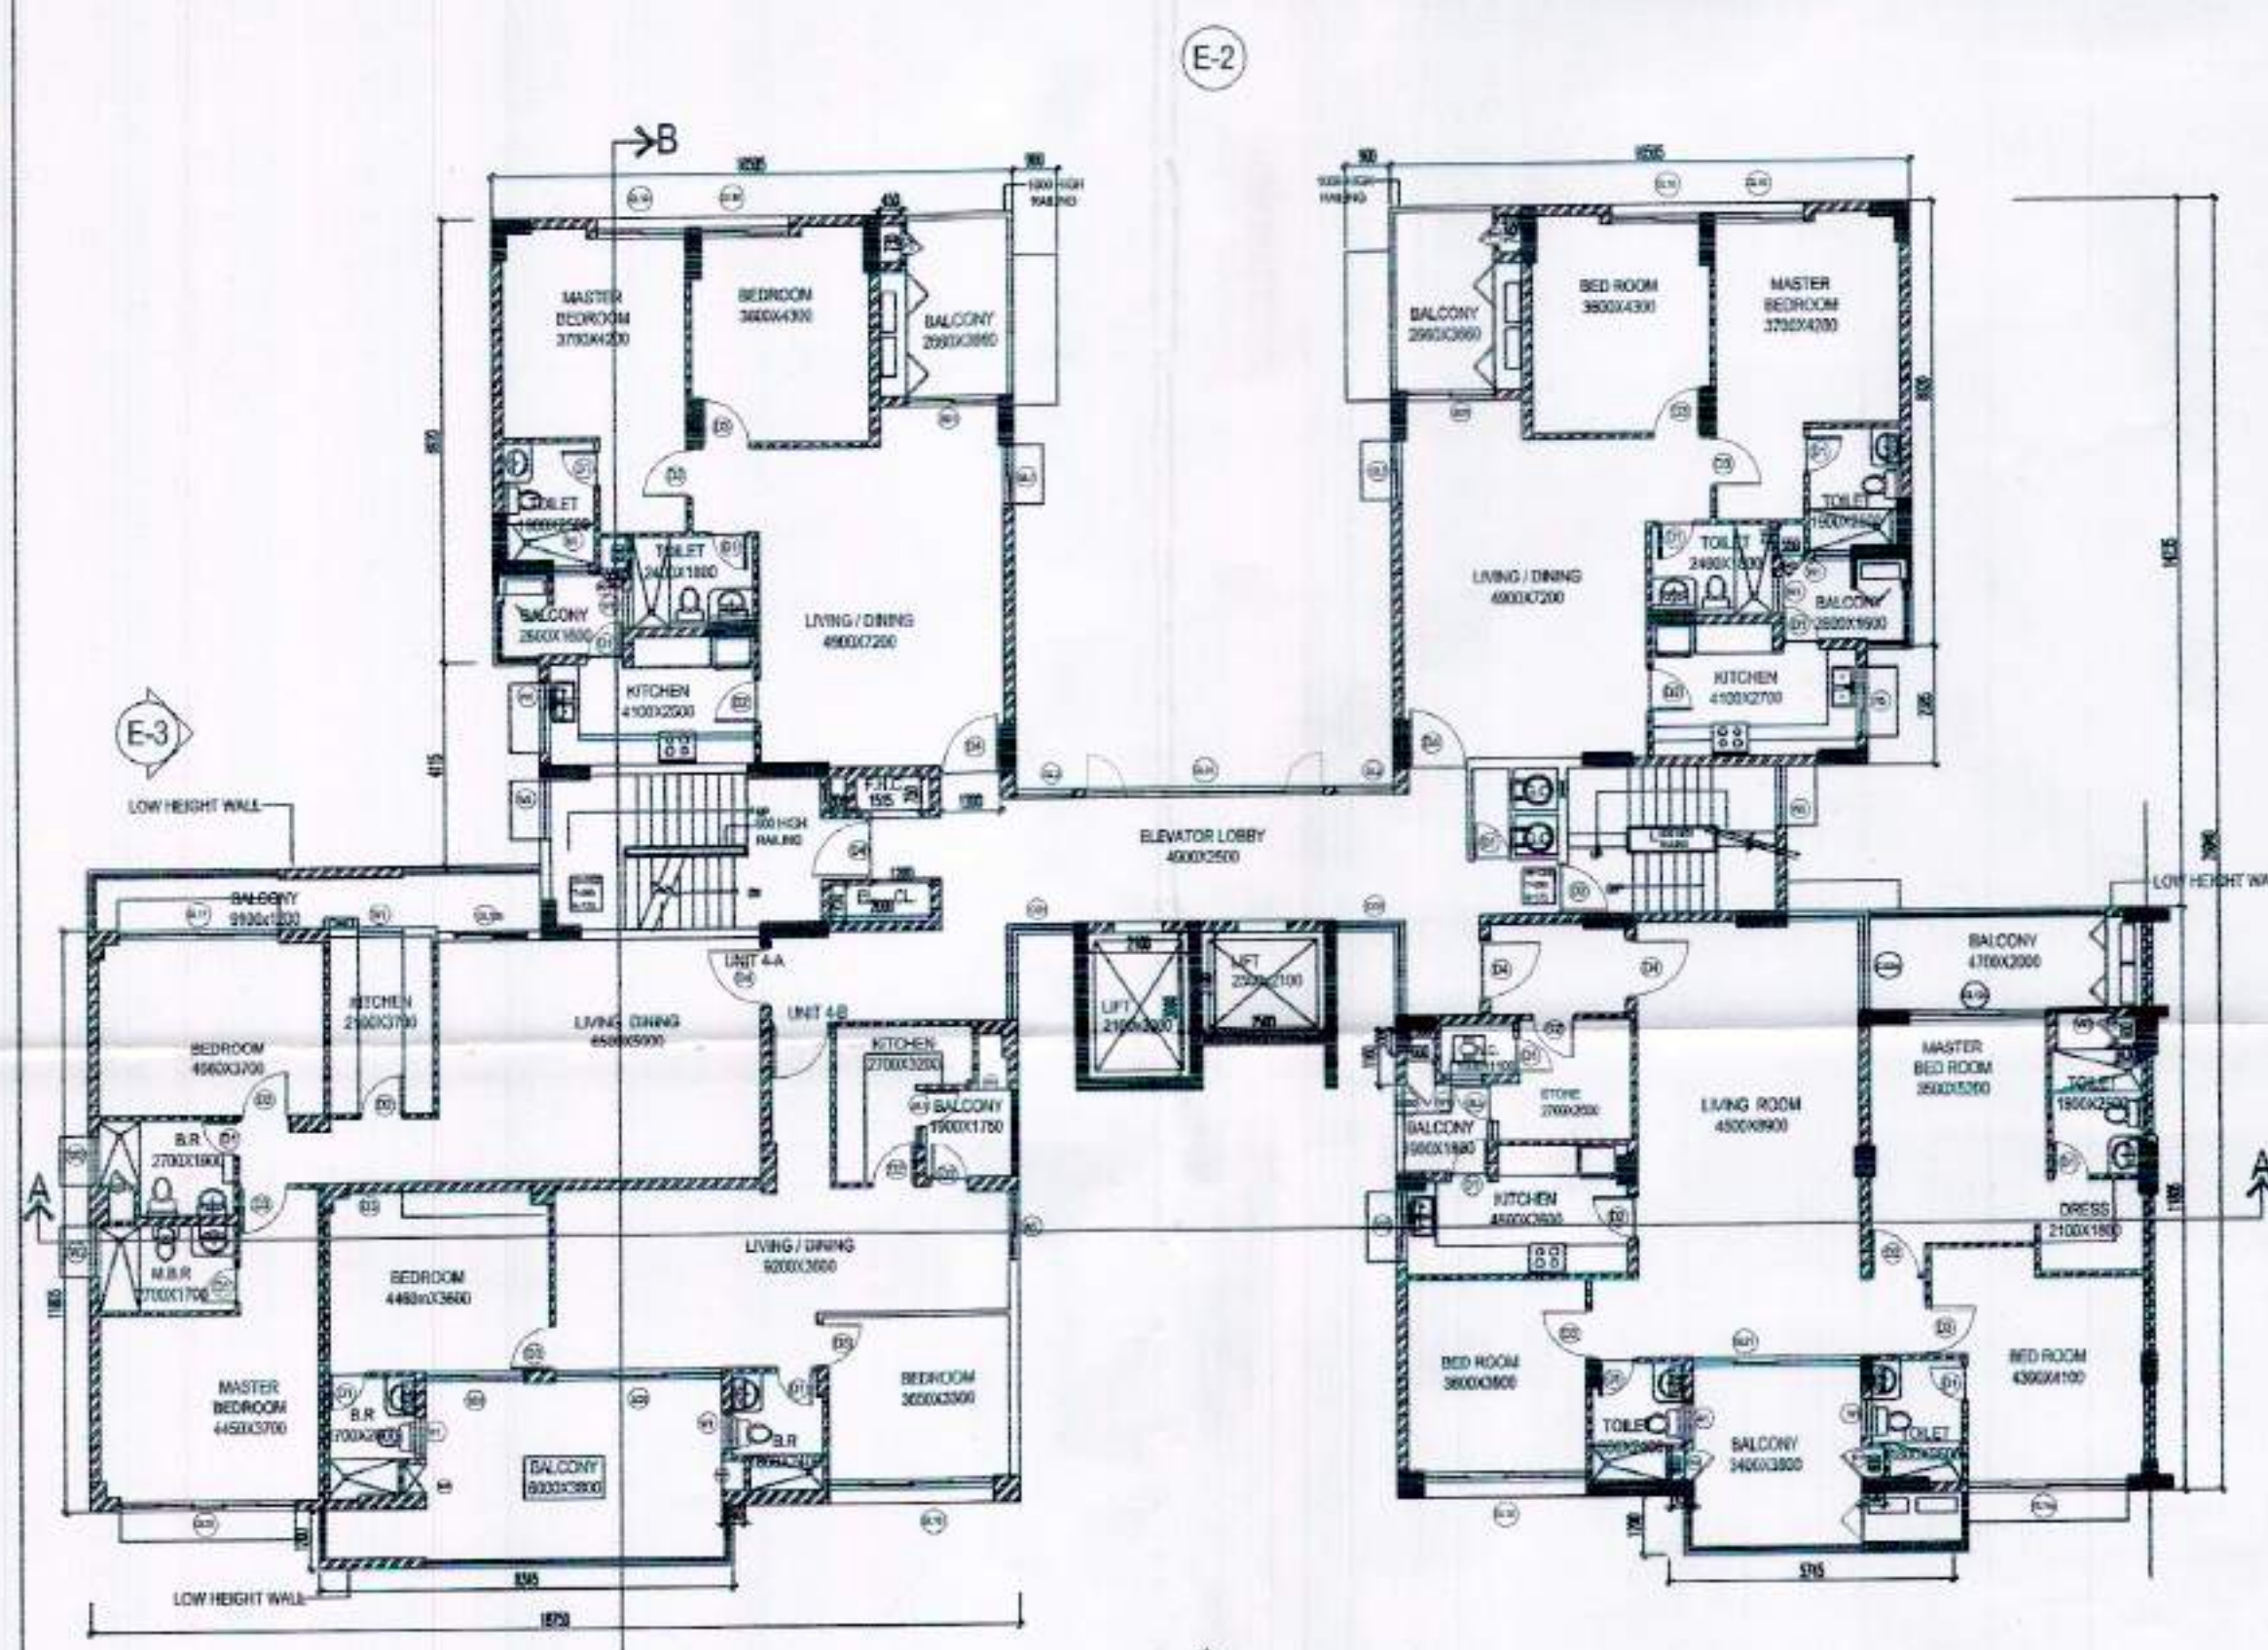

3rd, 5th & 11th FLOOR PLAN

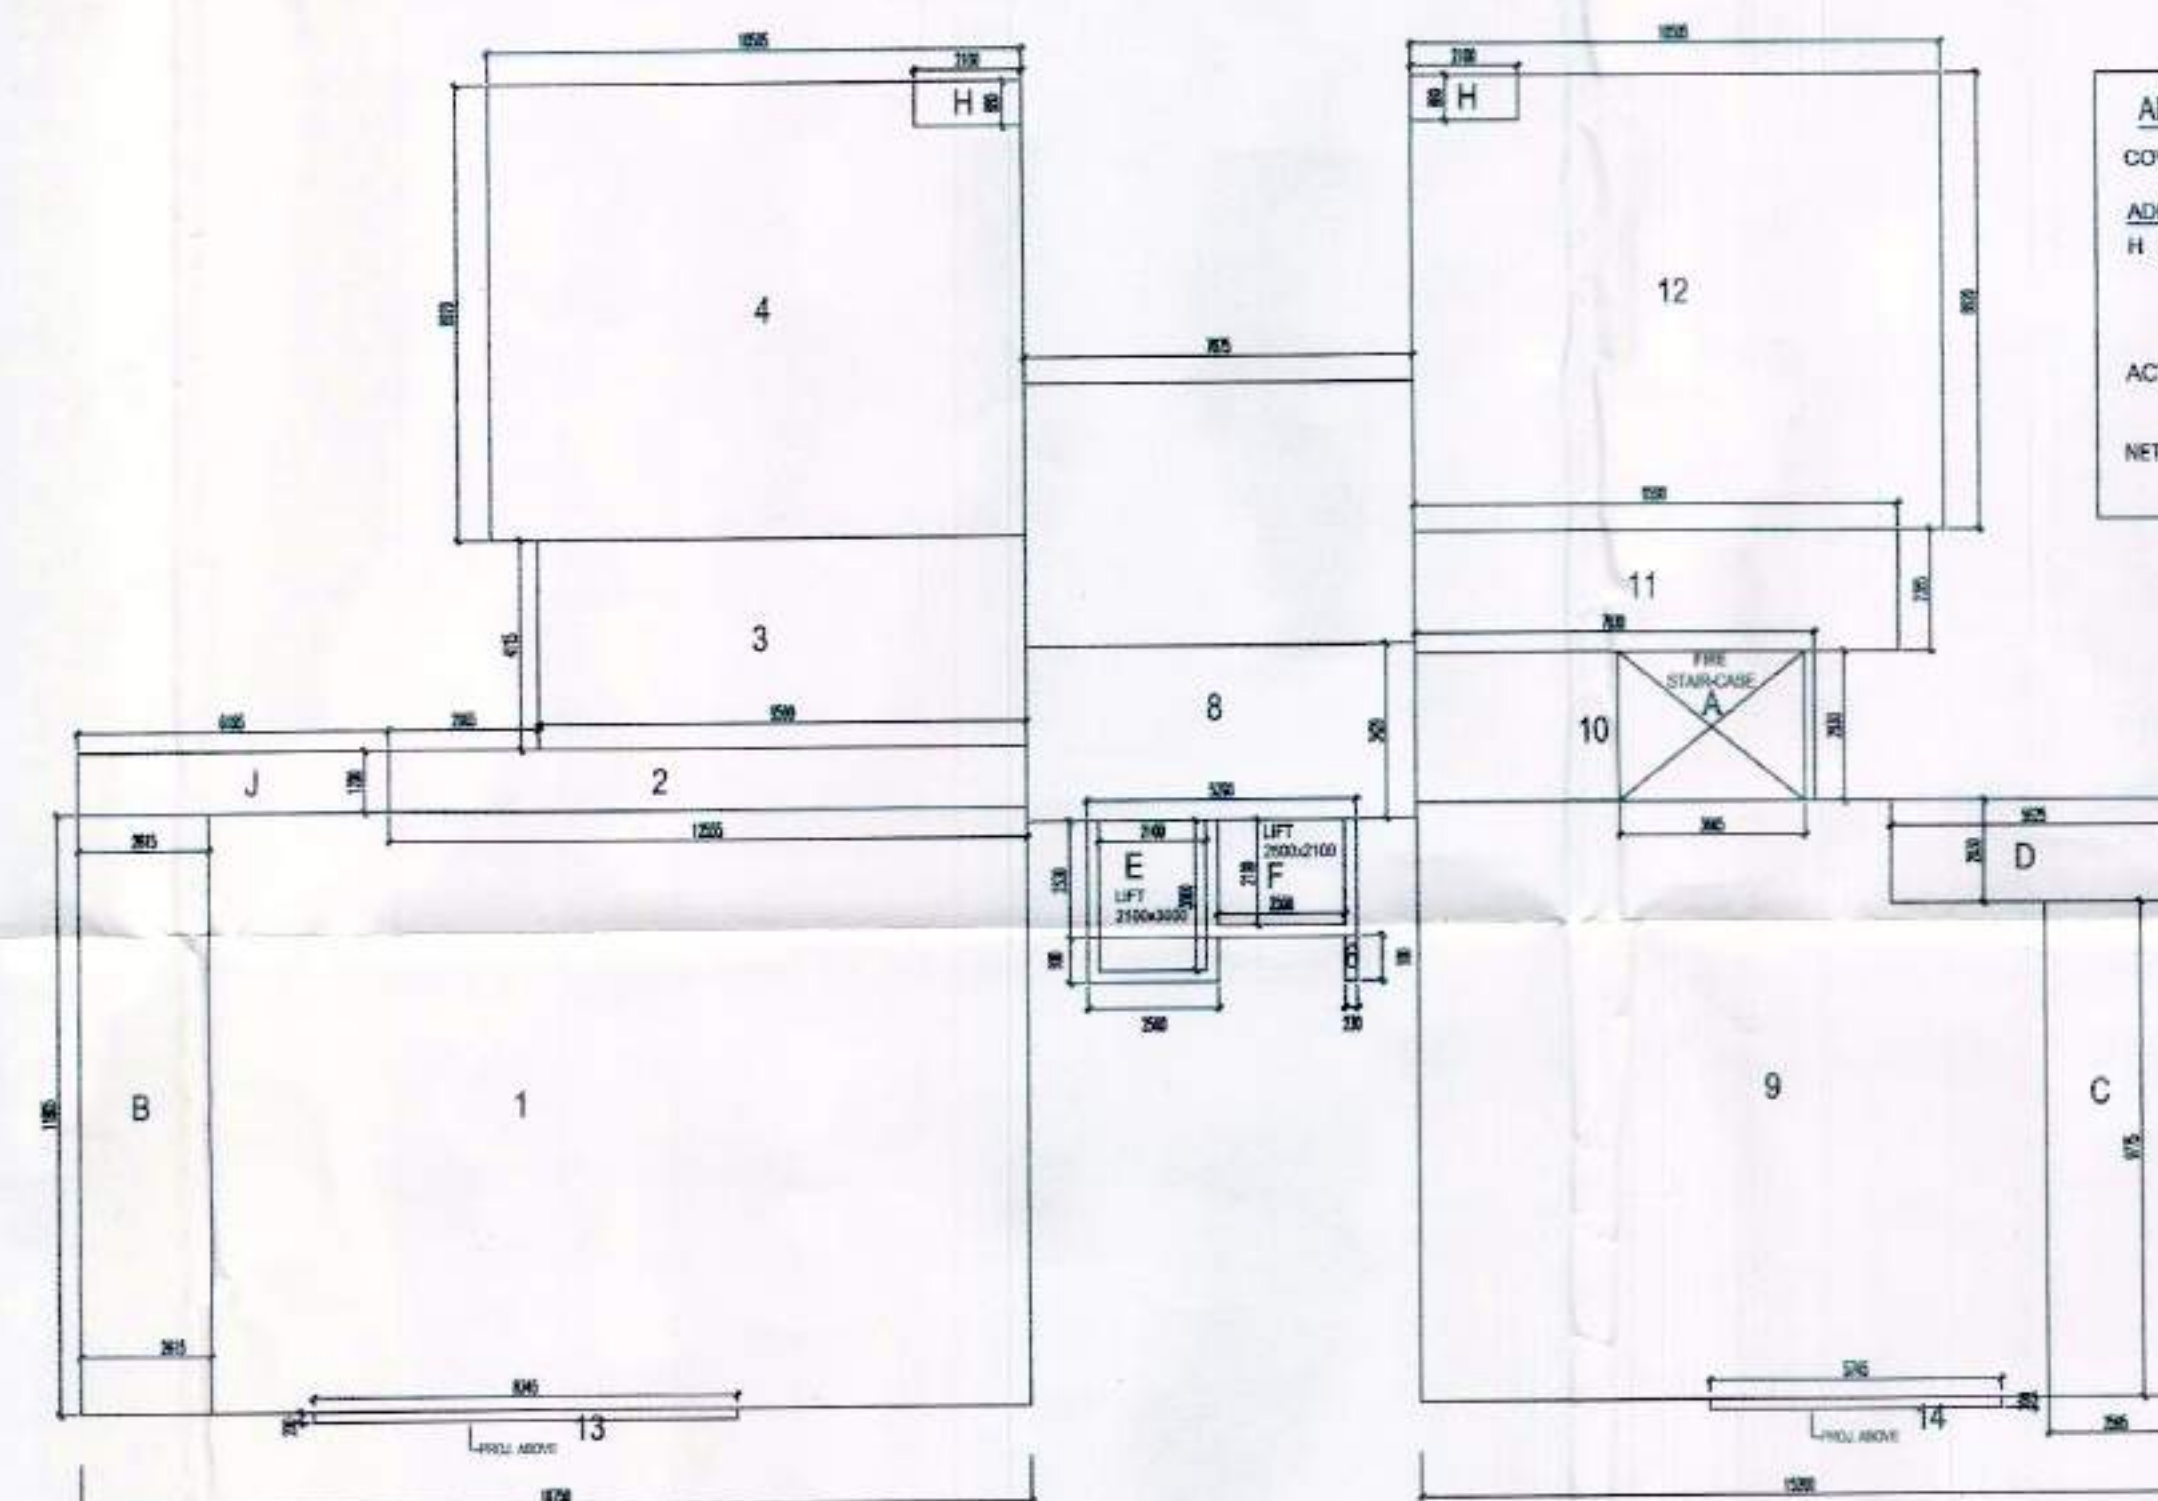

AREA DETAIL ON 3RD, 5TH & 9TH FLOOR PLAN

AREA STATEMENT AT THIRD FLOOR LVL.

COVD. AREA AT SECOND FLOOR = 706.786 SQ.M.

ADD

H (2.100 X 0.88X2) = 3.696 SQ.M.

TOTAL = 710.482 SQ.MT.

ACTUAL COVD. AREA ON THIRD FL. = 710.482 SQ.MT.

NET COVD. AREA AT 3RD, 5TH & 9TH FLOOR = (7148 X 3 = 2131.446 SQ.M.)

<u>NON F.A.R. DEATIL</u>		
FIRE STAIR CASE (03.665 x 02.930)	=	10.738 SQ.MT.
E 2.100 X 3.00	=	6.300 SQ.M.
F 2.500 X 2.10	=	5.25 SQ.M.
TOTAL	=	22.288 SQ.M.
<u>NON F.A.R. AREA</u>		= 89.152 SQ.MT.
ON 3RD, 5TH & 9TH FLOOR		
(22.288 X 3 = 66.864 SQ.M.)		

संस्कृत का एक वाक्य है। संस्कृत भाषाविज्ञानी
समय : द्वितीय विचार अभिव्यक्ति द्वारा।
यह भाषाविज्ञानी संस्कृत से केवल पाँच वर्ष तक वैध है।
भाषाविज्ञानी संस्कृत पाठ पर अतिरिक्त भाषाओं का
अतिरिक्त भाषाविज्ञानी भाषा विज्ञानी भाषा है।
संस्कृत भाषाविज्ञानी के अनुसार संस्कृत भाषा
केवल ही संस्कृत भाषा का है।

“निर्माणधीन अवधि में निर्माण संरत पर धूल से बचने हेतु समुचित कवर का प्रविधान किया जाए। निर्माण धरावी के परिवहन एवं उसके उपयोग की अवधि में निर्माण सामग्री पर धानी का छिड़काव एवं छाया सर्वजन्य युक्ति का उपयोग अनिवार्य रूप से किया जाए निर्माण सामग्री को ले जाने हेतु दफे हुए कचरे का प्रयोग किया जाए।”

REVISION DRAWING
GROUP HOUSING FOR
INTEGRATED CITY
AT
DOONDAHERRA, GHAZIABAD.



TYPE D1(D3)

SUBMISSIONDRAWING

SCALE	DATE--	DRAWING NO.--	NORTH 
100		APII/AA/D302	

DEALT BY	
----------	--

1

③

DURGA DESIGN

ASHOK KUMAR AGGARWAL
REG. No. CA/2016/797

R/o G-104, SECTOR-41,
PH-9810072148, 8120.

TOWN PLANNER/ARCHITECT

Topic	Formality Analysis
1. Introduction	
2. Background	
3. Methodology	
4. Results	
5. Discussion	
6. Conclusion	
7. References	
8. Appendix	
9. Glossary	
10. Acknowledgments	
11. Bibliography	
12. Index	
13. Summary	
14. Abstract	
15. Executive Summary	
16. Introduction	
17. Background	
18. Methodology	
19. Results	
20. Discussion	
21. Conclusion	
22. References	
23. Appendix	
24. Glossary	
25. Acknowledgments	
26. Bibliography	
27. Index	
28. Summary	
29. Abstract	
30. Executive Summary	
31. Introduction	
32. Background	
33. Methodology	
34. Results	
35. Discussion	
36. Conclusion	
37. References	
38. Appendix	
39. Glossary	
40. Acknowledgments	
41. Bibliography	
42. Index	
43. Summary	
44. Abstract	
45. Executive Summary	
46. Introduction	
47. Background	
48. Methodology	
49. Results	
50. Discussion	
51. Conclusion	
52. References	
53. Appendix	
54. Glossary	
55. Acknowledgments	
56. Bibliography	
57. Index	
58. Summary	
59. Abstract	
60. Executive Summary	
61. Introduction	
62. Background	
63. Methodology	
64. Results	
65. Discussion	
66. Conclusion	
67. References	
68. Appendix	
69. Glossary	
70. Acknowledgments	
71. Bibliography	
72. Index	
73. Summary	
74. Abstract	
75. Executive Summary	
76. Introduction	
77. Background	
78. Methodology	
79. Results	
80. Discussion	
81. Conclusion	
82. References	
83. Appendix	
84. Glossary	
85. Acknowledgments	
86. Bibliography	
87. Index	
88. Summary	
89. Abstract	
90. Executive Summary	
91. Introduction	
92. Background	
93. Methodology	
94. Results	
95. Discussion	
96. Conclusion	
97. References	
98. Appendix	
99. Glossary	
100. Acknowledgments	
101. Bibliography	
102. Index	
103. Summary	
104. Abstract	
105. Executive Summary	
106. Introduction	
107. Background	
108. Methodology	
109. Results	
110. Discussion	
111. Conclusion	
112. References	
113. Appendix	
114. Glossary	
115. Acknowledgments	
116. Bibliography	
117. Index	
118. Summary	
119. Abstract	
120. Executive Summary	
121. Introduction	
122. Background	
123. Methodology	
124. Results	
125. Discussion	
126. Conclusion	
127. References	
128. Appendix	
129. Glossary	
130. Acknowledgments	
131. Bibliography	
132. Index	
133. Summary	
134. Abstract	
135. Executive Summary	
136. Introduction	
137. Background	
138. Methodology	
139. Results	
140. Discussion	
141. Conclusion	
142. References	
143. Appendix	
144. Glossary	
145. Acknowledgments	
146. Bibliography	
147. Index	
148. Summary	
149. Abstract	
150. Executive Summary	
151. Introduction	
152. Background	
153. Methodology	
154. Results	
155. Discussion	
156. Conclusion	
157. References	
158. Appendix	
159. Glossary	
160. Acknowledgments	
161. Bibliography	
162. Index	
163. Summary	
164. Abstract	
165. Executive Summary	
166. Introduction	
167. Background	
168. Methodology	
169. Results	
170. Discussion	
171. Conclusion	
172. References	
173. Appendix	
174. Glossary	
175. Acknowledgments	
176. Bibliography	
177. Index	
178. Summary	

TITLE	
-------	--

TYPICAL FLOOR PLAN

FUTURE FLOOR:

100

OWNER:—

ANAL PROPERTIES & INFO

CONSULTANTS :

Rashi Gupta

Architect, Town Planner,
Noida.

1997/11

100

	1	2	52
--	---	---	---	---	---	---	---	---	---	----	----	-----	-----	----