



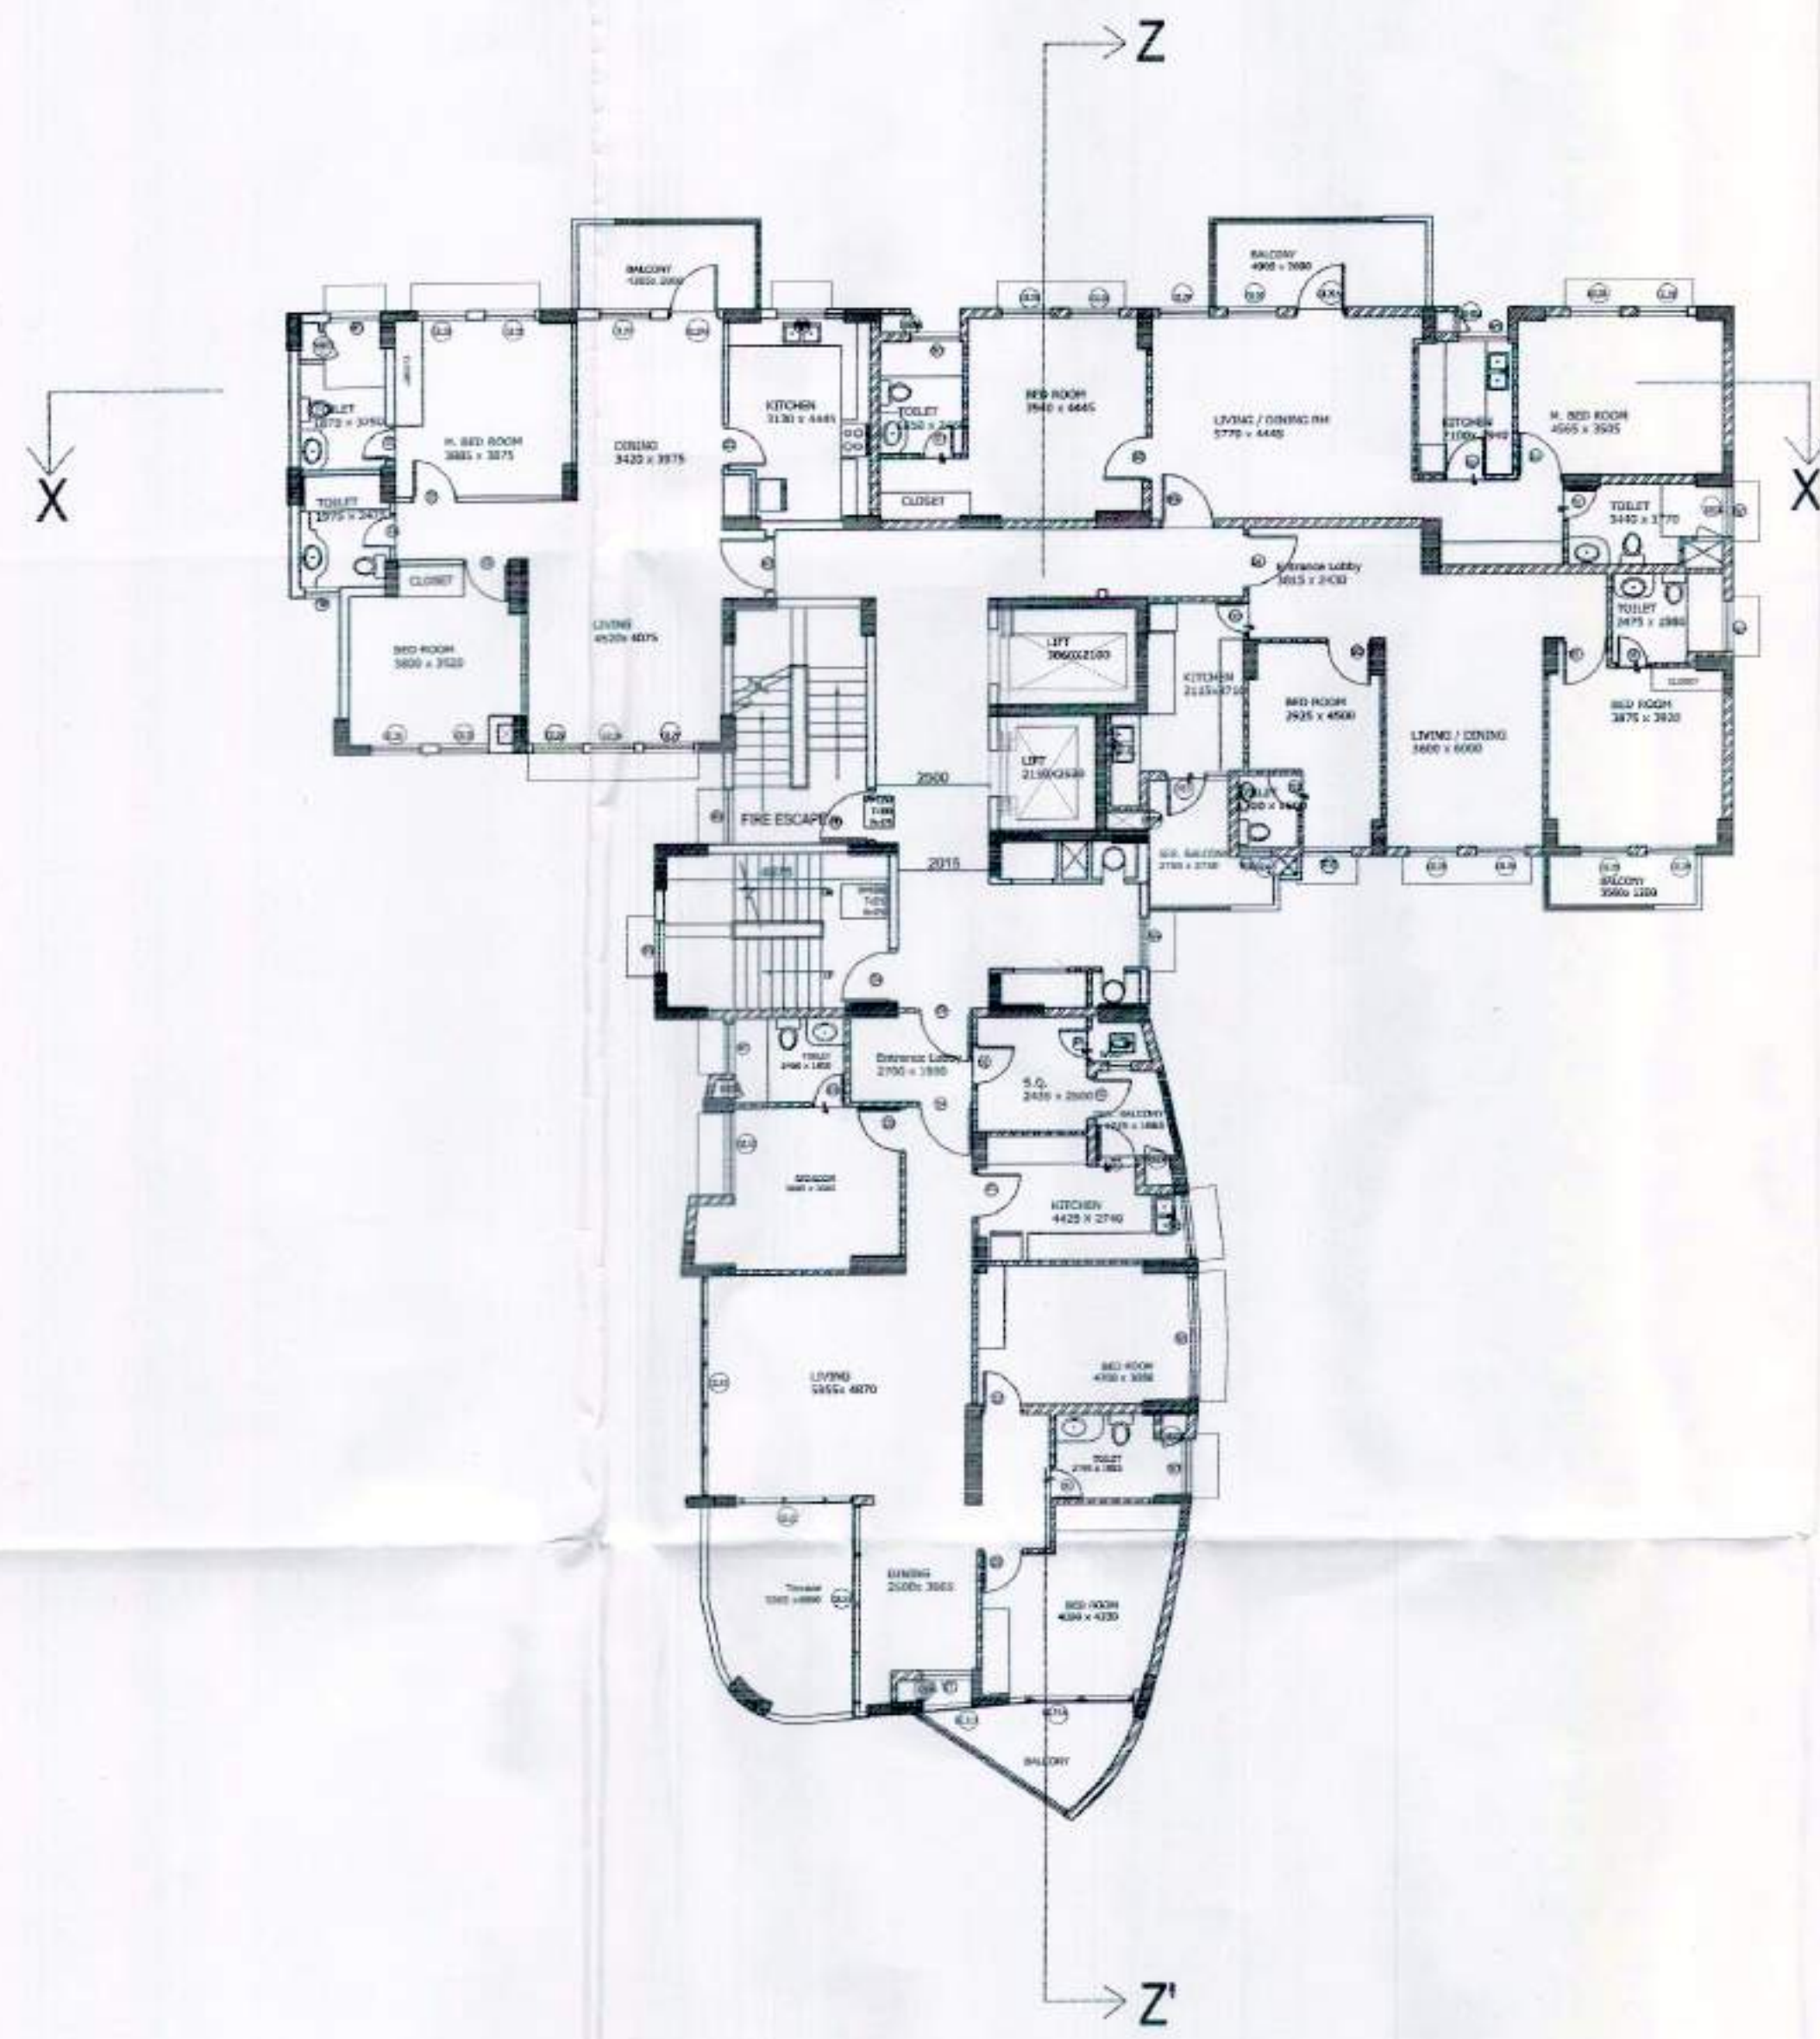


9TH FLOOR PLAN

AREA DETAIL OF TERRACE BALCONY -1

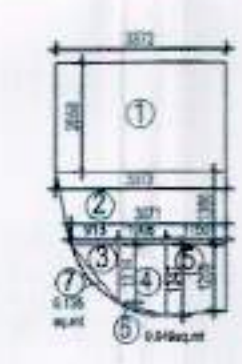

AREA DETAIL ON TERRACE BALCONY-1		
1	3.372×2.058	= 6.939
2	$\frac{1.332 \times 1.000}{2}$	= 0.666
3	$\frac{1}{2} (0.913 \times 1.114)$	= 0.508
4	$\frac{1.114 \times 1.000}{2}$	= 0.557
5	$\frac{1.332 \times 1.000}{2}$	= 0.666
6		= 0.049
7		= 0.135
8		
9		
TOTAL = 14.831 SQ.MT.		
SAY TOTAL AREA = 14.835 SQ.MT.		

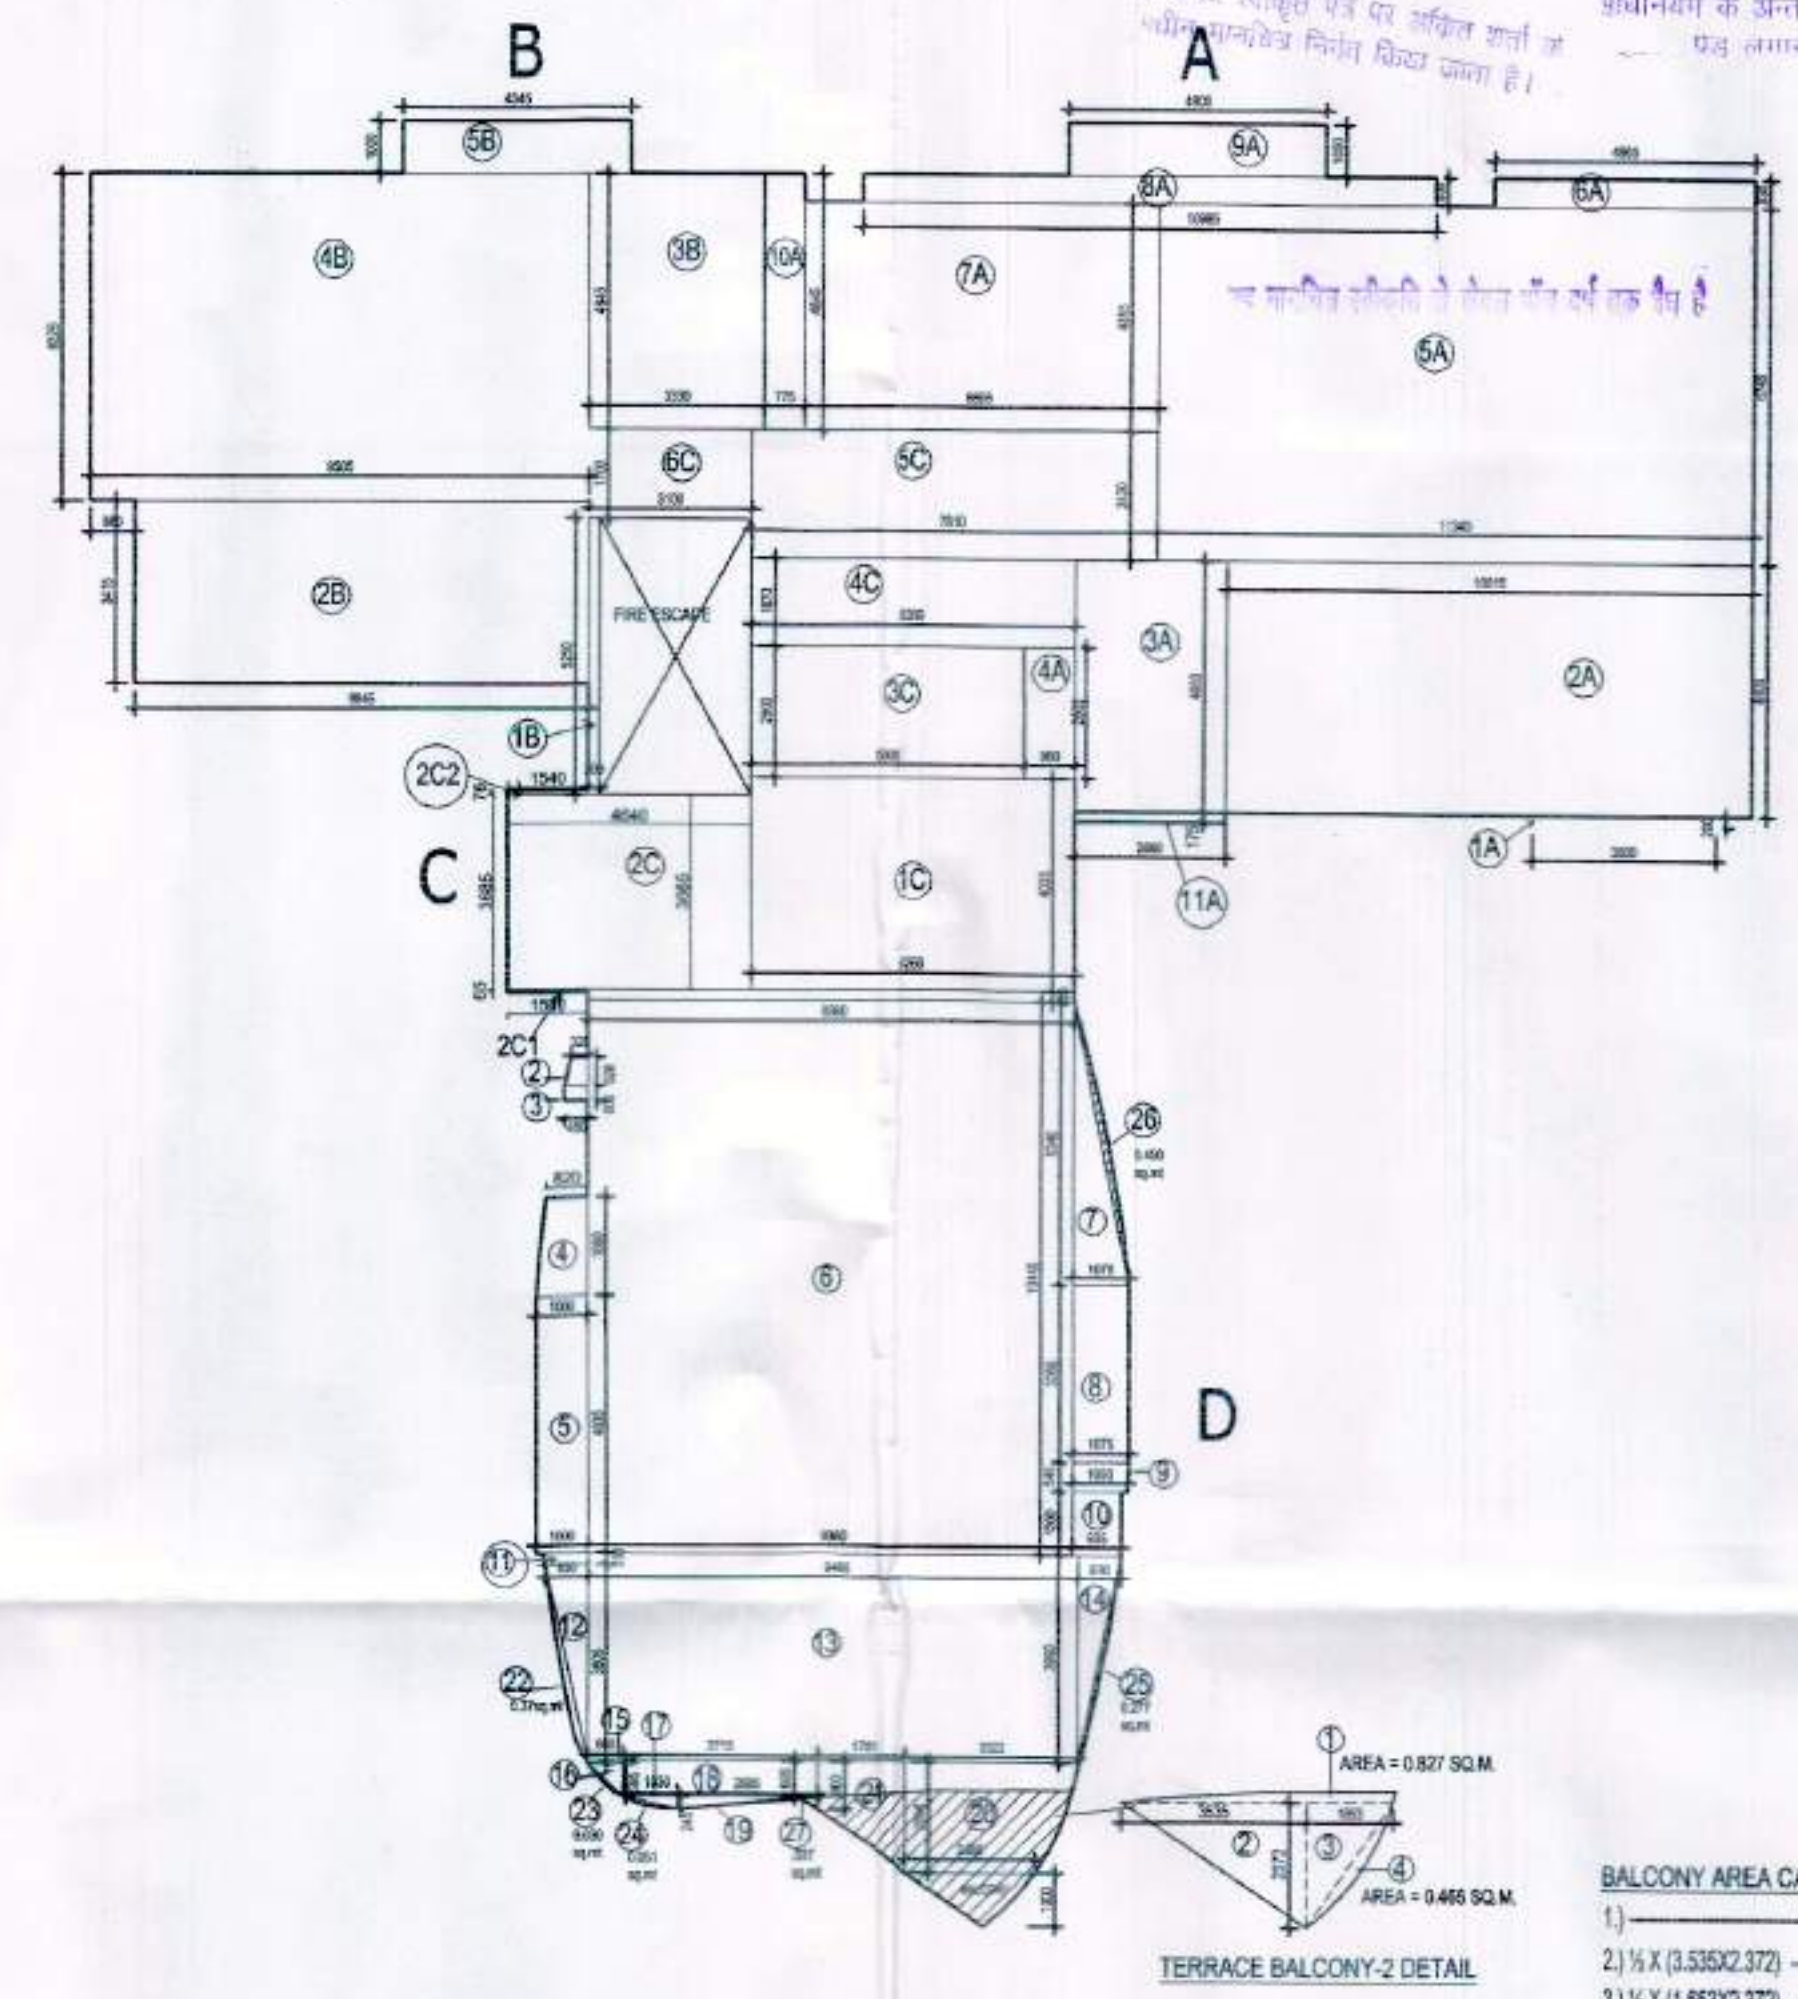

AREA DETAIL OF 9TH FLOOR PLAN

AREA DETAIL ON 9TH FLOORPLAN		
SAME AS PER FIRST FLOOR PLAN	=	547.195 SQ.MT.
LESS		
TERRACE BALCONY - 1 AREA	=	14.835 SQ.MT.
TERRACE BALCONY - 2 AREA	=	7.444 SQ.MT.
ACTUAL AREA ON 9TH FLOOR PLAN	=	524.916 SQ.MT.

निर्माणधीन अवधि में निर्माण स्थल पर धूल से बचने हेतु समुचित ढक्कर का प्रविधान किया जाए निर्माण शर्तों के परिचालन एवं उनके उपयोग की अवधि में निर्माण सामग्रियों पर पानी का छिड़काव एवं उच्च गति से चलने वाले वाहनों का उपयोग अनिवार्य रूप से किया जाए निर्माण सामग्रियों को ले जाने हेतु ढक्कर हटाने का प्रयोग किया जाए।

स्वामित्व सम्बन्धी किसी भी विवाद की स्थिति में मानचित्र की स्वीकृति स्वतः निरस्त समझी जायेगी।

आगत प्रस्तावक के पत्र/समस्त दस्तावेजों के अन्तर्गत 1 कि.मी. विस्तार अग्रिम है।

विद्युत नियंत्रण के अनुसार सुरक्षित रूप से कार्य करनी चाहिए।

प्राप्त प्रस्तावक के पत्र/समस्त दस्तावेजों के अन्तर्गत 1 कि.मी. विस्तार अग्रिम है।

आगत प्रस्तावक के पत्र/समस्त दस्तावेजों के अन्तर्गत 1 कि.मी. विस्तार अग्रिम है।

PROPOSED GROUP HOUSING FOR INTEGRATED CITY AT DOONDAHERRA, GHAZIABAD.

DOOR & WINDOW SCHEDULE

D.NO.	SILL	LINTEL	DIMENSION(W/H)	DESCRIPTION
D1	-	2100	750X2100	TOILET
D2	-	2100	900X2100	KITCHEN/S.QUARTER
D3	-	2100	1000X2100	BEDROOM
D4	-	2100	1200X2100	ENTRANCE DOOR
DW1	-	2450	1250X2450	S.QUARTER
DW2	-	2450	2200X2450	BEDROOM DOOR
SHD2	-	1800	600X1800	SHAFT
SHD4	-	1800	400X1800	SHAFT

W.NO.	SILL	LINTEL	DIMENSION(W/H)	DESCRIPTION
W1	1200	2450	750X1250	TOILET
W5	1200	2450	1400X1250	KITCHEN
W7	1200	2450	1100X1250	TOILET
W8	1200	2450	500X1250	TOILET
W9	1000	2450	1100X1450	STAIRCASE/CORE
W10	1200	2450	1100X1250	KITCHEN

GL.NO.	SILL	LINTEL	DIMENSION(W/H)	DESCRIPTION
GL28	600	2450	1100X1850	BEDROOM
GL29	300	2450	1100X2150	LIVING/DINING
GL29A	-	2450	1100X2450	LIVING/DINING
GL37	300	2450	2765X2150	BUILDING ENTRANCE
GL31	600	2450	1800X1850	BEDROOM
GL32	600	2450	2200X1850	BEDROOM

SUBMISSION DRAWING B3(B2o) - BLOCK

SCALE: 100

DRAWING NO.: APIL/REPL/B3/03

TOWN PLANNER/ARCHITECT

OWNER SIGN.

TITLE: 9TH FLOOR PLAN

OWNER:- ANSAL PROPERTIES & INFRASTRUCTURE LTD.(CONSORTIUM)

CONSULTANTS: Rashmi Gupta, Architect, Town Planner, Noida.