



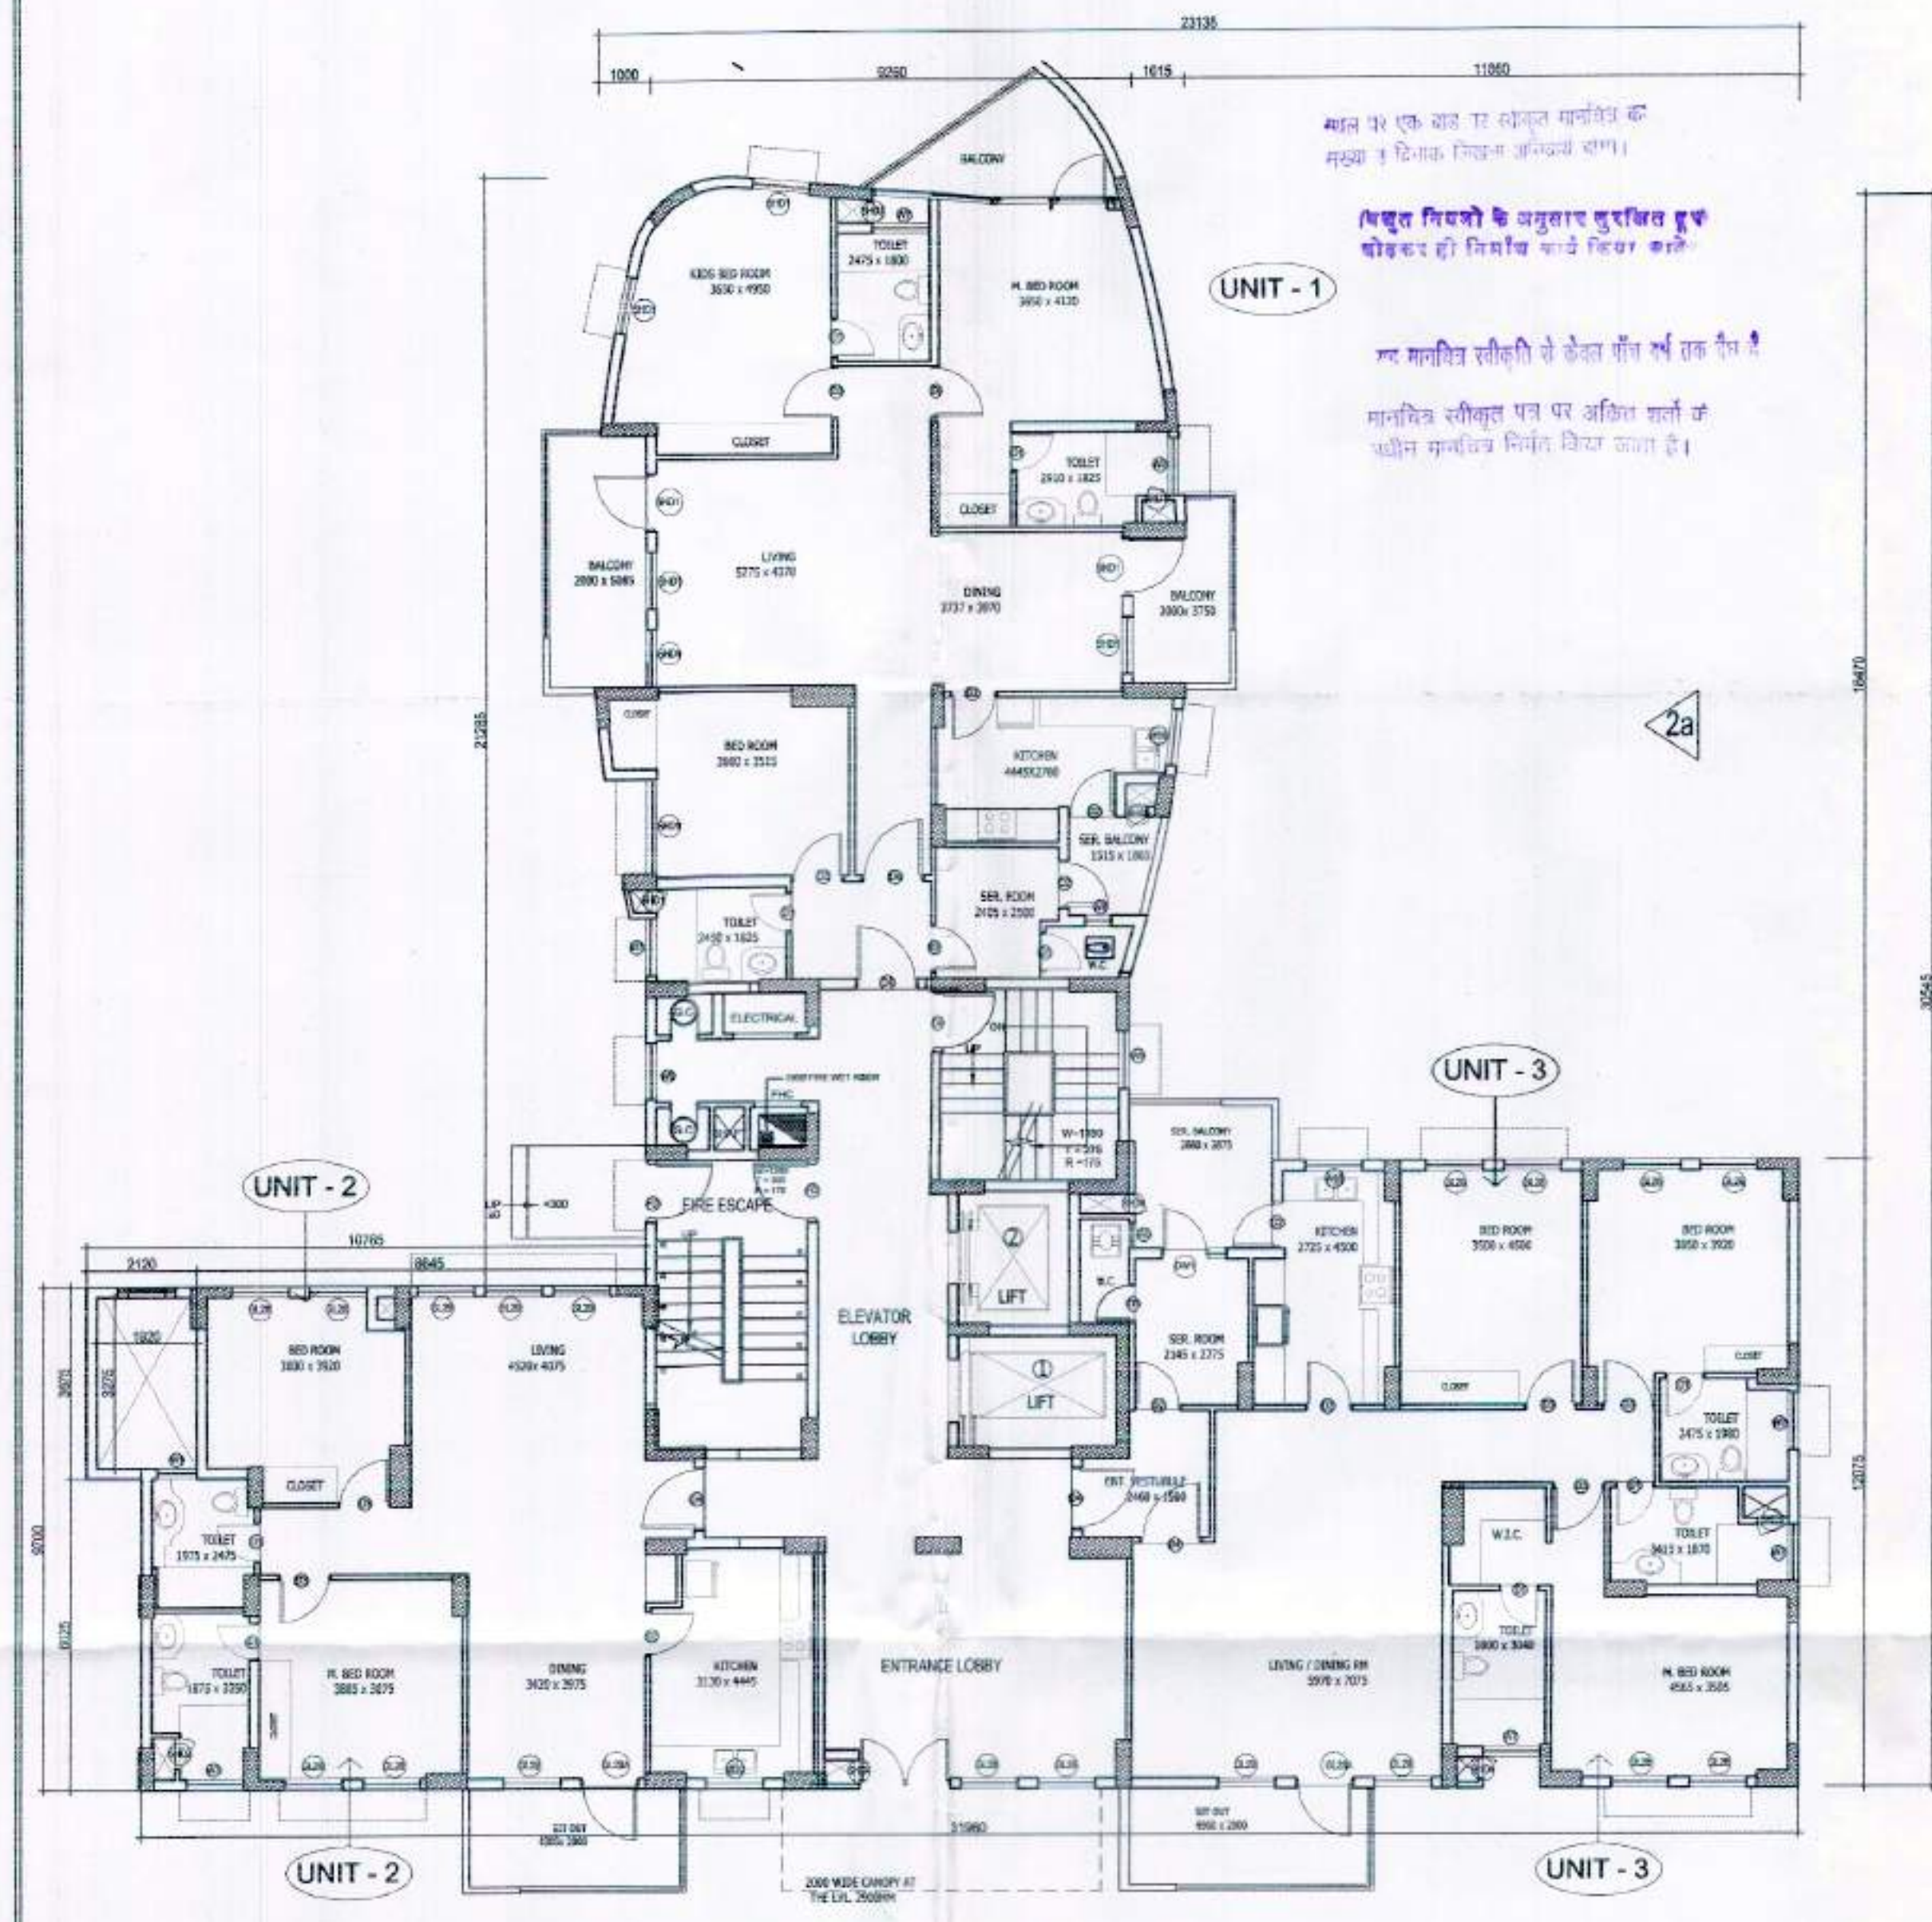

GROUND FLOOR PLAN 

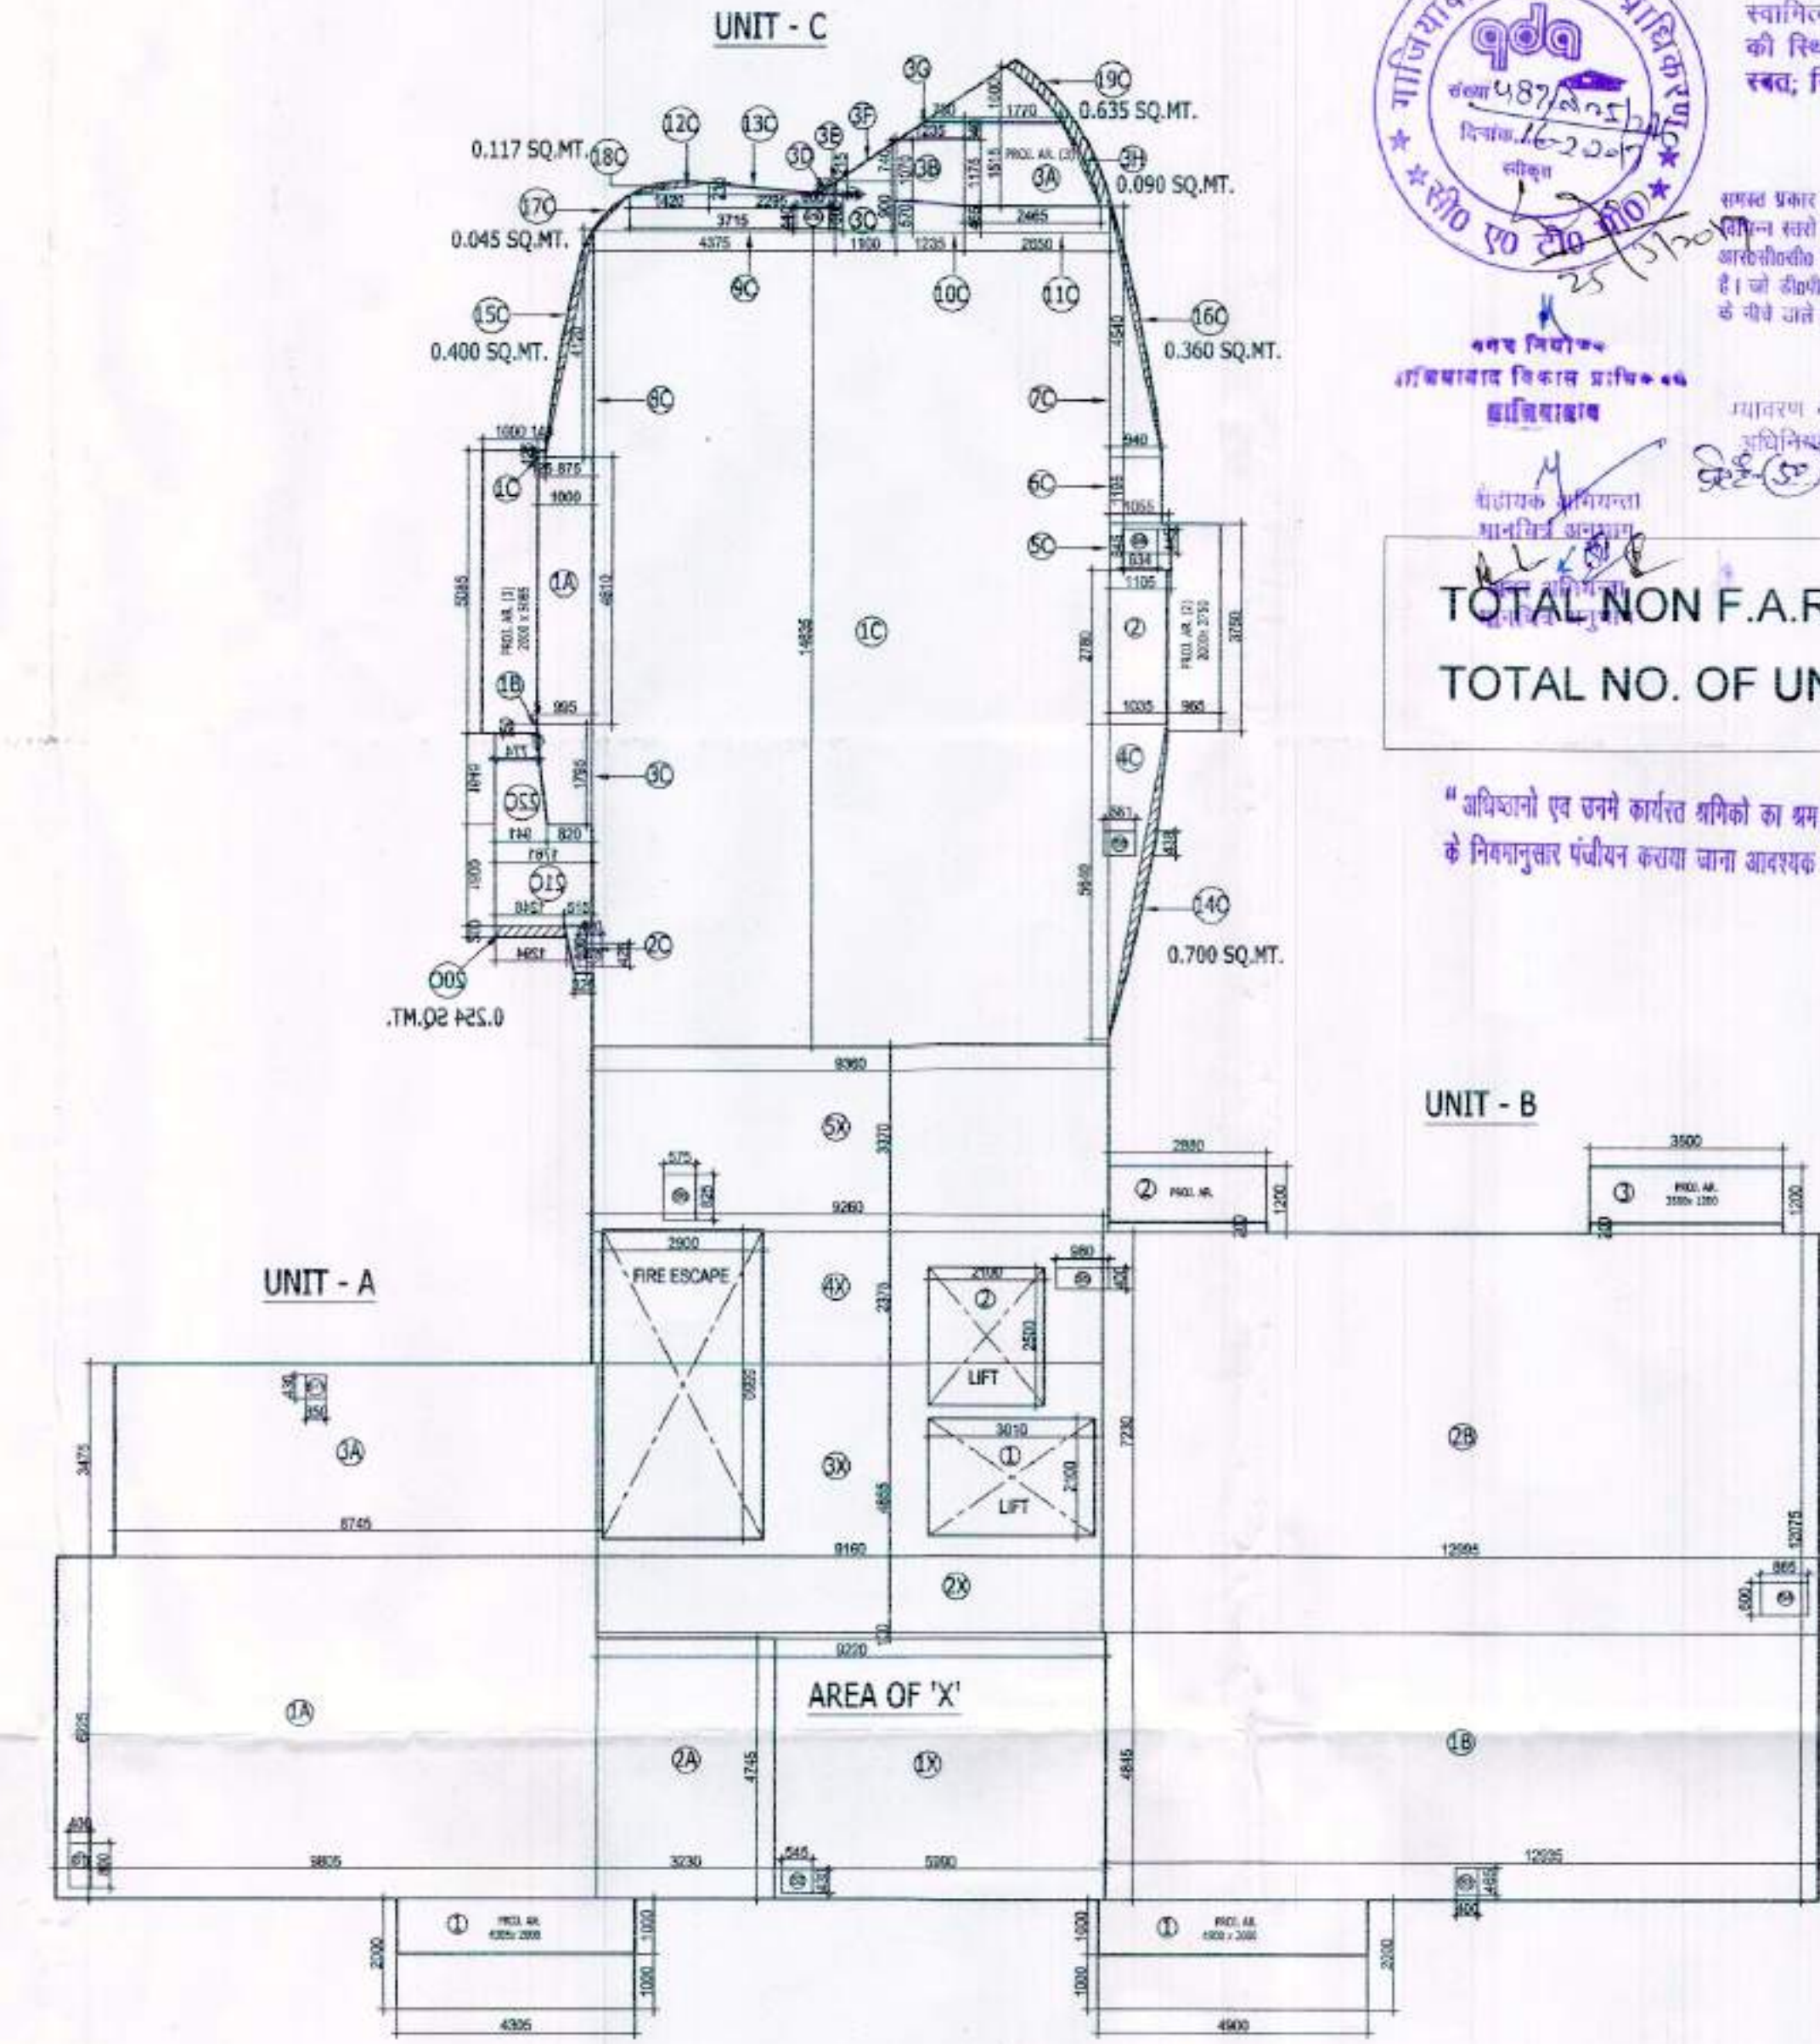

AREA DETAIL OF GROUND FLOOR PLAN

PROPOSED GROUP HOUSING
FOR
INTERATED CITY
AT
BOONDAHERRA, GHAZIABAD.

	AREA (sq.mt.)	UNITS
GROUND FLOOR COVID. AREA	556.946	3
1ST FLOOR	545.375	3
2ND FLOOR	545.375	3
3RD FLOOR	545.375	3
4 TH FLOOR	545.375	4
5 TH FLOOR	545.375	4
6 TH FLOOR	545.375	4
7 TH FLOOR	545.375	4
8 TH FLOOR	545.375	4
9 TH FLOOR	545.375	4
10 TH FLOOR	528.047	4
11 TH FLOOR	508.975	4
12 TH FLOOR	390.431	2
13 TH FLOOR	368.241	2
TOTAL	7821.20	48
PREVIOUS SANCTIONED	7821.20	37
PROPOSED	0.0	11

SUBMISON DRAWING B2'(B2b) - BLOCK

SCALE	DATE -	DRAWING NO. -	NORTH 
100		APIL/REPL/B2/01	

TOWN PLANNER/ARCHITECT	
------------------------	--

[illegible]

--	--

ARCHITECT

Ansai Bhawan
115, 16, K.G. Marg

ASHOK KUMAR AGGARWAL
REG. No CA/2016/79773
R/o G-104, SECTOR-41, NOIDA

TITLE	PH-9810072146, 0120-4357100
-------	-----------------------------

GROUND FLOOR PLAN

OWNER:—

ANSAL PROPERTIES & INFRASTRUCTURE LTD(CONSORTIUM)

CONSULTANTS :
Rashi Gupta

Rashmi Gupta
Architect, Town Planner,
Noida.

UNIT - A = 111.000 SQ.MT. <table style="width: 100%; border-collapse: collapse;"> <tr><td style="width: 5%;">1A.</td><td style="width: 45%;">9.805X6.225 = 61.036</td></tr> <tr><td>2A.</td><td>4.745X3.230 = 15.326</td></tr> <tr><td>3A.</td><td>8.745X3.475 = 30.388</td></tr> <tr><td colspan="2" style="text-align: center;">TOTAL = 106.750 SQ.MT.</td></tr> </table> PROJ. AR. = 4.305 SQ.MT. <table style="width: 100%; border-collapse: collapse;"> <tr><td style="width: 5%;">1.</td><td style="width: 45%;">4.305X1.000 = 4.305</td></tr> <tr><td colspan="2" style="text-align: center;">TOTAL = 4.305 SQ.MT.</td></tr> </table> <table style="width: 100%; border-collapse: collapse;"> <tr><td colspan="2" style="text-align: center;">TOTAL UNIT - A</td></tr> <tr><td colspan="2">106.750 + 4.305 = 111.055 SQ.MT.</td></tr> <tr><td colspan="2" style="text-align: center;">SAY TOTAL = 111.000 SQ.MT.</td></tr> </table>	1A.	9.805X6.225 = 61.036	2A.	4.745X3.230 = 15.326	3A.	8.745X3.475 = 30.388	TOTAL = 106.750 SQ.MT.		1.	4.305X1.000 = 4.305	TOTAL = 4.305 SQ.MT.		TOTAL UNIT - A		106.750 + 4.305 = 111.055 SQ.MT.		SAY TOTAL = 111.000 SQ.MT.		UNIT - B = 163.000 SQ.MT. <table style="width: 100%; border-collapse: collapse;"> <tr><td style="width: 5%;">1B.</td><td style="width: 45%;">12.935X4.845 = 62.670</td></tr> <tr><td>2B.</td><td>12.995X7.230 = 93.960</td></tr> <tr><td colspan="2" style="text-align: center;">TOTAL = 156.630 SQ.MT.</td></tr> </table> PROJ. AR. = 6.176 SQ.MT. <table style="width: 100%; border-collapse: collapse;"> <tr><td style="width: 5%;">1.</td><td style="width: 45%;">4.900X1.000 = 4.900</td></tr> <tr><td>2.</td><td>2.880X0.200 = 0.576</td></tr> <tr><td>3.</td><td>3.500X0.200 = 0.700</td></tr> <tr><td colspan="2" style="text-align: center;">TOTAL = 6.176 SQ.MT.</td></tr> </table> <table style="width: 100%; border-collapse: collapse;"> <tr><td colspan="2" style="text-align: center;">TOTAL UNIT - B</td></tr> <tr><td colspan="2">156.630 + 6.176 = 162.806 SQ.MT.</td></tr> <tr><td colspan="2" style="text-align: center;">SAY TOTAL = 163.000 SQ.MT.</td></tr> </table>	1B.	12.935X4.845 = 62.670	2B.	12.995X7.230 = 93.960	TOTAL = 156.630 SQ.MT.		1.	4.900X1.000 = 4.900	2.	2.880X0.200 = 0.576	3.	3.500X0.200 = 0.700	TOTAL = 6.176 SQ.MT.		TOTAL UNIT - B		156.630 + 6.176 = 162.806 SQ.MT.		SAY TOTAL = 163.000 SQ.MT.		UNIT - C = 170.000 SQ.MT. <table style="width: 100%; border-collapse: collapse;"> <tr><td style="width: 5%;">1C.</td><td style="width: 45%;">14.635X9.360 = 136.983</td></tr> <tr><td>2C.</td><td>$\frac{0.015 \times 0.325}{2} \times 0.830 = 1.250$</td></tr> <tr><td>3C.</td><td>$\frac{0.095 \times 0.850}{2} \times 1.795 = 1.628$</td></tr> <tr><td>4C.</td><td>$\frac{1}{2} \times 1.035 \times 5.640 = 2.918$</td></tr> <tr><td>5C.</td><td>$\frac{1.105 \times 1.055}{2} \times 0.845 = 0.912$</td></tr> <tr><td>6C.</td><td>1.195X0.940 = 1.123</td></tr> <tr><td>7C.</td><td>$\frac{1}{2} \times 0.940 \times 4.540 = 2.133$</td></tr> <tr><td>8C.</td><td>$\frac{1}{2} \times 0.875 \times 4.120 = 1.802$</td></tr> <tr><td>9C.</td><td>$\frac{4.325 \times 2.715}{2} \times 0.660 = 2.689$</td></tr> <tr><td>10C.</td><td>$\frac{0.570 \times 0.465}{2} \times 1.235 = 0.639$</td></tr> <tr><td>11C.</td><td>2.650X0.465 = 1.232</td></tr> <tr><td>12C.</td><td>$\frac{1}{2} \times 0.215 \times 1.420 = 0.152$</td></tr> <tr><td>13C.</td><td>$\frac{1}{2} \times 0.215 \times 2.295 = 0.246$</td></tr> <tr><td>14C.</td><td> = 0.700</td></tr> <tr><td>15C.</td><td> = 0.400</td></tr> <tr><td>16C.</td><td> = 0.360</td></tr> <tr><td>17C.</td><td> = 0.045</td></tr> <tr><td>18C.</td><td> = 0.117</td></tr> <tr><td>19C.</td><td> = 0.635</td></tr> <tr><td>20C.</td><td> = 0.254</td></tr> <tr><td>21C.</td><td>1.800 X 1.761 = 3.169</td></tr> <tr><td>22C.</td><td>$\frac{0.075 \times 0.045}{2} \times 1.845 = 1.410$</td></tr> <tr><td colspan="2" style="text-align: center;">TOTAL = 160.777 SQ.MT.</td></tr> </table>	1C.	14.635X9.360 = 136.983	2C.	$\frac{0.015 \times 0.325}{2} \times 0.830 = 1.250$	3C.	$\frac{0.095 \times 0.850}{2} \times 1.795 = 1.628$	4C.	$\frac{1}{2} \times 1.035 \times 5.640 = 2.918$	5C.	$\frac{1.105 \times 1.055}{2} \times 0.845 = 0.912$	6C.	1.195X0.940 = 1.123	7C.	$\frac{1}{2} \times 0.940 \times 4.540 = 2.133$	8C.	$\frac{1}{2} \times 0.875 \times 4.120 = 1.802$	9C.	$\frac{4.325 \times 2.715}{2} \times 0.660 = 2.689$	10C.	$\frac{0.570 \times 0.465}{2} \times 1.235 = 0.639$	11C.	2.650X0.465 = 1.232	12C.	$\frac{1}{2} \times 0.215 \times 1.420 = 0.152$	13C.	$\frac{1}{2} \times 0.215 \times 2.295 = 0.246$	14C.	= 0.700	15C.	= 0.400	16C.	= 0.360	17C.	= 0.045	18C.	= 0.117	19C.	= 0.635	20C.	= 0.254	21C.	1.800 X 1.761 = 3.169	22C.	$\frac{0.075 \times 0.045}{2} \times 1.845 = 1.410$	TOTAL = 160.777 SQ.MT.		PROJ. AR. = 14.157 SQ.MT. <table style="width: 100%; border-collapse: collapse;"> <tr><td style="width: 5%;">1A.</td><td style="width: 45%;">4.810X1.000 = 4.810</td></tr> <tr><td>1B.</td><td>$\frac{0.015 \times 0.065}{2} \times 0.150 = 0.001$</td></tr> <tr><td>1C.</td><td>$\frac{0.140 \times 0.125}{2} \times 0.125 = 0.016$</td></tr> <tr><td colspan="2" style="text-align: center;">TOTAL = 4.827 SQ.MT.</td></tr> </table> <table style="width: 100%; border-collapse: collapse;"> <tr><td style="width: 5%;">2.</td><td style="width: 45%;">2.780X1.035 = 2.877</td></tr> <tr><td colspan="2" style="text-align: center;">TOTAL = 2.877 SQ.MT.</td></tr> </table> <table style="width: 100%; border-collapse: collapse;"> <tr><td style="width: 5%;">3A.</td><td style="width: 45%;">$\frac{2.480 \times 1.775}{2} \times 1.515 = 3.208$</td></tr> <tr><td>3B.</td><td>$\frac{1.175 \times 1.675}{2} \times 1.235 = 1.386$</td></tr> <tr><td>3C.</td><td>1.100X0.900 = 0.990</td></tr> <tr><td>3D.</td><td>$\frac{1}{2} \times 0.030 \times 0.320 = 0.004$</td></tr> <tr><td>3E.</td><td>$\frac{1}{2} \times 0.215 \times 0.320 = 0.034$</td></tr> <tr><td>3F.</td><td>$\frac{1}{2} \times 0.740 \times 1.100 = 0.407$</td></tr> <tr><td>3G.</td><td>$\frac{1.235 \times 0.735}{2} \times 0.340 = 0.334$</td></tr> <tr><td>3H.</td><td> = 0.090</td></tr> <tr><td colspan="2" style="text-align: center;">TOTAL = 6.453 SQ.MT.</td></tr> </table> <table style="width: 100%; border-collapse: collapse;"> <tr><td colspan="2" style="text-align: center;">TOTAL UNIT - C</td></tr> <tr><td colspan="2">160.777 + 14.157 = 174.934 SQ.MT.</td></tr> <tr><td colspan="2" style="text-align: center;">SAY TOTAL = 174.934 SQ.MT.</td></tr> </table>	1A.	4.810X1.000 = 4.810	1B.	$\frac{0.015 \times 0.065}{2} \times 0.150 = 0.001$	1C.	$\frac{0.140 \times 0.125}{2} \times 0.125 = 0.016$	TOTAL = 4.827 SQ.MT.		2.	2.780X1.035 = 2.877	TOTAL = 2.877 SQ.MT.		3A.	$\frac{2.480 \times 1.775}{2} \times 1.515 = 3.208$	3B.	$\frac{1.175 \times 1.675}{2} \times 1.235 = 1.386$	3C.	1.100X0.900 = 0.990	3D.	$\frac{1}{2} \times 0.030 \times 0.320 = 0.004$	3E.	$\frac{1}{2} \times 0.215 \times 0.320 = 0.034$	3F.	$\frac{1}{2} \times 0.740 \times 1.100 = 0.407$	3G.	$\frac{1.235 \times 0.735}{2} \times 0.340 = 0.334$	3H.	= 0.090	TOTAL = 6.453 SQ.MT.		TOTAL UNIT - C		160.777 + 14.157 = 174.934 SQ.MT.		SAY TOTAL = 174.934 SQ.MT.		CIR. AREA OF 'X' = 111.255 SQ.MT. <table style="width: 100%; border-collapse: collapse;"> <tr><td style="width: 5%;">1X.</td><td style="width: 45%;">5.990X4.745 = 28.422</td></tr> <tr><td>2X.</td><td>9.220X0.100 = 0.922</td></tr> <tr><td>3X.</td><td>9.160X4.855 = 44.471</td></tr> <tr><td>4X.</td><td>9.260X2.375 = 21.992</td></tr> <tr><td>5X.</td><td>9.360X3.370 = 31.543</td></tr> <tr><td colspan="2" style="text-align: center;">TOTAL = 127.350 SQ.MT.</td></tr> </table> LESS AREA : - <table style="width: 100%; border-collapse: collapse;"> <tr><td colspan="2" style="text-align: center;">FIRE STAIR - CASE</td></tr> <tr><td style="width: 5%;">1.</td><td style="width: 45%;">5.550X2.900 = 16.095</td></tr> <tr><td colspan="2" style="text-align: center;">TOTAL = 16.095 SQ.MT.</td></tr> </table> ACTUAL AREA OF 'X' : - <table style="width: 100%; border-collapse: collapse;"> <tr><td colspan="2">127.350 - 16.095 = 111.255 SQ.MT.</td></tr> <tr><td colspan="2" style="text-align: center;">TOTAL = 111.255 SQ.MT.</td></tr> </table>	1X.	5.990X4.745 = 28.422	2X.	9.220X0.100 = 0.922	3X.	9.160X4.855 = 44.471	4X.	9.260X2.375 = 21.992	5X.	9.360X3.370 = 31.543	TOTAL = 127.350 SQ.MT.		FIRE STAIR - CASE		1.	5.550X2.900 = 16.095	TOTAL = 16.095 SQ.MT.		127.350 - 16.095 = 111.255 SQ.MT.		TOTAL = 111.255 SQ.MT.	
1A.	9.805X6.225 = 61.036	
2A.	4.745X3.230 = 15.326	
3A.	8.745X3.475 = 30.388	
TOTAL = 106.750 SQ.MT.	
1.	4.305X1.000 = 4.305	
TOTAL = 4.305 SQ.MT.	
TOTAL UNIT - A	
106.750 + 4.305 = 111.055 SQ.MT.	
SAY TOTAL = 111.000 SQ.MT.	
1B.	12.935X4.845 = 62.670	
2B.	12.995X7.230 = 93.960	
TOTAL = 156.630 SQ.MT.	
1.	4.900X1.000 = 4.900	
2.	2.880X0.200 = 0.576	
3.	3.500X0.200 = 0.700	
TOTAL = 6.176 SQ.MT.	
TOTAL UNIT - B	
156.630 + 6.176 = 162.806 SQ.MT.	
SAY TOTAL = 163.000 SQ.MT.	
1C.	14.635X9.360 = 136.983	
2C.	$\frac{0.015 \times 0.325}{2} \times 0.830 = 1.250$	
3C.	$\frac{0.095 \times 0.850}{2} \times 1.795 = 1.628$	
4C.	$\frac{1}{2} \times 1.035 \times 5.640 = 2.918$	
5C.	$\frac{1.105 \times 1.055}{2} \times 0.845 = 0.912$	
6C.	1.195X0.940 = 1.123	
7C.	$\frac{1}{2} \times 0.940 \times 4.540 = 2.133$	
8C.	$\frac{1}{2} \times 0.875 \times 4.120 = 1.802$	
9C.	$\frac{4.325 \times 2.715}{2} \times 0.660 = 2.689$	
10C.	$\frac{0.570 \times 0.465}{2} \times 1.235 = 0.639$	
11C.	2.650X0.465 = 1.232	
12C.	$\frac{1}{2} \times 0.215 \times 1.420 = 0.152$	
13C.	$\frac{1}{2} \times 0.215 \times 2.295 = 0.246$	
14C.	= 0.700	
15C.	= 0.400	
16C.	= 0.360	
17C.	= 0.045	
18C.	= 0.117	
19C.	= 0.635	
20C.	= 0.254	
21C.	1.800 X 1.761 = 3.169	
22C.	$\frac{0.075 \times 0.045}{2} \times 1.845 = 1.410$	
TOTAL = 160.777 SQ.MT.	
1A.	4.810X1.000 = 4.810	
1B.	$\frac{0.015 \times 0.065}{2} \times 0.150 = 0.001$	
1C.	$\frac{0.140 \times 0.125}{2} \times 0.125 = 0.016$	
TOTAL = 4.827 SQ.MT.	
2.	2.780X1.035 = 2.877	
TOTAL = 2.877 SQ.MT.	
3A.	$\frac{2.480 \times 1.775}{2} \times 1.515 = 3.208$	
3B.	$\frac{1.175 \times 1.675}{2} \times 1.235 = 1.386$	
3C.	1.100X0.900 = 0.990	
3D.	$\frac{1}{2} \times 0.030 \times 0.320 = 0.004$	
3E.	$\frac{1}{2} \times 0.215 \times 0.320 = 0.034$	
3F.	$\frac{1}{2} \times 0.740 \times 1.100 = 0.407$	
3G.	$\frac{1.235 \times 0.735}{2} \times 0.340 = 0.334$	
3H.	= 0.090	
TOTAL = 6.453 SQ.MT.	
TOTAL UNIT - C	
160.777 + 14.157 = 174.934 SQ.MT.	
SAY TOTAL = 174.934 SQ.MT.	
1X.	5.990X4.745 = 28.422	
2X.	9.220X0.100 = 0.922	
3X.	9.160X4.855 = 44.471	
4X.	9.260X2.375 = 21.992	
5X.	9.360X3.370 = 31.543	
TOTAL = 127.350 SQ.MT.	
FIRE STAIR - CASE	
1.	5.550X2.900 = 16.095	
TOTAL = 16.095 SQ.MT.	
127.350 - 16.095 = 111.255 SQ.MT.	
TOTAL = 111.255 SQ.MT.	

TOTAL COVD. AREA ON GROUND FLOOR PLAN

UNIT - A + UNIT - B + UNIT - C + AREA OF 'X' ----- = 560.188 SQ.MT.

111.000 + 163.000 + 174.934 + 111.255 ----- = 560.188 SQ.MT.

DEDUCTION

S1) 0.400 X 0.800 = 0.32 SQ.M.
S2) 0.54 X 0.43 = 0.234 SQ.M.
S3) 0.400 X 0.465 = 0.186 SQ.M.
S4) 0.600 X 0.865 = 0.519 SQ.M.
S5) 0.96 X 0.400 = 0.384 SQ.M.
S6) 0.575 X 0.825 = 0.474 SQ.M.
S7) 0.420 X 0.426 = 0.178 SQ.M.
S8) 0.561 X 0.438 = 0.245 SQ.M.
S9) 0.634 X 0.445 = 0.282 SQ.M.
S10) 0.600 X 0.440 = 0.264 SQ.M.
S11) 0.350 X 0.450 = 0.157 SQ.M.

TOTAL = 3.243 SQ.M. ----- = 3.243 SQ.M.

SAY TOTAL AREA = 556.946 SQ.MT.

EXTRA NON F.A.R. AREA
BALCONY

5.085 X 1.00	= 5.085 SQ.M.
0.965 X 3.75	= 3.618 SQ.M.
4.900 X 1.00	= 4.900 SQ.M.
4.305 X 1.00	= 4.305 SQ.M.
3.500 X 1.00	= 3.500 SQ.M.
2.880 X 1.00	= 2.880 SQ.M.
TOTAL	= 24.288 SQ.M.

DOOR & WINDOW SCHEDULE				
D.NO.	SILL	LINTEL	DIMENSION(WxH)	DESCRIPTION
D1	-	2100	750X100	TOILET
D2	-	2100	900X120	KITCHEN'S QUARTER
D3	-	2100	1000X100	BEDROOM DOOR
D4	-	2100	1200X120	ENTRANCE DOOR
DW1	-	2450	1250X2450	S. QUARTER
DW2	-	2450	2200X2450	BEDROOM DOOR
SH-D2	-	1800	600X1800	SHAFT
SH-D4	-	1800	400X1800	SHAFT
W.NO.	SILL	LINTEL	DIMENSION(WxH)	DESCRIPTION
W1	1200	2450	750X1250	TOILET
W7	1200	2450	1100X1250	TOILET
W8	1200	2450	500X1250	TOILET
W9	1000	2450	1100X1450	STAIRCASE
W10	1200	2450	1100X1250	KITCHEN
GL.NO.	SILL	LINTEL	DIMENSION(WxH)	DESCRIPTION
GL-28	800	2450	1100X1850	BEDROOM
GL-29	2450	2450	1100X250	LIVING DINING
GL-30	-	2450	1100X2450	LIVING DINING
GL-31	300	2450	3785X1250	BUILDING ENTRANCE
GL-31	800	2450	1800X1850	BEDROOM
GL-32	800	2450	2200X1850	BEDROOM