


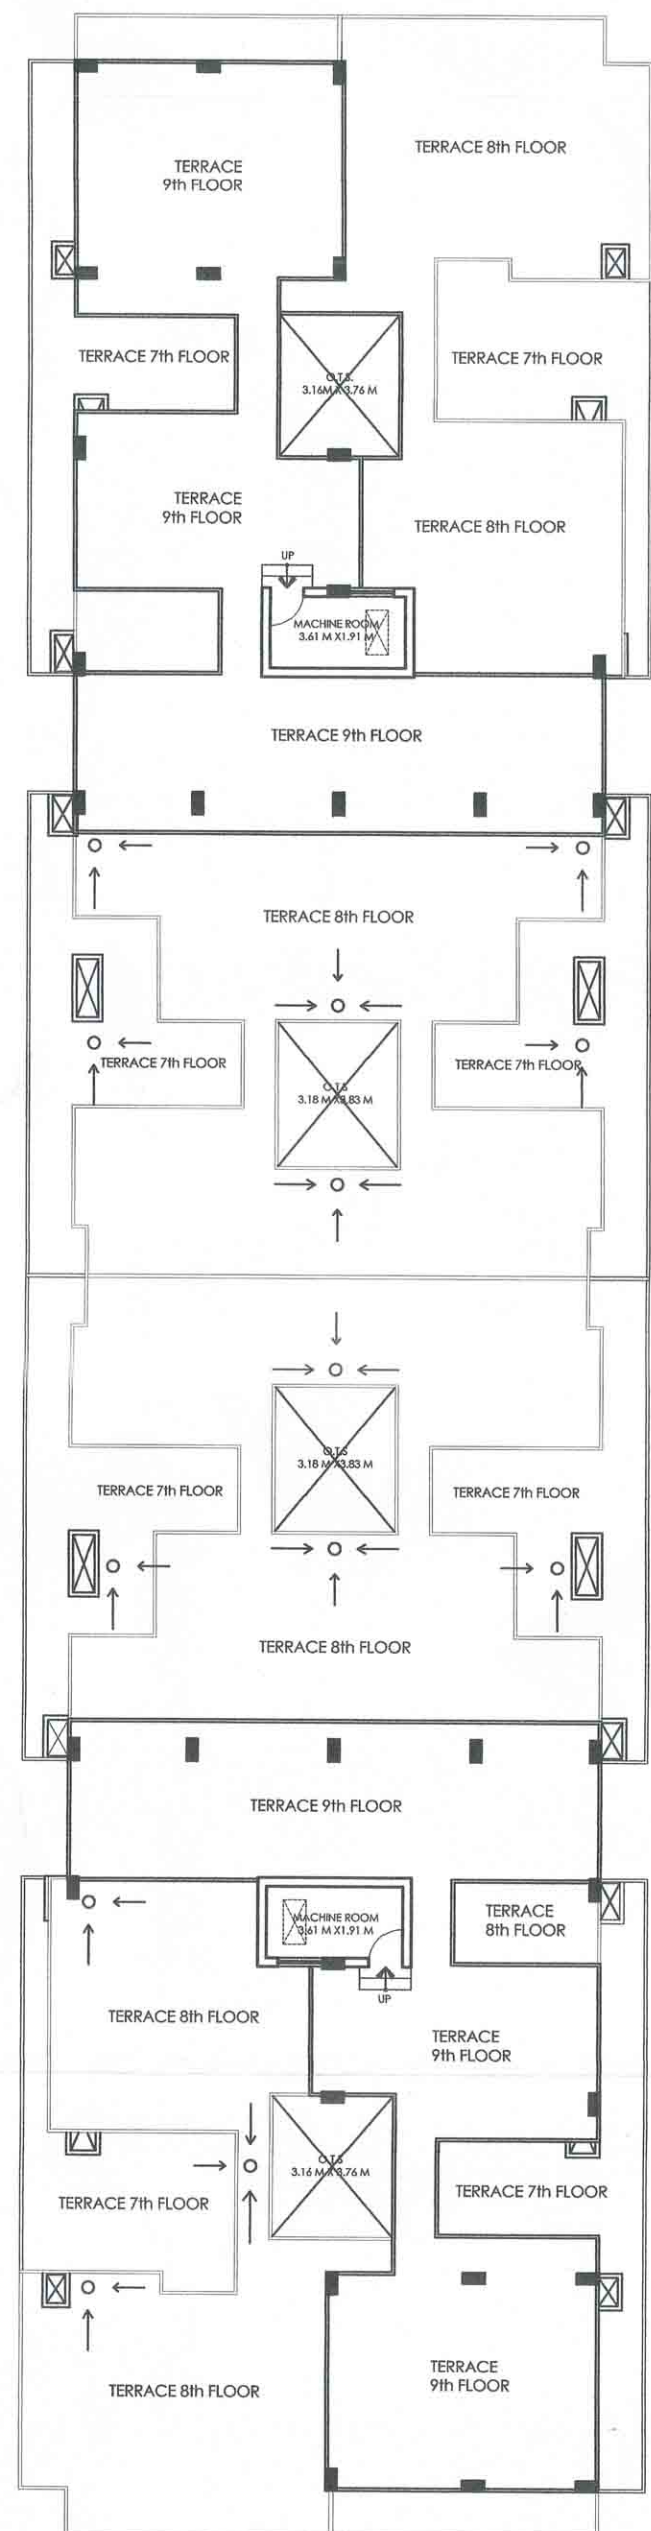


TERRACE FLOOR PLAN
(PROPOSED)


PROPOSED DRAWING FOR PURCHASABLE F.A.R.
FOR AFFORDABLE HOUSING AT 15 A (OLD),
20/19A, NEW SARAJINI NAIDU MARG, ALLAHABAD

NOTE: THIS PROPOSAL CONFIRMS
WITH THE STANDARDS OF
"UPVIDHI 2008" and
"MAHAYOJANA 2021"


SHEET NO:	SCALE:	N
3/3	1:200	
ARCHITECTS:	TARANA NASEER (B.ARCH.M.PLAN) (CA/97/21285) MANISH GUJRAL (B.ARCH.) (CA/97/21380) 52/25 B, MUIR ROAD, ALLAHABAD	
OWNERS:	MR. SHILADITYA SINGH MRS. SHEFALI SINGH FOR SELF MR. SAUMYA SHEEL SINGH AND AS ATTORNEY OF MRS. SUDHA SINGH	
SIGNATURES:	A) OWNERS <i>Shiladitya Singh</i> B) ARCHITECTS:	

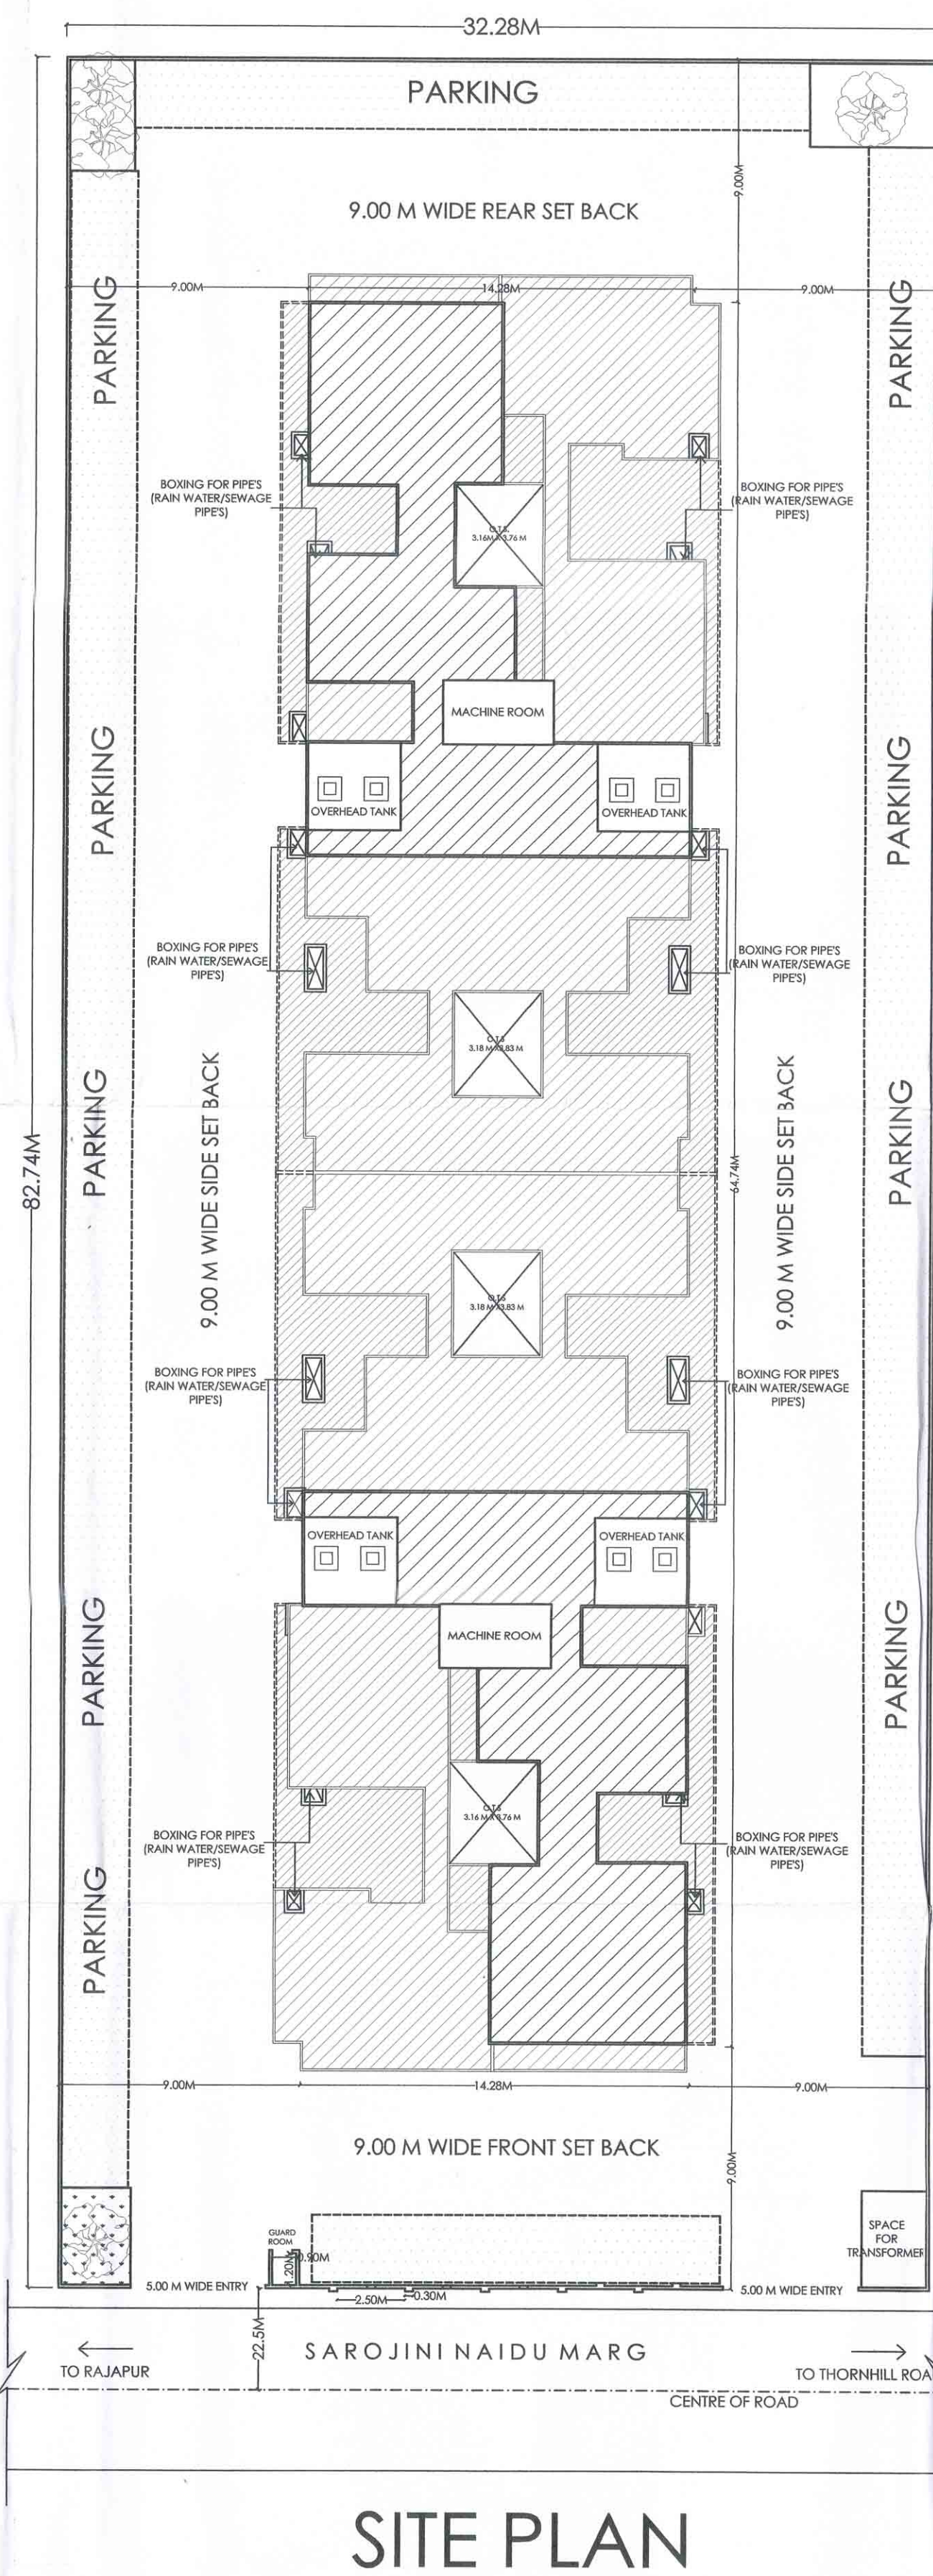


SITE PLAN

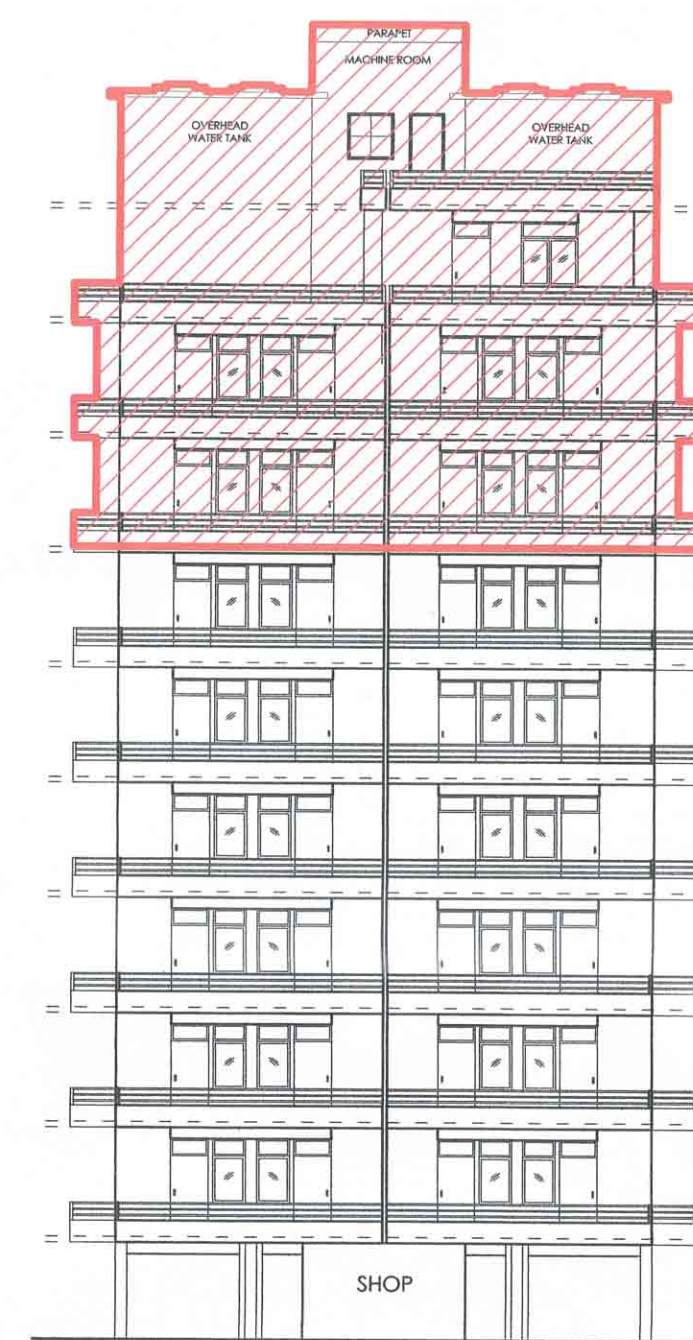


EAST ELEVATION

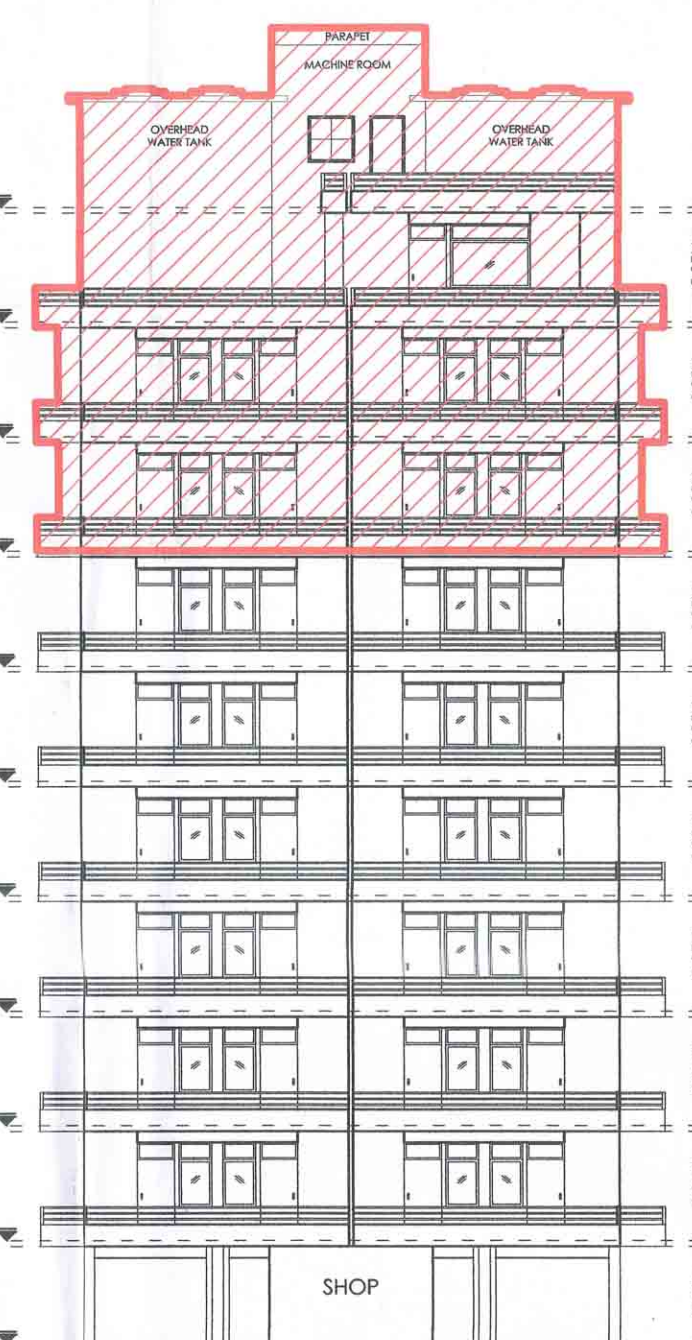

WEST ELEVATION

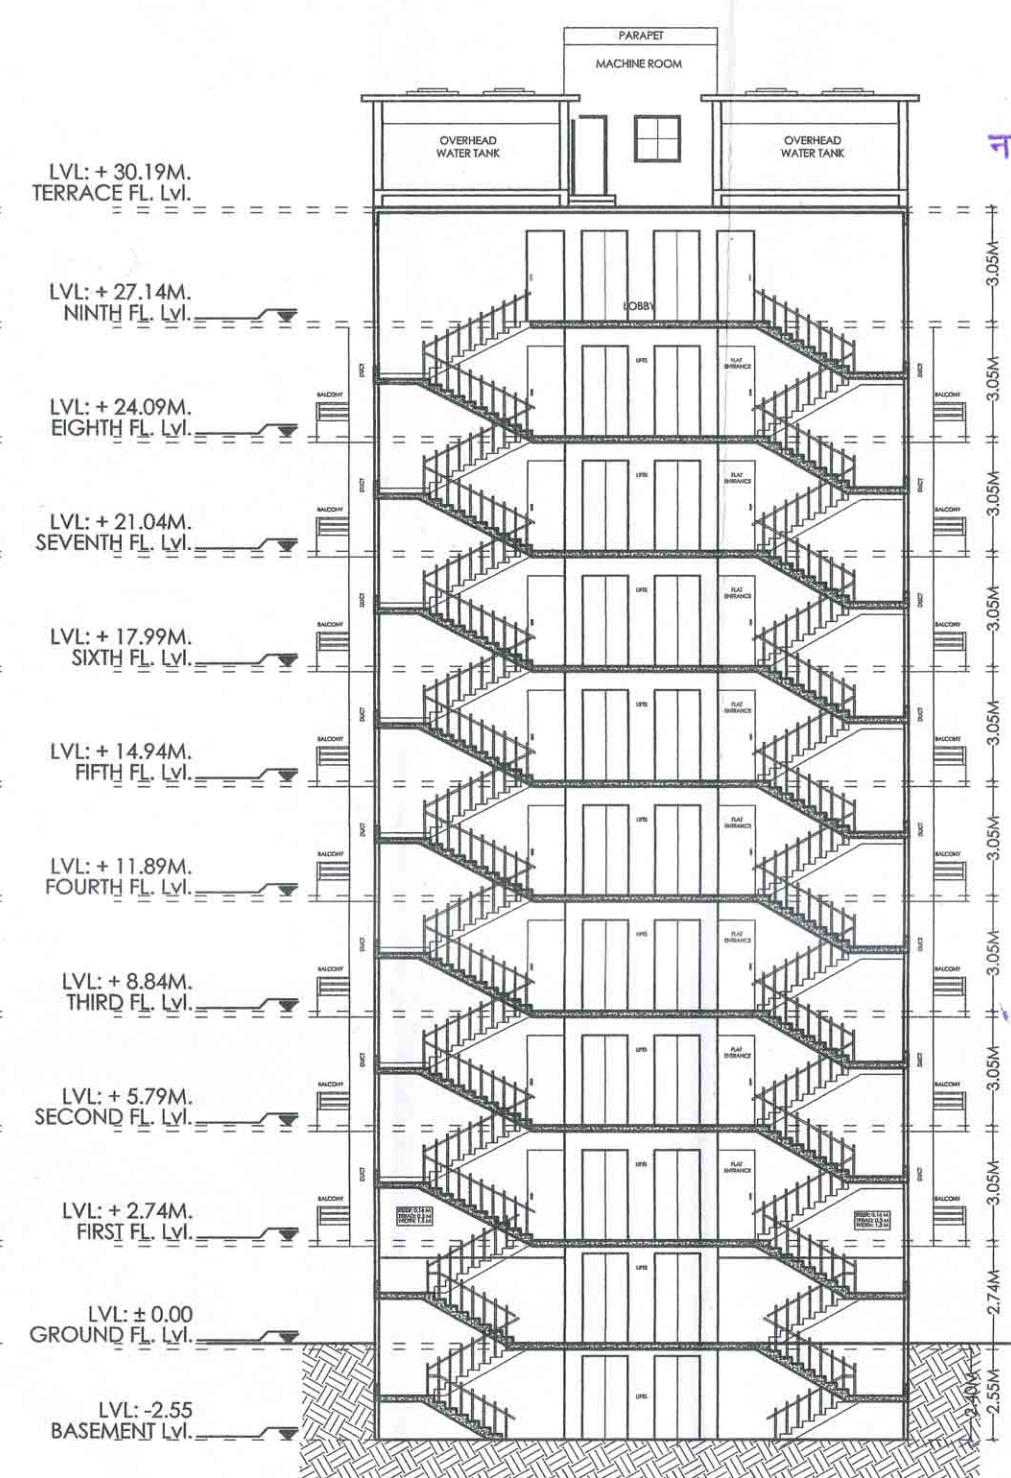

SECTION X-X'

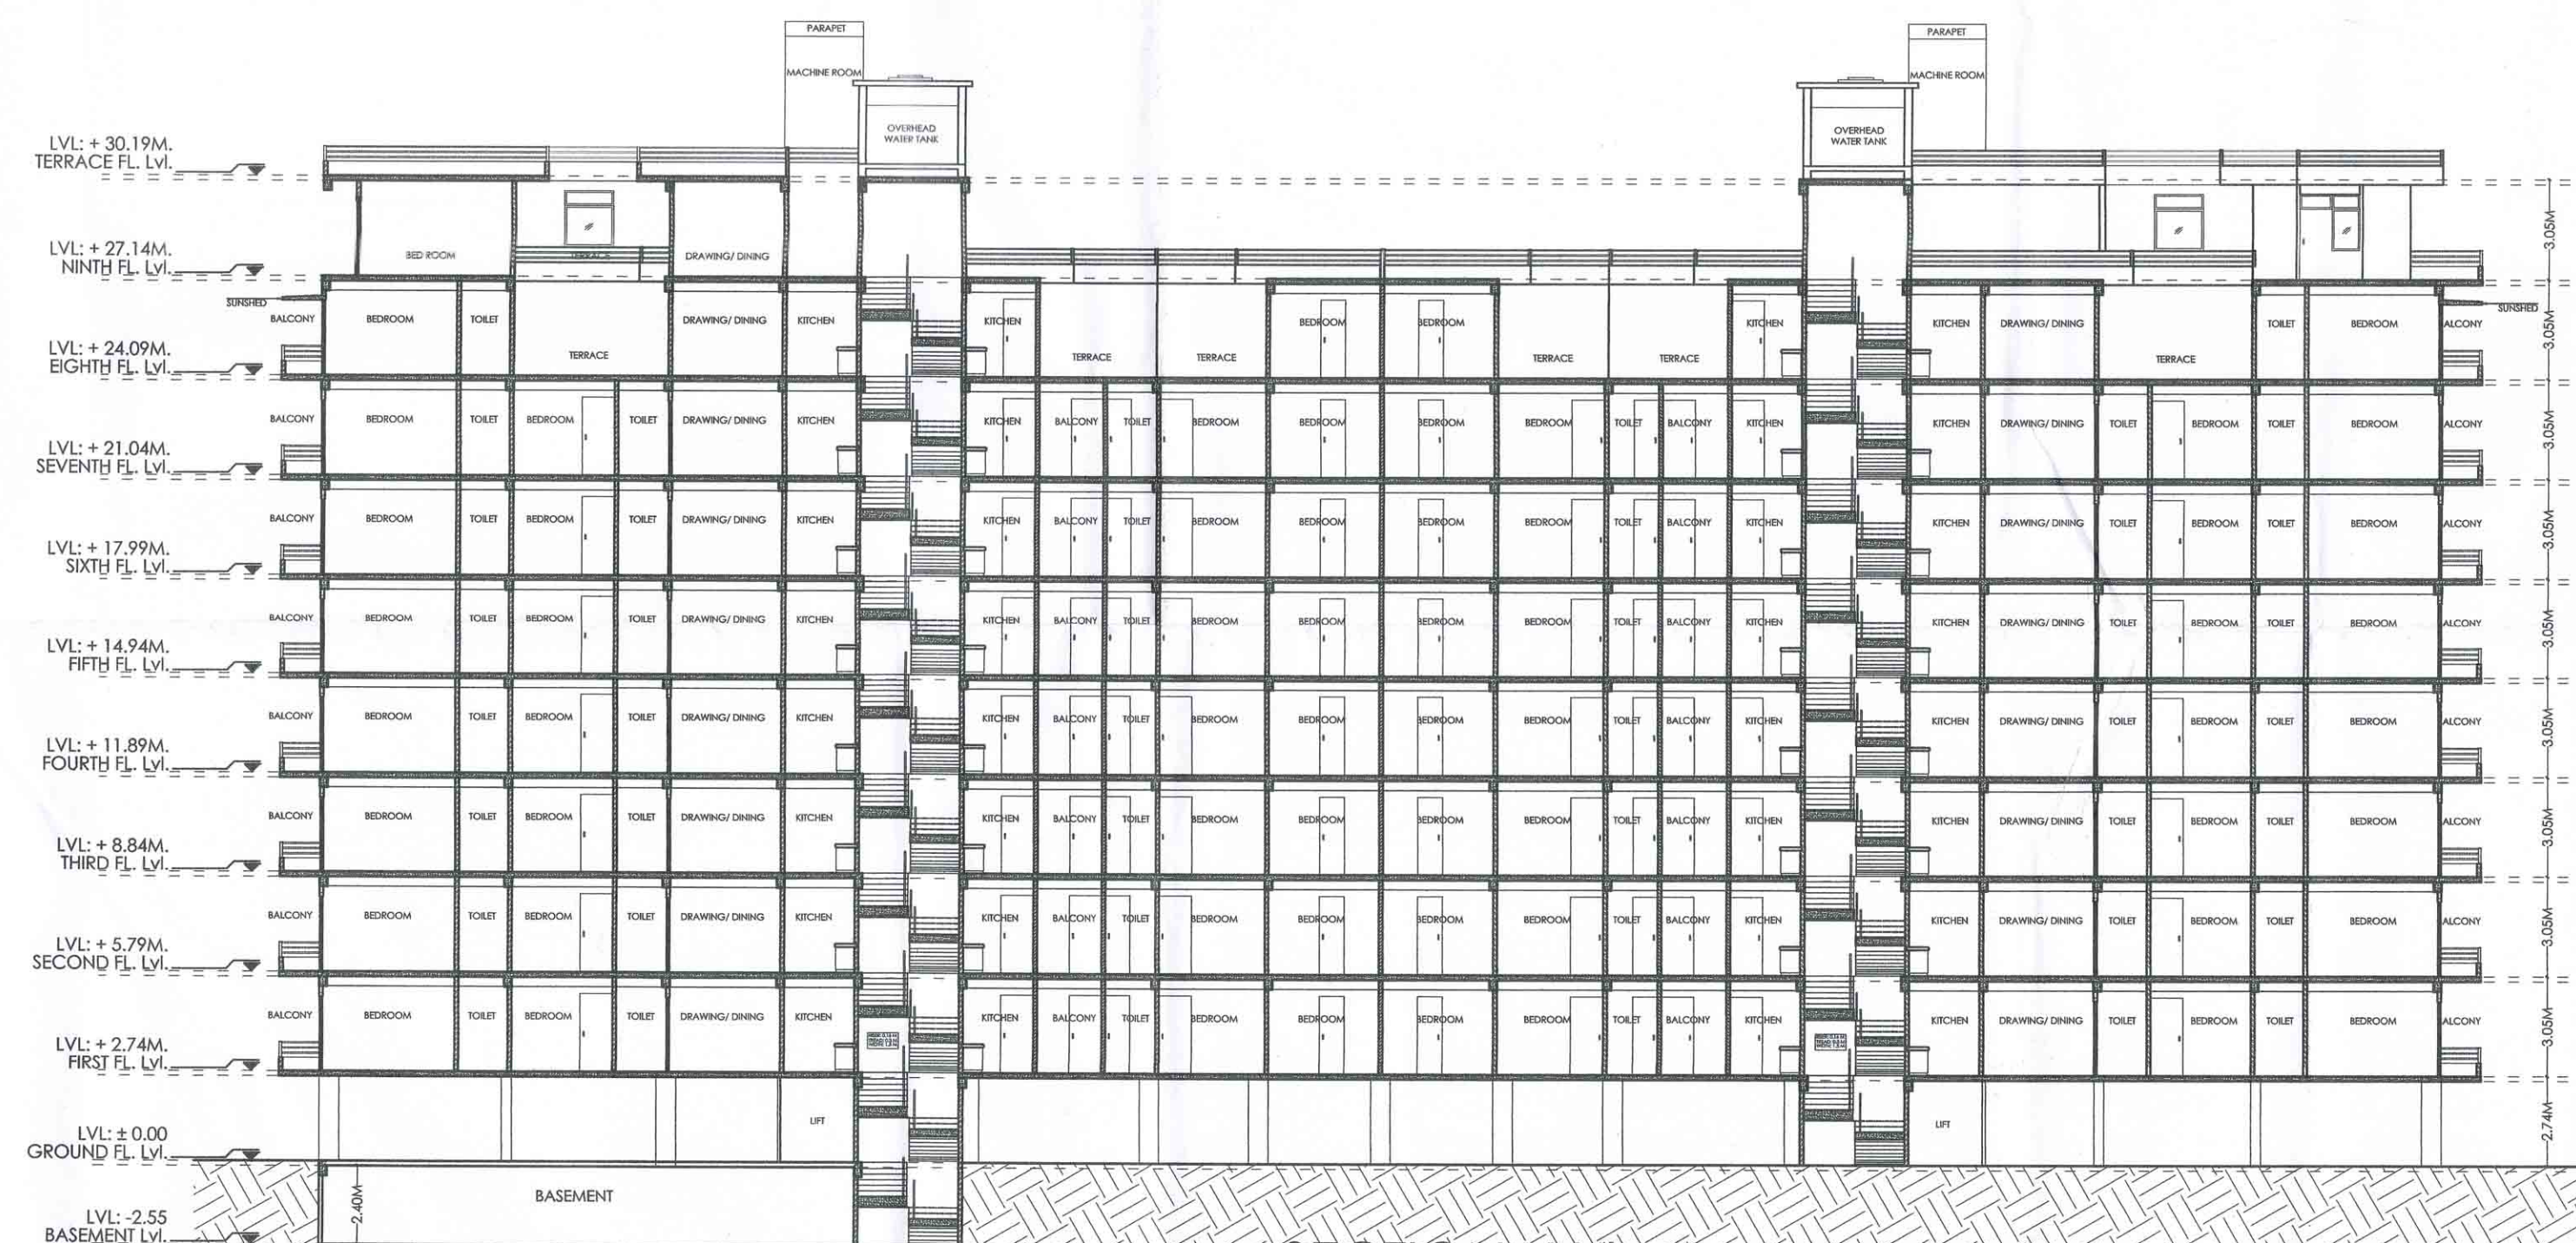

SECTION Y-Y'

सह स्वीकृत/निर्माण अनुमति है। पूर्णतः प्रमाण-पत्र
प्राप्त करने के बाद ही इस परिसर का वास्तविक
उपयोग किया जा सकेगा।
05/10/2016
सहसचिव/उपसचिव
इलाहाबाद विकास प्राधिकरण
इलाहाबाद

नगर नियोजक इन्विट्राम

बचिपानी/सुरक्षा
इलाहाबाद विकास प्राधिकरण
इलाहाबाद

सहायक अभियन्ता
विकास प्राधिकरण
इलाहाबाद

श्री. न. प. चौरा/प्रस्ताव अतिरिक्त अंकित

05/10/16
अवर अभियन्ता (स. व.)
विकास प्राधिकरण
इलाहाबाद

इलाहाबाद विकास प्राधिकरण
100/3090(त.ख.2)/जी.ए./ए.ए.ए./2014-15
दिनांक 05/10/2016
इलाहाबाद