






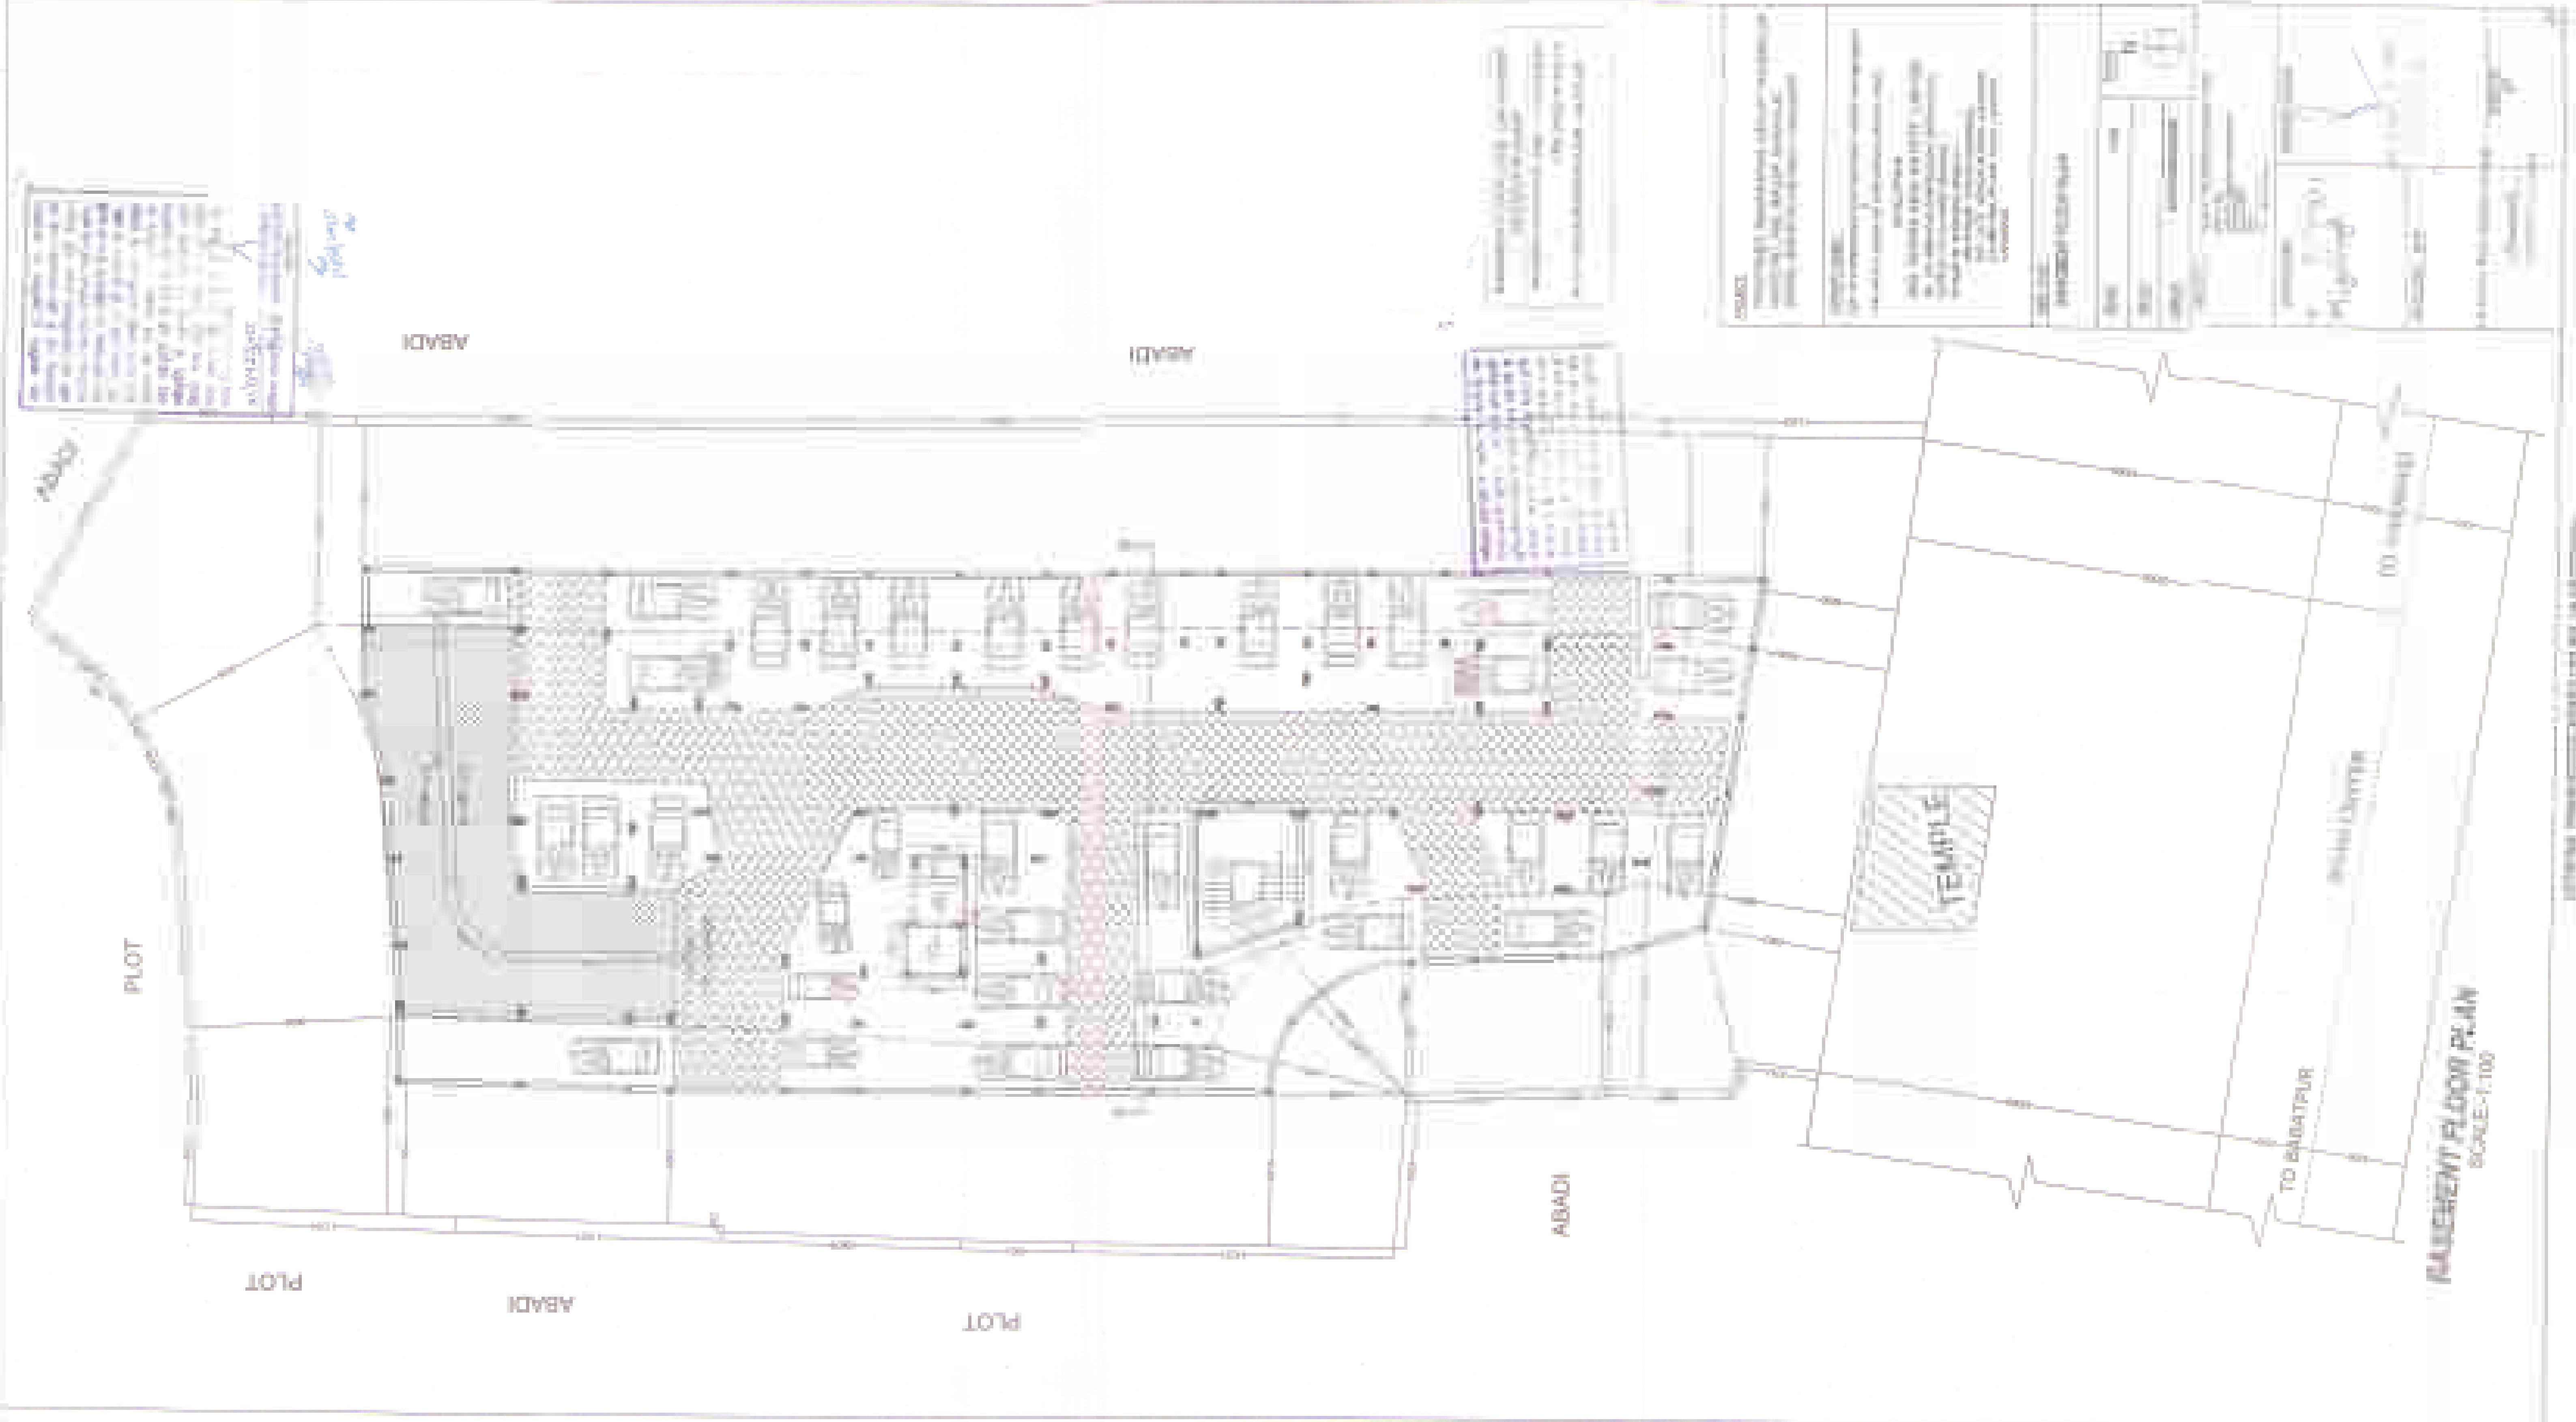





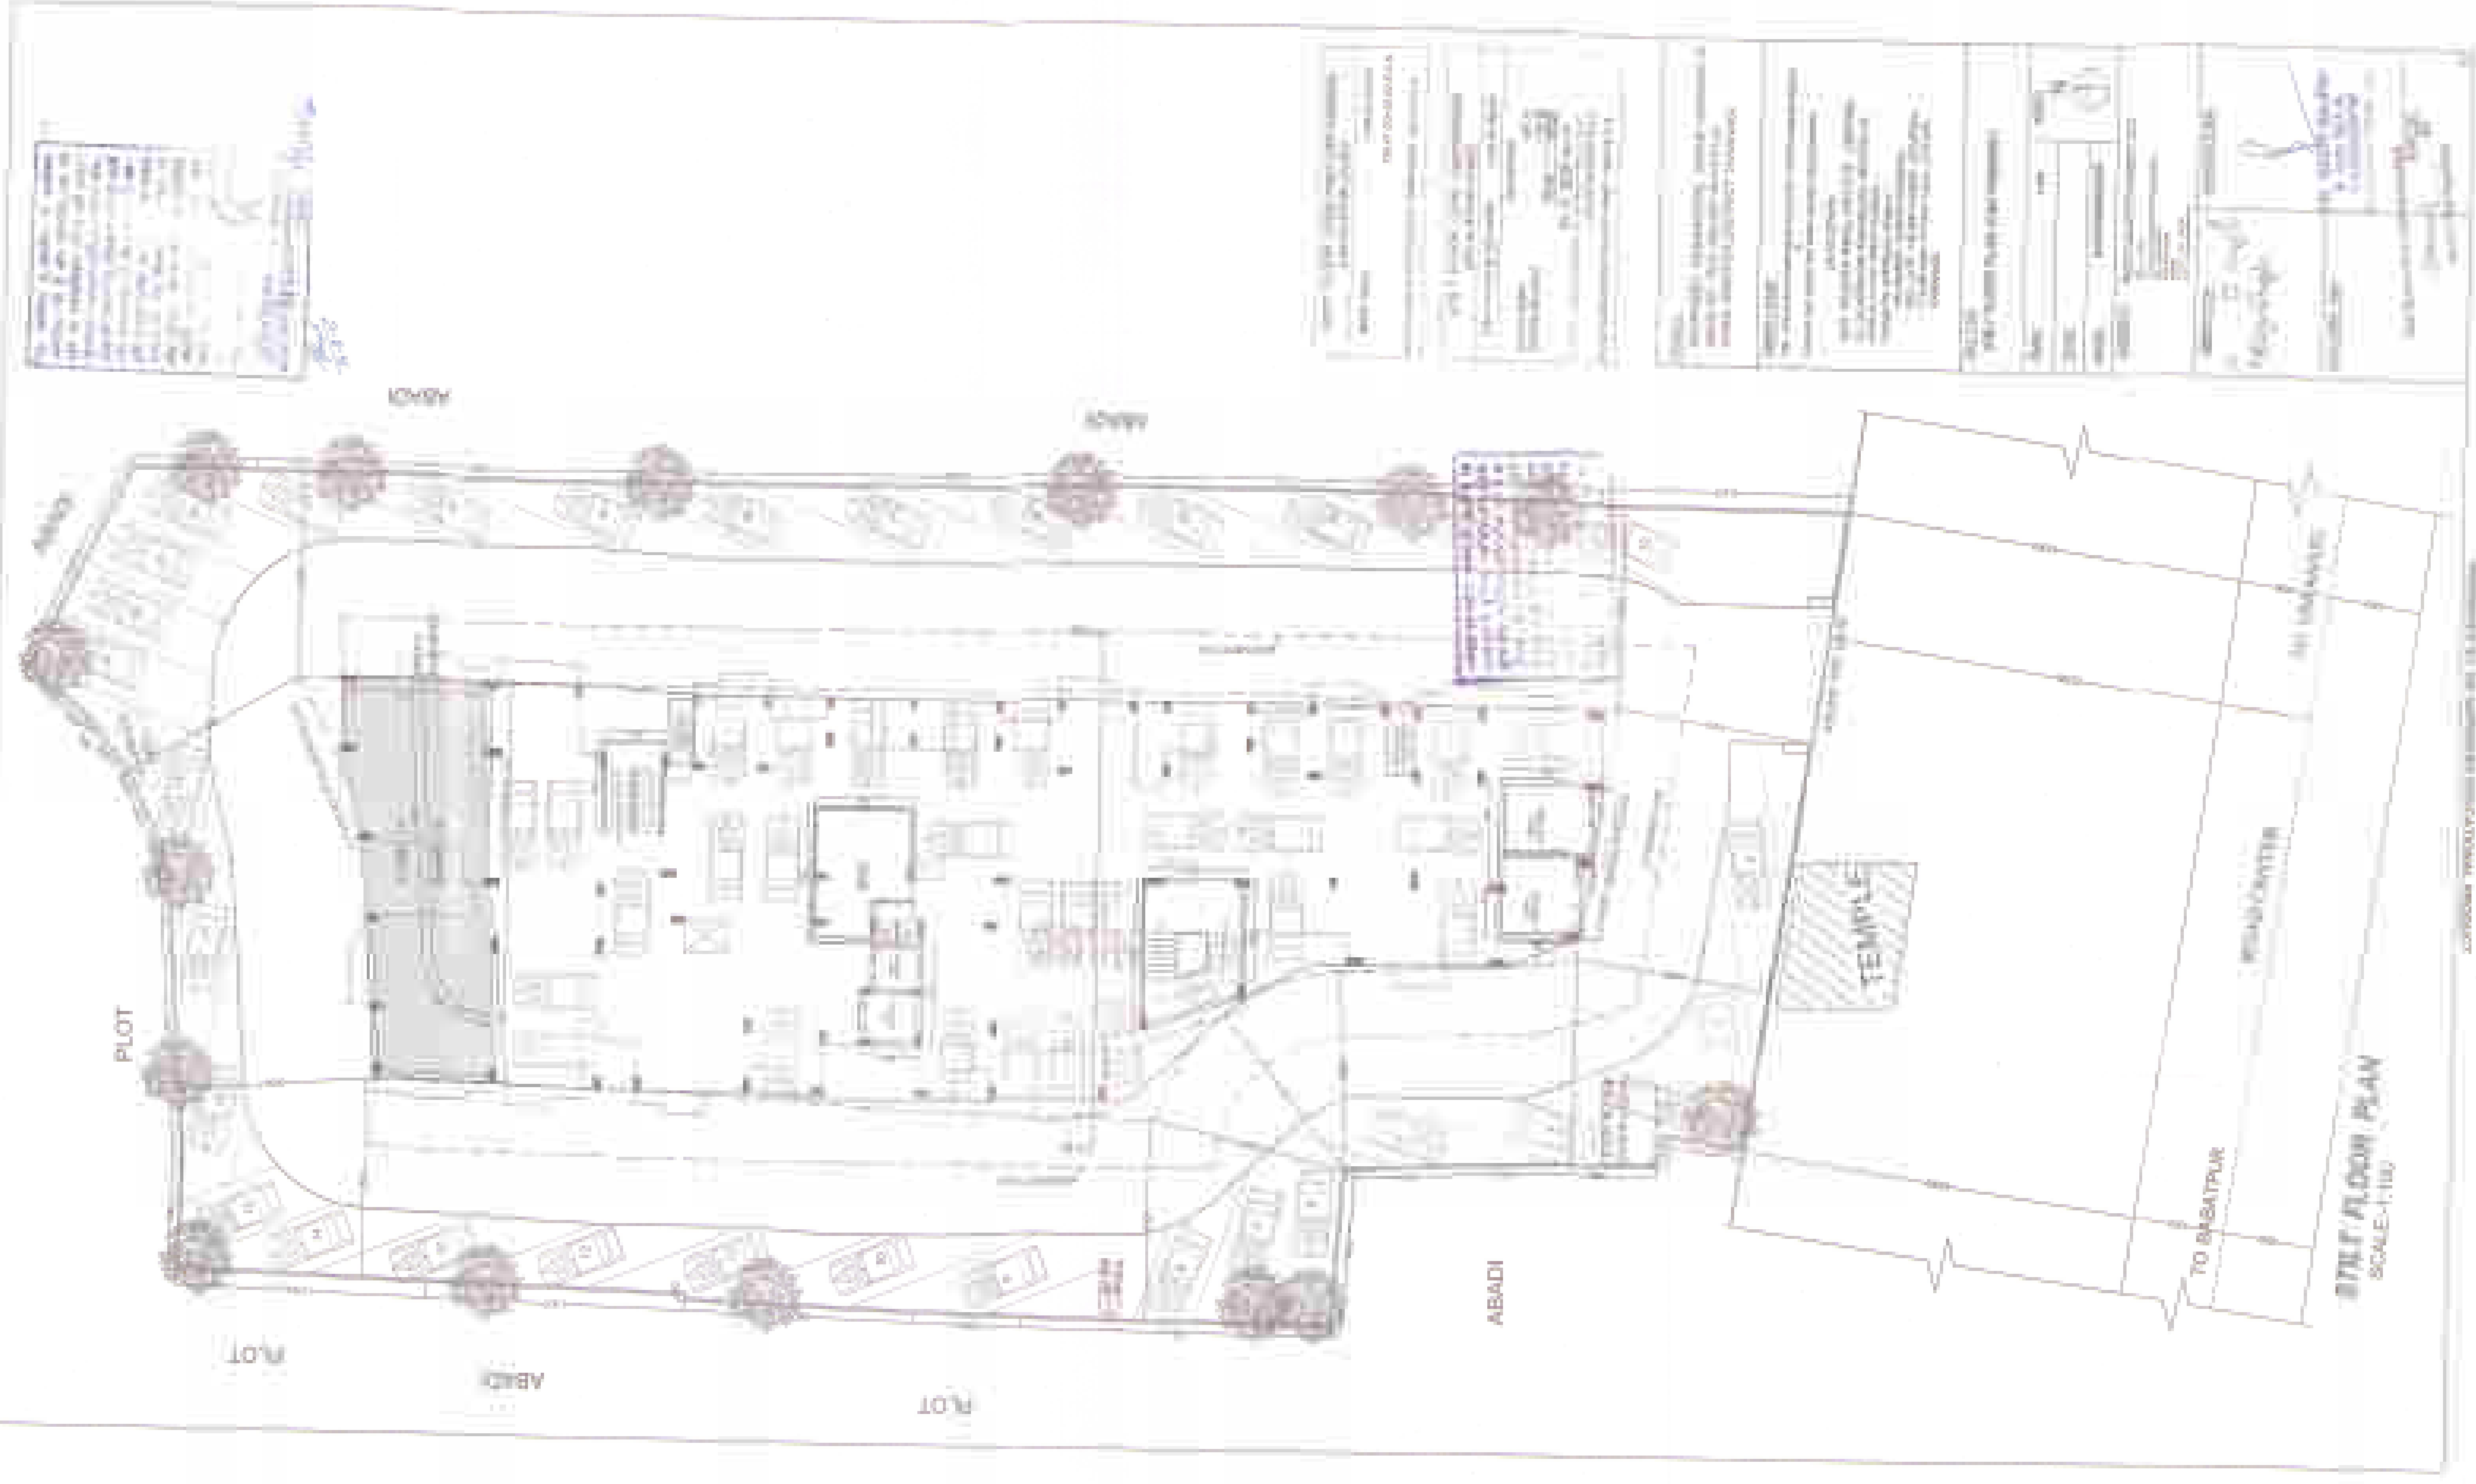


Site Plan
Scale: 1:100
Date: 10/10/2020
Drawing No: 10/10/2020

1. Plot Area: 1000 sq. m.	2. Building Area: 500 sq. m.	3. Total Area: 1500 sq. m.
4. Plot Dimensions: 50m x 20m	5. Building Dimensions: 25m x 20m	6. Total Dimensions: 75m x 20m
7. Plot Boundary: 10m x 10m	8. Building Boundary: 5m x 5m	9. Total Boundary: 15m x 15m
10. Plot Location: 100m x 100m	11. Building Location: 50m x 50m	12. Total Location: 150m x 150m
13. Plot Orientation: 100m x 100m	14. Building Orientation: 50m x 50m	15. Total Orientation: 150m x 150m
16. Plot Access: 100m x 100m	17. Building Access: 50m x 50m	18. Total Access: 150m x 150m
19. Plot Elevation: 100m x 100m	20. Building Elevation: 50m x 50m	21. Total Elevation: 150m x 150m
22. Plot Slope: 100m x 100m	23. Building Slope: 50m x 50m	24. Total Slope: 150m x 150m
25. Plot Drainage: 100m x 100m	26. Building Drainage: 50m x 50m	27. Total Drainage: 150m x 150m
28. Plot Utilities: 100m x 100m	29. Building Utilities: 50m x 50m	30. Total Utilities: 150m x 150m
31. Plot Security: 100m x 100m	32. Building Security: 50m x 50m	33. Total Security: 150m x 150m
34. Plot Environment: 100m x 100m	35. Building Environment: 50m x 50m	36. Total Environment: 150m x 150m
37. Plot Infrastructure: 100m x 100m	38. Building Infrastructure: 50m x 50m	39. Total Infrastructure: 150m x 150m
40. Plot Services: 100m x 100m	41. Building Services: 50m x 50m	42. Total Services: 150m x 150m
43. Plot Amenities: 100m x 100m	44. Building Amenities: 50m x 50m	45. Total Amenities: 150m x 150m
46. Plot Features: 100m x 100m	47. Building Features: 50m x 50m	48. Total Features: 150m x 150m
49. Plot Details: 100m x 100m	50. Building Details: 50m x 50m	51. Total Details: 150m x 150m
52. Plot Notes: 100m x 100m	53. Building Notes: 50m x 50m	54. Total Notes: 150m x 150m
55. Plot Remarks: 100m x 100m	56. Building Remarks: 50m x 50m	57. Total Remarks: 150m x 150m
58. Plot Comments: 100m x 100m	59. Building Comments: 50m x 50m	60. Total Comments: 150m x 150m
61. Plot Observations: 100m x 100m	62. Building Observations: 50m x 50m	63. Total Observations: 150m x 150m
64. Plot Conclusions: 100m x 100m	65. Building Conclusions: 50m x 50m	66. Total Conclusions: 150m x 150m
67. Plot Recommendations: 100m x 100m	68. Building Recommendations: 50m x 50m	69. Total Recommendations: 150m x 150m
70. Plot Suggestions: 100m x 100m	71. Building Suggestions: 50m x 50m	72. Total Suggestions: 150m x 150m
73. Plot Proposals: 100m x 100m	74. Building Proposals: 50m x 50m	75. Total Proposals: 150m x 150m
76. Plot Ideas: 100m x 100m	77. Building Ideas: 50m x 50m	78. Total Ideas: 150m x 150m
79. Plot Concepts: 100m x 100m	80. Building Concepts: 50m x 50m	81. Total Concepts: 150m x 150m
82. Plot Designs: 100m x 100m	83. Building Designs: 50m x 50m	84. Total Designs: 150m x 150m
85. Plot Plans: 100m x 100m	86. Building Plans: 50m x 50m	87. Total Plans: 150m x 150m
88. Plot Drawings: 100m x 100m	89. Building Drawings: 50m x 50m	90. Total Drawings: 150m x 150m
91. Plot Images: 100m x 100m	92. Building Images: 50m x 50m	93. Total Images: 150m x 150m
94. Plot Videos: 100m x 100m	95. Building Videos: 50m x 50m	96. Total Videos: 150m x 150m
97. Plot Audio: 100m x 100m	98. Building Audio: 50m x 50m	99. Total Audio: 150m x 150m
100. Plot Other: 100m x 100m	101. Building Other: 50m x 50m	102. Total Other: 150m x 150m





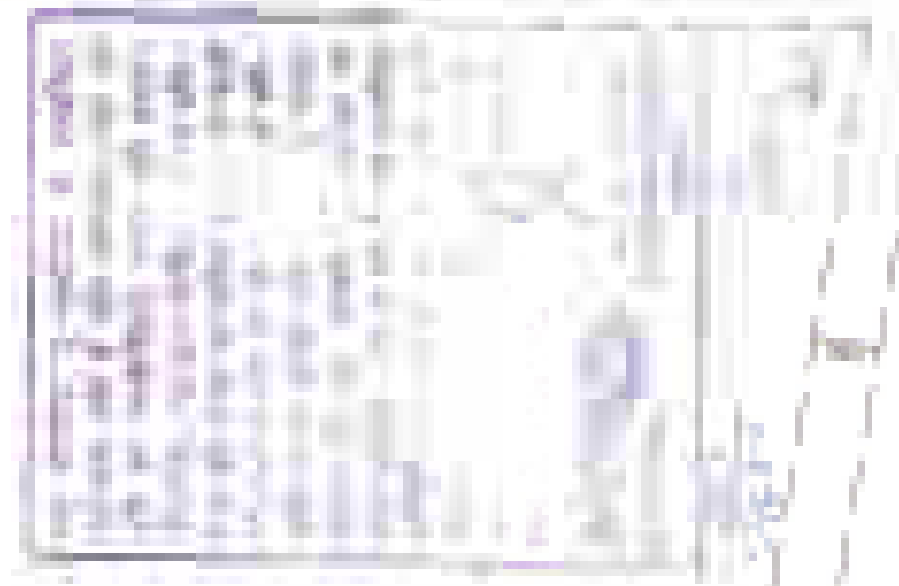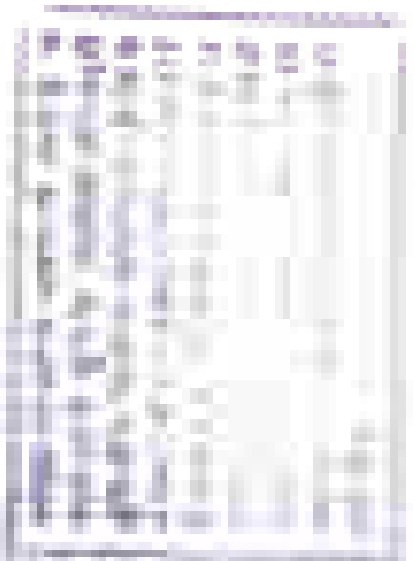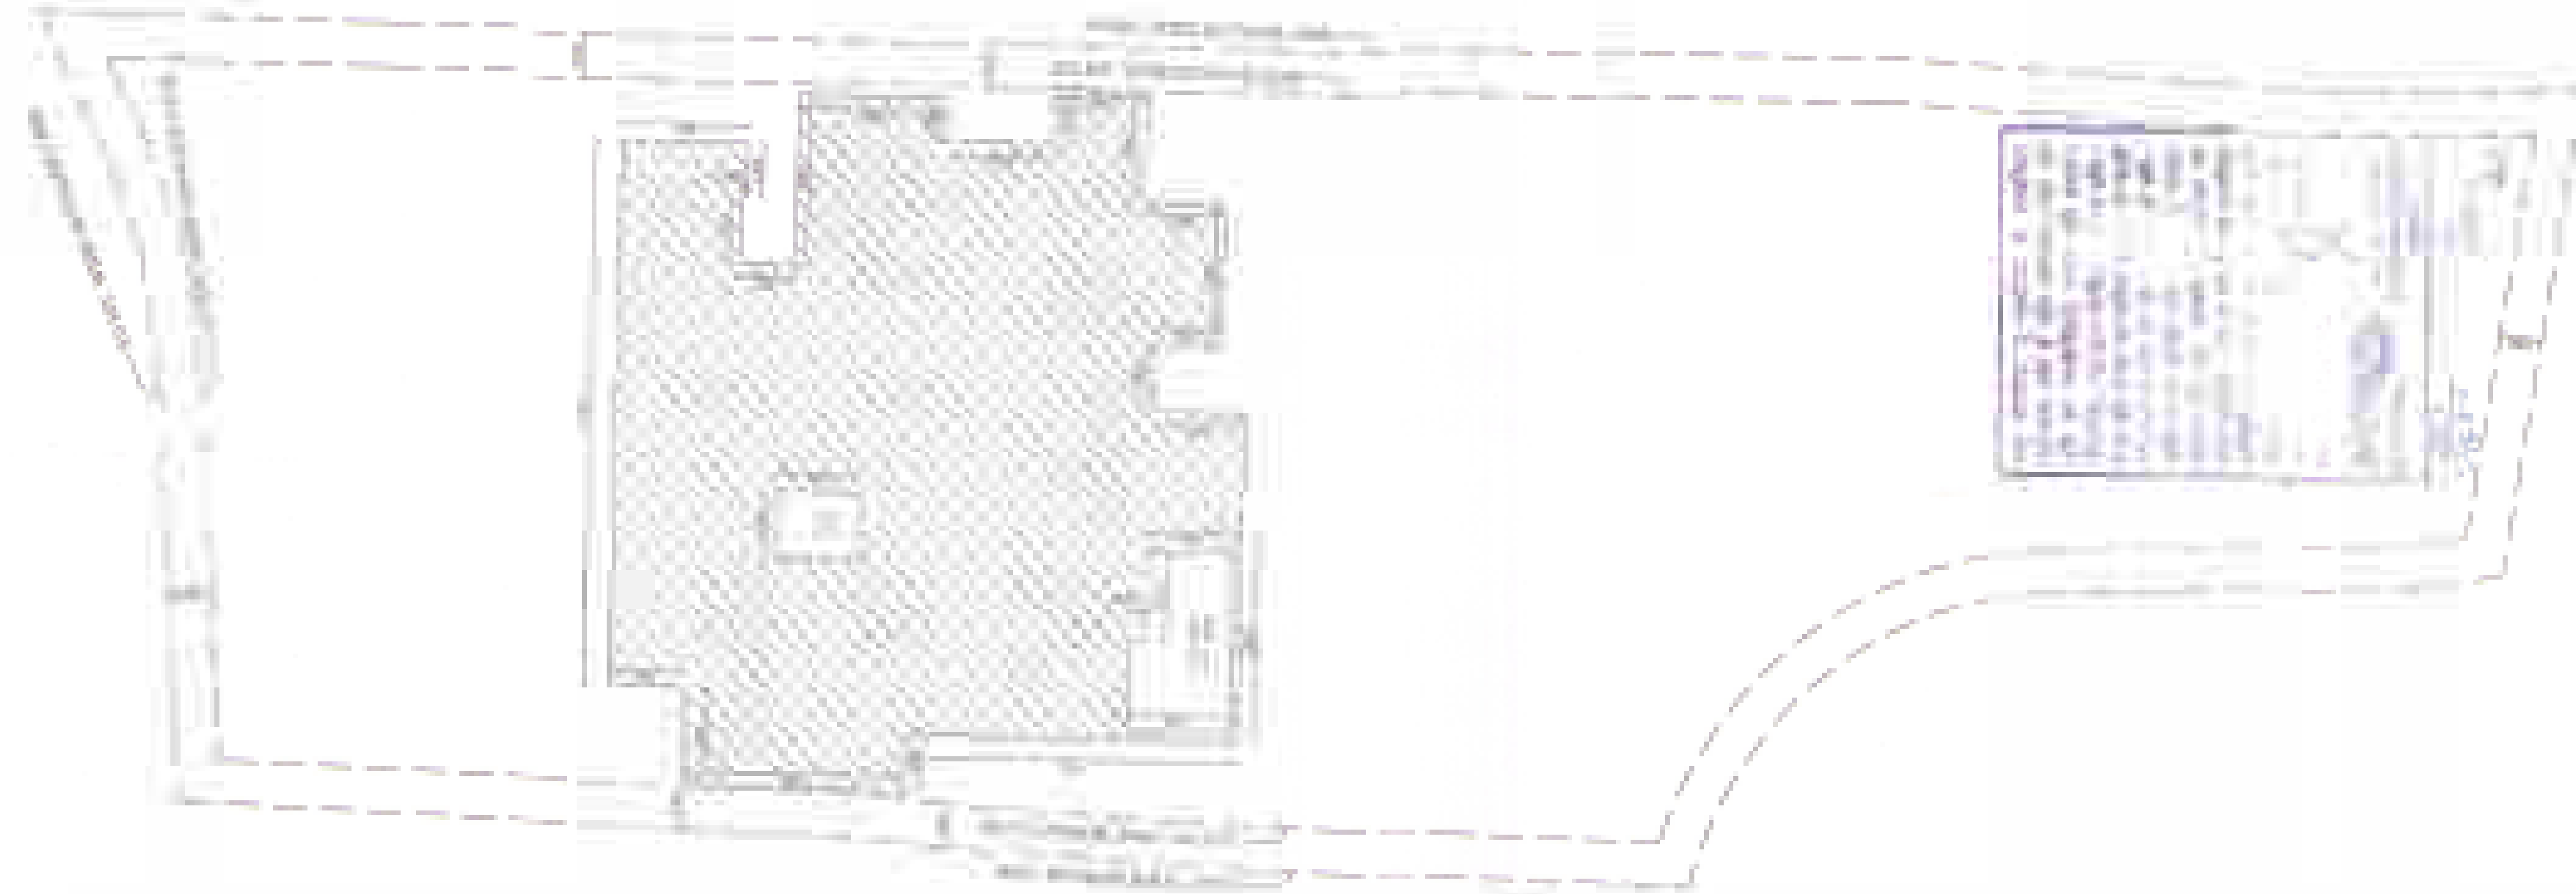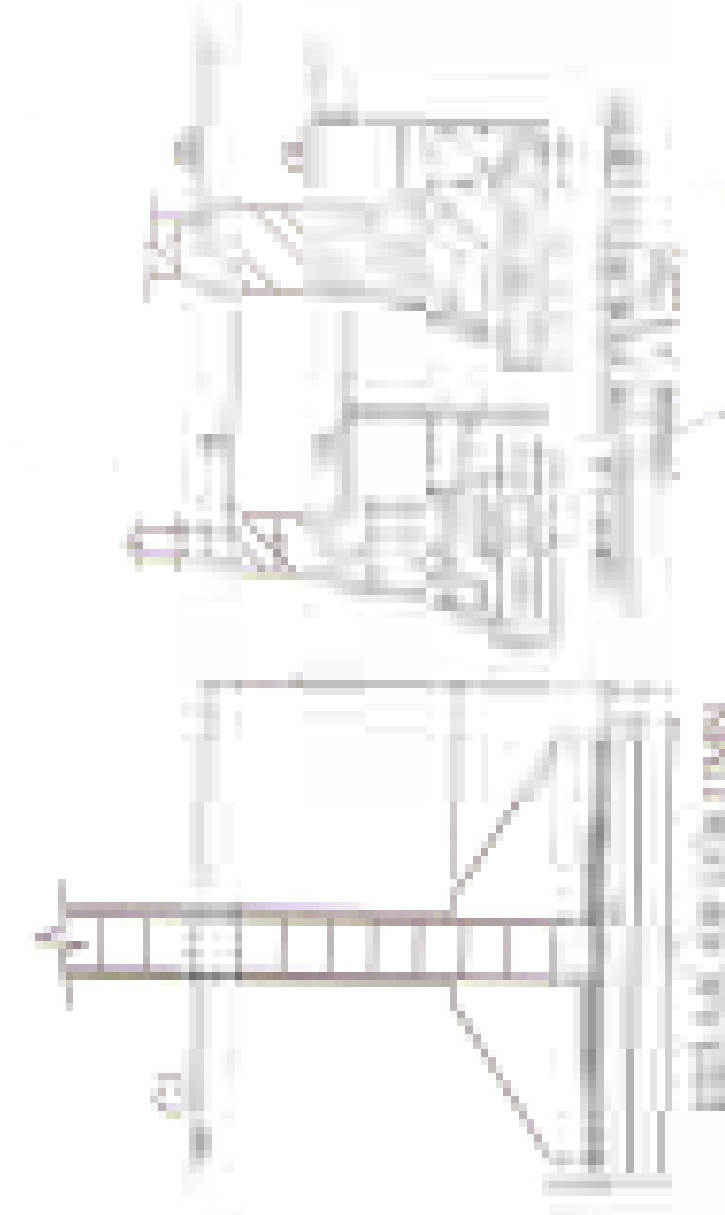

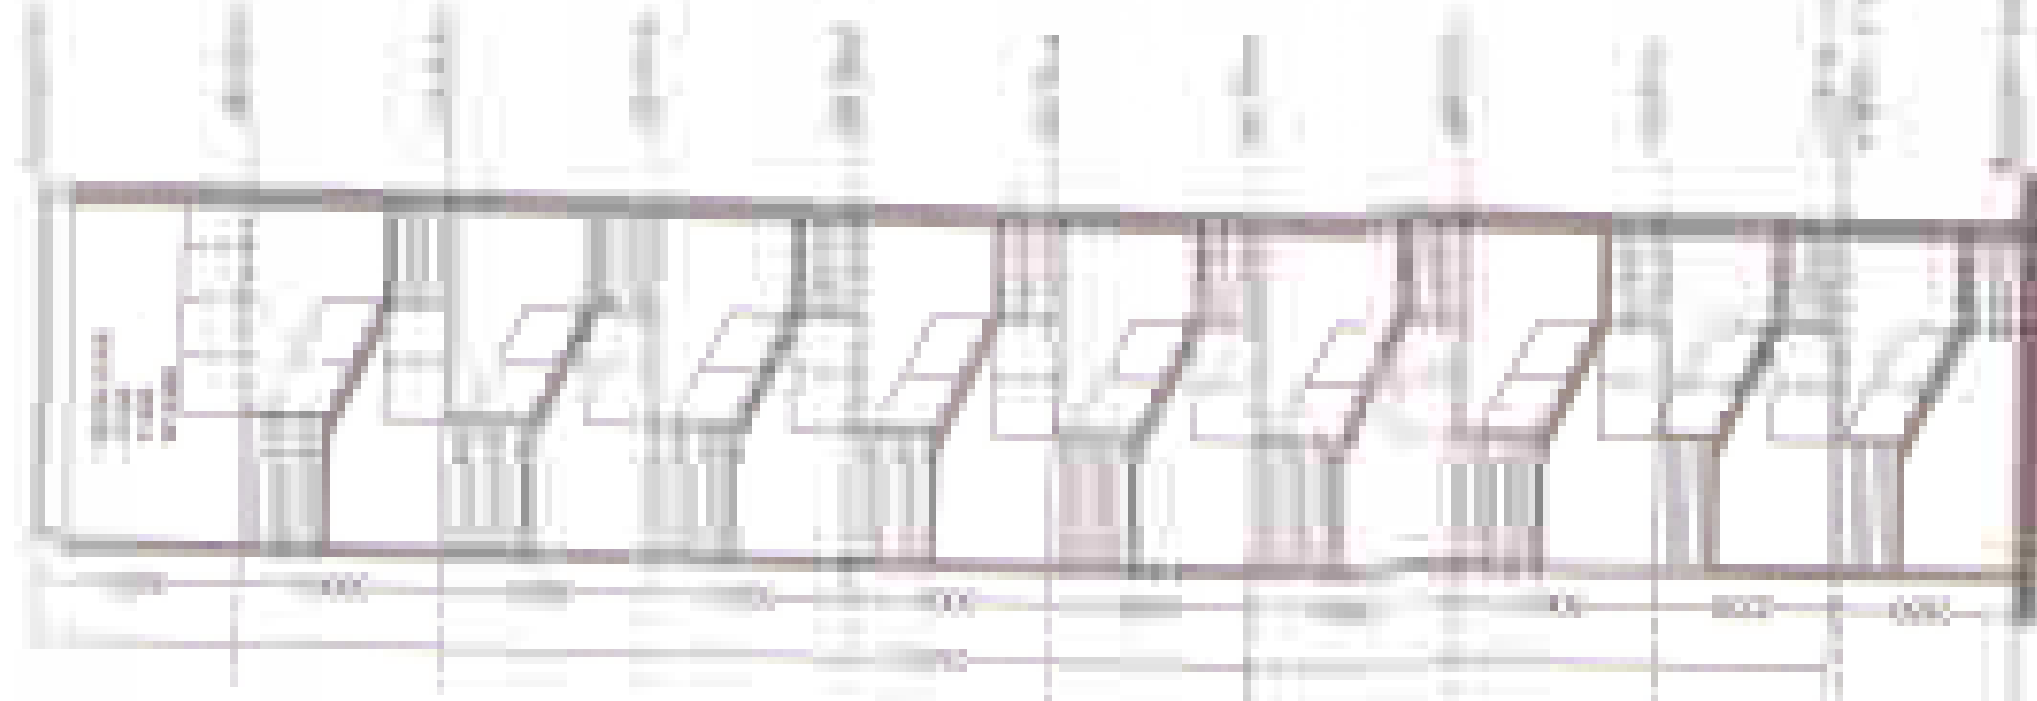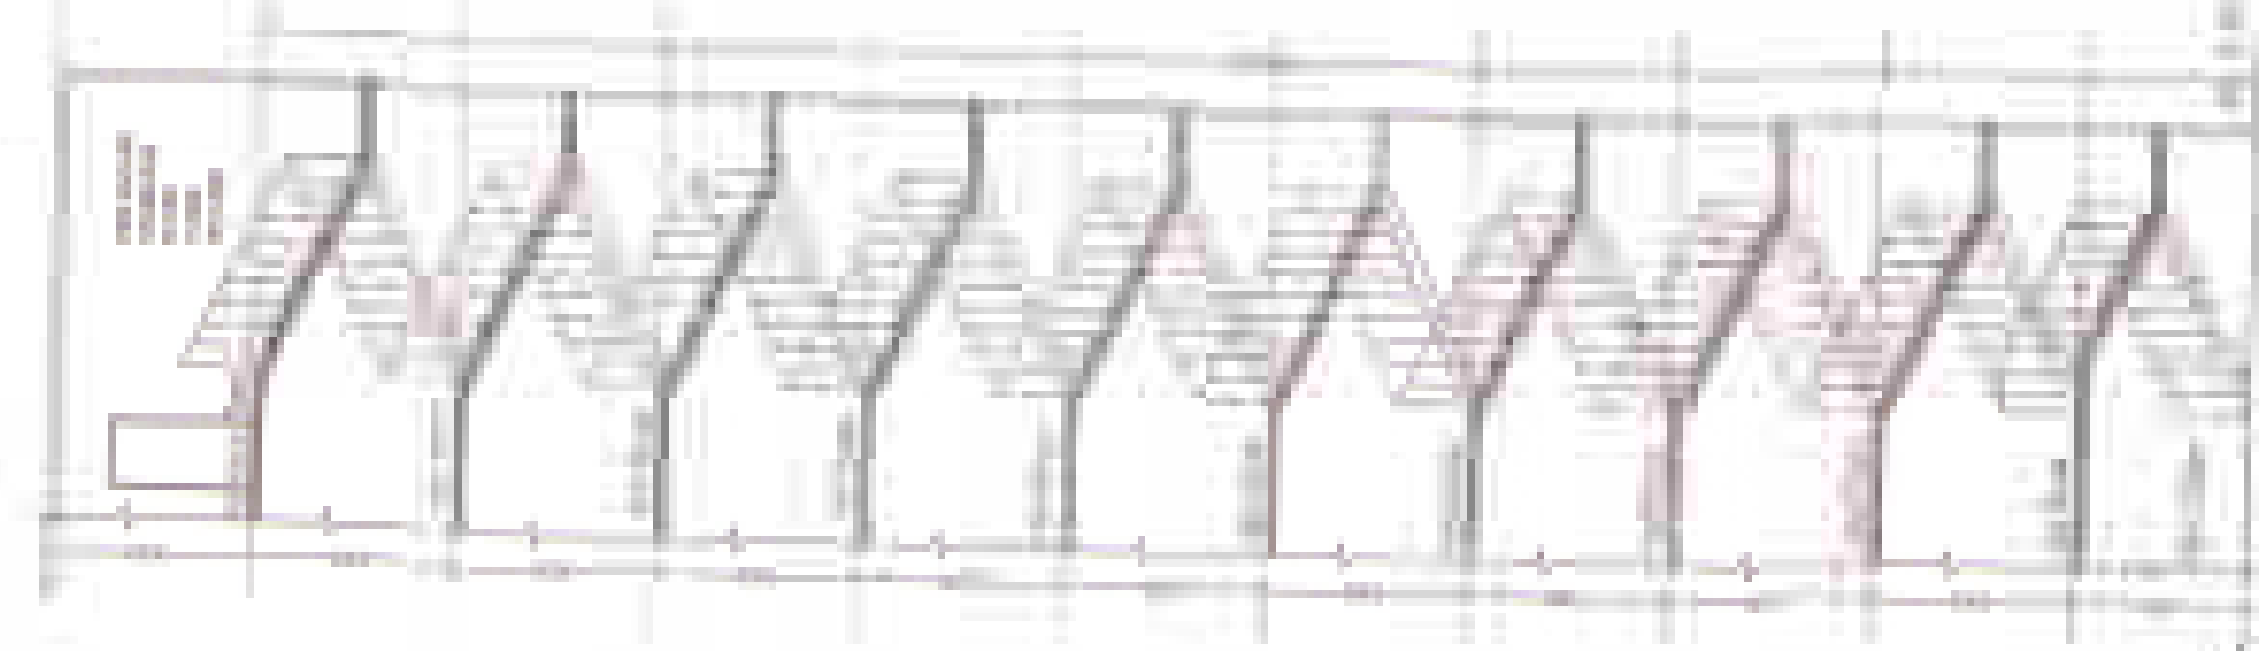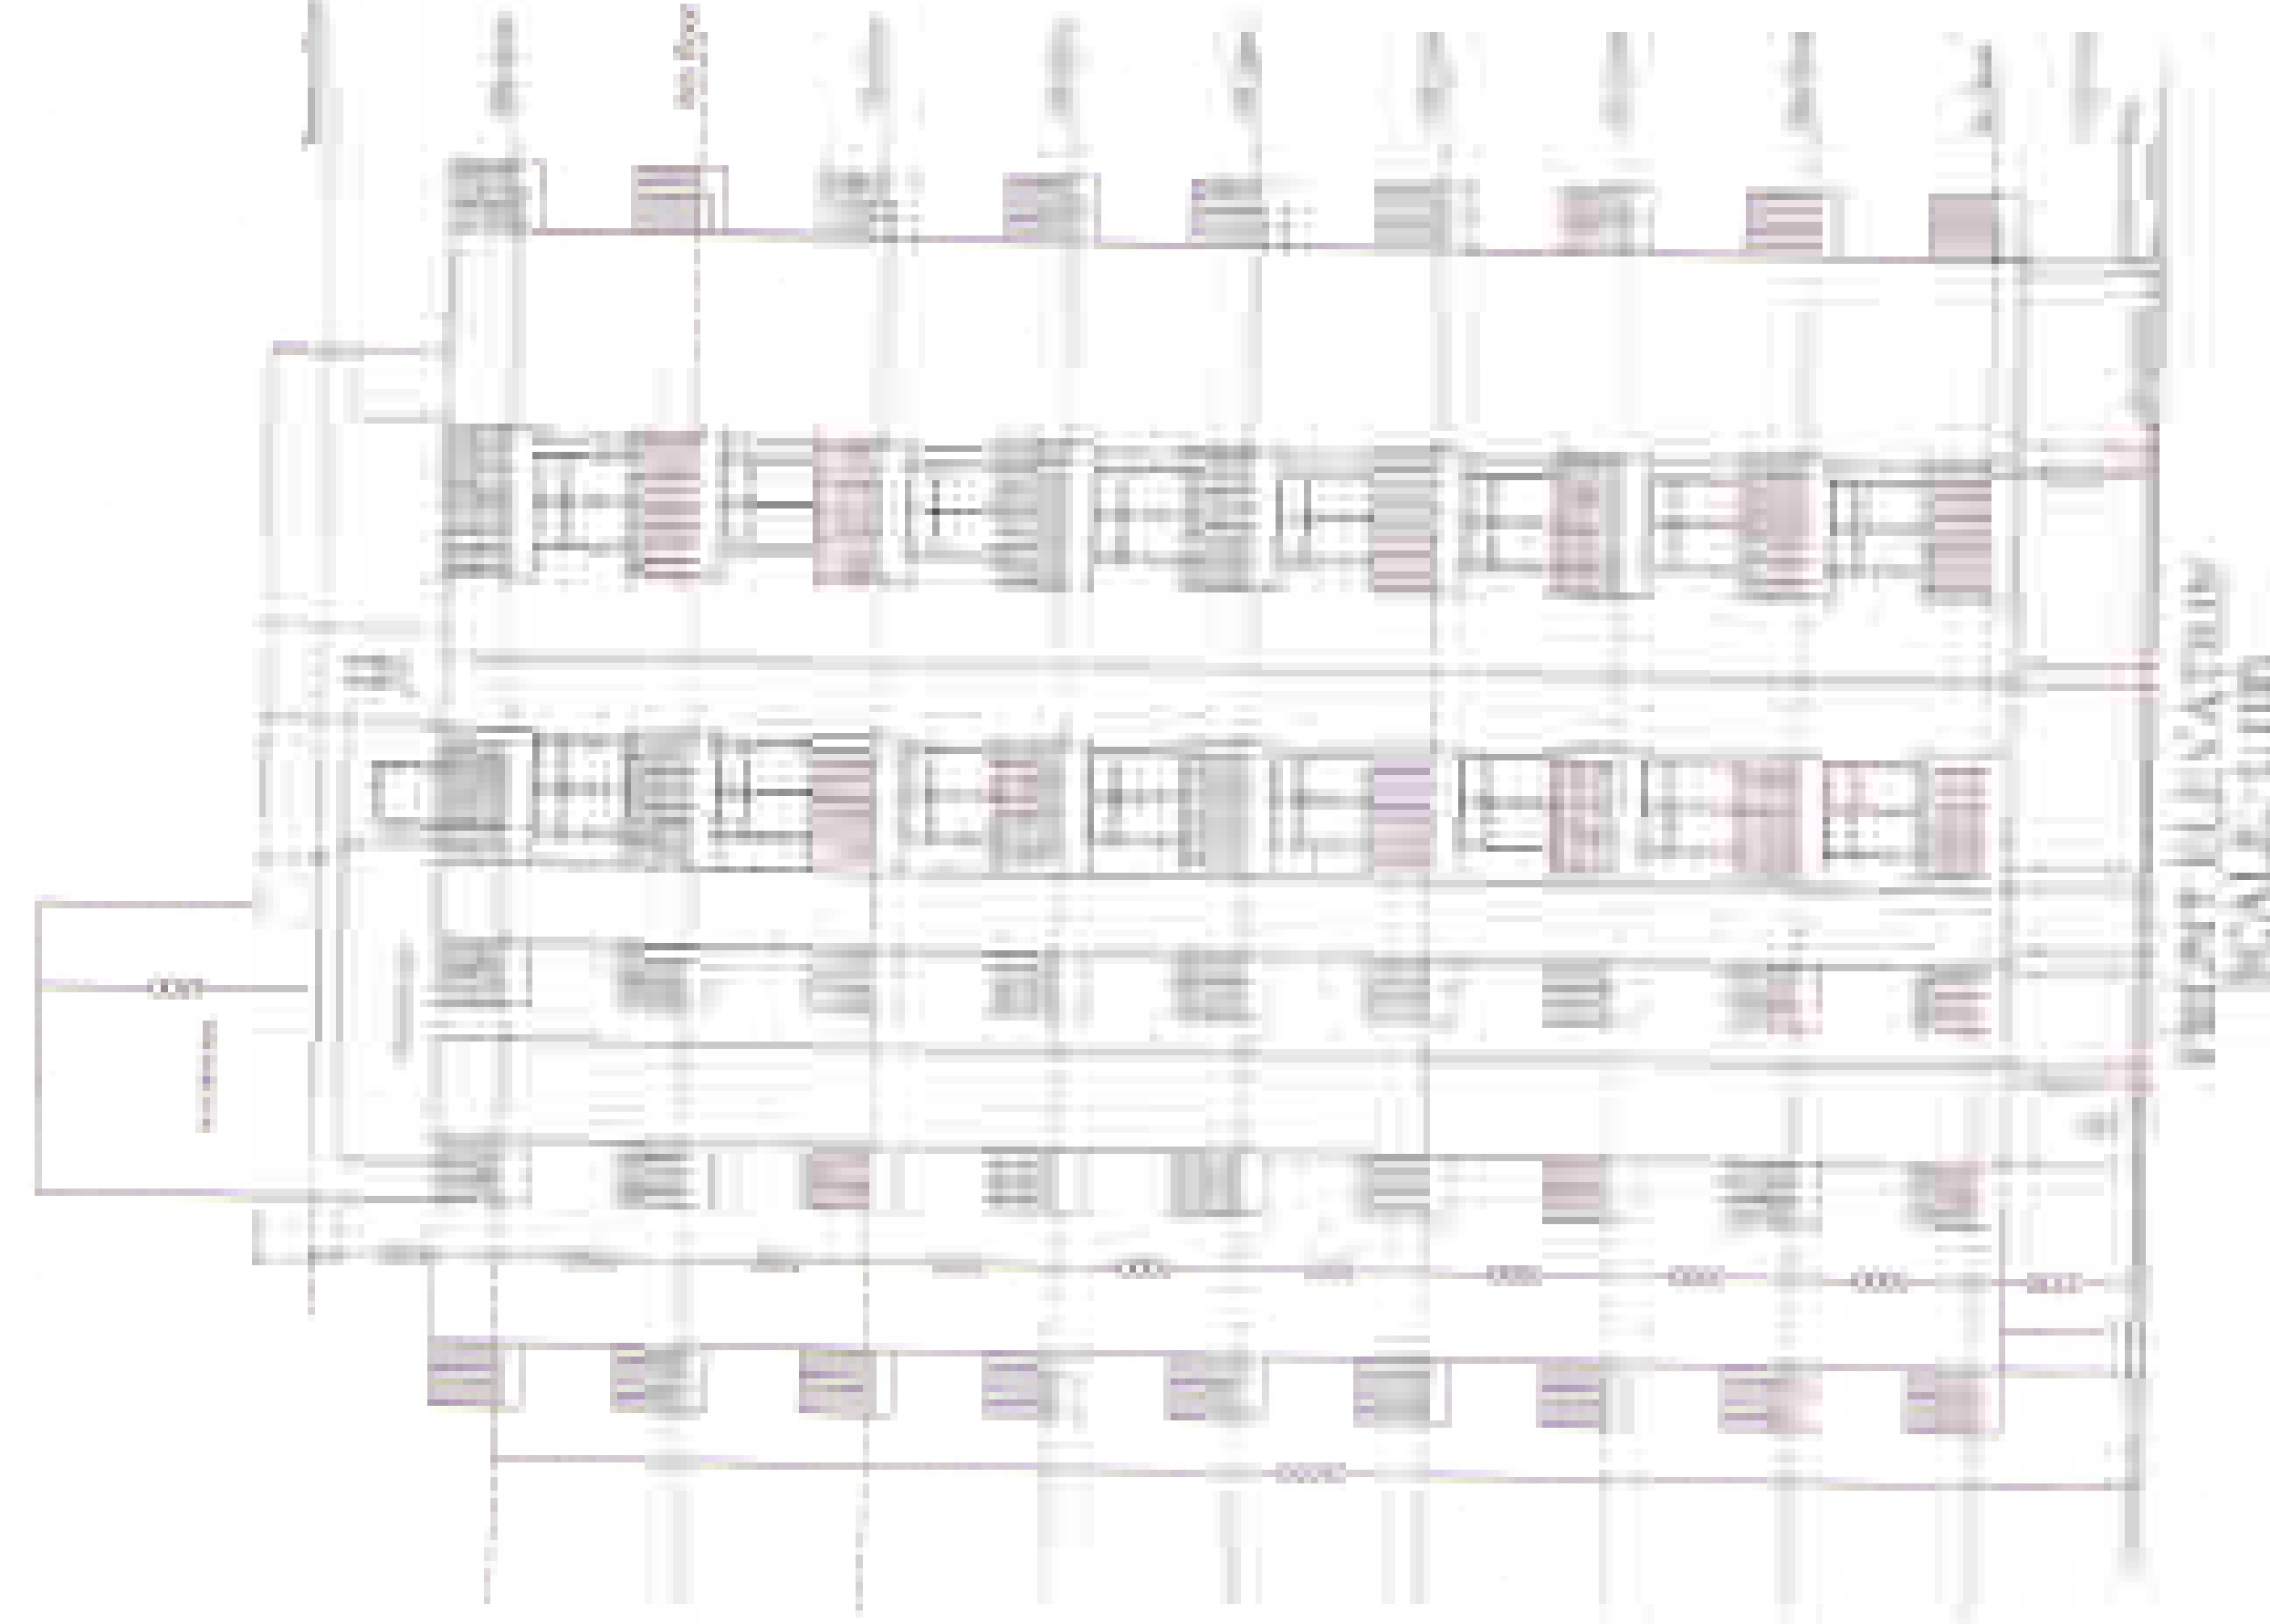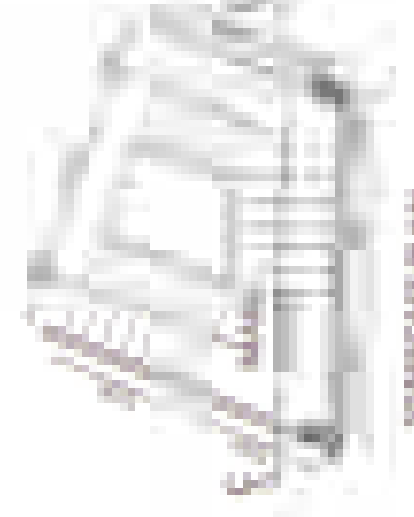

STAIRCASE SECTION

STAIRCASE SECTION

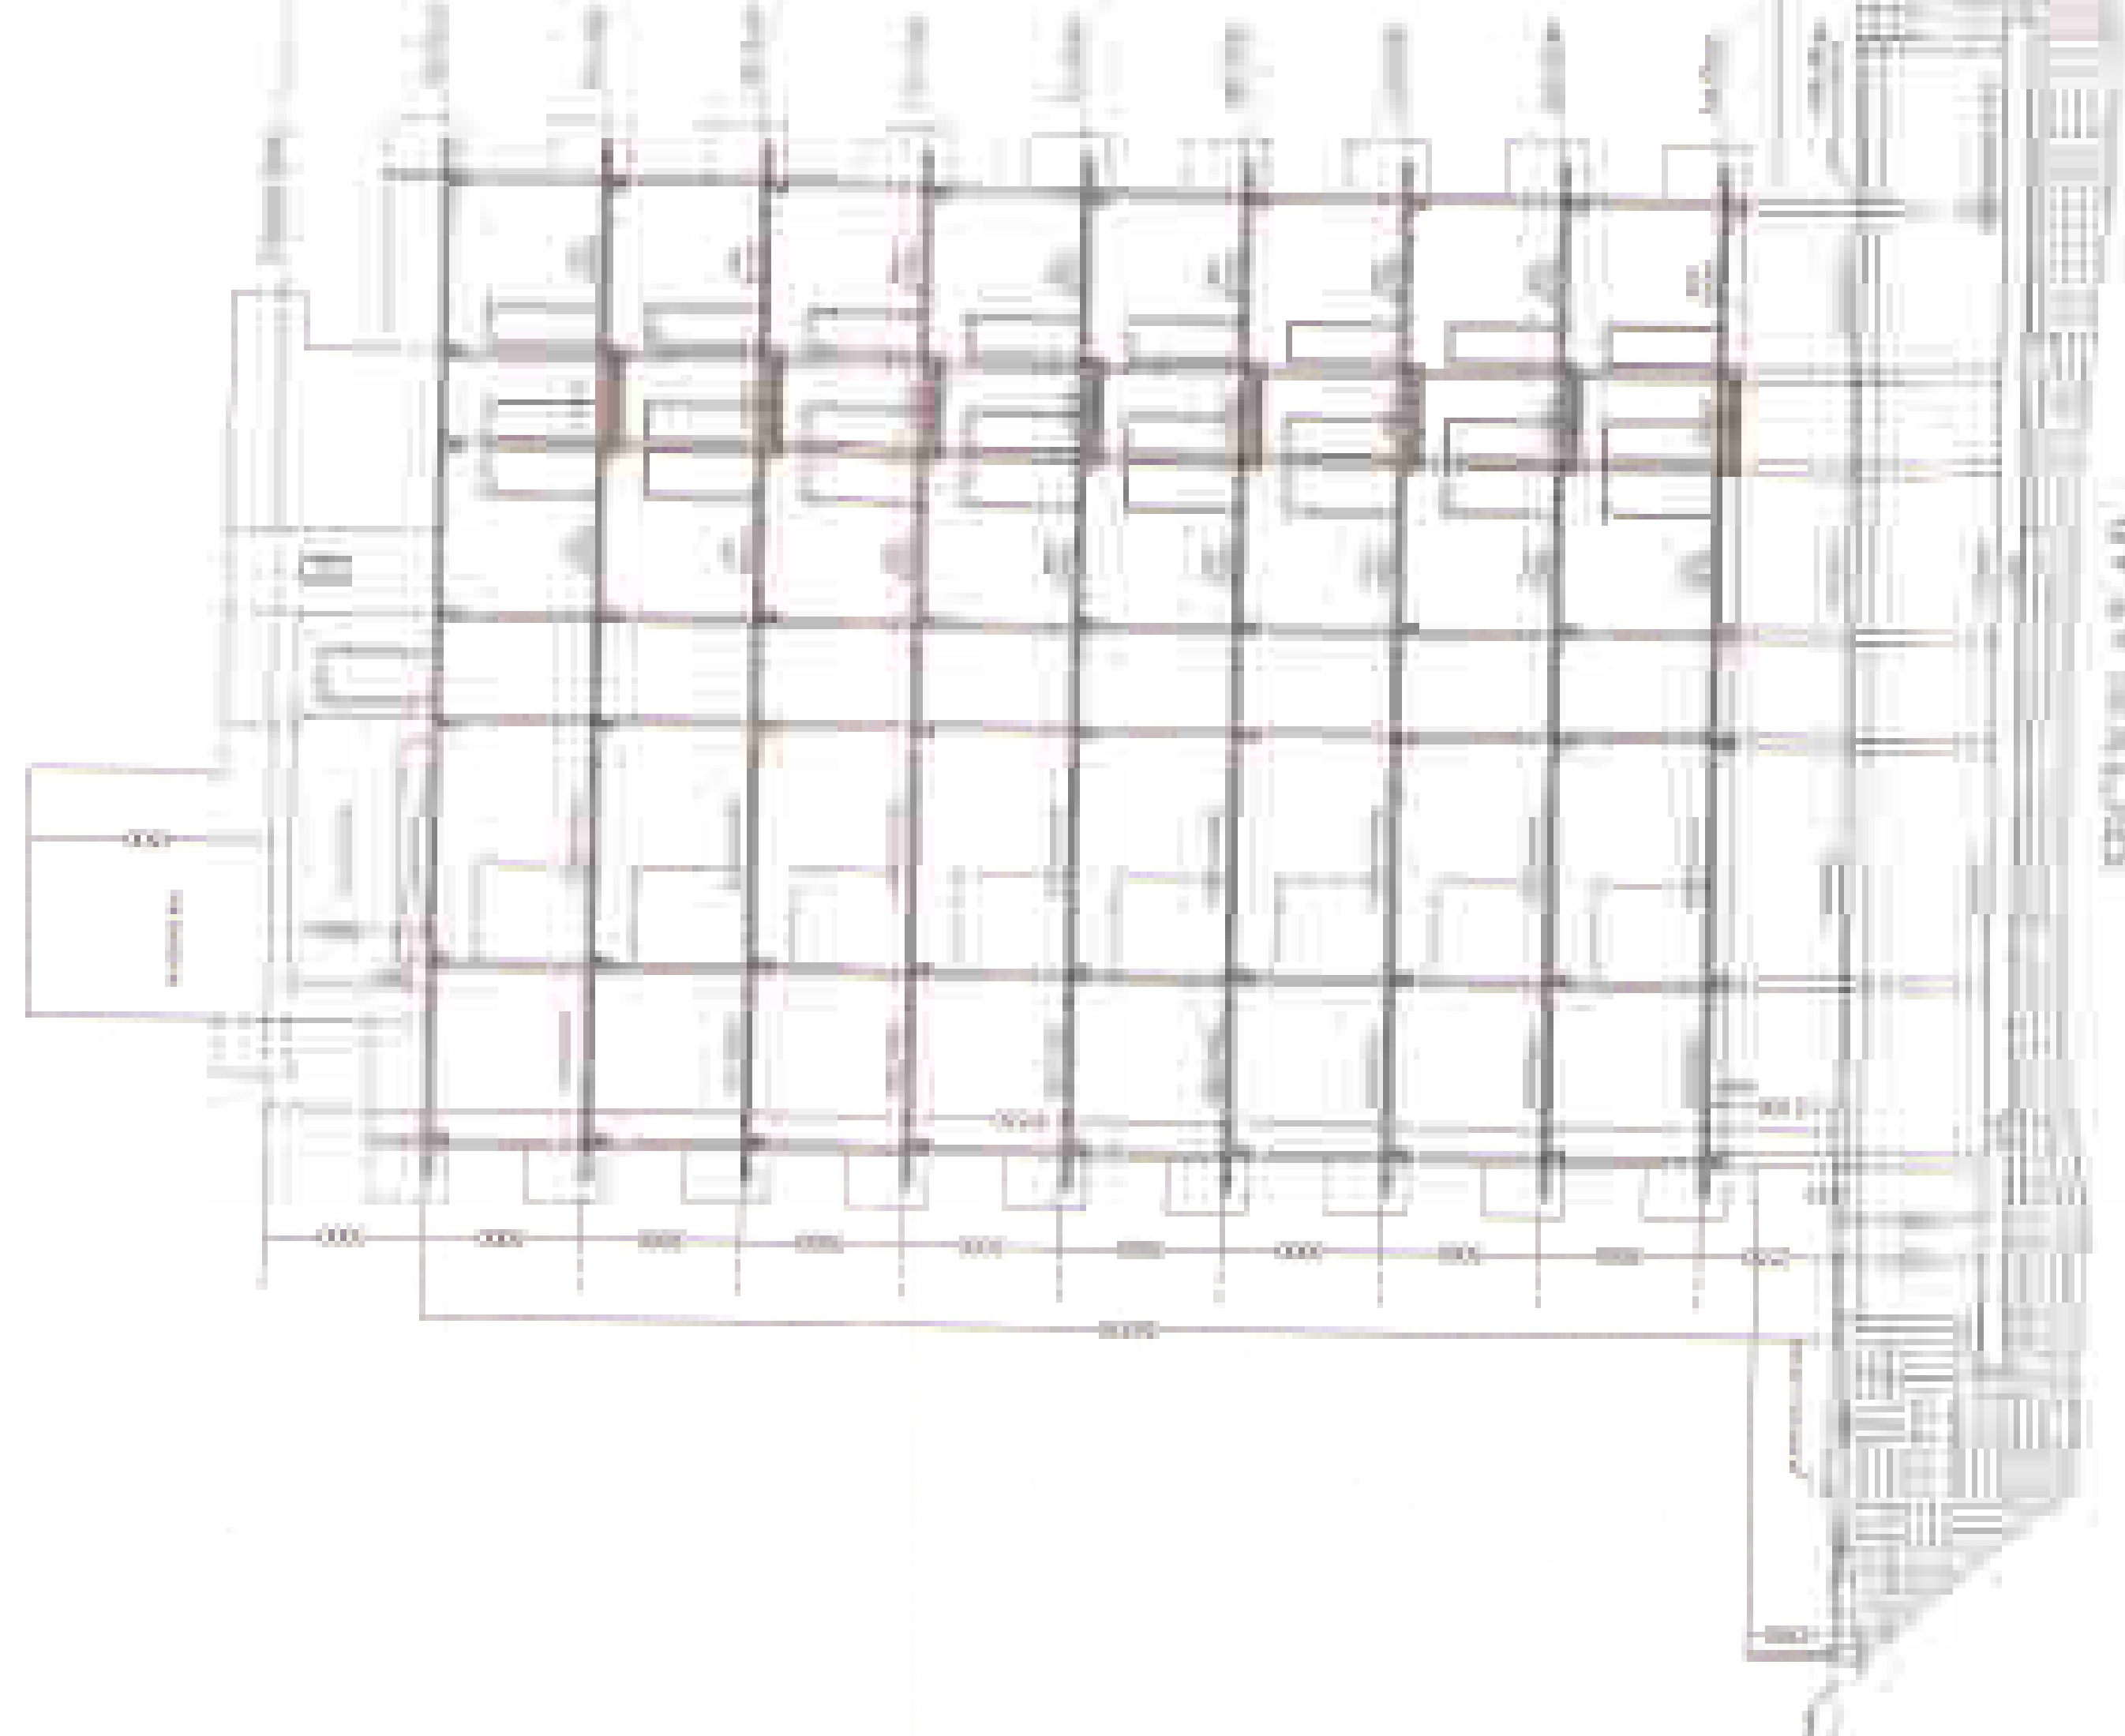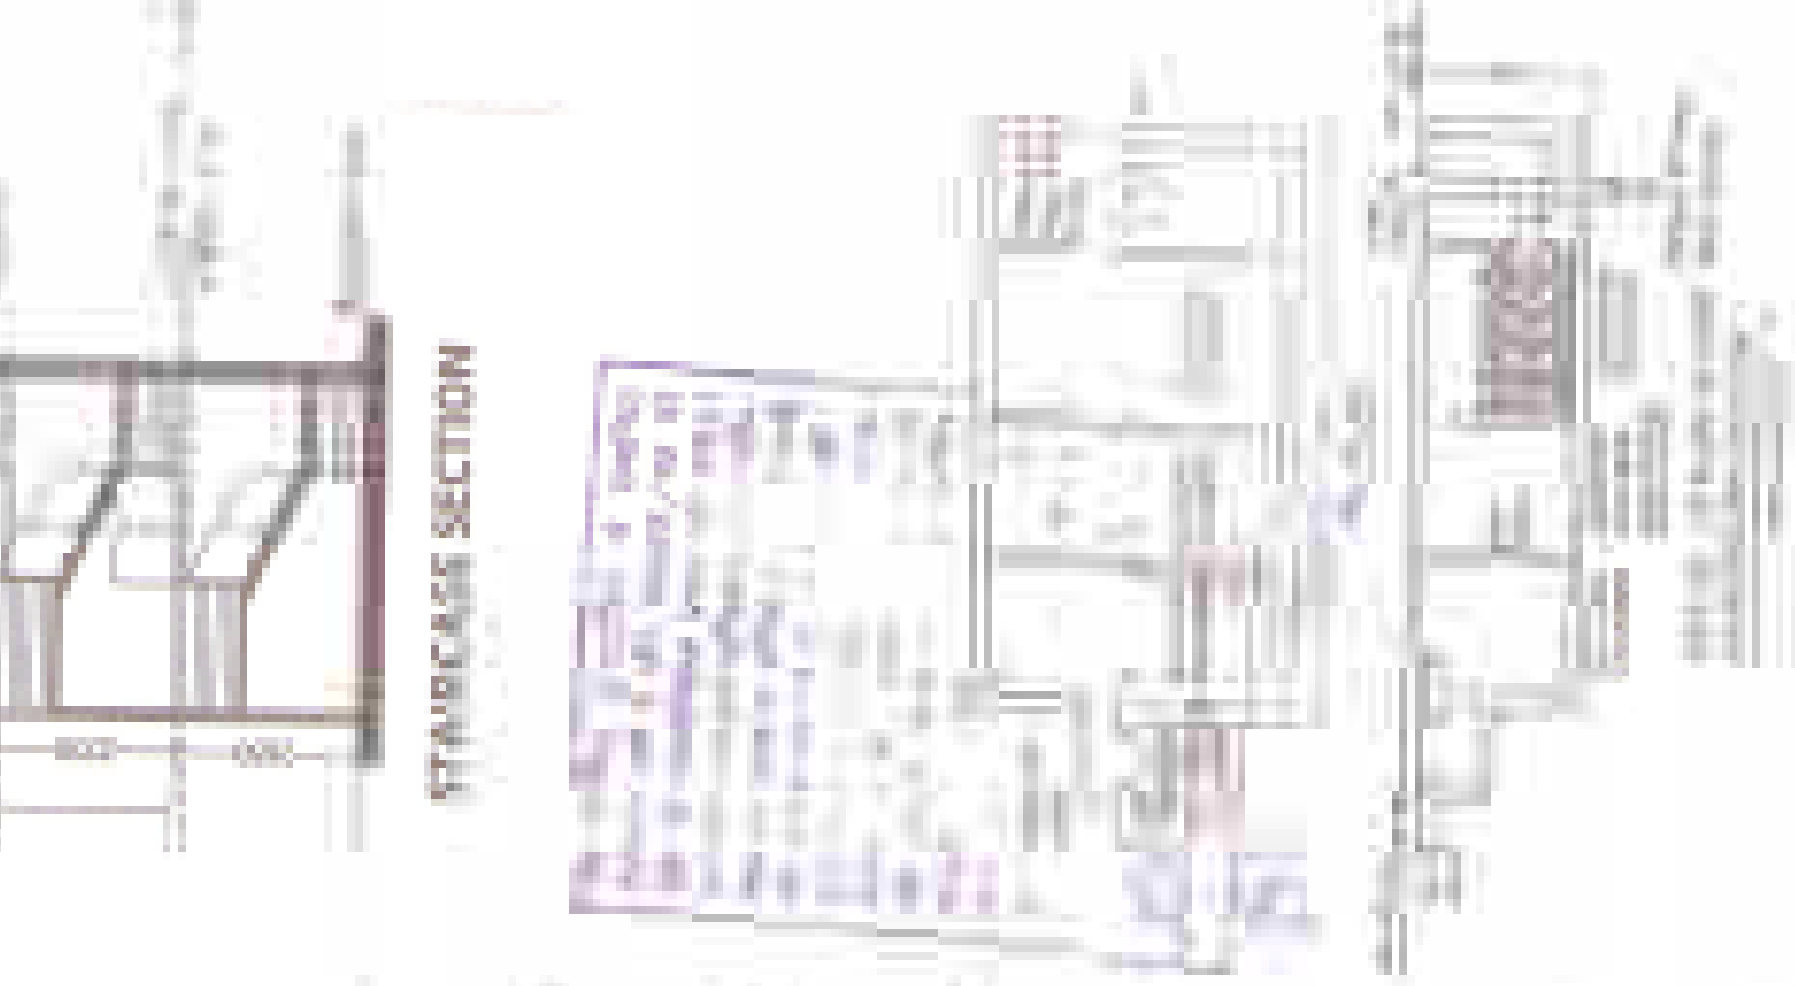

SECTION AT A-A

PROJECT STAIRCASE SECTION		DATE 10/10/2023		SCALE 1:100		PROJECT STAIRCASE SECTION	
DESIGNER STAIRCASE SECTION		DATE 10/10/2023		SCALE 1:100		PROJECT STAIRCASE SECTION	
REVISIONS 10/10/2023		DATE 10/10/2023		SCALE 1:100		PROJECT STAIRCASE SECTION	
REVISIONS 10/10/2023		DATE 10/10/2023		SCALE 1:100		PROJECT STAIRCASE SECTION	

