

आ. वि. क्र. 546/17/2013 दि. 3-12-2013

स्वतः पर एक मंड पर स्वीकृत मानचित्र की सजावट दिनांक दिखाना अनिवार्य होगा।


मानचित्र स्वीकृत पत्र पर अंकित शर्तों के अंतर्गत मानचित्र निर्गत किया जाता है।

विद्युत निगमों के अनुसार सुरक्षित रूप से बिछाकर ही निर्माण कार्य किया जावे।

अभियंता की दृष्टि से राज्य वन विभाग के अंतर्गत कम से कम 10% वृक्ष लगाया अनिवार्य है।

समस्त प्रकार के भवन / स्ट्रक्चर की सुरक्षा एवं सिमेंट स्लैब पर समस्त दीवारों के अक्षर आकार 100mm चौड़े कम से कम 10mm / आयताकार 10mm चौड़े स्लैब स्लिट्स व अन्य छत के नीचे डाले जायें।

REFER DWG NO. SKA/SUB/GZB/2013/008 ELEVATION A

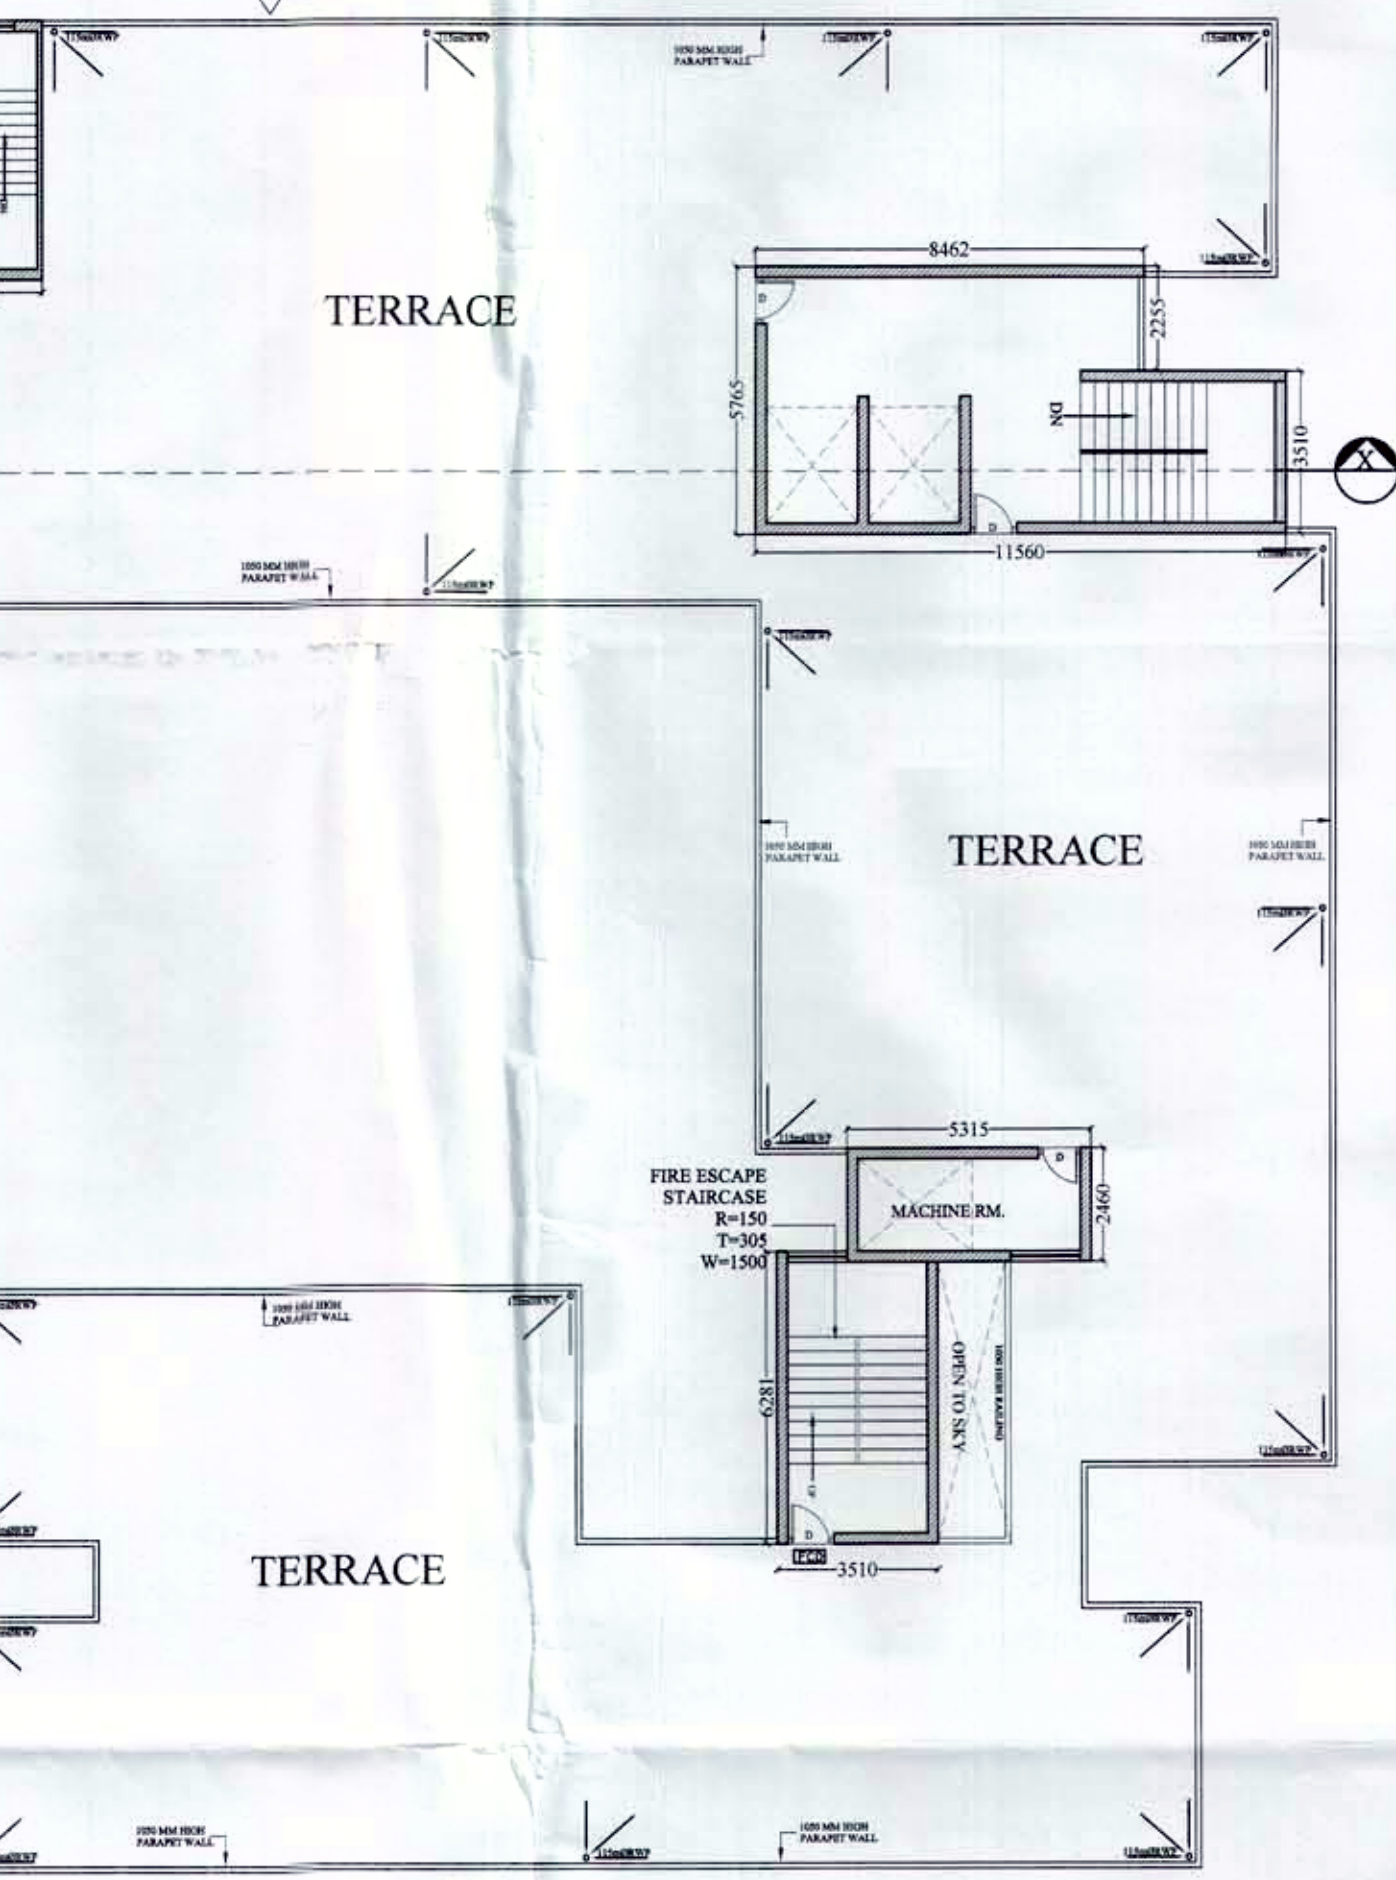

TERRACE PLAN

AREA CALCULATION ALL FLOORS		
S. NO.		IN SQ. M.
1.	STILT FLOOR (F.A.R.)	43.864
2.	FIRST-THIRD FLOOR	3150.021
3.	FOURTH FLOOR	990.497
4.	FIFTH FLOOR	990.497
5.	TOTAL F.A.R.	5174.879
TOTAL AREA		5174.879

AREA CALCULATION FOR TOWER-2 (5th FLOOR)			
ADDITION		IN SQ. M.	
1.	37.53X22(L.I.G.)	825.66	
2.	CORE AREA	164.837	
TOTAL		990.497	

UNITS DETAILS TOWER-2			
S. NO.	NO. OF UNITS	E.W.S.	L.I.G.
1.	STILT FLOOR	0	
2.	FIRST FLOOR	32	2
3.	SECOND FLOOR	32	2
4.	THIRD FLOOR	32	2
5.	FOURTH FLOOR		22
6.	FIFTH FLOOR		22
TOTAL UNITS		96	50
DENSITY ACHIEVED		96+50=146 146X5=730	730

DOOR/WINDOW SCHEDULE				
S.NO.	NAME	WIDTH	HEIGHT	CILL LEVEL LINTEL LEVEL
1	D/W	1830	2550/2400	00/ 150 2550
2	D/W1	2287	2550/2400	00/ 150 2550
3	D	1067	2420	00 2420
4	D1	920	2135	00 2135
5	D2	840	2135	00 2135
6	V	610	720	1830 2550



नगर नियंत्रक
आ. वि. क्र. 546/17/2013 दि. 3-12-2013
आ. वि. क्र. 546/17/2013 दि. 3-12-2013
आ. वि. क्र. 546/17/2013 दि. 3-12-2013
आ. वि. क्र. 546/17/2013 दि. 3-12-2013

स्वातंत्र्य सम्पत्ती किसी भी विवाद की स्थिति में मानचित्र की स्वीकृति स्वतः निरस्त होगी।

PROJECT NAME :
E.W.S. / L.I.G. HOUSING

PROJECT :
PROPOSAL FOR EWS/LIG ON PART OF
KHASRA NO. 231, 232 &
233,229,230,235,236,237,238,239,270/3 OF
INTEGRATED TOWNSHIP (GOLF LINKS)
AT VILLAGE MEHRAULI , NH - 24, DIST.
GHAZIABAD (U.P)
KHASRA UNDER POSSESSION
231,232,233,238

OWNERS:
M/S LANDCRAFT DEVELOPERS (P) LTD
C-22, R.D.C. RAJNAGAR. GHAZIABAD

DIRECTOR :

For Landcraft Developers Pvt. Ltd.
Mam Garg
Director

AUTHORISED SIGNATORY (OWNER)

For SHILPKRITI ARCHITECTS
Shilpa
Proprietor
AR. SHILPA AGRAWAL B. ARCH (HONS.)
I.I.T. ROORKEE, GOLD MEDALIST
CA/97/21784
GC-34, ADITYA GOLD CREST MALL
VAIBHAV KHAND, INDIRAPURAM, GHAZIABAD.
PH: 9818443042


AUTHORISED SIGNATORY (ARCHITECT)

CONSULTANT
SHILP KRITI ARCHITECTS
AR. SHILPA AGRAWAL
CA/97/21784
B. ARCH (HONS.) GOLD MEDALIST
(I.I.T. ROORKEE)
GC-34, THIRD FLOOR,
ADITYA GOLD CREST MALL
VAIBHAV KHAND, INDIRAPURAM,
GHAZIABAD.
PH: 9818443042


DRG. DEALT:-
MUKESH
ALL DIM ARE IN MM
SCALE 1 : 200

DRAWING NAME
**TOWER-2
ALL FLOOR PLANS**


ARCHITECTURAL DWG
DATE
22-07-2013
DWG. NO
SKA/SUB/GZB/2013/GL/006

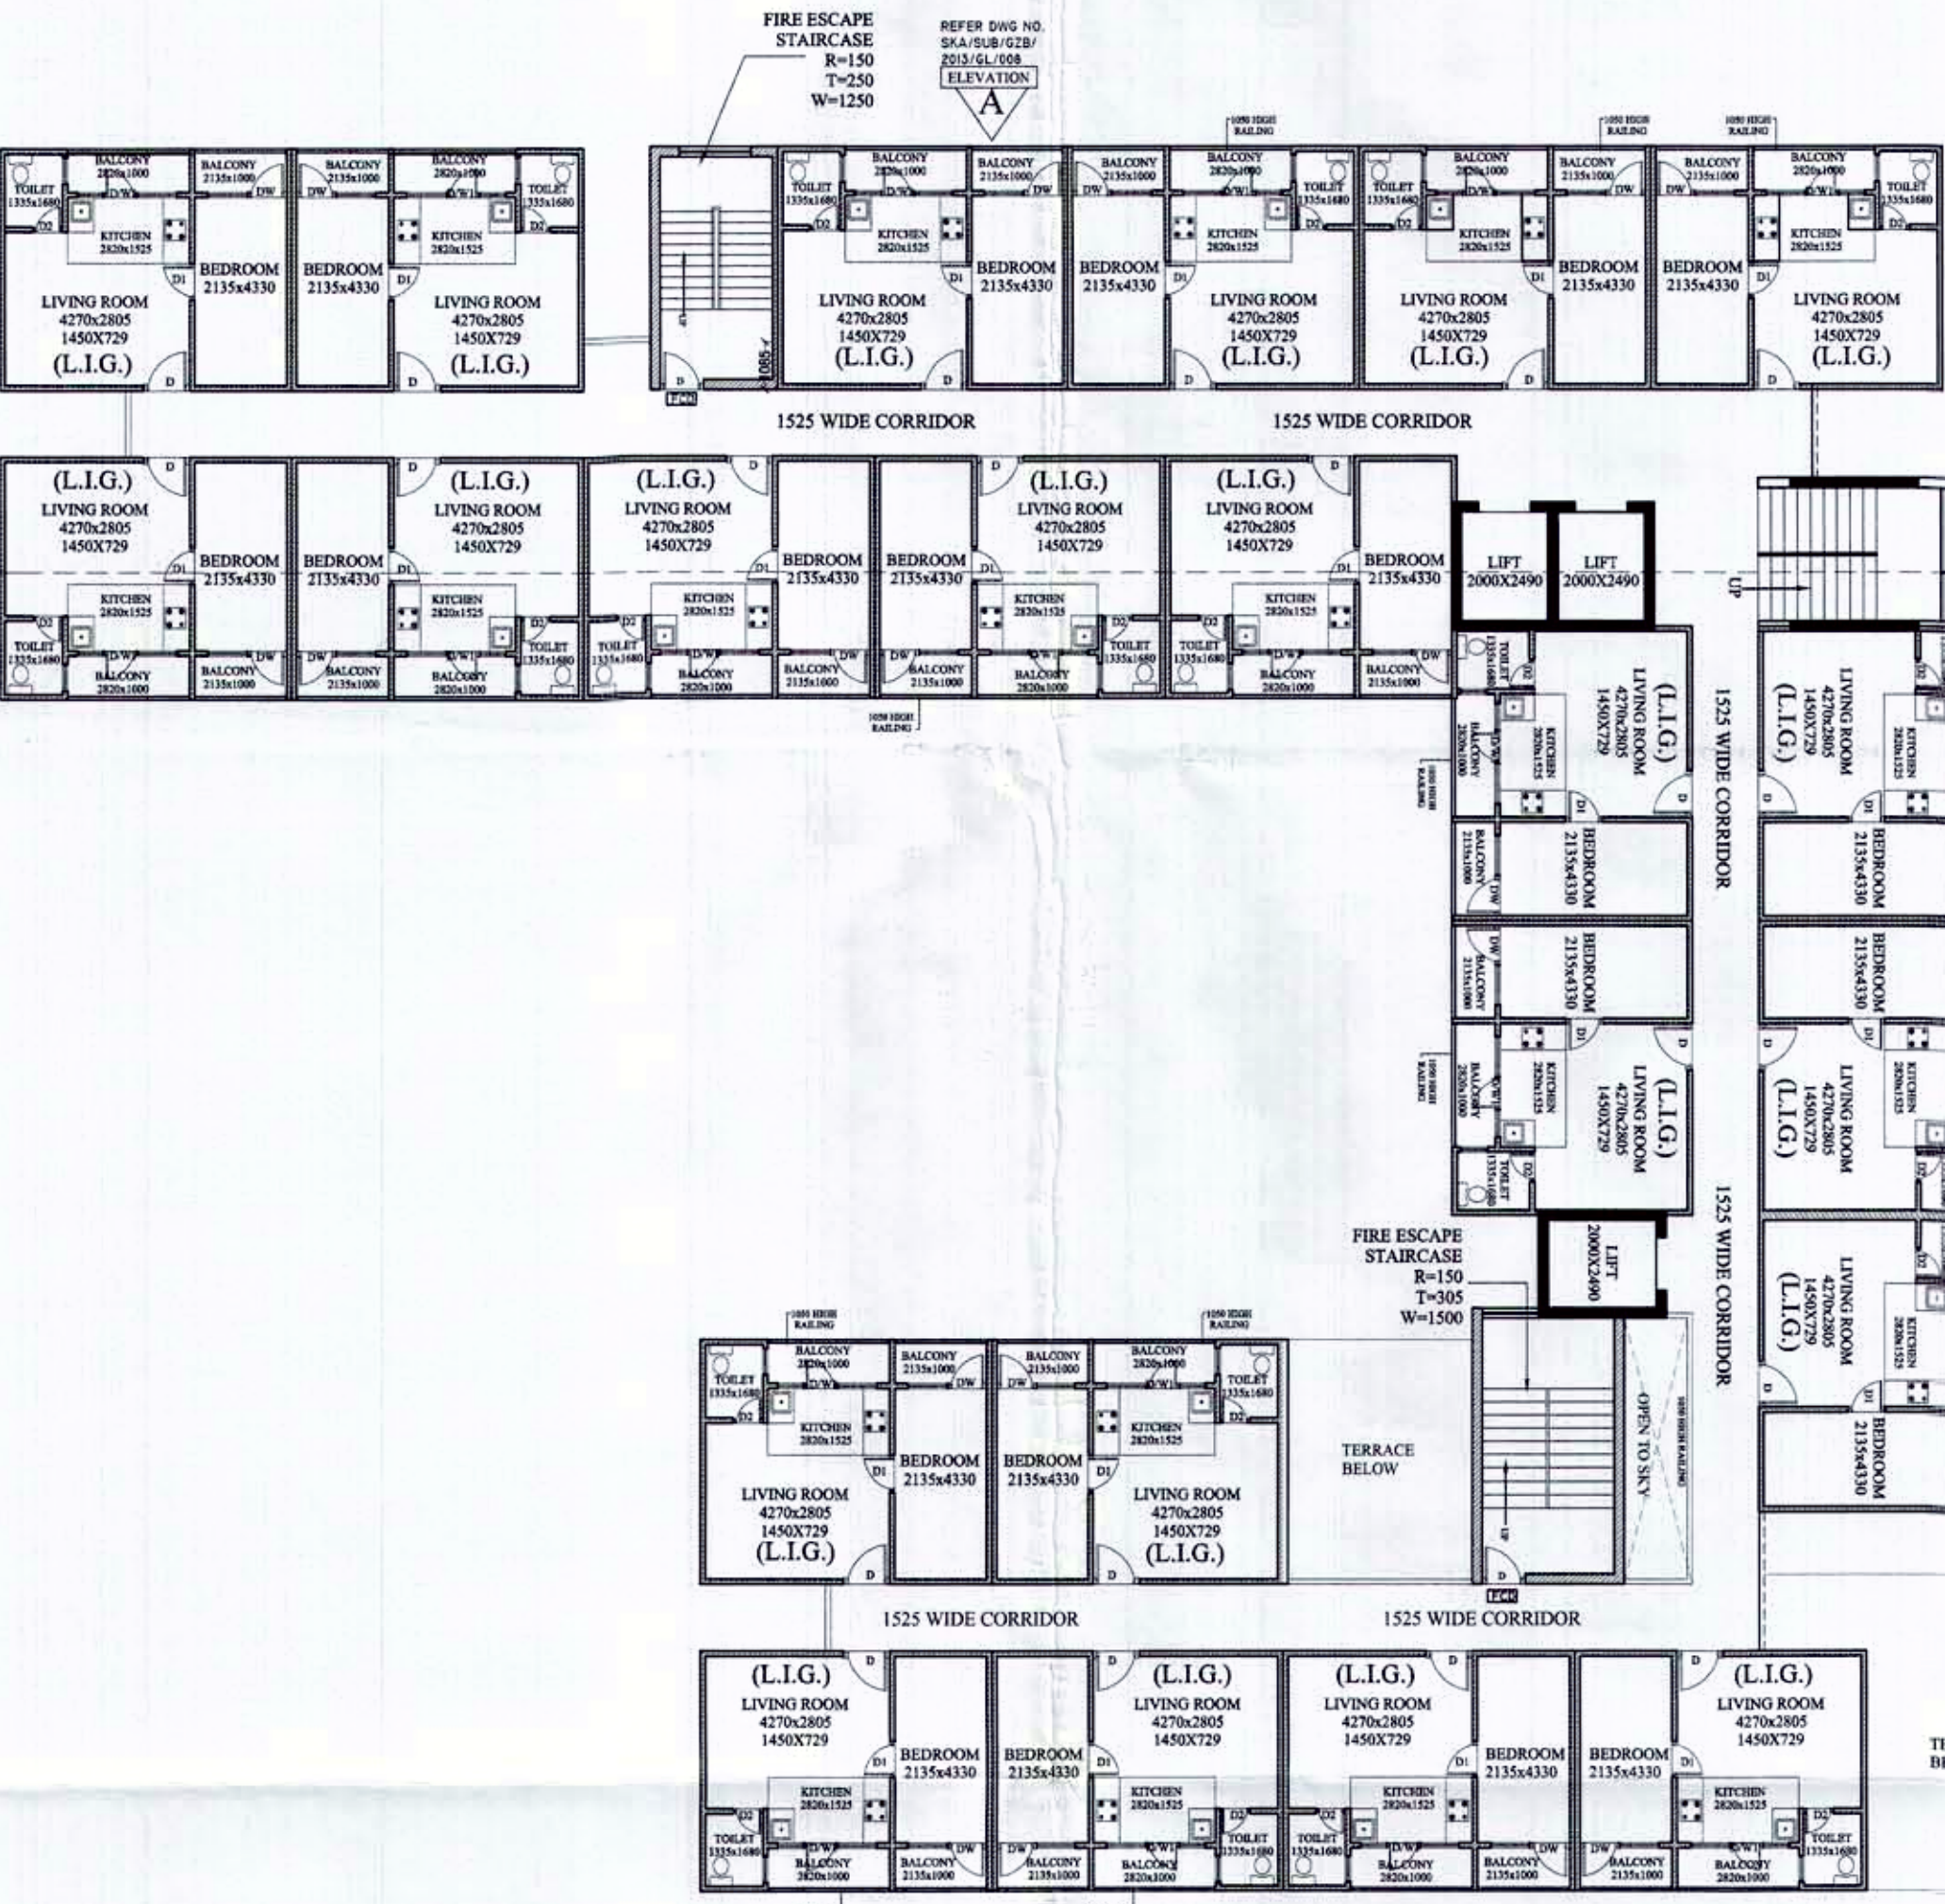

5th FLOOR PLAN

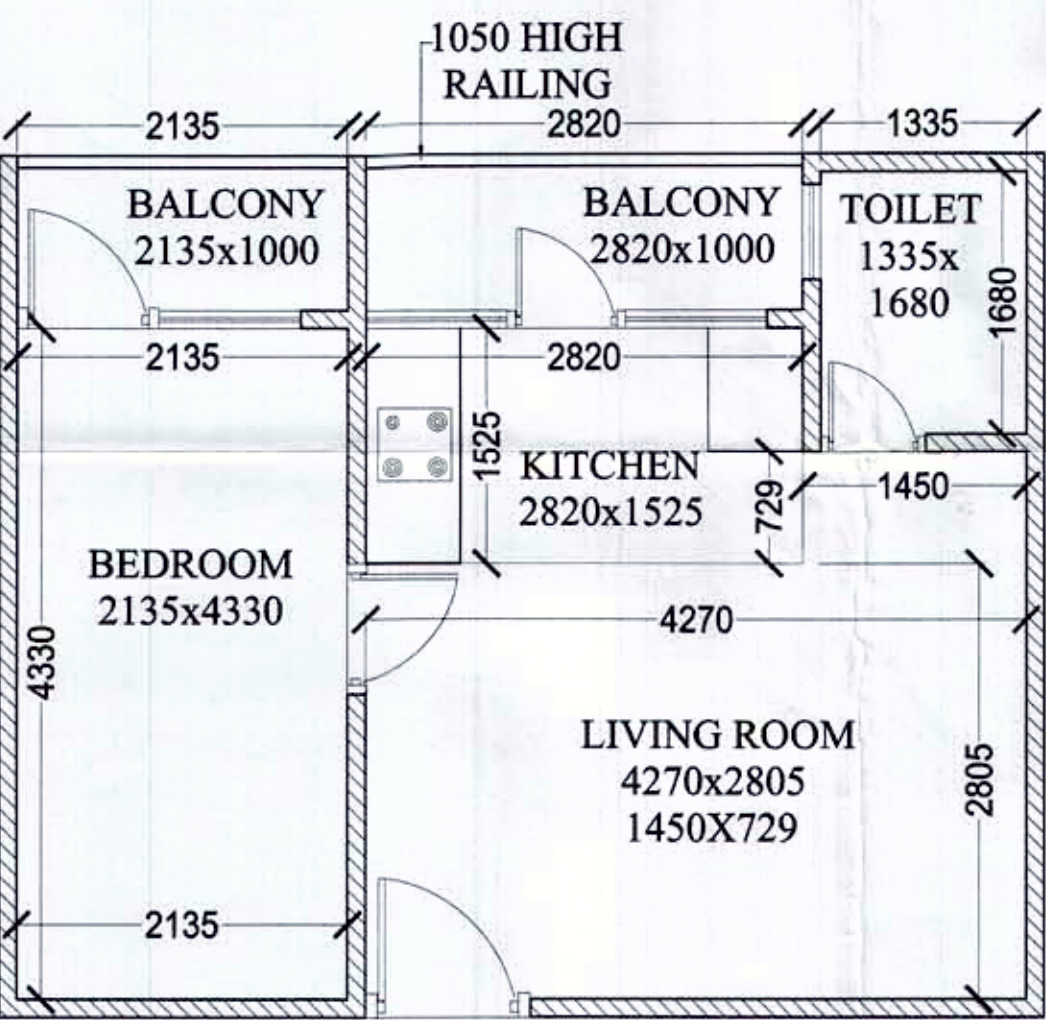

L.I.G.
DETAIL OF L.I.G. AND E.W.S.
N.T.S.

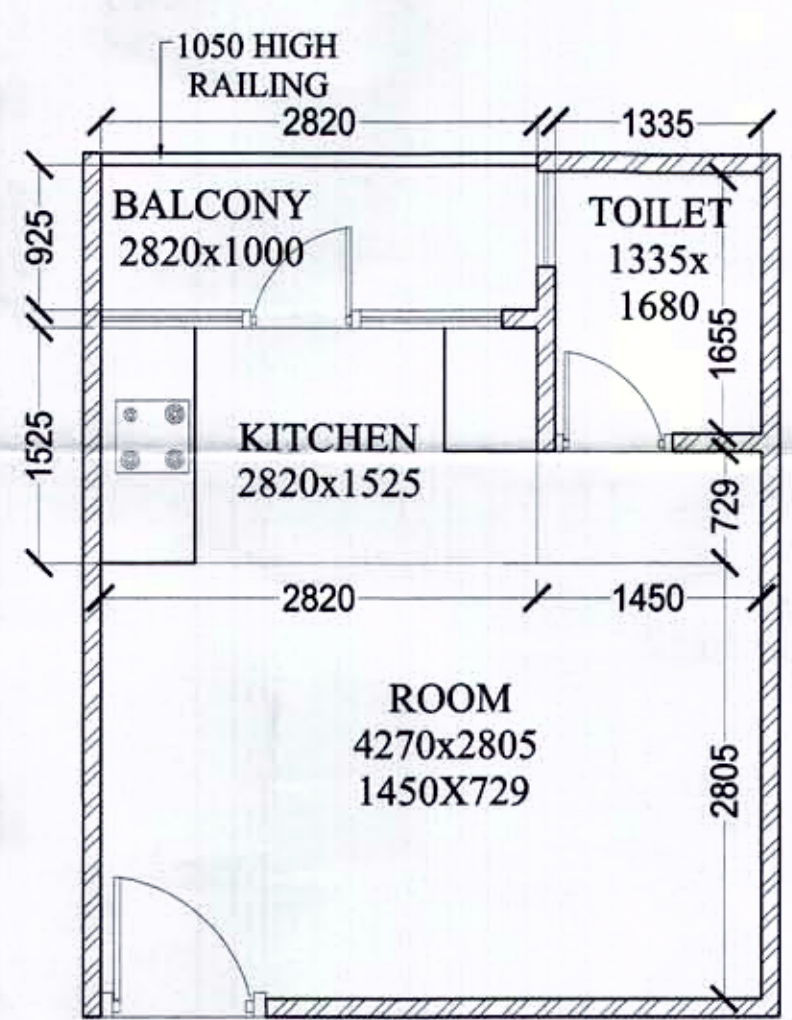

E.W.S.