
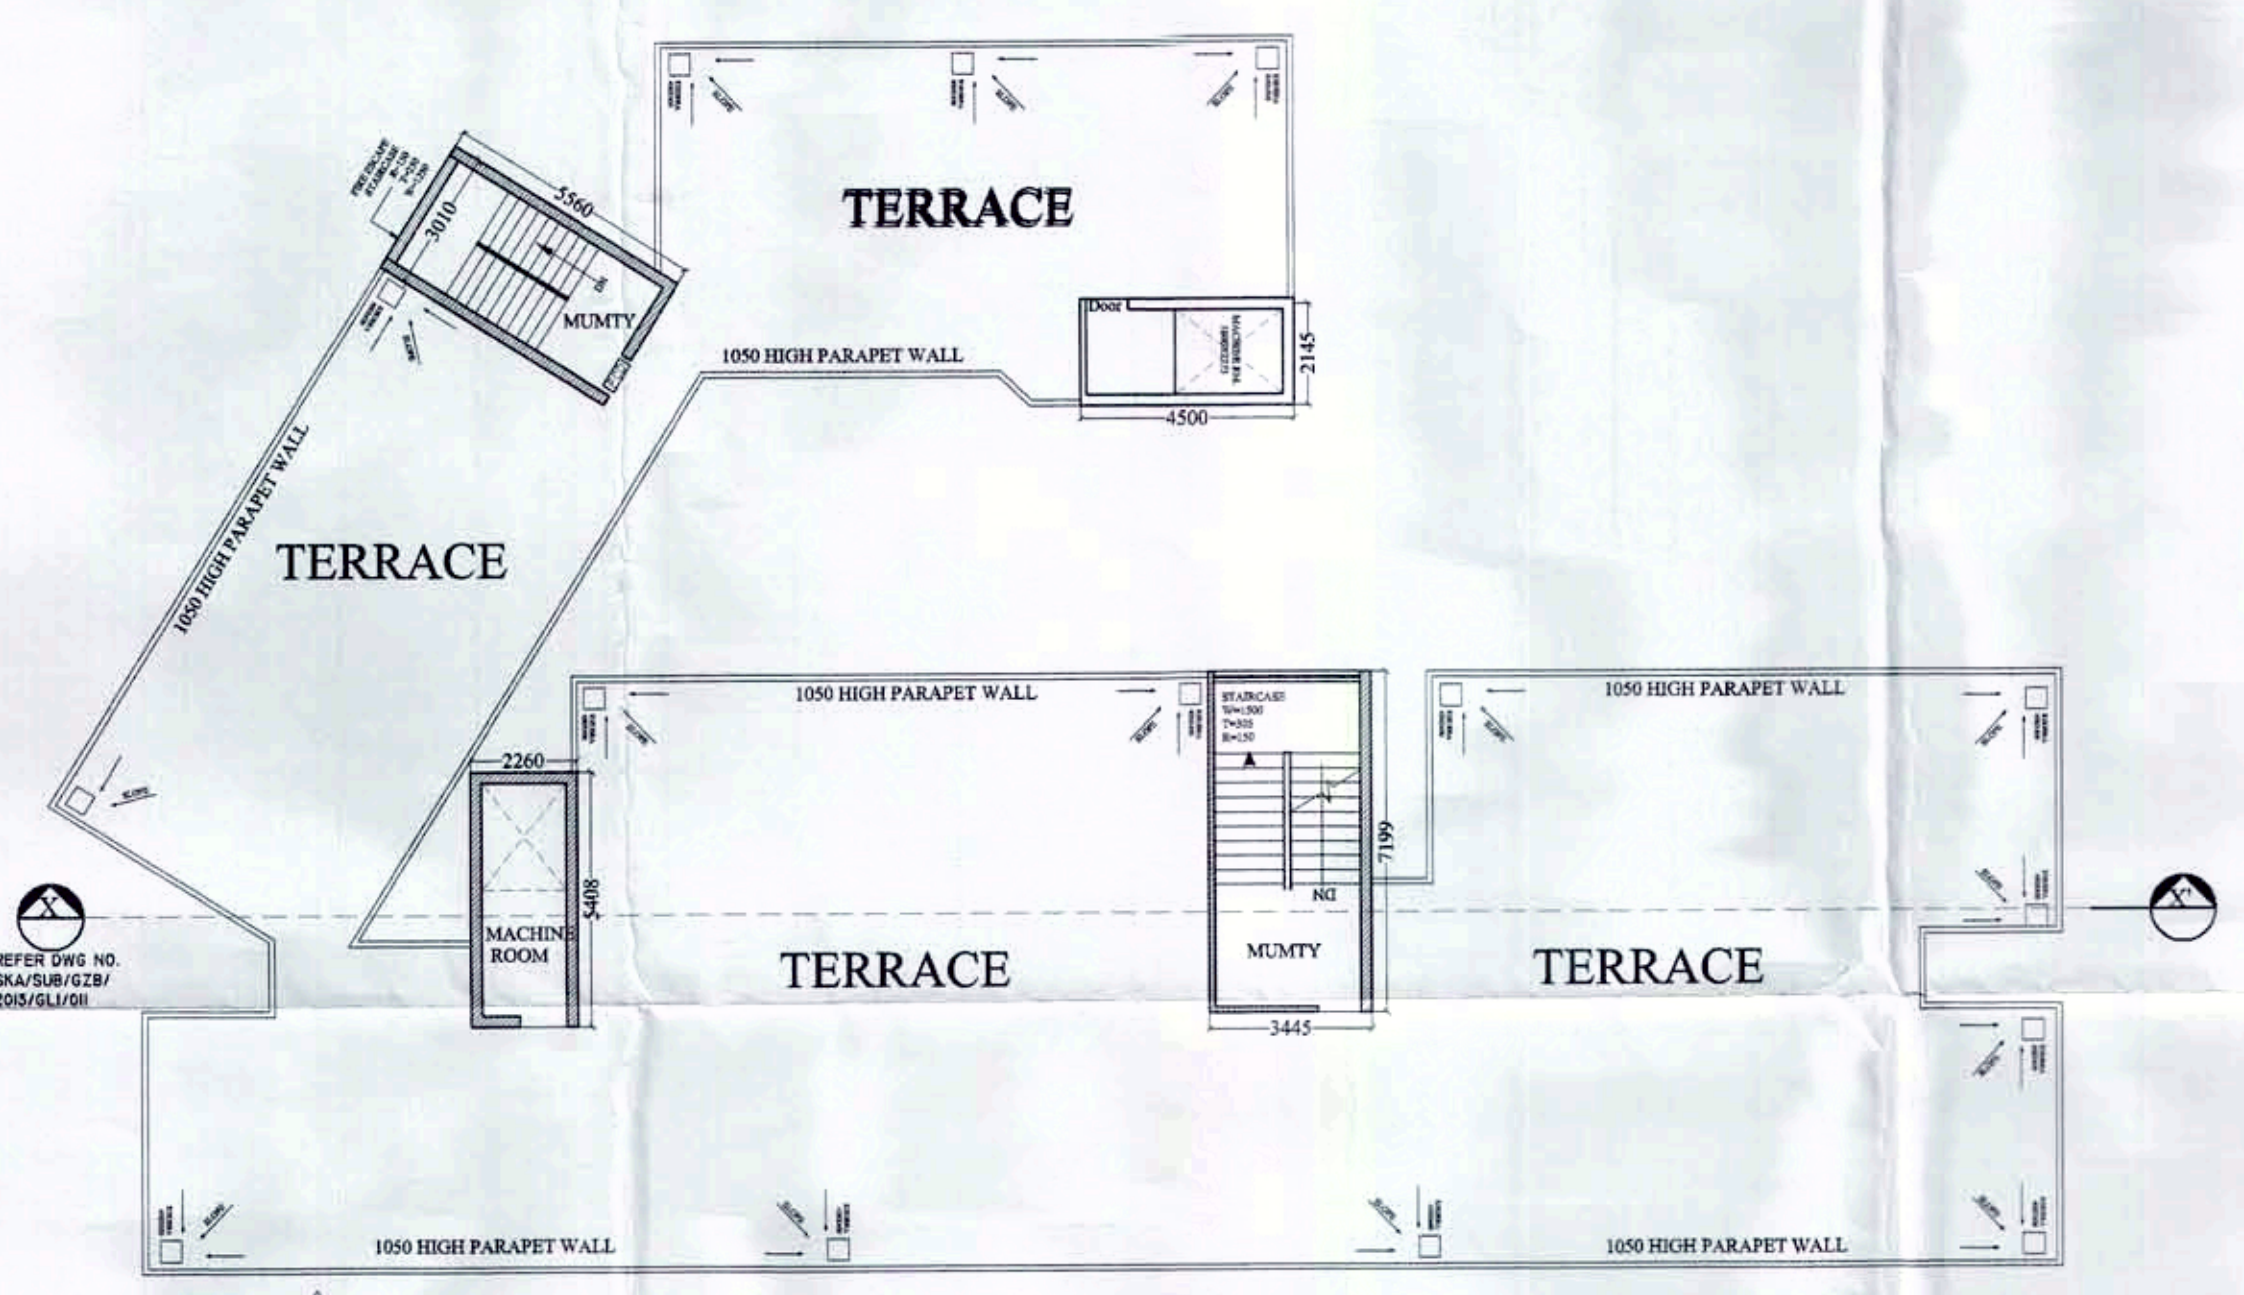
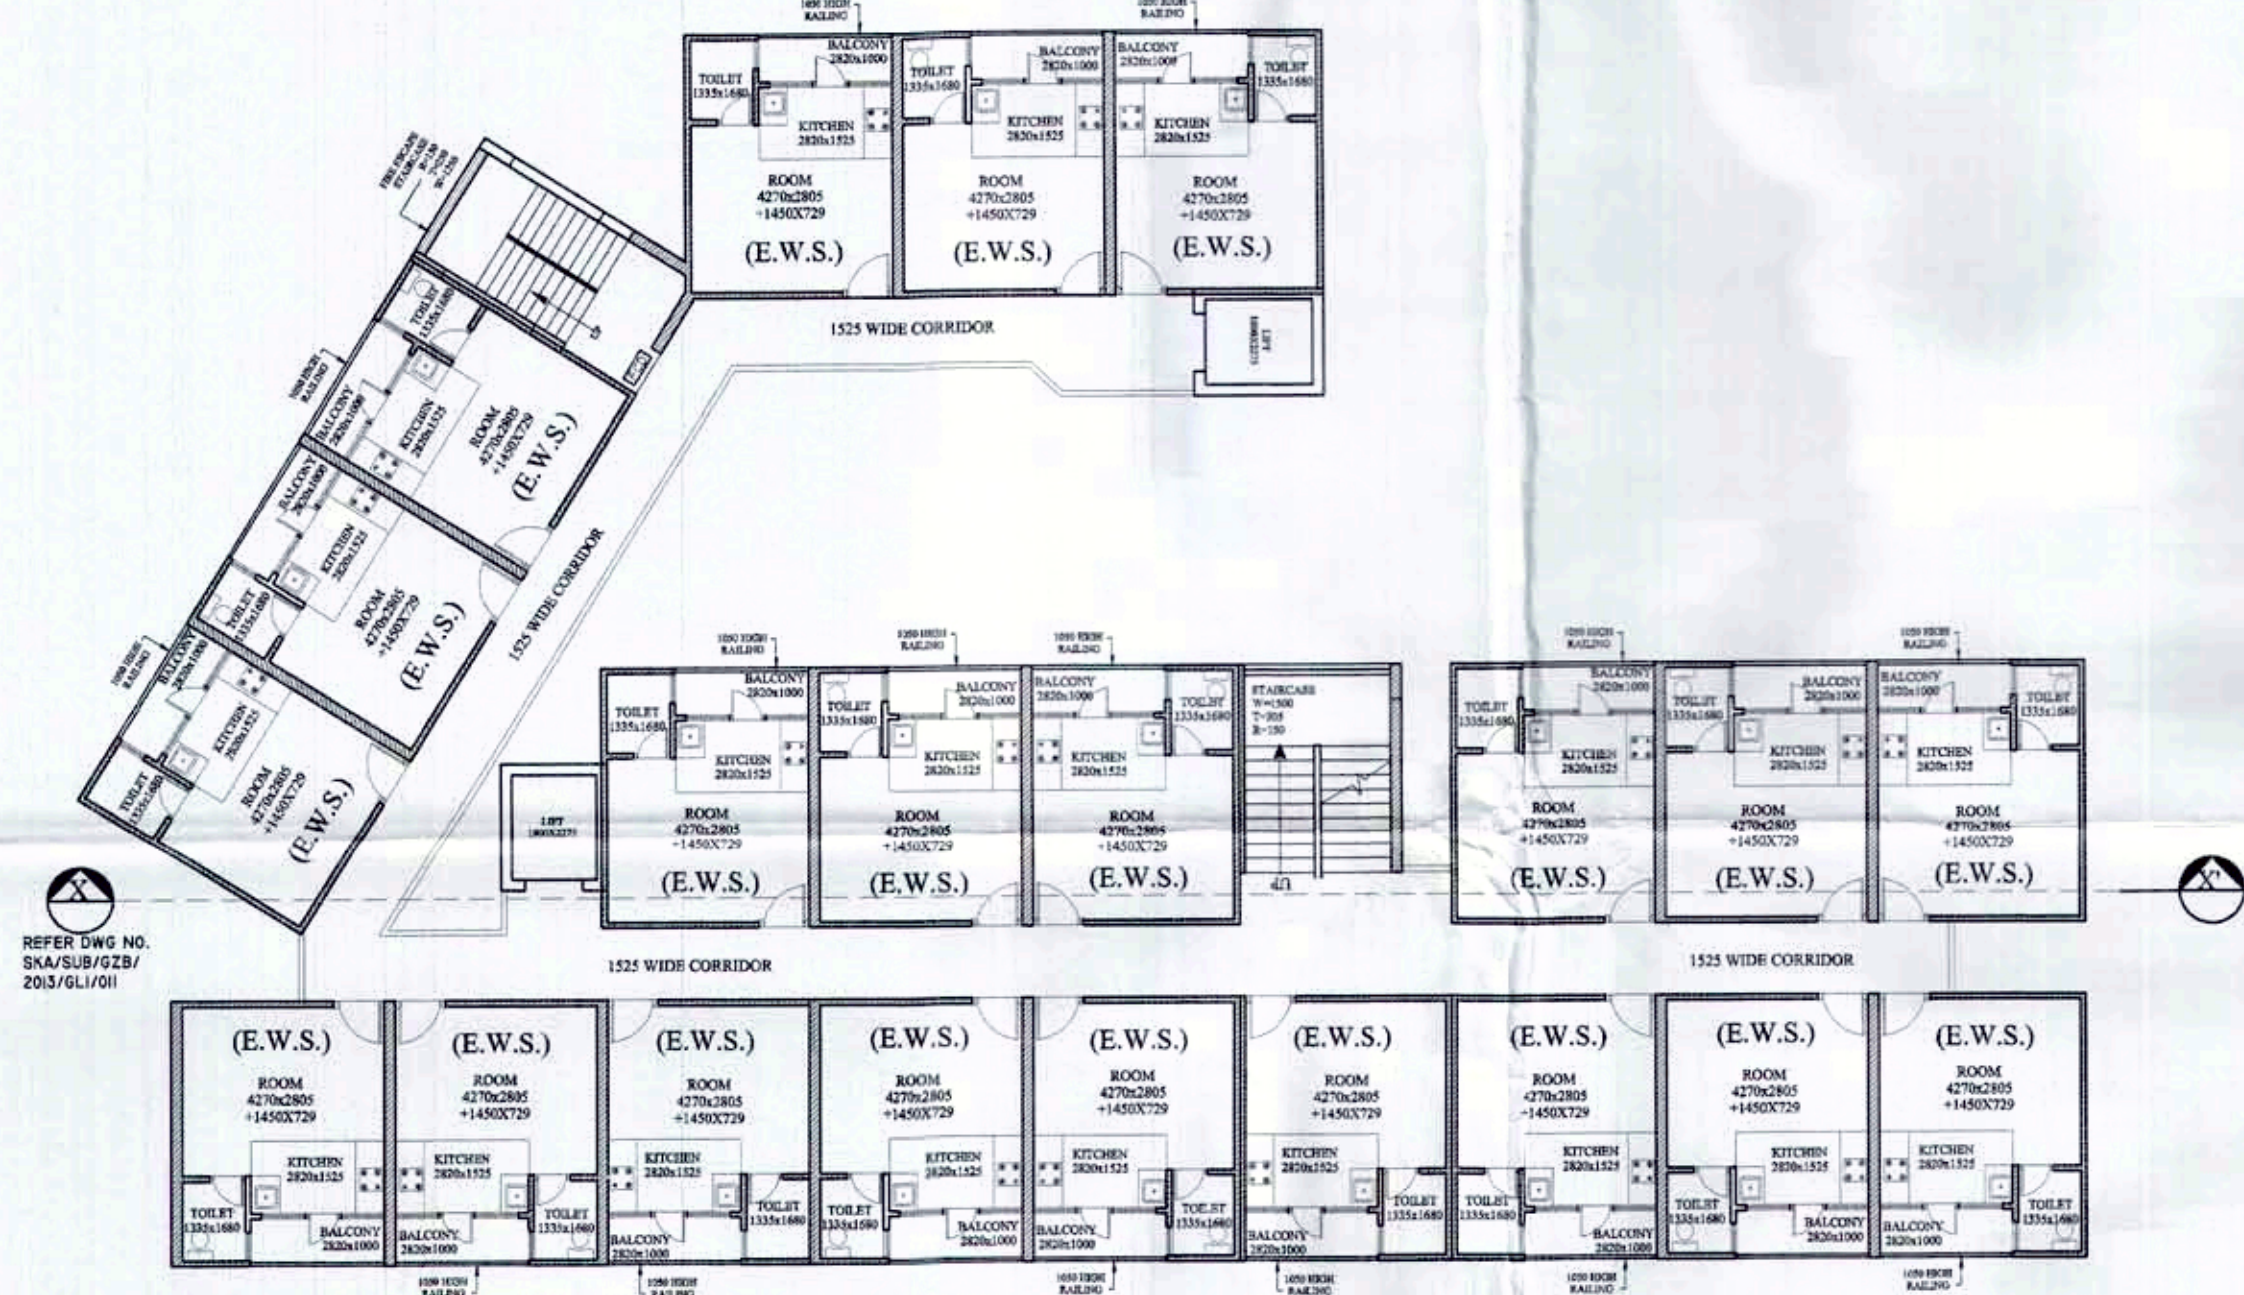
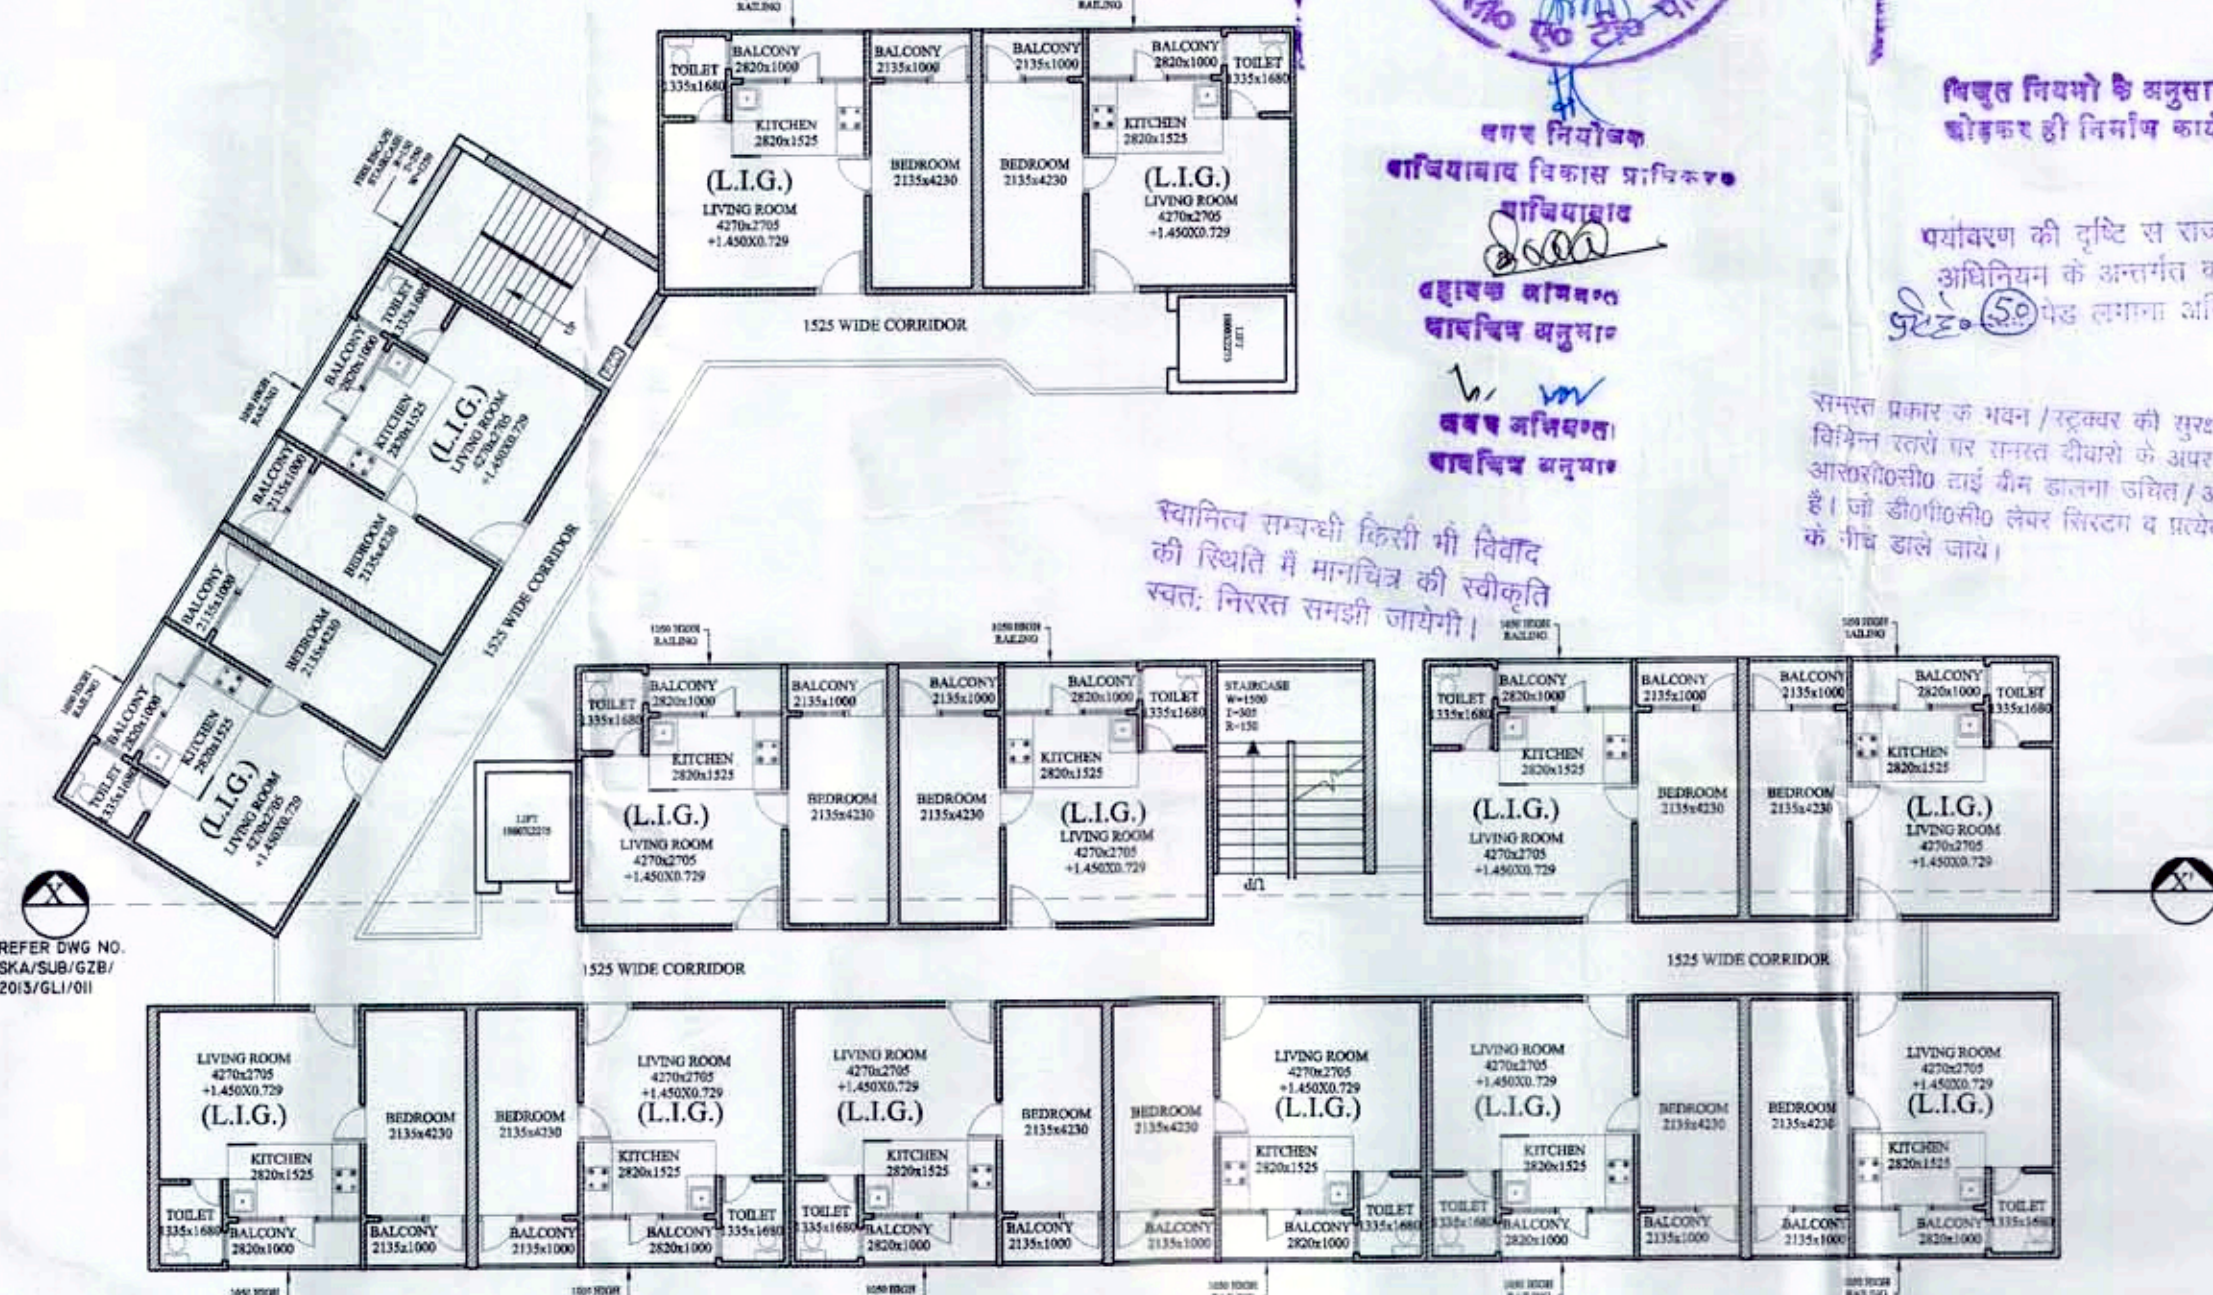


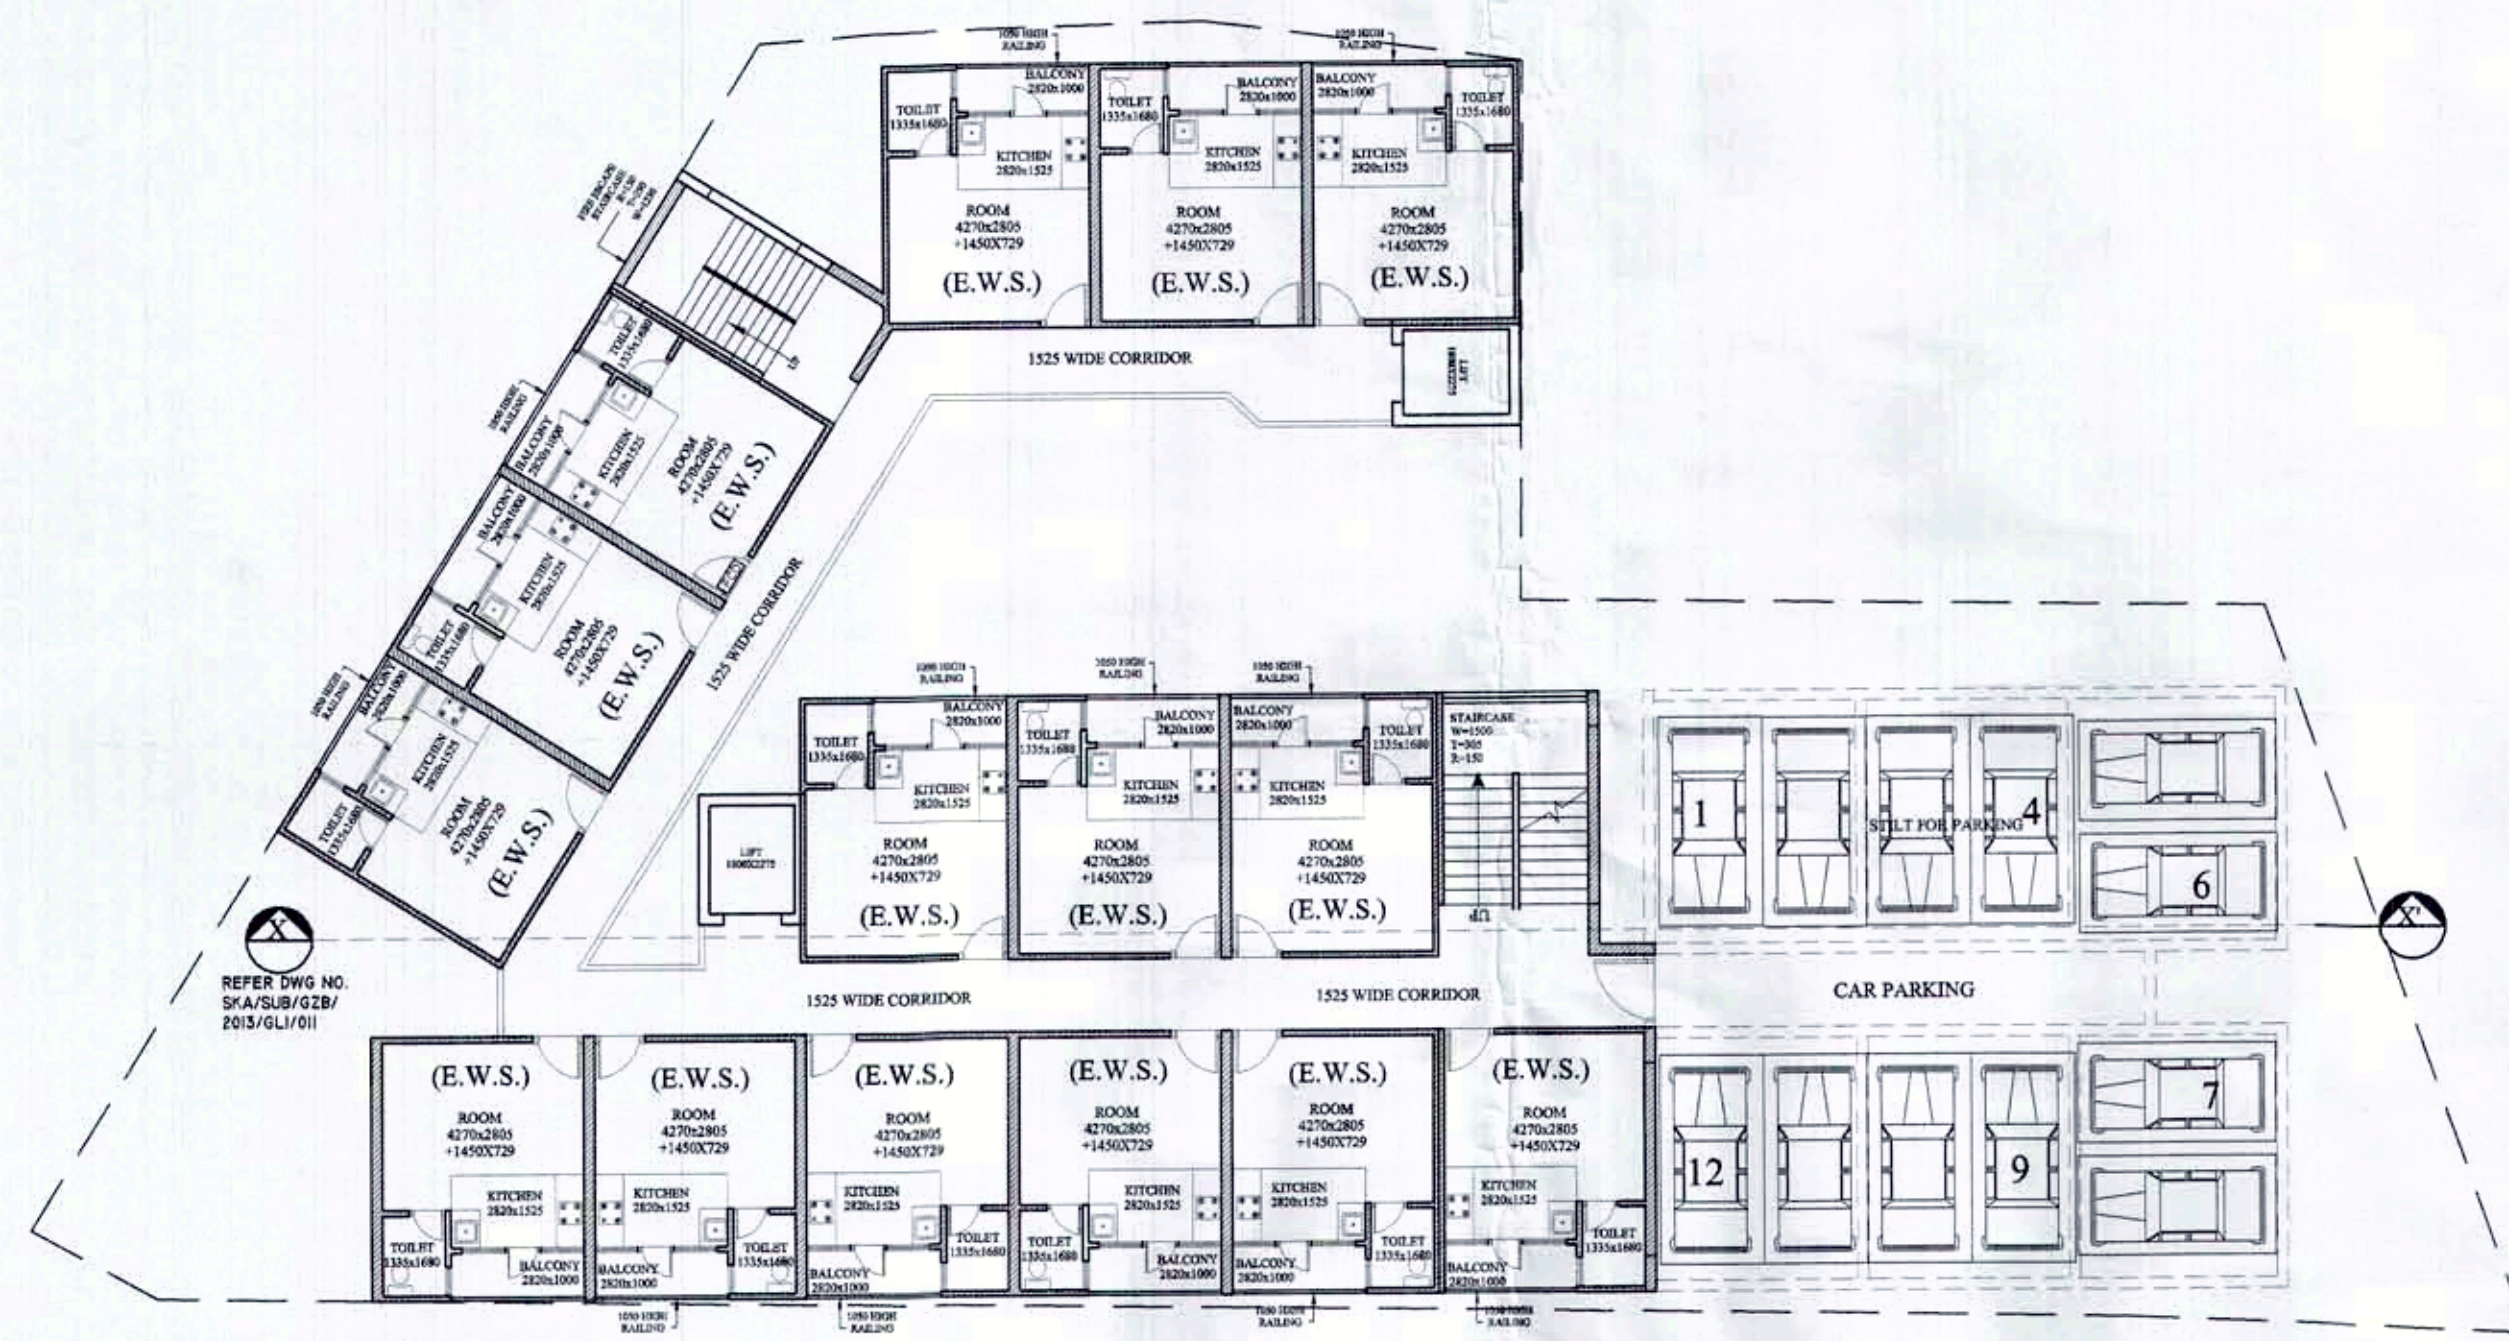

सबसे पर एक मोड़ पर तयकर मानविक संरक्षण व विकास लिखना अनिवार्य होगा।

मानविक स्वीकृत पत्र पर अंकित शर्तें अनिवार्य मानविक निर्णय किया जाता है।

निम्न नियमों के अनुसार सुरक्षा एवं चौकस ही निर्माण कार्य किया जाएगा।

पर्यावरण की दृष्टि से राज्य वन विभाग अधिनियम के अन्तर्गत कम से कम 50% पेड़ लगाया जाना अनिवार्य है।

समस्त प्रकार के भवन/रहस्य की सुरक्षा हेतु विभिन्न स्तरों पर समस्त दीवारों के अंदर आंतरिक/बाह्य वॉल में काला जालियाँ/आवकक है। जो की दीवारों/छत से बंधित व प्रत्येक छत के नीचे बंधे जायें।

PROJECT NAME :
E.W.S./L.I.G. HOUSING

PROJECT :
PROPOSAL FOR EWS/LIG ON PART OF KHASRA NO. 231, 232 & 233,229,230,235,236,237,238,239,270/3 OF INTEGRATED TOWNSHIP (GOLF LINKS) AT VILLAGE MEHRAULI , NH - 24, DIST. GHAZIABAD (U.P)

KHASRA UNDER POSSESSION 231,232,233,238

OWNERS:
M/S LANDCRAFT DEVELOPERS (P) LTD C-22, R.D.C. RAJNAGAR. GHAZIABAD

DIRECTOR :
Mam Garg
Director

AUTHORIZED SIGNATORY (OWNER)

For SHILPKRITI ARCHITECTS
Shilpa
Proprietor
AR SHILPA AGRAWAL B ARCH (HONS.)
I.I.T. ROORKEE, GOLD MEDALIST
CA/97/21784
GC-34 ADITYA GOLD CREST MALL
INDIRAPURAM, GHAZIABAD

AUTHORIZED SIGNATORY (ARCHITECT)

STRUCTURAL CONSULTANT
OPTIMUM DESIGN PVT. LTD.
CONSULTING ENGINEERS
2C/335,VASUNDHARA,GAZIABAD-201012
PHONE:-0120-6459868,9810207929,
email: optimumdesign@rediffmail.com

CONSULTANT
SHILP KRITI ARCHITECTS
AR SHILPA AGRAWAL
CA/97/21784
B ARCH (HONS.) GOLD MEDALIST (I.I.T ROORKEE)
GC-34 THIRD FLOOR,
ADITYA GOLD CREST MALL
VAIBHAV KHAND, INDIRAPURAM,
GAZIABAD.
PH: 9818443042

DRG. DEALT:-
MUKESH

DRAWING NAME
ALL FLOOR PLANS TOWER 3

ARCHITECTURAL DWG.

DATE
22-07-2013

DWG. NO
SKA/SUB/GZB./2013/GL/009

ALL DIM ARE IN MM
SCALE : 200