



समस्त प्रकार के भवन / इमारतों की सुरक्षा हेतु विभिन्न स्तरों पर समस्त दीवारों के तार आसपास 100mm टाई बॉक्स लगाए जायें। आवश्यक है। जो 100mm टाई बॉक्स सिस्टम व प्रत्येक छत के नीचे डाले जायें।

विद्युत नियमों के अनुसार सुविधा हेतु छोड़कर ही निर्माण कार्य किया जायेगा।

नगर नियोजक
गाजियाबाद विकास प्राधिकरण
गाजियाबाद


स्वातंत्र्य पर एक बोर्ड पर स्वतः चिह्नित मानचित्र की संख्या व दिनांक लिखना अनिवार्य होगा।

प्राधिकृत अधिकारी
नगर नियोजक
गाजियाबाद विकास प्राधिकरण
गाजियाबाद

मानचित्र चिह्नित क्षेत्र पर संकेतित शर्तों के अतिरिक्त मानचित्र निर्मित किया जाता है।
स्वातंत्र्य पर एक बोर्ड पर स्वतः चिह्नित मानचित्र की संख्या व दिनांक लिखना अनिवार्य होगा।
स्वातंत्र्य पर एक बोर्ड पर स्वतः चिह्नित मानचित्र की संख्या व दिनांक लिखना अनिवार्य होगा।

OPENING SCHEDULE OF DOORS & WINDOWS

S.NO	TYPE	SIZE	CILL	LINTEL
1	D1	1050 X 2100	0.00	2100
2	D2	900 X 2100	0.00	2100
3	D3	750 X 2100	0.00	2100
4	DW	1800 X 2550	0.00/900	2550
5	DW1	1735 X 2550	0.00/900	2550
6	DW2	1190 X 2550	0.00/900	2550
7	W	2450 X 1650	900	2550
8	W1	1050 X 1650	900	2550
9	V	750 X 900	1350	2550

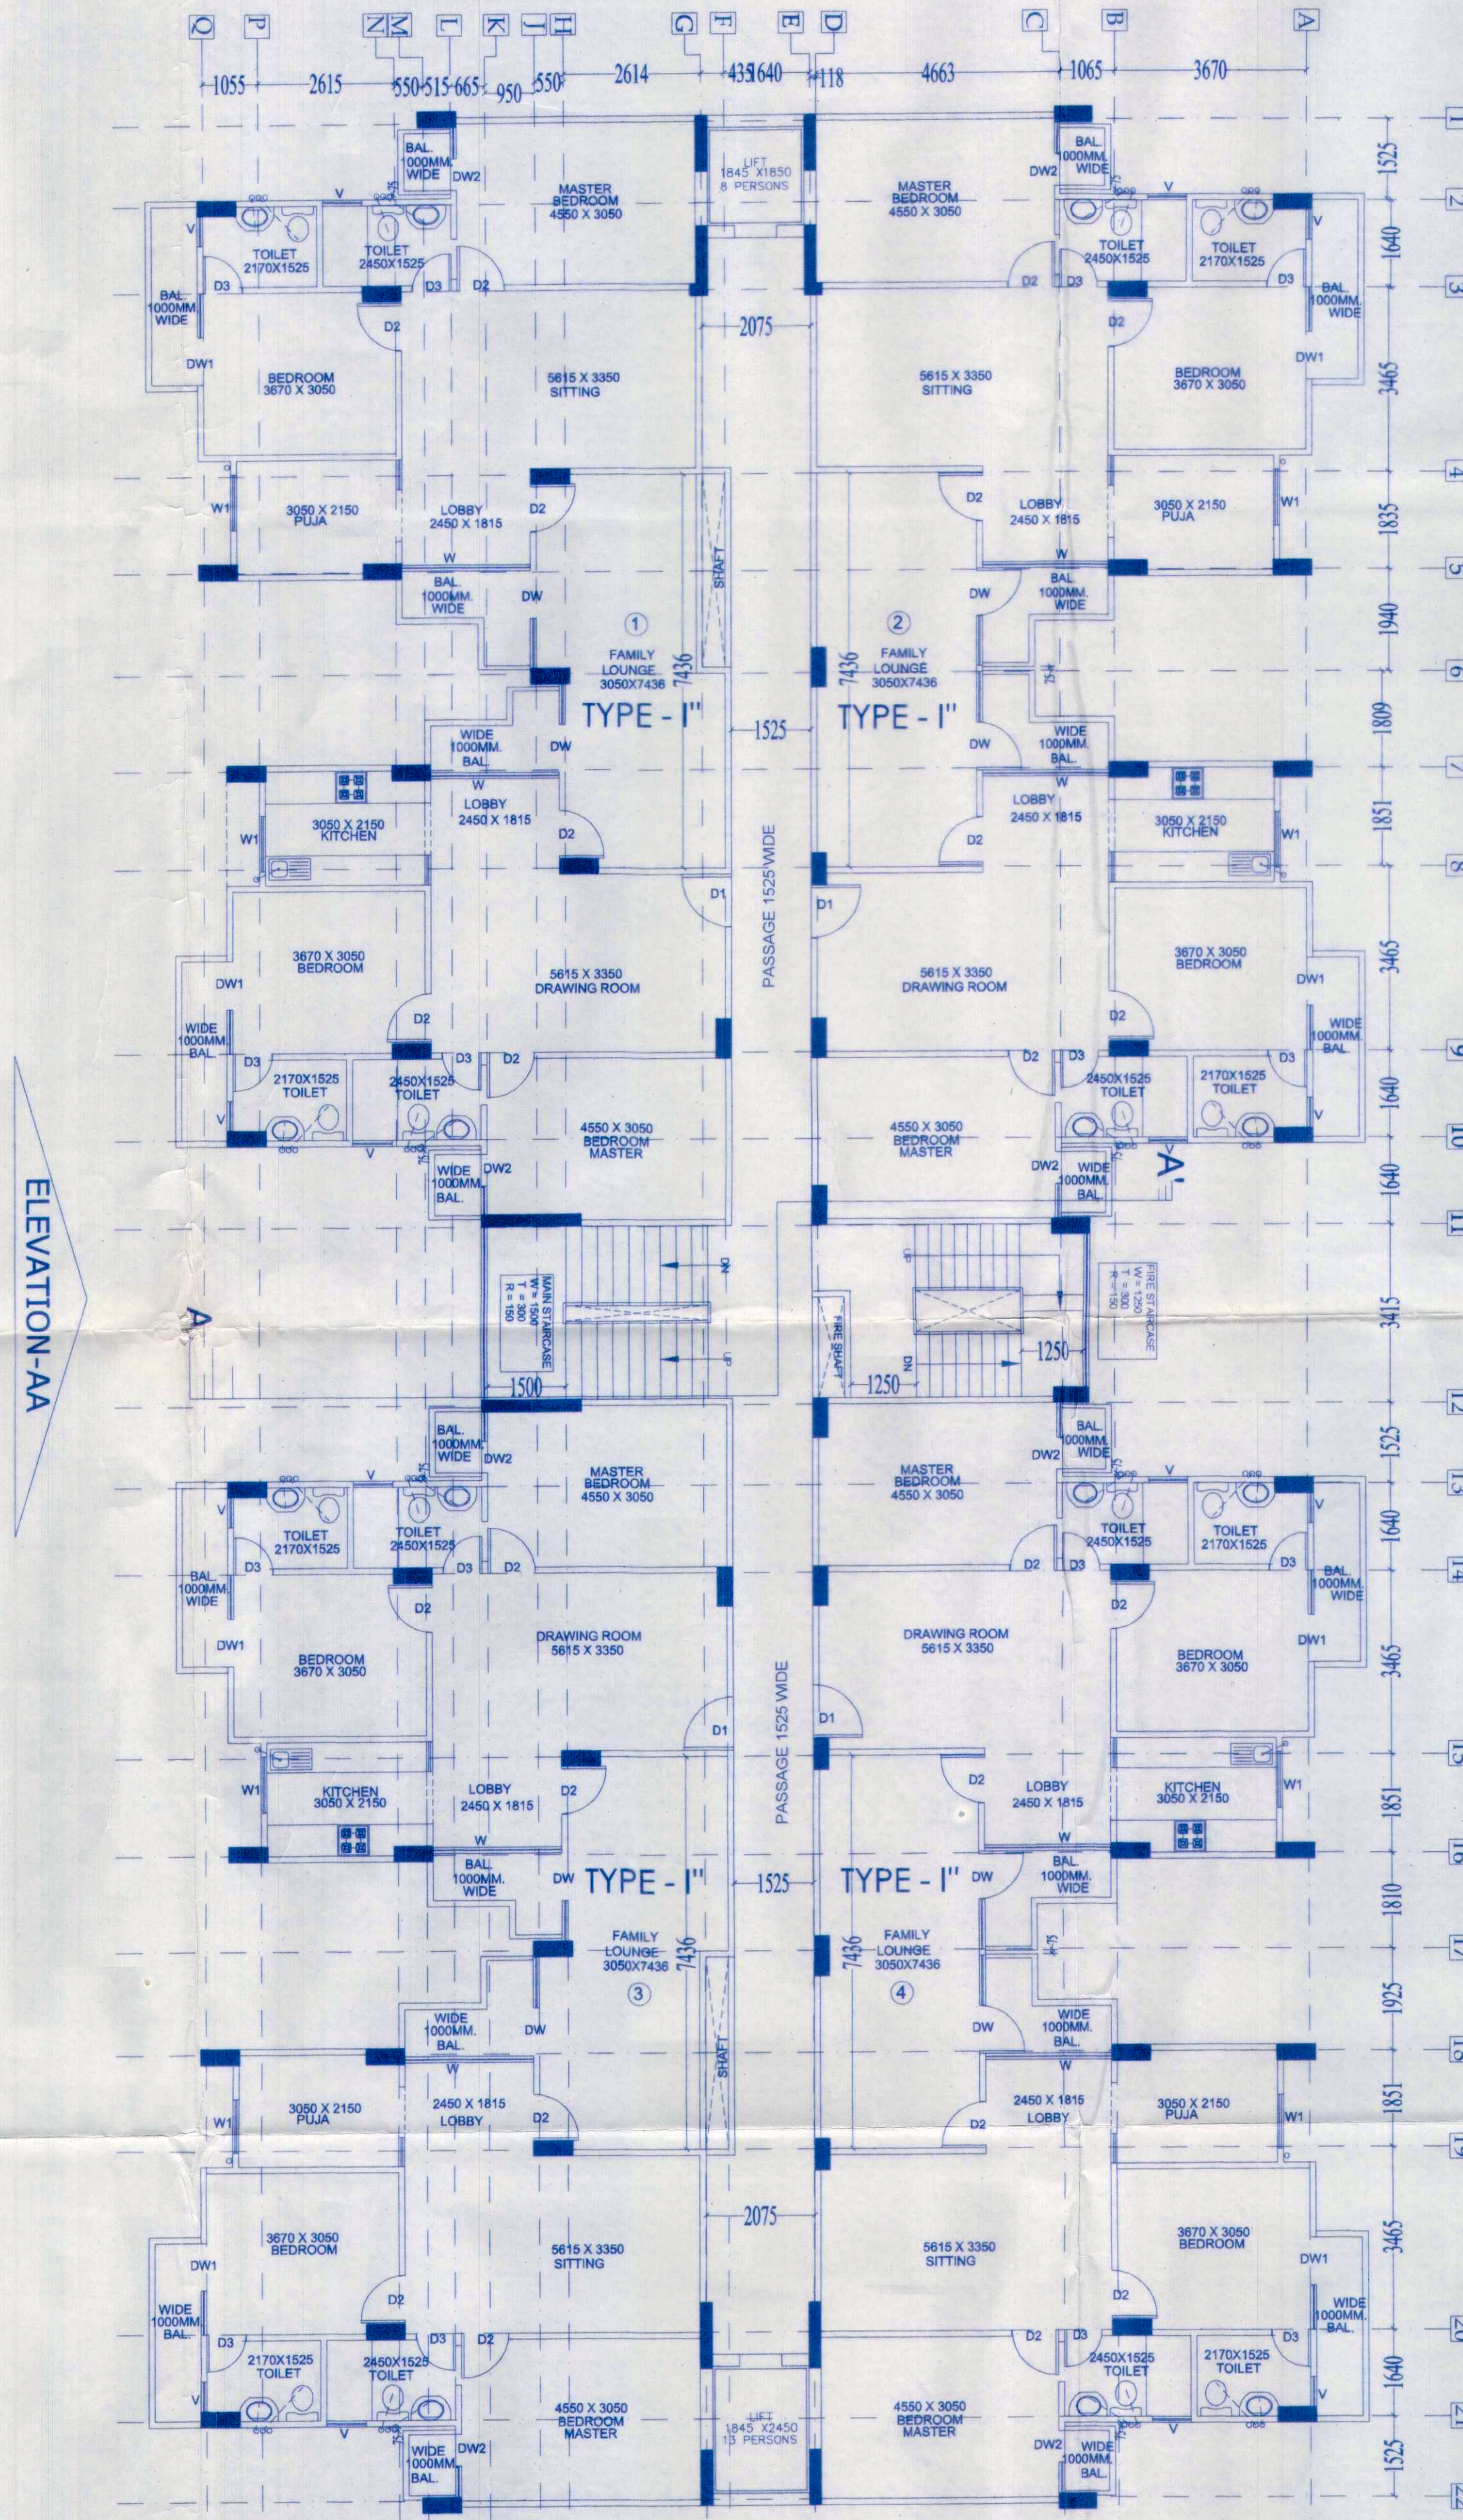

10th. to 12th FLOOR PLAN

PROJECT:

SUBMISSION DRAWING FOR PROPOSED GROUP HOUSING "OFFICERCITY-2" AT KH. NO. 1048, 1049& 1059, 1060 AT VILLAGE NOORNAGER GHAZIABAD (UP.)

OWNER:

M/s. M.R. PROVIEW REALTECH (P.) LTD.
DIRECTOR - Mr. VIJAY KUMAR
M/s. R.K.S BUILDCON INDIA (P.) LTD.

For MR. PROVIEW REALTECH PVT. LTD.


Director

Architect
Anuj Agarwal
CA/96/1
A-244, Kaushambi Ghaziabad
ARCHITECT SIGN:

OWNER SIGN:

For MR. PROVIEW REALTECH PVT. LTD.
Director

(BLOCK - A)
10TH. to 12th FLOOR PLAN

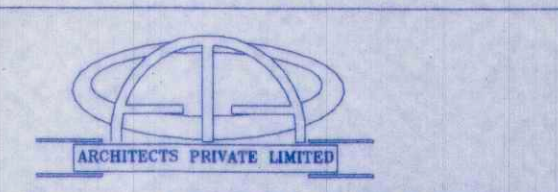

architects, engineers, landscape & interior designers
Office/Res. : A - 244, Kaushambi Ghaziabad.
Ph: +91 120 6454184
(Near Angin Mega Mall)
e-mail : arch_anujagarwal@yahoo.co.in
arch.anujagarwal@gmail.com

SCALE	DEALT BY	CHECKED BY	DATE	DRG. No.
NTS				SD-06A