



समस्त प्रकार के भवन / संरचनाओं के लिए
आवश्यक सभी परमिट्स / लाइसेंस / आवेदनपत्र
को जहाँ भी आवश्यक हो, प्रत्येक स्तर
के नीचे अर्पित करें।

विद्युत नियमों के अनुसार सुरक्षित दूरी
छोड़कर ही निर्माण कार्य किया जायेगा।

रस्ते पर एक बोर्ड पर सड़क, पार्किंग, सिविल
की संख्या व विवरण लिखना अनिवार्य होगा।


मानचित्र, संकल्प, आदि सभी शर्तों के
अधीन मानचित्र निर्गत किया जाता है।

स्वामित्व सम्पत्ति किसी भी प्रकार
की स्थिति में मानचित्र को, संशुद्धि
स्वरूप, निरस्त समझी जायेगी।

पर्यावरण की दृष्टि से राज्य तथा निधि
अधिकारों के अन्तर्गत कम से कम
पेड़ लगाना अनिवार्य है।

13.00 M. WIDE SET BACK SIDE


6.00 METER WIDE DRIVEWAY / GREEN SIDE

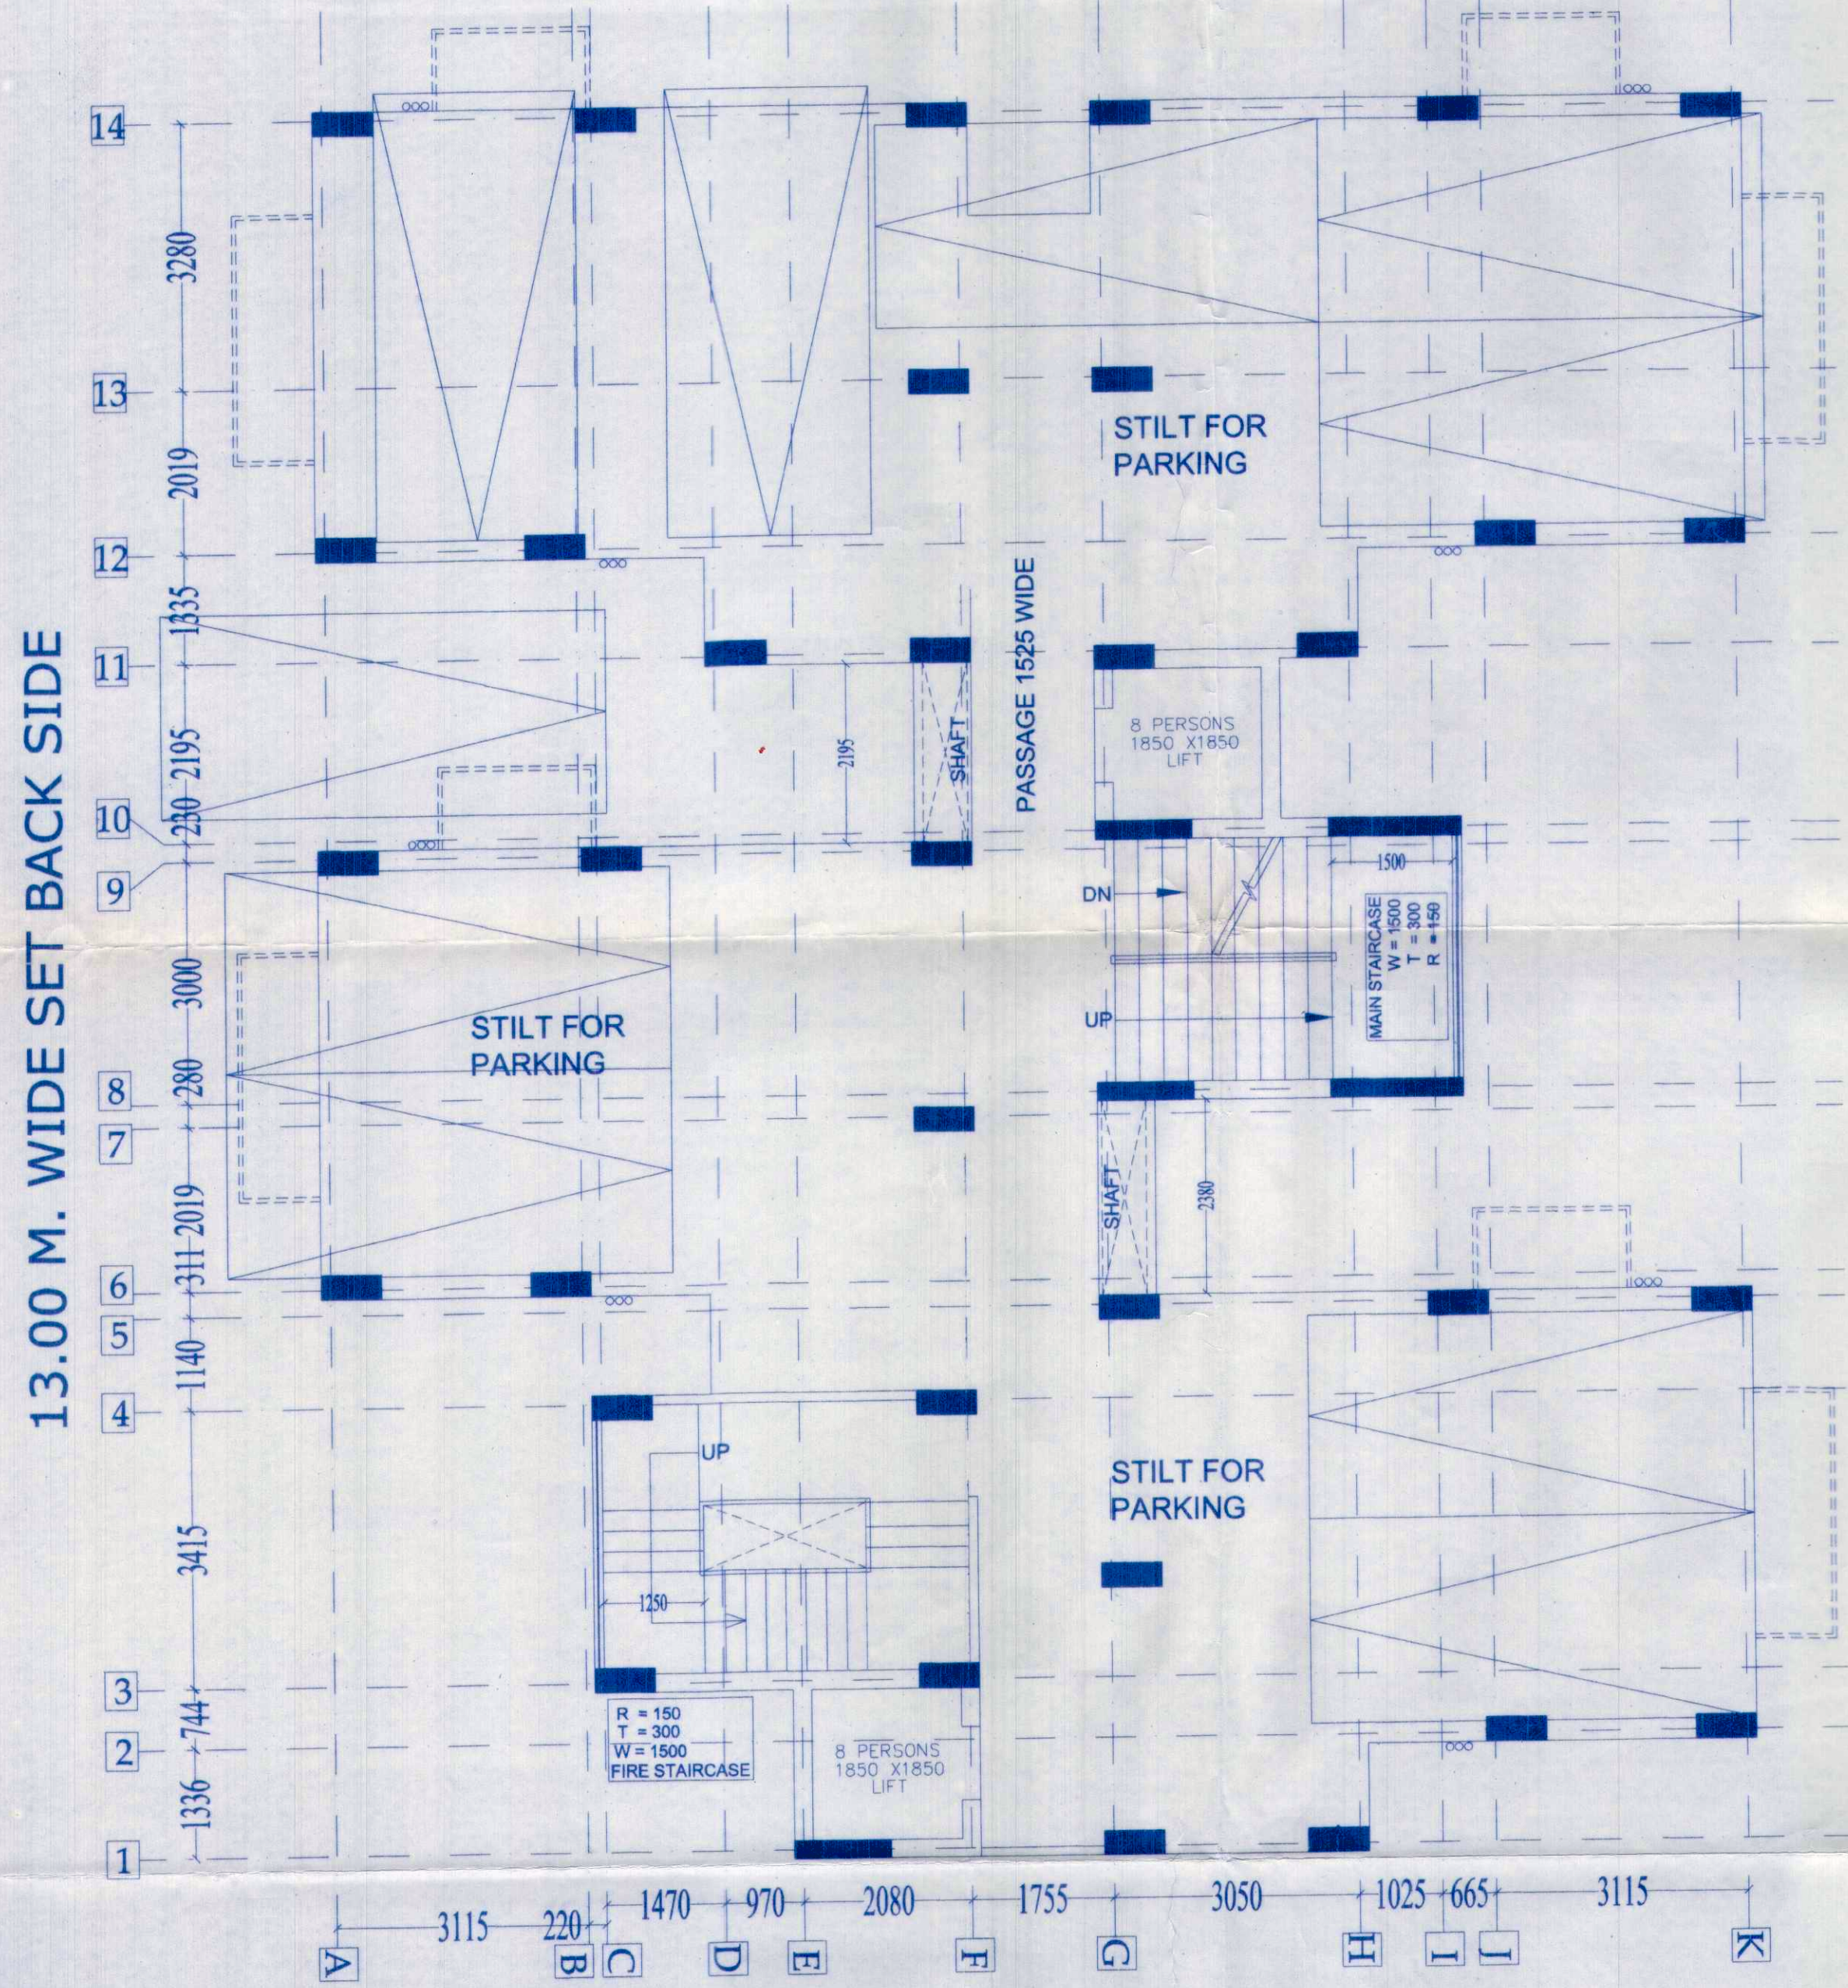

ADDJOINING BLOCK-C

STILT FLOOR PLAN

ELEVATION

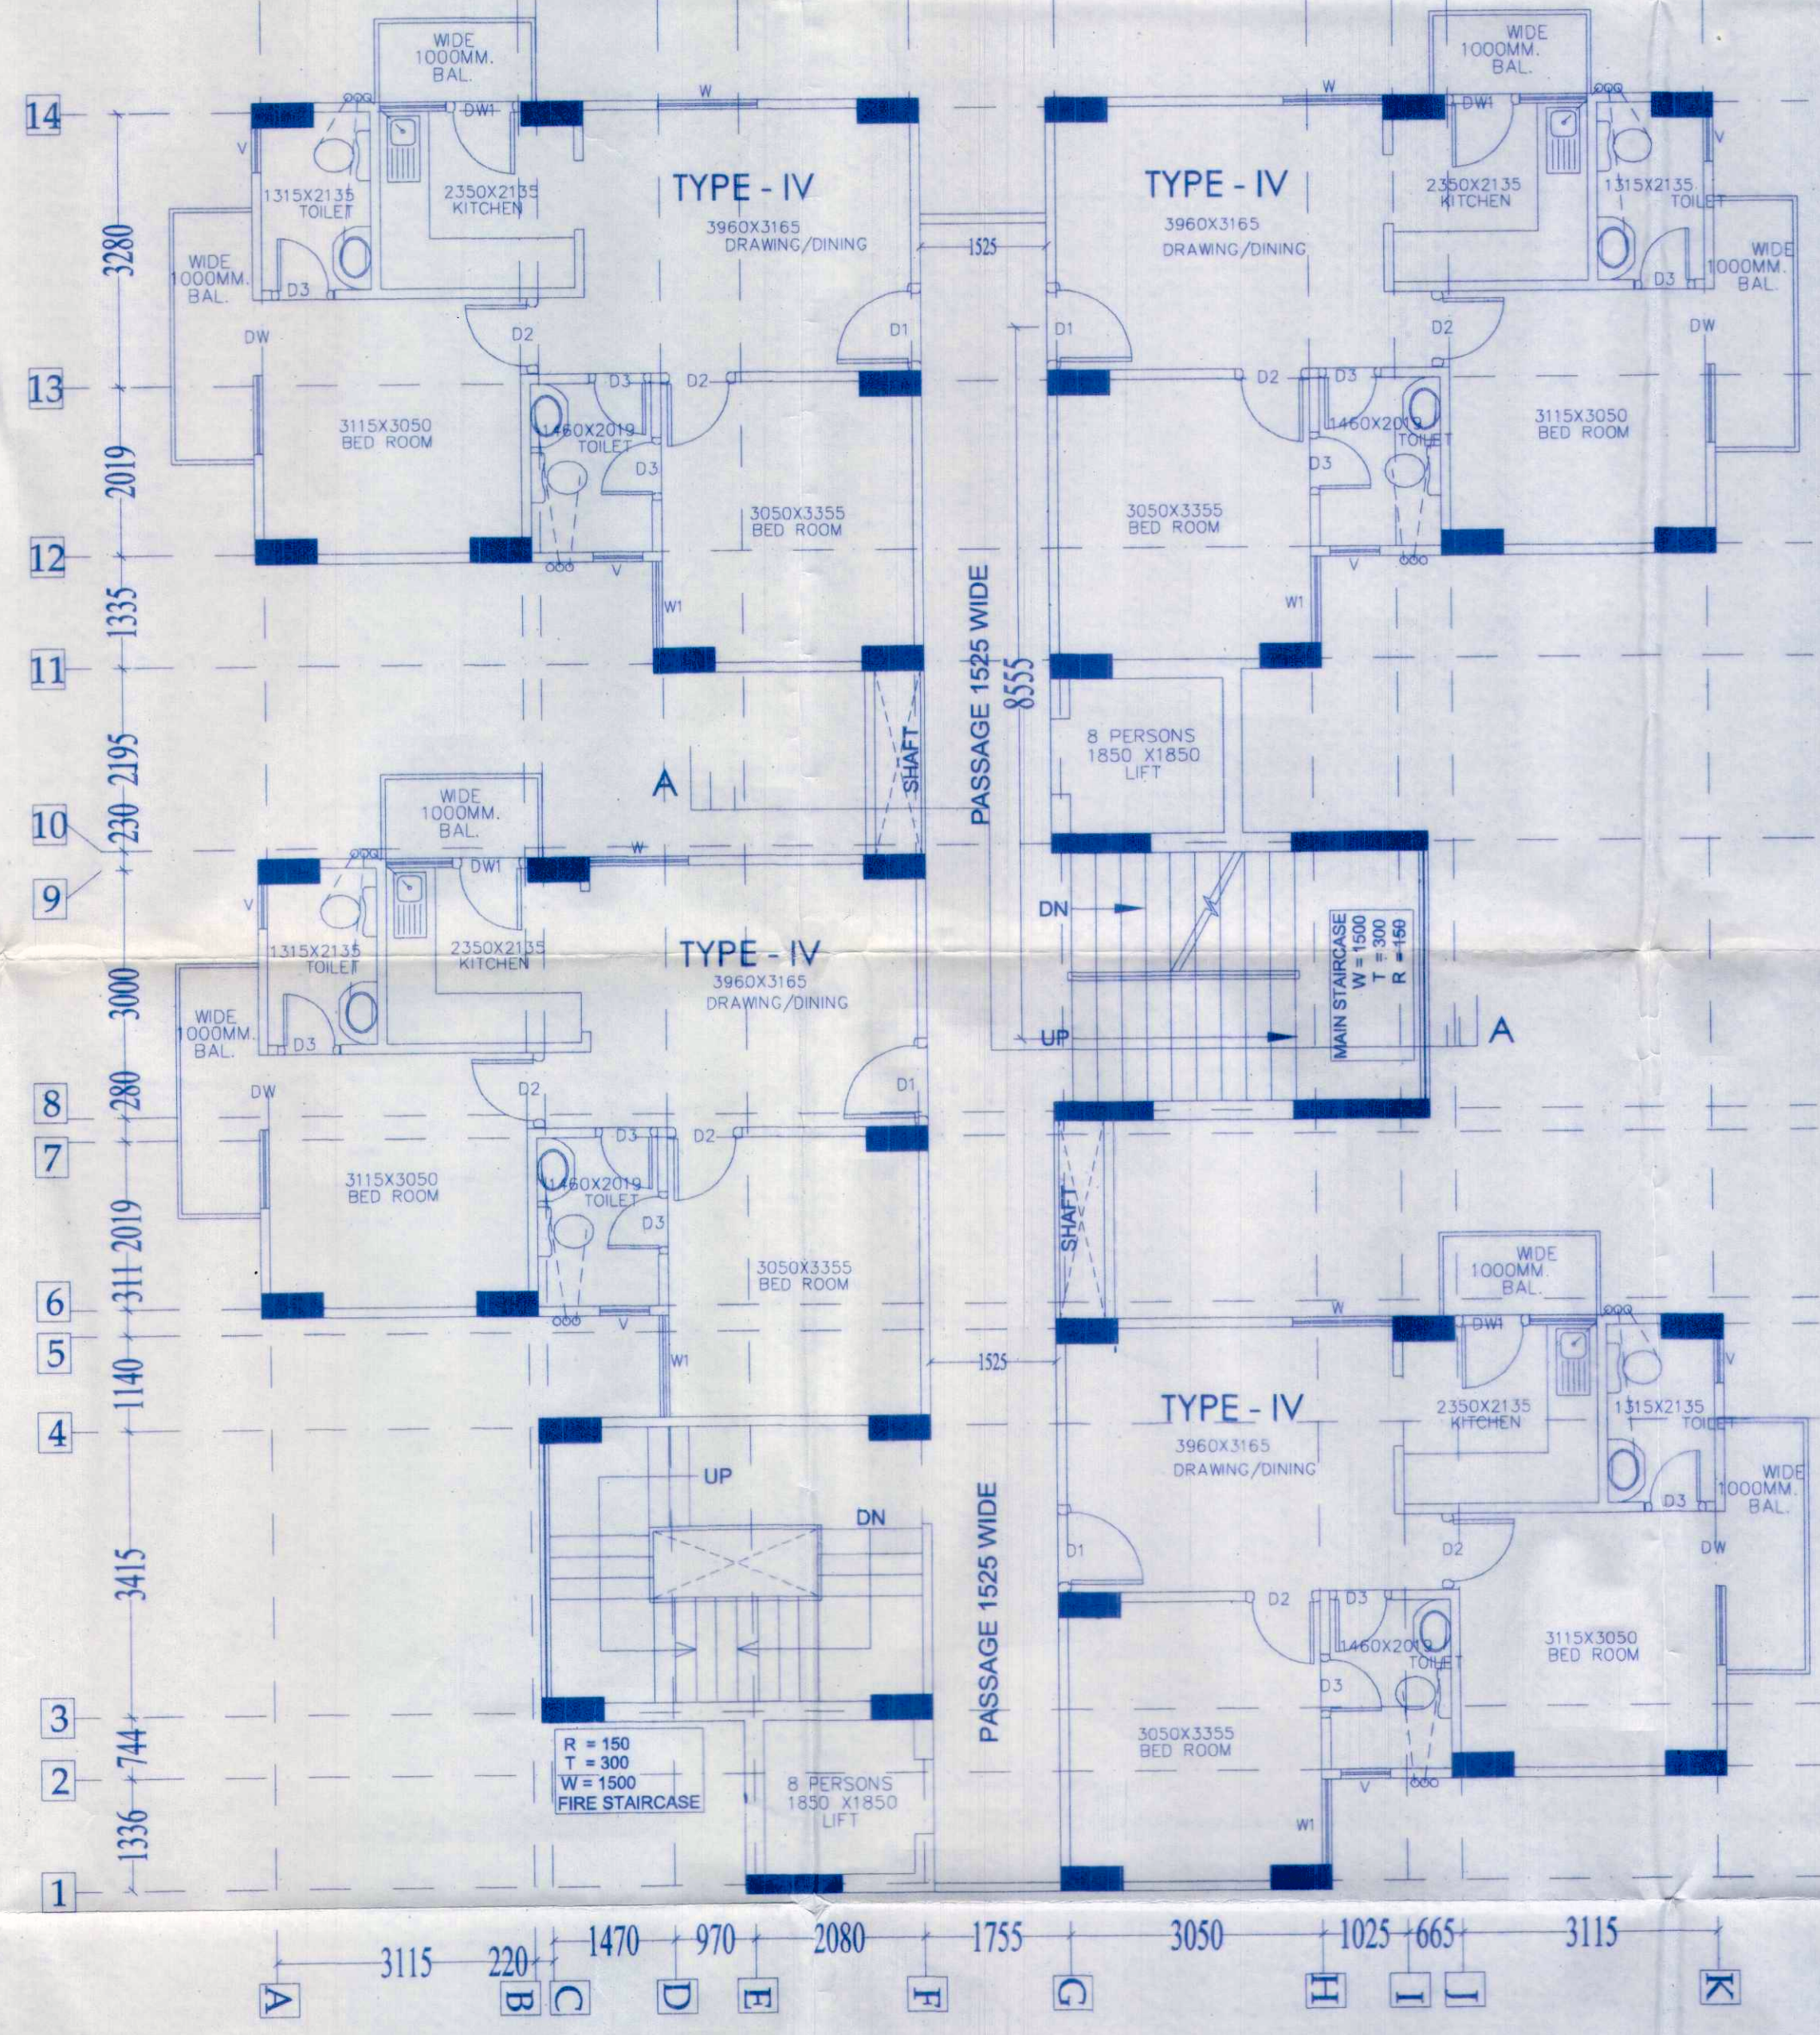

1st & 5th. FLOOR PLAN

OPENING SCHEDULE OF DOORS & WINDOWS					
S NO	TYPE	SIZE	GL	LINTEL	
1	D1	1050 X 2100	0.00	2100	
2	D2	900 X 2100	0.00	2100	
3	D3	750 X 2100	0.00	2100	
4	DW	1840 X 2550	0.00/900	2550	
5	DW1	1715 X 2550	0.00/900	2550	
6	W	1215 X 1650	900	2550	
7	W1	1035 X 1650	900	2550	
8	V	750 X 900	1350	2550	

AREA STATEMENT

S.No.	FLOORS	AREA(sq.mt.)	UNITS
1	STILT	252.58	
2	FIRST FLOOR	252.58	04
3	SECOND FLOOR	245.74	04
4	THIRD FLOOR	245.74	04
5	FOURTH FLOOR	245.74	04
6	FIFTH FLOOR	245.74	04
7	SIXTH FLOOR	230.45	04
TOTAL (2 to 7)		1465.99	24


PROJECT:
REVISED SUBMISSION DRAWING FOR PROPOSED
GROUP HOUSING "OFFICERCITY -2" AT
KH. NO. 1048, 1049&1059, 1060 AT
VILLAGE NOORNAGER GHAZIABAD (UP.)

OWNER:
M/s. M.R. PROVIEW REALTECH (P.) LTD.
DIRECTOR - Mr. VIJAY KUMAR
M/s. R.K.S BUILDCON INDIA (P.) LTD.

For MR PROVIEW REAL TECH PVT. LTD.
Director
Architect
Anuj Agarwal
CA/96/19503
A-244, Kaushambi Ghaziabad

OWNER SIGN:
DRAWING TITLE
STILT to 9th. FLOOR PLAN
(BLOCK - D)

Swati Structural Solutions Pvt. Ltd.
Engineer Structural Consultants
37, Pocket-4, Sector-2
Rohtak, Delhi-120085

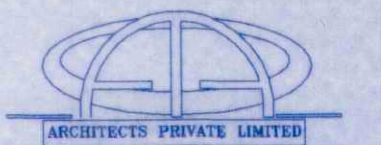

architects, engineers, landscape & interior designers
Office/Res. : A - 244 , Kaushambi Ghaziabad.
Ph:+91 120 6454184
(Near Angla Mega Mall)
e-mail : arch_anujagarwal@yahoo.co.in
: arch.anujagarwal@gmail.com

SCALE	DEALT BY	CHECKED BY	DATE	DRG. No.
NTS				SD-15