


6.00 MT. WIDE DRIVE
WAY / GREEN SIDE


ADDJOINING (BLOCK - E)

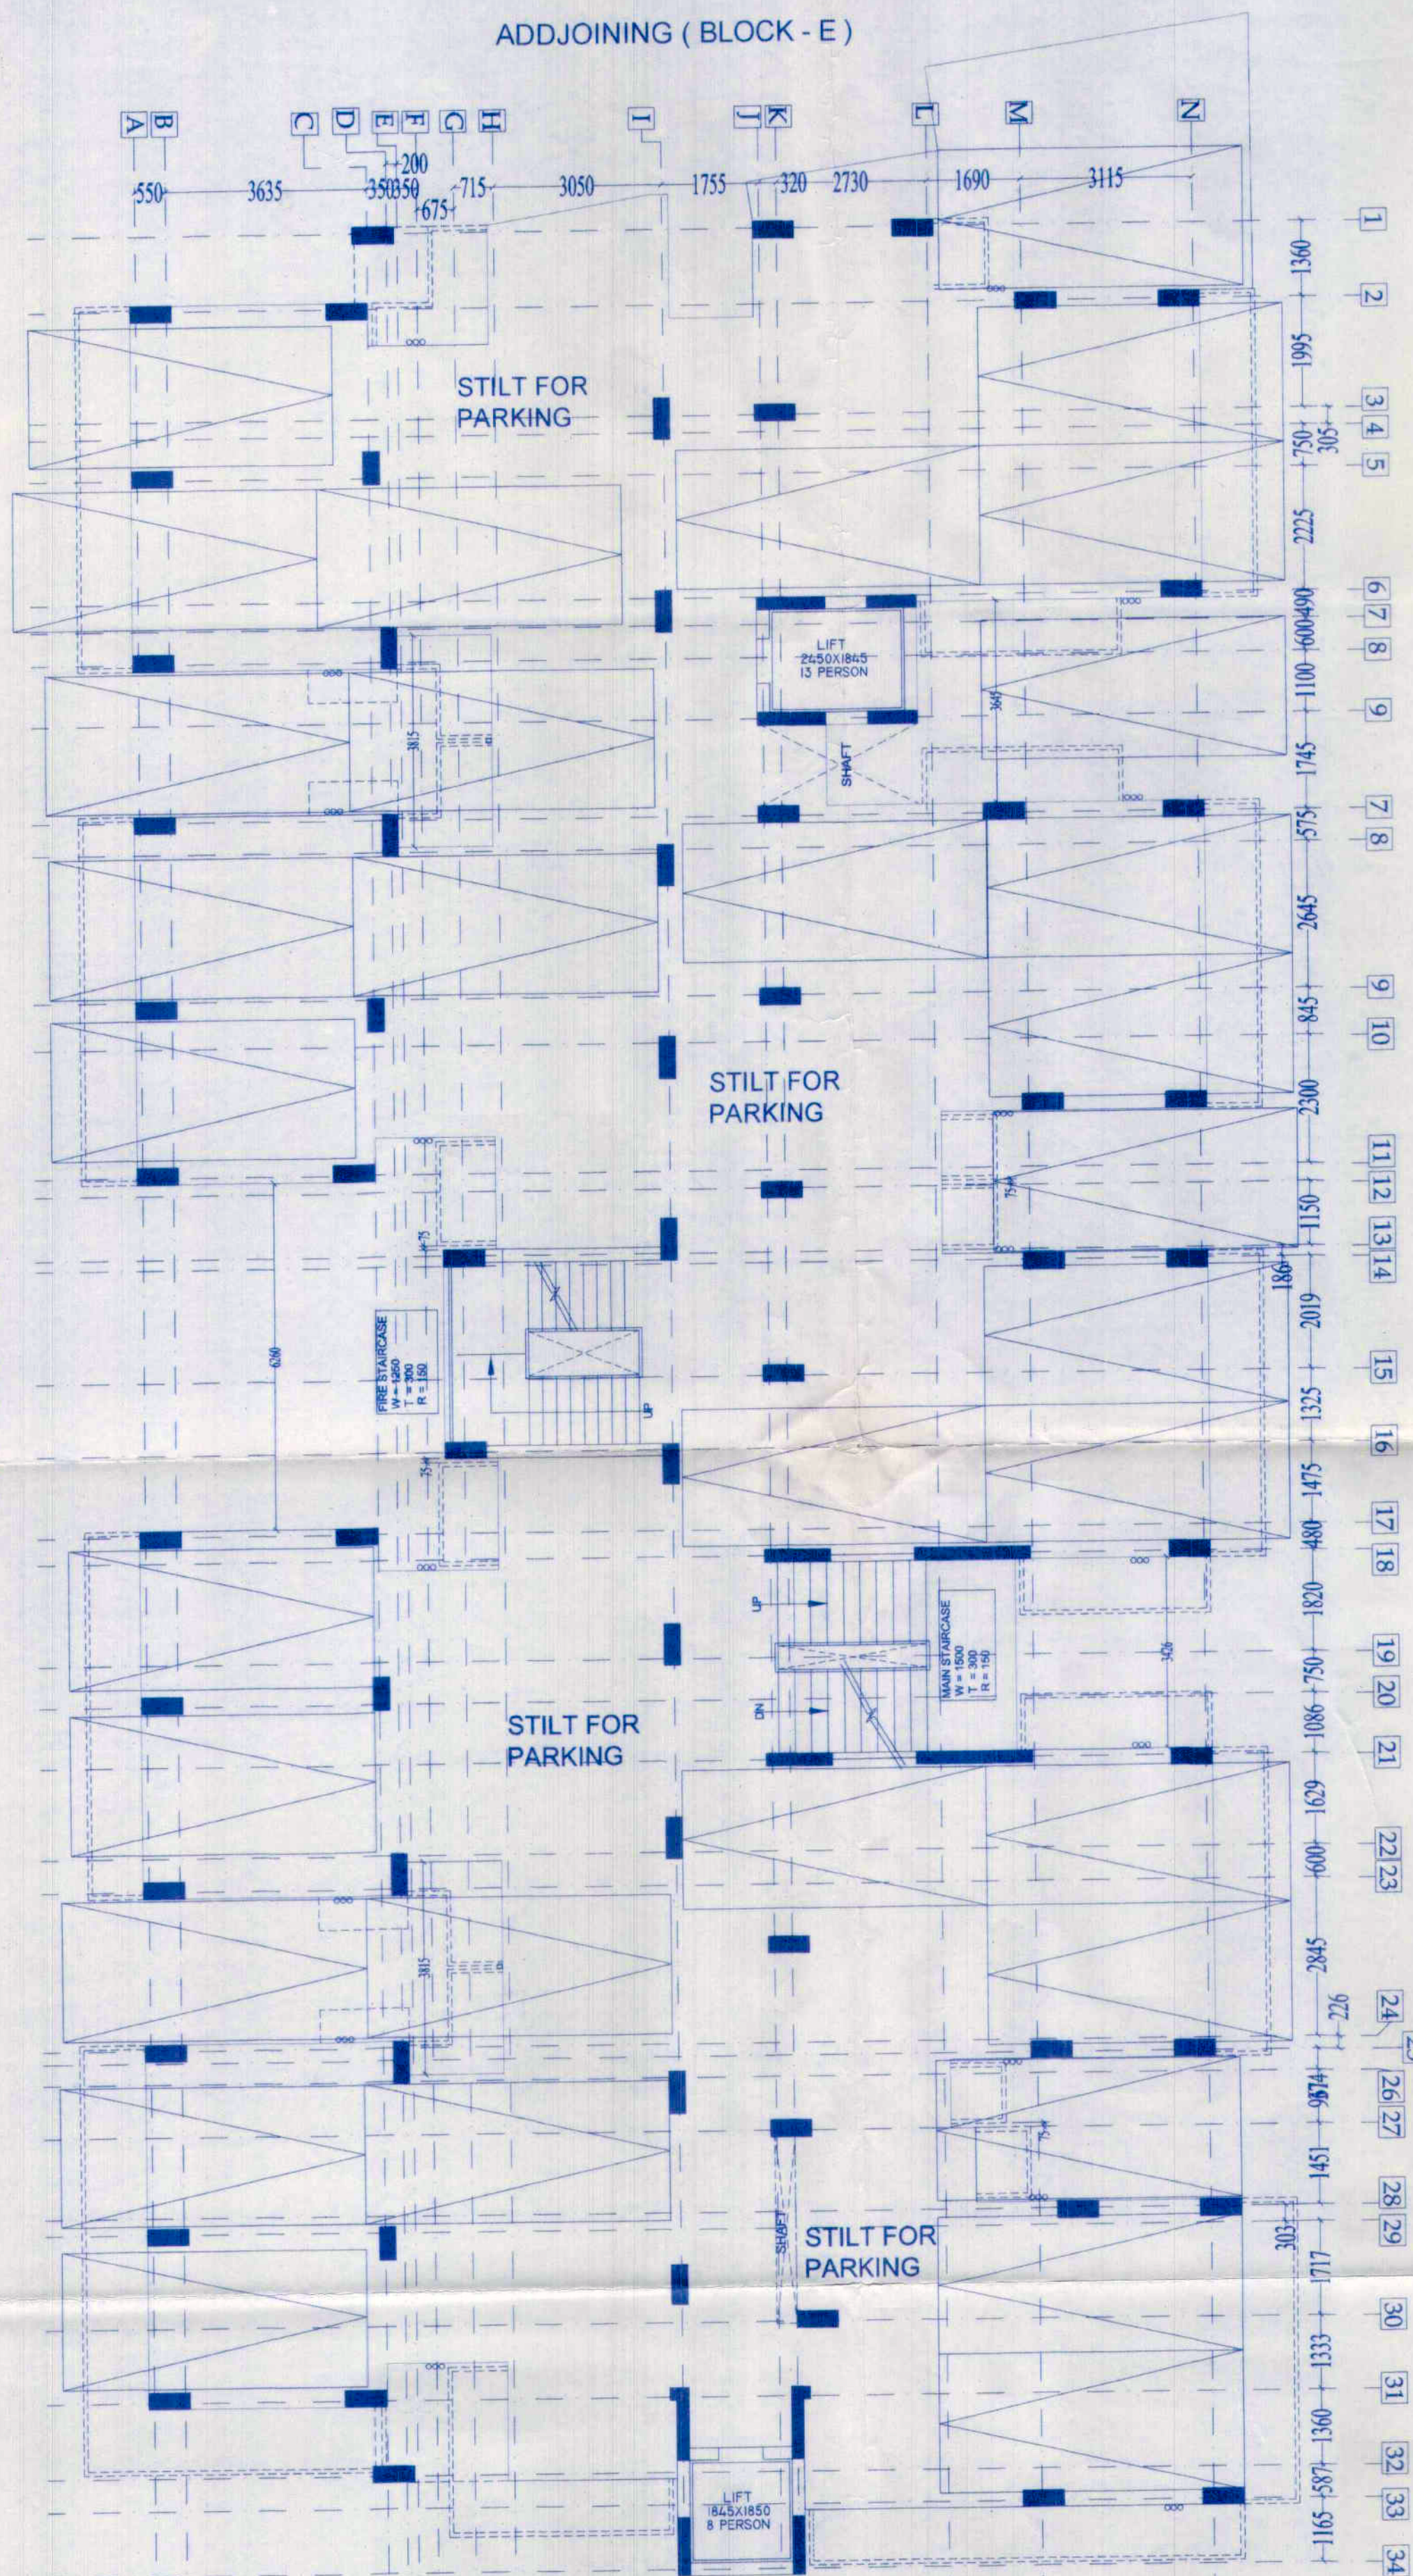


ADDJOINING (BLOCK - G)
STILT FLOOR PLAN

13.00 MT. WIDE SET BACK SIDE

ELEVATION

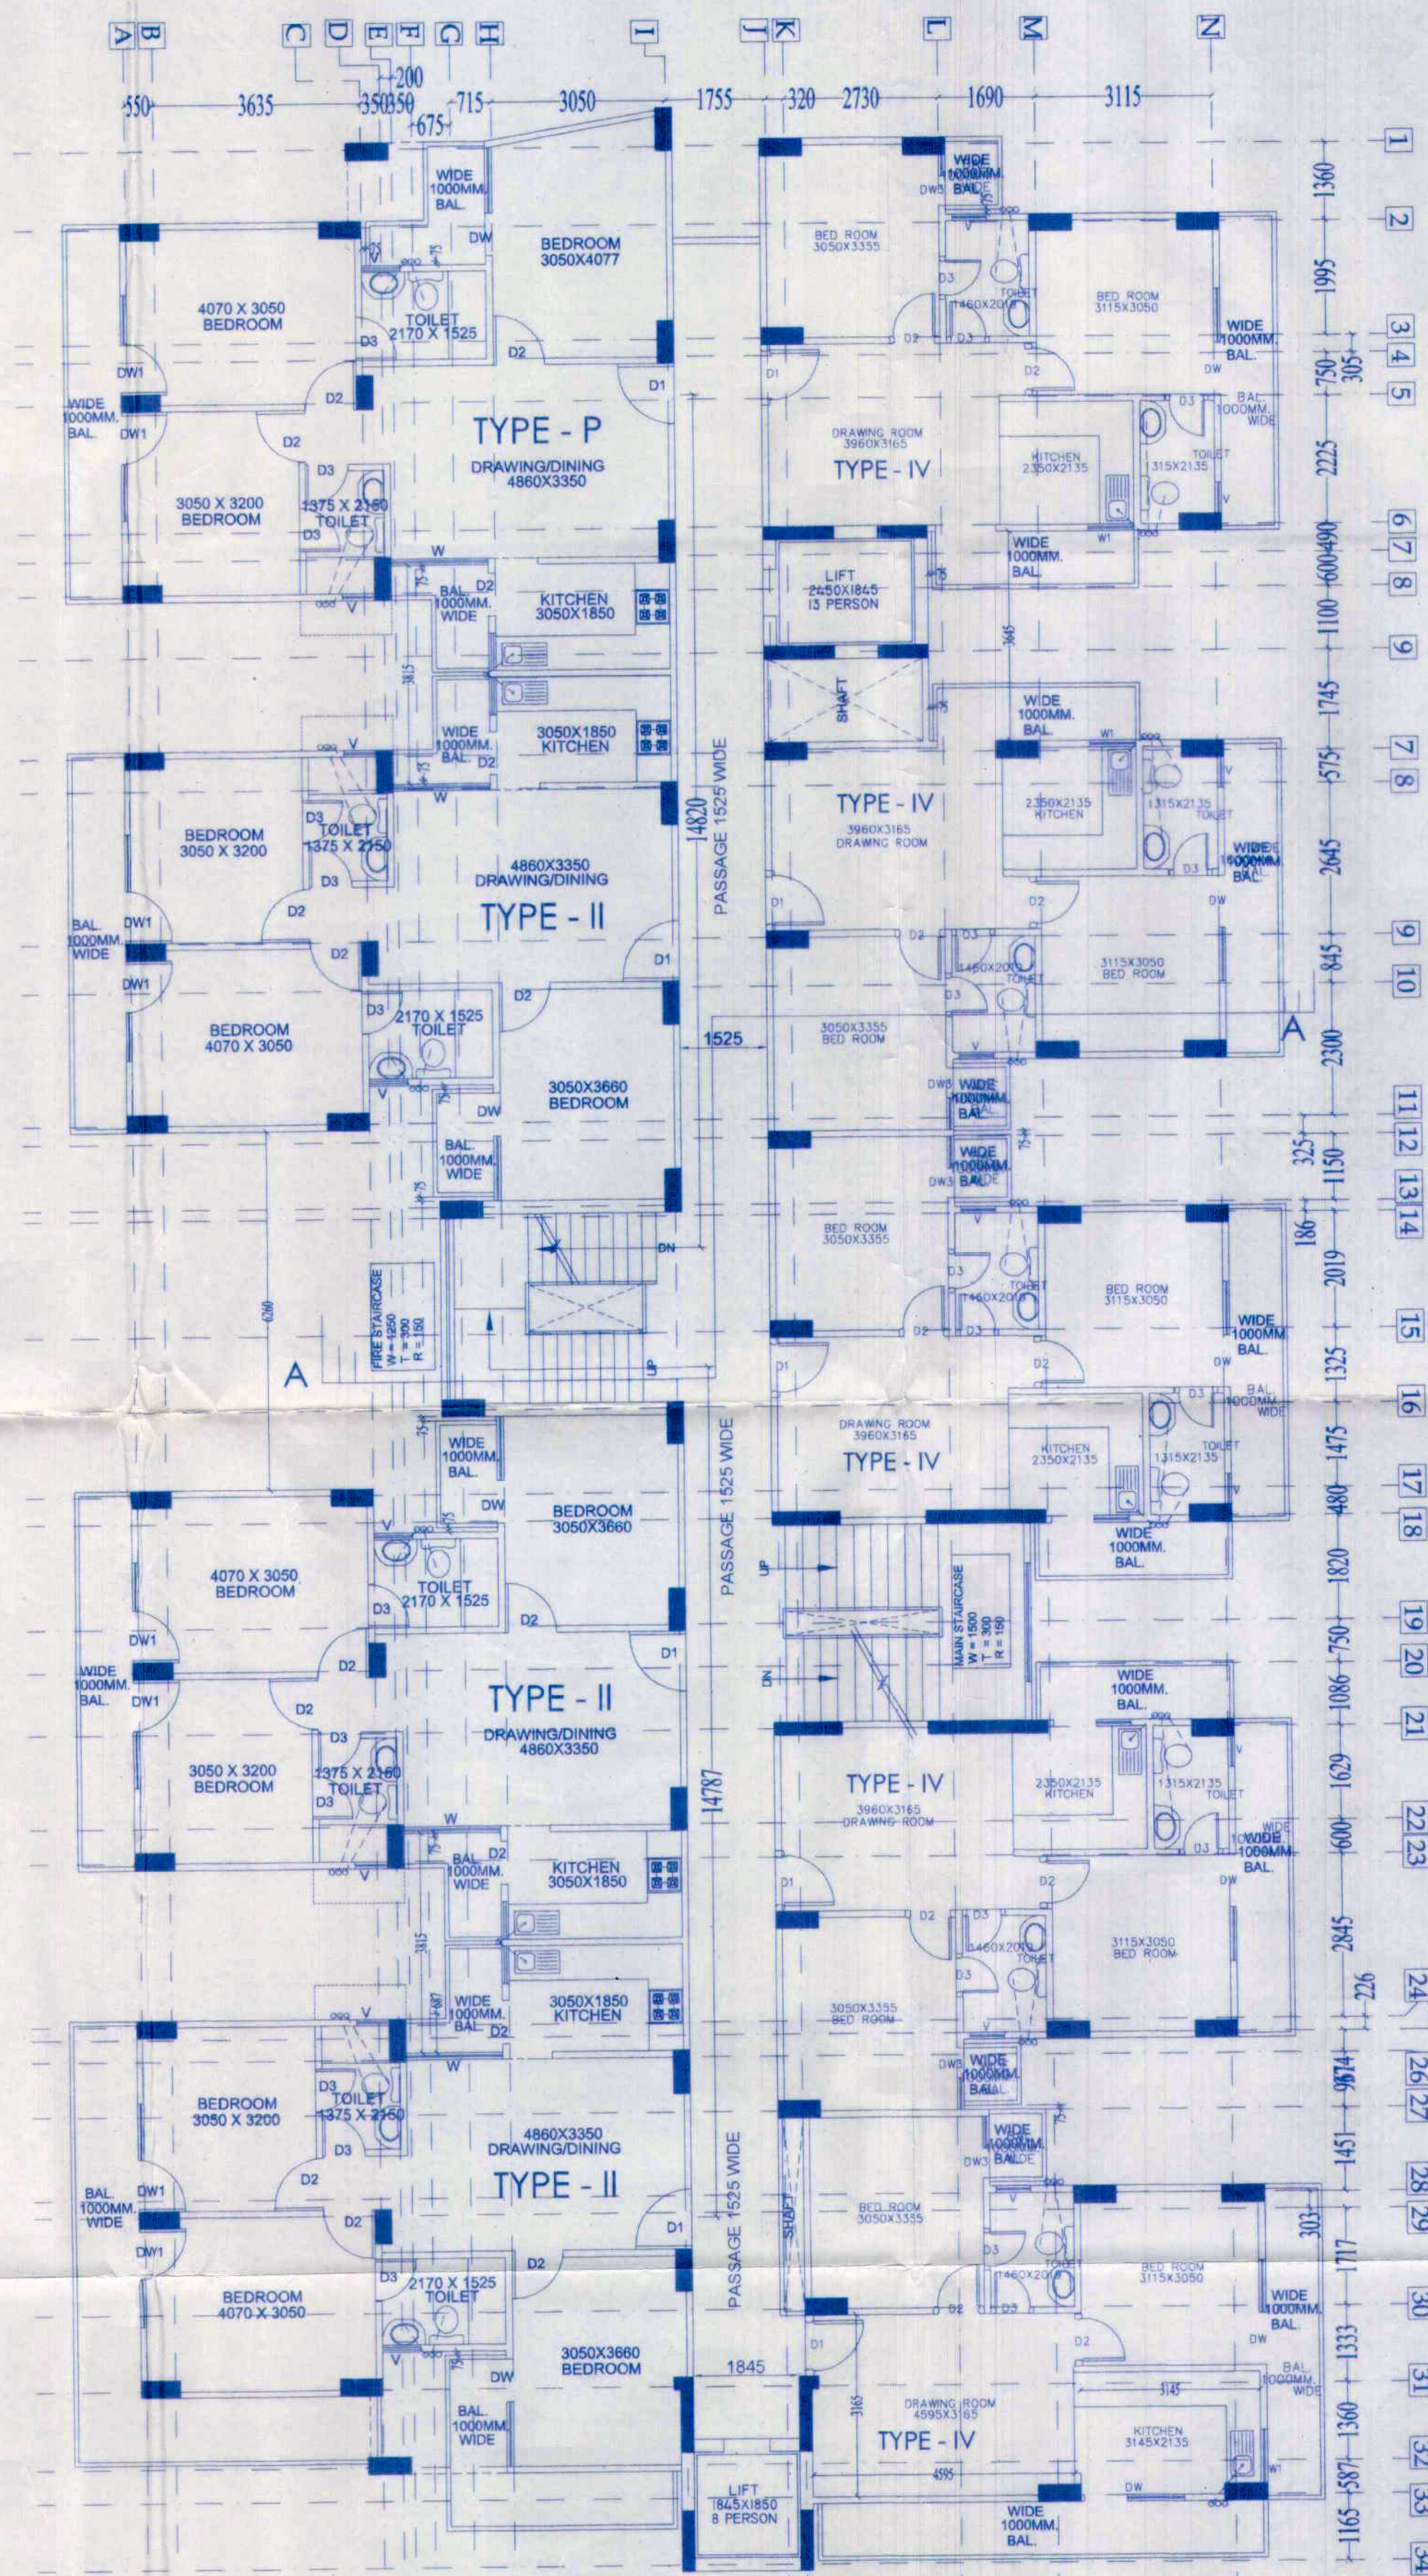

1st to 14th FLOOR PLAN

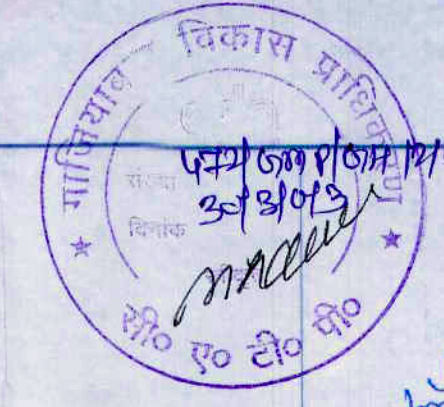

हस्ताक्षर
आनु अग्रवाल
आचार्य
आचार्य

मानविक विकास प्राधिकरण
गाजियाबाद

स्वातंत्र्य दिवस पर राज्य सरकार
अभियोग के अन्तर्गत नम
पेड लगाना २०००

समस्त प्रकार के भवन / संरचना की सुरक्षा हेतु
विभिन्न स्तरों पर समस्त संरचना के अन्तर्गत
आवश्यकता पड़ने पर उचित / आवश्यक
है। जो भी भी निर्माण कार्य के अन्तर्गत
के नोट डाले जायें।

स्वातंत्र्य दिवस की सुरक्षा की सुरक्षा
की सुरक्षा की सुरक्षा की सुरक्षा
स्वतंत्र, निरस्त समझी जायेगी।

प्राप्त की सुरक्षा की सुरक्षा की सुरक्षा
अभियोग के अन्तर्गत नम
पेड लगाना २०००

स्वातंत्र्य दिवस पर राज्य सरकार
अभियोग के अन्तर्गत नम
पेड लगाना २०००

AREA STATEMENT

S.No	FLOORS	AREA(sq.mt)	UNITS
1	STILT	644.19	NON FAR
2	FIRST FLOOR	616.021	09
3	SECOND FLOOR	608.091	09
4	THIRD FLOOR	608.091	09
5	FOURTH FLOOR	608.091	09
6	FIFTH FLOOR	608.091	09
7	SIXTH FLOOR	608.091	09
8	SEVENTH FLOOR	608.091	09
9	EIGHTH FLOOR	608.091	09
10	NINETH FLOOR	608.091	09
11	TENTH FLOOR	608.091	09
12	ELEVENTH FLOOR	608.091	09
13	TWELVETH FLOOR	608.091	09
14	THIRTEENTH FLOOR	608.091	09
15	FOURTEENTH FLOOR	608.091	09
TOTAL (2 to 15)		8521.21	126

OPENING SCHEDULE OF DOORS & WINDOWS

S.NO	TYPE	SIZE	CILL	LINTEL
1	D1	1050 X 2100	0.00	2100
2	D2	900 X 2100	0.00	2100
3	D3	750 X 2100	0.00	2100
4	DW	1870 X 2550	0.00/900	2550
5	DW1	1715 X 2550	0.00/900	2550
6	DW3	1170 X 2550	0.00/900	2550
7	W	1700 X 1650	900	2550
8	W1	800 X 1650	900	2550
9	V	750 X 900	1350	2550

PROJECT:

REVISED SUBMISSION DRAWING FOR PROPOSED
GROUP HOUSING " OFFICERCITY - 2" AT
KH. NO. 1048, 1049 & 1059, 1060 AT
VILLAGE NOORNAGER GHAZIABAD(UP)

OWNER:

M/s. M.R. PROVIEW REALTECH (P.) LTD.
DIRECTOR - Mr. VIJAY KUMAR
M/s. R.K.S BUILDCON INDIA (P.) LTD.

For M/R PROVIEW REALTECH PVT. LTD.

Director

Architect
Anuj Agarwal
CA/96/19503
A-244, Kaushambi Ghaziabad


OWNER SIGN:

ARCHITECT SIGN:

DRAWING TITLE

STILT to 14th. FLOOR PLAN
(BLOCK - F)

Scale
Architects & Engineers Pvt. Ltd.
Engineers & Architects
27, Pock...
Bach...
Architects & Engineers Pvt. Ltd.
Engineers & Architects
27, Pock...
Bach...

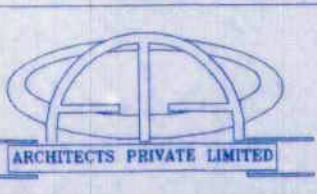

architects, engineers, landscape & interior designers
Office/Res. : A - 244, Kaushambi Ghaziabad.
Ph:+91 120 6454184
(Near Angle Mega Mall)

e-mail : arch_anujagarwal@yahoo.co.in
: arch.anujagarwal@gmail.com

SCALE	DEALT BY	CHECKED BY	DATE	DRG. No.
NTS				SD-24