



Map for proposed Building is as per Bye
Law. Submitted for approval please.

महोदय, मैं इस दस्तावेज़ को आपसे भेज रहा हूँ।
इसमें मैंने अपने सभी कामों का विवरण दिया है।
कृपया इसे ध्यान से देखें और आवश्यक होने पर
संशोधन करें।

धन्यवाद।

महोदय, मैं इस दस्तावेज़ को आपसे भेज रहा हूँ।
इसमें मैंने अपने सभी कामों का विवरण दिया है।
कृपया इसे ध्यान से देखें और आवश्यक होने पर
संशोधन करें।

महोदय, मैं इस दस्तावेज़ को आपसे भेज रहा हूँ।
इसमें मैंने अपने सभी कामों का विवरण दिया है।
कृपया इसे ध्यान से देखें और आवश्यक होने पर
संशोधन करें।

CLUB HOUSE GROUND FLOOR: BLOCK AREA				
	L	W	INOS	AREA (SQM)
ADDITION				
A	10.460	16.960	1	= 177.404
B	1.130	5.125	1	= 5.791
C	10.603	8.235	1	= 87.316
D	5.140	AS/PLINE	2	= 10.280
E	10.430	4.800	1	= 50.064
G	10.460	18.300	1	= 192.354
H	1.350	10.350	1	= 13.973
I	770.750	AS/PLINE	1	= 230.750
M	1.300	4.800	1	= 6.240
TOTAL				= 841.126

DEDUCTION				
J	1.300	0.600	1	= 0.780
TOTAL				= 0.780
TOTAL BLOCK AREA (P1-P2)				= 841.476

FAR AREA				
	L	W	INOS	AREA (SQM)
ADDITION				
a1	7.470	PL	2	= 14.940
a2	4.500	4.265	2	= 38.250
a3	4.430	3.115	1	= 13.799
TOTAL FAR AREA				= 71.444
TOTAL 15% AREA (P3-P4)				= 770.032

SUBMISSION DRAWING

SHEET TITLE
GROUND FLOOR PLAN
COMMUNITY BUILDING

OWNER:

M/S ATS HOMES PVT. LTD.
PLOT NO. SC-01/01, SECTOR 152, NOIDA.

PROJECT:

ATS
PLOT NO. SC-01/01, SECTOR 152, NOIDA.


ARCHITECT'S SIGNATURE

For ATS Homes Pvt. Ltd.
Manish Kumar Gupta
CA/2005/35549


OWNER'S SIGNATURE

For ATS Homes Pvt. Ltd.
Authorised Signatory

SCALE: 1:100
DATE: 20.08.2016
SD-33

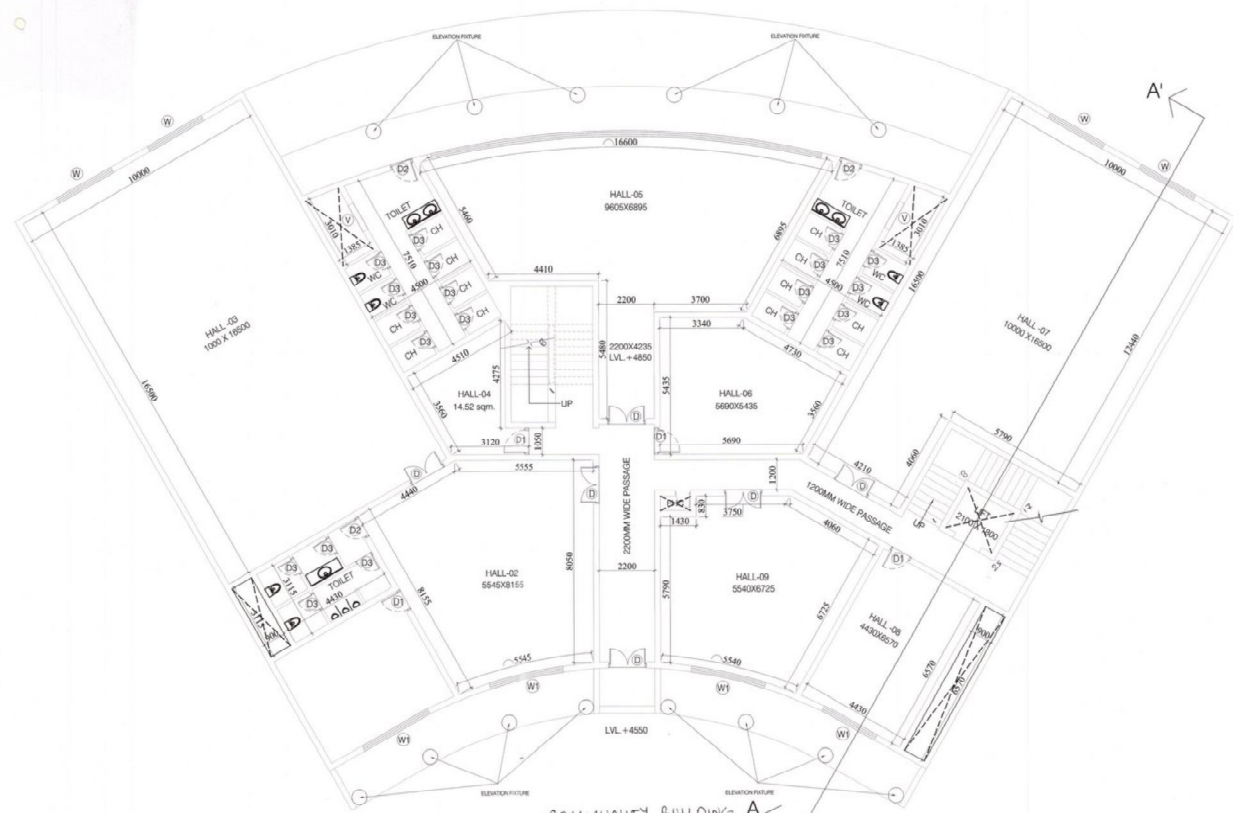

COMMUNITY BUILDING A
GROUND FLOOR PLAN

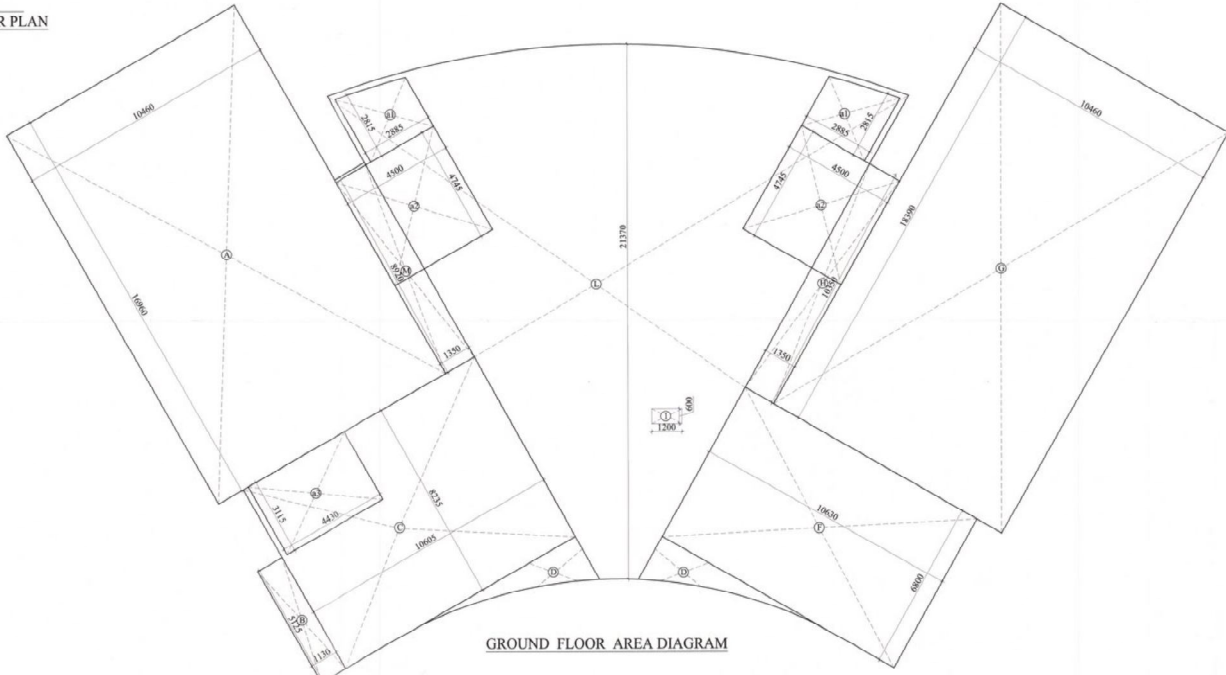

GROUND FLOOR AREA DIAGRAM