


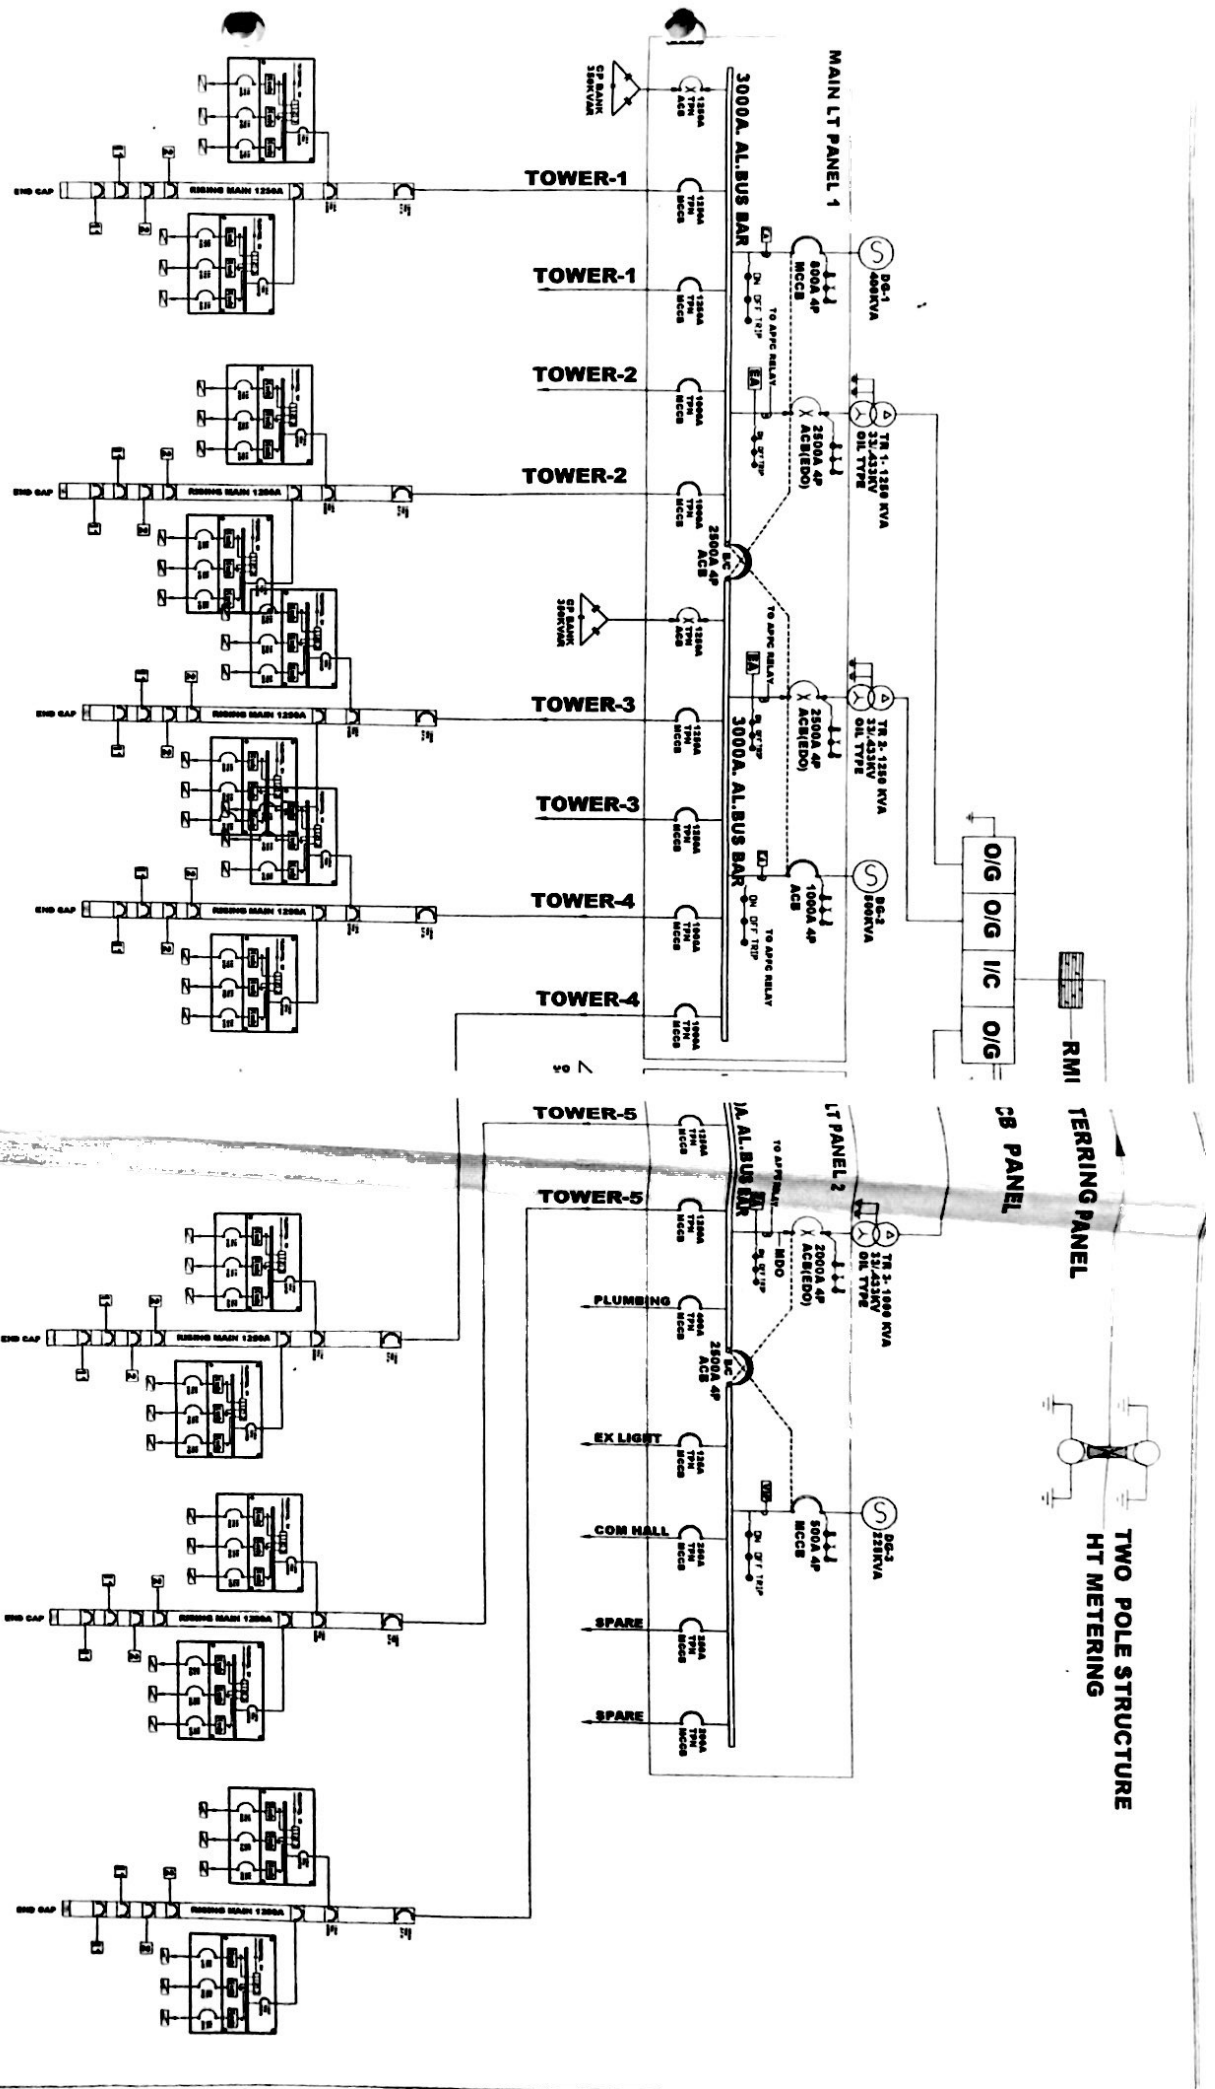

Electrical consultant

ENGINEERING CONSULTANTS
PVT. LTD.
100, 101, 102,1000.

Project -
proposed group housing
"Dwarika Heights"
at bypass road, meerut

Project no - EL-2012-000000-01

Scale -

Sheet no -

Single Line Diagram

Scanned by CamScanner