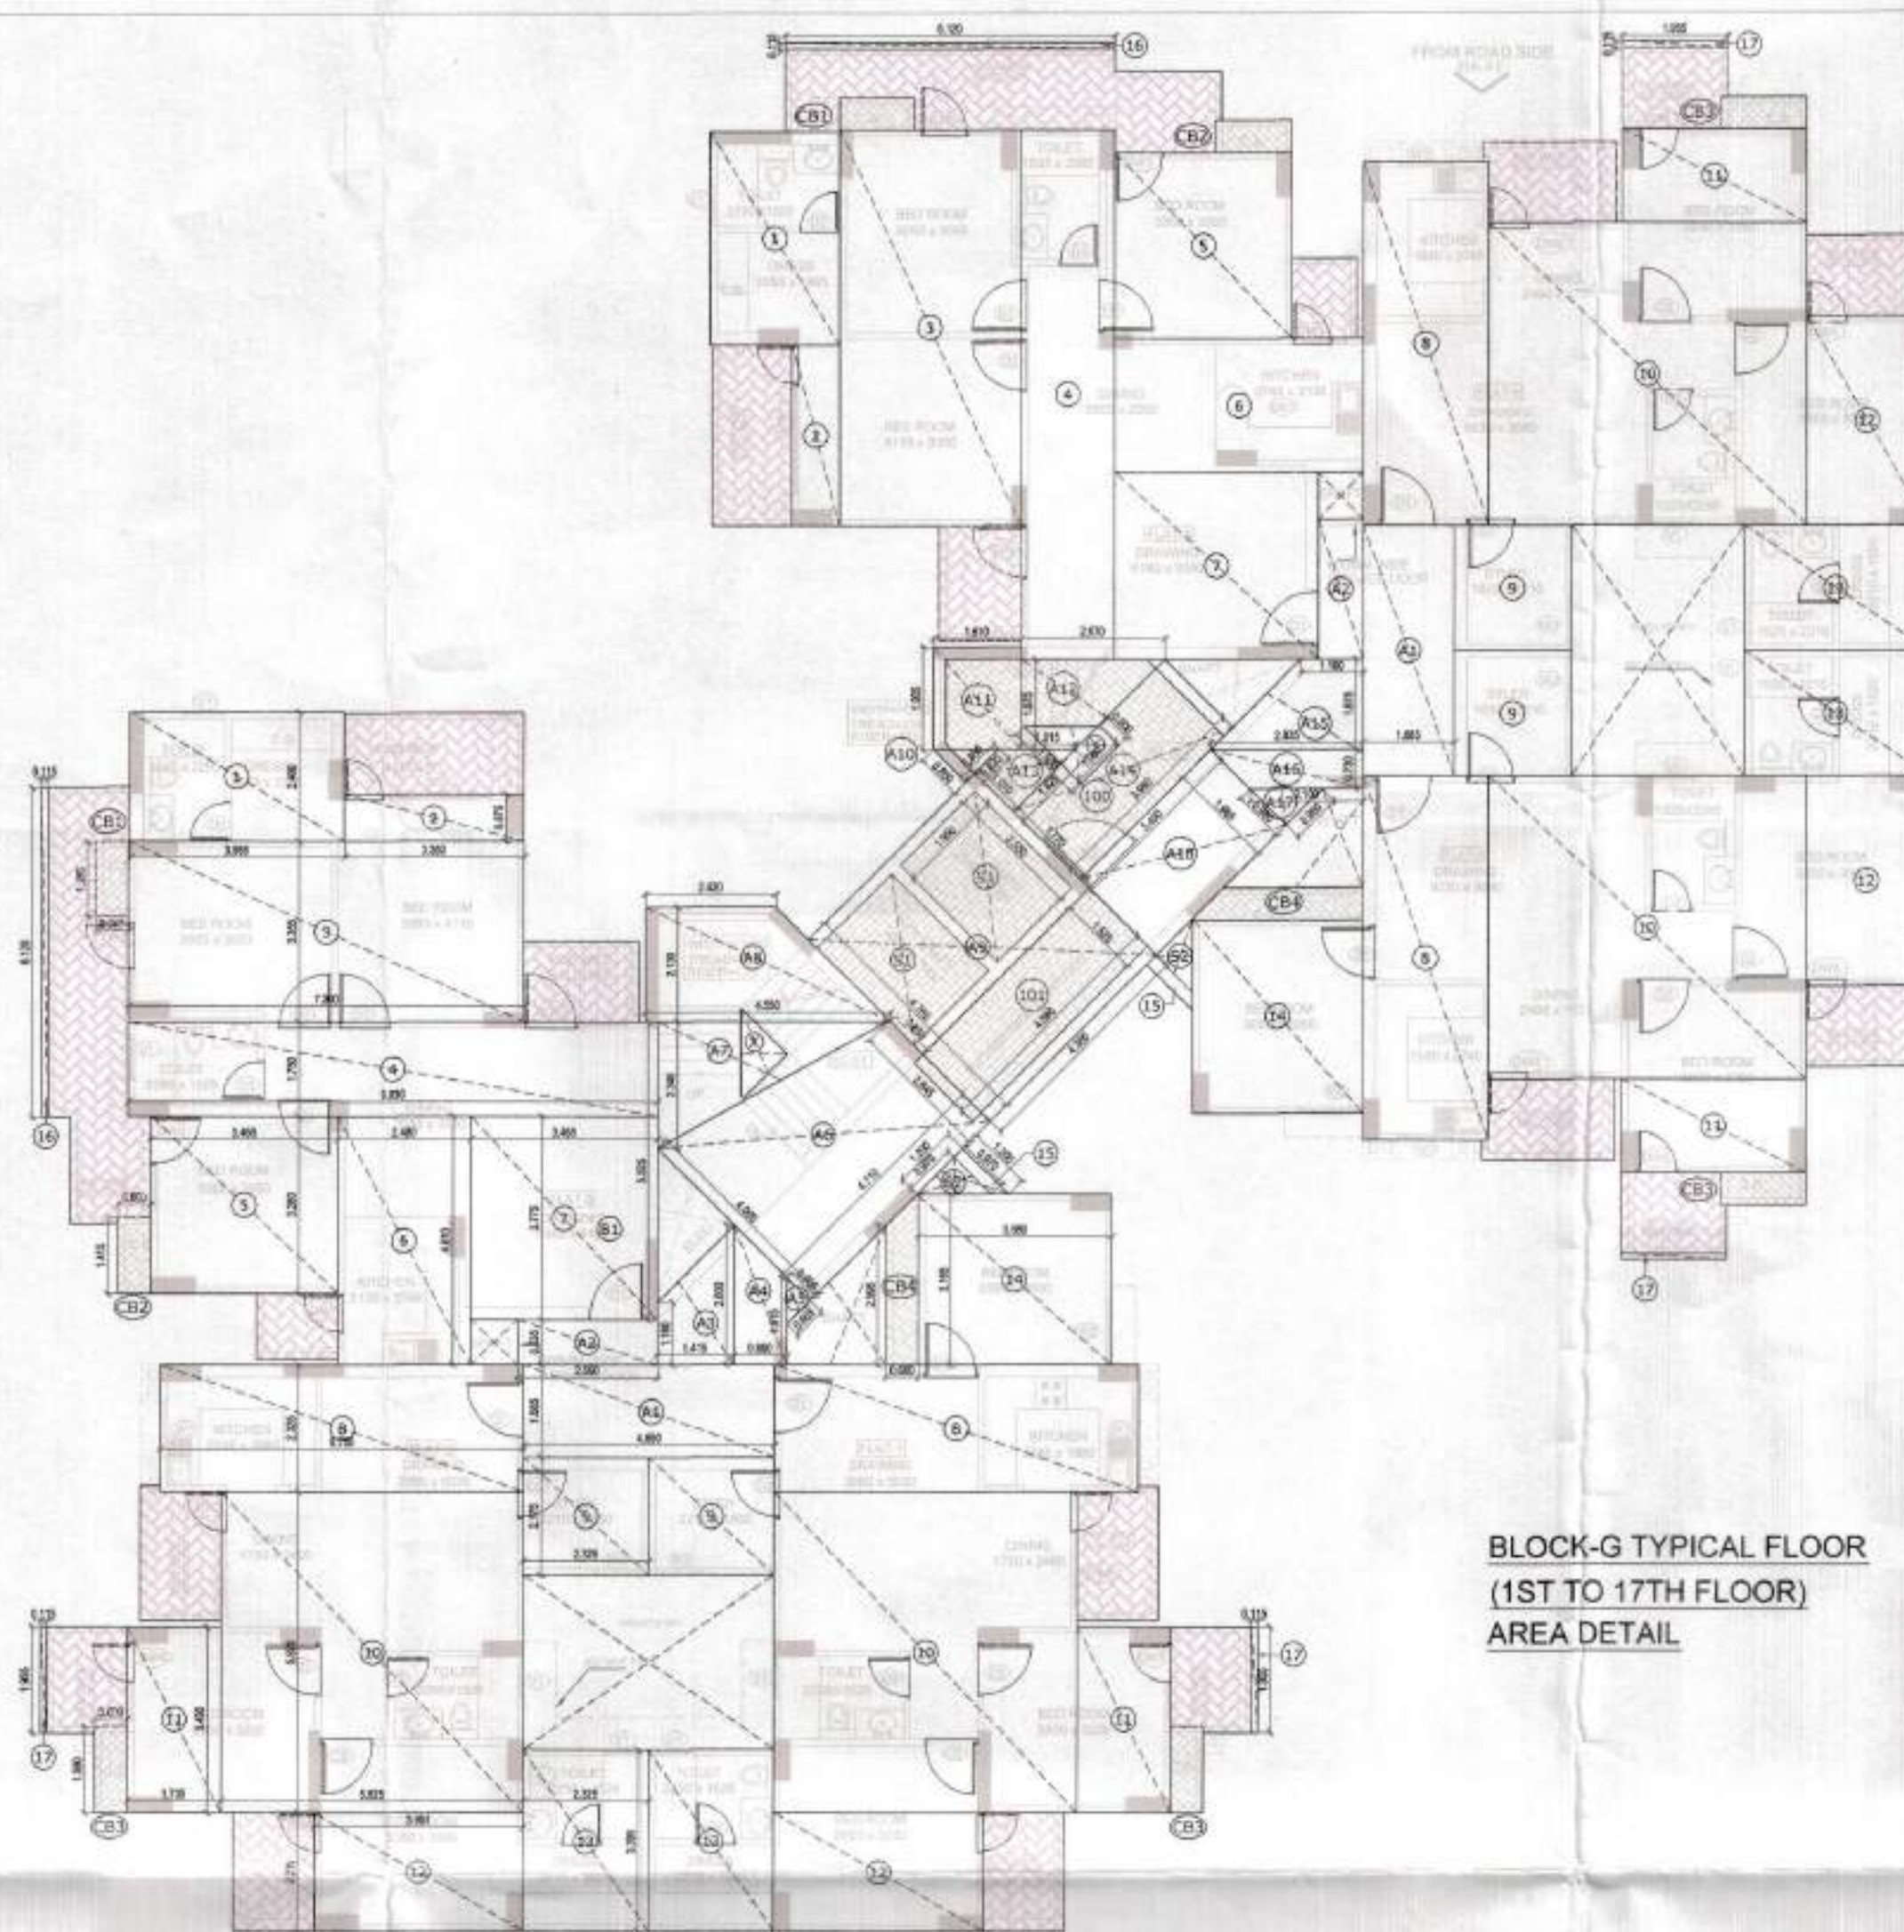


STILT COVERED AREA DETAIL OF BLOCK G

15% STILT AREA DETAIL OF BLOCK G

TYPICAL FLOOR AREA DETAIL OF BLOCK G

COVERED AREA OF BLOCK 6 (1ST FLR 17TH FLOOR)						
	S No.	LENGTH 1	LENGTH 2	WIDTH	AREA	NO. TOTAL AREA
1	3.965	2.400	9.516	2	18.032	
2	3.150	0.875	9.516	2	5.863	
3	3.700	3.385	24.659	2	43.518	
4	4.9370	1.750	17.203	2	34.405	
5	3.465	3.280	11.365	2	22.730	
6	2.480	4.810	11.493	2	22.866	
7	3.465	2.775	17.080	2	35.161	
8	6.750	3.325	35.634	4	62.775	
9	3.235	2.175	15.057	4	20.228	
10	5.625	5.920	33.300	4	133.200	
11	1.735	3.630	5.591	4	29.804	
12	3.890	2.235	8.694	4	34.777	
13	3.235	3.395	7.889	4	31.574	
14	3.580	3.165	11.331	2	22.661	
15	3.200	1.000	0.720	2	1.440	




CORE AREA DATA						
S No.	LENGTH 1	LENGTH 2	WIDTH	AREA	NO.	TOTAL AREA
A1	4.550	1.685	0.785	3.625	2	15.671
A2	2.590	1.260	0.835	2.162	2	4.323
A3	1.160	2.600	1.415	2.650	1	2.650
A4	1.615	2.600	0.990	2.086	1	2.086
A6	4.005	2.645	0.710	35.681	1	35.681
A6	0.065	0.065	0.238	0.018	1	0.181
A7	4.550	2.340	5.524	2.524	1	5.524
A8	2.420	4.550	2.130	7.423	1	7.423
A9	4.550	4.860	4.763	20.775	1	20.775
A10	0.850	0.850	0.361	1	0.361	
A11	1.610	1.260	3.067	1	3.067	
A12	2.670	1.015	1.673	3.086	1	3.086
A13	1.625	0.820	1.010	1.134	1	1.134
A14	2.770	3.980	7.045	1	7.045	
A15	1.835	1.160	1.675	3.346	1	3.346
A16	2.815	2.100	0.720	1.801	1	1.801
A17	0.950	0.950	0.451	0.451	1	0.451
A18	3.460	1.985	0.649	1	6.749	
S1	-2.550	1.950	-4.943	2	-9.945	
S2	0.970	0.970	-0.091	2	-1.882	
100	BY COMPUTER					-33.360
101	4.590	1.525	0.700	1	-7.000	
X	BY COMPUTER					-0.729

ADDITIONAL COVERED AREA DETAIL OF BLOCK G




FLOOR WISE AREA CALC - G			
FLOORS	P.A.R.	15% AREA	NO. OF UNIT
5TH FTR	26.391	26.390	
4TH FTR	179.076	179.074	6
3RD FTR	179.076	179.074	6
2ND FTR	179.076	179.074	6
1ST FTR	179.076	179.074	6
6TH FL	179.076	179.074	6
7TH FL	179.076	179.074	6
8TH FL	179.076	179.074	6
9TH FL	179.076	179.074	6
10TH FL	179.076	179.074	6
11TH FL	179.076	179.074	6
12TH FL	179.076	179.074	6
13TH FL	179.076	179.074	6
14TH FL	179.076	179.074	6
15TH FL	179.076	179.074	6
16TH FL	179.076	179.074	6
17TH FL	179.076	179.074	6
MAINT		35.475	
MACHINE RM		36.969	
WATER TANK		36.969	
ADD. COVERED AREA	1.720		
		304.573	100

COMMERCIAL AREA DETAIL BLOCK G					
ACHIVED AREA					
S No.	LENGTH -1	WIDTH	AREA	NOS.	TOTAL
C8	10.250	7.435	76.209	1	76.209
C9	1.065	0.230	0.245	1	0.245
C10	5.635	3.420	19.272	1	19.272
C11	10.105	6.260	63.253	1	63.253
					158.983

DOOR WINDOW SHEDULE				
SL.NO	TYPE	WIDTH	HTLL	LINTEL
	D1	1200	-	2100
	D2	1050	-	2100
	D3	1000	-	2100
4	D4	950	-	2100
	D5	900	-	2100
6	D6	750	-	2100
7	DW1	3235	300	2400
8	DW2	2595	300	2400
	DW3	2275	300	2400
10	DW4	2165	300	2400
11	DW5	2195	300	2400
12	DW6	2035	300	2400
13	DW7	1880	300	2400
14	DW8	2455	300	2400
15	W1	1000	1050	2400
16	V1	750	1050	2400
17	V2	600	1050	2400

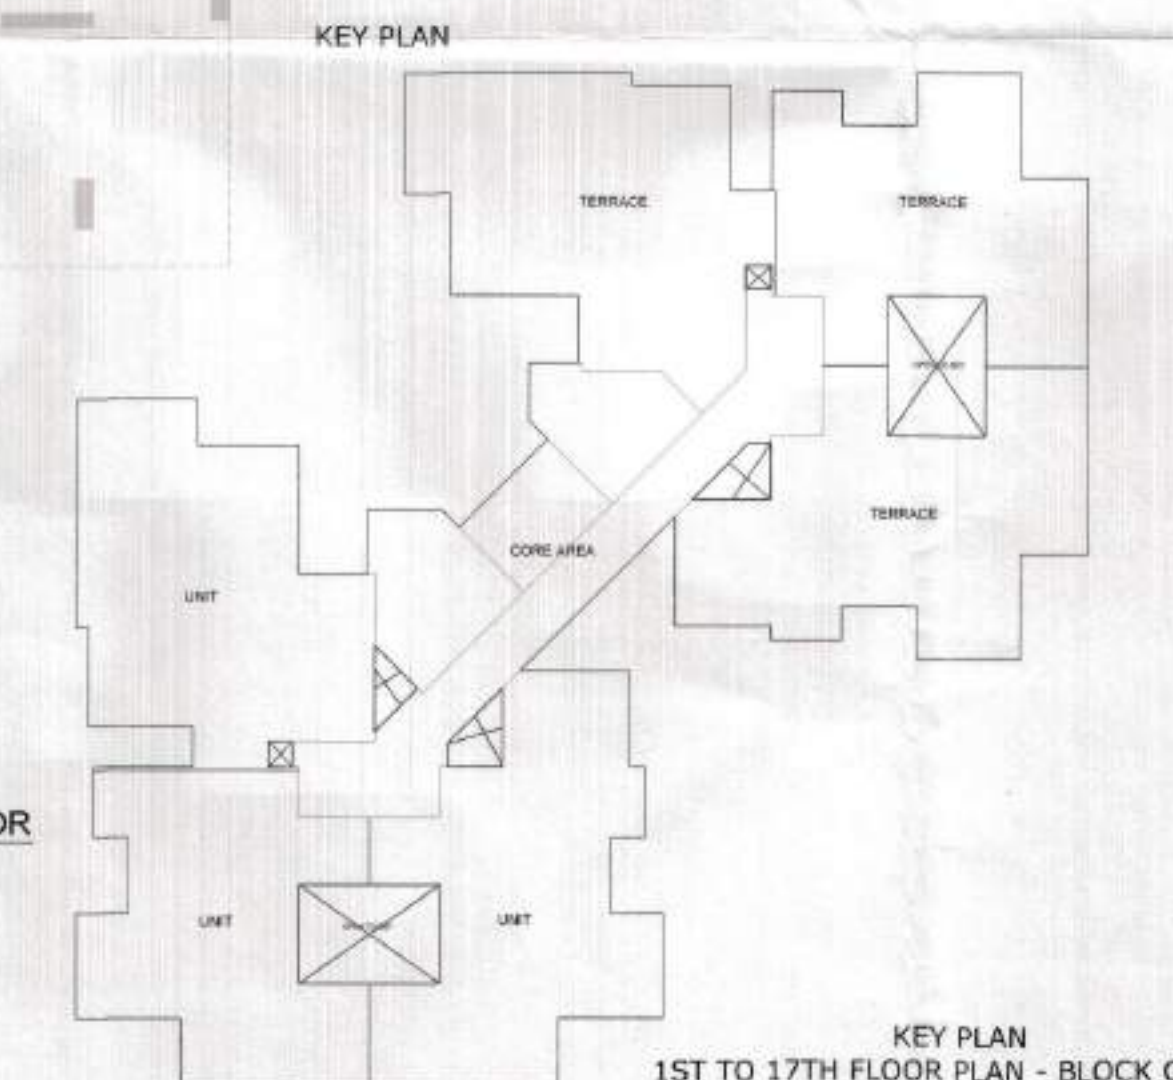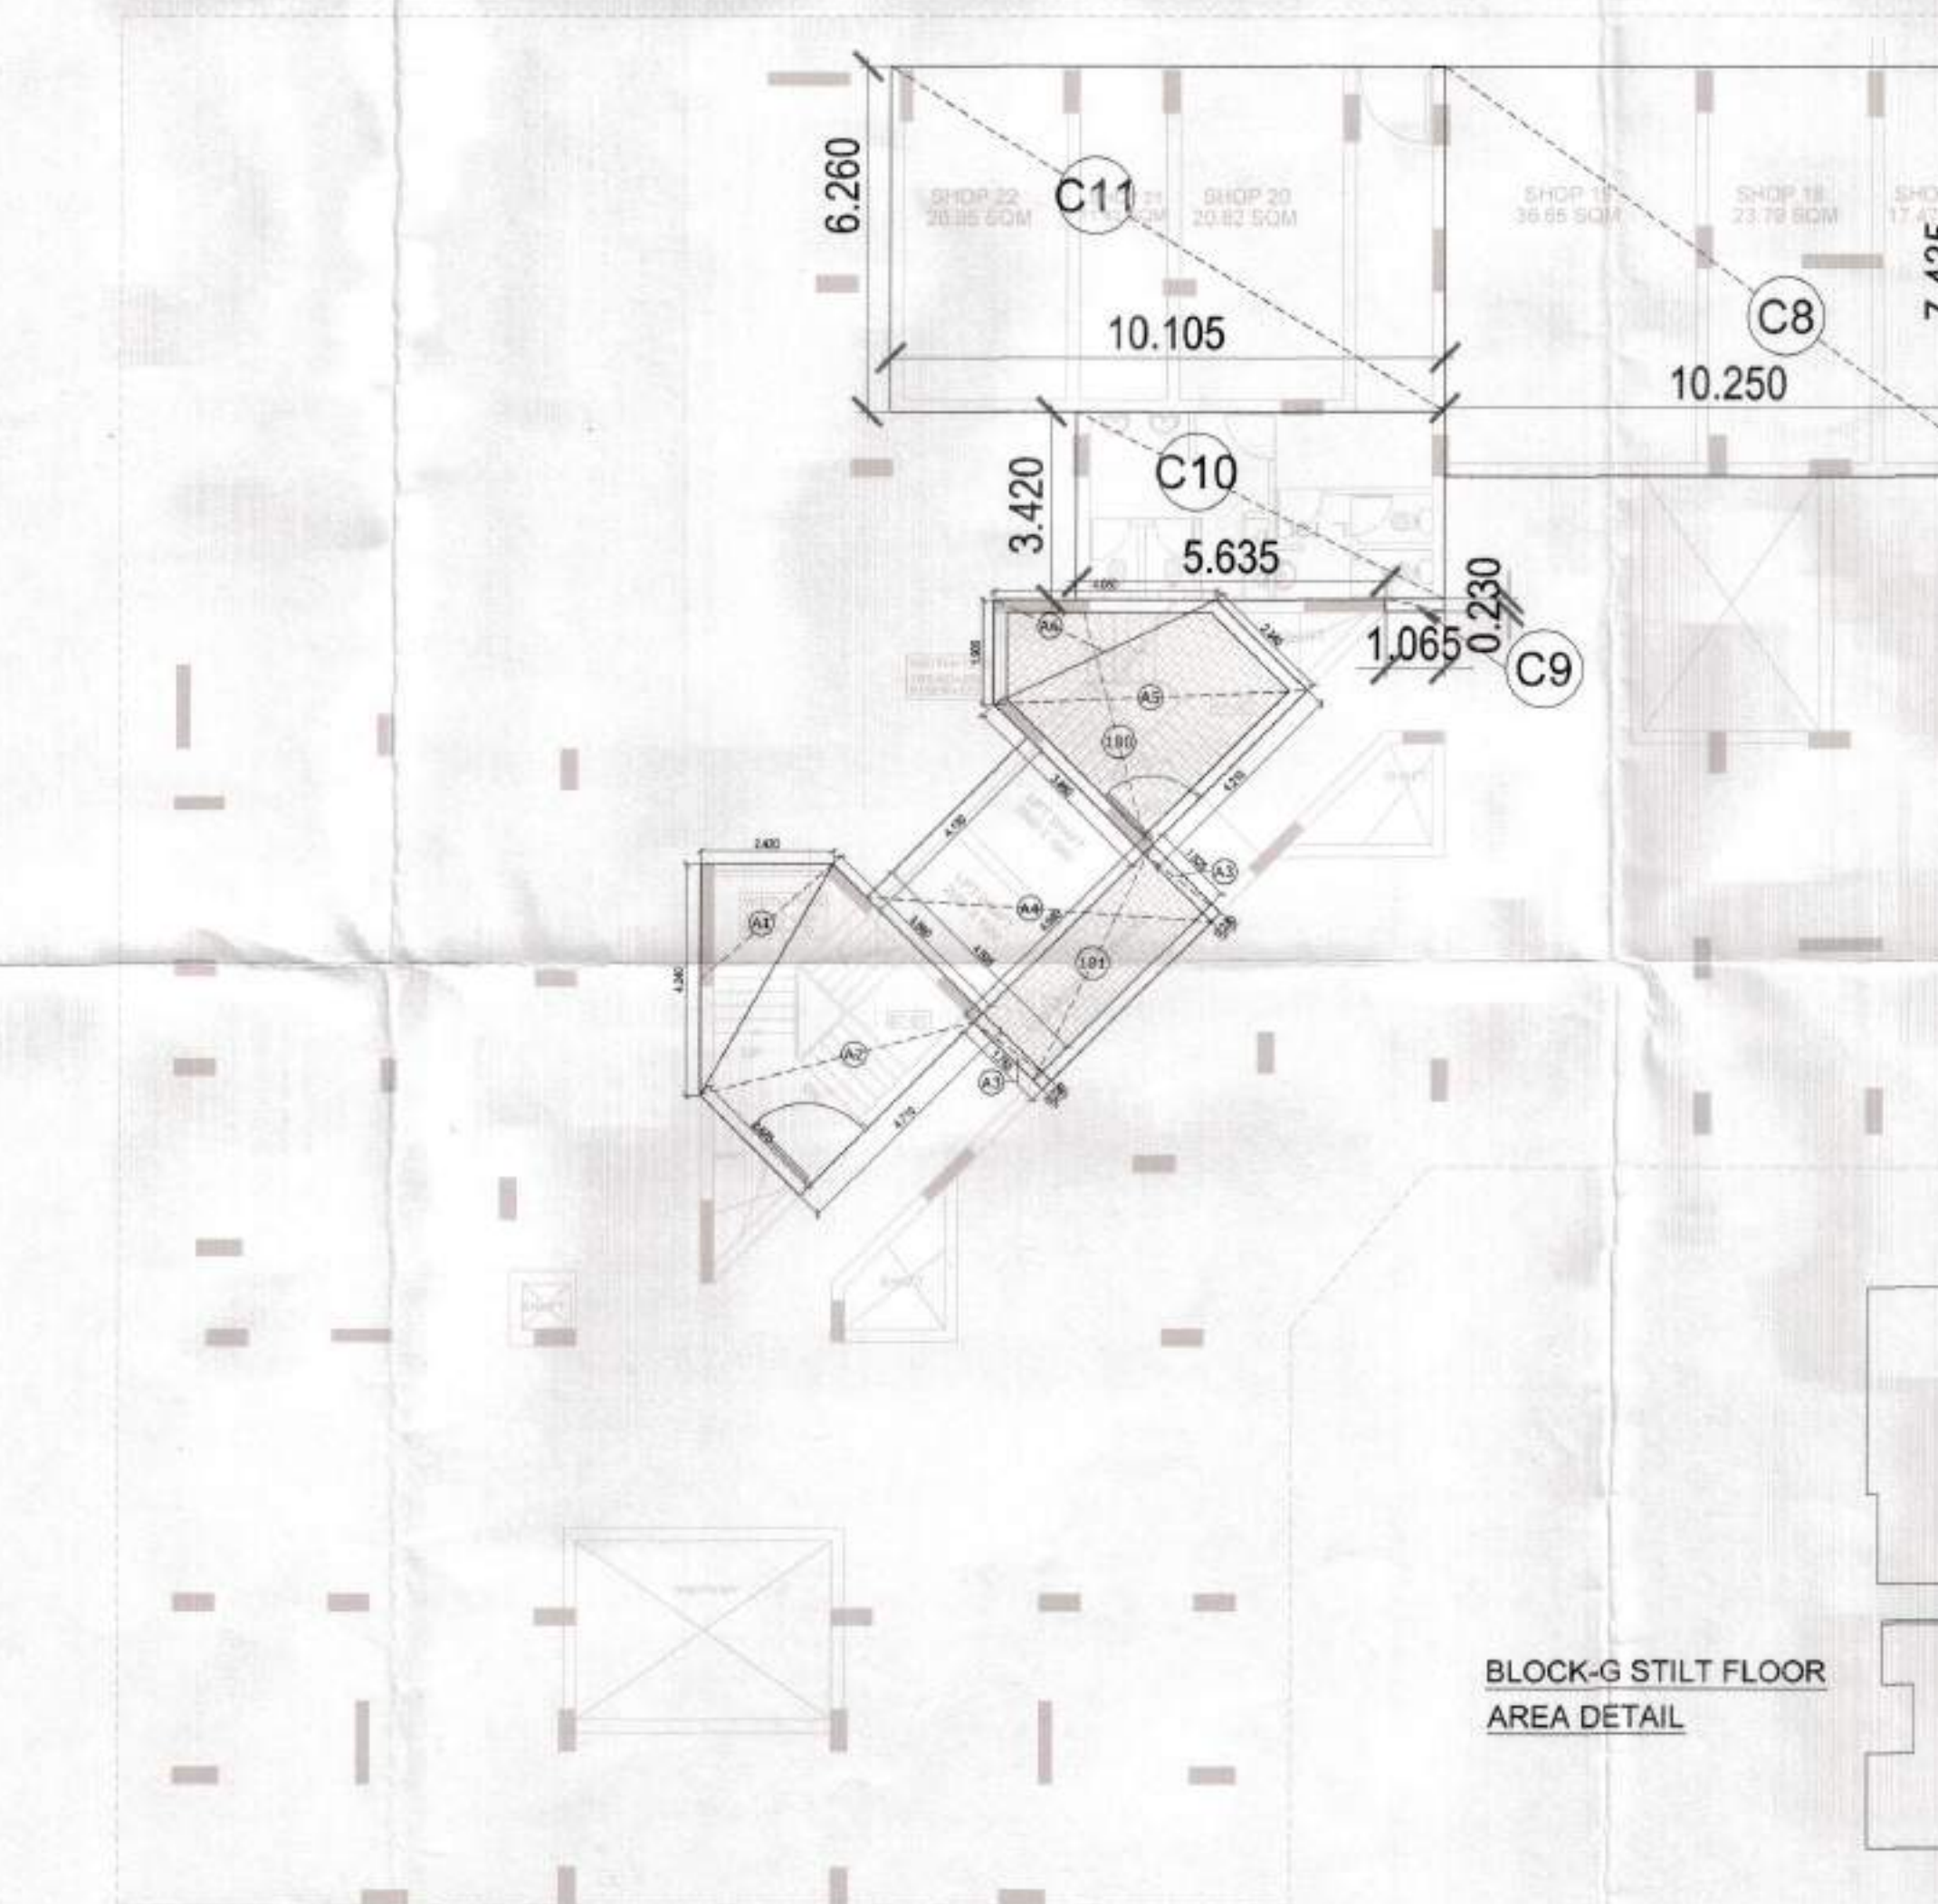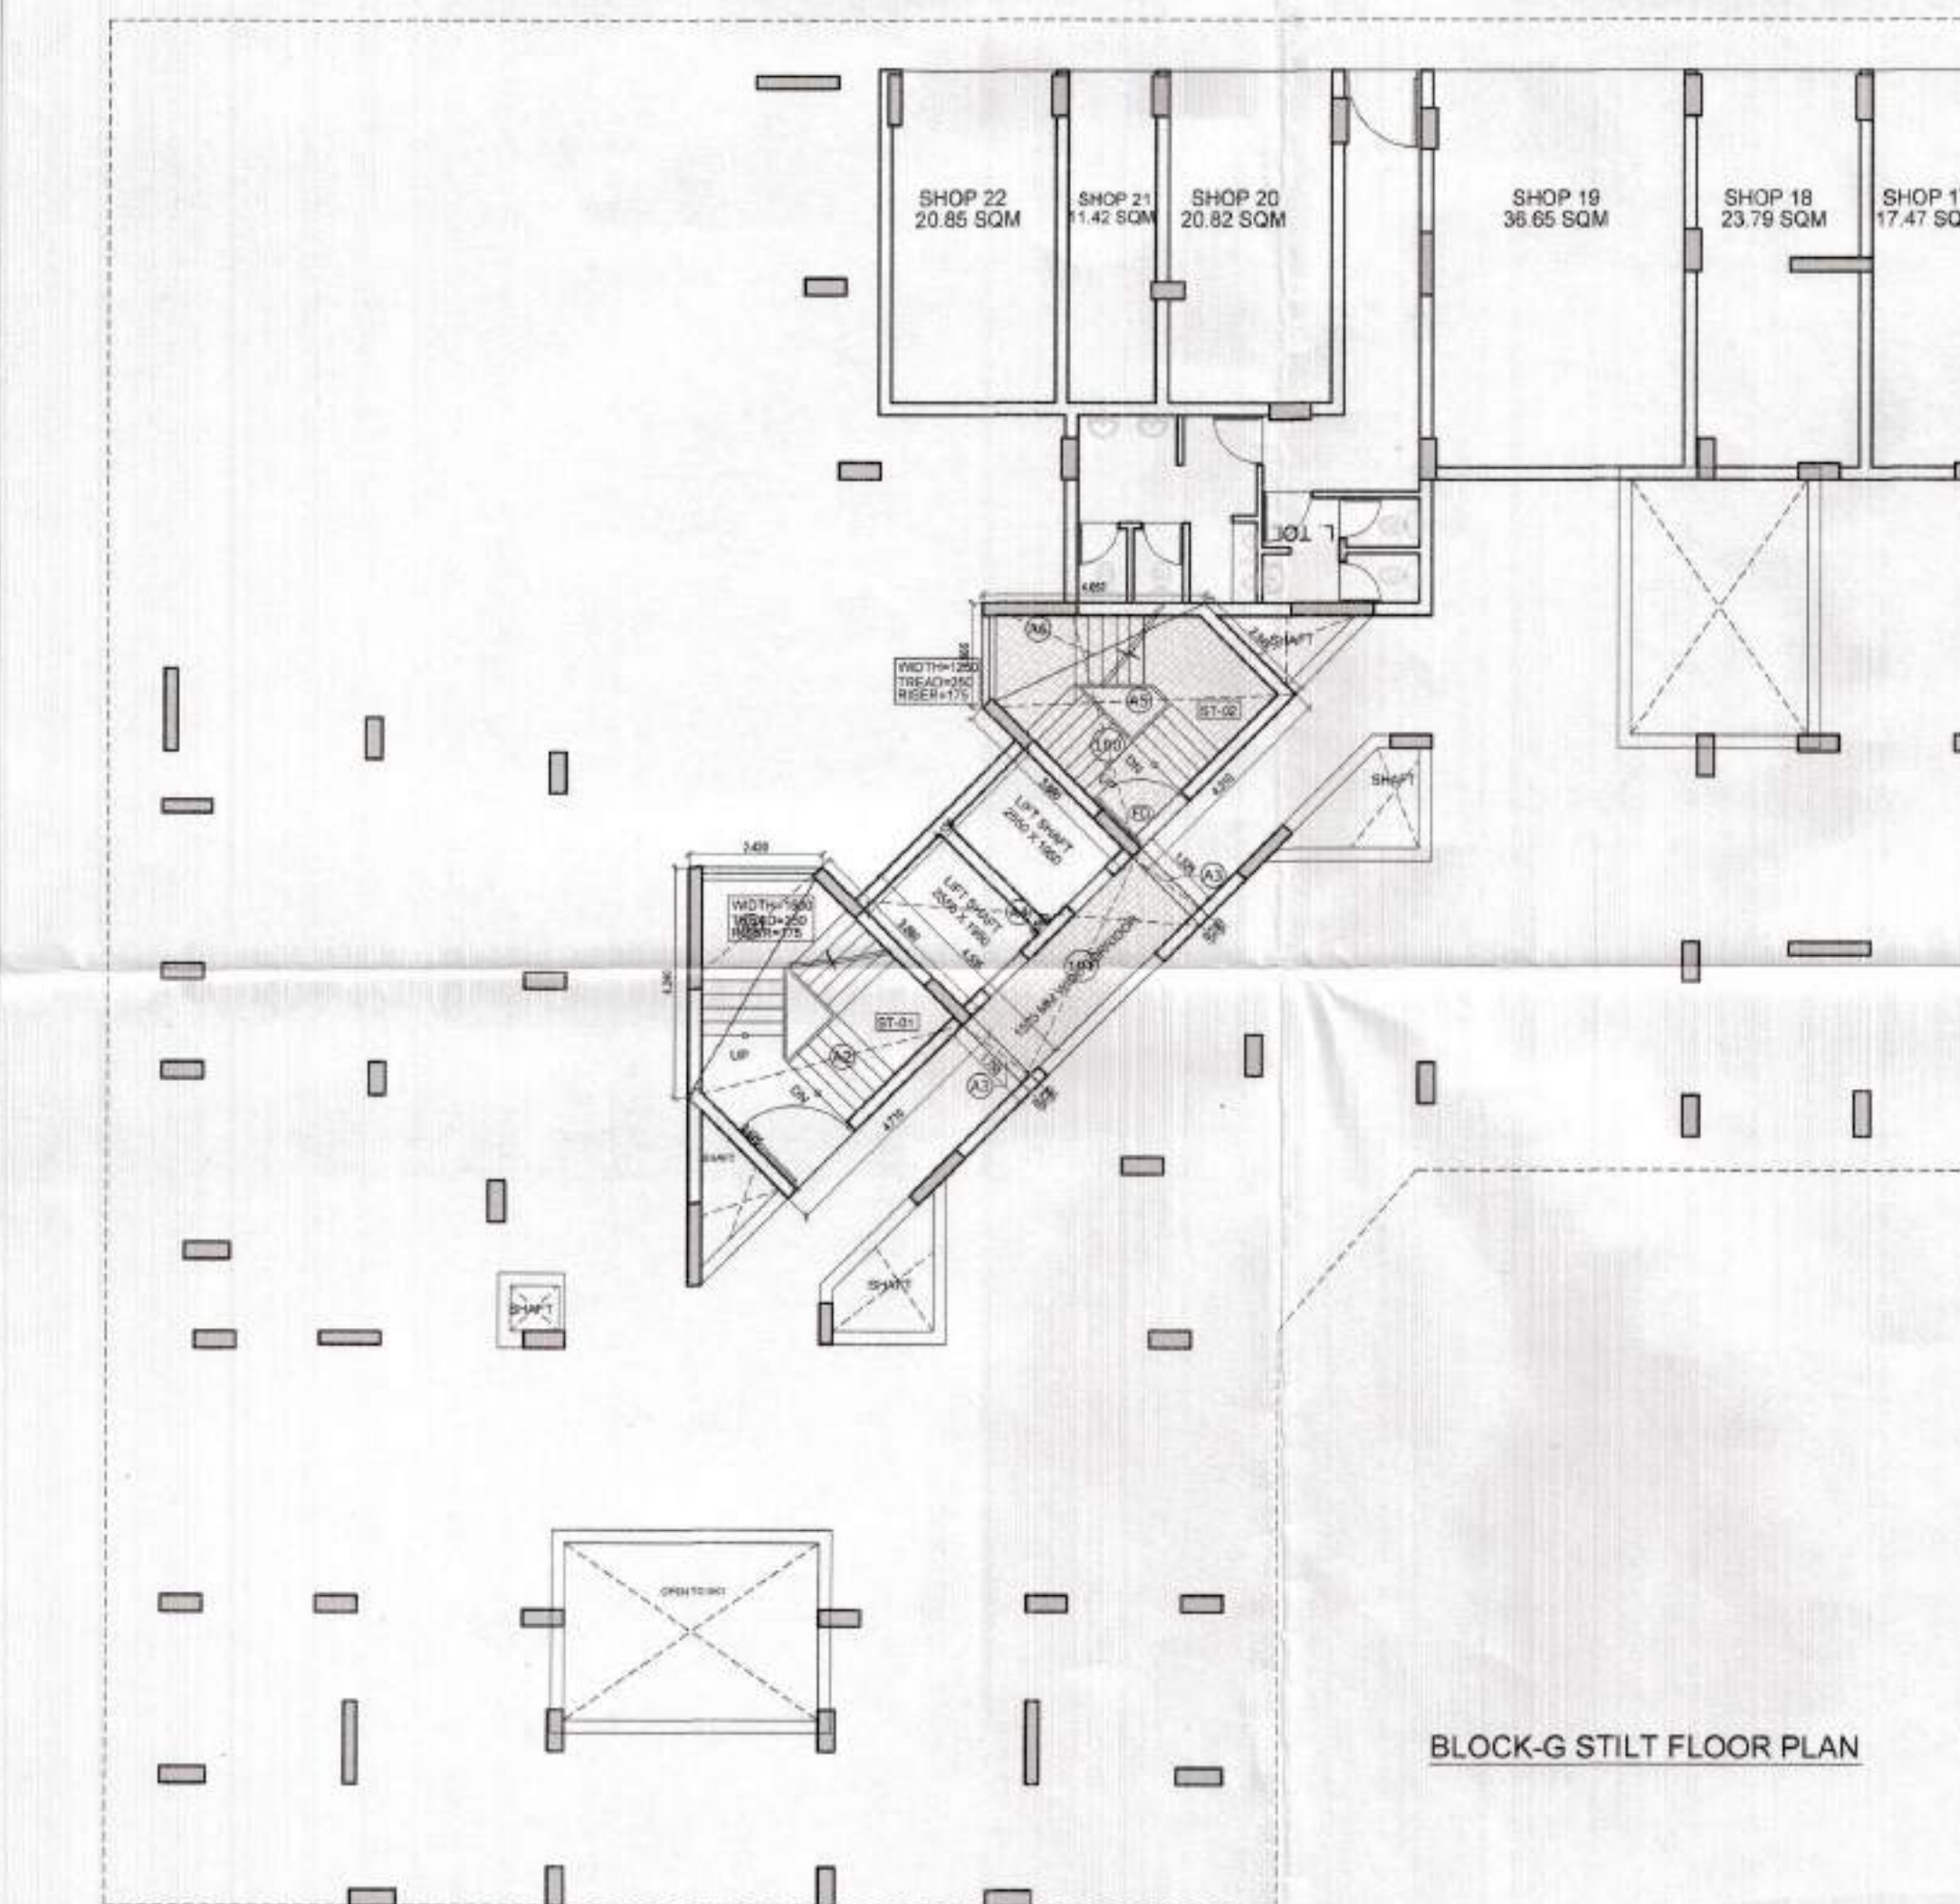





PROJECT :	
GROUP HOUSING(GC-2 AT GAUR CITY) PLOT NO - GH - 01, SECTOR - 4, GREATER NOIDA	
CLIENT : AIG INFRATECH INDIA PVT. LTD.	
SHEET TITLE : BLOCK G STILT FLOOR & TYPICAL FLOOR AREA DETAIL	
DATE :	DRG. NO. :
06.12.13	CD-19
SCALE :	NORTH :
1:100	
OWNER'S SIGN	ARCHITECT'S SIGN
	
ARCHITECTS: SPACE DESIGN GROUP W-130, F F GREATER KAILASH-I, NEW DELHI -48 PH: 011-29240732, 41631255 EMAIL: spacedesigngroup@rediffmail.com / gmail.com	

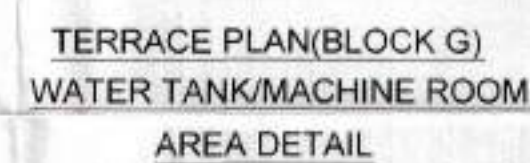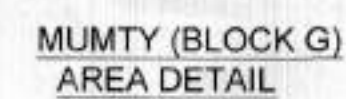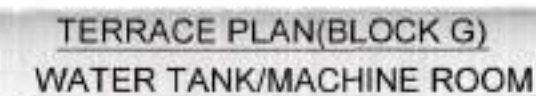

STANDARDIZED AIR PARAS OF AIRCRAFT (MUNICIPALITY AT TERRACE LEVEL)									
MUNICIPALITY	NO.	LENGTH	WIDTH	AREA	AREA	NO.	NO.	NO.	NO.
101	2,575	3,860	4,110	5,952,574.00	10,116	15,116	10,116	10,116	10,116
102	2,620	4,240	4,400	6,056,420.00	14,400	14,400	14,400	14,400	14,400
103	4,200	1,800	1,800	2,592,000.00	1,800	1,800	1,800	1,800	1,800
104	2,645	3,960	4,110	5,952,348.00	10,116	10,116	10,116	10,116	10,116
105	4,200	1,800	1,800	2,592,000.00	1,800	1,800	1,800	1,800	1,800
106	4,200	1,800	1,800	2,592,000.00	1,800	1,800	1,800	1,800	1,800
3rd FL	576.076	39.921	6
4th FL	576.076	39.921	6
5th FL	576.076	39.921	6
6th FL	576.076	39.921	6
7th FL	576.076	39.921	6
8th FL	576.076	39.921	6
9th FL	576.076	39.921	6
10th FL	576.076	39.921	6
11th FL	576.076	39.921	6
12th FL	576.076	39.921	6
13th FL	576.076	39.921	6
14th FL	576.076	39.921	6
15th FL	576.076	39.921	6
16th FL	576.076	39.921	6
17th FL	576.076	39.921	6
MAINTY		26.475	
MACHINE RM		56.565	
WATER TANK		19.440	
ADD. COVERED AREA	1.750		
TOTAL	886.000	830.520	102

DOOR WINDOW SCHEDULE					COMPLETION DRAWING	
SL.NO	TYPE	WIDTH	CILL	LINTEL	PROJECT :	
1	D1	1200	-	2100	GROUP HOUSING(GC-2 AT GAUR CITY)PLOT NO - GH - 01, SECTOR - 4 GREATER NOIDA	
2	D2	1050	-	2100		
3	D3	1000	-	2100		
4	D4	950	-	2100		
5	D5	900	-	2100		
6	D6	750	-	2100	CLIENT :	
7	DW1	3235	300	2400	ATG INFRATECH INDIA PVT. LTD.	
8	DW2	2595	300	2400	SHEET TITLE :	
9	DW3	2275	300	2400	BLOCK G TERRACE FLOOR AREA DETAIL	
10	DW4	2165	300	2400	DATE :	DRG.NO :
11	DW5	2195	300	2400	06.12.13	CD-20
12	DW6	2035	300	2400	SCALE :	NORTH :
13	DW7	1880	300	2400	1:100	
14	DW8	2455	300	2400	OWNER'S SIGN	ARCHITECT'S SIGN
15	W1	1000	1050	2400		
16	V1	750	1050	2400	ARCHITECTS: SPACE DESIGN GROUP W-139, F.F GREATER KAILASH-I, NEW DELHI - 48 PH: 011-20240732, 41631265 EMAIL: spacedesigngroup@rediffmail.com / gmail.com	
17	V2	600	1050	2400		

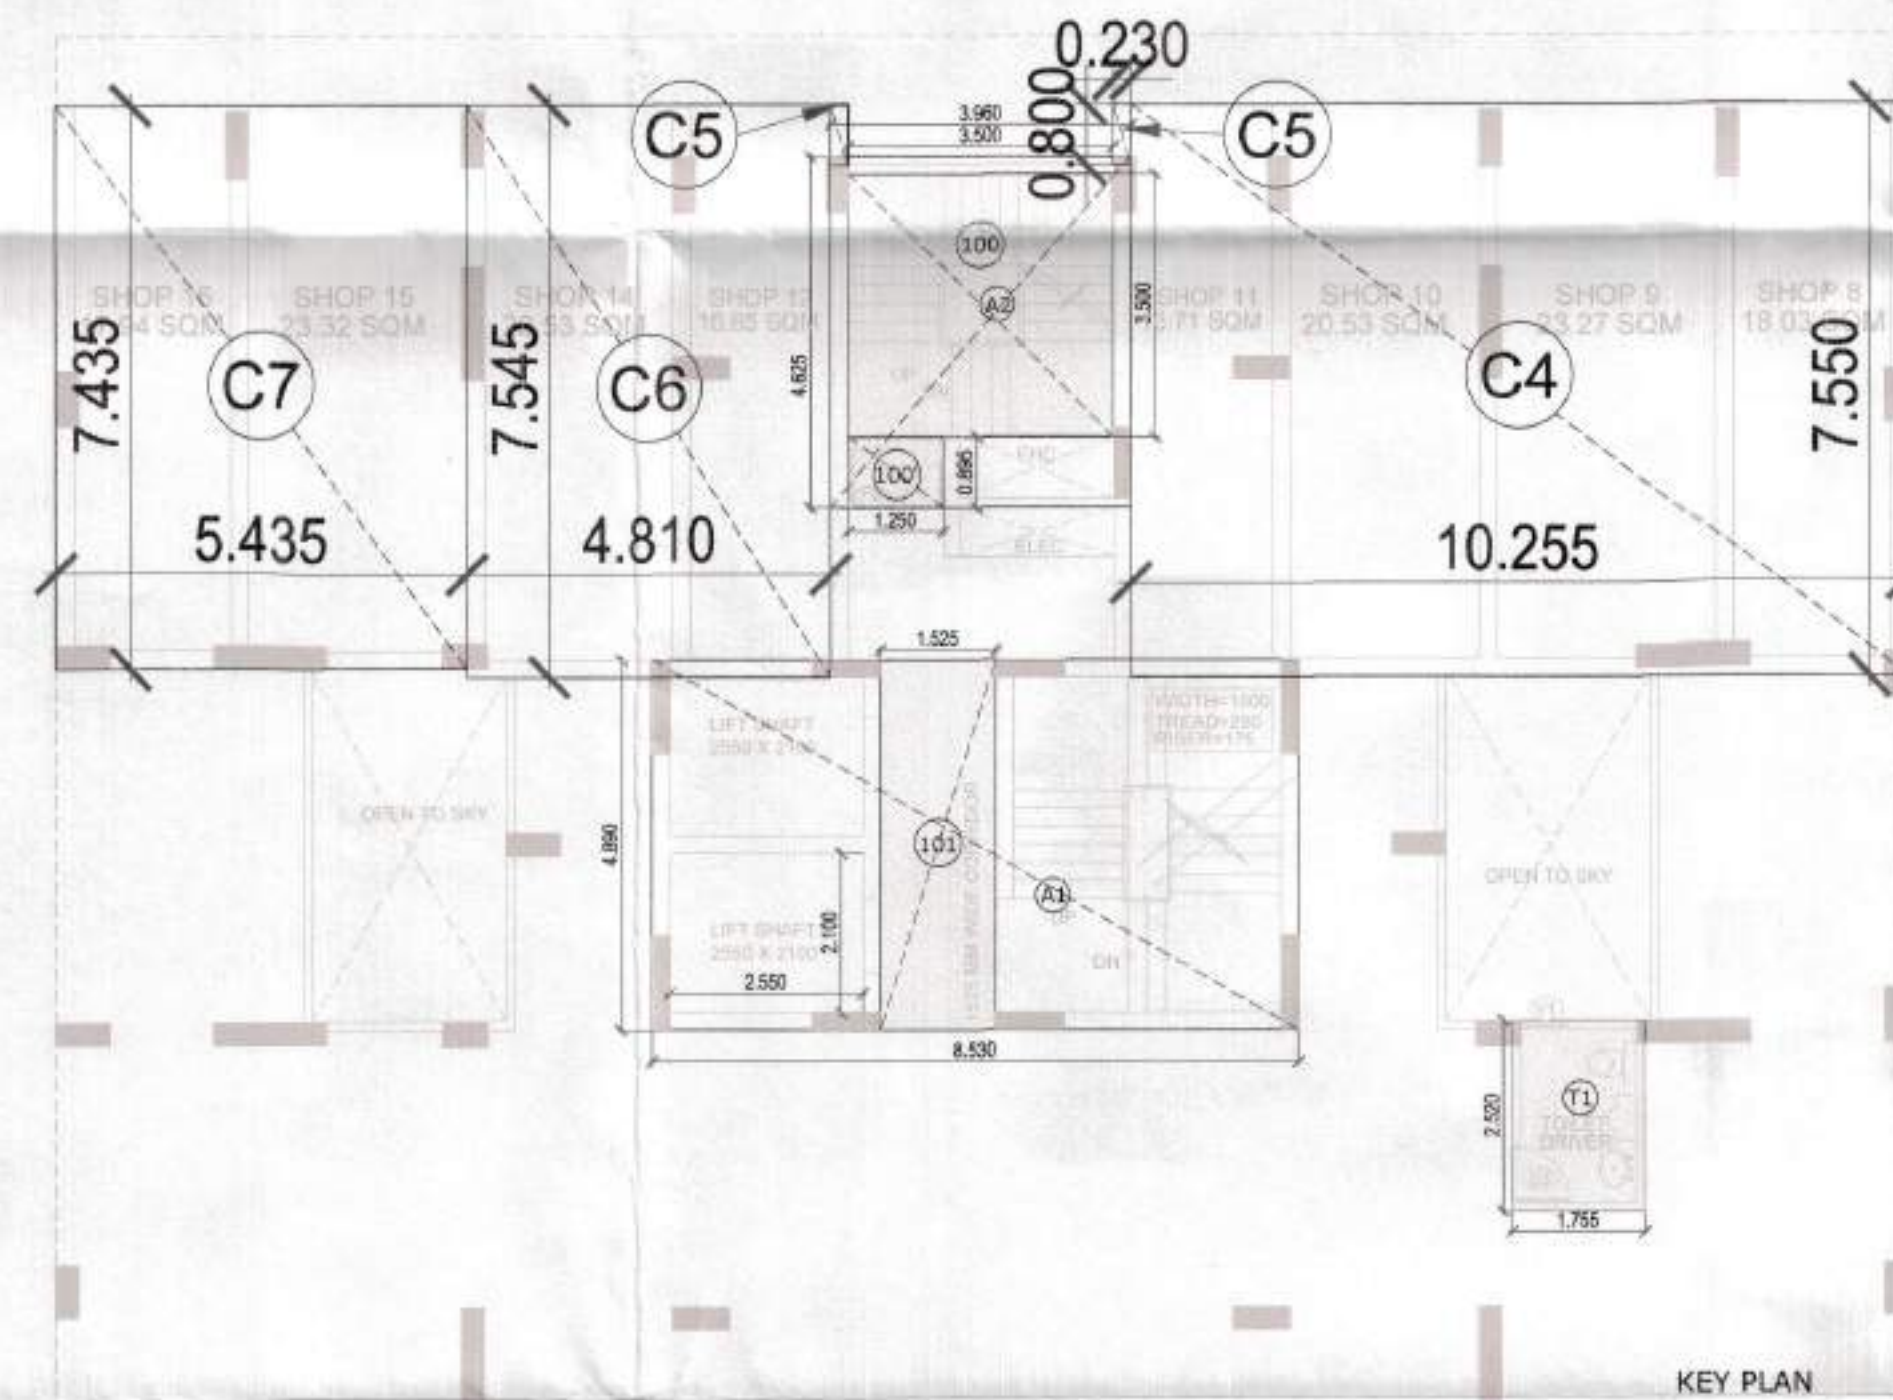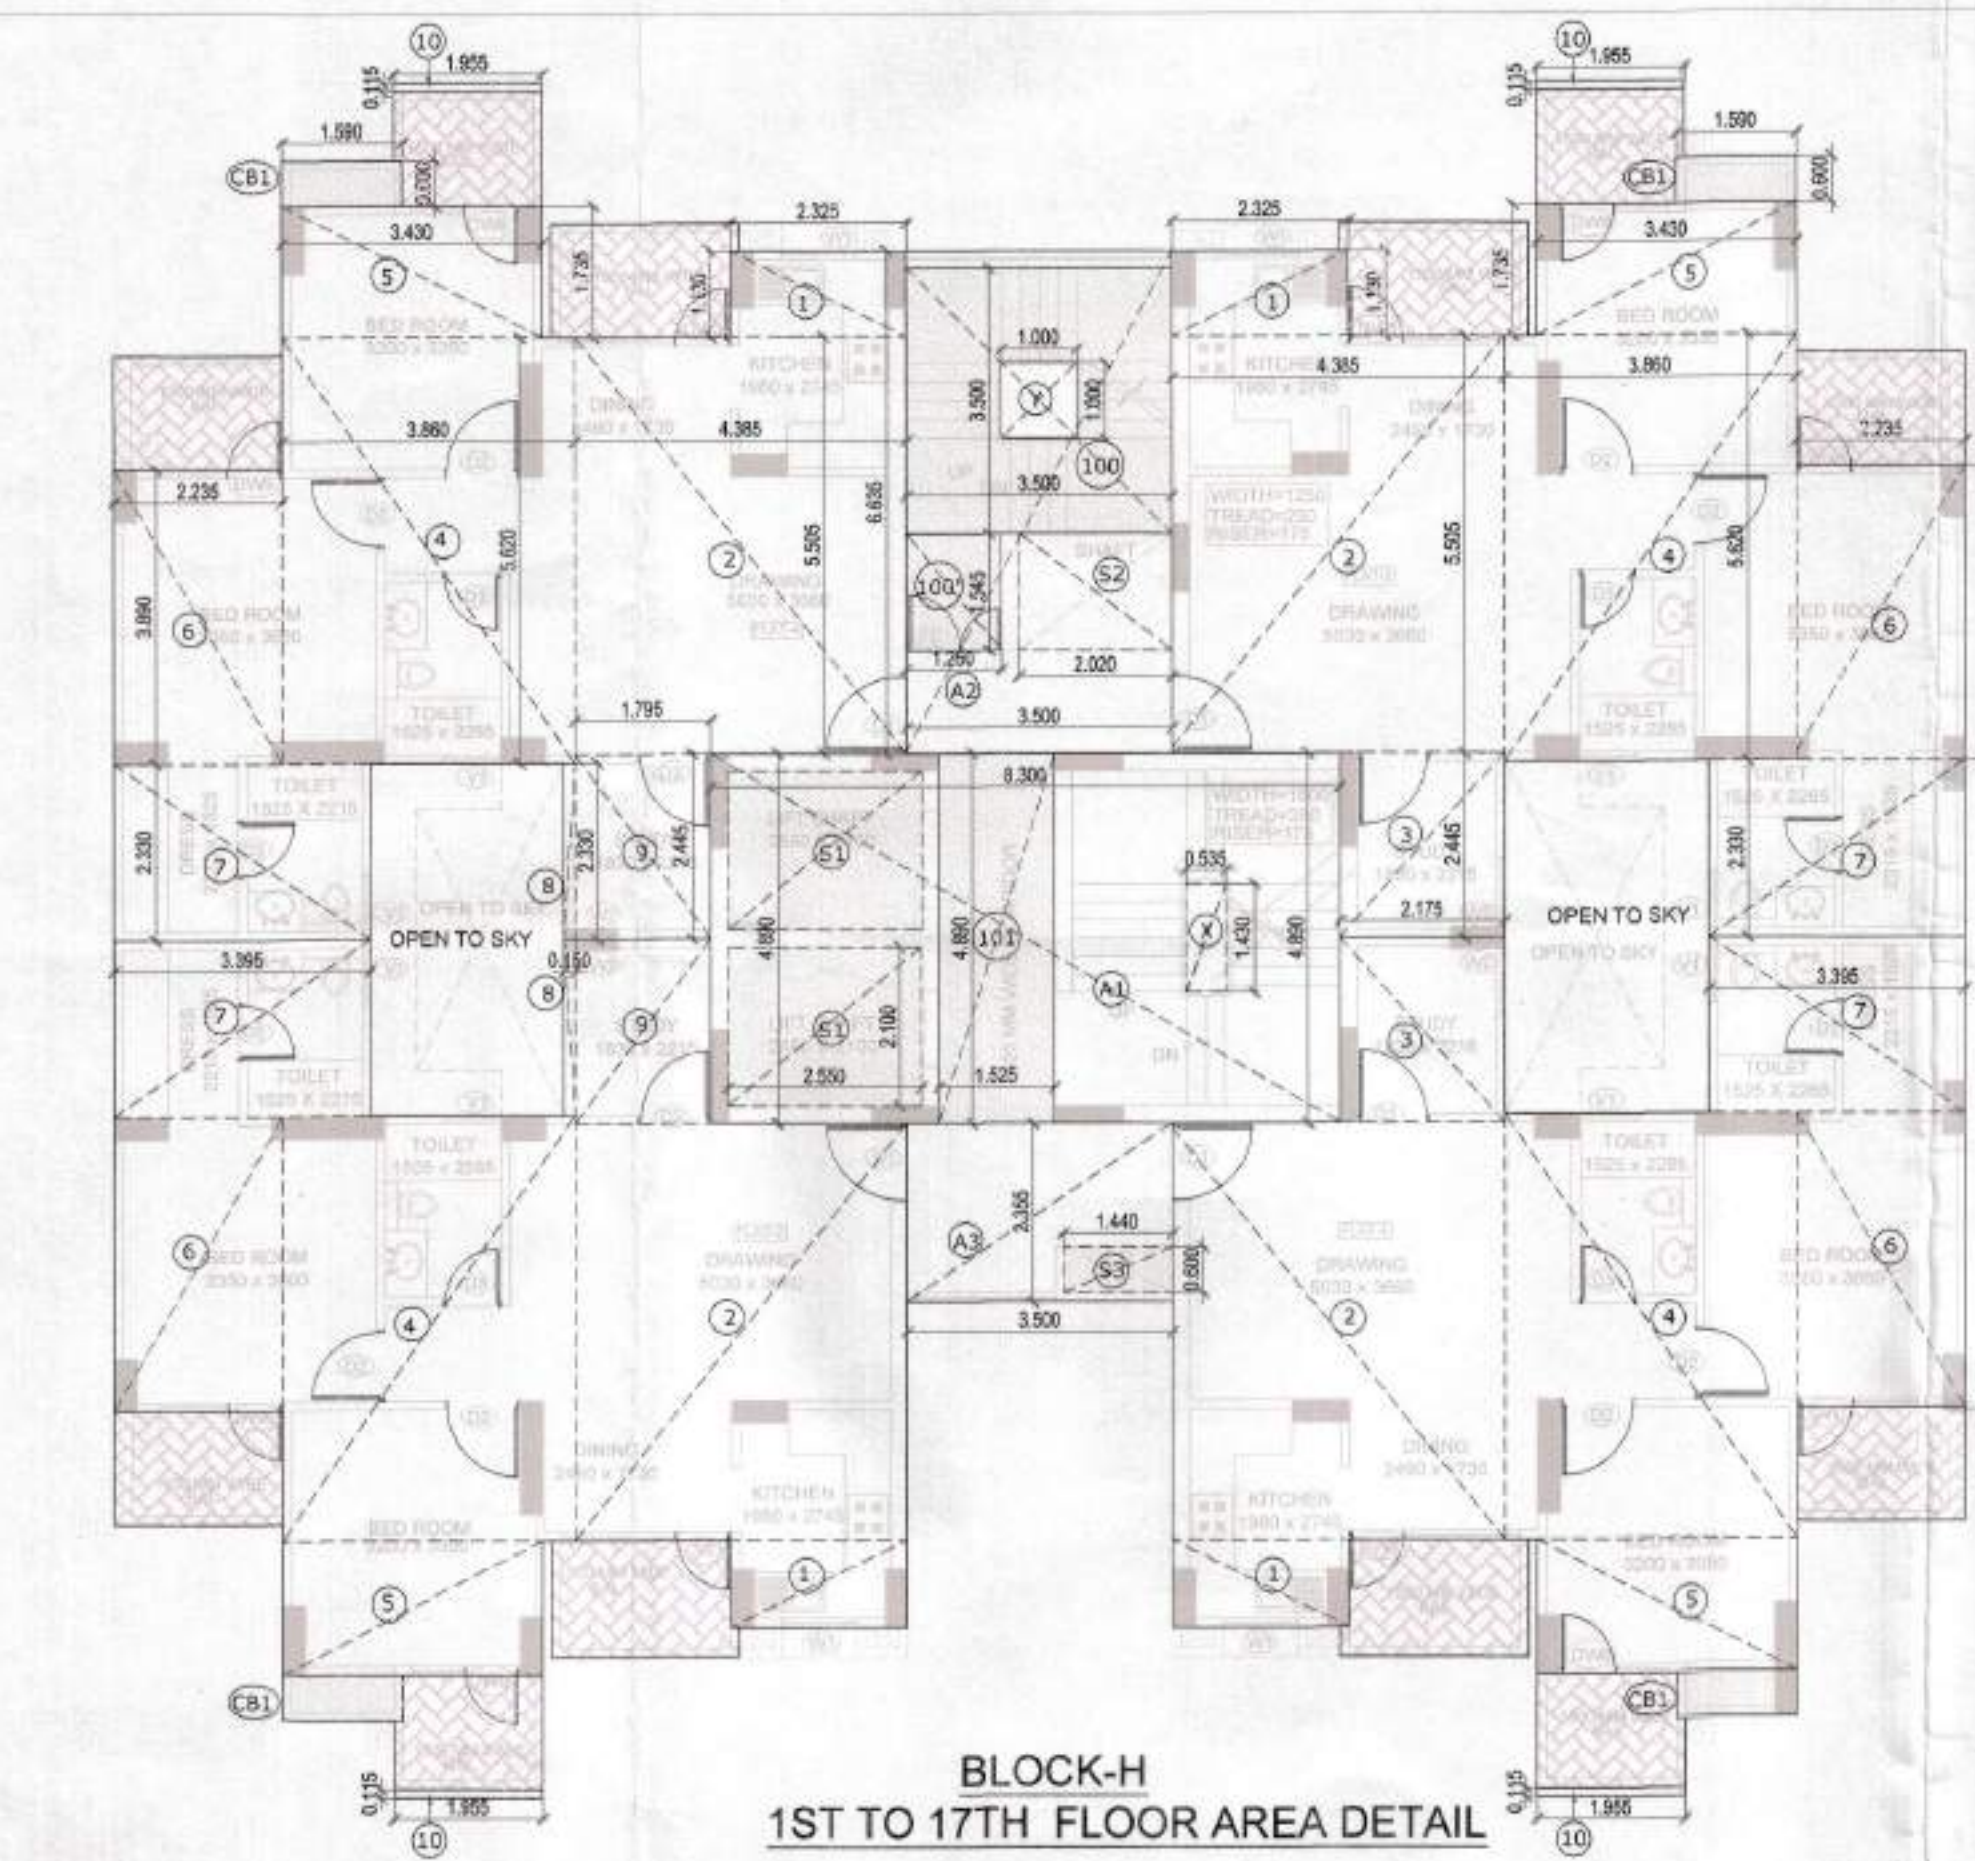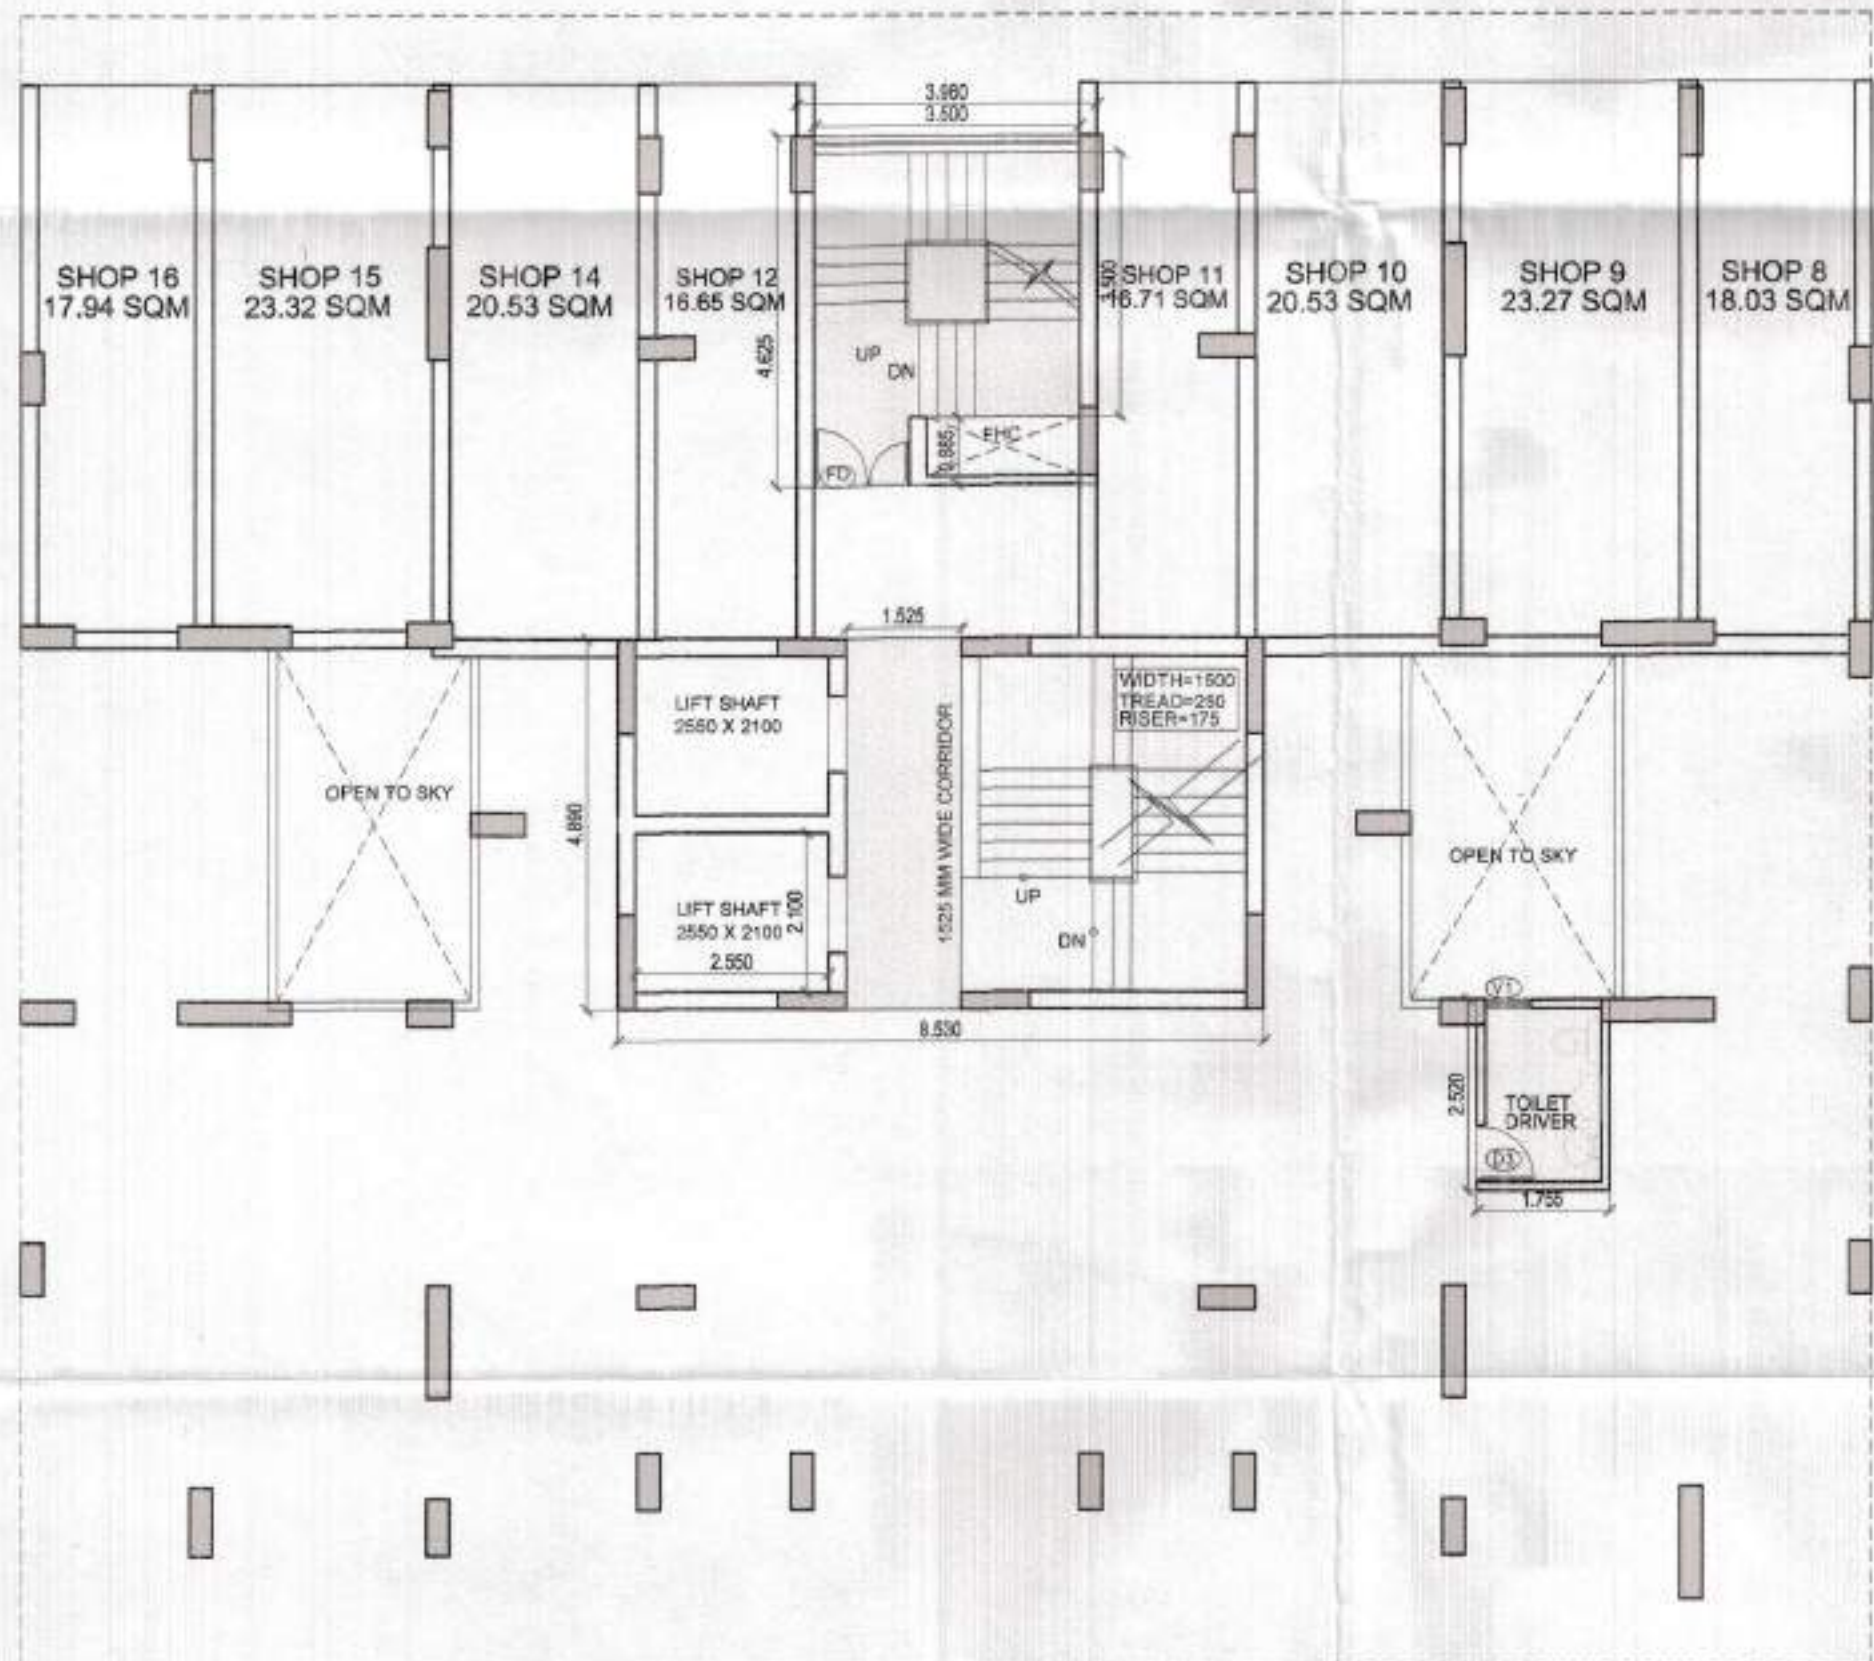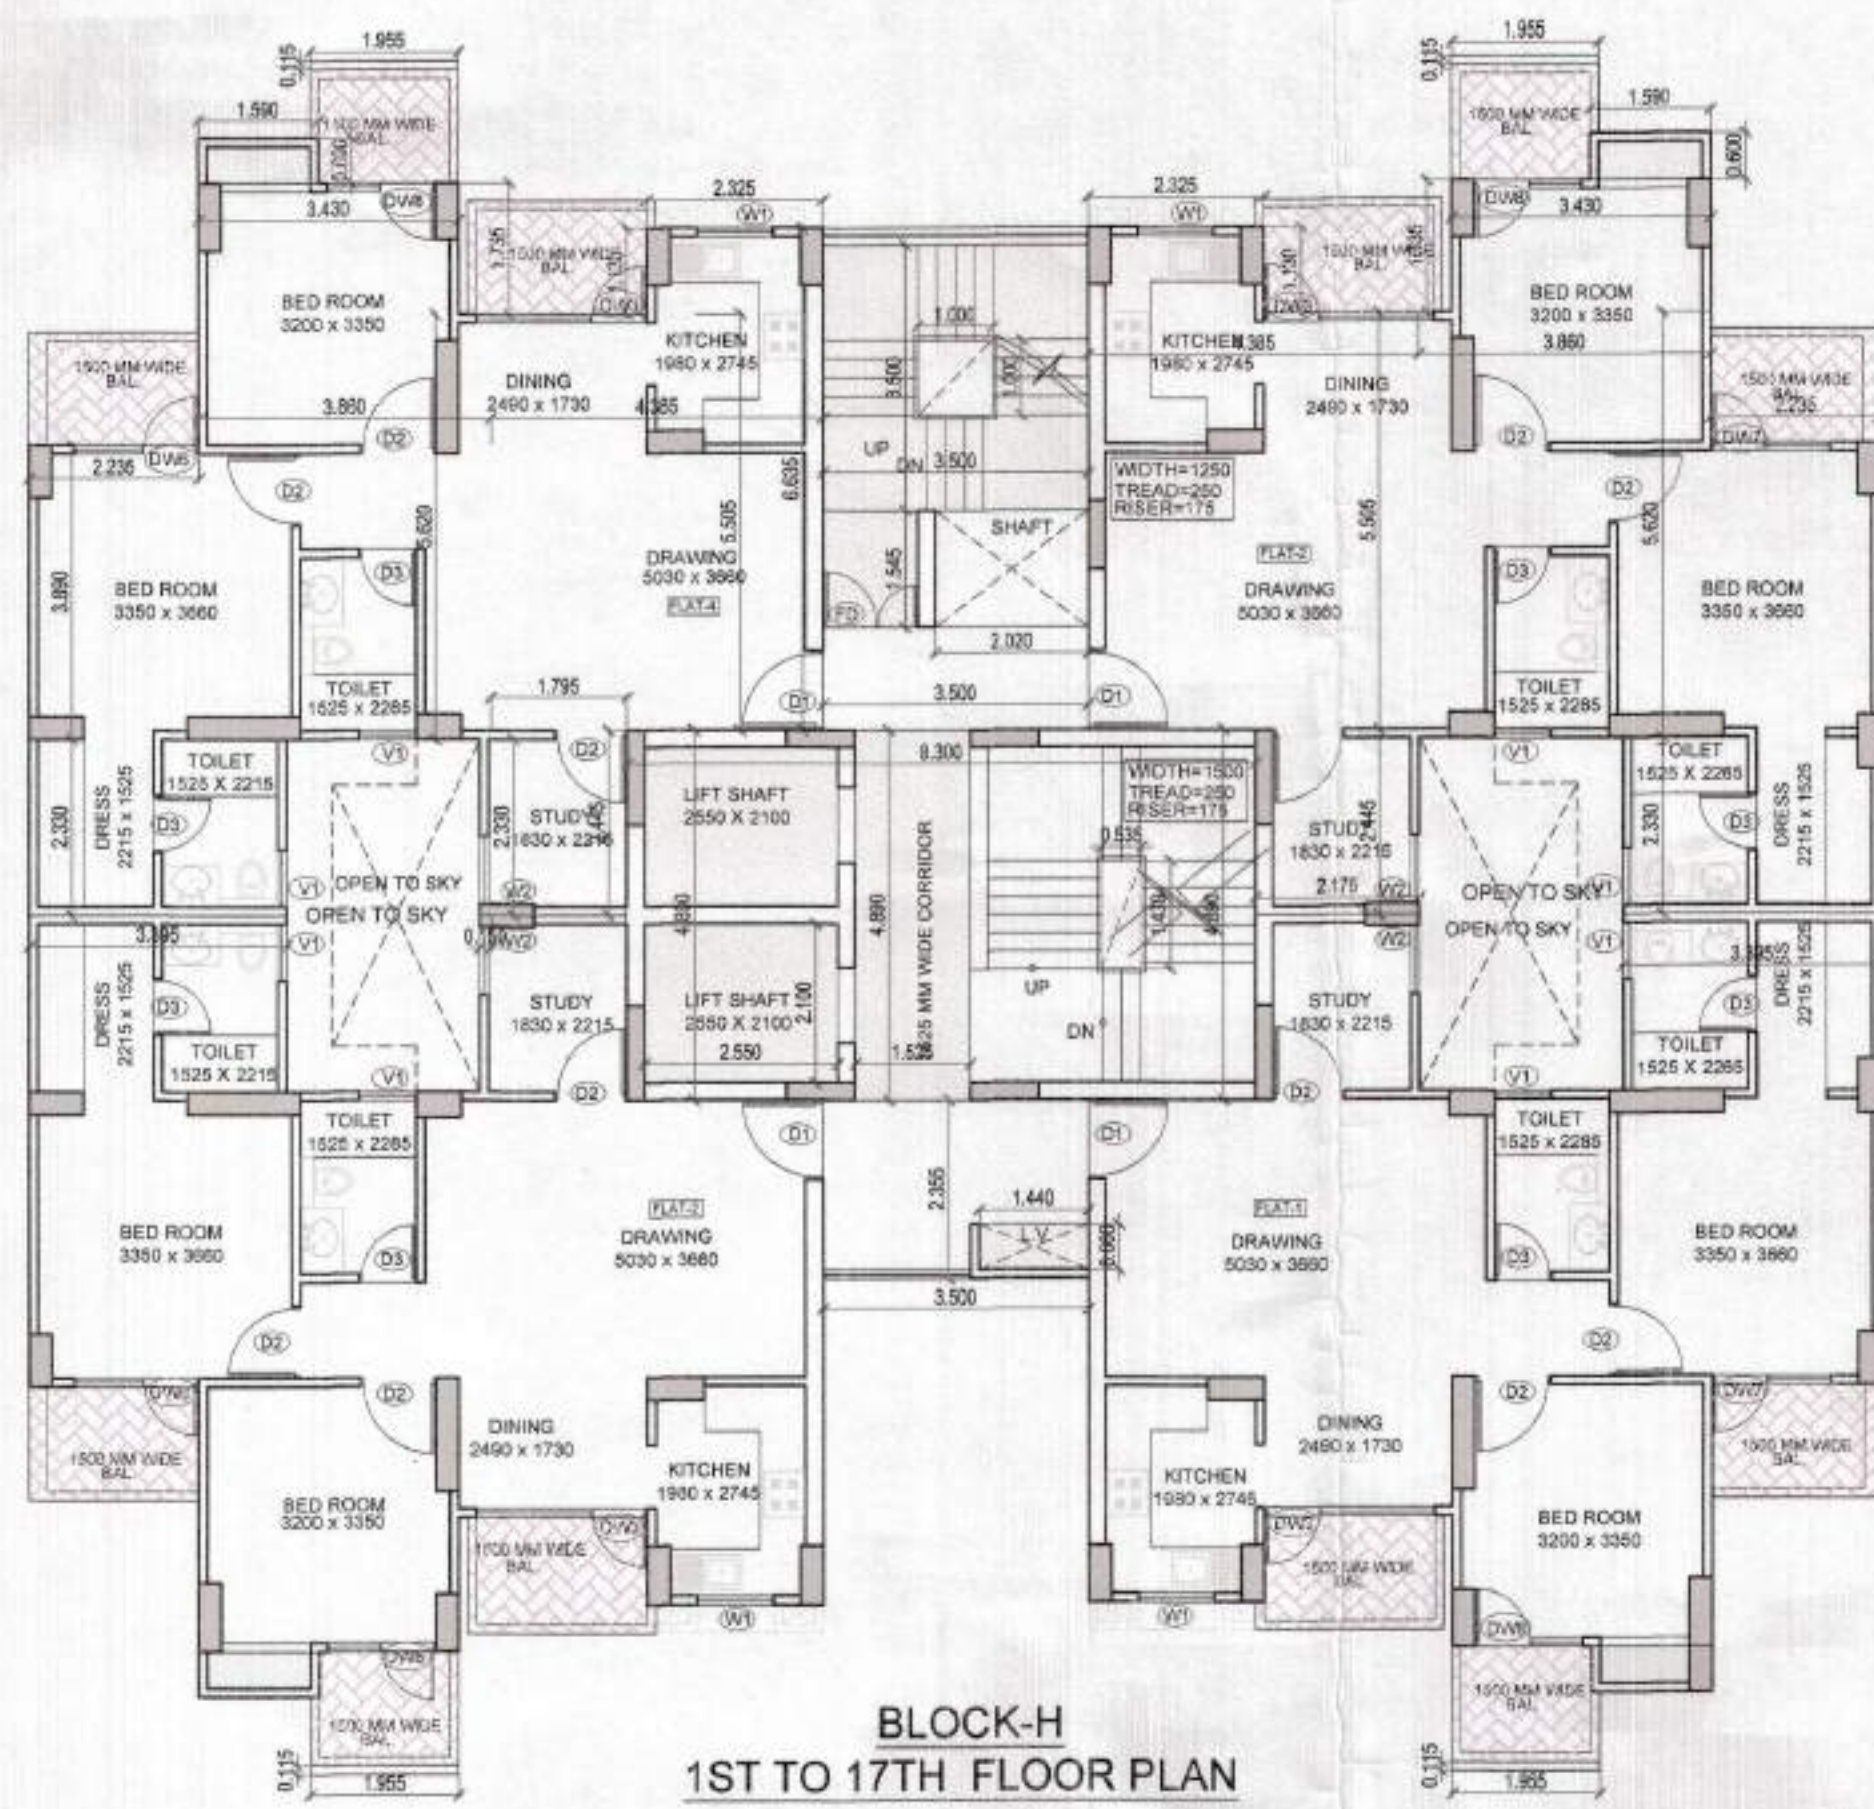

STILT COVERED AREA DETAIL OF BLOCK H

S No.	LENGTH	WIDTH	AREA	NO.	TOTAL AREA
A1	8.530	4.890	41.712	1	41.712
A2	3.960	4.625	18.315	1	18.315
100	-3.500	3.500	-12.250	1	-12.250
100'	-1.250	0.895	-1.119	1	-1.119
101	-1.525	4.890	-7.457	1	-7.457
					47.777 SQM

15% STILT AREA DETAIL OF BLOCK H

S No.	LENGTH	WIDTH	AREA	NO.	TOTAL AREA
FIRE STAIR	100	3.500	12.250	1	12.250
FIRE STAIR	100'	1.250	0.895	1	1.119
LIFT LOBBY	101	1.525	4.890	1	7.457
DRIVER TOILET	T1	1.755	2.520	1	4.423
					25.249 SQM

TYPICAL FLOOR AREA DETAIL OF BLOCK H

S No.	LENGTH	WIDTH	AREA	NO.	TOTAL AREA
1	2.325	1.130	2.627	4	10.509
2	4.385	5.505	24.139	4	96.558
3	2.175	2.445	5.318	2	10.636
4	3.860	5.620	21.693	4	86.773
5	3.430	1.735	5.951	4	23.804
6	2.235	3.890	8.694	4	34.777
7	3.395	2.330	7.910	4	31.641
8	0.150	2.330	0.350	2	0.699
9	1.795	2.445	4.389	2	8.778
					304.174 SQM

CORE AREA DETAIL

S No.	LENGTH	WIDTH	AREA	NO.	TOTAL AREA
A1	8.300	4.890	40.587	1	40.587
A2	3.500	6.635	23.223	1	23.223
A3	3.500	2.355	8.243	1	8.243
100	-3.500	3.500	-12.250	1	-12.250
100'	-1.250	1.545	-1.931	1	-1.931
101	-1.525	4.890	-7.457	1	-7.457
S1	-2.100	2.550	-5.355	2	-10.710
S2	-2.020	1.545	-3.121	1	-3.121
S3	-1.440	0.600	-0.864	1	-0.864
X	-0.535	1.430	-0.765	1	-0.765
					34.954 SQM

TOTAL COVERED AREA OF BLOCK H = (304.174 + 34.954) = **339.128 SQM**

ACHIEVED FAR OF BLOCK H = (47.777 + 339.128 X 17 + 0.674) = **5813.620 SQM**

15% AREA DETAIL OF BLOCK H

S No.	LENGTH	WIDTH	AREA	NOS.	TOTAL
FIRE STAIR	100	3.500	3.500	12	12.250
FIRE STAIR	100'	1.250	1.545	1	1.931
STAIR WELL OPEN TO SKY	Y	-1.000	1.000	1	-1.000
LIFT LOBBY	101	1.525	4.890	7	7.457
LIFT SHAFT	S1	2.100	2.550	5	10.710
CLIP BOARD	CB1	1.590	0.600	4	3.816
					35.165 SQM

ADDITIONAL COVERED AREA DETAIL OF BLOCK H


S No.	LENGTH	WIDTH	AREA	NOS.	TOTAL
10	1.955	0.115	0.225	12	0.674
					0.674 SQM

COMMERCIAL AREA DETAIL BLOCK H

S No.	LENGTH	WIDTH	AREA	NOS.	TOTAL
C4	10.255	7.550	77.425	1	77.425
C5	0.230	0.800	0.184	2	0.368
C6	4.810	7.545	36.291	1	36.291
C7	5.435	7.435	40.409	1	40.409
					154.494 SQM

FLOOR	F.A.R.	15% AREA	NO. OF UNITS
STILT	47.777	25.249	
1st FL	339.128	35.165	4
2nd FL	339.128	35.165	4
3rd FL	339.128	35.165	4
4th FL	339.128	35.165	4
5th FL	339.128	35.165	4
6th FL	339.128	35.165	4
7th FL	339.128	35.165	4
8th FL	339.128	35.165	4
9th FL	339.128	35.165	4
10th FL	339.128	35.165	4
11th FL	339.128	35.165	4
12th FL	339.128	35.165	4
13th FL	339.128	35.165	4
14th FL	339.128	35.165	4
15th FL	339.128	35.165	4
16th FL	339.128	35.165	4
17th FL	339.128	35.165	4
MUMTY		36.739	
MACHINE RM		37.143	
WATER TANK		28.172	
ADD. COVERED AREA	0.674		
TOTAL	5813.620	725.099	68

KEY PLAN

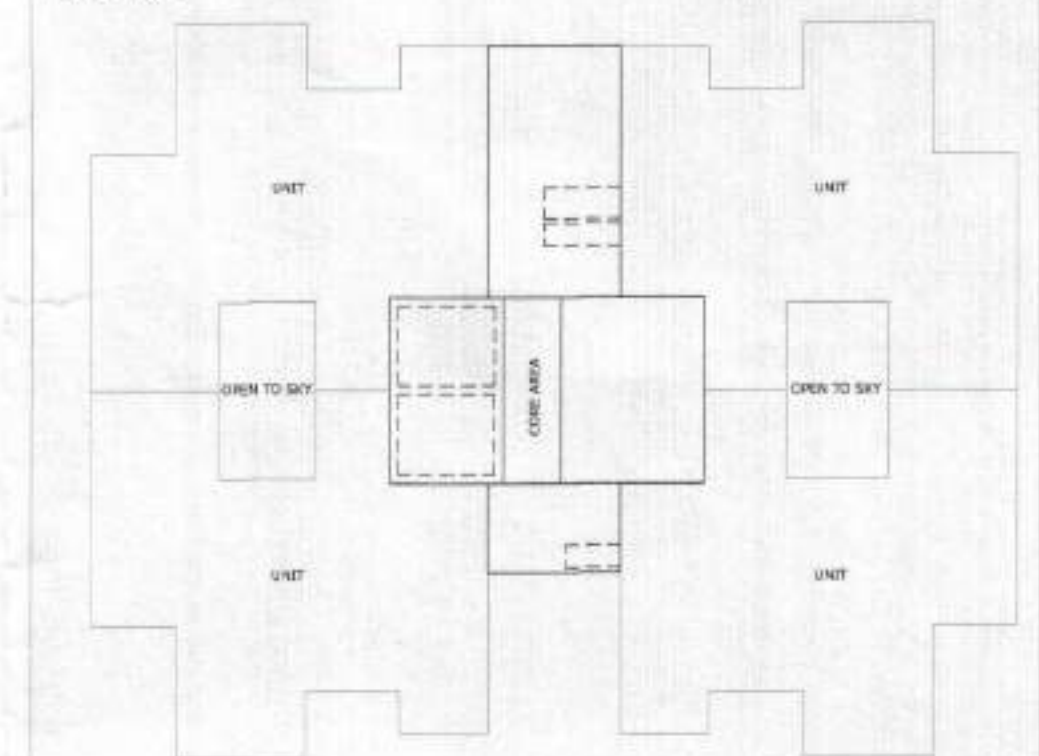

1ST TO 17TH FLOOR PLAN - BLOCK H

SL.NO.	TYPE	WIDTH	CILL	LINTEL
1	D1	1200	-	2100
2	D2	1050	-	2100
3	D3	1000	-	2100
4	D4	950	-	2100
5	D5	900	-	2100
6	D6	750	-	2100
7	DW1	3235	300	2400
8	DW2	2595	300	2400
9	DW3	2275	300	2400
10	DW4	2165	300	2400
11	DW5	2195	300	2400
12	DW6	2035	300	2400
13	DW7	1880	300	2400
14	DW8	2455	300	2400
15	W1	1000	1050	2400
16	V1	750	1050	2400
17	V2	600	1050	2400

COMPLETION DRAWING

PROJECT:
GROUP HOUSING (G-2 AT GAUR CITY) PLOT NO - GH - 01, SECTOR - 4 GREATER NOIDA

CLIENT:
AIG INFRATECH INDIA PVT. LTD.

SHEET TITLE:
BLOCK H STILT & TYPICAL FLOOR AREA DETAIL

DATE: **04.10.15** DRG.NO: **CD-22**

SCALE: **1:100** NORTH:

OWNER'S SIGN: _____ ARCHITECT'S SIGN: _____

ARCHITECTS:
SPACE DESIGN GROUP
W-139, F.F. GREATER KAILASH-I, NEW DELHI - 48
PH: 011-29240732, 41631265
EMAIL: spacedesigngroup@rediffmail.com/ gmail.com