



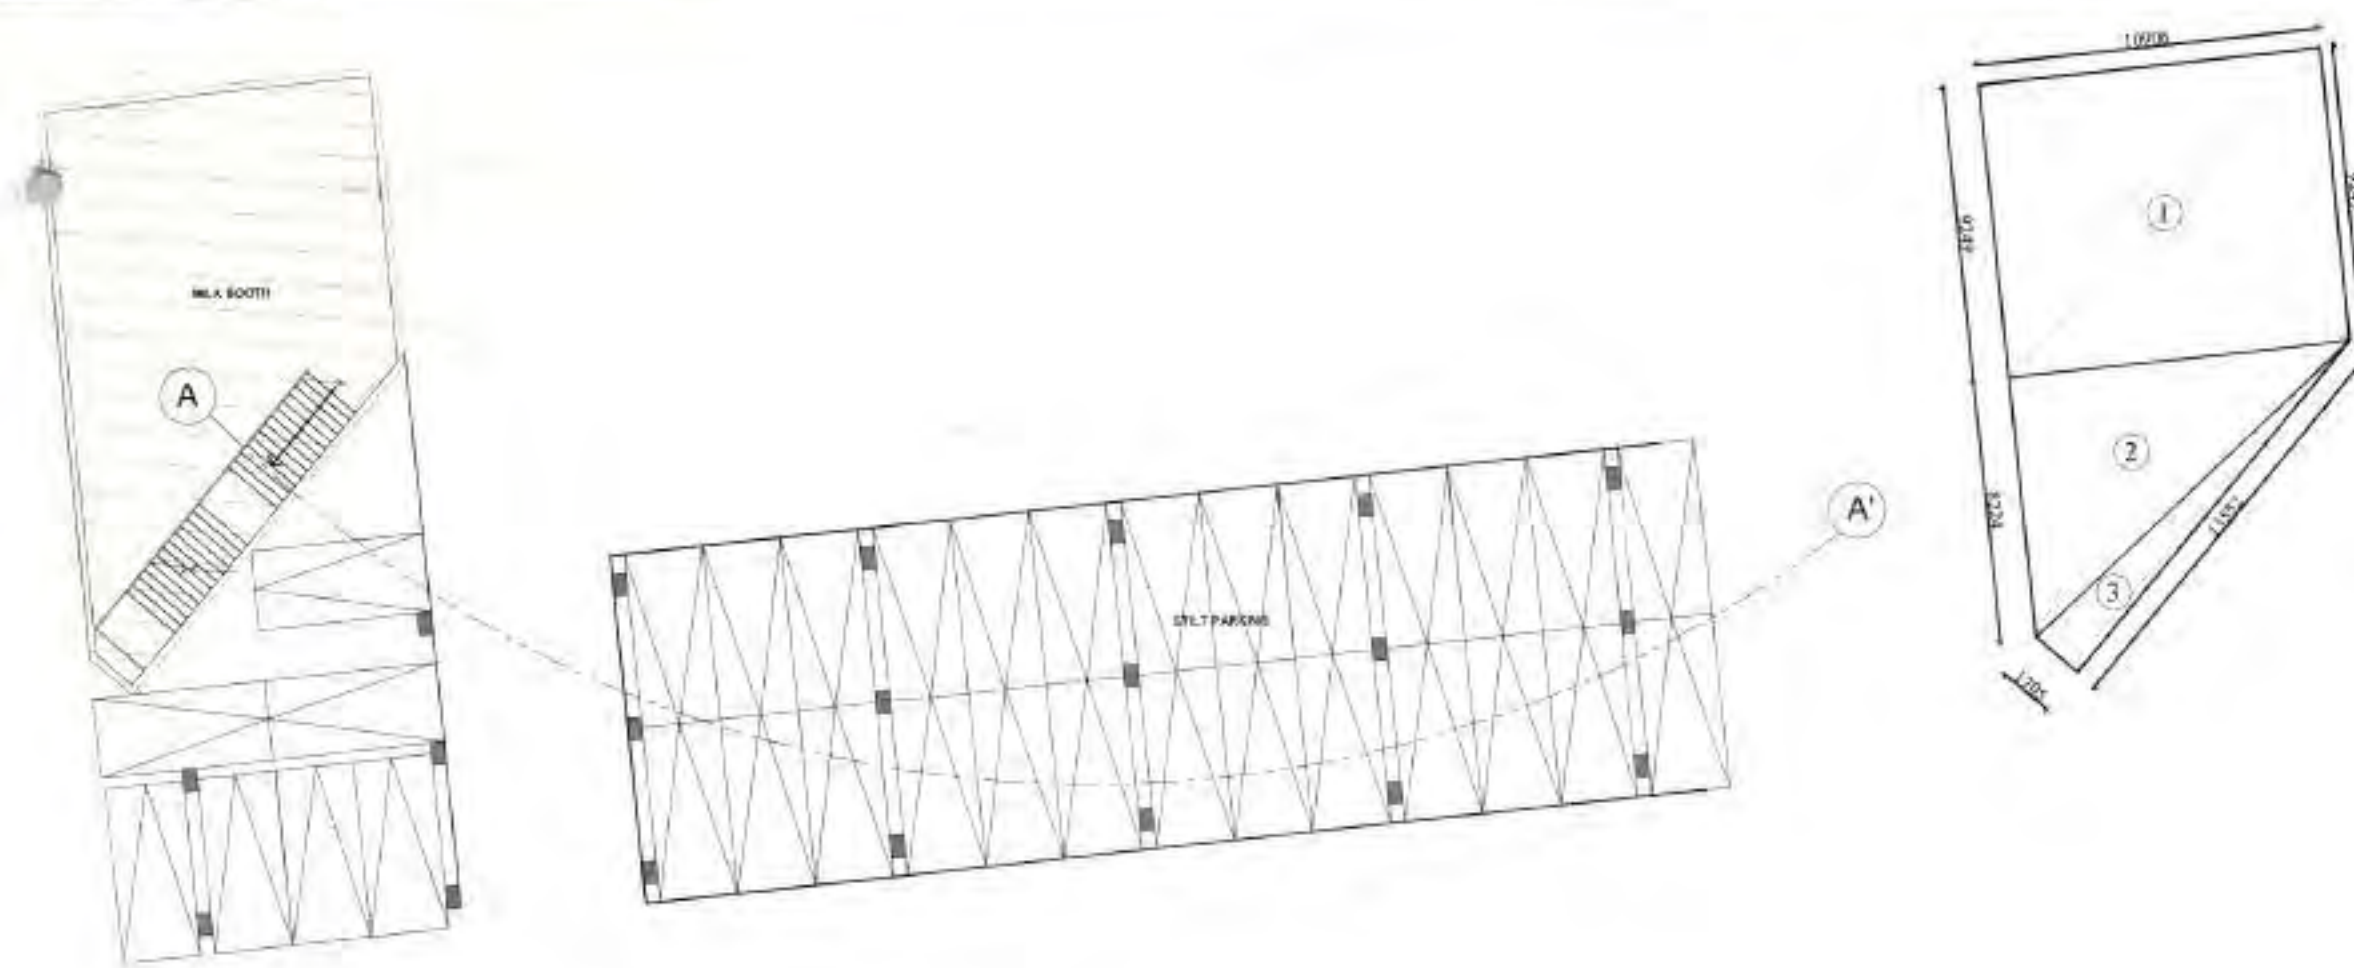


STILT FLOOR PLAN (MILK BOOTH)




STILT FLOOR AREA DETAIL (MILK BOOTH)

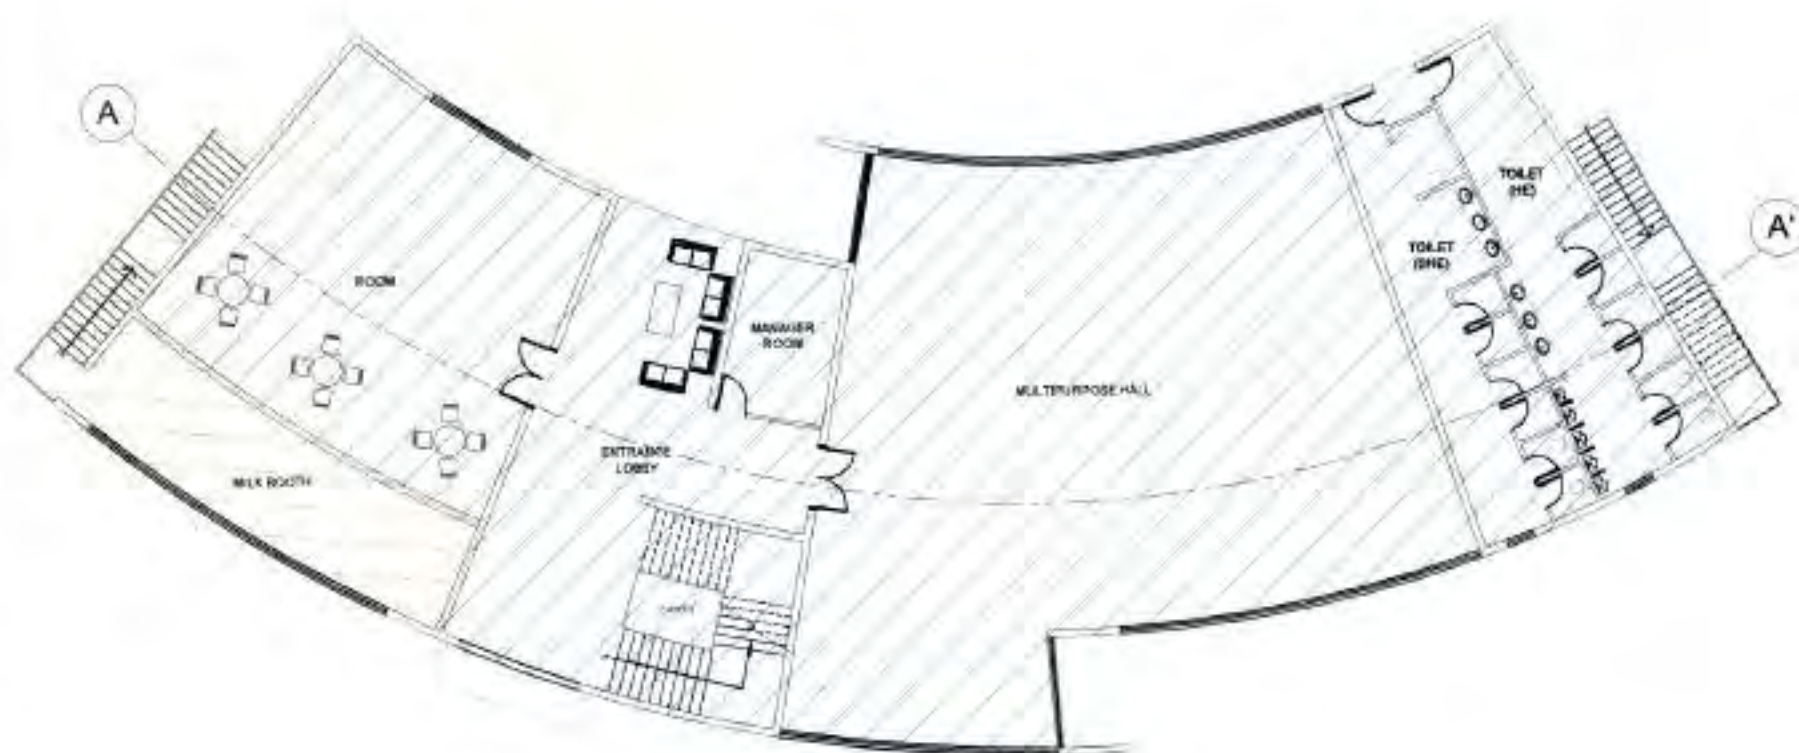

PODIUM FLOOR PLAN (COMMUNITY HALL+MILK BOOTH)

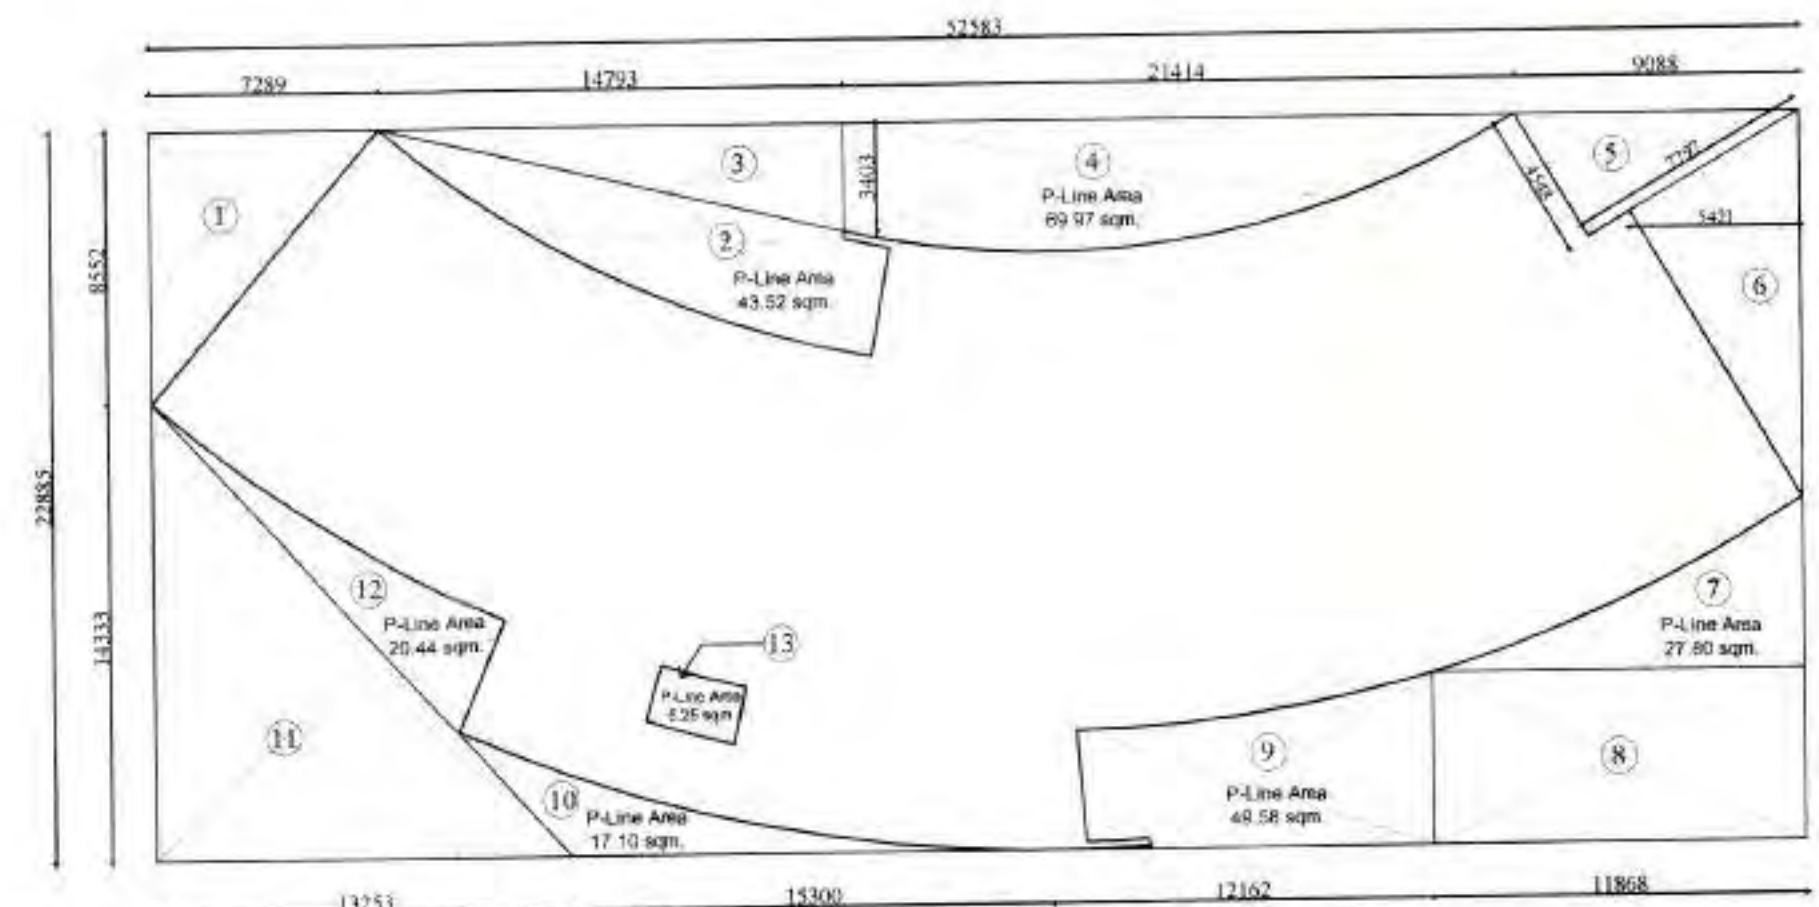


PODIUM FLOOR AREA DETAIL (COMMUNITY HALL)

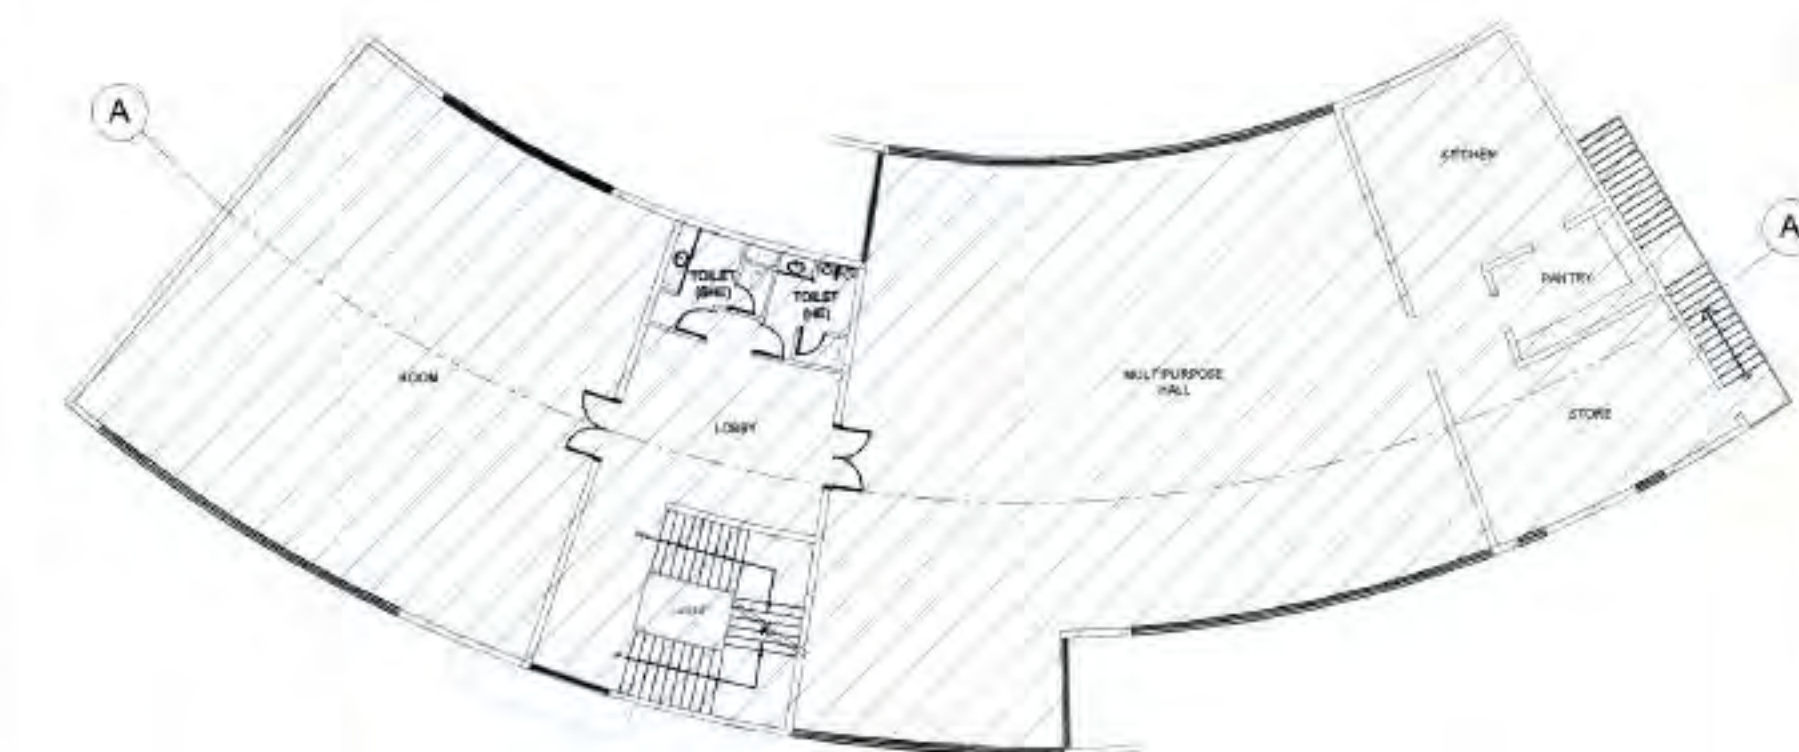


FIRST FLOOR PLAN (COMMUNITY HALL)



FIRST FLOOR AREA DETAIL (COMMUNITY HALL)

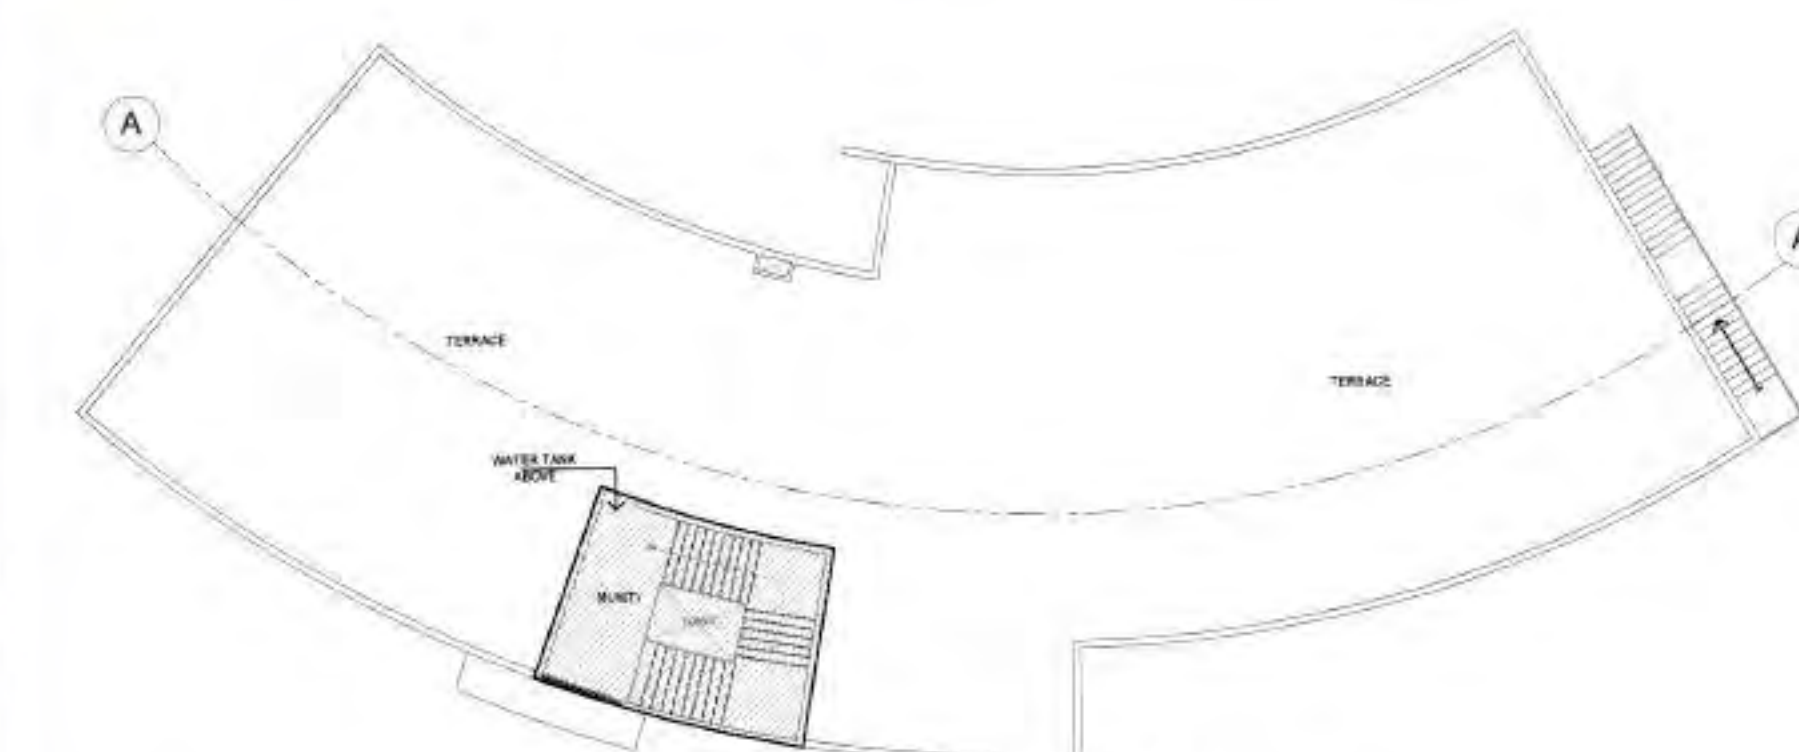

TERRACE FLOOR PLAN

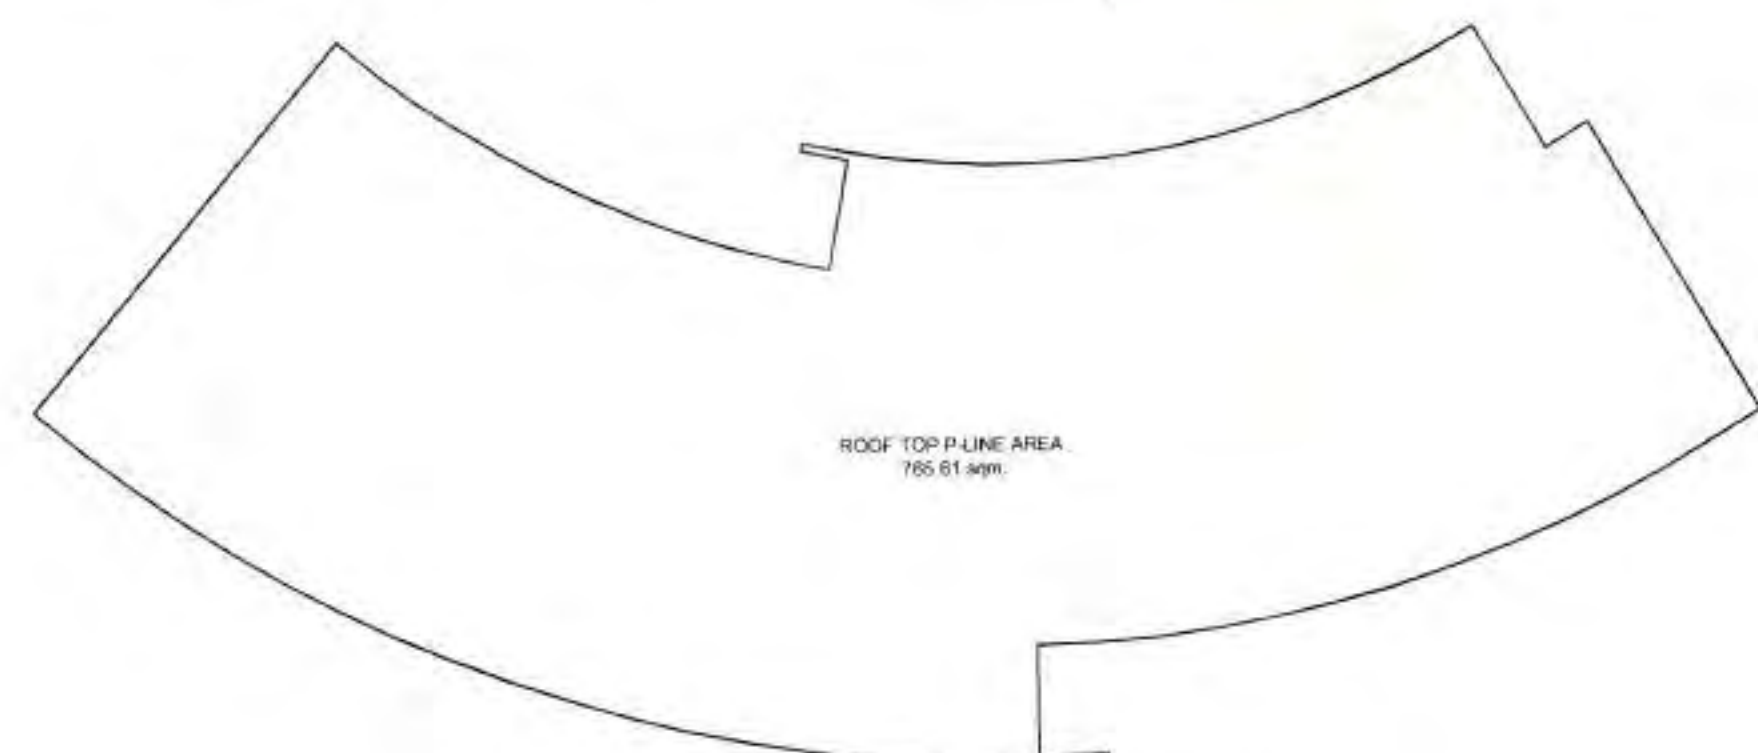

TERRACE FLOOR AREA DETAIL

COMMUNITY CENTRE 15% PRES. FAR AREA DETAILS													
PODIUM FLOOR						TOTAL	FIRST FLOOR						TOTAL
ADD AREA							ADD AREA						
	1	52.583	X	22.885	=	1203.36		1	55.053	X	22.885	=	1259.89
LESS AREA							LESS AREA						
1	0.5	7.289	X	8.552	=	31.17	1	0.5	9.759	X	11.449	=	55.87
2	1	P-Line	X	43.518	=	43.52	2	1	P-Line	X	43.518	=	43.52
3	0.5	14.793	X	3.403	=	25.17	3	0.5	14.793	X	3.403	=	25.17
4	1	P-Line	X	69.968	=	69.97	4	1	P-Line	X	69.968	=	69.97
5	0.5	7.797	X	4.548	=	17.73	5	0.5	7.797	X	4.548	=	17.73
6	0.5	12.156	X	5.421	=	32.95	6	0.5	12.156	X	5.421	=	32.95
7	1	P-Line	X	27.799	=	27.80	7	1	P-Line	X	27.799	=	27.80
8	1	11.868	X	5.356	=	63.57	8	1	11.868	X	5.356	=	63.57
9	1	P-Line	X	49.582	=	49.58	9	1	P-Line	X	49.582	=	49.58
10	1	P-Line	X	17.101	=	17.10	10	1	P-Line	X	17.101	=	17.10
11	0.5	13.253	X	14.333	=	94.98	11	0.5	13.253	X	14.333	=	94.98
12	1	P-Line	X	20.442	=	20.44	12	1	P-Line	X	20.442	=	20.44
13	1	P-Line	X	5.250	=	5.25	13	1	P-Line	X	5.250	=	5.25
TOTAL LESS AREA						499.22	TOTAL LESS AREA						504.73
PODIUM FLOOR 15% PRES. AREA = ADD AREA - LESS AREA						704.14	FIRST FLOOR 15% PRES. AREA = ADD AREA - LESS AREA						755.15
MUMTY, OHT 15% AREA							TOTAL COMMUNITY CENTRE AREA						1500.00
Mumty	1	P-Line	X	20.354	=	20.35							
OHT	1	P-Line	X	20.354	=	20.35							
Total						40.71							
TOTAL GROUND COVERAGE						704.14	ROOF TOP AREA (P-LINE)						765.61




COMMUNITY CENTRE



ELEVATION

SECTION

MILK BOOTH 15% PRES. FAR AREA DETAILS												
STILT FLOOR							PODIUM FLOOR					
ADD AREA							ADD AREA					
1	9.249	X	10.906	=	100.87		1	P-Line	X	42.732	=	42.73
2	0.5	8.224	X	10.906	=	44.85	TOTAL AREA					
3	0.5	13.552	X	1.705	=	11.55	TOTAL AREA					
TOTAL AREA						157.27	TOTAL AREA					
TOTAL MILK BOOTH AREA						209.00	TOTAL GROUND COVERAGE					
TOTAL GROUND COVERAGE						42.73						

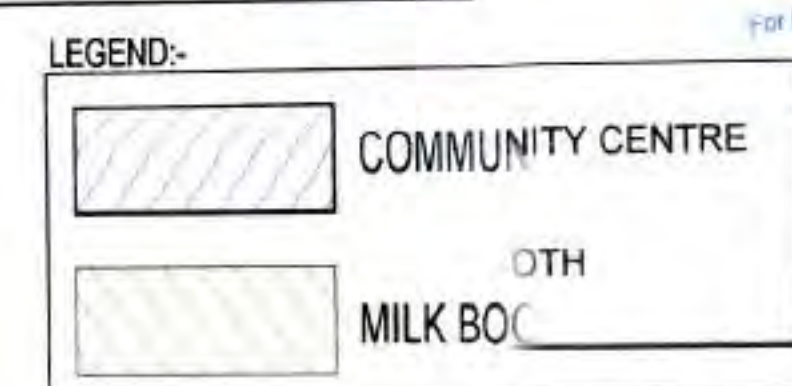

CLIENT:- GAURSONS REALTECH PRIVATE LIMITED
Gaur Biz Park Plot No. 1, Abhay Khand - II, Indirapuram, Ghaziabad





PROJECT:- GROUP HOUSING PROJECT
"16th PARKVIEW"
AT GAUR YAMUNA CITY (POCKET-3), MIRZAPUR SITE (LPD-3), SECTOR-19, YEIDA, GREATER NOIDA, U.P.

TITLE:- COMMUNITY CENTRE + MILK BOOTH
FLOOR PLANS, ELEVATION, SECTION & AREA DETAILS

OWNER'S SIGN: [Signature]
ARCHITECT SIGN: [Signature]

SCALE:- [Blank]
DRG. NO:- SD-30

COMMUNITY CENTRE + MILK BOOTH

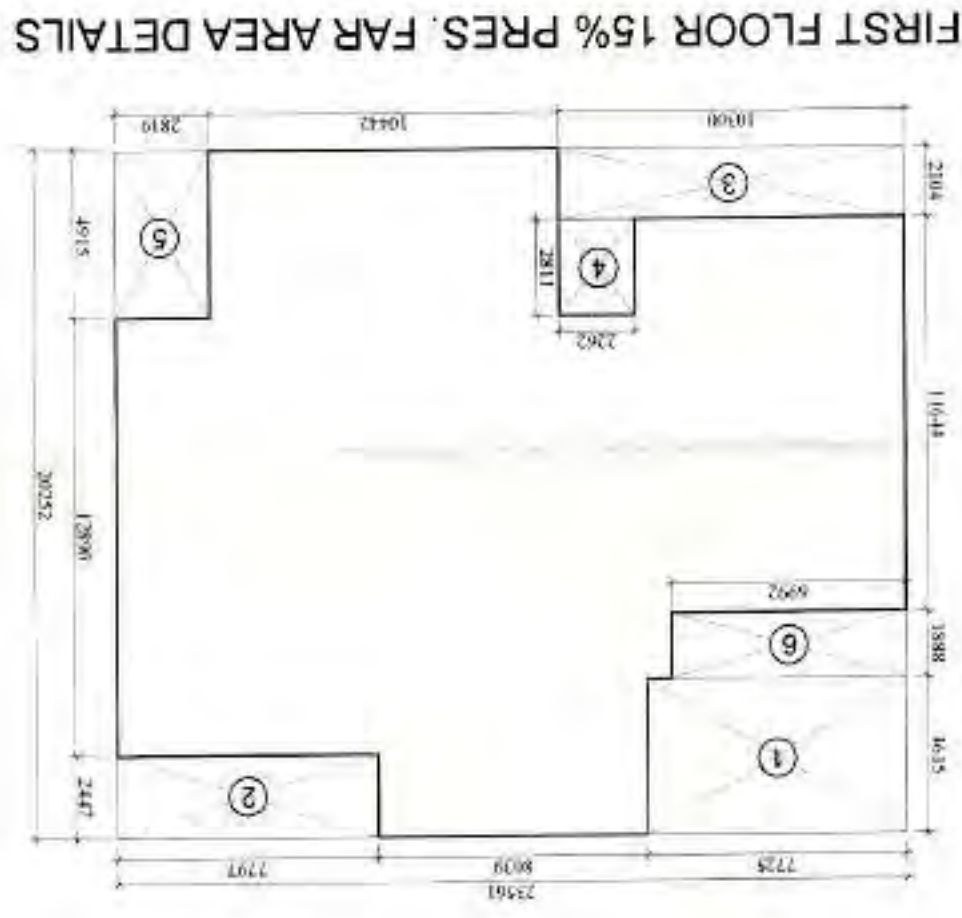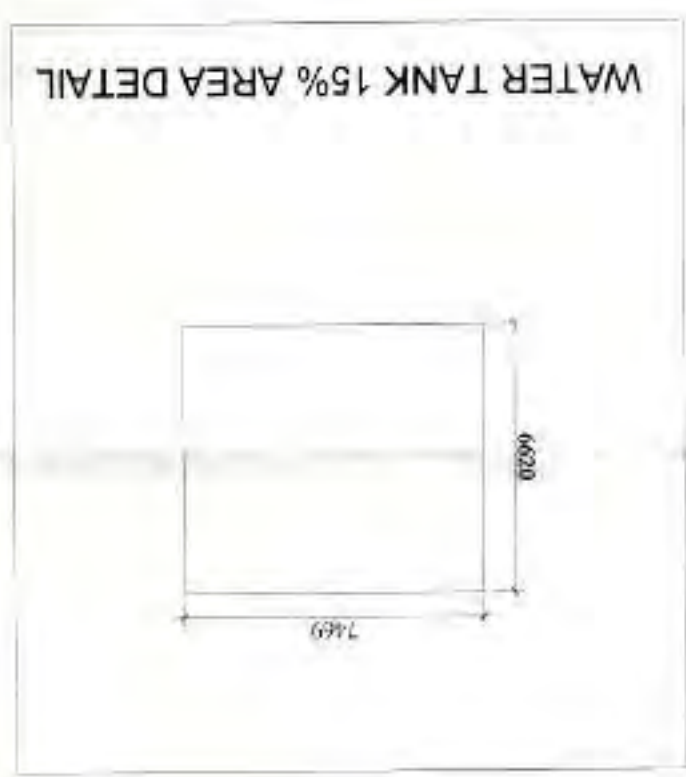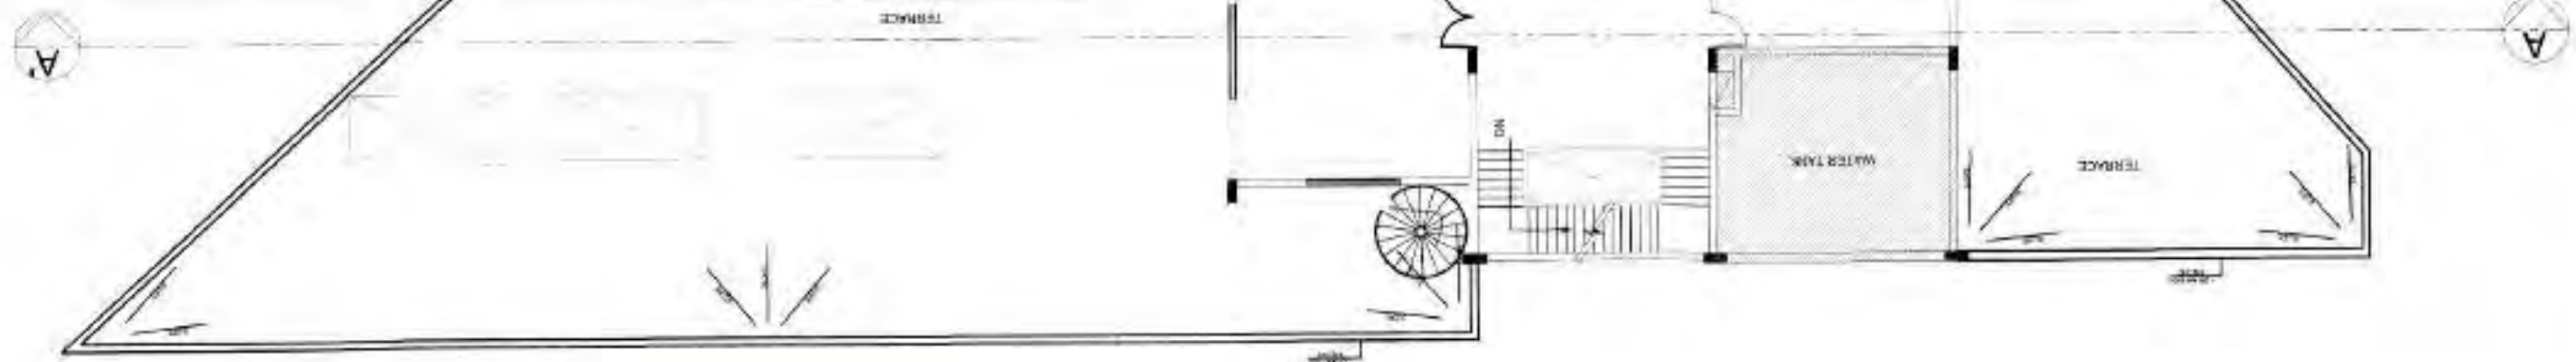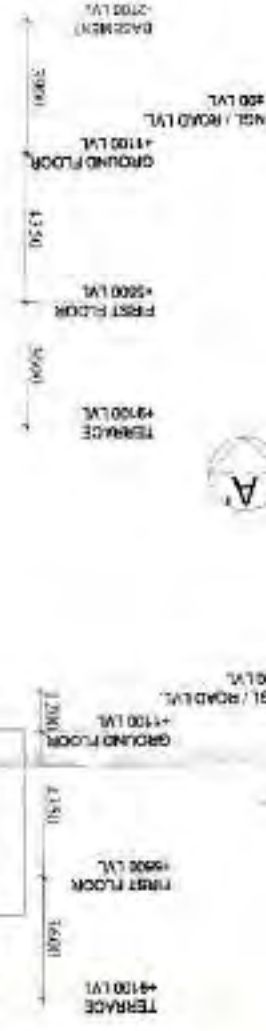

GROUND FLOOR 15% PRES. FAR AREA DETAILS

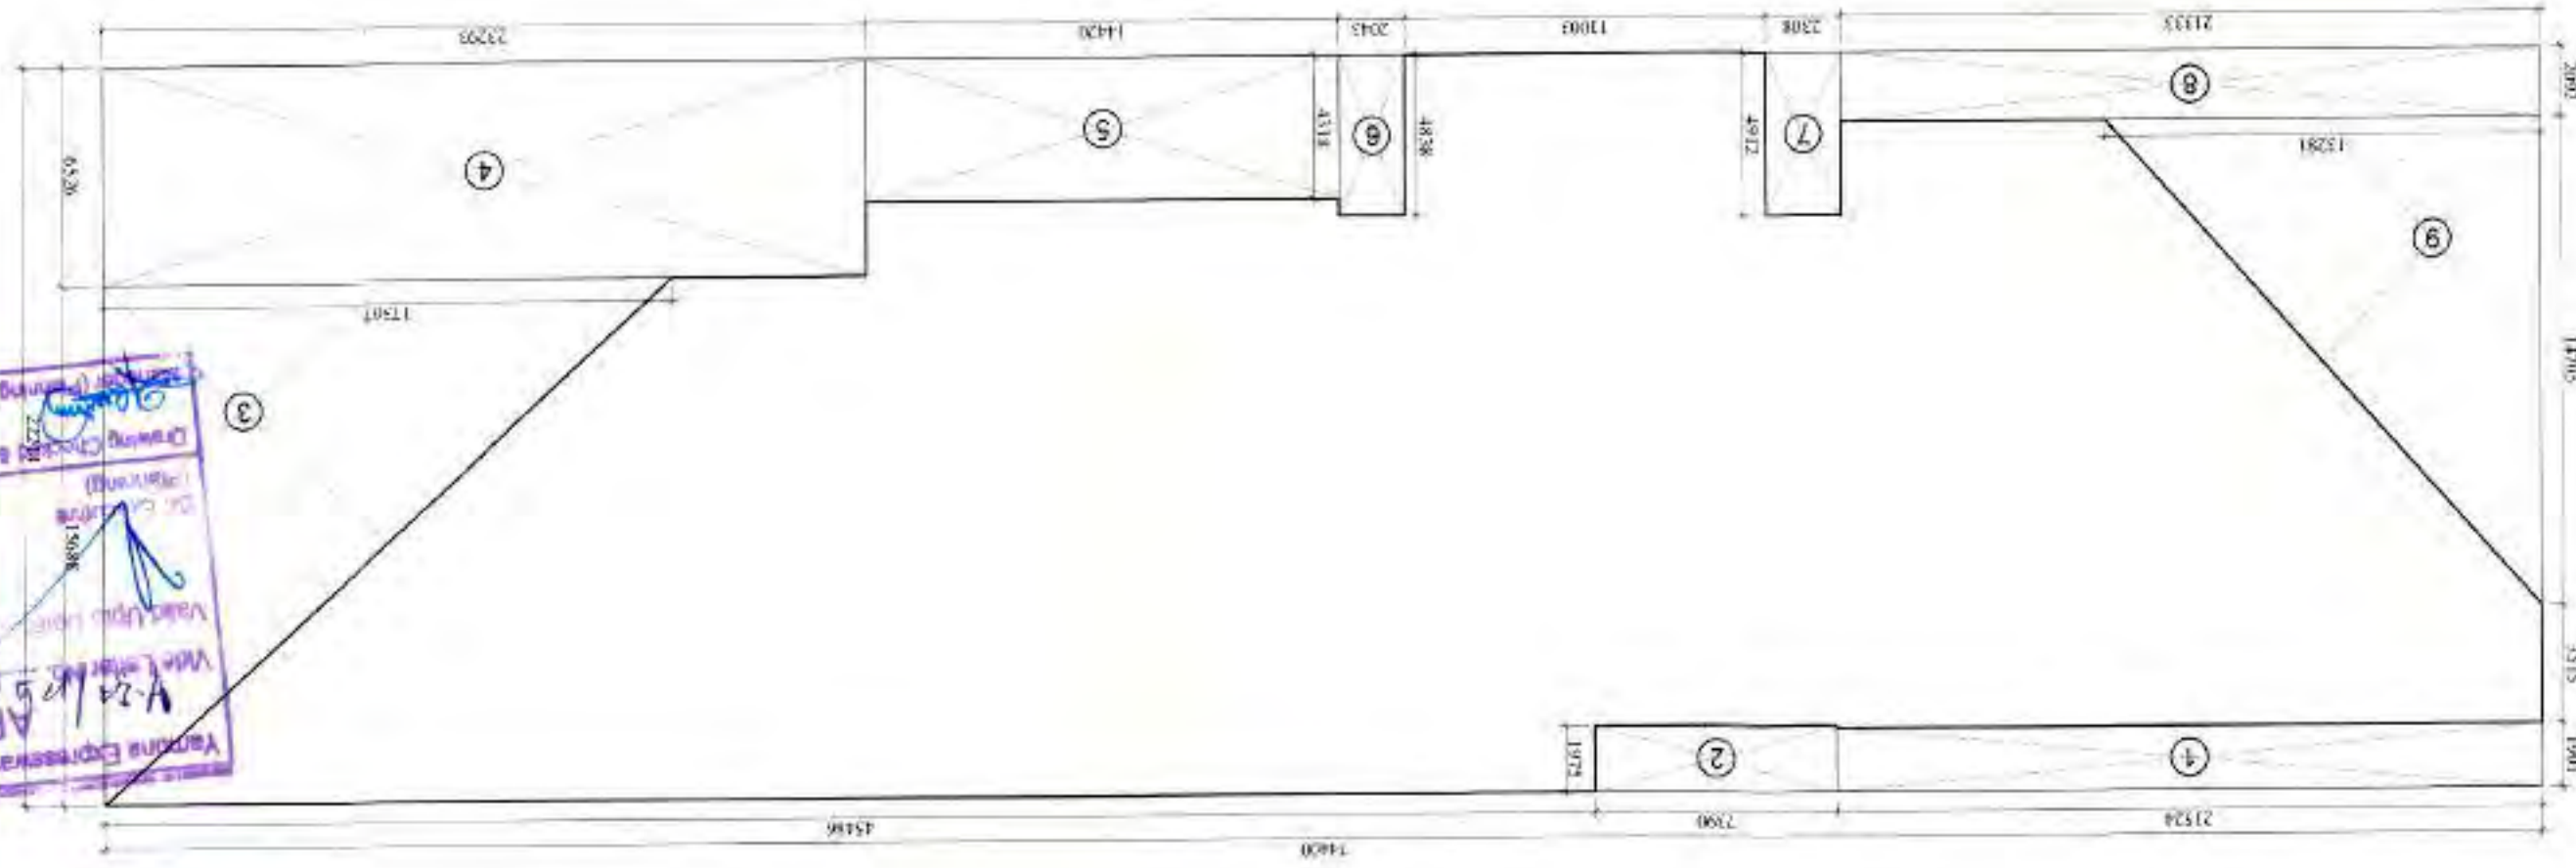
[illegible]

Diagram showing the layout of the machine room and water tank area. The machine room is 3395 wide and 8140 high. The water tank is 3380 wide and 5410 high. The water tank is labeled "MULTI WATER TANK & MACHINE ROOM" and "15% PRESCRIBED FAR AREA DETAIL".

TOTAL AREA										GROUND COVERAGE AREA DETAIL										TOTAL AREA										LESS AREA										TOTAL AREA										TOTAL 
------------	--	--	--	--	--	--	--	--	--	-----------------------------	--	--	--	--	--	--	--	--	--	------------	--	--	--	--	--	--	--	--	--	-----------	--	--	--	--	--	--	--	--	--	------------	--	--	--	--	--	--	--	--	--	------------	--	--	--	--	--	--	--	--	--	-------	--	--	--	--	--	--	--	--	--

[illegible][illegible][illegible]