




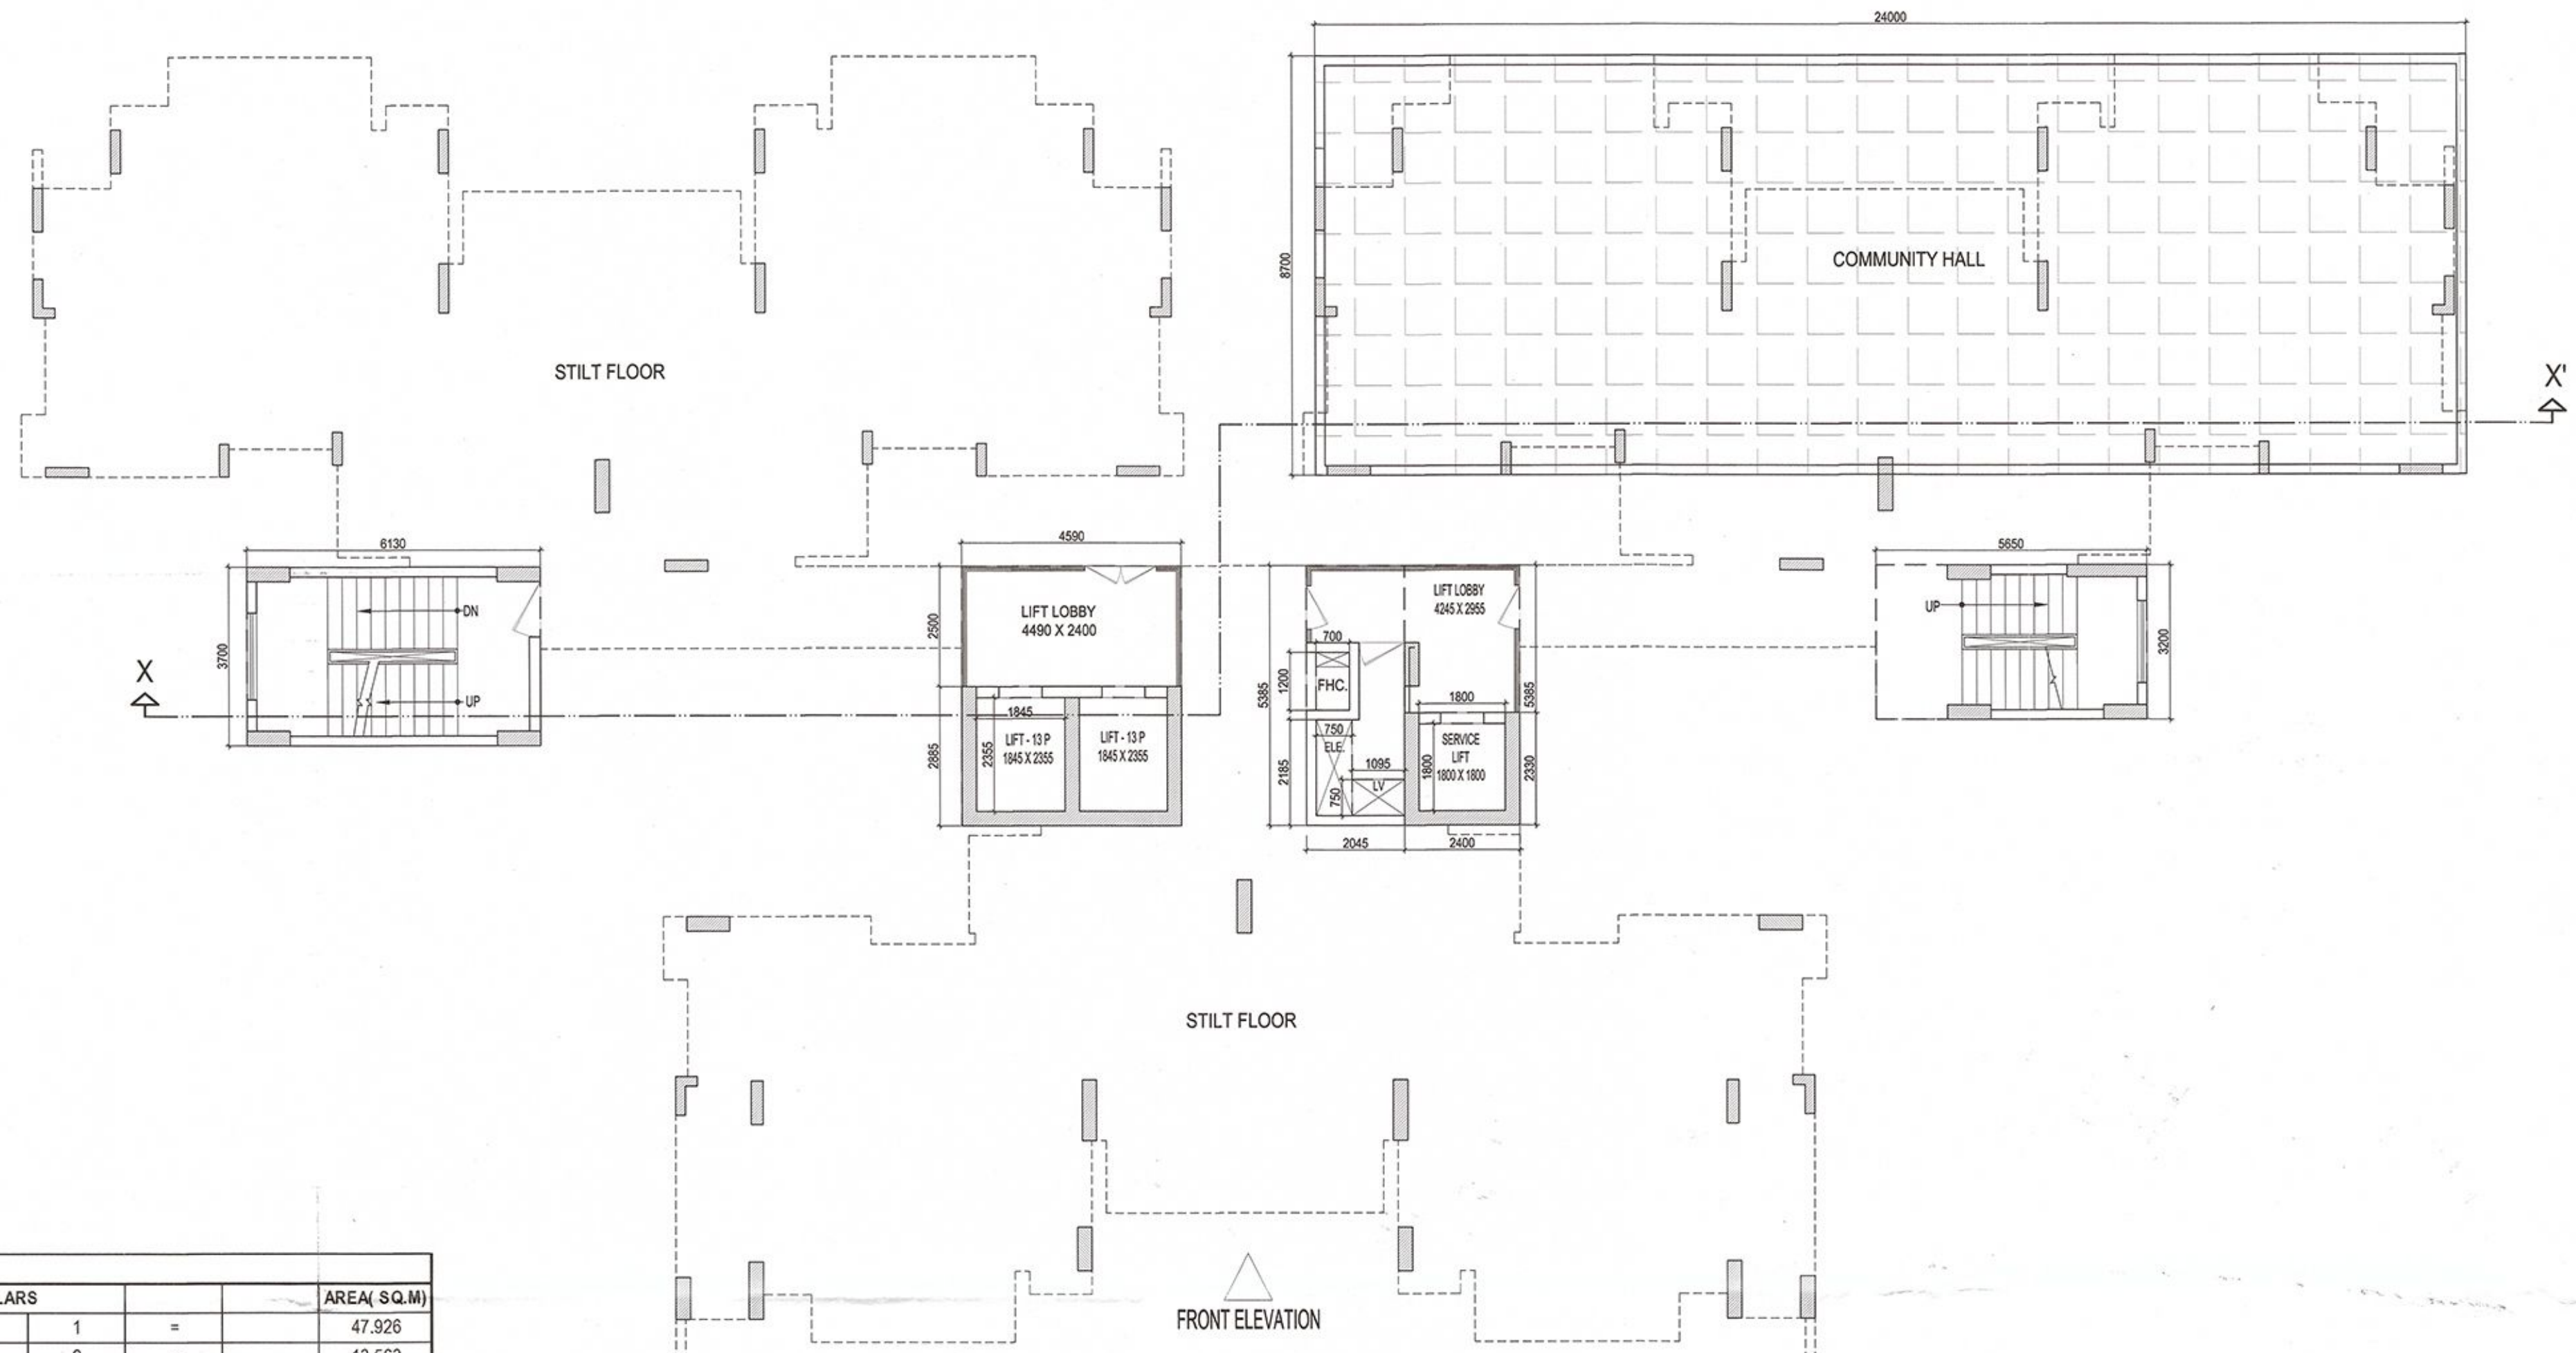


TOTAL F.A.R. AREA AT STILT FLOOR						
S.NO.	PARTICULARS					AREA(SQ.M)
	FAR AREA OF CIRCULATION	47.926	X	1	=	47.926
	CONNECTING BRIDGE	6.781	X	2	=	13.563
TOTAL F.A.R. AREA						61.489

GROUND COVERAGE AREA						
S.NO.	PARTICULARS					AREA(SQ.M)
	COVERED AREA OF UNIT-1 (17th FLOOR)	98.300	X	2	=	196.600
	COVERED AREA OF UNIT-2 (17th FLOOR)	92.222	X	2	=	184.444
	COVERED AREA OF UNIT-3 (17th FLOOR)	96.430	X	2	=	192.860
	FAR AREA CIRCULATION FOR (17th FLOOR)	90.000	X	1	=	90.000
	FAR AREA STILT FLOOR	47.926	X	1	=	47.926
TOTAL						711.830
AREA SUBTRACTION						
4	Main Staircase	5.650	X	3.200	=	18.080
TOTAL COVERAGE AREA						693.750
TOTAL STILT AREA (NON F.A.R)						
S.NO.	PARTICULARS					AREA(SQ.M)
	TOTAL GROUND COVERAGE AREA					693.750
Subtraction						
	FAR AREA STILT FLOOR	47.926	X	1	=	47.926
	15% ADDITIONAL F.A.R. FOR STILT FLOOR	41.488	X	1	=	41.488
TOTAL						89.414
TOTAL STILT AREA						604.336

F.A.R. COVERED AREA CALCULATION FOR STILT FLOOR						
S.NO.	PARTICULARS					AREA(SQ.M)
1		2.045	X	5.385	=	11.012
2		4.590	X	2.885	=	13.242
3		2.400	X	2.330	=	5.592
4		5.650	X	3.200	=	18.080
TOTAL AREA.....(A)						47.926

AREA CALCULATION TOWARDS 15% ADDITIONAL F.A.R AT STILT FLOOR						
S.NO.	PARTICULARS					AREA (SQ.M)
FIRE STAIRCASE AREA						
FS1		6.130	X	3.700	=	22.681
TOTAL FIRE STAIRCASE AREA					=	22.681
LIFT LOBBY						
LL1		4.590	X	2.500	=	11.475
LL2		2.400	X	3.055	=	7.332
						18.807
COMMUNITY HALL						
		24.000	X	8.700	=	208.800
TOTAL LIFT LOBBY AREA					=	208.800
TOTAL 15% ADDITIONAL F.A.R AREA FOR STILT FLOOR						250.288

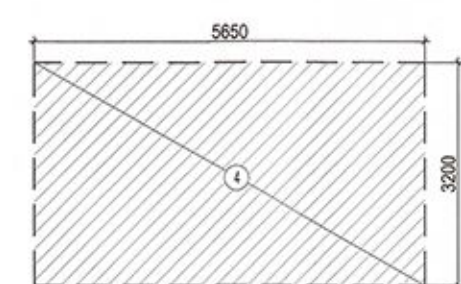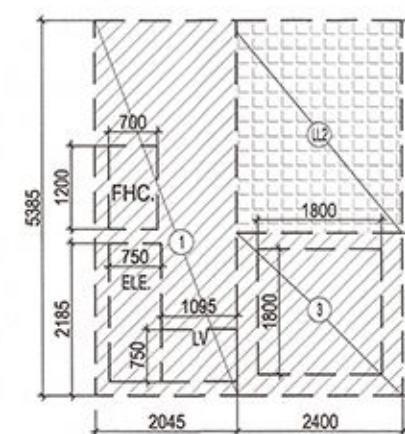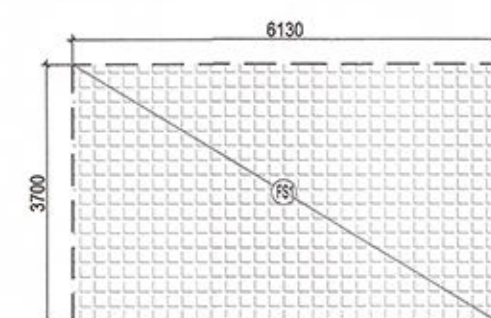

AREA DIAGRAM OF CIRCULATION AREA

This drawing is a "COPYRIGHT" contents of this drawing or part thereof may not be used or reproduced without the permission of the Architect

NO. OF PRINT	DATE	ISSUED TO	REMARKS
REVISION	DATE	DESCRIPTION	BY

Yamuna Expressway Ind. Development Authority
APPROVED
 Vide Letter No. 17/12/11/11-3 Date 24/12/14
 Valid Upto Date 29/12/2019
 Sr. Executive (Planning) Gen. Manager (Png. & Arch.)
 Drawing Checked & Verified By
 Manager (Png.)

SCHEDULE OF OPENINGS										
S.NO.	TYPE	WIDTH	HEIGHT	CILL	LINTEL	REMARKS				
1.	D1	1000	2150	-	2150	BEDROOM				
2.	D2	800	2150	-	2150	TOILET				
3.	D3	800	2150	-	2150	SER ROOM				
4.	DW1	3450	2400	0/300	2400	DRAWING RM.				
5.	DW2	2200	2400	0/300	2400	BEDROOM				
6.	DW3	1710	2400	0/300	2400	MAIN ENTRY				
7.	DW4	1660	2400	0/300	2150	DRAWING RM.				
8.	DW5	1420	2150	0/300	2150	DRAWING RM.				
9.	DW6	2020	2150	0/300	2150	TERRACE ENT.				
10.	DW7	2095	2400	0/300	2400	BALCONY				
11.	DW8	1990	2400	0/300	2400	BALCONY				
12.	W1	3190	2400	0/300	2400	DINING				
13.	W2	1990	2150	0/300	2150	STAIRCASE				
14.	W3	800	1300	850	2450	TOILET				

SUBMISSION DRAWING

CLIENT
 M/S OASIS REALTECH PVT LTD

PROJECT
OASIS GrandStand
 PROPOSED GROUP HOUSING FOR
 M/S OASIS REALTECH PVT LTD
 GH-01-TS-01/B, SECTOR-22D, YEIDA,
 GB NAGAR (U.P.)

DATE	PROJECT INCHARGE	CHECKED BY
26.12.2014	ANIL MAURYA	ANIL SINGH
SCALE	DEALT BY	APPROVED BY
1:100	PRADIP NEGI	VISHAL SHARMA

DRAWING TITLE
 STILT FLOOR PLAN
 BLOCK-2 (WING -9)

OWNER SIGN
 ARCHITECT SIGN
 For Oasis Realtech Pvt. Ltd.
 Director

17/12/14

ARCHITECTS
Confluence

S-25, G-2, S-26, G-2, S-27, G-2, S-28, G-2, S-29, G-2, S-30, G-2, S-31, G-2, S-32, G-2, S-33, G-2, S-34, G-2, S-35, G-2, S-36, G-2, S-37, G-2, S-38, G-2, S-39, G-2, S-40, G-2, S-41, G-2, S-42, G-2, S-43, G-2, S-44, G-2, S-45, G-2, S-46, G-2, S-47, G-2, S-48, G-2, S-49, G-2, S-50, G-2, S-51, G-2, S-52, G-2, S-53, G-2, S-54, G-2, S-55, G-2, S-56, G-2, S-57, G-2, S-58, G-2, S-59, G-2, S-60, G-2, S-61, G-2, S-62, G-2, S-63, G-2, S-64, G-2, S-65, G-2, S-66, G-2, S-67, G-2, S-68, G-2, S-69, G-2, S-70, G-2, S-71, G-2, S-72, G-2, S-73, G-2, S-74, G-2, S-75, G-2, S-76, G-2, S-77, G-2, S-78, G-2, S-79, G-2, S-80, G-2, S-81, G-2, S-82, G-2, S-83, G-2, S-84, G-2, S-85, G-2, S-86, G-2, S-87, G-2, S-88, G-2, S-89, G-2, S-90, G-2, S-91, G-2, S-92, G-2, S-93, G-2, S-94, G-2, S-95, G-2, S-96, G-2, S-97, G-2, S-98, G-2, S-99, G-2, S-100, G-2, S-101, G-2, 