


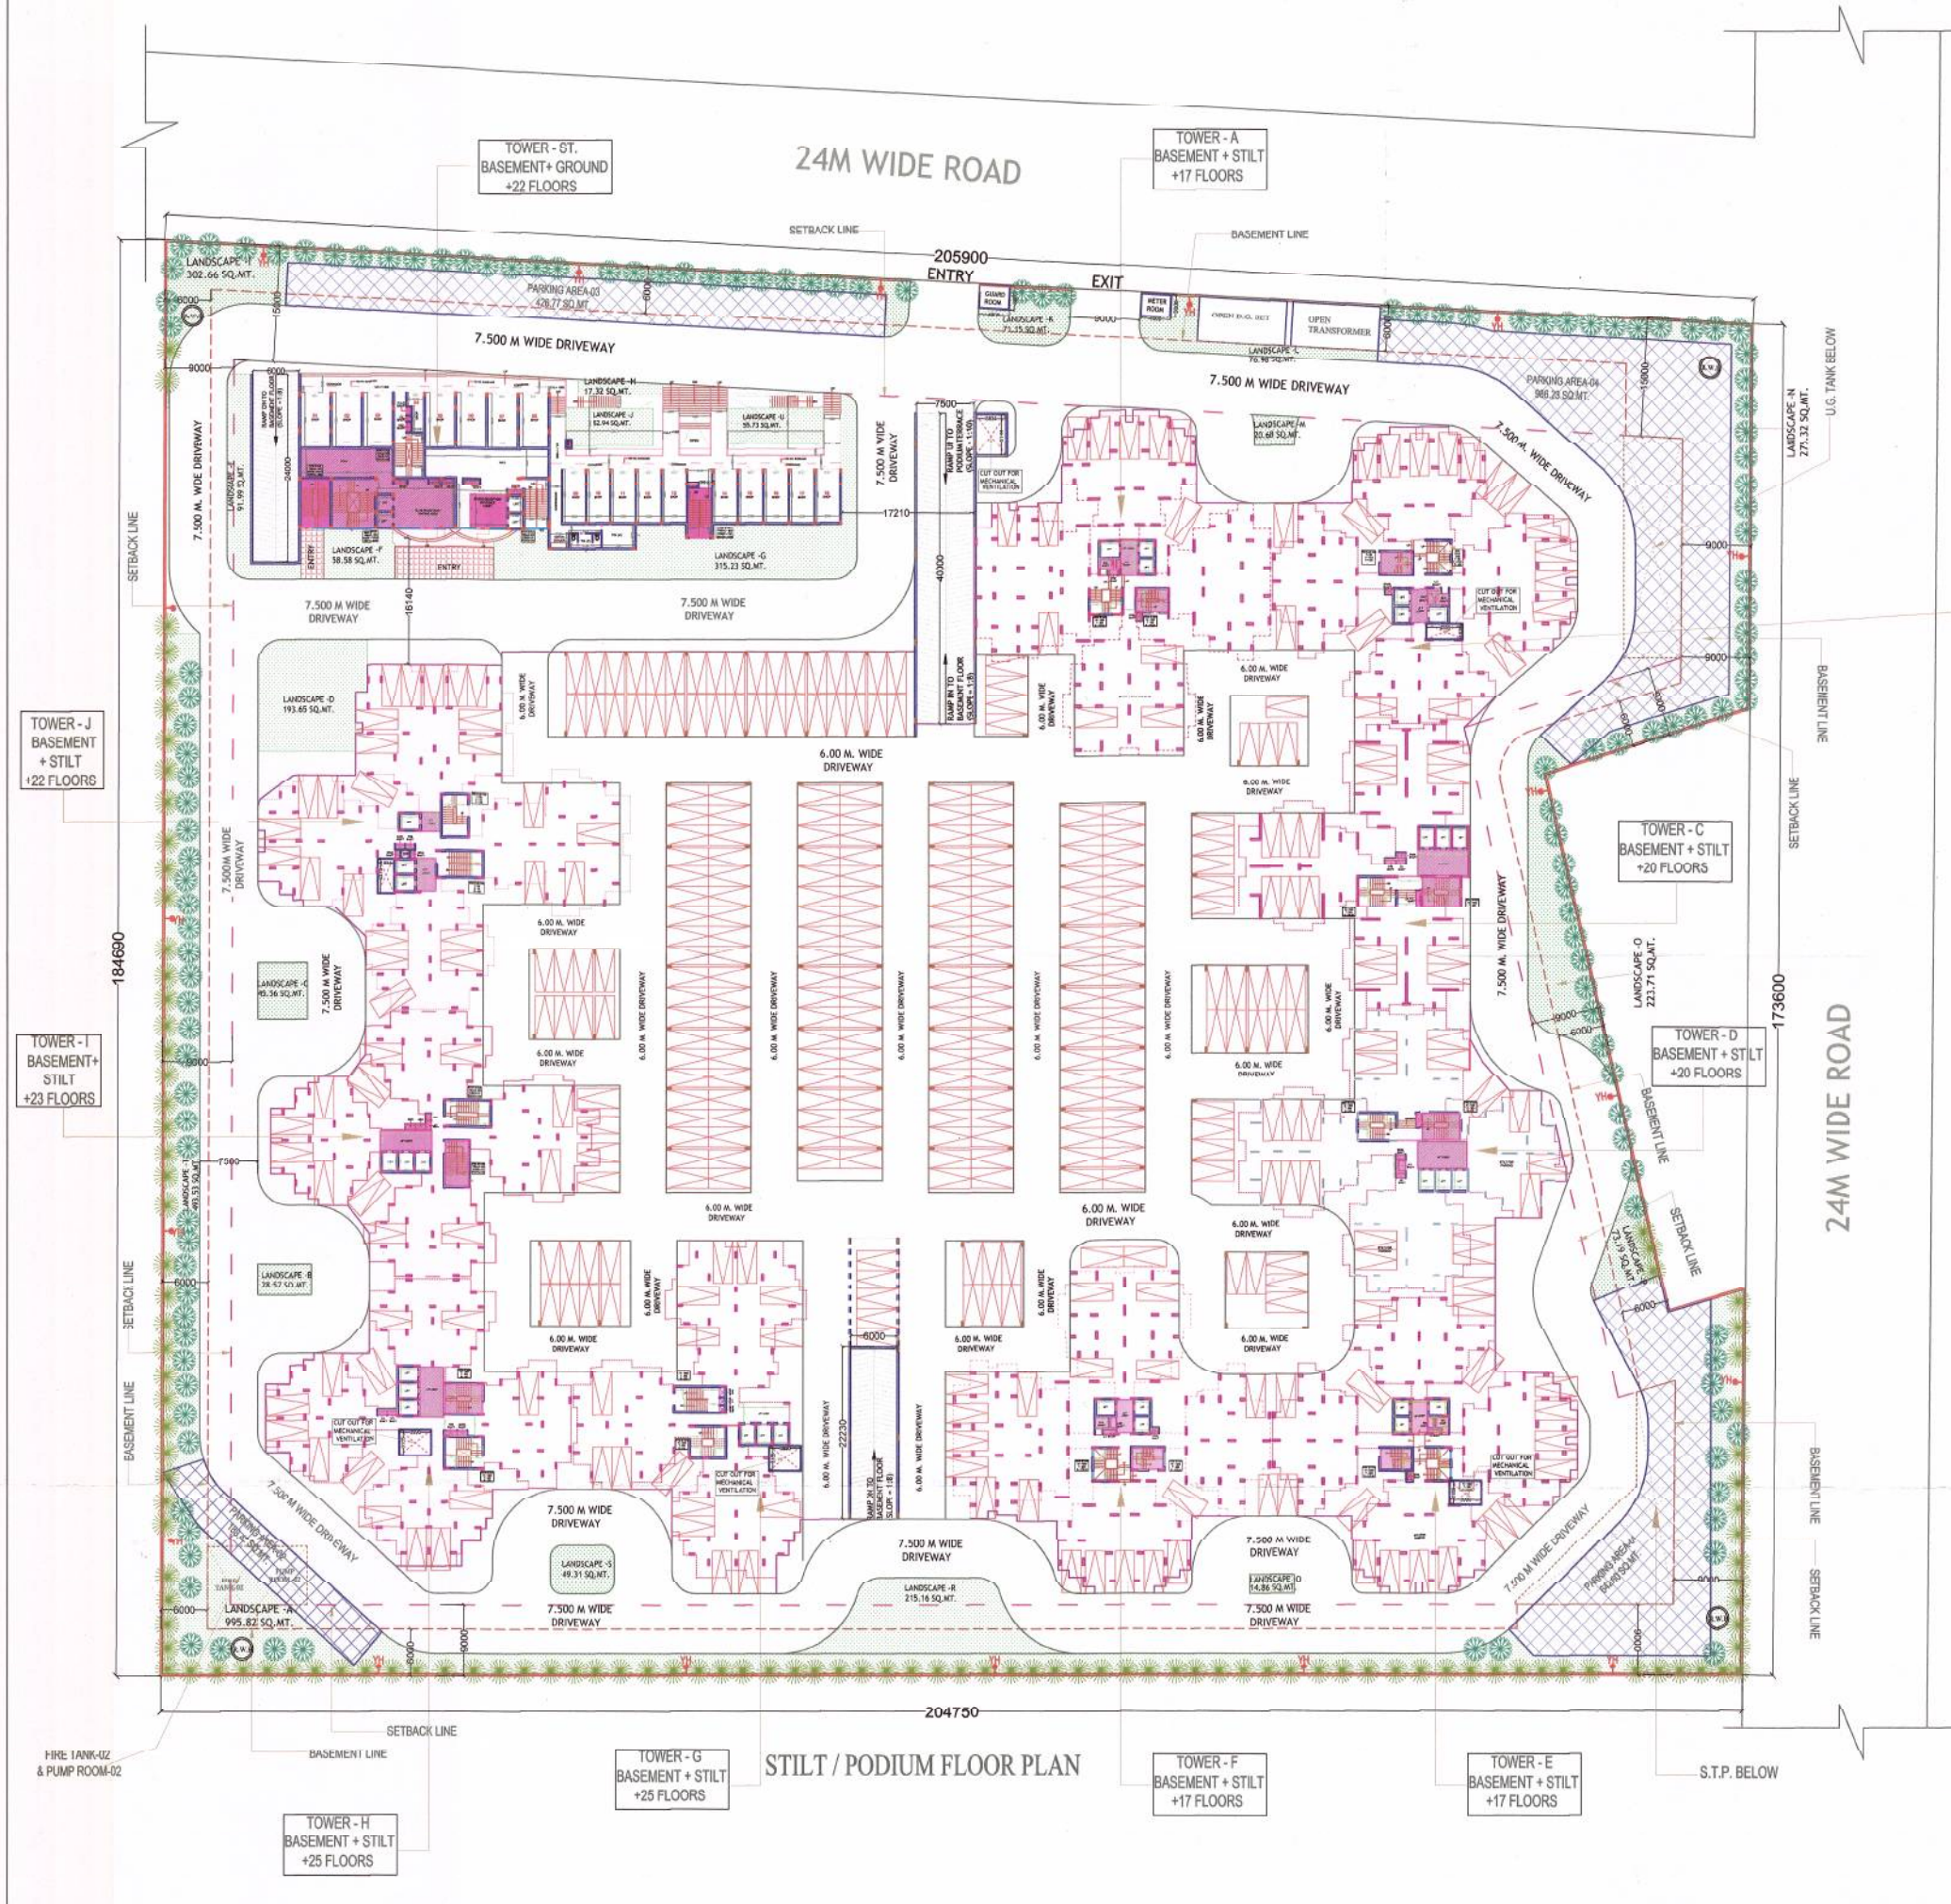

| LANDSCAPE AREA DETAIL AT GROUND FLOOR |                  |                |
|---------------------------------------|------------------|----------------|
| S.No.                                 | DESCRIPTION      | AREA IN SQ.MT. |
| 1                                     | LANDSCAPE AREA-A | 995.82         |
| 2                                     | LANDSCAPE AREA-B | 28.57          |
| 3                                     | LANDSCAPE AREA-C | 45.56          |
| 4                                     | LANDSCAPE AREA-D | 193.65         |
| 5                                     | LANDSCAPE AREA-E | 91.99          |
| 6                                     | LANDSCAPE AREA-F | 58.50          |
| 7                                     | LANDSCAPE AREA-G | 315.23         |
| 8                                     | LANDSCAPE AREA-H | 17.32          |
| 9                                     | LANDSCAPE AREA-I | 302.66         |
| 10                                    | LANDSCAPE AREA-J | 52.94          |
| 11                                    | LANDSCAPE AREA-K | 71.15          |
| 12                                    | LANDSCAPE AREA-L | 76.98          |
| 13                                    | LANDSCAPE AREA-M | 20.68          |
| 14                                    | LANDSCAPE AREA-N | 275.32         |
| 15                                    | LANDSCAPE AREA-O | 223.71         |
| 16                                    | LANDSCAPE AREA-P | 73.19          |
| 17                                    | LANDSCAPE AREA-Q | 14.86          |
| 18                                    | LANDSCAPE AREA-R | 215.16         |
| 19                                    | LANDSCAPE AREA-S | 49.31          |
| 20                                    | LANDSCAPE AREA-T | 493.53         |
| 21                                    | LANDSCAPE AREA-U | 55.73          |
| TOTAL                                 |                  | 3671.94        |

| LANDSCAPE AREA DETAIL AT PODIUM TERRACE |                   |                |
|-----------------------------------------|-------------------|----------------|
| S.No.                                   | DESCRIPTION       | AREA IN SQ.MT. |
| 1                                       | LANDSCAPE AREA-1  | 674.57         |
| 2                                       | LANDSCAPE AREA-2  | 506.60         |
| 3                                       | LANDSCAPE AREA-3  | 215.35         |
| 4                                       | LANDSCAPE AREA-4  | 200.92         |
| 5                                       | LANDSCAPE AREA-5  | 317.31         |
| 6                                       | LANDSCAPE AREA-6  | 211.04         |
| 7                                       | LANDSCAPE AREA-7  | 315.03         |
| 8                                       | LANDSCAPE AREA-8  | 194.46         |
| 9                                       | LANDSCAPE AREA-9  | 205.61         |
| 10                                      | LANDSCAPE AREA-10 | 349.25         |
| 11                                      | LANDSCAPE AREA-11 | 179.15         |
| 12                                      | LANDSCAPE AREA-12 | 69.42          |
| 13                                      | LANDSCAPE AREA-13 | 156.36         |
| 14                                      | LANDSCAPE AREA-14 | 47.17          |
| 15                                      | LANDSCAPE AREA-15 | 26.66          |
| 16                                      | LANDSCAPE AREA-16 | 48.84          |
| 17                                      | LANDSCAPE AREA-17 | 36.31          |
| 18                                      | LANDSCAPE AREA-18 | 158.59         |
| 19                                      | LANDSCAPE AREA-19 | 3163.45        |
| 20                                      | LANDSCAPE AREA-20 | 66.07          |
| 21                                      | LANDSCAPE AREA-21 | 17.87          |
| 22                                      | LANDSCAPE AREA-22 | 16.16          |
| 23                                      | LANDSCAPE AREA-23 | 22.59          |
| 24                                      | LANDSCAPE AREA-24 | 80.53          |
| 25                                      | LANDSCAPE AREA-25 | 65.50          |
| 26                                      | LANDSCAPE AREA-26 | 46.38          |
| 27                                      | LANDSCAPE AREA-27 | 30.13          |
| 28                                      | LANDSCAPE AREA-28 | 45.40          |
| 29                                      | LANDSCAPE AREA-29 | 41.46          |
| 30                                      | LANDSCAPE AREA-30 | 77.45          |
| 31                                      | LANDSCAPE AREA-31 | 14.90          |
| 32                                      | LANDSCAPE AREA-32 | 16.94          |
| 33                                      | LANDSCAPE AREA-33 | 95.31          |
| 34                                      | LANDSCAPE AREA-34 | 42.89          |
| 35                                      | LANDSCAPE AREA-35 | 42.39          |
| 36                                      | LANDSCAPE AREA-36 | 47.99          |
| 37                                      | LANDSCAPE AREA-37 | 17.36          |
| 38                                      | LANDSCAPE AREA-38 | 46.37          |
| 39                                      | LANDSCAPE AREA-39 | 40.09          |
| 40                                      | LANDSCAPE AREA-40 | 13.59          |
| 41                                      | LANDSCAPE AREA-41 | 40.27          |
| 42                                      | LANDSCAPE AREA-42 | 43.82          |
| 43                                      | LANDSCAPE AREA-43 | 43.82          |
| TOTAL                                   |                   | 8044.49        |

| LEGEND :- |           |                 |
|-----------|-----------|-----------------|
| 1         | ---       | SETBACK LINE    |
| 2         | - - -     | BASEMENT LINE   |
| 3         | ---       | PODIUM LINE     |
| 4         | [Pattern] | ENTRY FOR TOWER |
| 5         | [Pattern] | PARKING AREA    |

PROJECT :-  
GAYATRI AURA  
GROUP HOUSING AT PLOT  
NO.-GH-11, SEC.-01 GREATER NOIDA  
BUILDERS & PROMOTER :-  
M/S GAYATRI HOSPITALITY &  
REALCON LTD.

DRAWING TITLE :-  
STILT / PODIUM FLOOR PLAN

ARCHITECTS :-  
Space Designers International  
B - 34, SECTOR-07, NOIDA  
PH : +91 9711633717, 18, 19 & 20  
Mob: 9811070396, 9811336231  
e-mail : spaceintl@gmail.com, www.spaceintl.com

DRAWN BY :- SANJAY  
CHECKED BY :- VISHAL  
SCALE :- 1:450  
DATED :-

OWNER'S SIGN  
ARCHITECT'S SIGN  
DRG.NO. - 03