

दी गई अनुज्ञा स्वीकृति के दि० ०९/११/१२ से पांच वर्ष के लिए मान्य होगी।

466/18/11/12

महोदय,  
आपका पत्र दि० ०९/११/१२ को प्राप्त हुआ।  
उपरोक्त विषय पर आवश्यक जांच के बाद  
आपको सूचित किया जाता है कि आपकी  
अनुज्ञा स्वीकृति के दि० ०९/११/१२ से  
पांच वर्ष के लिए मान्य होगी।  
आपका आभार।  
सहायक अभियंता  
मथुरा



TO TANK CHAUPAHIA  
TO NH-2  
MATHURA COURT  
PETROL PUMP

LOCATION PLAN  
SCALE - N.T.S.

श्री ११/१२-वस्था सगी  
श्री ११/१२-वस्था सगी

यह जगह बागवत का बना था  
बनवाया गया है।  
बागवत में २० मं नगर योजना एवं विकास  
आयोग १९७३ को घोषित १५ दिनांक  
अनुज्ञा के अनुसार है तथा स्वीकृत योजना है  
कचर बागवत  
सहायक अभियंता

LEGEND :

| S. No. | SYMBOL | DESCRIPTION                            |
|--------|--------|----------------------------------------|
| 1.     | M.H.   | MANHOLE                                |
| 2.     | —      | SEWER LINE                             |
| 3.     | C.P.   | CATCH PIT                              |
| 4.     | —      | UNDER GROUND DRAIN                     |
| 5.     | ---    | DISTRIBUTION WATER SUPPLY PIPE LINE    |
| 6.     | ■      | RAIN WATER HARVESTING & DESILTING TANK |
| 7.     | ---    | MUNICIPAL WATER SUPPLY PIPE LINE       |
| 8.     | ---    | RISE MAIN LINE (T/W TO U.G.T.)         |
| 9.     | •      | PROPOSED TUBE WELL                     |

SHEET NO. = 11  
SITE PLAN FOR SERVICES  
CO-ORDINATION PLAN  
Scale - 1 : 300


REFERENCE :  
PROPOSED CONSTRUCTION SHOWN THIS  
EXISTING CONSTRUCTION SHOWN THIS  
DRAINAGE WORK SHOWN THIS  
SEWER LINE SHOWN THIS

TITLE  
REVISED PLAN FOR RESIDENTIAL APARTMENT  
(BAGI GANGA RESIDENCY) ON A LAND BEARING  
KHASRA No. 55, SITUATED AT MAHUA - CIVIL LINES,  
MATHURA, TEH & DISTT. MATHURA.

ONEWERS  
1. SH. JAGAT PAL SINGH S/o  
LATE SH. DHARM SINGH  
2. SH. SURYA PAL SINGH S/o  
LATE SH. DHARM SINGH

POWER OF ATTORNEY HOLDER  
SHRI SANJAY SINGH S/o  
SHRI RISHI SINGH

ARCHITECTS :  
R.K. & ASSOCIATES  
Rohit Garg  
CA/94/17868

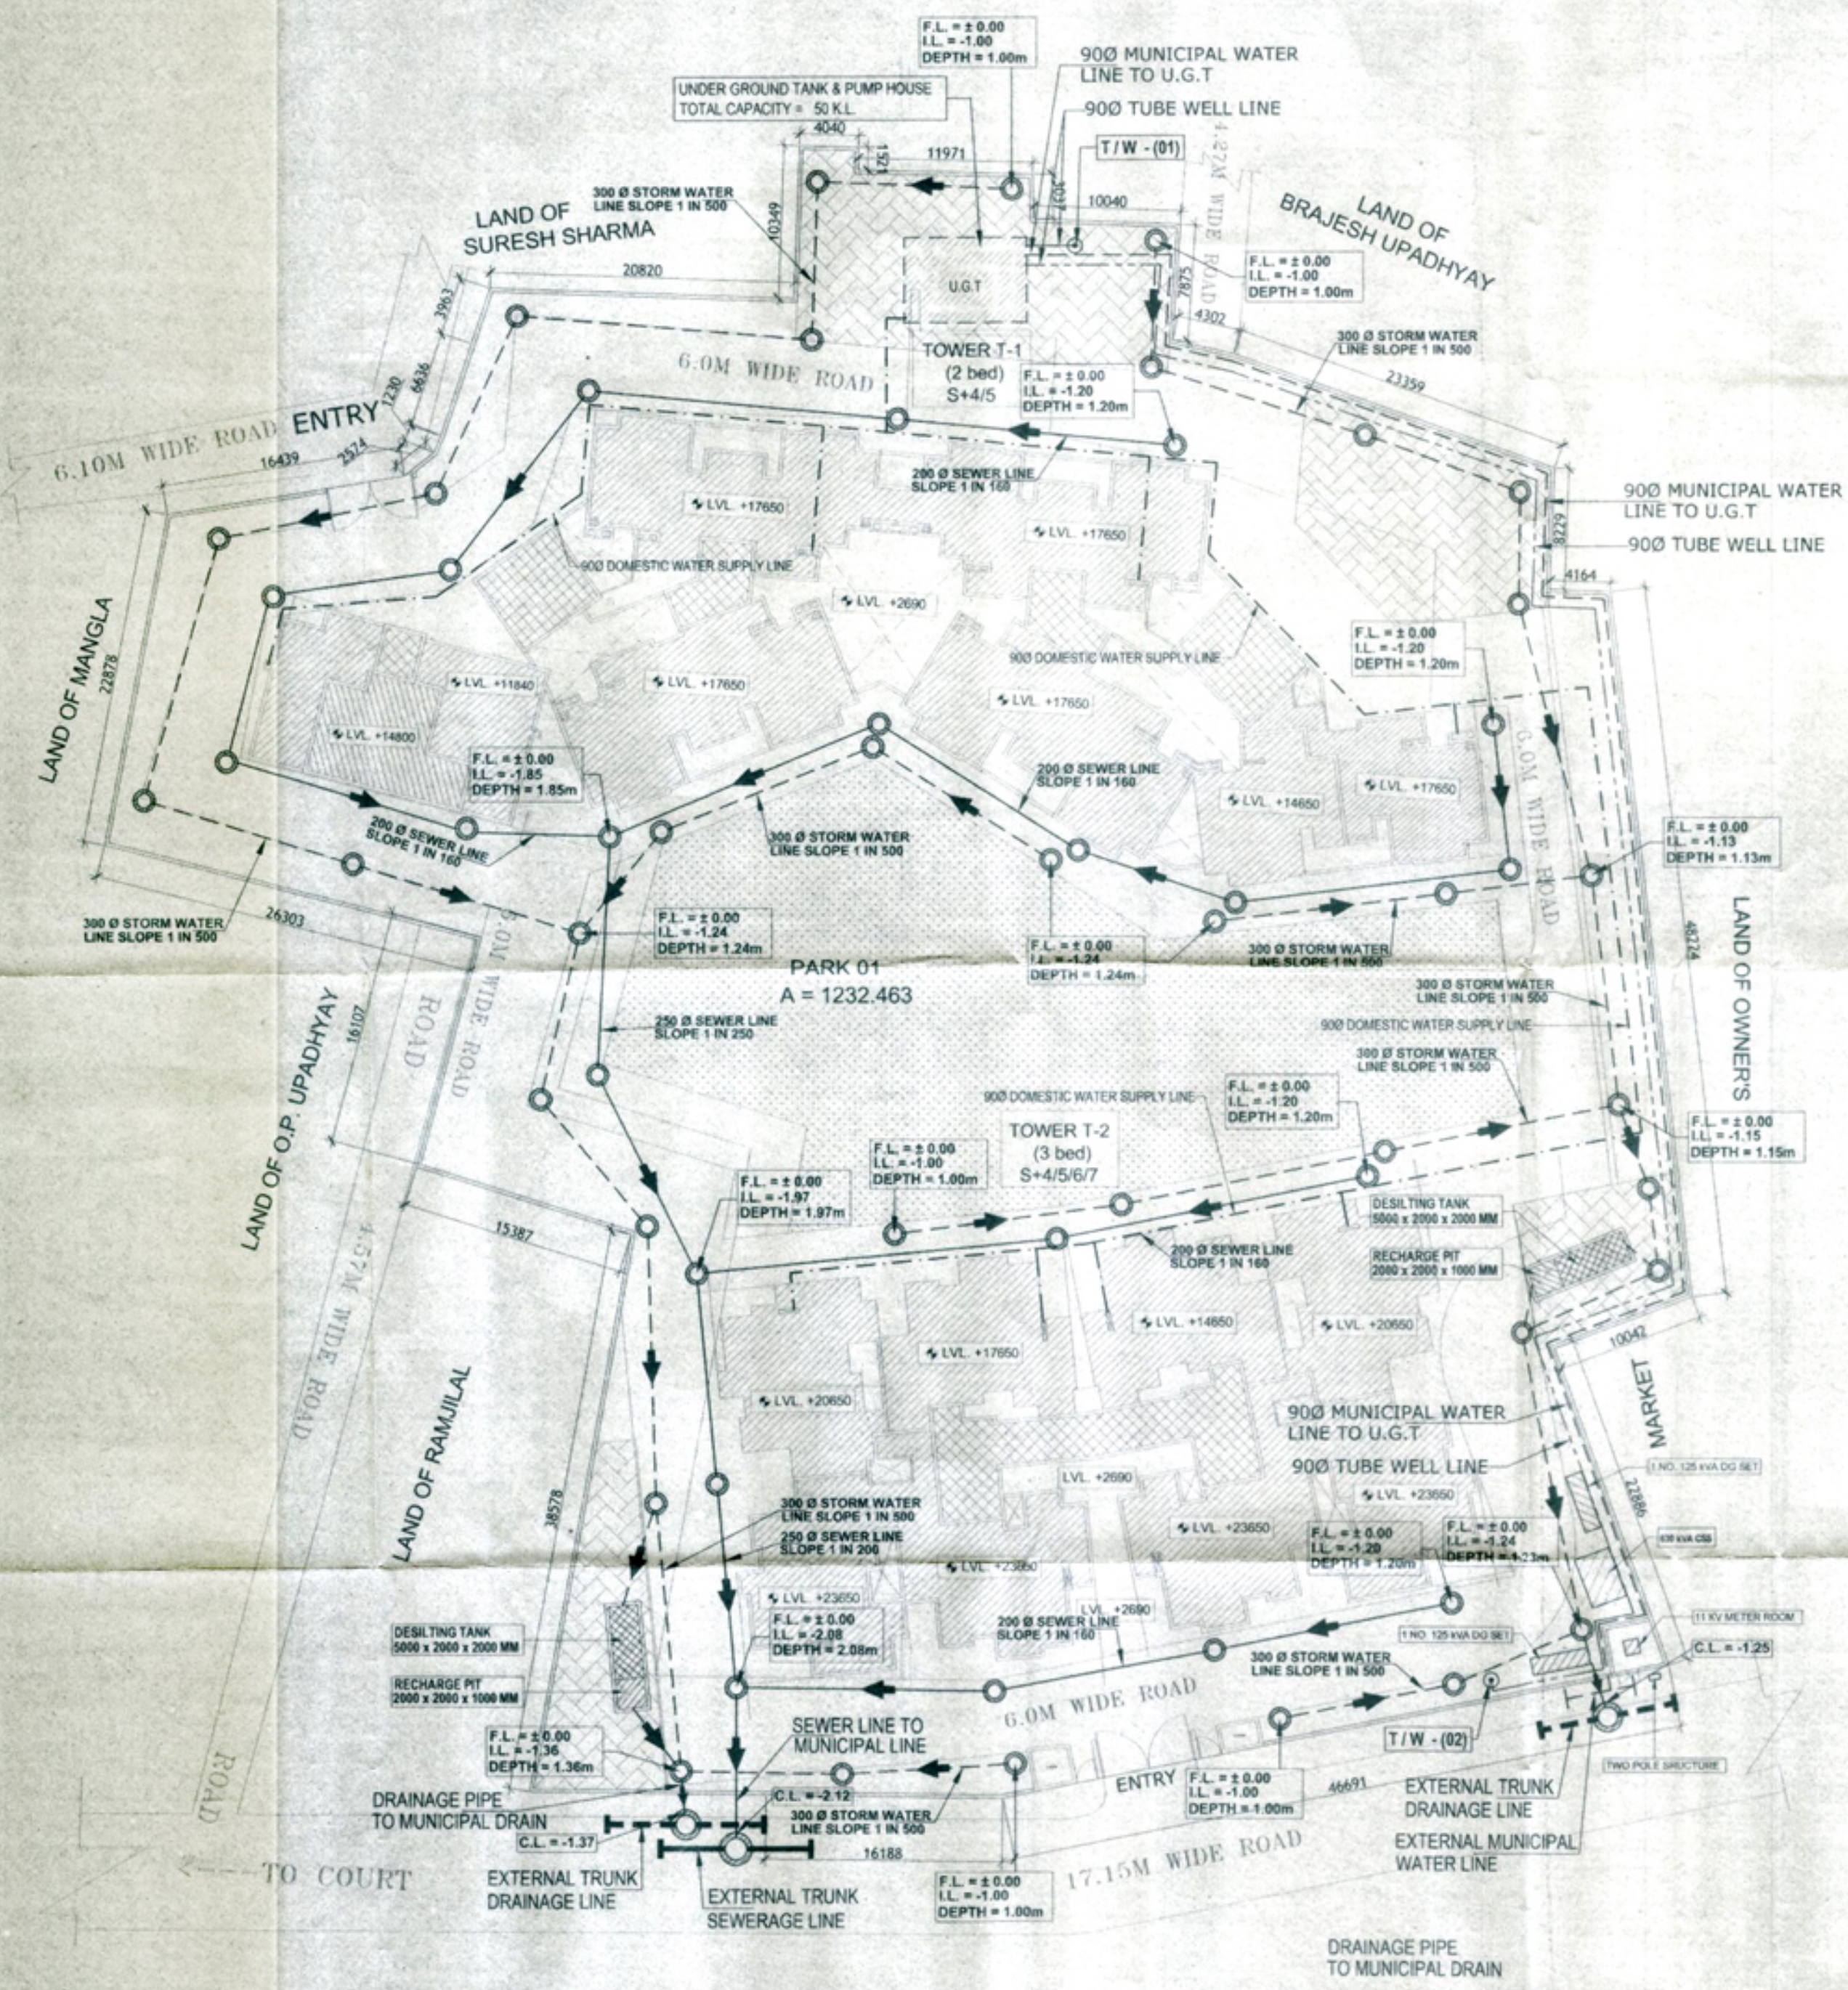

ROHIT GARG  
CA/94/17868