


BASEMENT 3

C

X

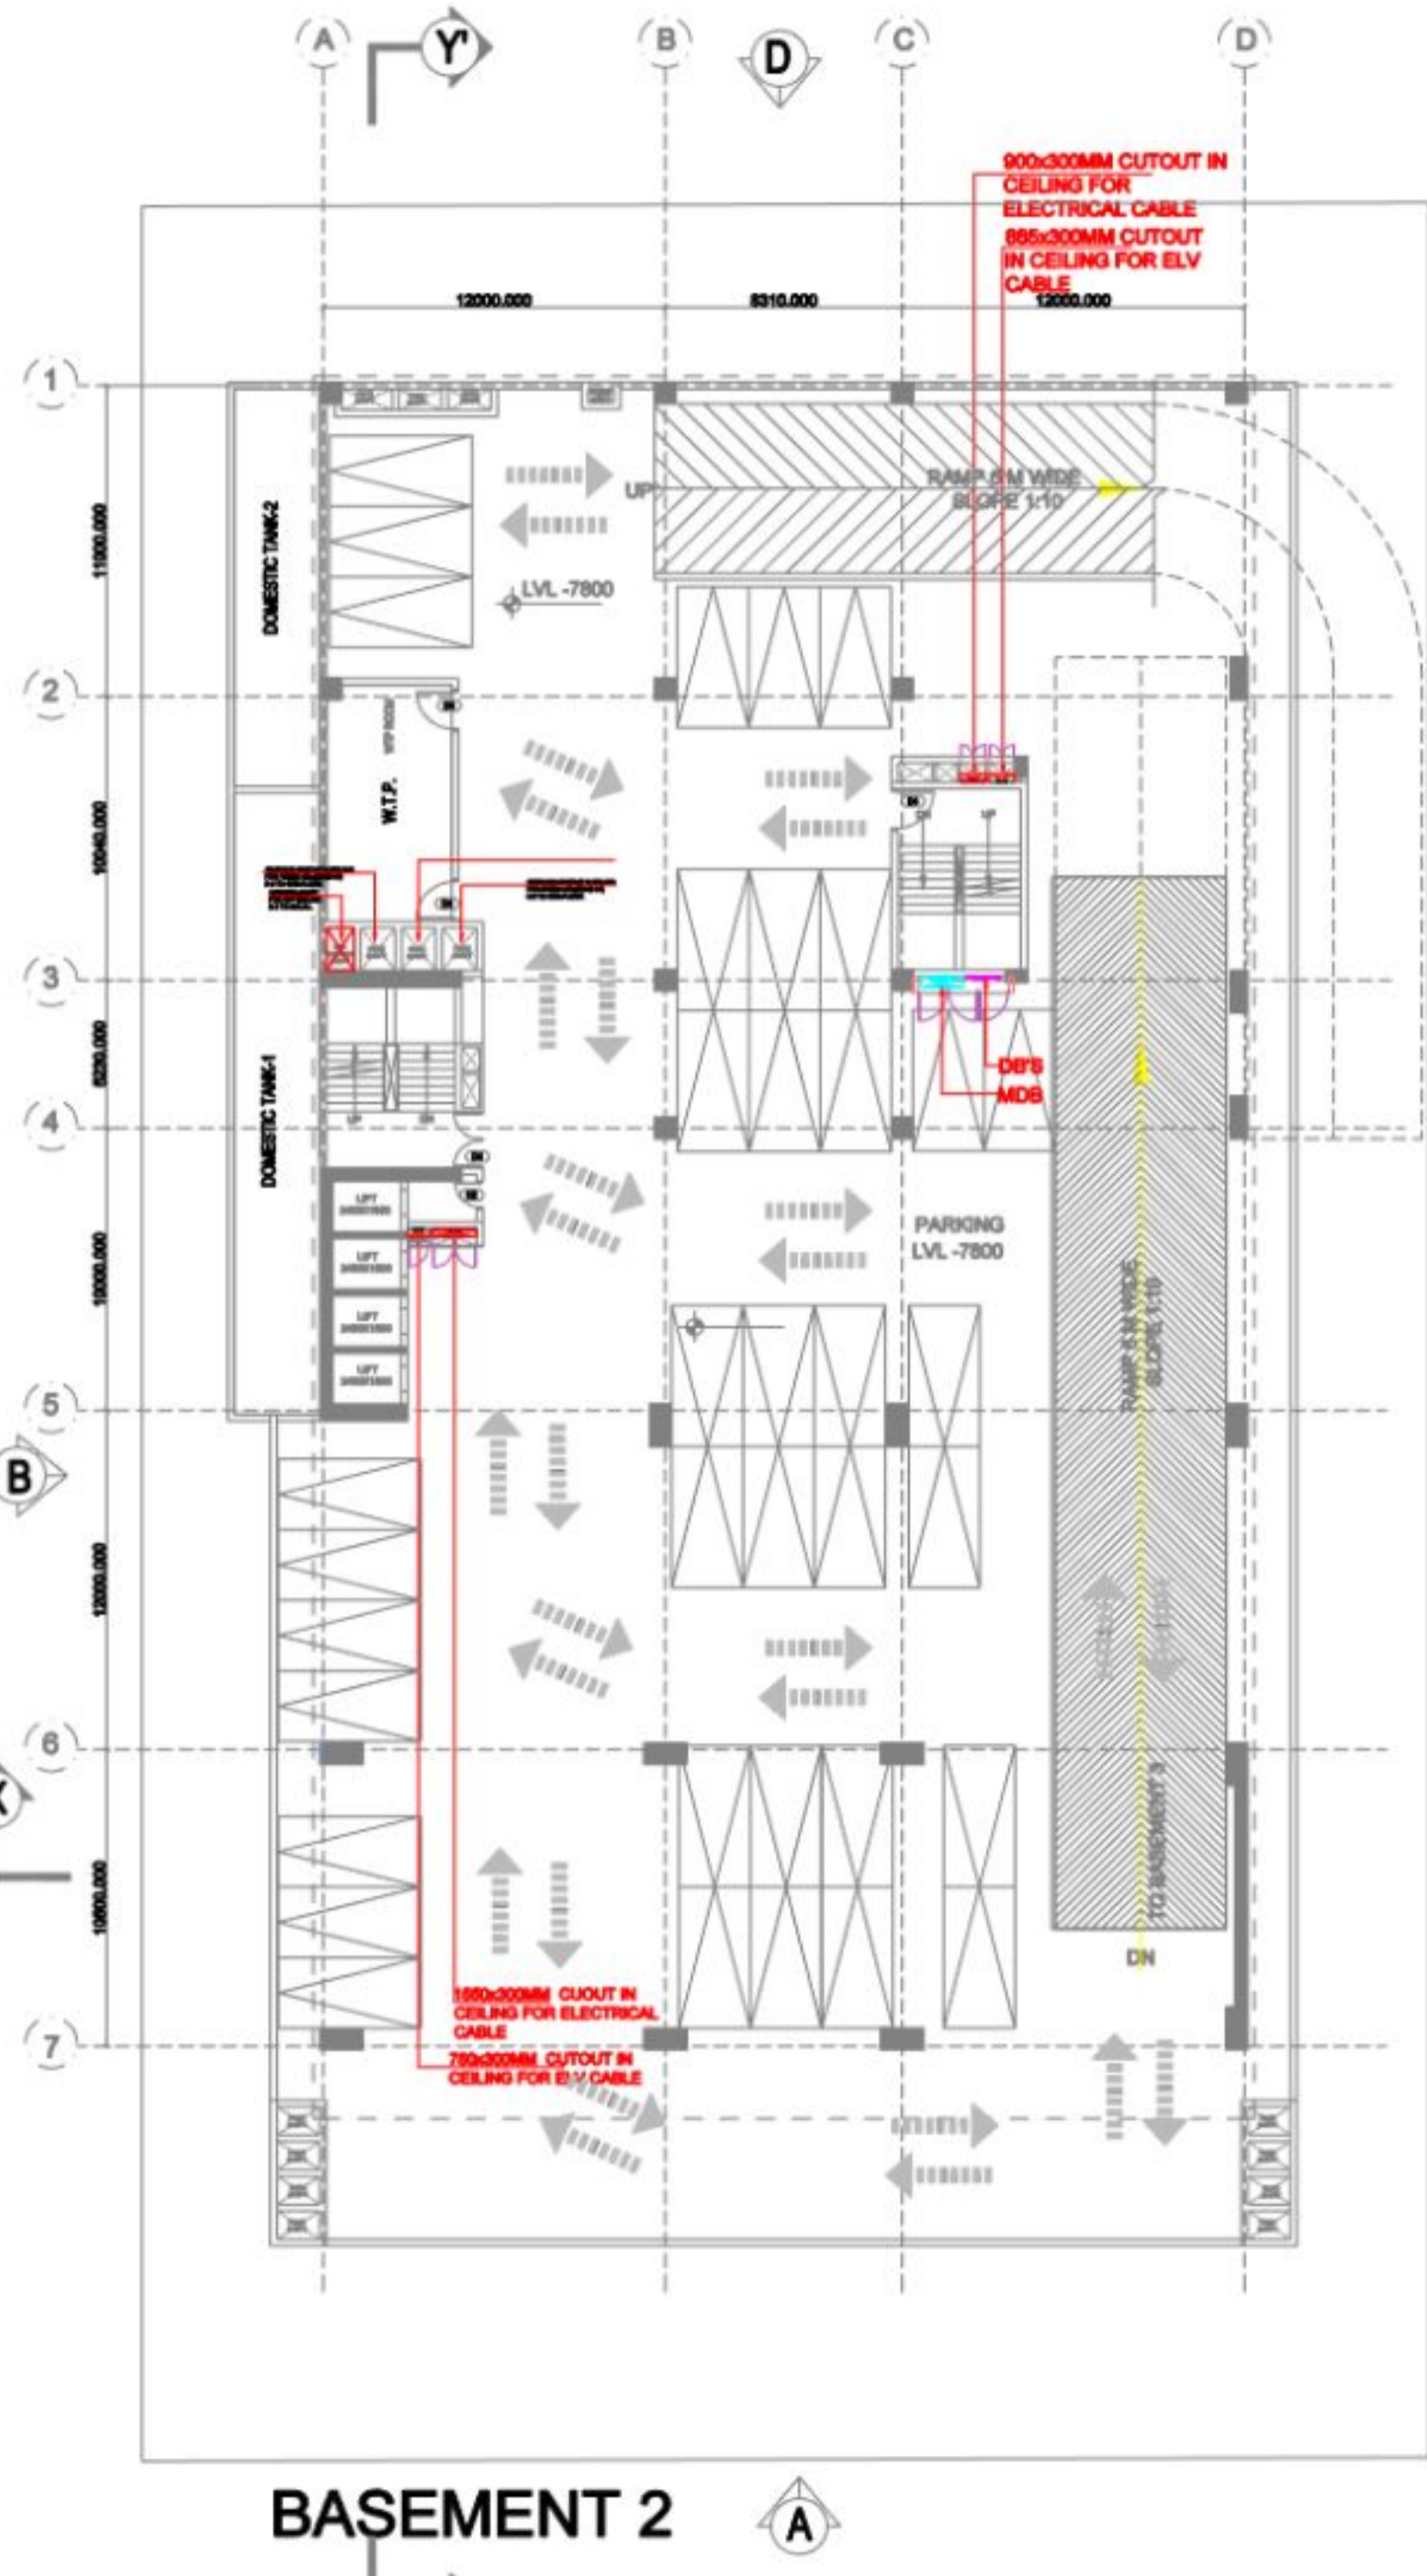

BASEMENT 2

A

X

C

X

KEY PLAN

Client Sign: _____

Architect Sign: _____

KAVI JAIN

Architect: NIRMAN CONSULTANTS
 108/109, 110, 111,1000.

Project: PROPOSED COMMERCIAL PROJECT "METRO WALK" FOR M/S LEVANTE PROJECTS Plot No C-08, Sector-DELTA-1, G. Noida

Type Of Drawing: ELECTRICAL SUBMISSION DRAWING

Title: ELECTRICAL LAYOUT

Scale: 1:175

Date: 02.01.2023

Project No: -

Mark:




Drawn By: PRADEEP

Check By: AJ


File No: -

Sheet No: -


Drawing No: VG-8C-108

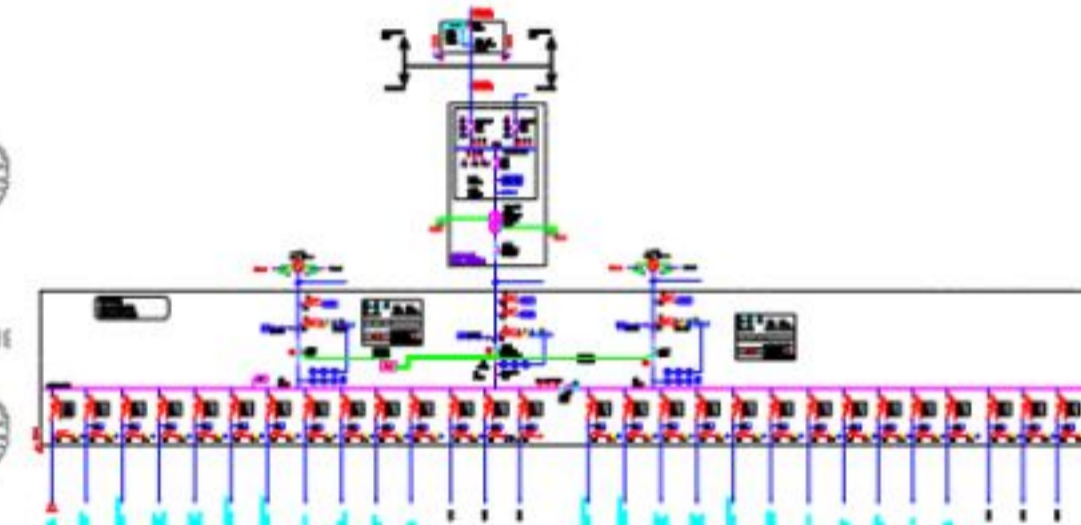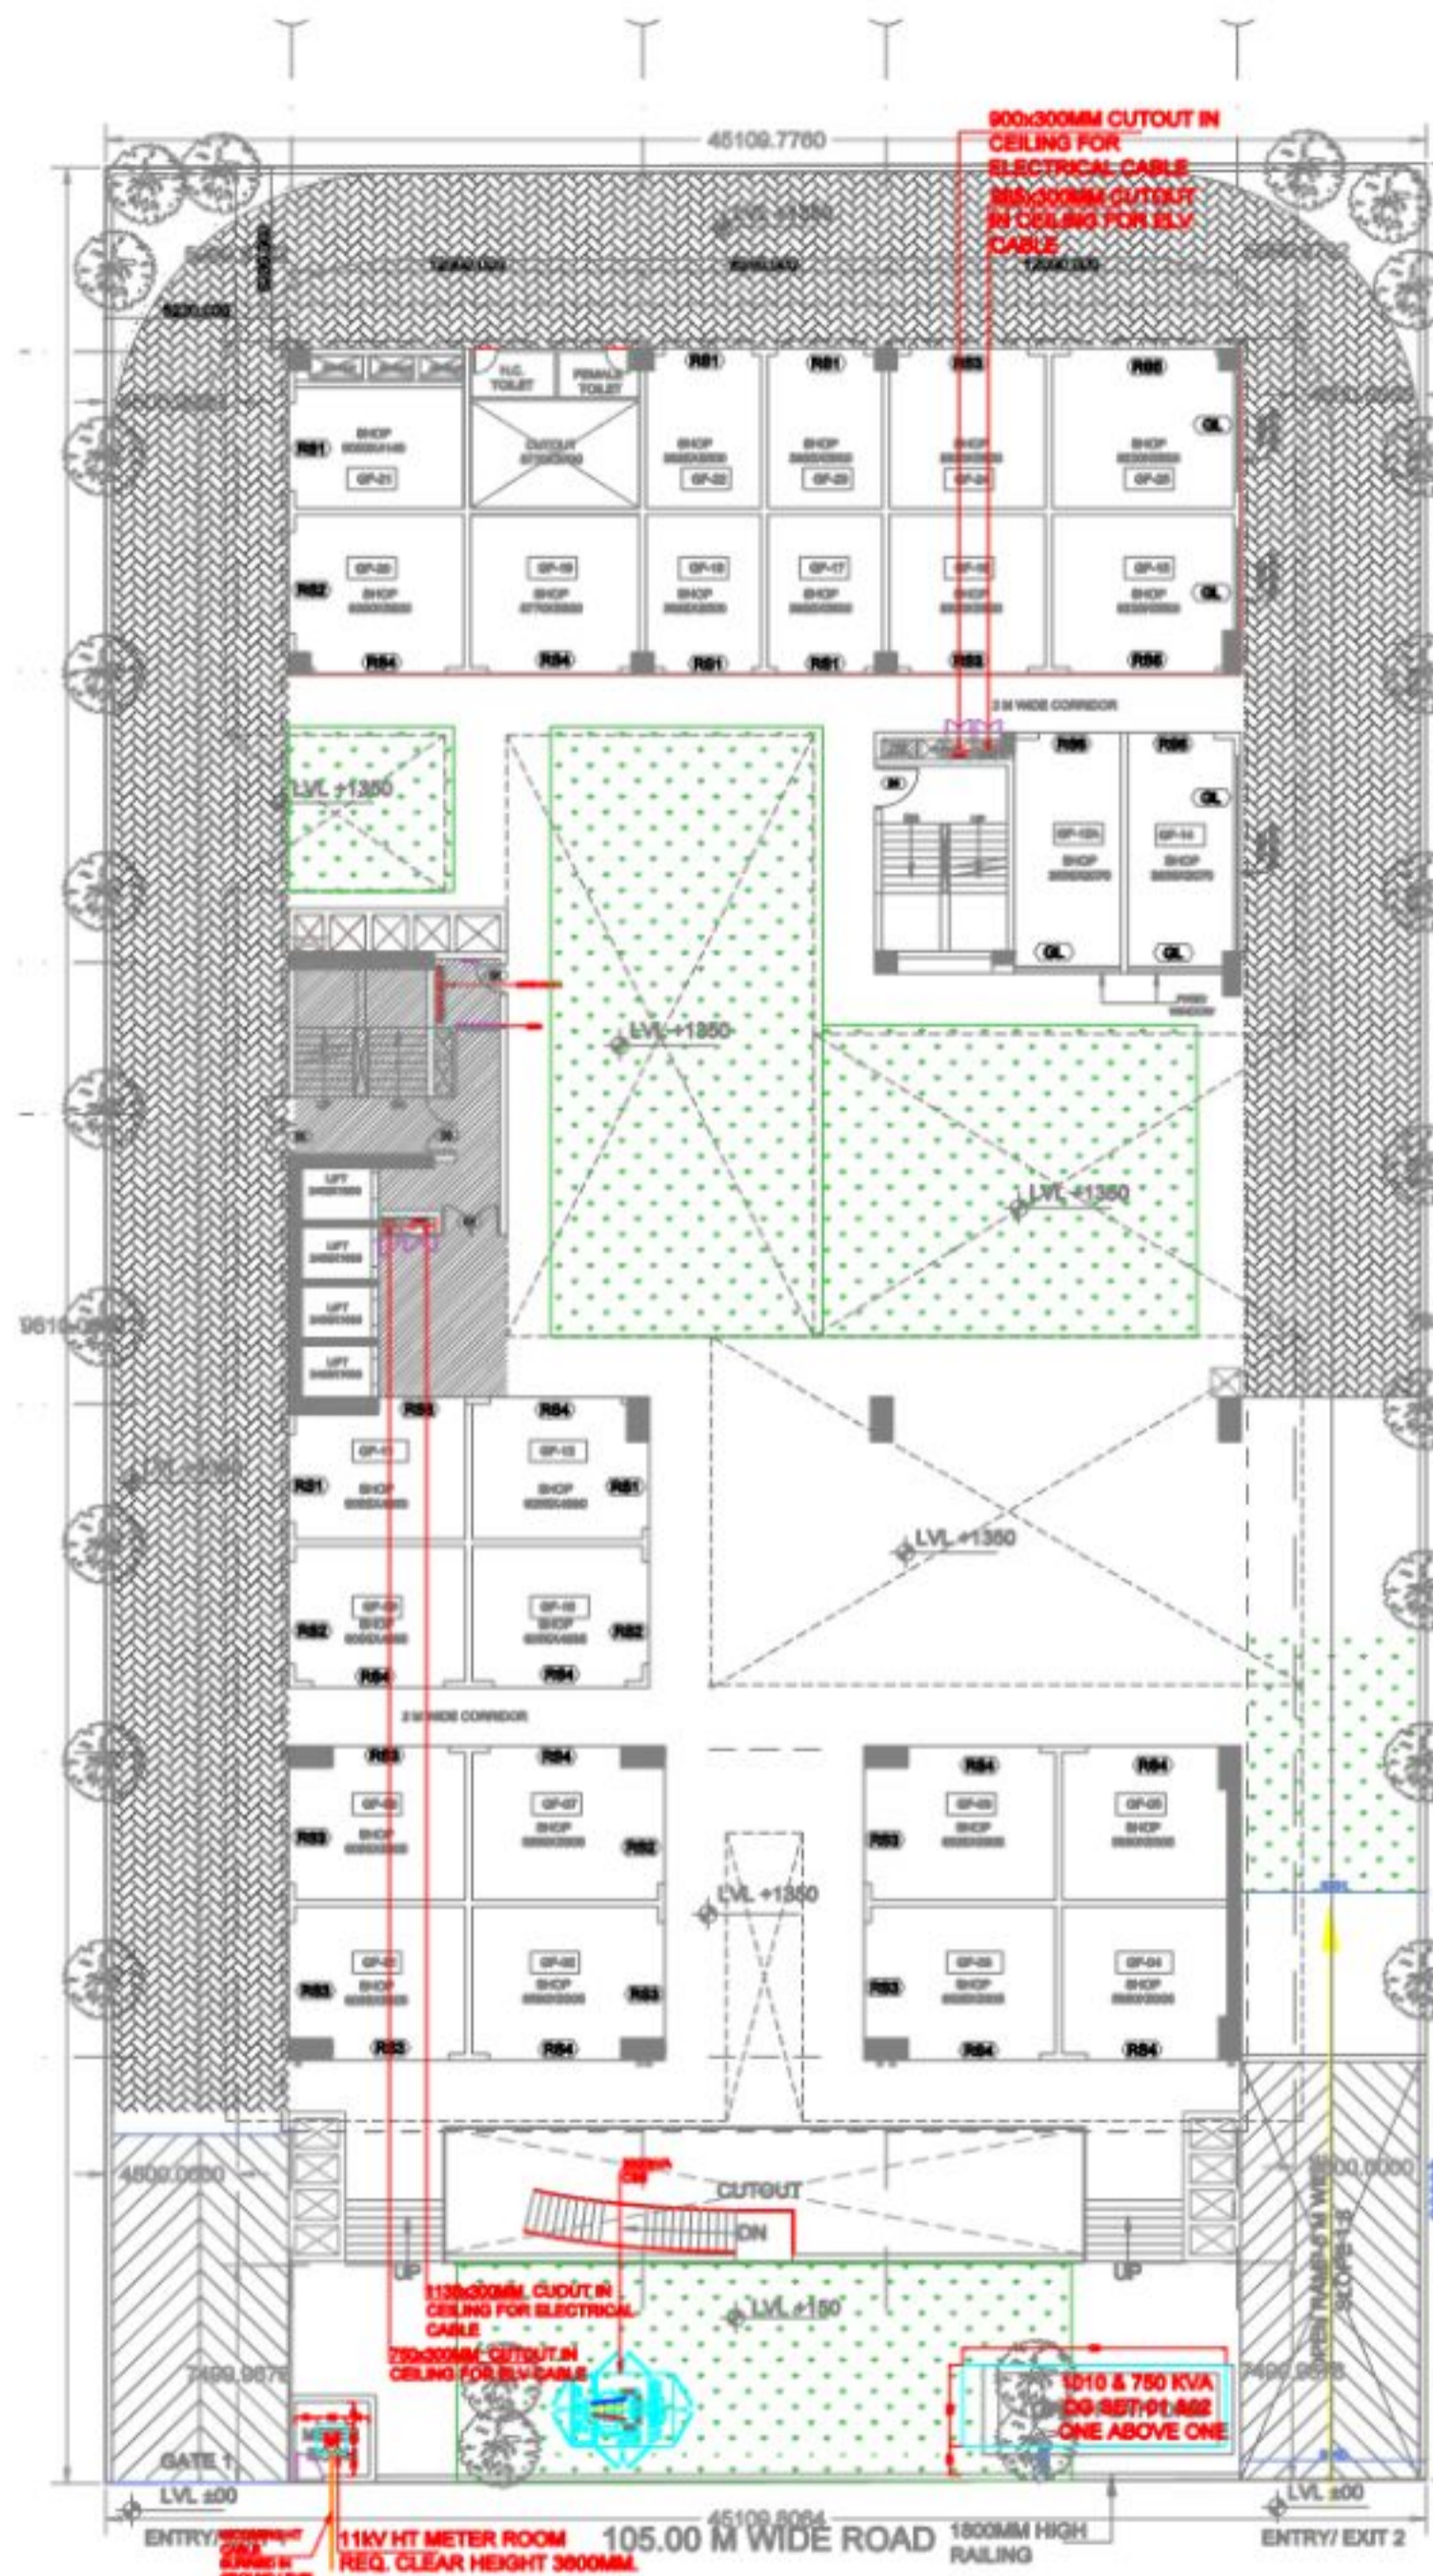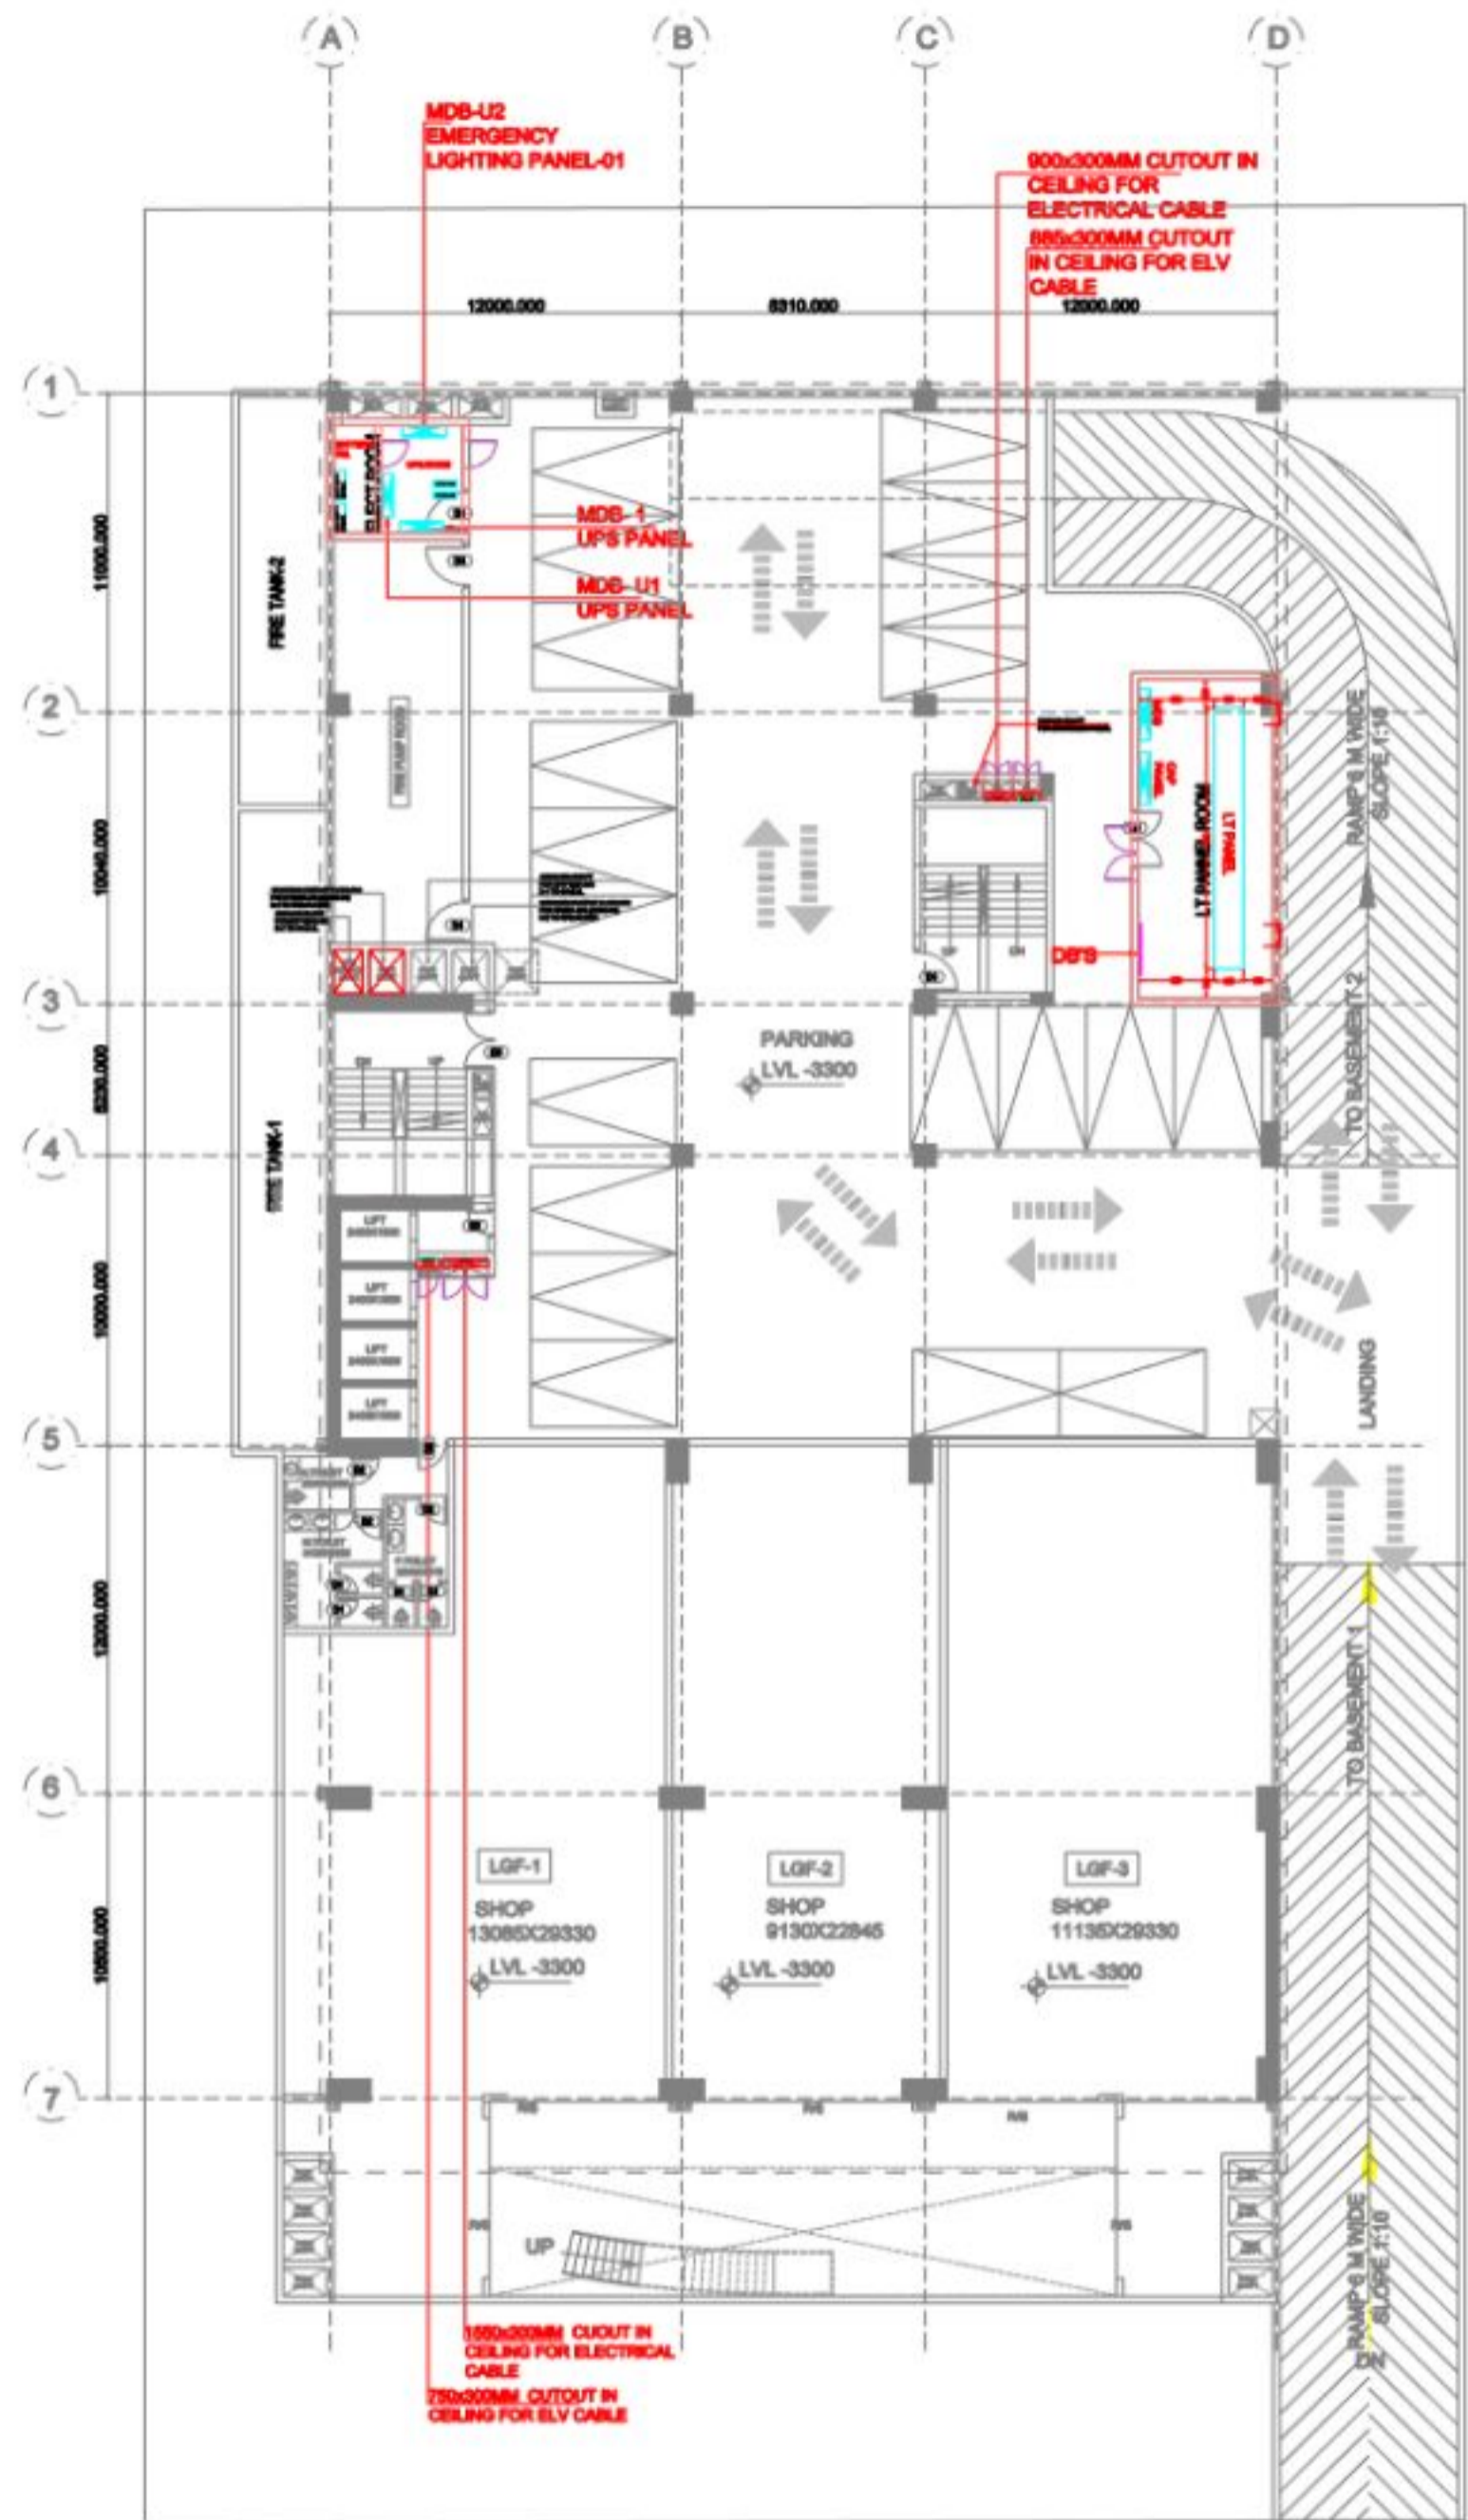


Client Sign:	Architect Sign:
	KAVI JAIN
NIRMAN CONSULTANTS Your project management, architecture, planning, interior	
Project: PROPOSED COMMERCIAL PROJECT "METRO WALK" FOR M/S LEVANTE PROJECTS Plot No C-06, Sector-06/1, G. Huda	
Type of Drawing: ELECTRICAL SUBMISSION DRAWING	
Title: ELECTRICAL LAYOUT BASEMENT-1 & GROUND FLOOR	
Scale: 1:175	Drawn: PVA/007
Date: 02.01.2024	Sheet Size: A1
Project No: -	File No: -
Mark:	Drawing No: VG-BC-103

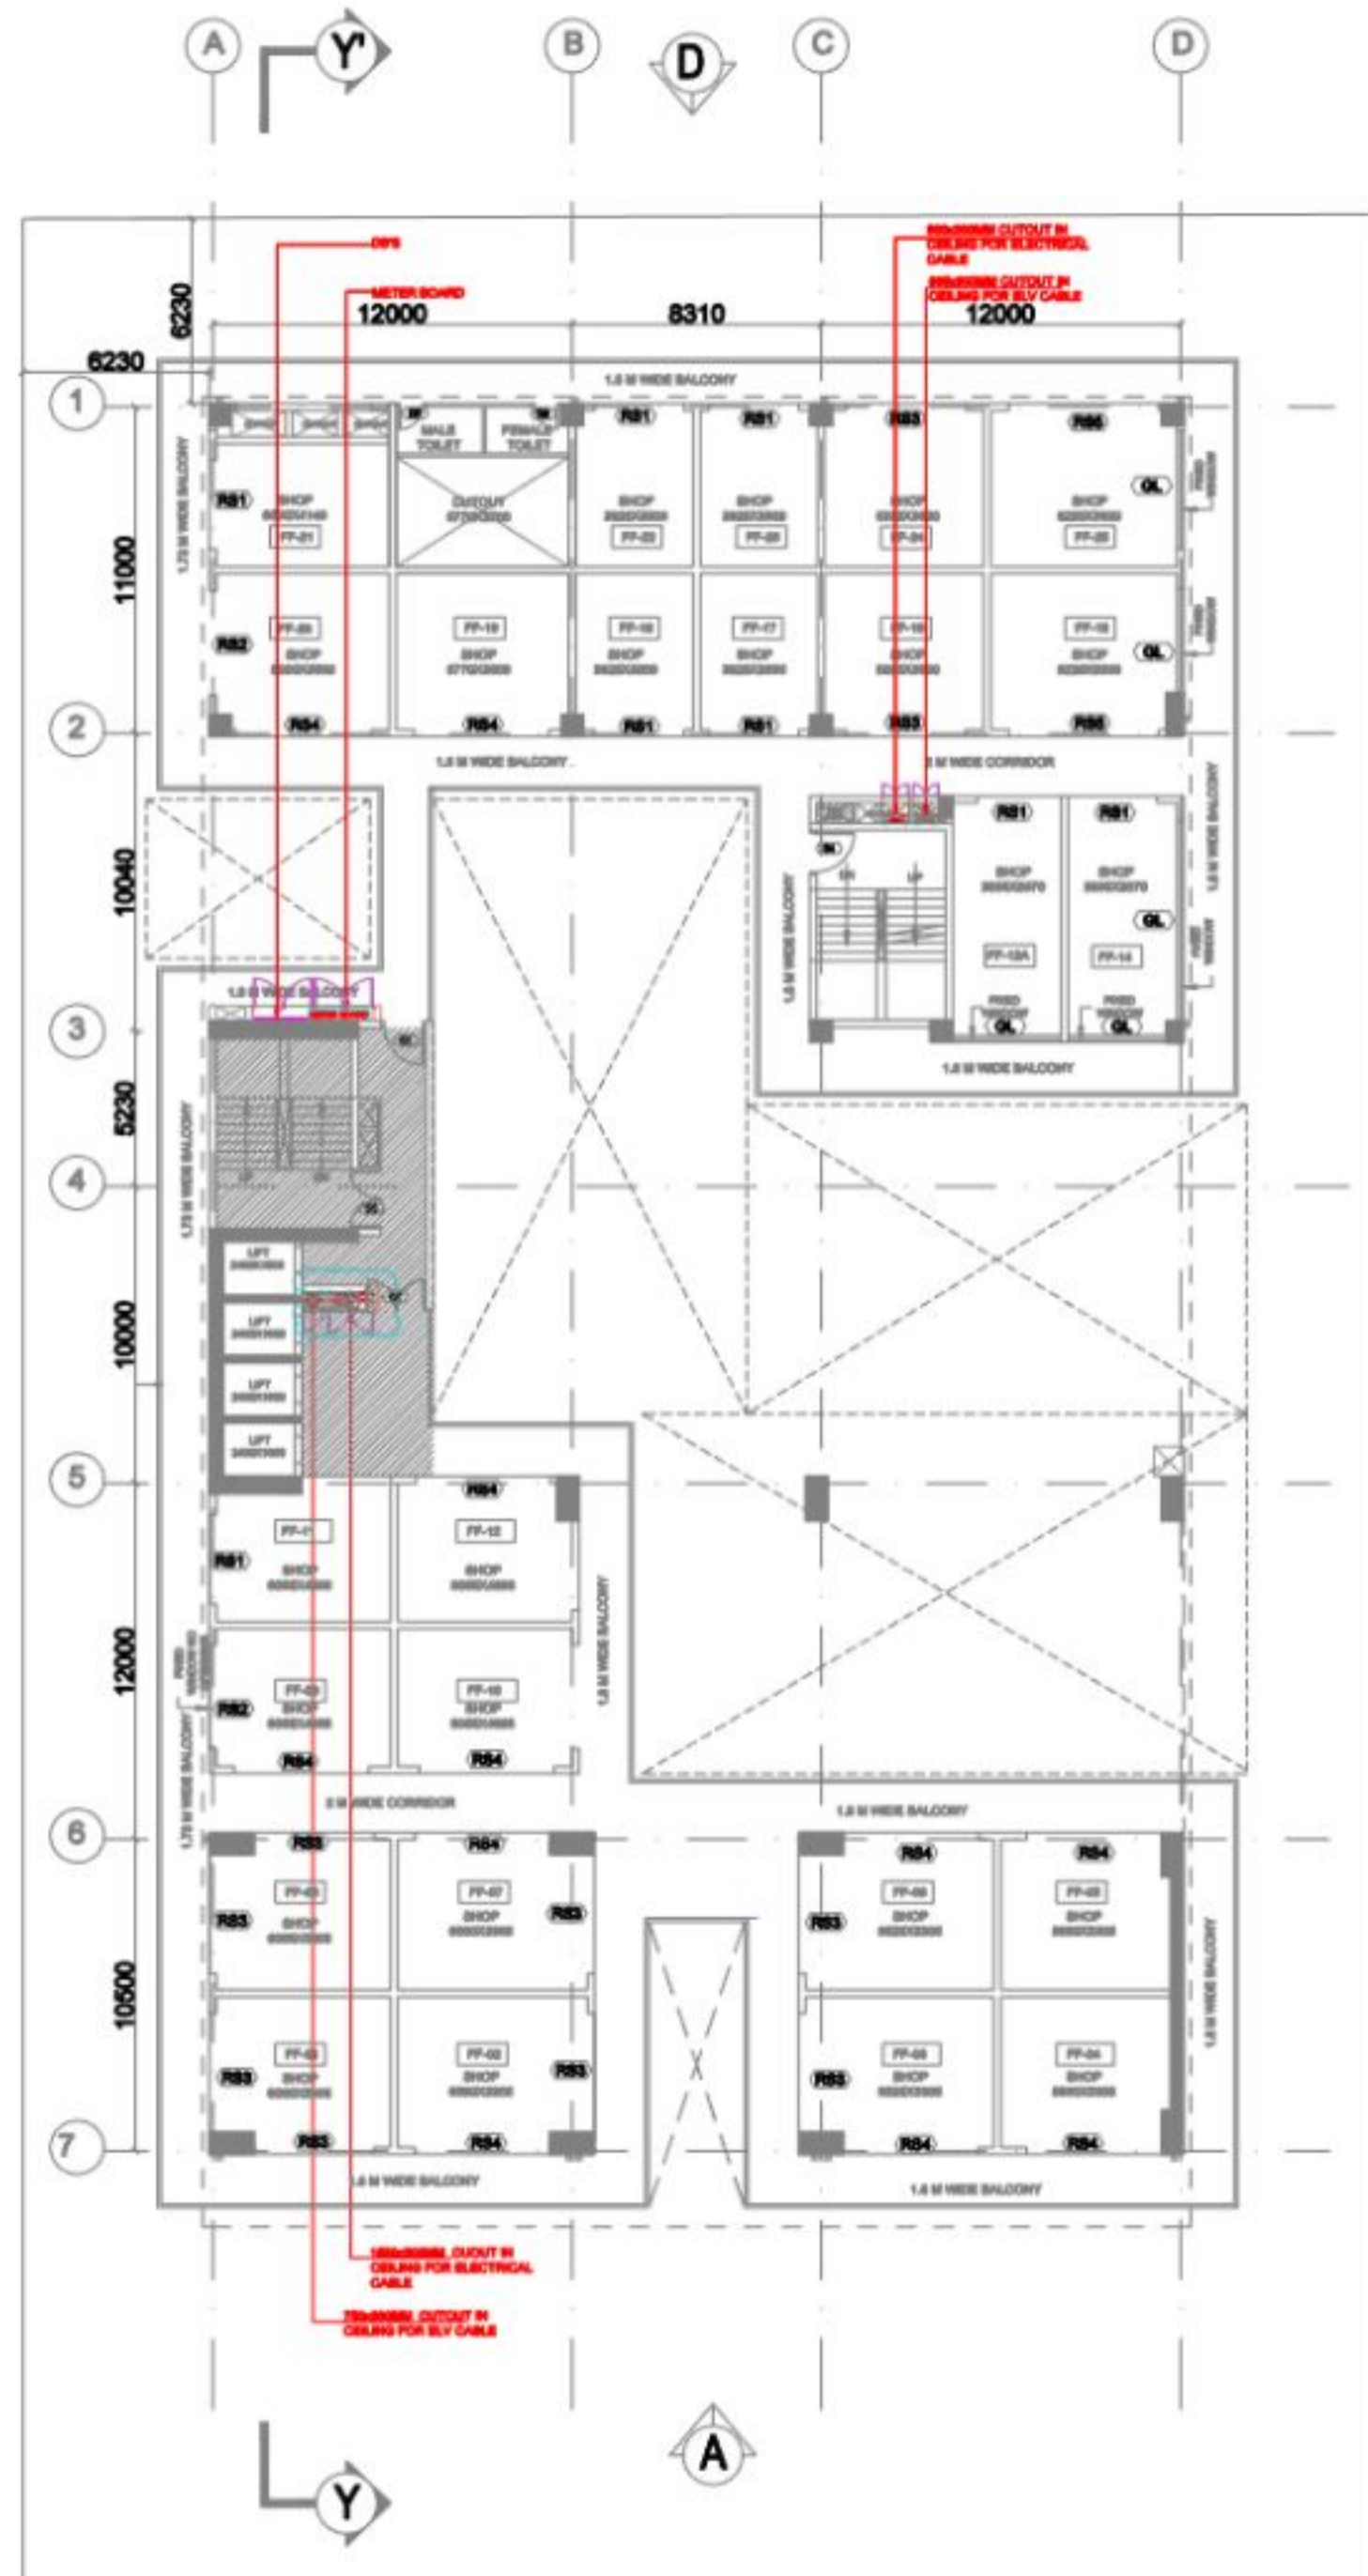

FIRST FLOOR (SHOPS)

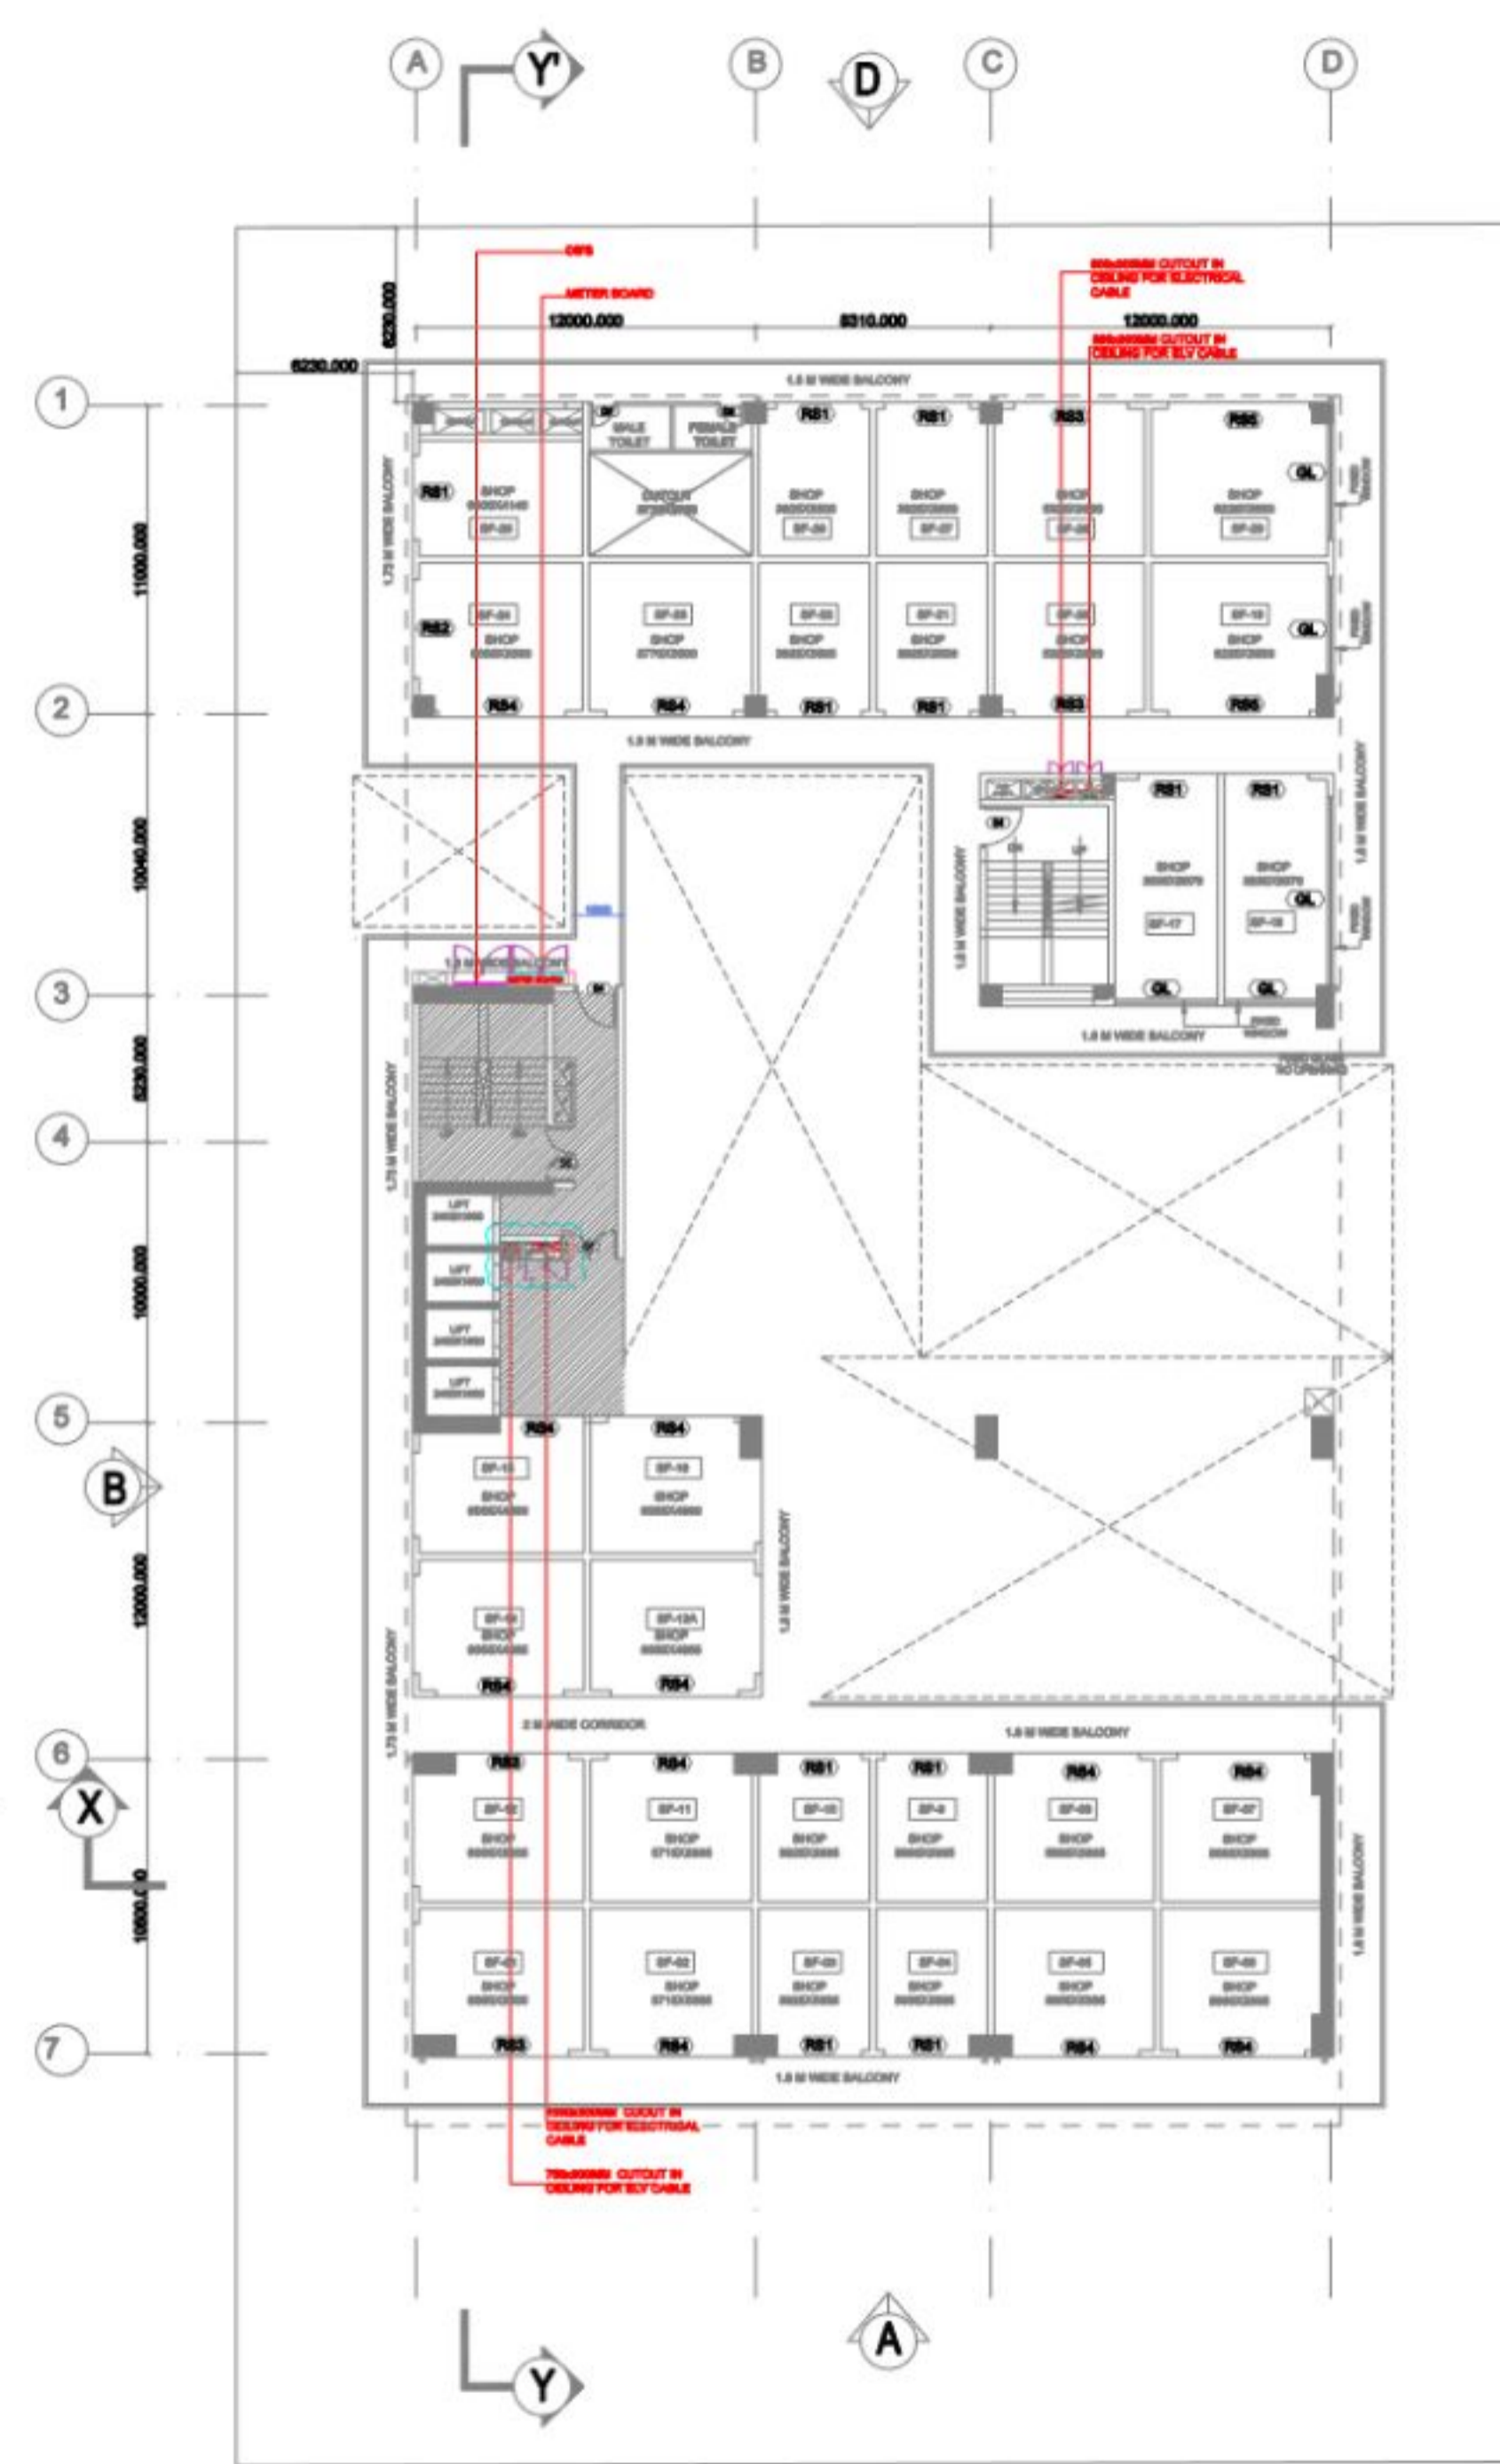

2ND FLOOR (SHOPS)

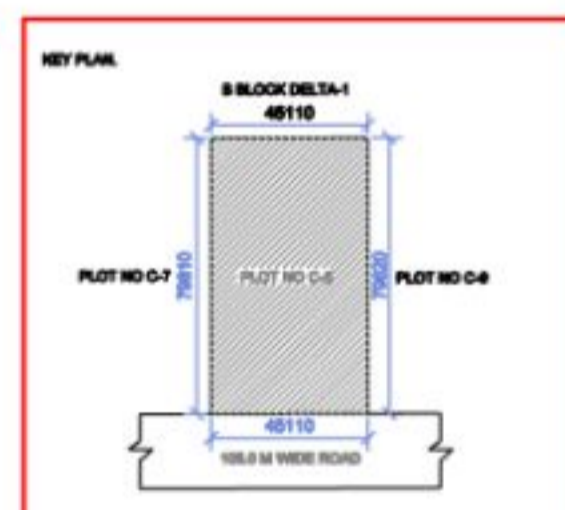

Client Sign: **KAVI JAIN**

Architect Sign: **NIRMAN CONSULTANTS**


NIRMAN CONSULTANTS
 Total project management, architecture, planning, interiors

Project: **PROPOSED COMMERCIAL PROJECT "METRO WALK" FOR M/S LEVANTE PROJECTS Plot No C-08, Sector-DELTA-1, G. Hobe**


Type of Drawing: **ELECTRICAL SUBMISSION DRAWING**

Title: **ELECTRICAL LAYOUT**

Scale: 1/175	Drawn: PRADEEP
Date: 11-10-2023	Sheet Size: A1
Project No: -	File No: -
North Arrow	Drawing No: VG-BC-103

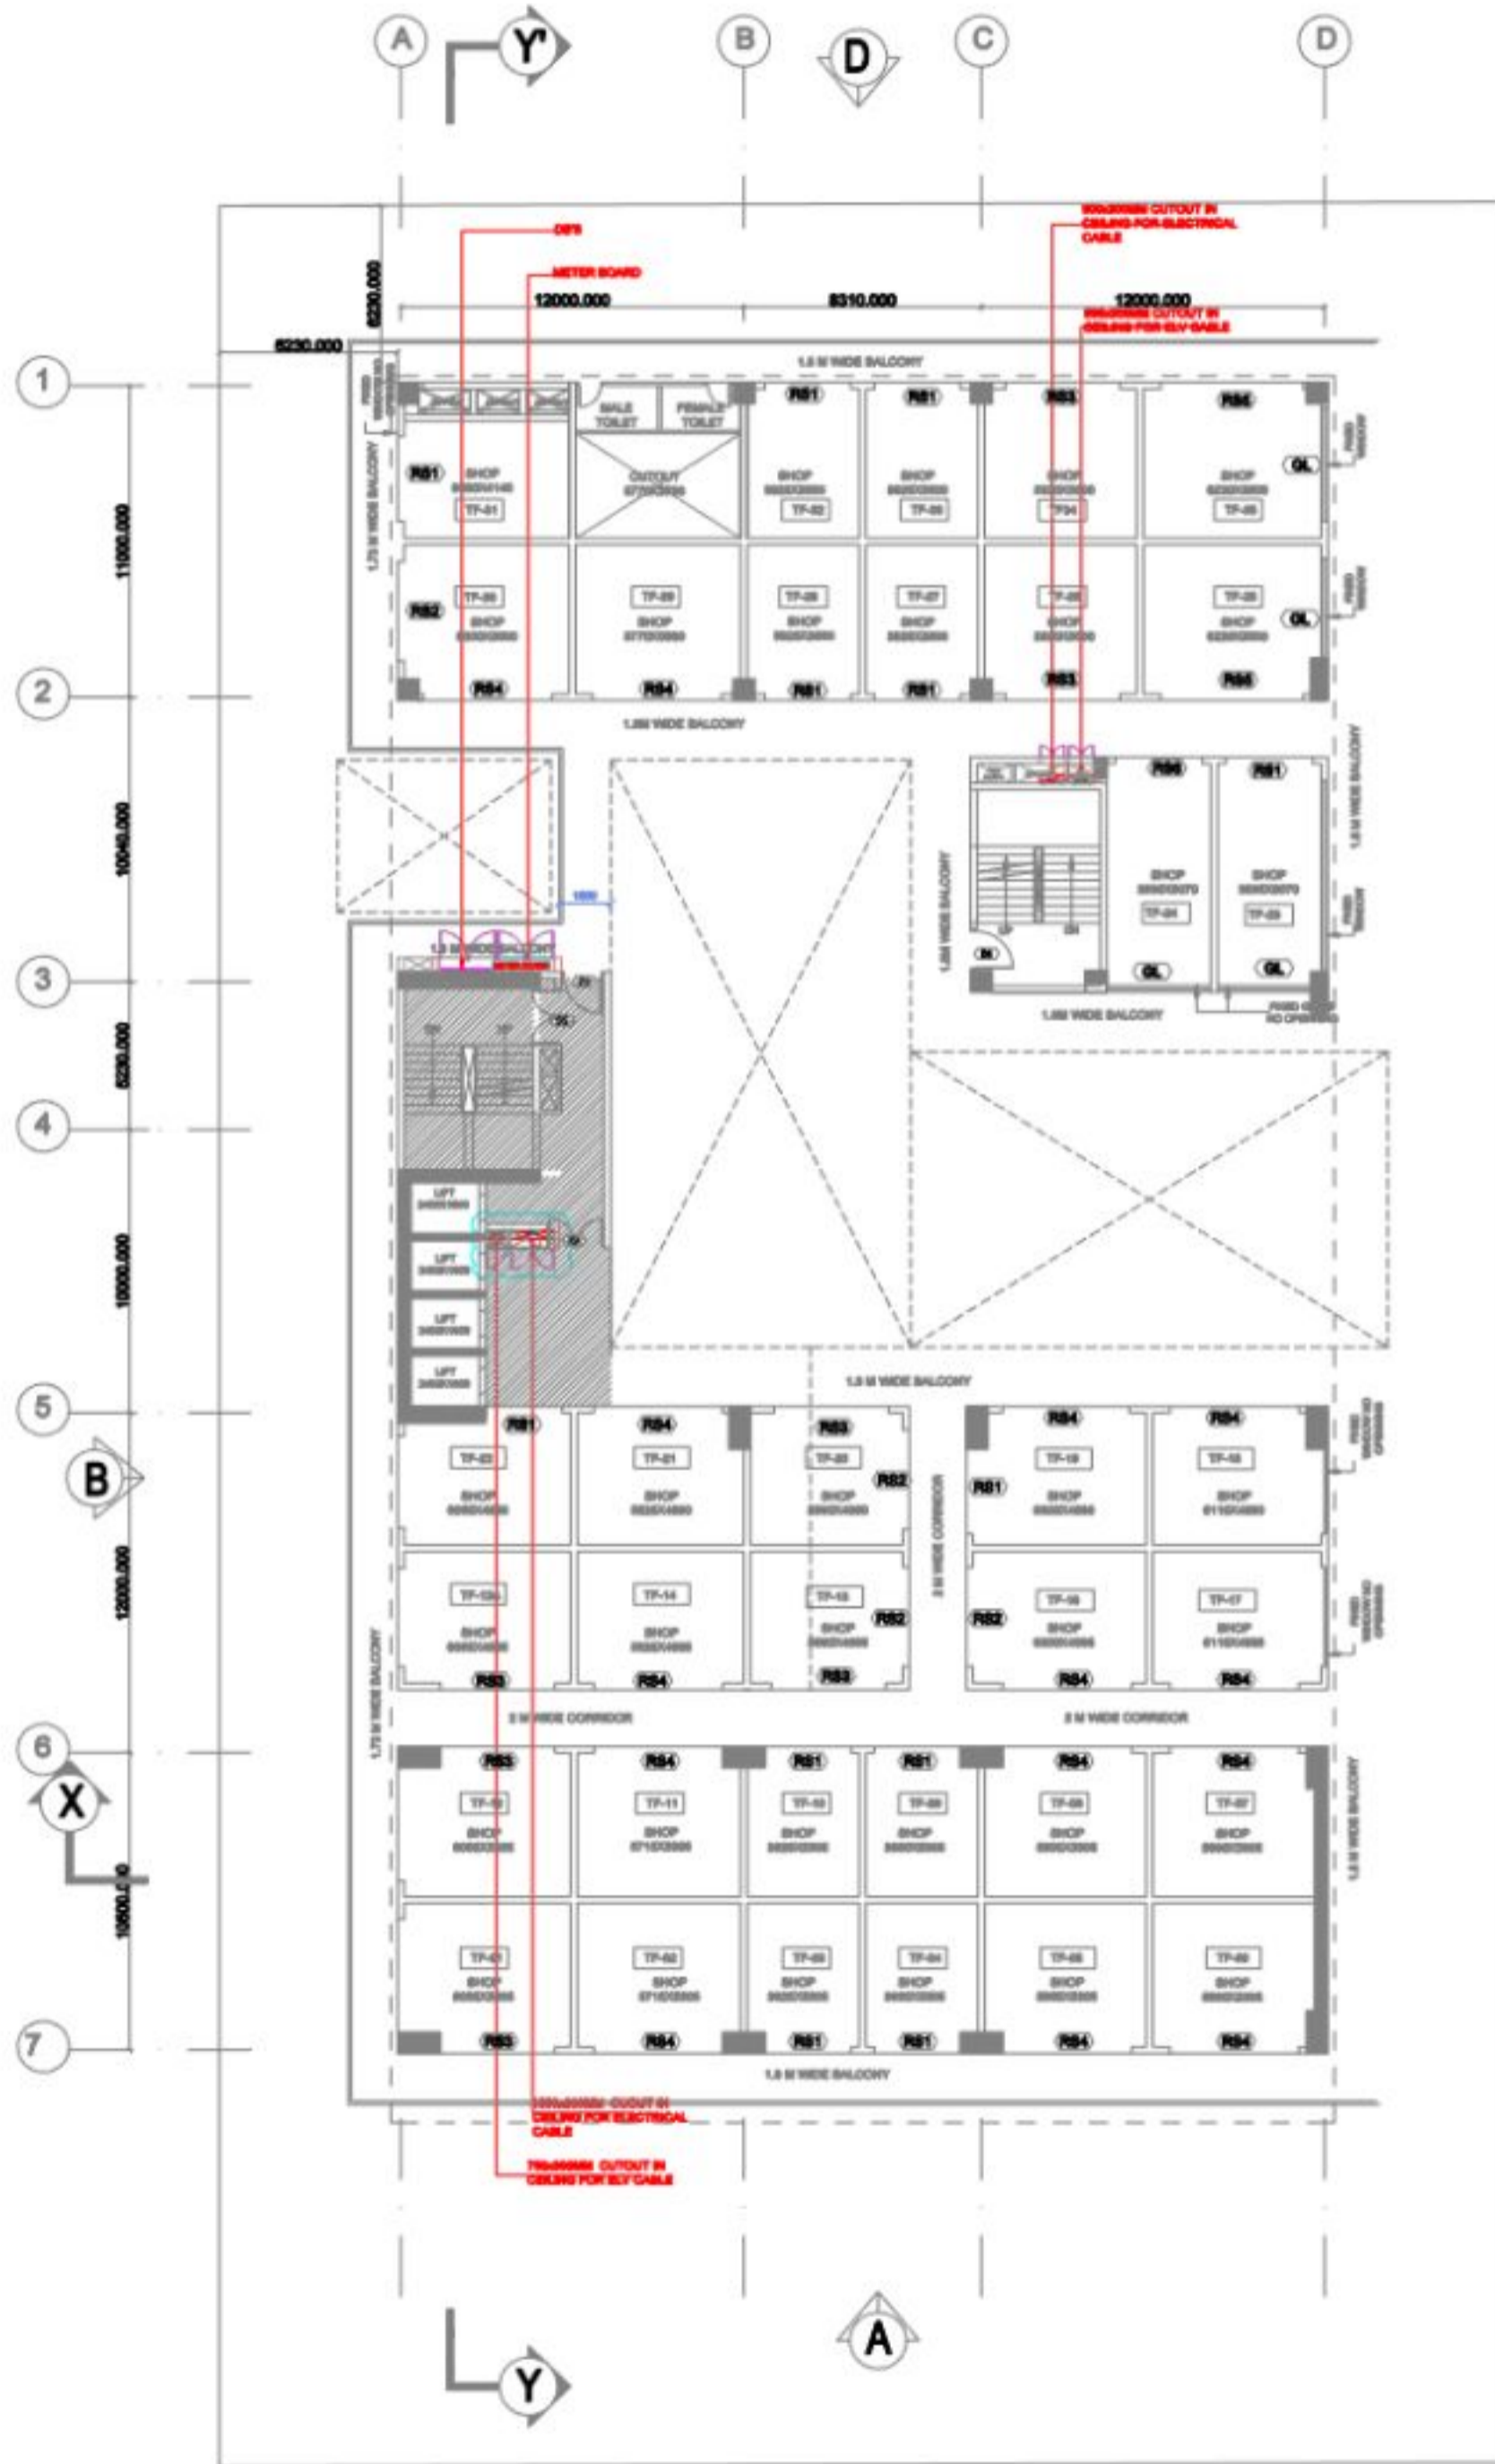

3RD FLOOR (SHOP)

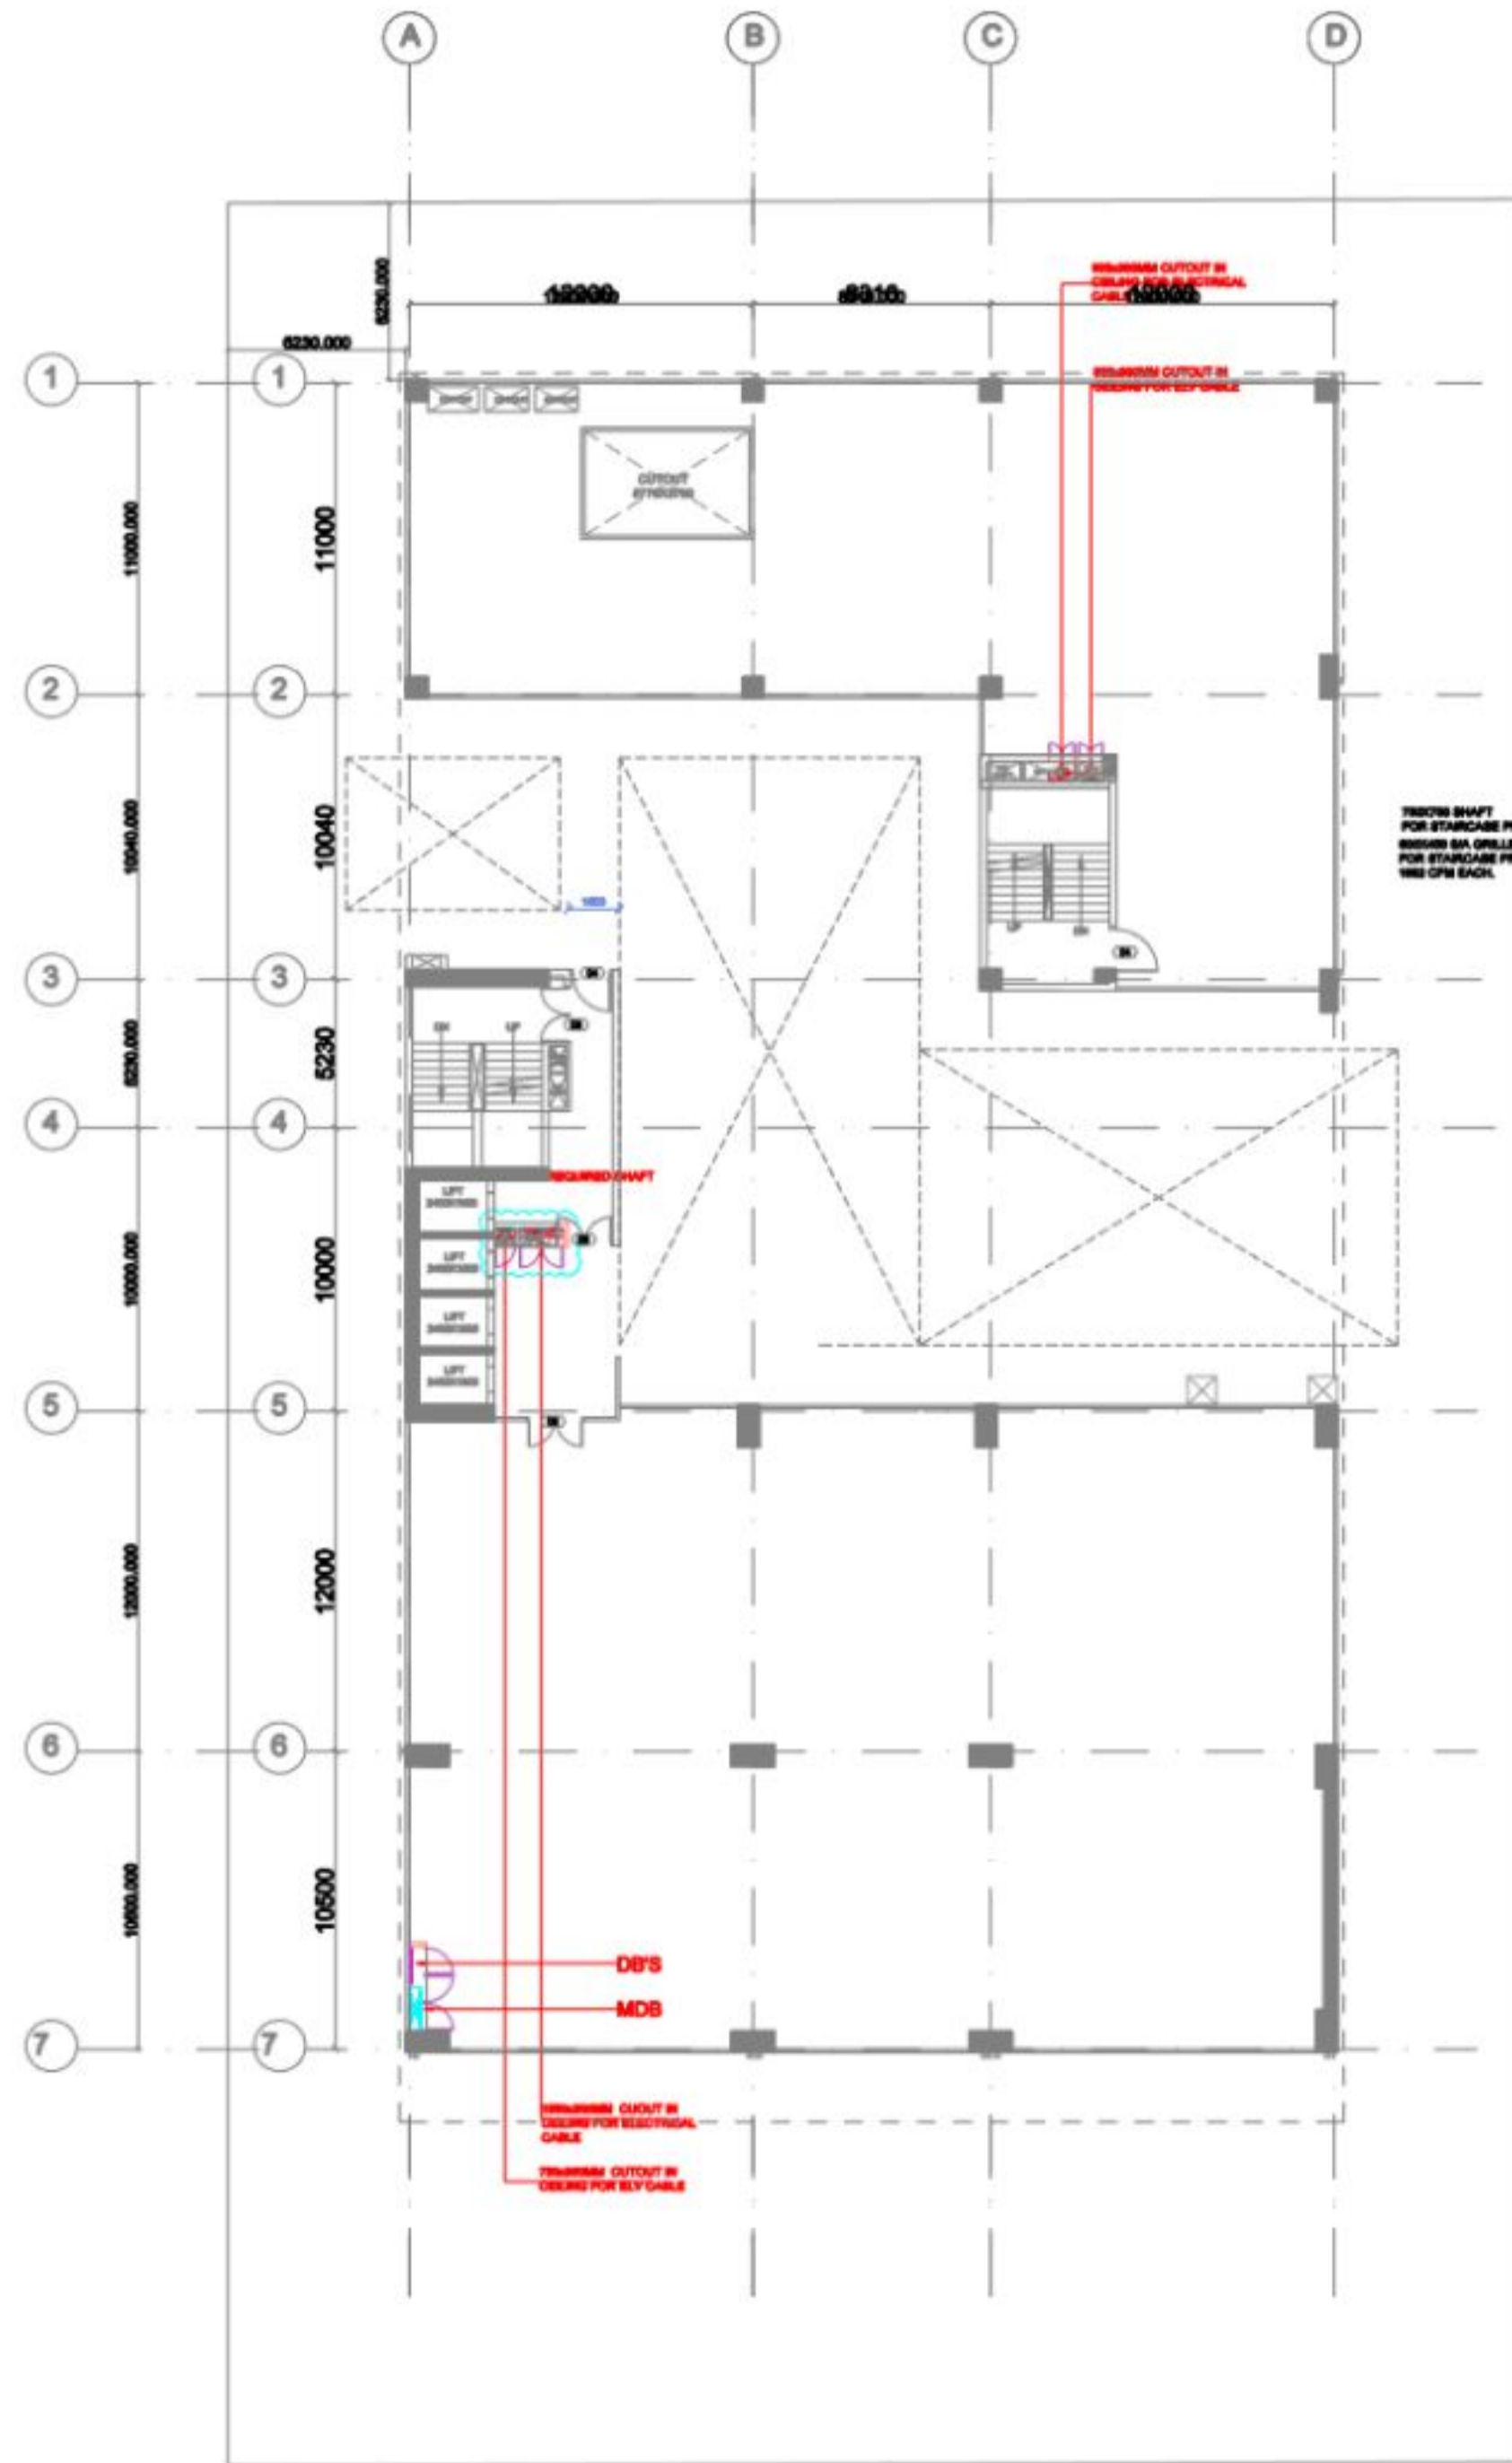

4TH FLOOR (SERVICE FLOOR)

KEY PLAN

Client Sign: _____

Architect Sign: _____

KAVI JAIN


NIRMAN CONSULTANTS
total project management, architecture, planning, interiors

Project: PROPOSED COMMERCIAL PROJECT
"METRO WALK" FOR
M/S LEVANTE PROJECTS
 Plot No C-08, Sector-DELTA-1, G. Noida


Type Of Drawing: ELECTRICAL SUBMISSION DRAWING

Title: ELECTRICAL LAYOUT
 3RD & 4TH FLOOR

Scale:	1:75	Drawn:	PRASHANT
Date:	02.01.2020	Check/Rev:	AI
Project No.:	-	File No.:	-
North:		Drawing No.:	VG-BC-105

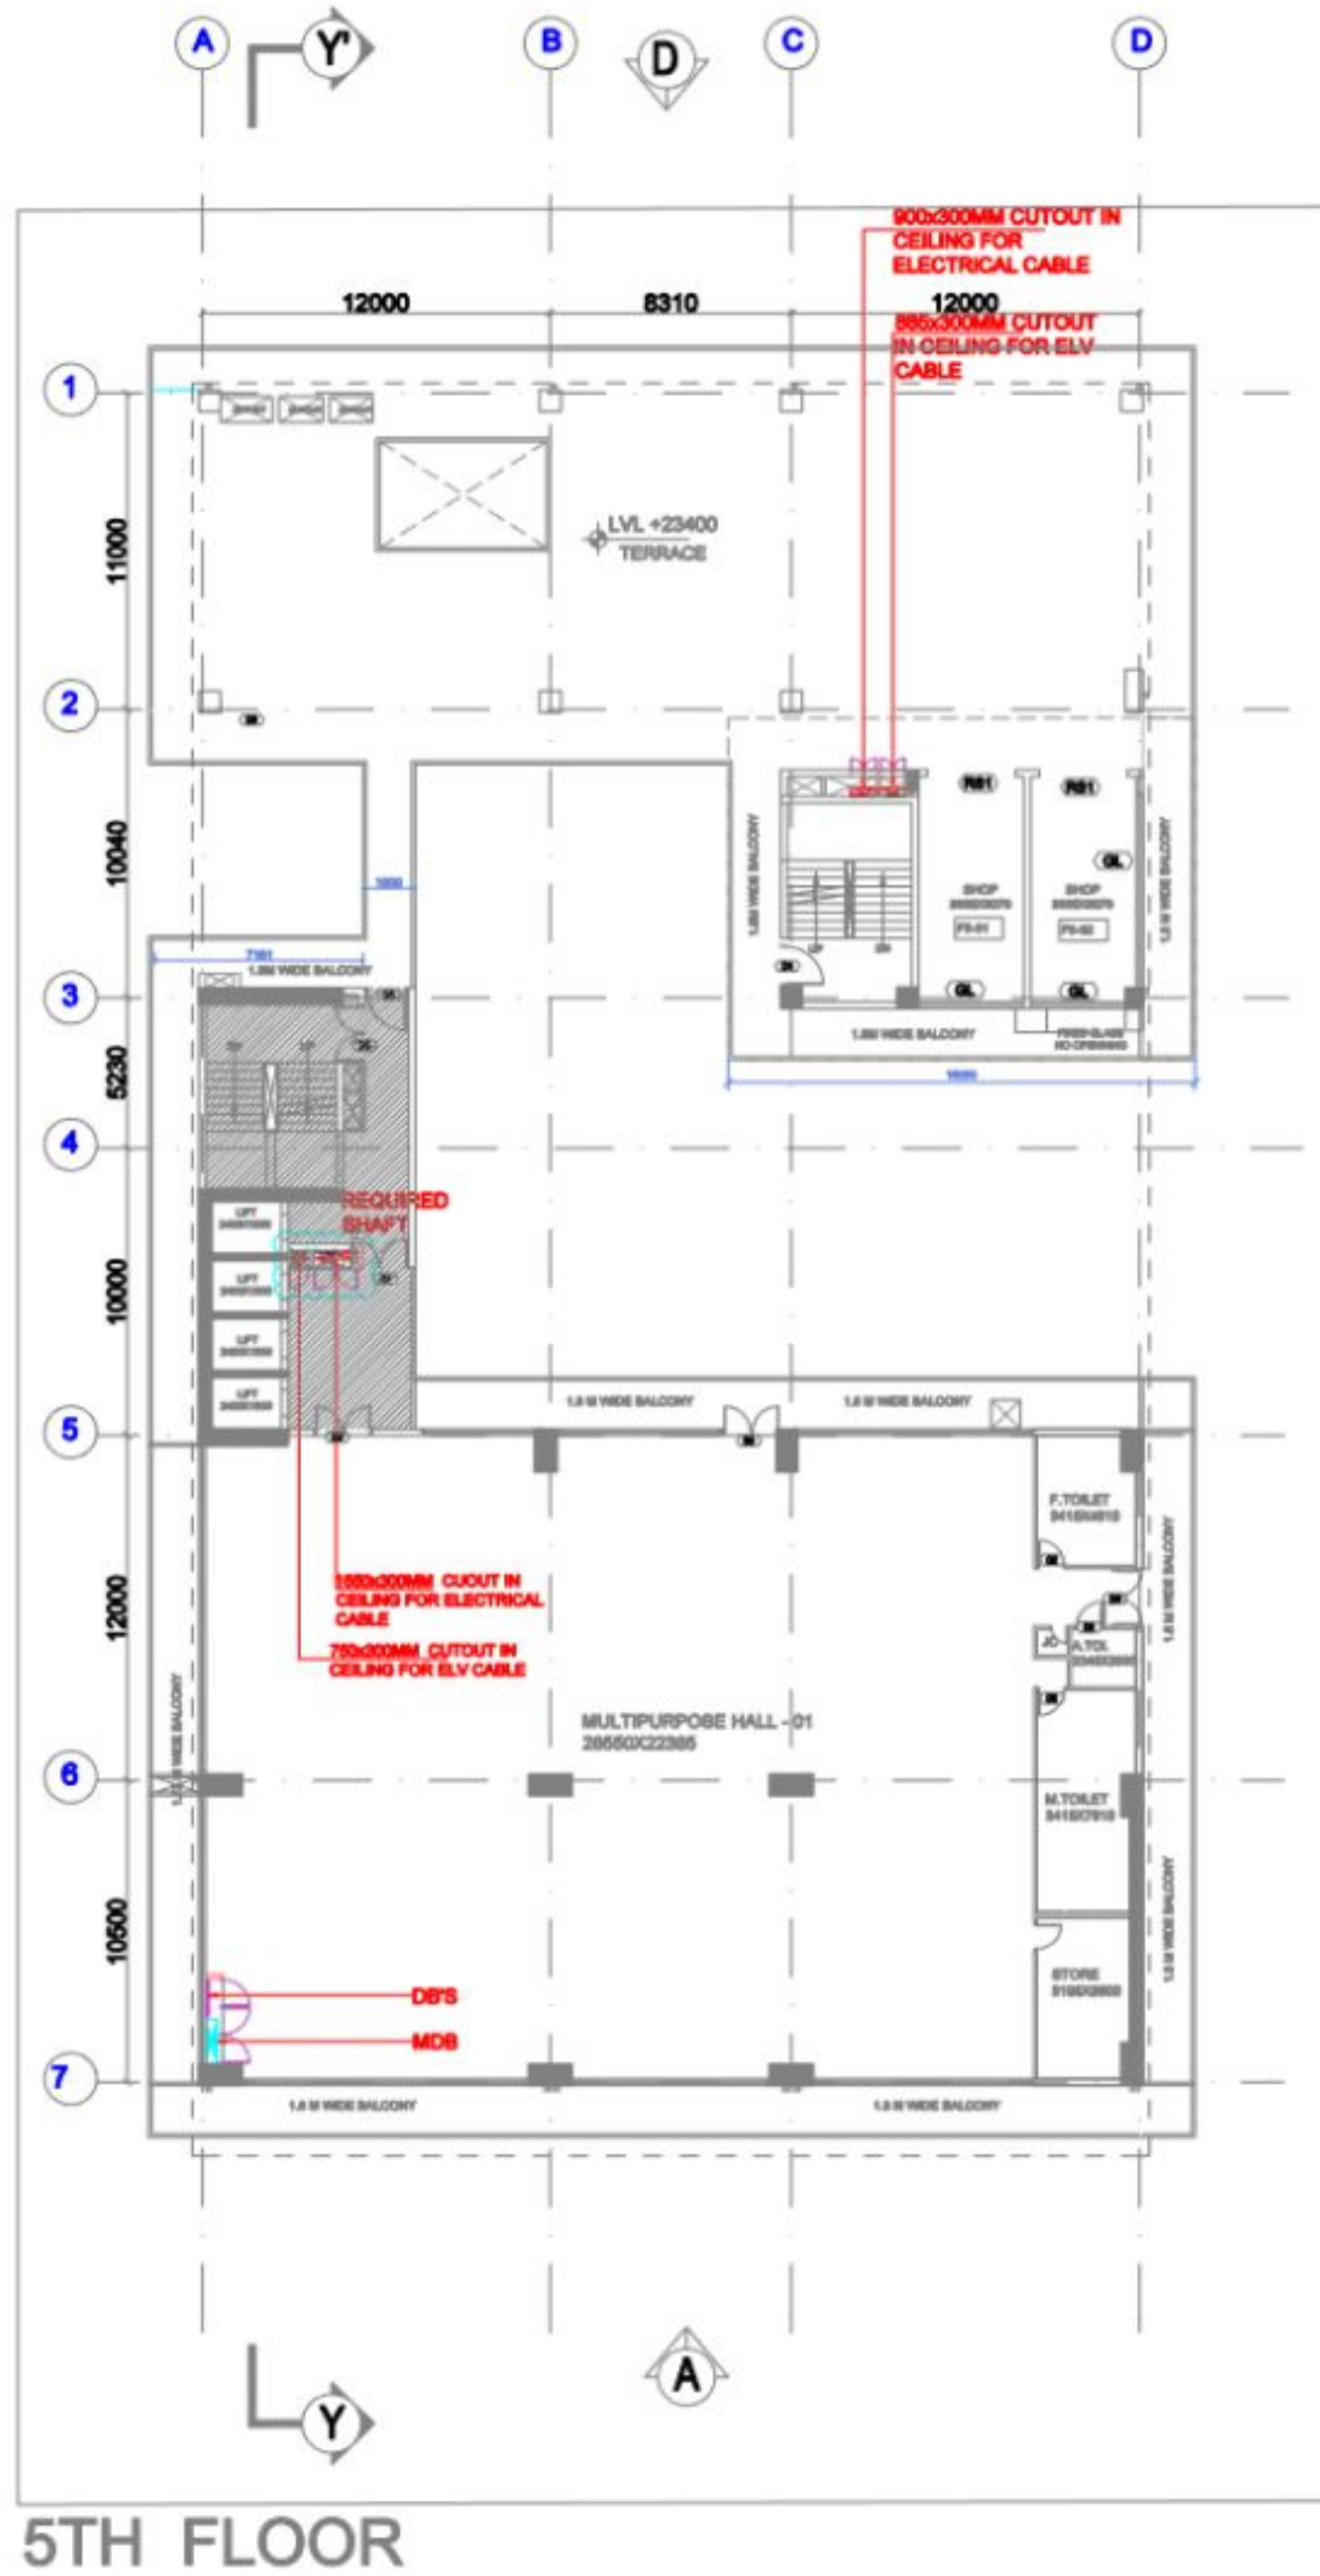

5TH FLOOR

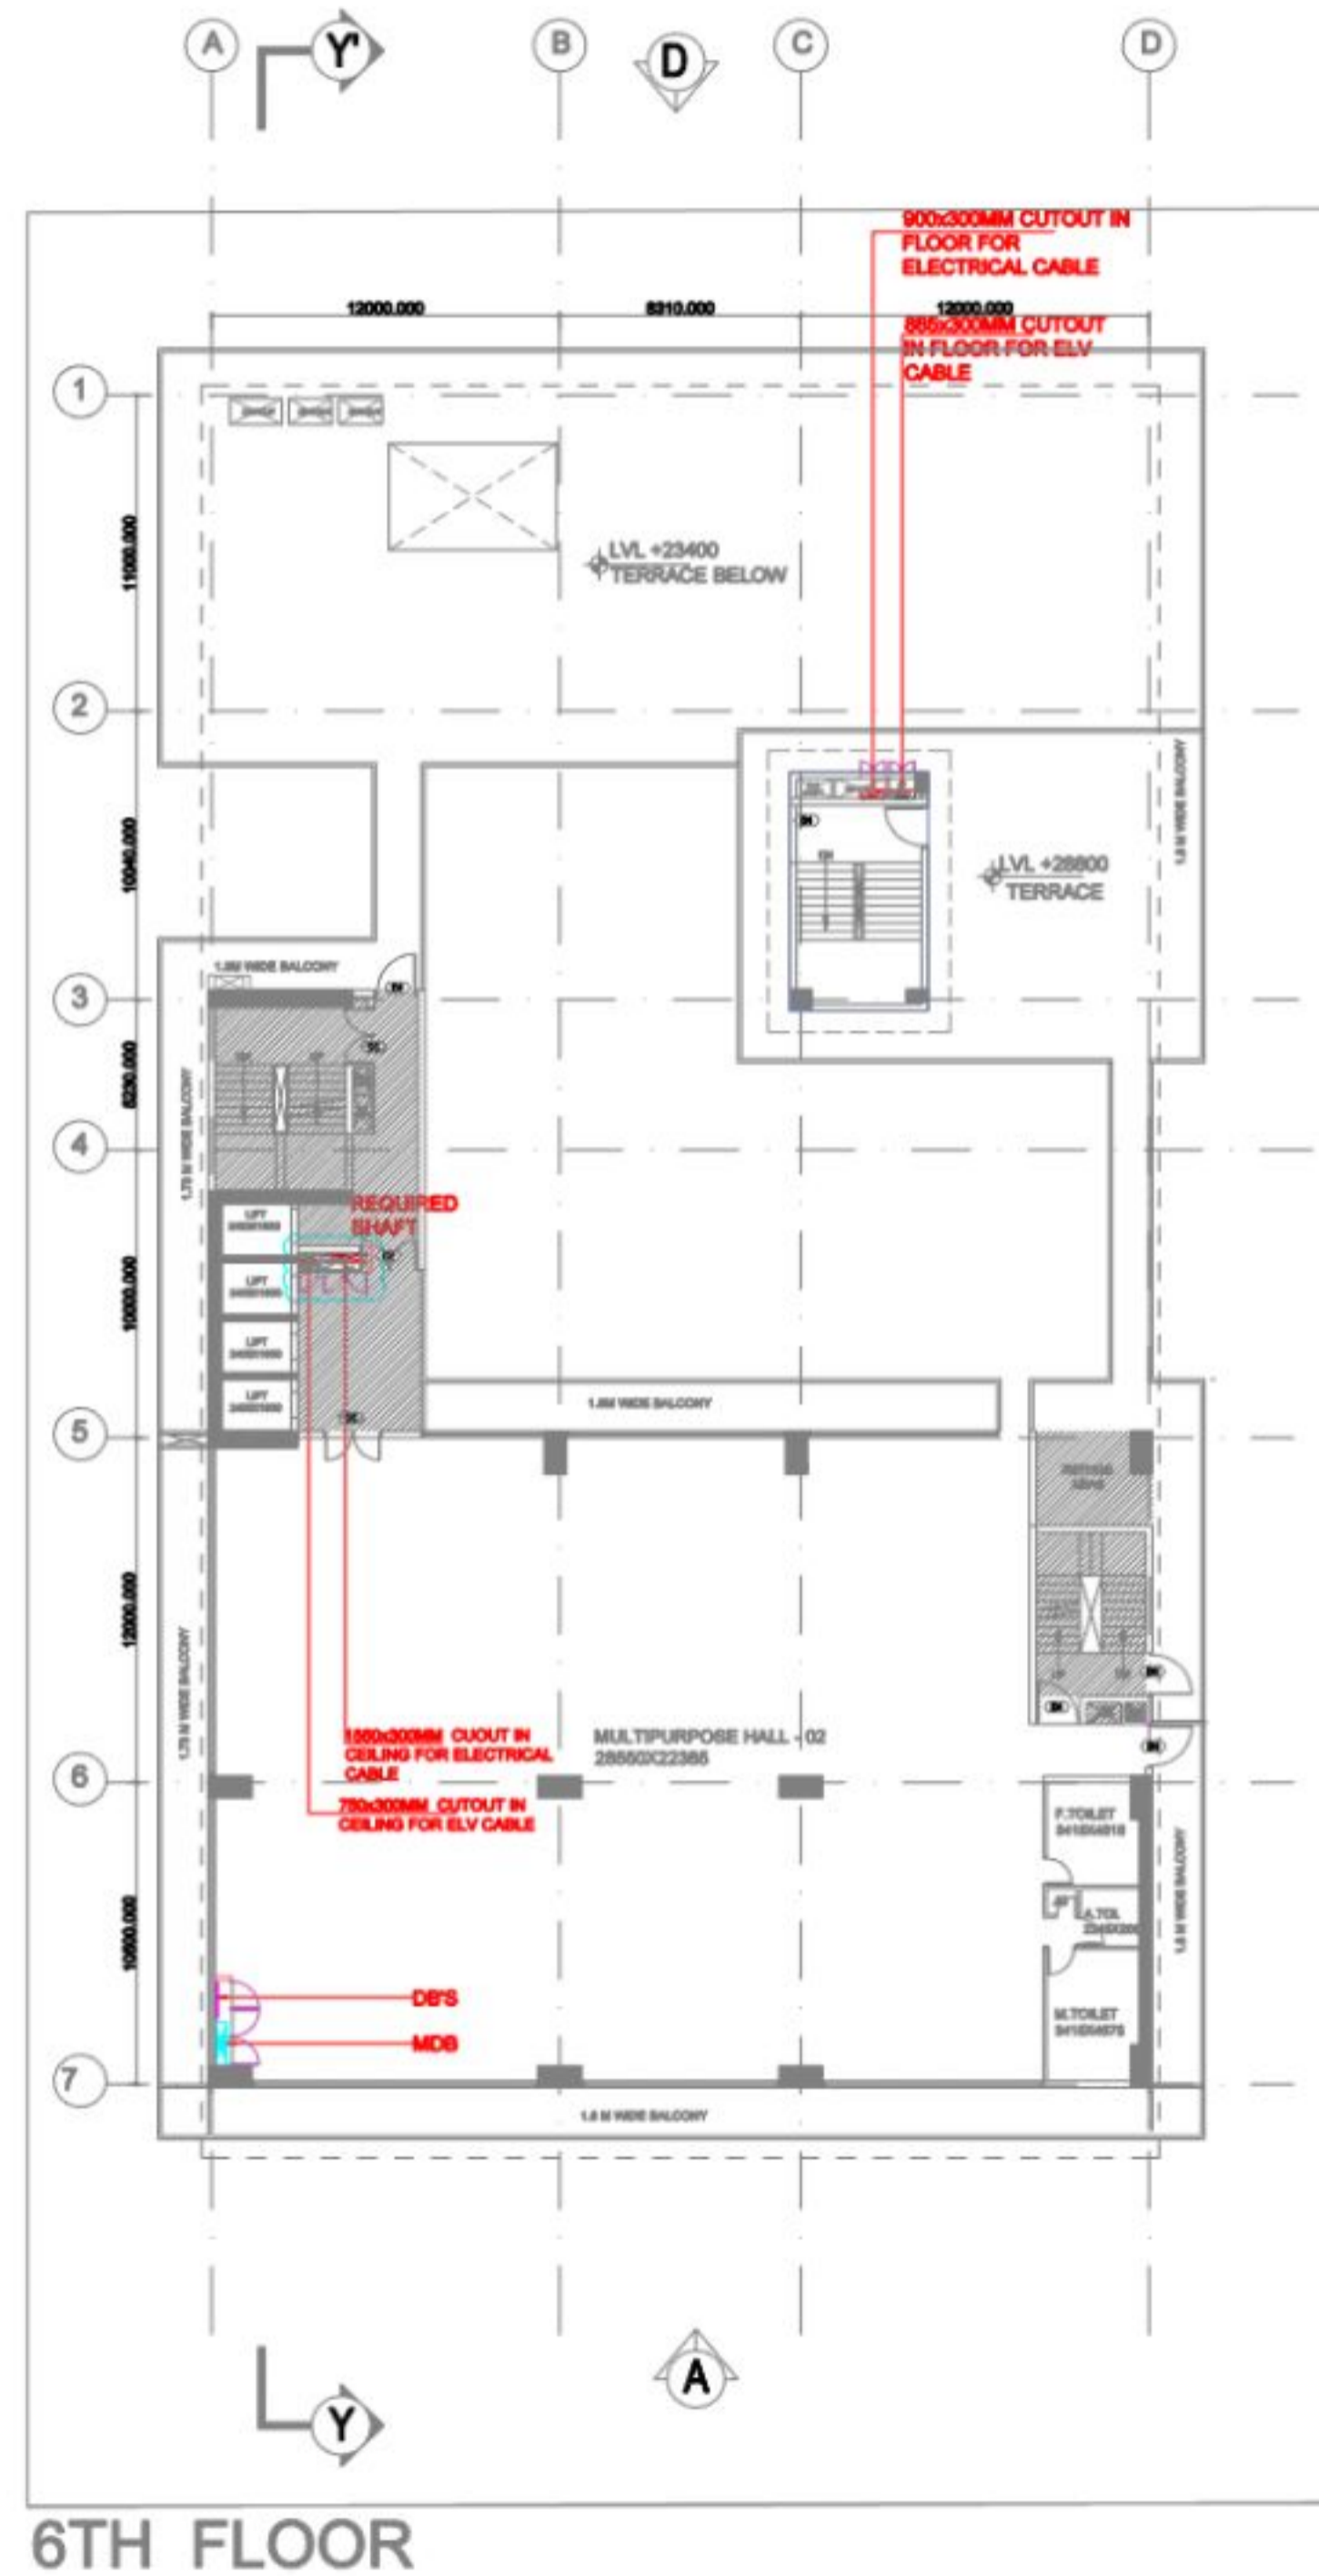

6TH FLOOR

KEY PLAN

Client Sign: _____

Architect Sign: _____

KAVI JAIN


NIRMAN CONSULTANTS
 total project management, architecture, planning, interiors

Project: PROPOSED COMMERCIAL PROJECT "METRO WALK" FOR M/S LEVANTE PROJECTS Plot No C-08, Sector-DELTA-1, G. Noida


Type of Drawing: ELECTRICAL SUBMISSION DRAWING

Title: ELECTRICAL LAYOUT 5TH & 6TH FLOOR


Scale:	1:175	Drawn:	PRASHANT
Date:	02.01.2025	Sheet No.:	A1
Project No.:		File No.:	
North:		Drawing No.:	VG-BC-106

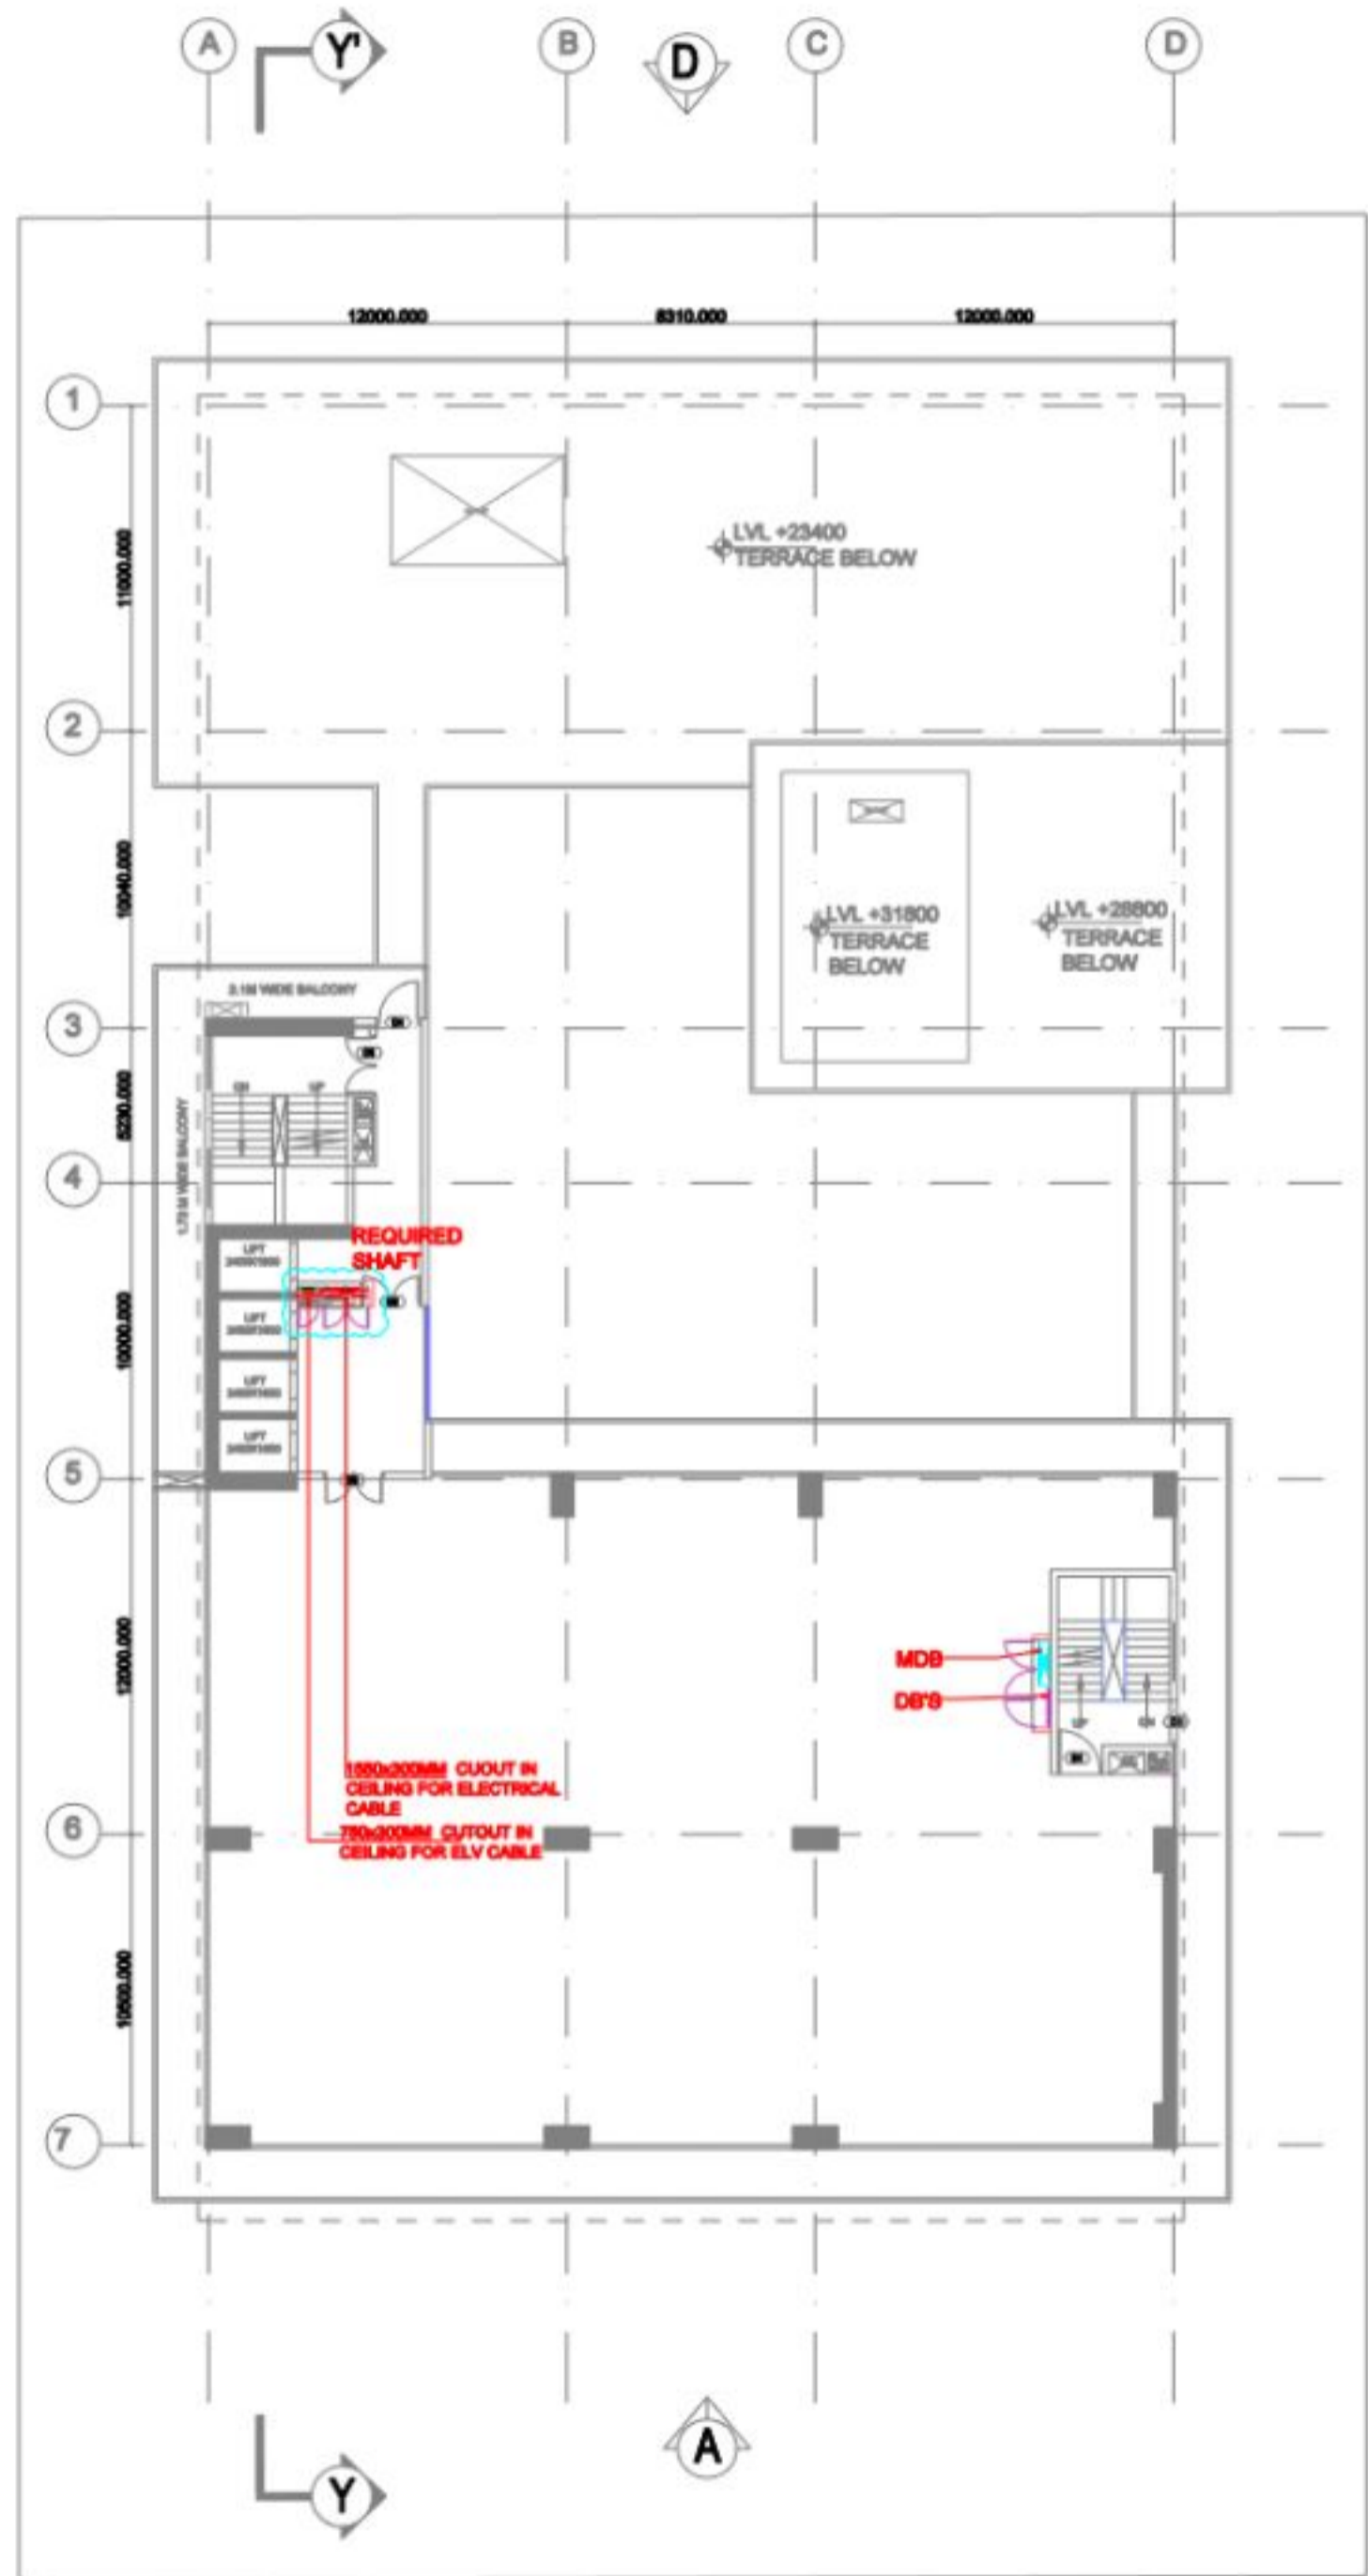


7TH FLOOR (SERVICE FLOOR)

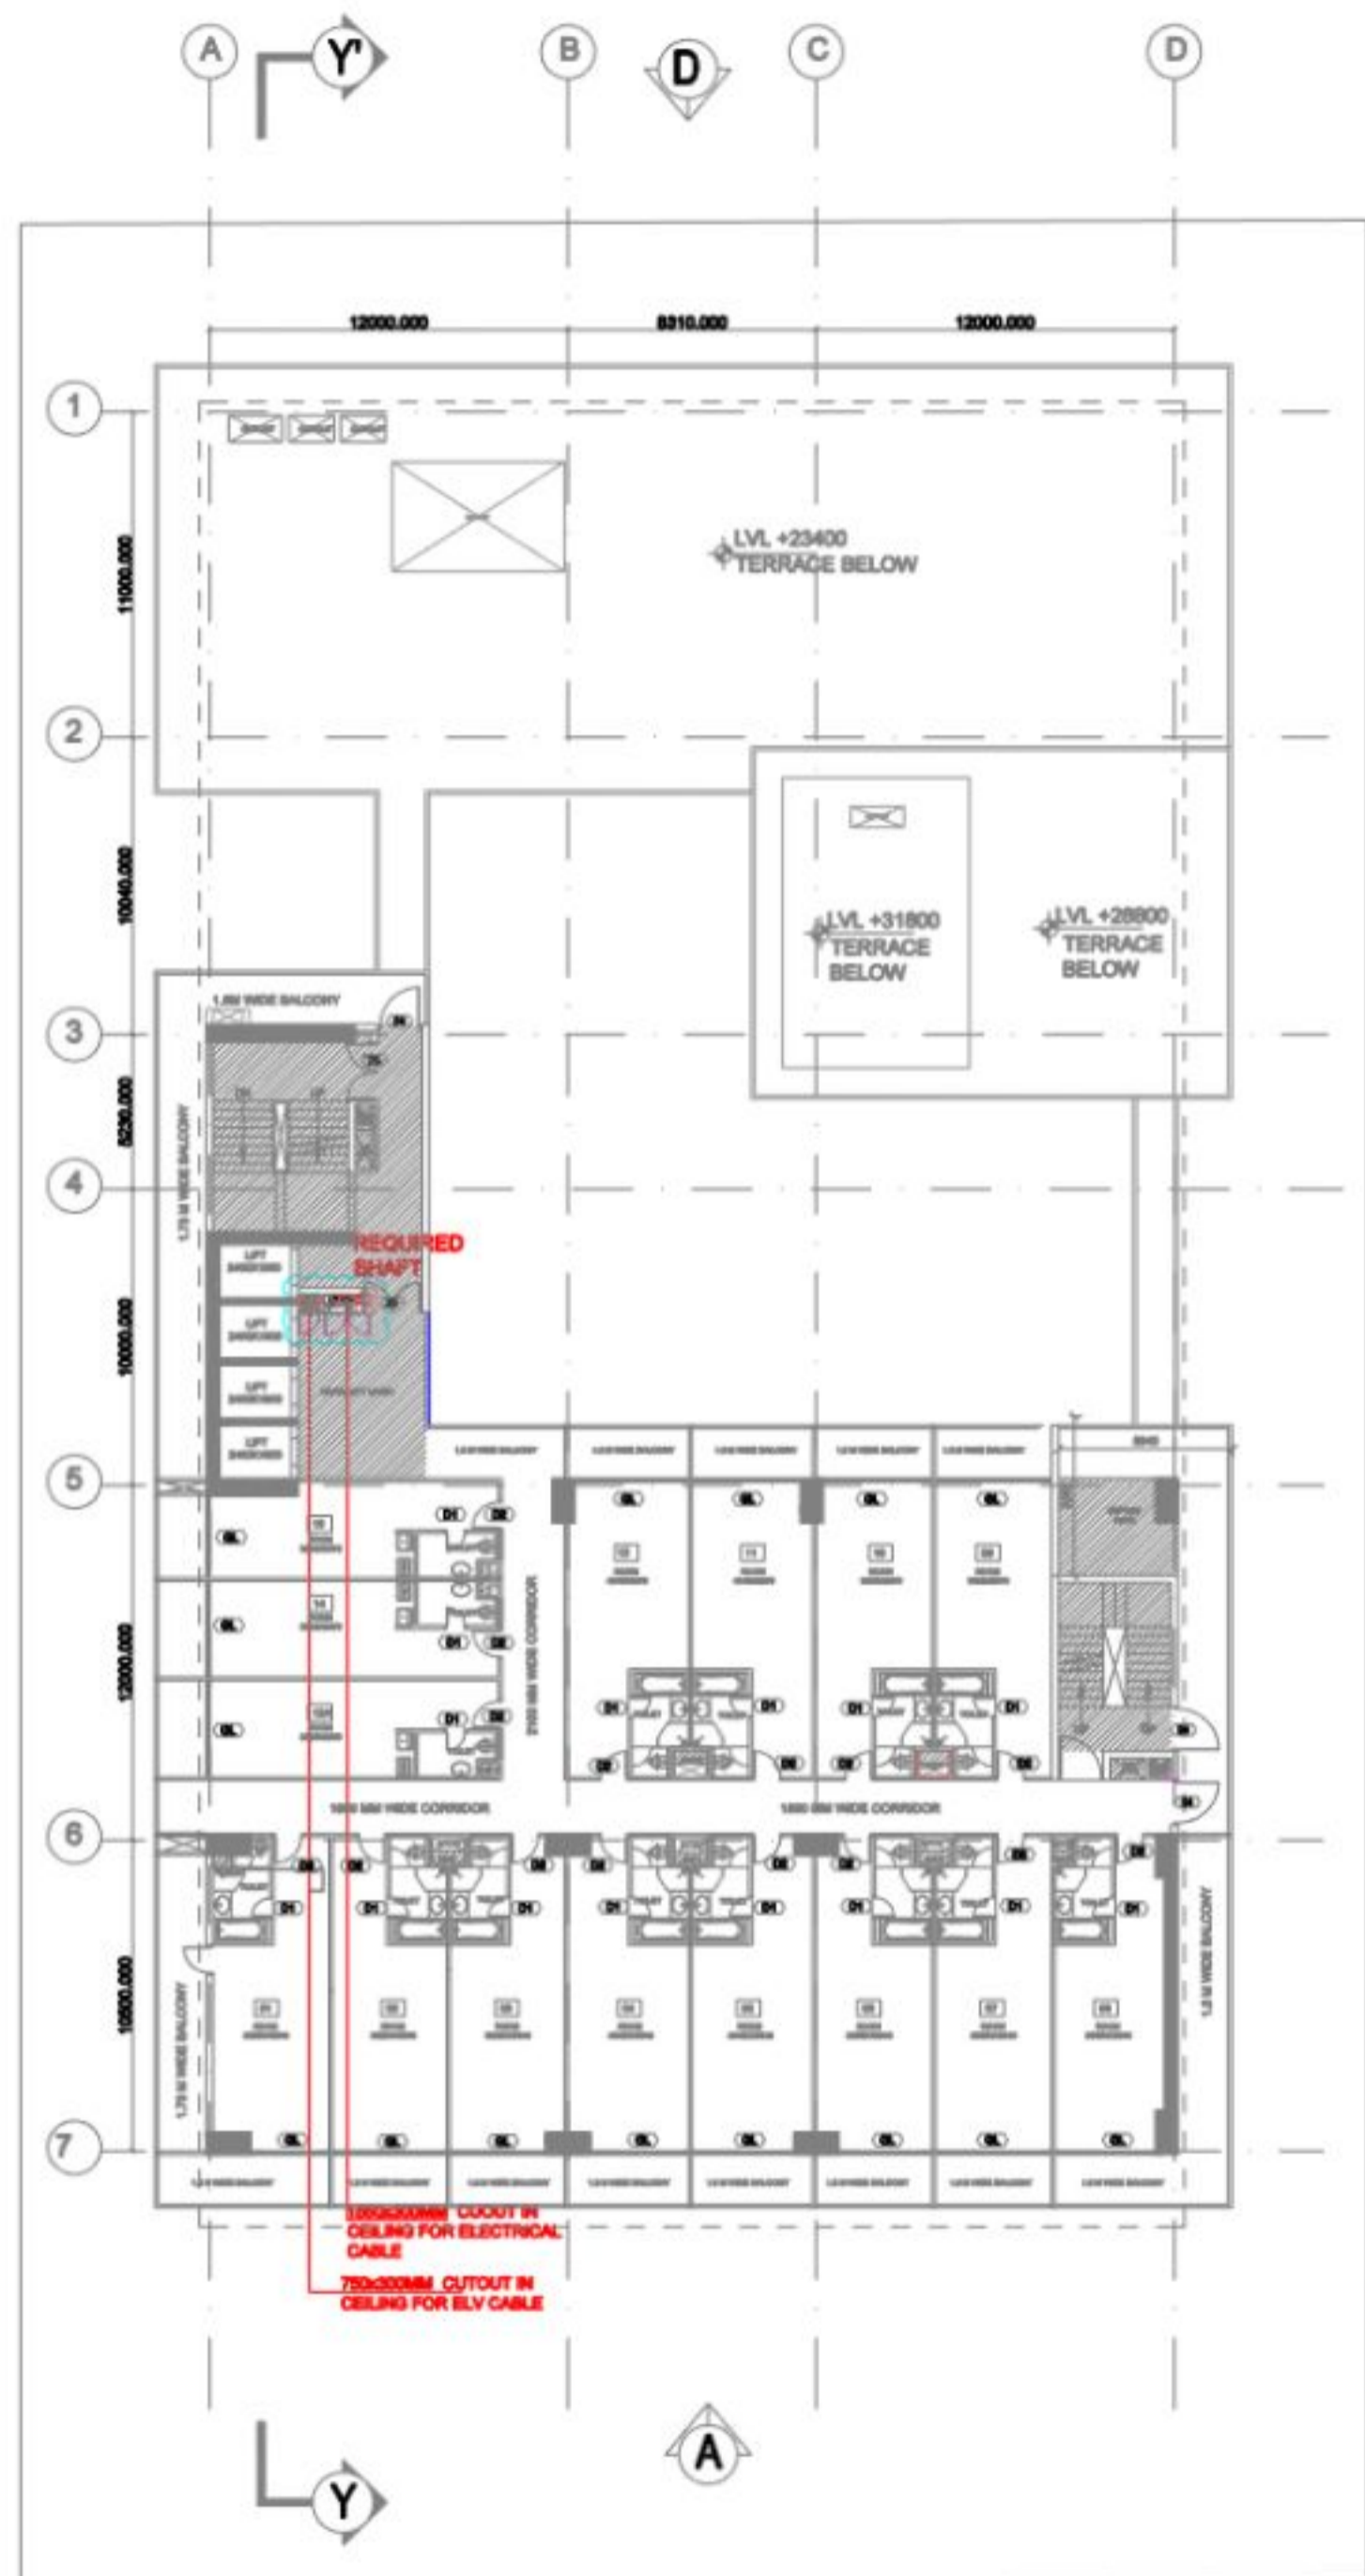


TYPICAL ROOM FLOOR
8,11&14

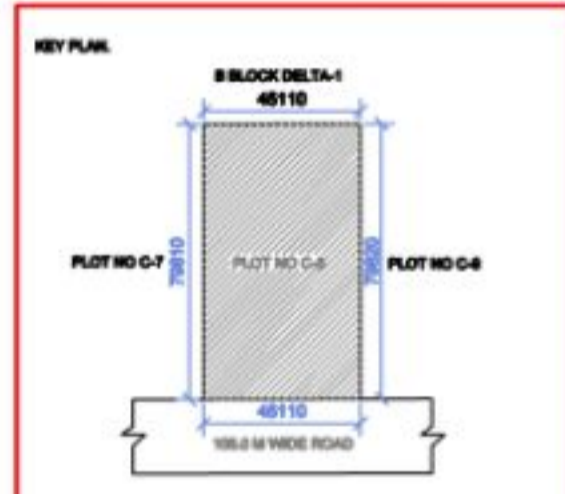


Client Sign:	Architect Sign:
	KAVI JAIN
NIRMAN CONSULTANTS total project management, architecture, planning, interiors	
Project: PROPOSED COMMERCIAL PROJECT "METRO WALK" FOR M/S LEVANTE PROJECTS Plot No C-04, Sector-DELTA-1, G. Noida	
Type of Drawing: ELECTRICAL SUBMISSION DRAWING	
Title: ELECTRICAL LAYOUT 7 TH & TYPICAL 8TH 11TH & 14TH FLOOR	
Scale: 1/8TH	Drawn: PRADEEP
Date: 08.01.2023	Sheet No: A1
Project No:	File No:
North Arrow	Drawing No: VG-BC-107

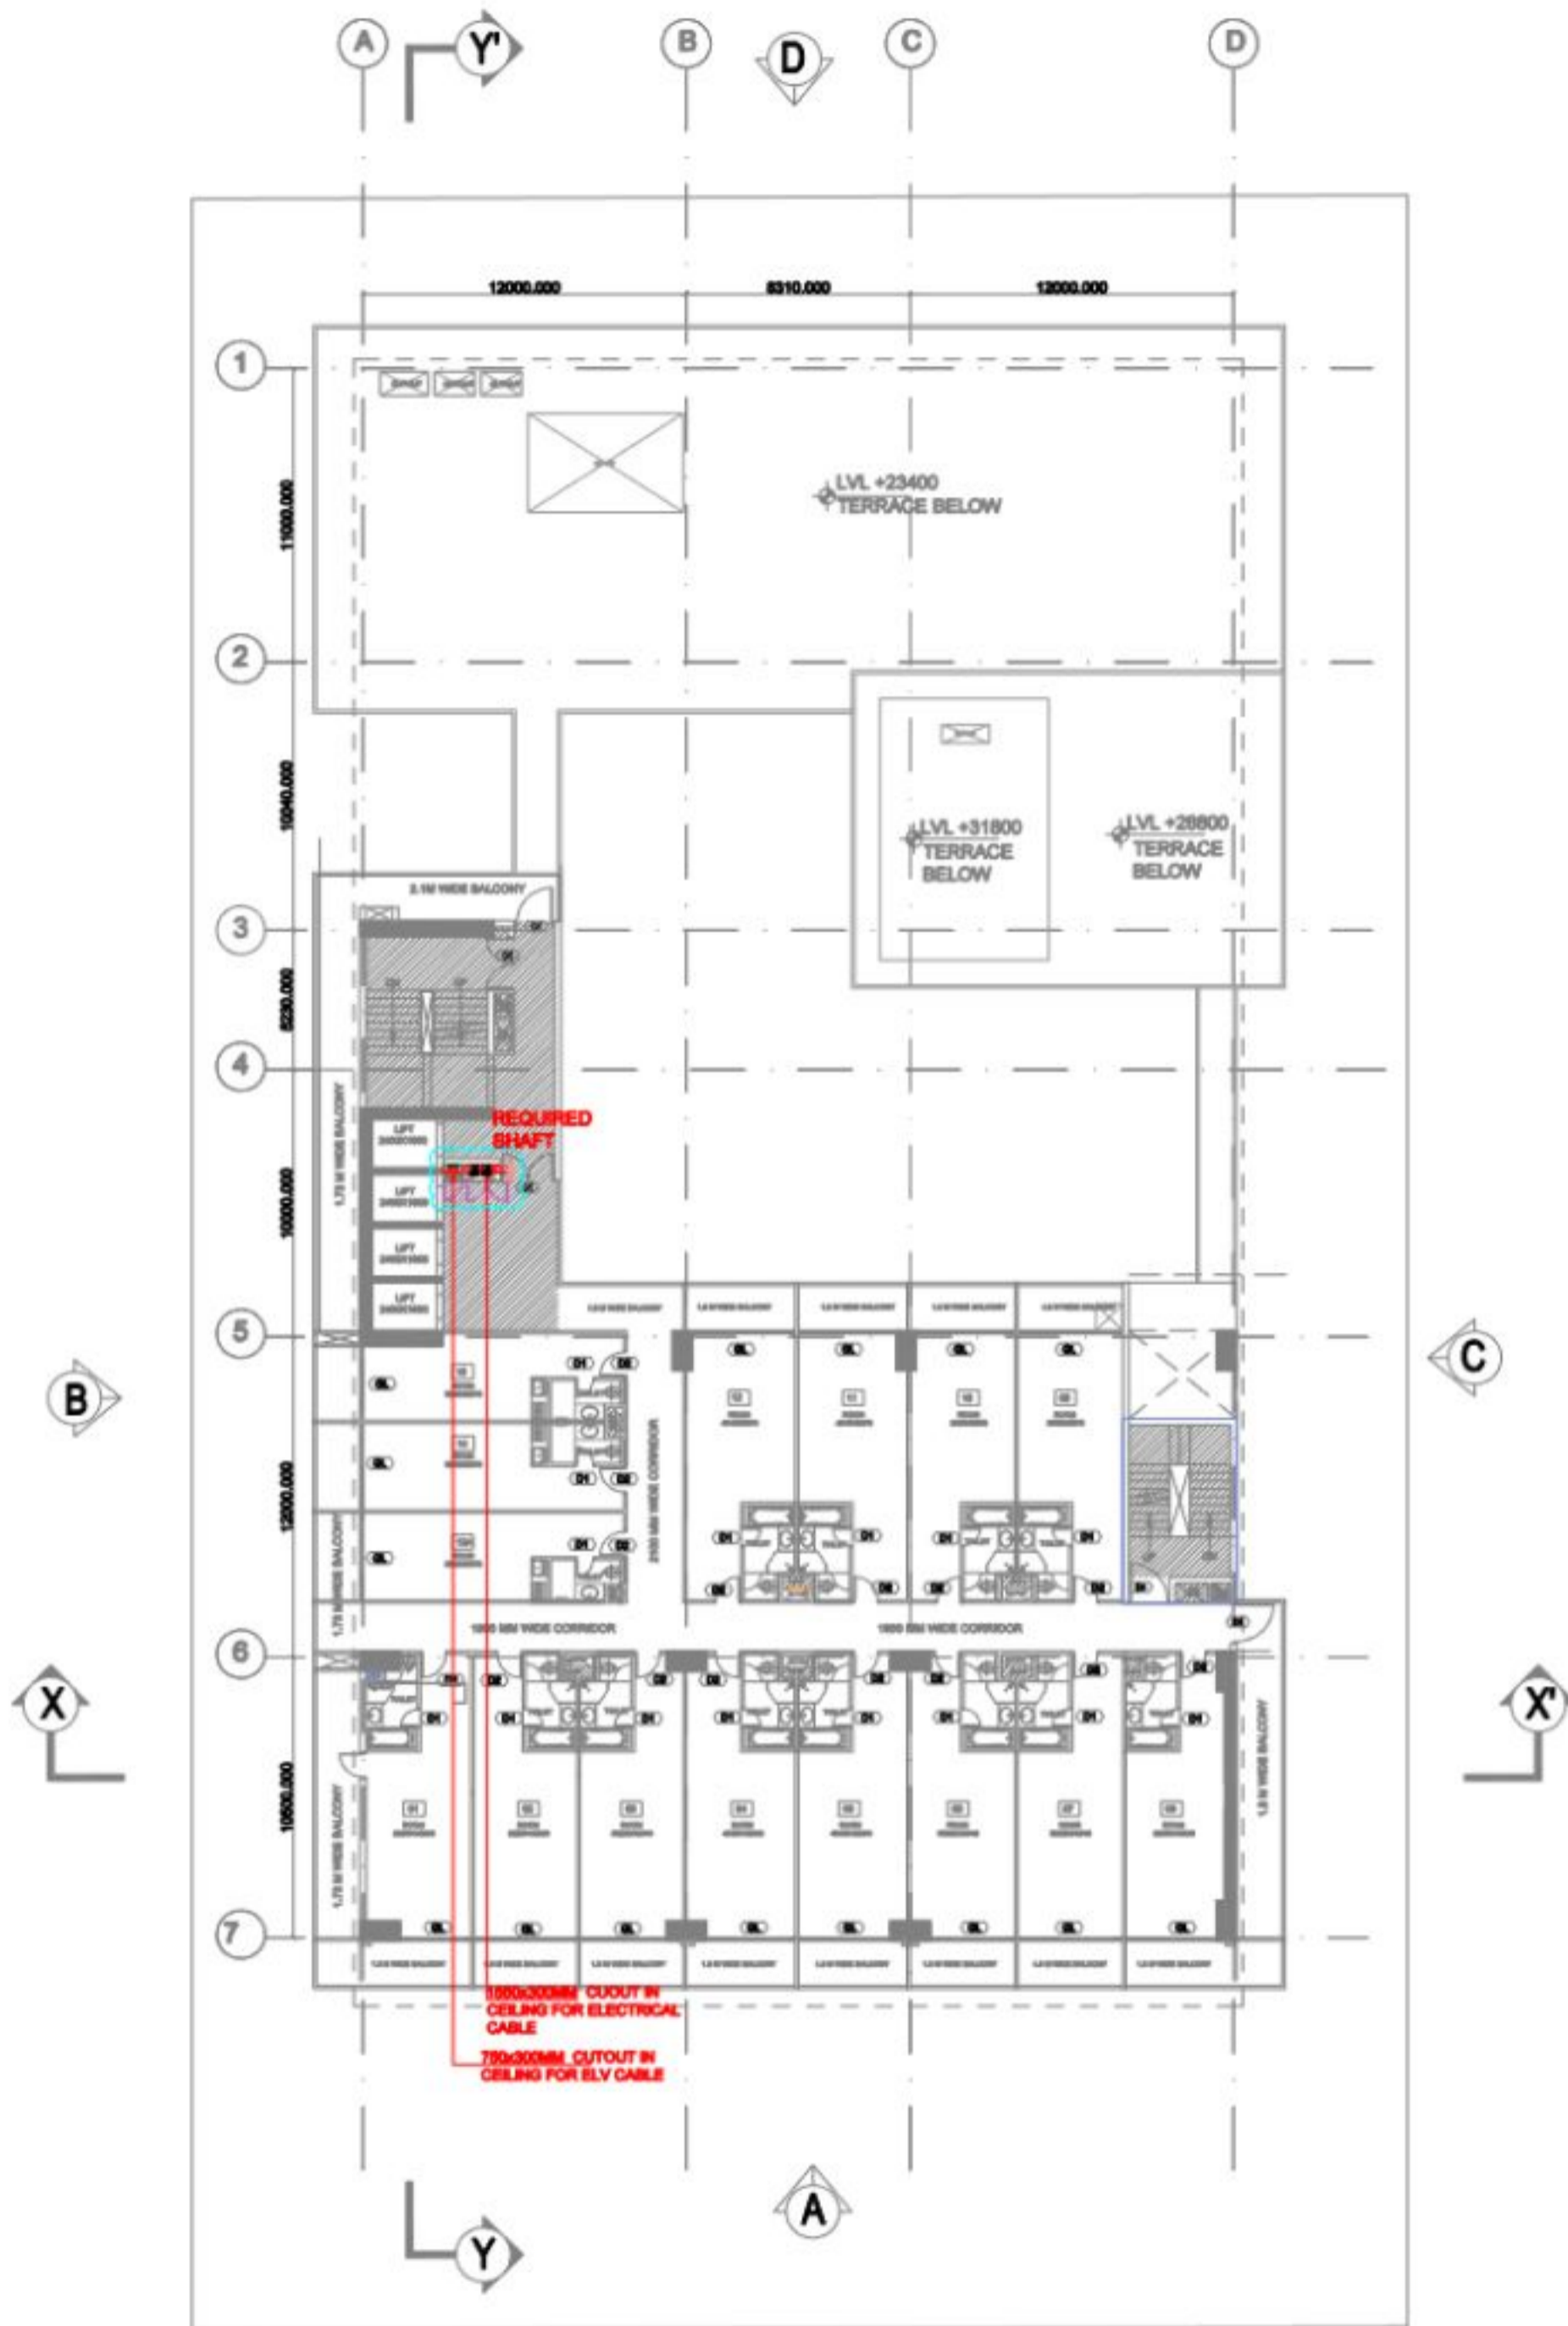

TYPICAL ROOM FLOOR
9,10,12,13,15 & 16

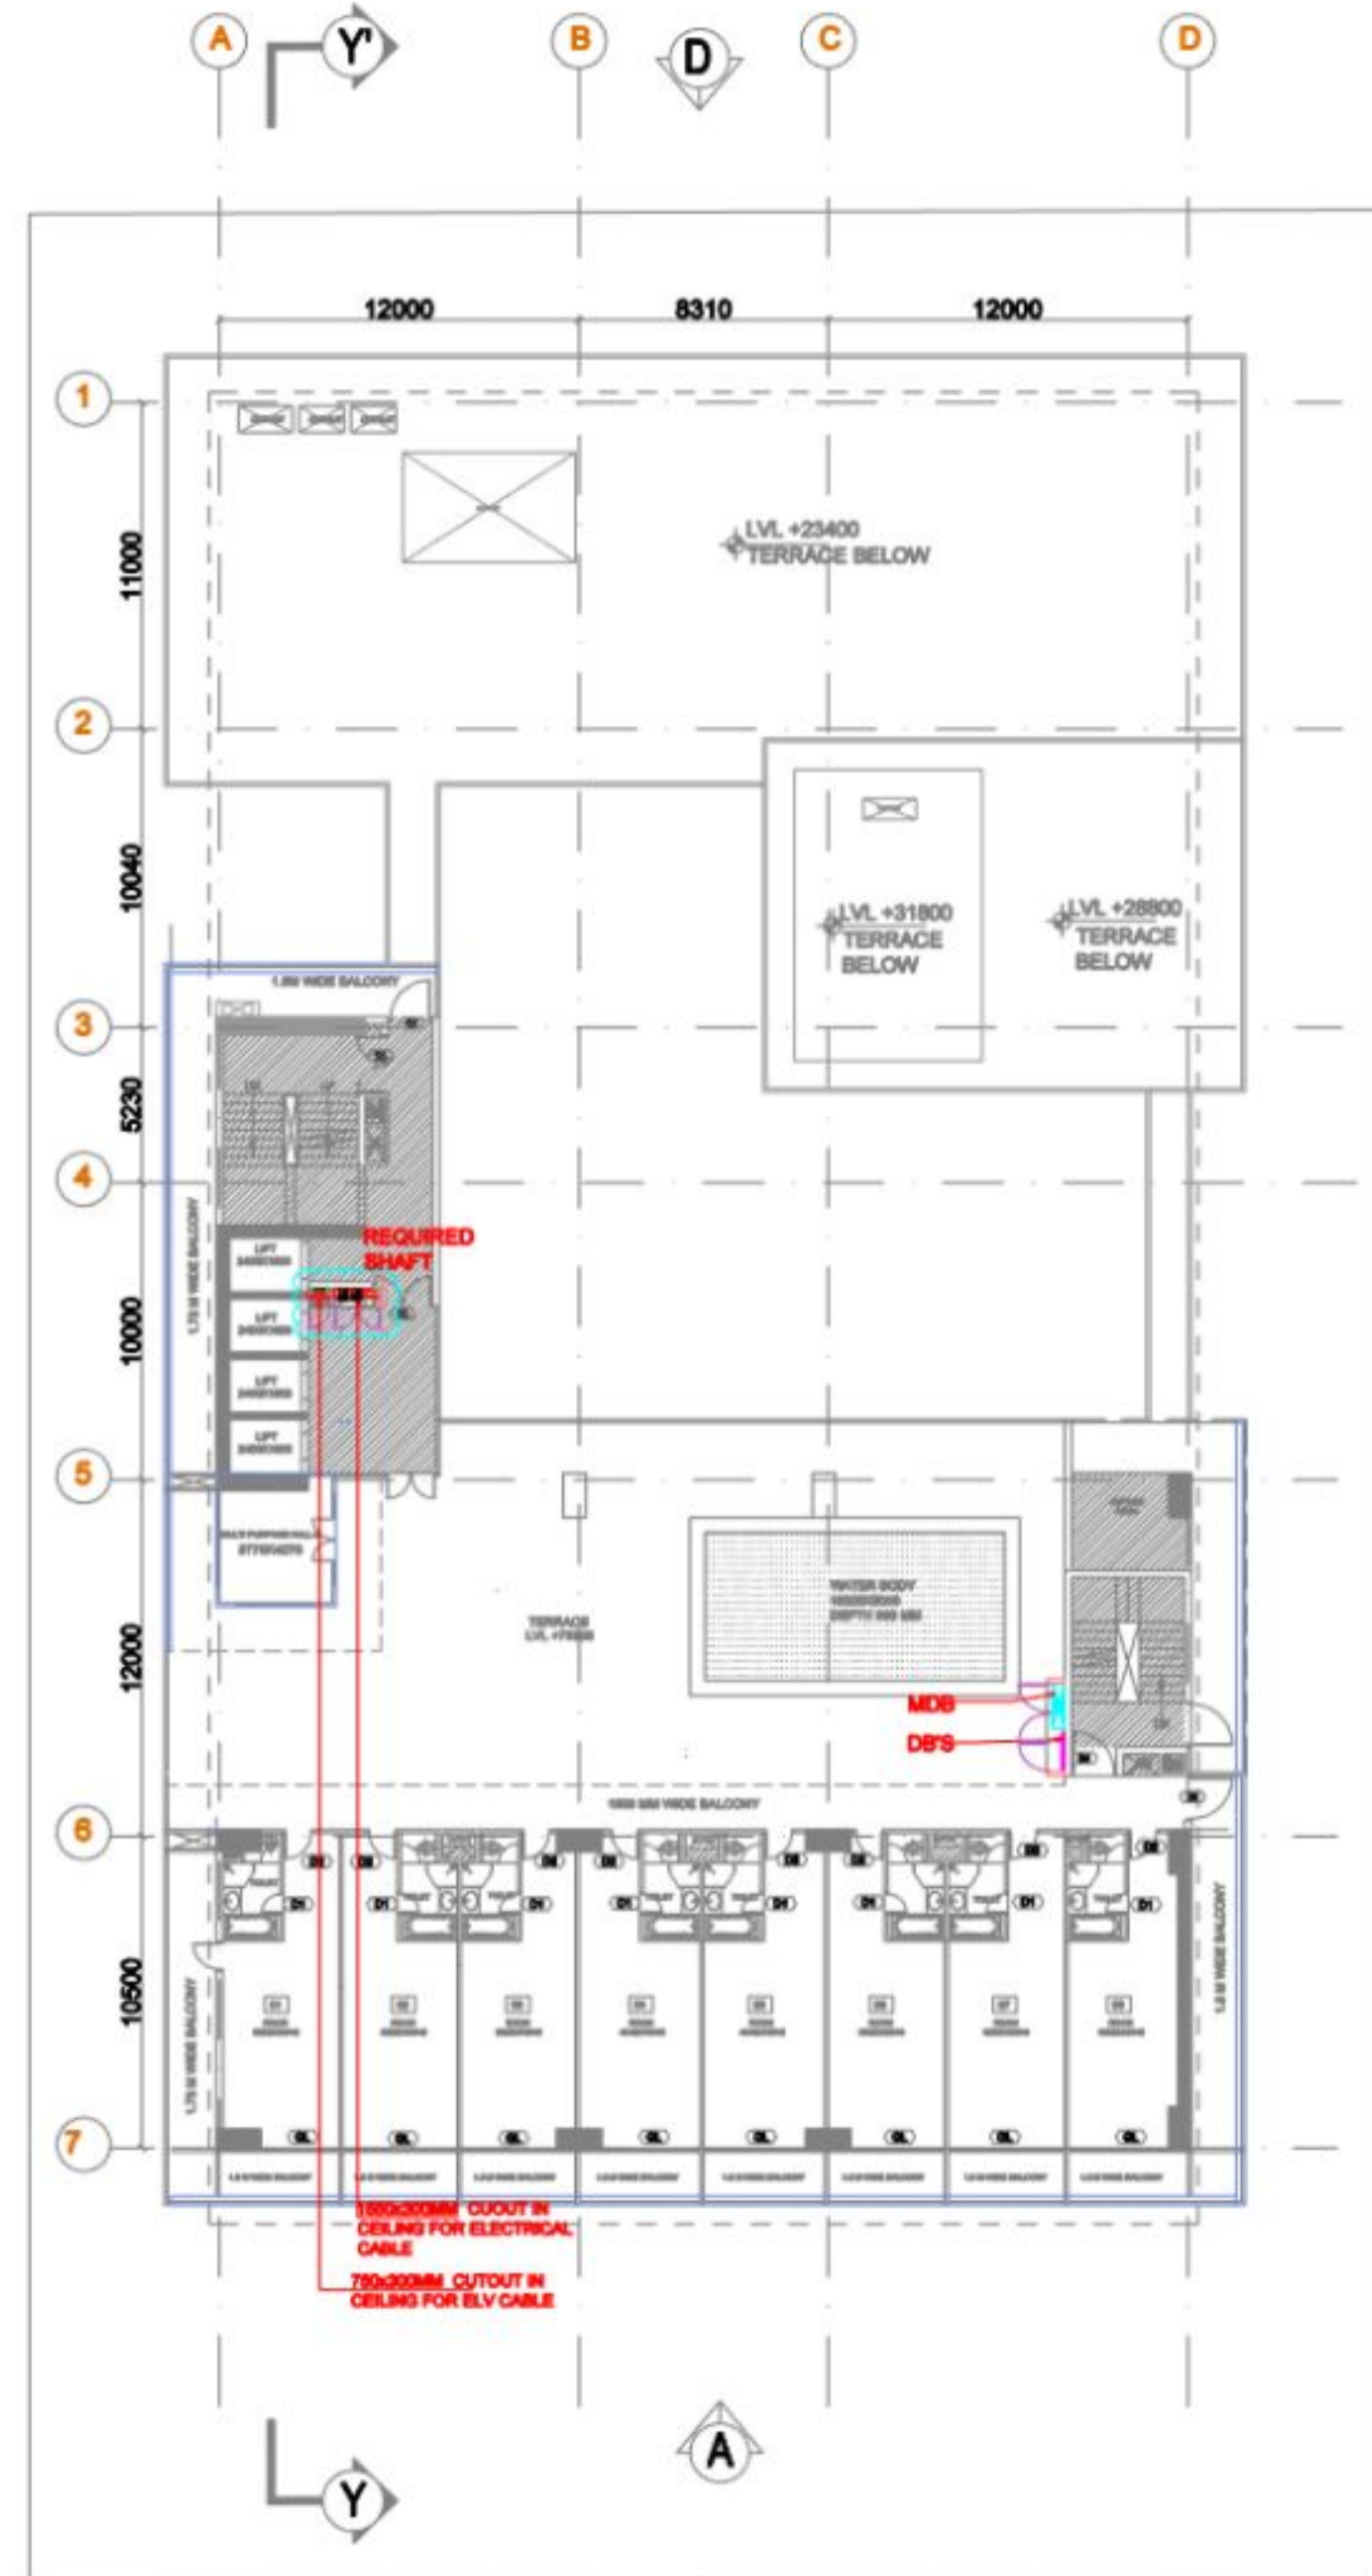

17TH FLOOR

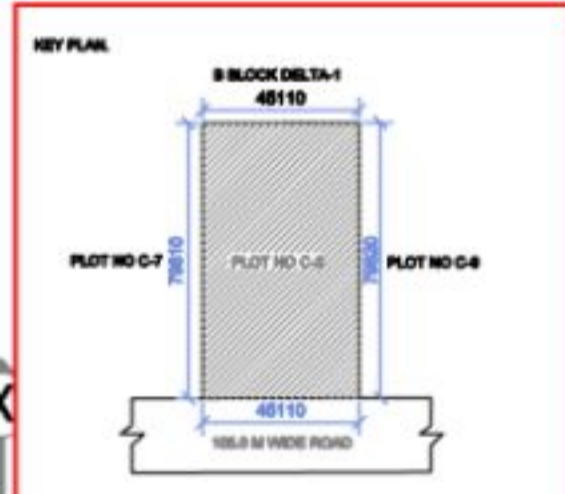

Client Sign: _____
 Architect Sign: _____
KAVI JAIN

NIRMAN CONSULTANTS
 total project management, architecture, planning, interiors

Project: **PROPOSED COMMERCIAL PROJECT "METRO WALK" FOR M/S LEVANTE PROJECTS Plot No C-08, Sector-DELTA-1, G. Huda**

Type of Drawing: **ELECTRICAL SUBMISSION DRAWING**

Title: **ELECTRICAL LAYOUT**

Scale: 1:50	Drawn: PRADEEP
Date: 02.01.2023	Sheet No: A1
Project No: -	File No: -
Work: -	Drawing No: -