

पर्यावरण की दृष्टि से राज्य बन निधि
अभिविवेक के अनुसार कम से कम
2% प्लॉट पर लागू अनिवार्य है।

विद्युत तारों का अनुसार सुरक्षित रूप
सोपान ही विभाजित कार्य किया जायेगा

समस्त प्रकार के भवन / रुकान की सुविधा हेतु
भिनन सारो पर समस्त दीवारों के ऊपर
आवृत्ति 100 टाई बोन डालना अनिवार्य है जो
होटे/रुकान के लिये सिस्टम प्रकृत प्र
के नीचे कले जाये।

यह मानवित स्वीकृति से केवल सौच ही है

मूल पर एक बांड पर स्वीकृत मानवित की
संख्या व दिनांक लिखना अनिवार्य होये।

मानवित स्वीकृत पत्र पर अंकित शर्तों के
अनुसार मानवित निर्गत किया जाता है।


स्वास्थ्य सम्बन्धी किसी भी विवाद
की स्थिति में मानवित की स्वीकृति
स्वतः निरस्त समझी जायेगी।



मानवित निर्देशक
गोवा/गोवा विकास प्राधिकरण
गोवा/गोवा

मानवित निर्देशक
गोवा/गोवा विकास प्राधिकरण
गोवा/गोवा

PRODUCED BY AN AUTODESK EDUCATIONAL PRODUCT

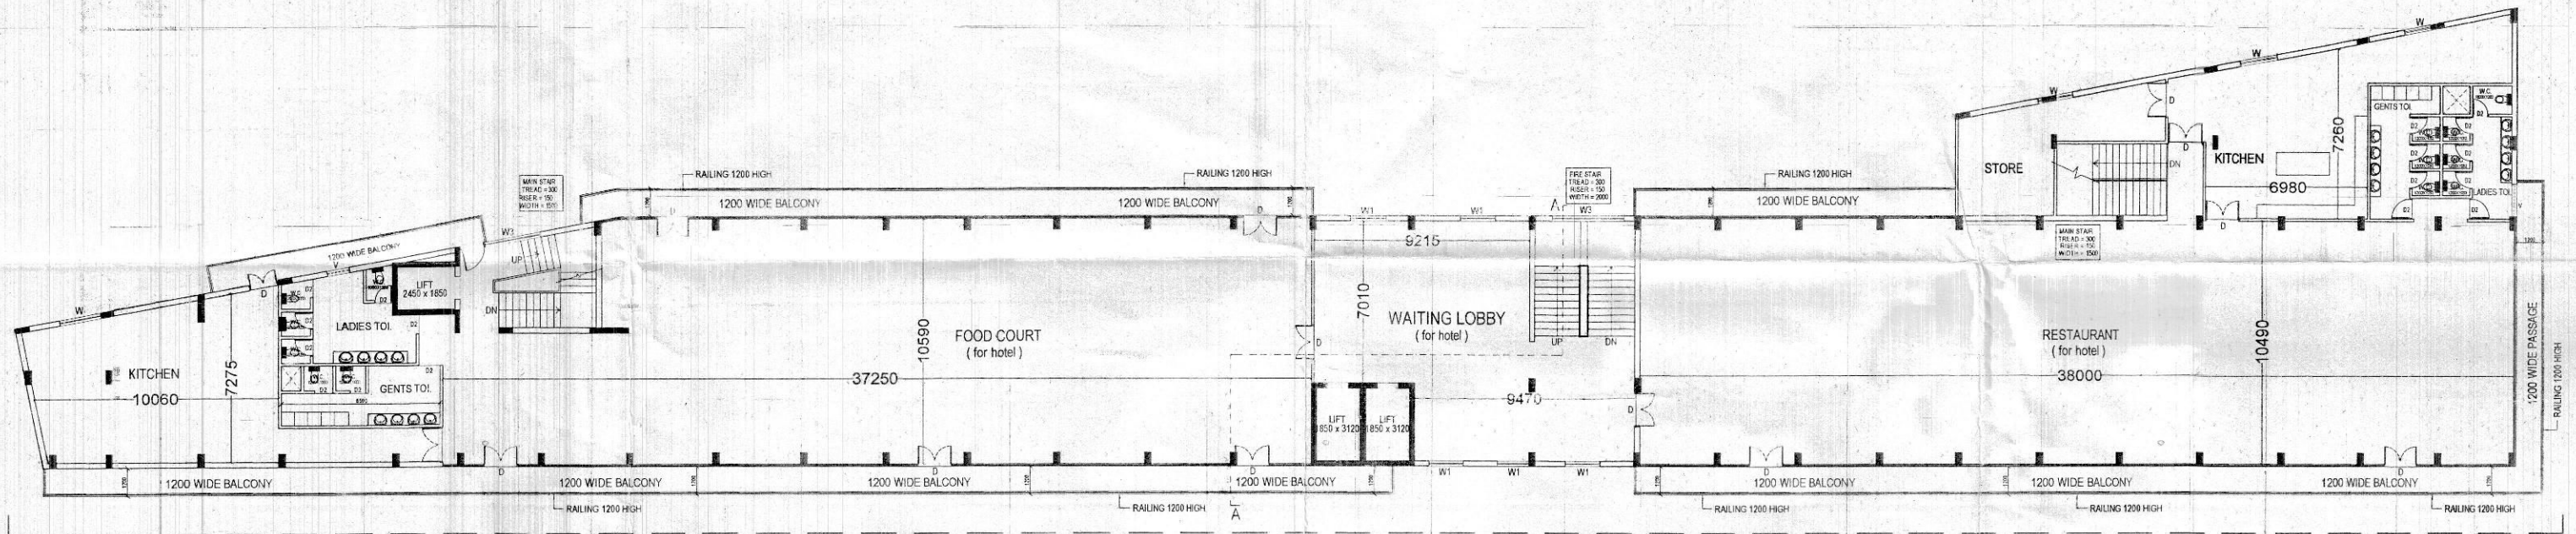

3rd FLOOR PLAN
(FOR HOTEL)


ELEVATION SIDE

Pioneer Consulting Engineers Pvt. Ltd.
132, Mithla Apartments,
76, I.P. Extn., Delhi-110092

PROJECT:
SUBMISSION DRAWING FOR THE PROPOSED
HOTEL BUILDING AT KHASRA NO. - 1091/4m, 1091/5m
at VILLAGE NOOR NAGAR DISTT. GHAZIABAD (U.P.)

OWNER:
Mr. DEVENDRA SINGH
&
Ms. OMVEERI

DRAWING TITLE:
3rd FLOOR PLAN

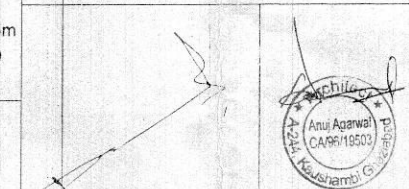

OWNER'S SIGN

Design Studio
ANUJ AGARWAL ARCHITECTS
OFFICE:- A-244 KAUSHAMBI GHAZIABAD (U.P.)
Ph:-0120 - 6454182 / 84, 4165716, TEL. FAX - 2773592
e-mail:- arch.anujagarwal@gmail.com

SCALE: N.T.S. DEALT BY: ACHAUN DATE:
DESIGN BY: CHECKED BY: DRG. No.

SD-088