

पर्यावरण की दृष्टि से संचय वन निवि
अभियोग के अन्तर्गत कम से कम
प्रति 125 पेड लगाना अनिवार्य है।

यह मानविक जीविकी से केवल धर्म धर्म है

पर्यावरण की दृष्टि से संचय वन निवि
अभियोग के अन्तर्गत कम से कम
प्रति 125 पेड लगाना अनिवार्य है।

स्वामित्व सम्बन्धी किसी भी विवाद
की स्थिति में मानविक की स्वीकृति
स्वतः निरस्त समझी जायेगी।

समस्त प्रकृत के भाग / संपत्ति की सुरक्षा हेतु
निम्न सूची में प्रस्तावित क्षेत्रों के ऊपर
कृषि/वनीय/वन/जल/वायु/अन्य
होने वाले क्षेत्रों में स्थित प्रत्येक छत
के नीचे खाली छोड़े।

मानविक स्वीकृति पत्र पर अंकित शर्तों के
अन्तर्गत मानविक निर्गत किया जाता है।

निम्न नियमों के अनुसार सुरक्षित रूप से
कोई भी निर्माण कार्य किया जायेगा


भारत सरकार द्वारा पत्र-संचालन मानकित का
संख्या व दिनांक लिखित अनिवार्य होगा।



वर्ष 1970 के
राजधानी विकास प्राधिकरण
वाणिज्यिक


वर्ष 1970 के
वाणिज्यिक
वाणिज्यिक

वाणिज्यिक

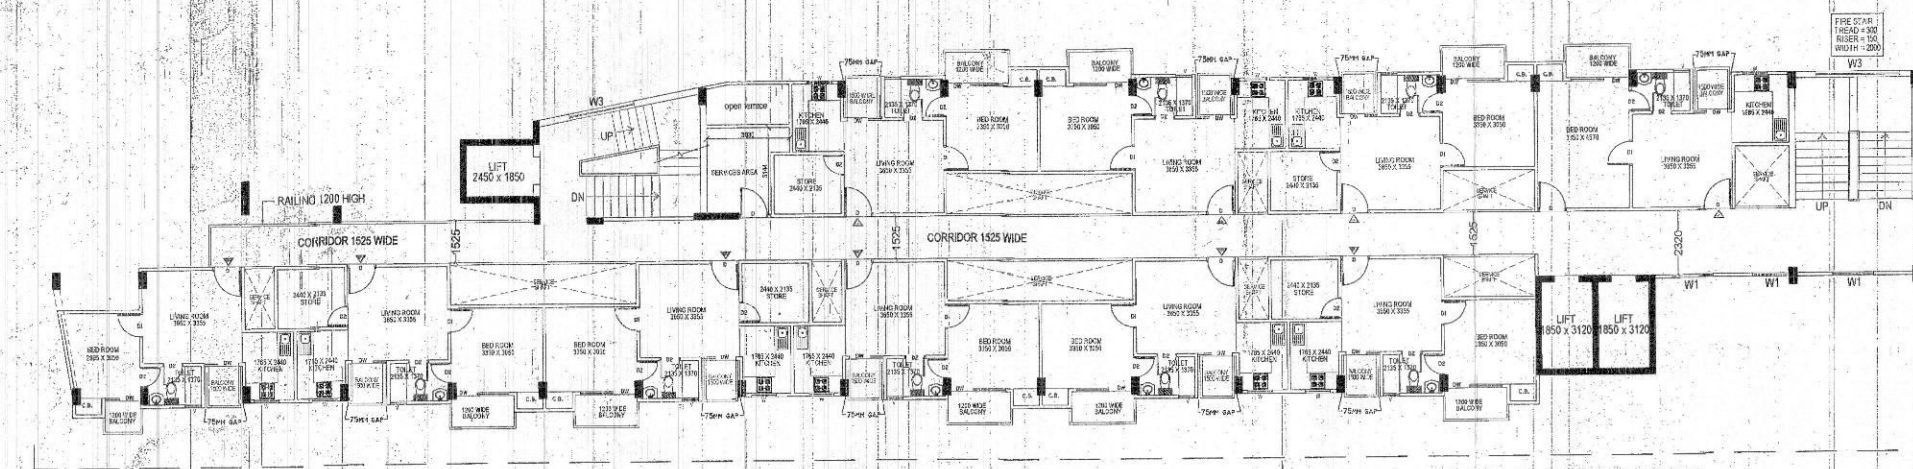


8th FLOOR PLAN
(FOR SERVICE APARTMENT AREA)

ELEVATION SIDE

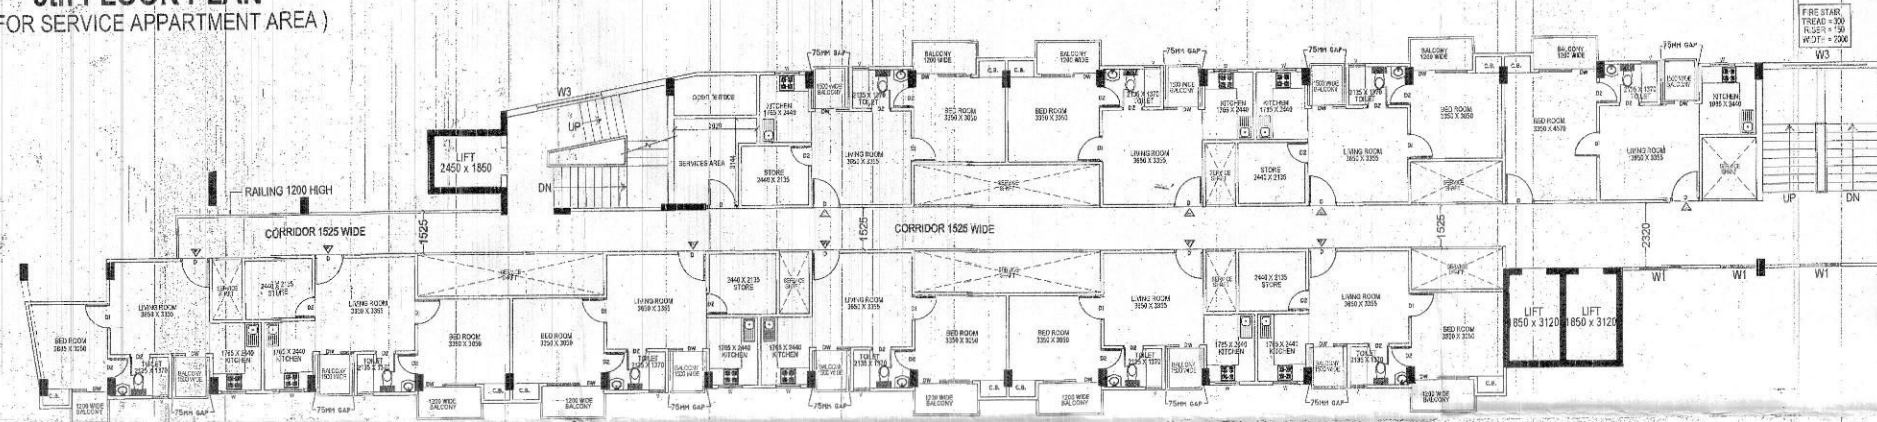



7th FLOOR PLAN
(FOR SERVICE APARTMENT AREA)

ELEVATION SIDE

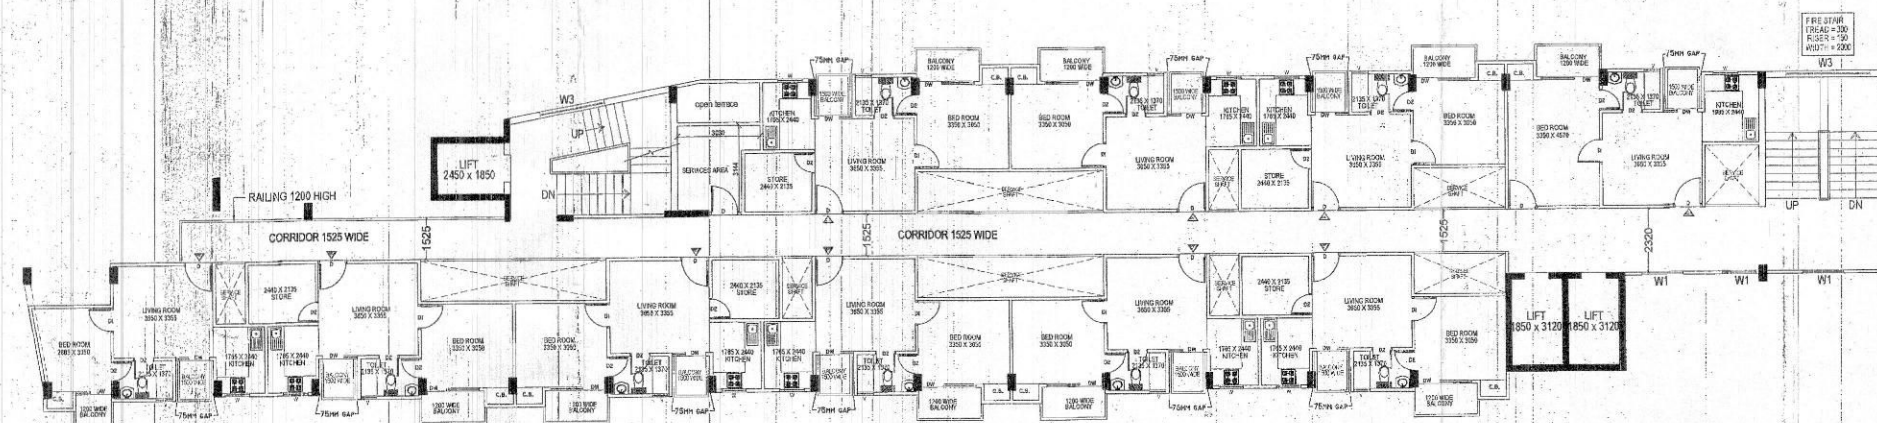

6th FLOOR PLAN
(FOR SERVICE APARTMENT AREA)


ELEVATION SIDE

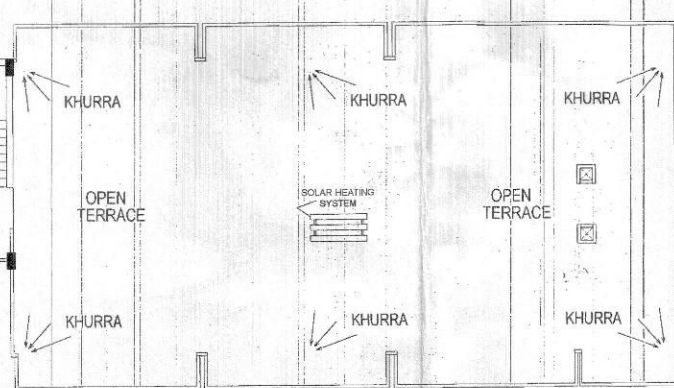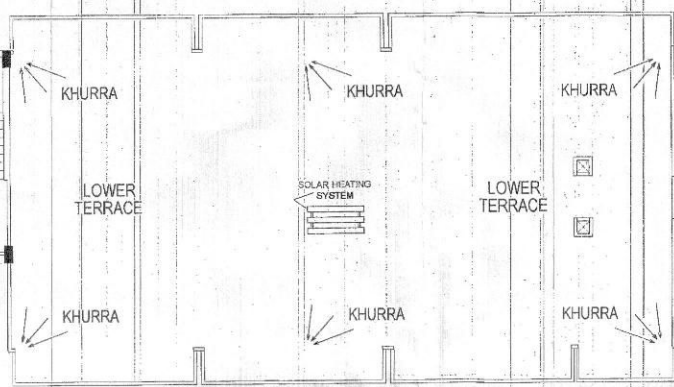

DRAWING TITLE
6th, 7th, 8th FLOOR PLAN

PROJECT:
SUBMISSION DRAWING FOR THE PROPOSED
HOTEL BUILDING AT KHASRA NO. - 1091/4m, 1091/5m
at VILLAGE NOOR NAGAR DISTT. GHAZIABAD (U.P.)

OWNER
M/r. DEVENDRA SINGH
&
Ms. OMVEERI

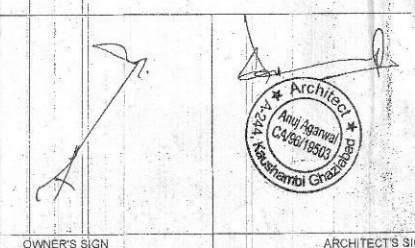

ANUJ AGARWAL ARCHITECTS
OFFICE: A-244 KAUSHAMBI GHAZIABAD (U.P.)
Ph: 0120 - 6454182 / 84, 4165716, TEL. FAX - 2773592
e-mail : arch.anujagarwal@gmail.com

SCALE: N.T.S. DEALT BY: ACHAUHAN DATE: DRG No: SD-10