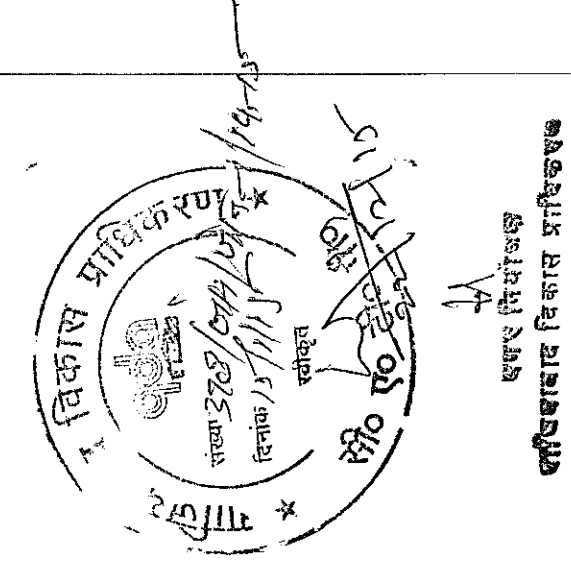




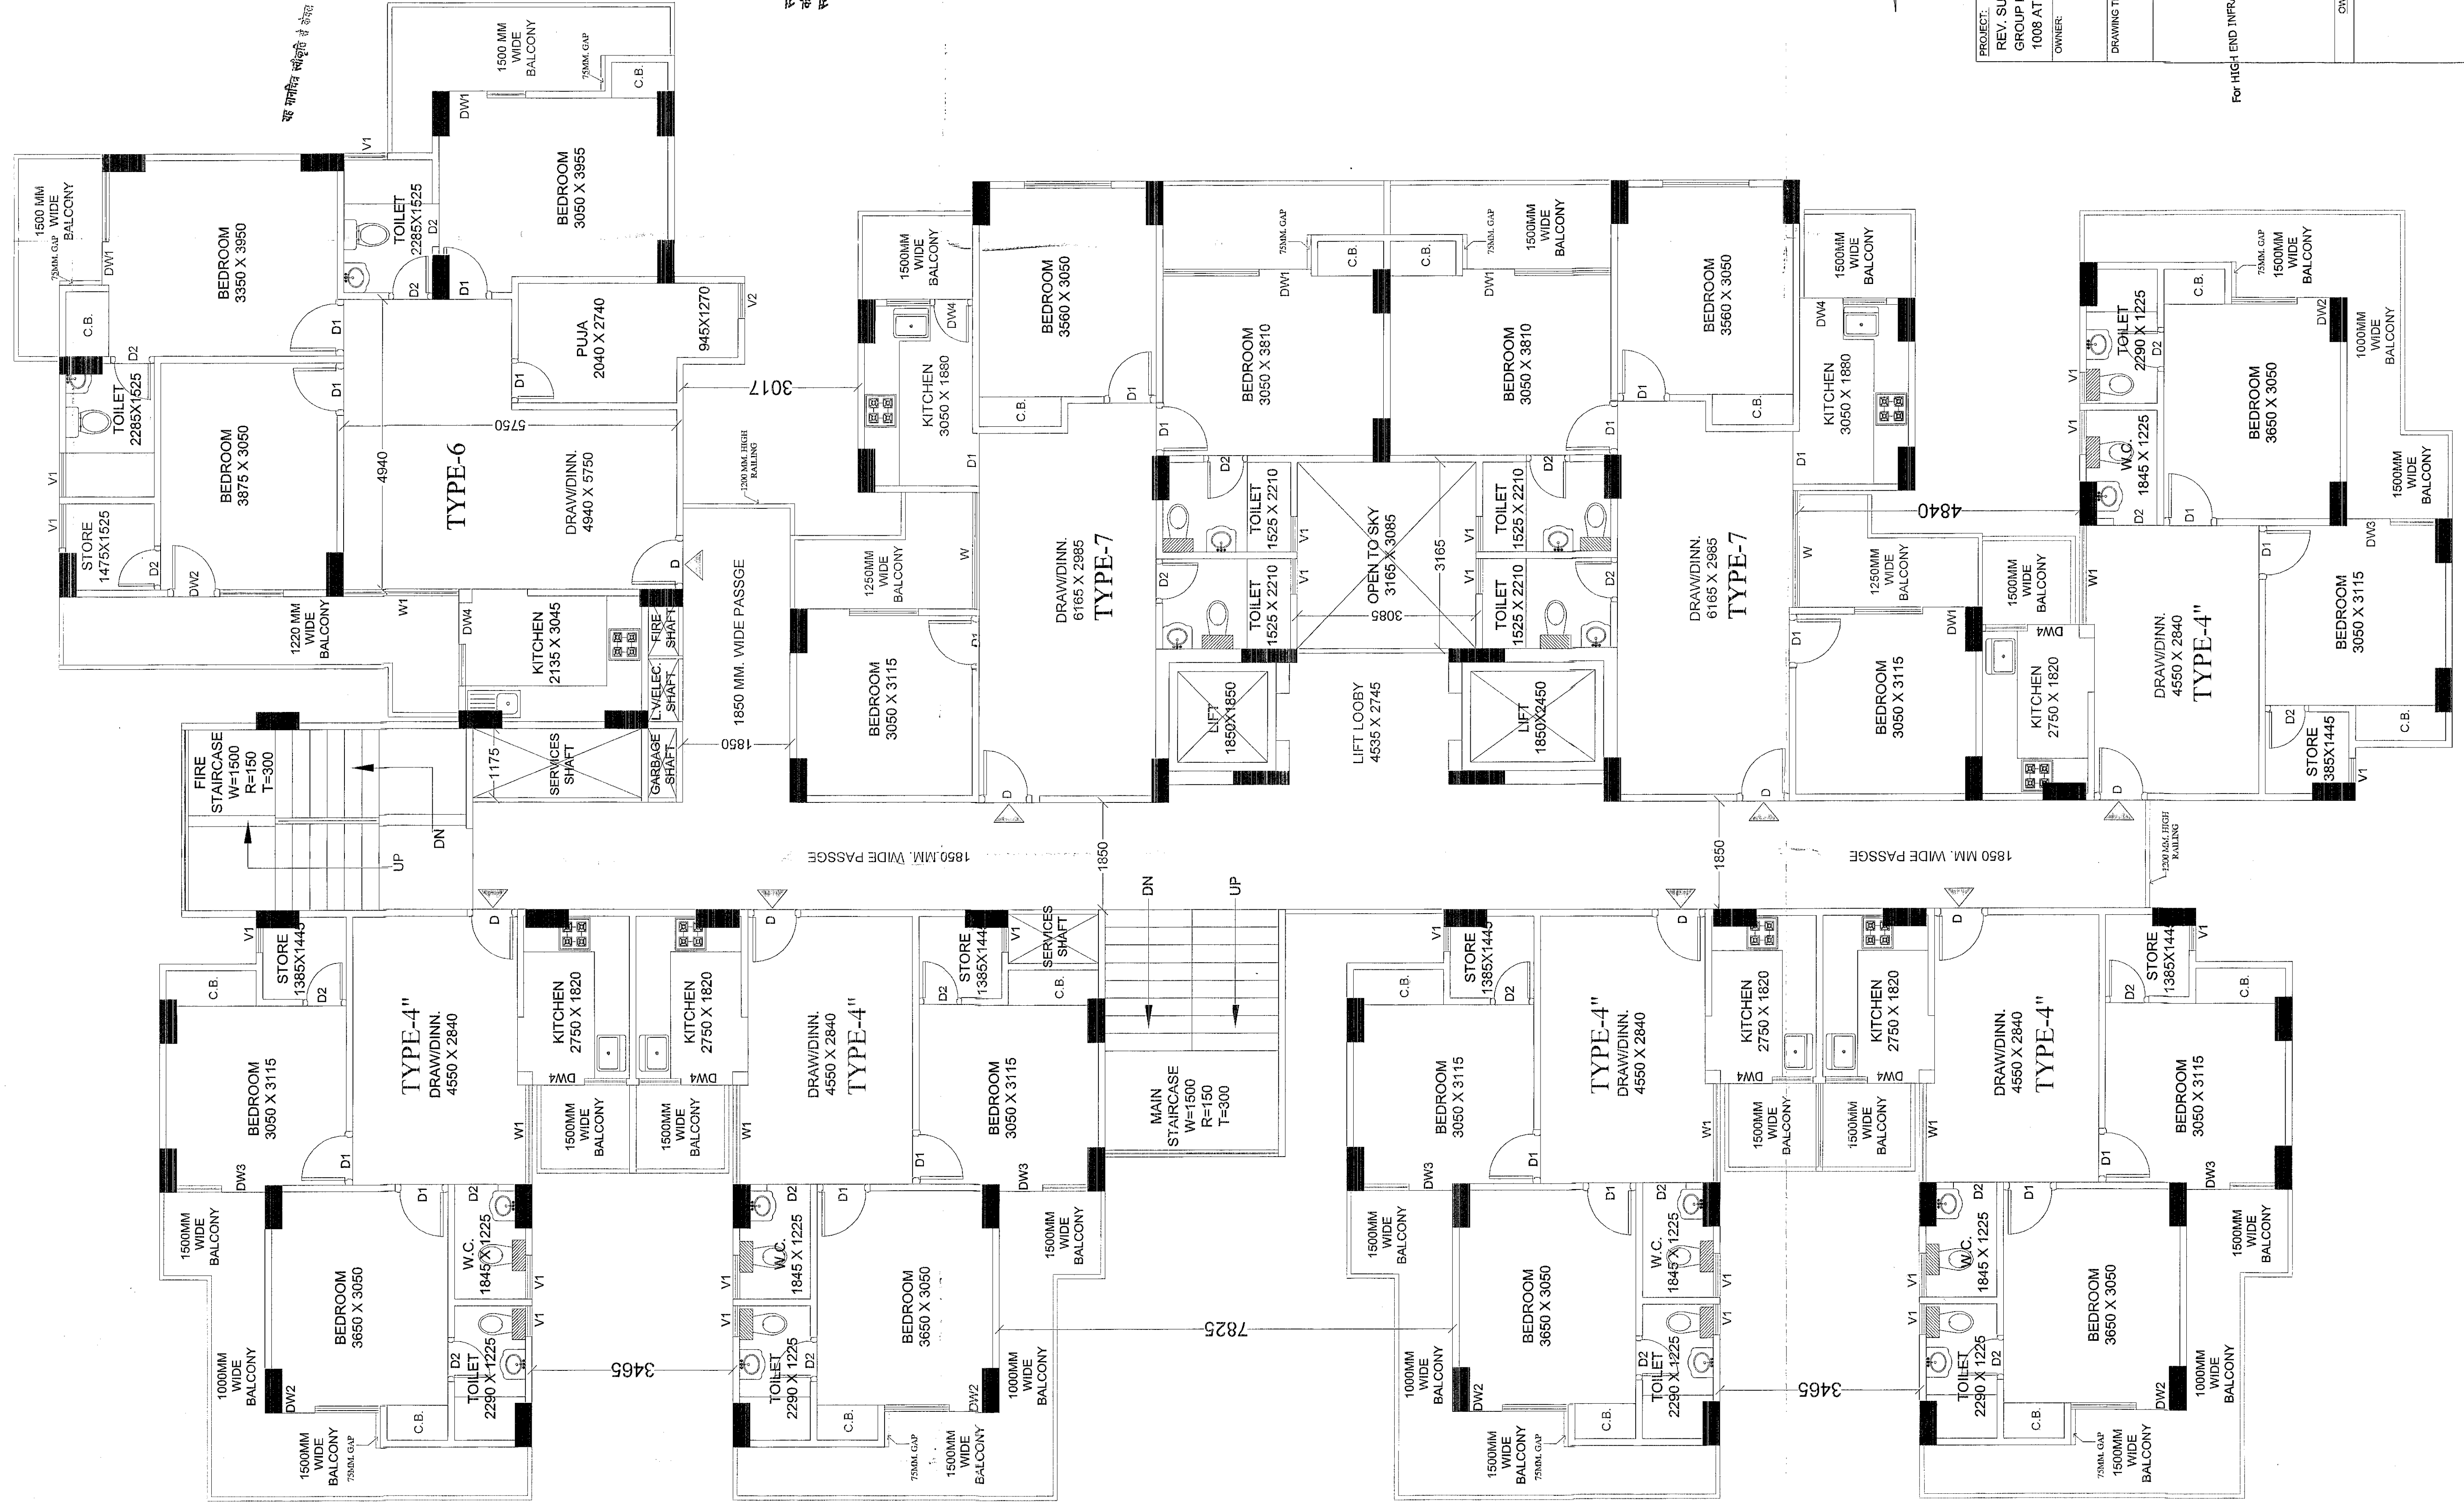
यह मानचित्र संशुद्धि से केवल सूचित नहीं कि यह सही है।

पर्यावरण की दृष्टि से स्वच्छ एवं निराला
सुविधाओं के अभाव में कम से कम
20% की सीमा में निर्धारित है।

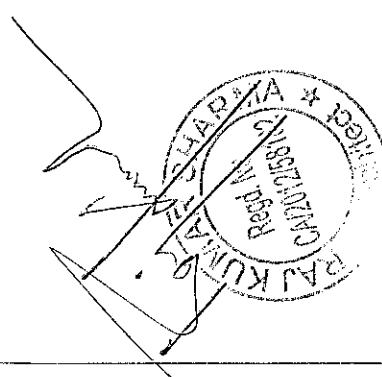
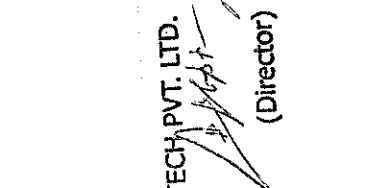
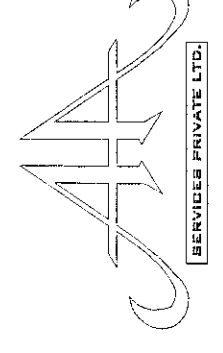
समान प्रकार के भवन / संरचना की तुलना में
निम्नलिखित बातों पर ध्यान देना चाहिए / आवश्यक
है कि इन बातों पर ध्यान देना आवश्यक है
के साथ ही करें।

भवन का एक बड़ा एवं संतुलित मानचित्र
समस्त 3 दिशा में निर्माण के लिए है।

स्वास्थ्य संबंधी चिंता, भी निवास
की स्थिति में मानचित्र की संशुद्धि
स्वयं, निवास संबंधी चिंता है।



1st FLOOR PLAN

PROJECT: REV. SUBMISSION DRAWING FOR PROPOSED GROUP HOUSING (PARADISE - II) AT KH. NO. -1005 to 1008 AT VILLAGE NOORAGAR GHAZIABAD (U.P.)		
OWNER: M/s. HIGH END INFRA TECH (P.) LTD. DIRECTOR - Mr. P.C. GUPTA		
DRAWING TITLE: BLOCK - C 1st FLOOR PLAN		
OWNER'S SIGN:  (Director)		
ARCHITECT'S SIGN: 		
For HIGH END INFRA TECH PVT. LTD.		
		
Ashwin Architectural Services Pvt. Ltd. Office: 5/17, NO. 5, ROOF, NAGAR DELHI-110007 Phone: 9871780085, 9867700010 Email: ashwinarchitect@gmail.com		
SCALE: N.T.S.	DEALT BY:	DATE:
DESIGN BY:	CHECKED BY:	DRG. NO.: SD-11