



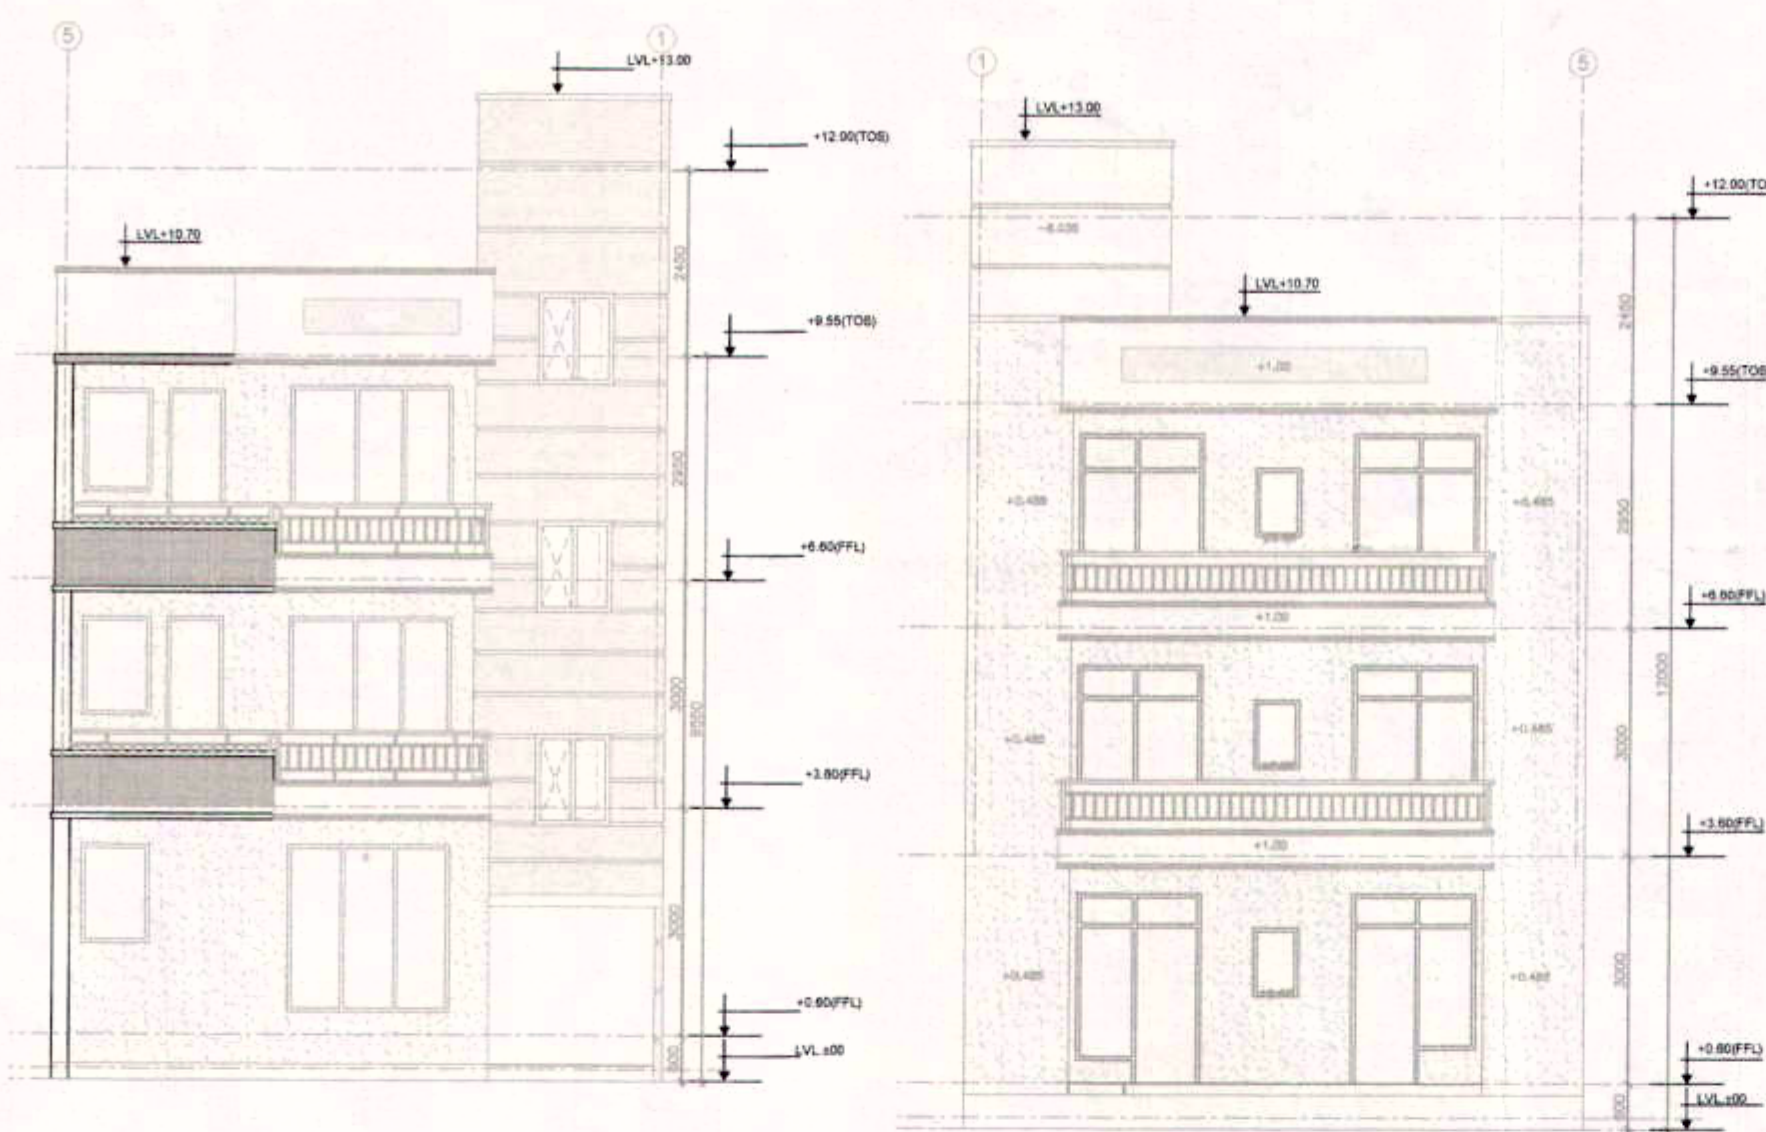


FRONT ELEVATION
SCALE 1:100

REAR ELEVATION
SCALE 1:100

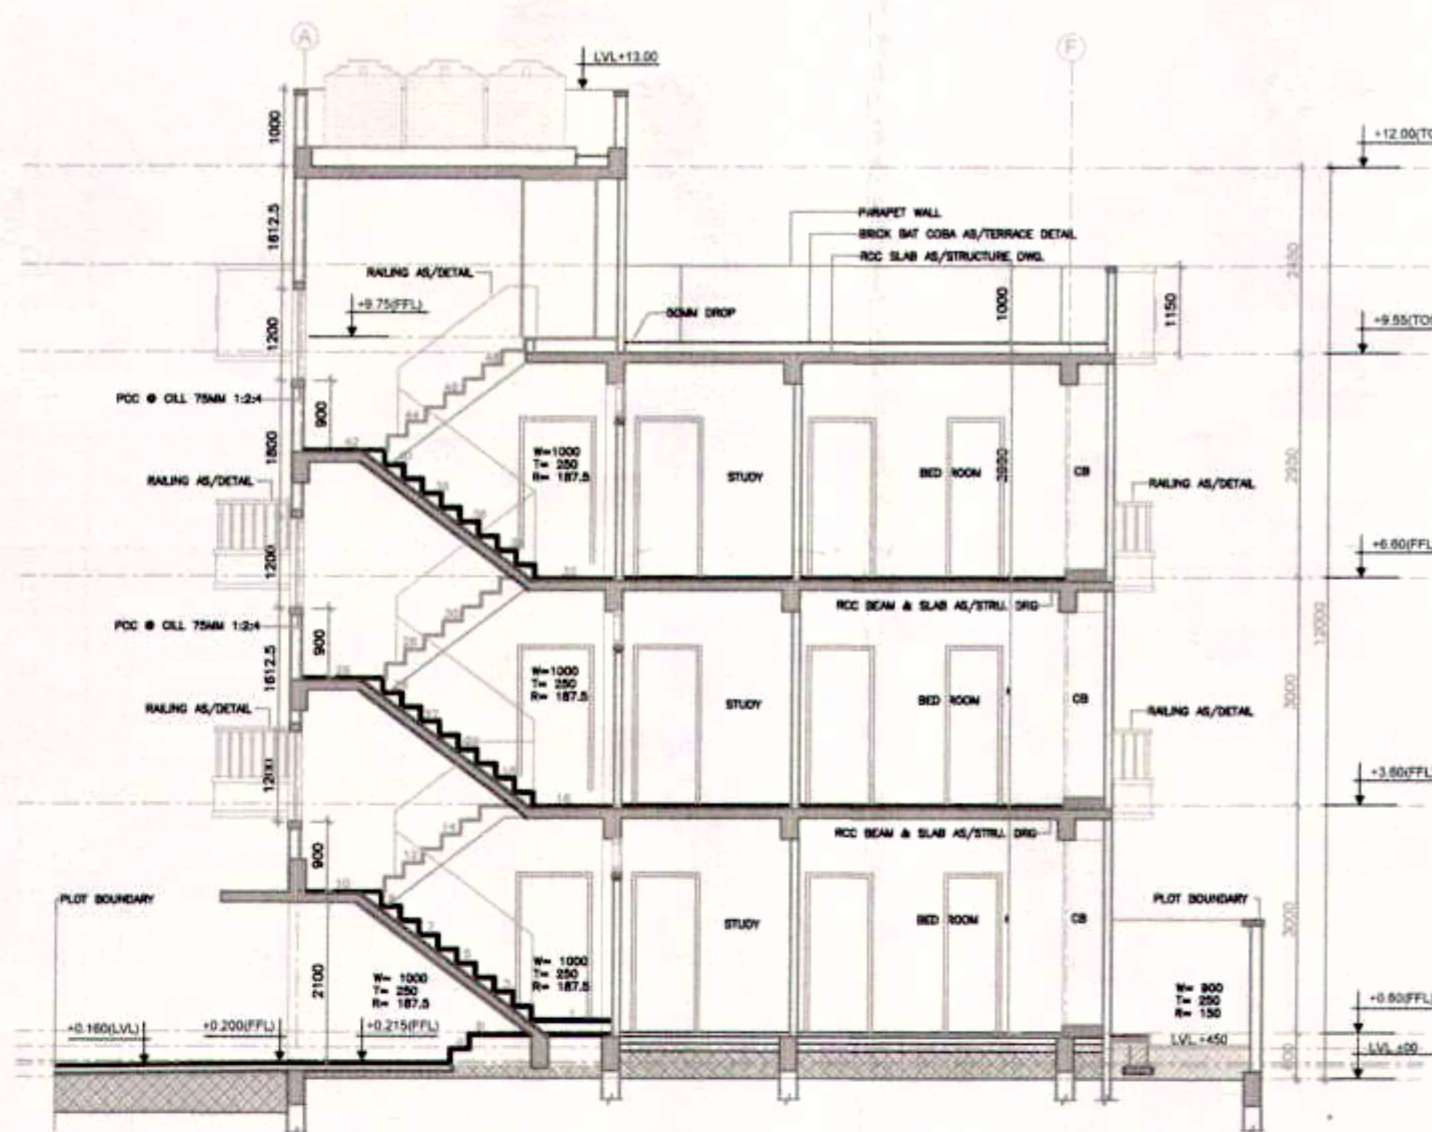


SECTION AA
SCALE 1:100

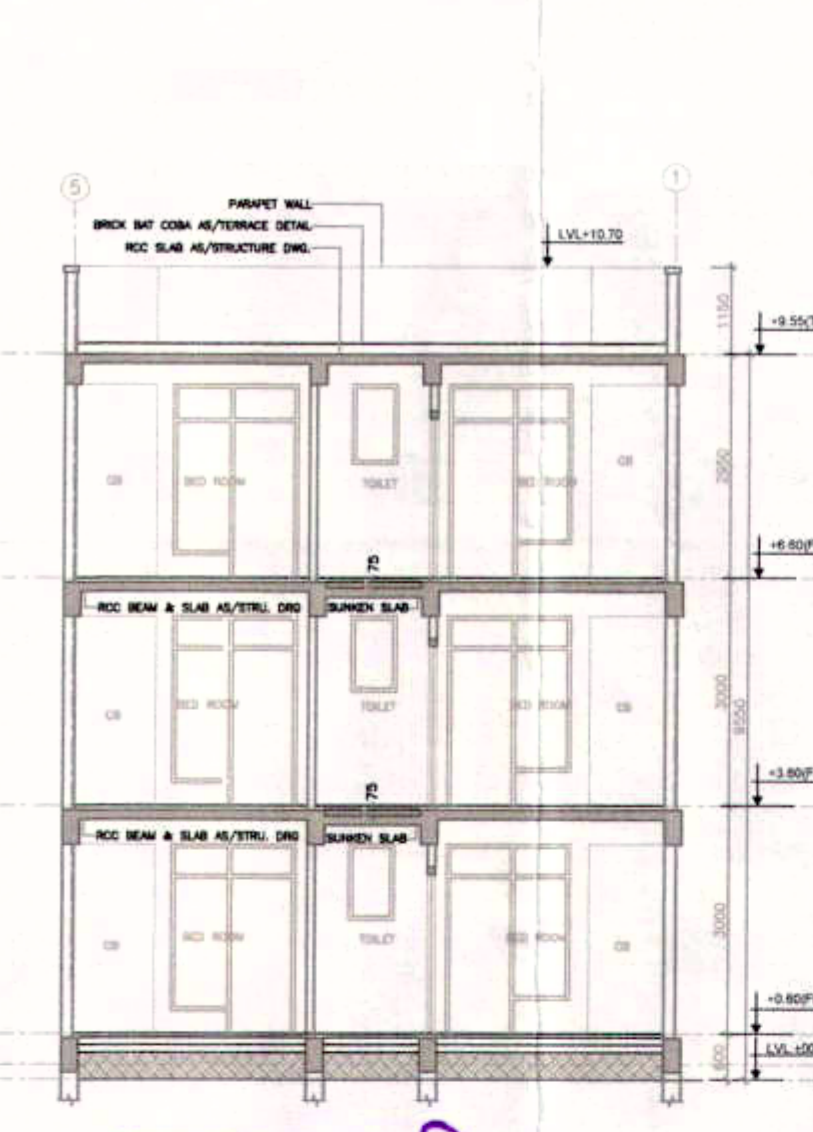


शमन मानचित्र
गाजियाबाद विकास प्राधिकरण

यह दस्तावेज़ शमन मानचित्र पर दिनांक 07.12.16 पर स्वीकृत की गई है।
यह मानचित्र दिनांक 18.12.2004 के अनुसार शमन मानचित्र दिनांक 18.12.2004 को कोष में जमा करने के उपरान्त कानूनी रूप से मान्यता प्राप्त है।
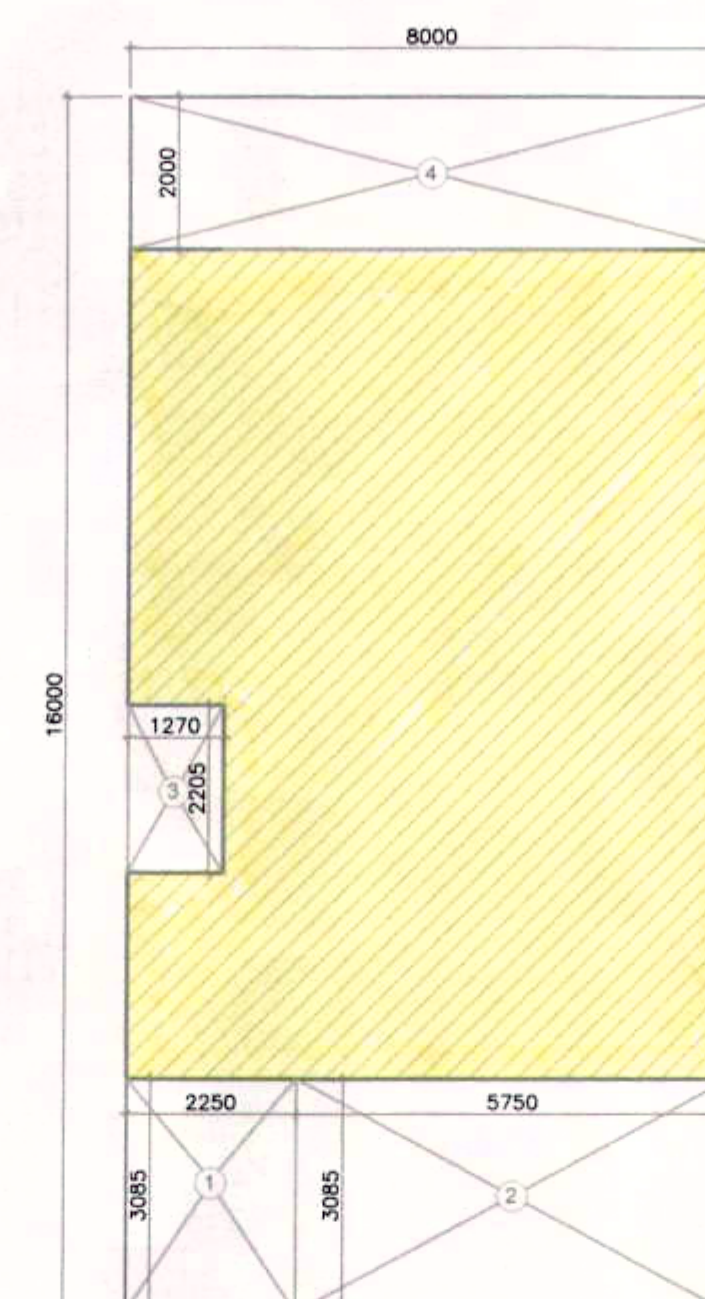


GROUND, FIRST AND SECOND
FLOOR AREA DIAGRAM
SCALE 1:100

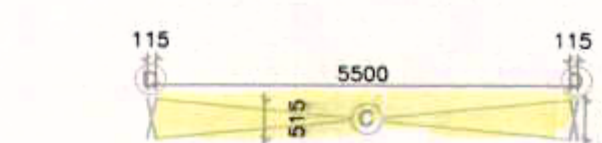


BALCONY AREA DIAGRAM
SCALE 1:100

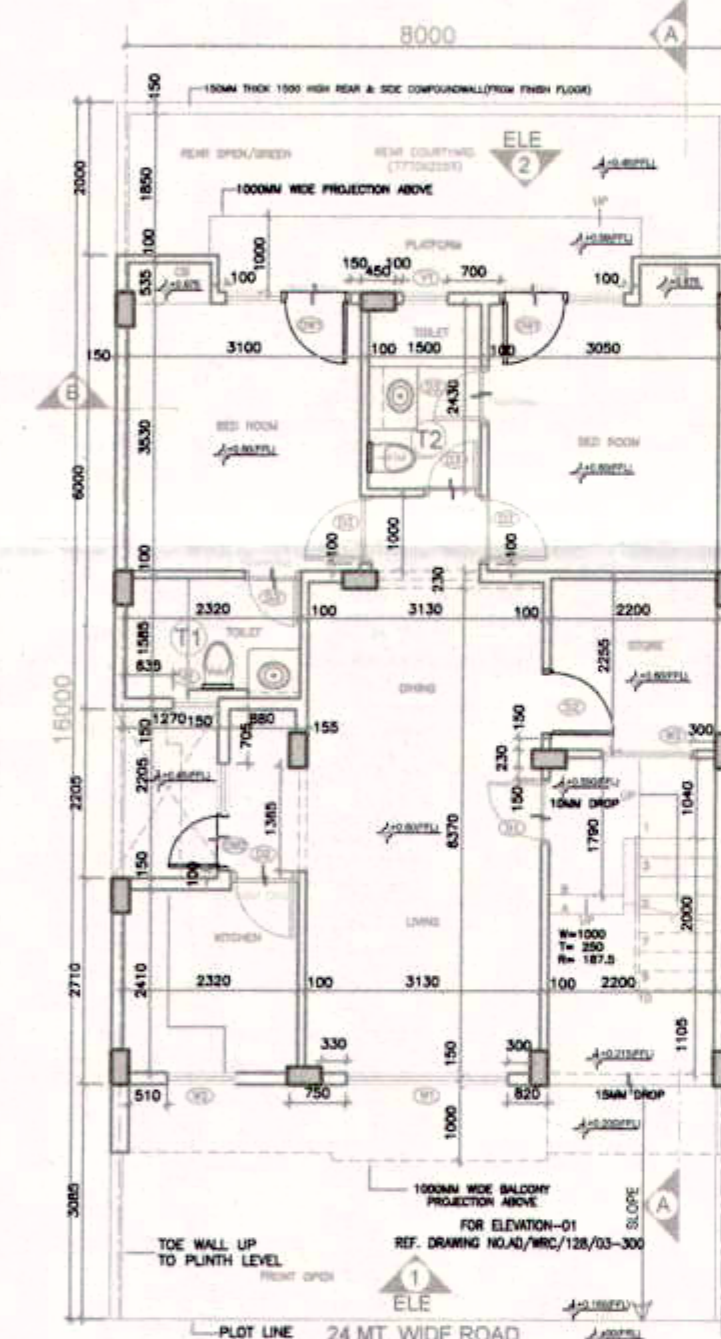


GROUND FLOOR PLAN
SCALE 1:100

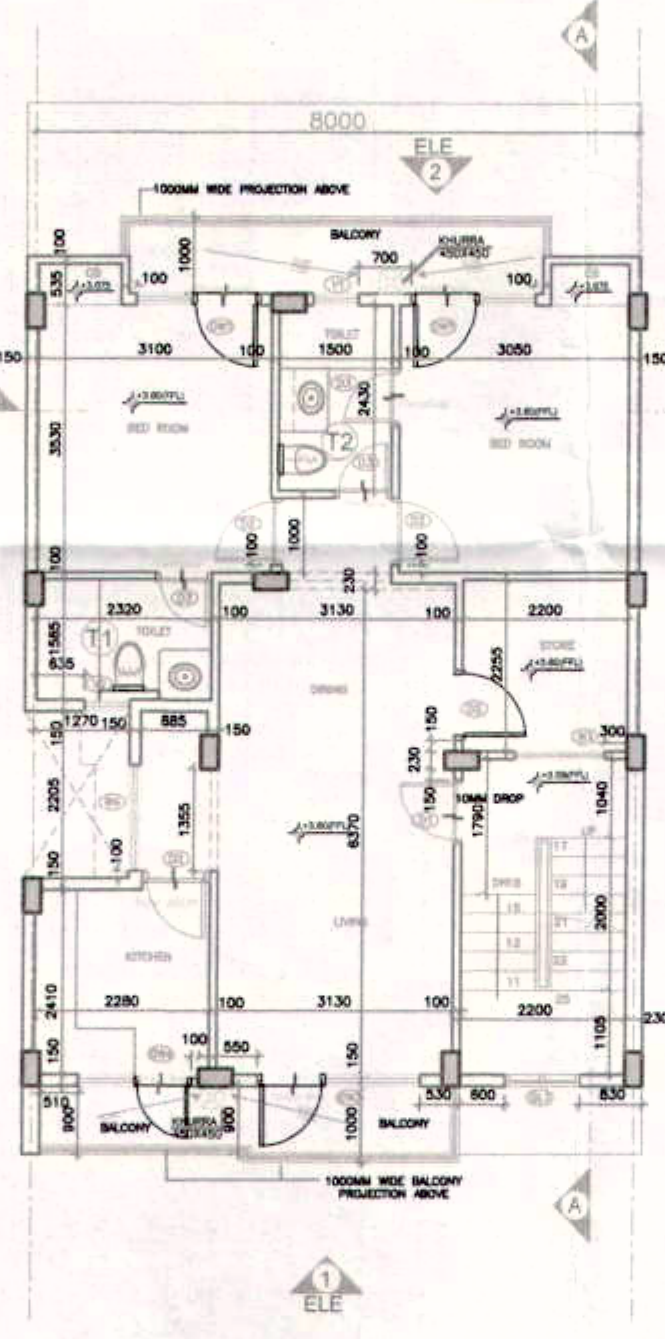


FIRST FLOOR PLAN
SCALE 1:100

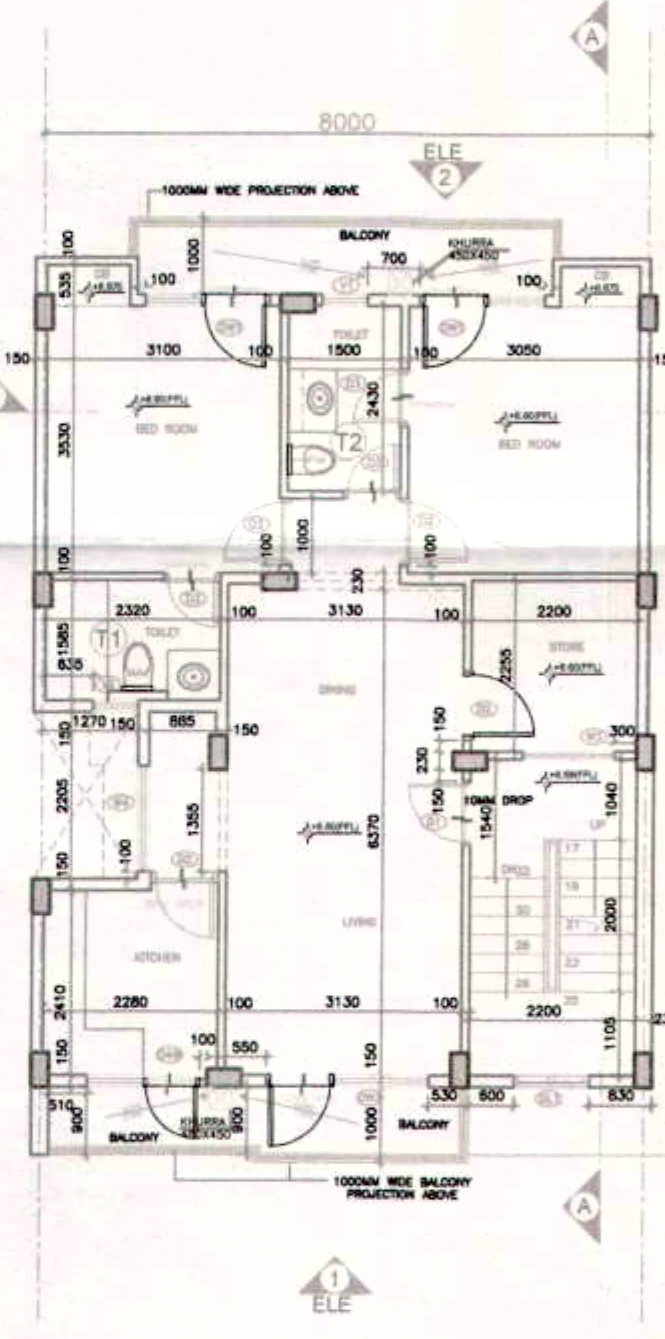

SECOND FLOOR PLAN
SCALE 1:100

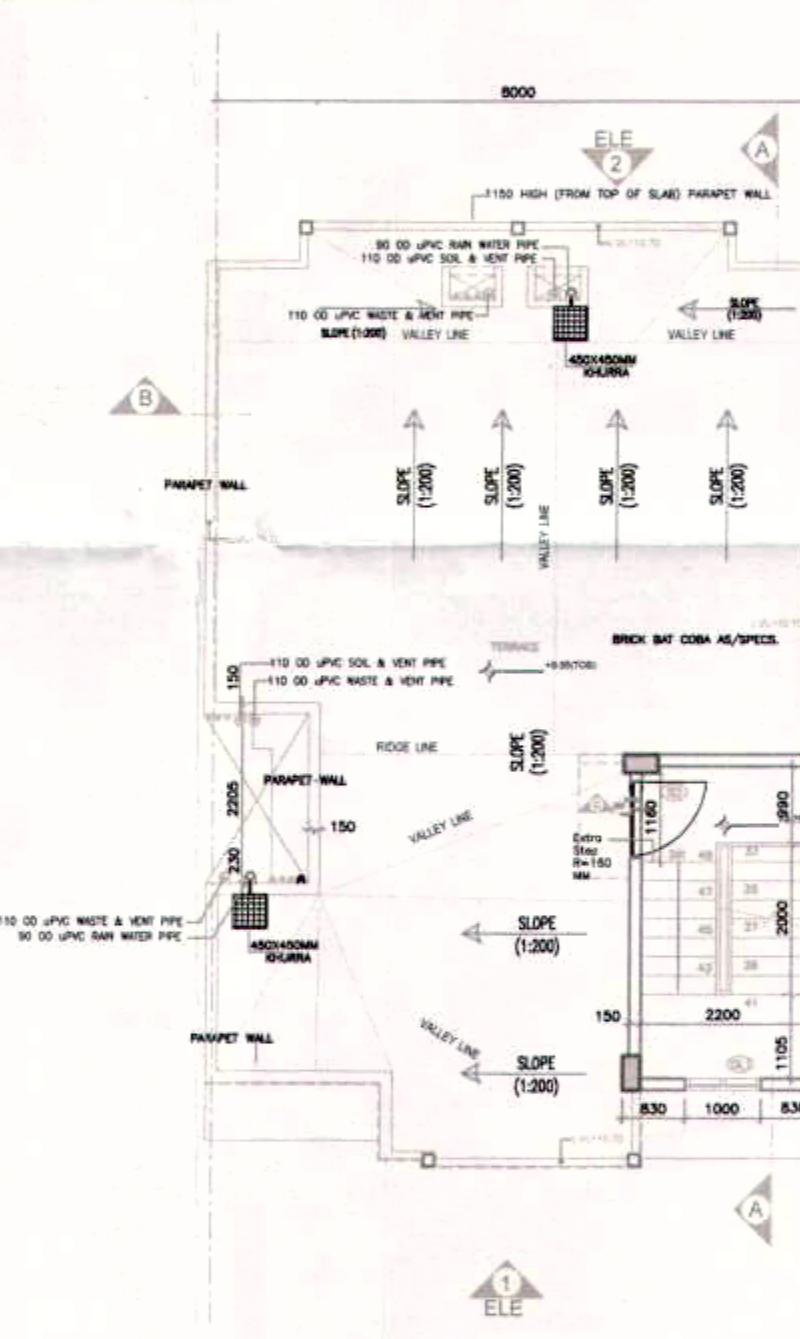

TERRACE FLOOR PLAN
SCALE 1:100

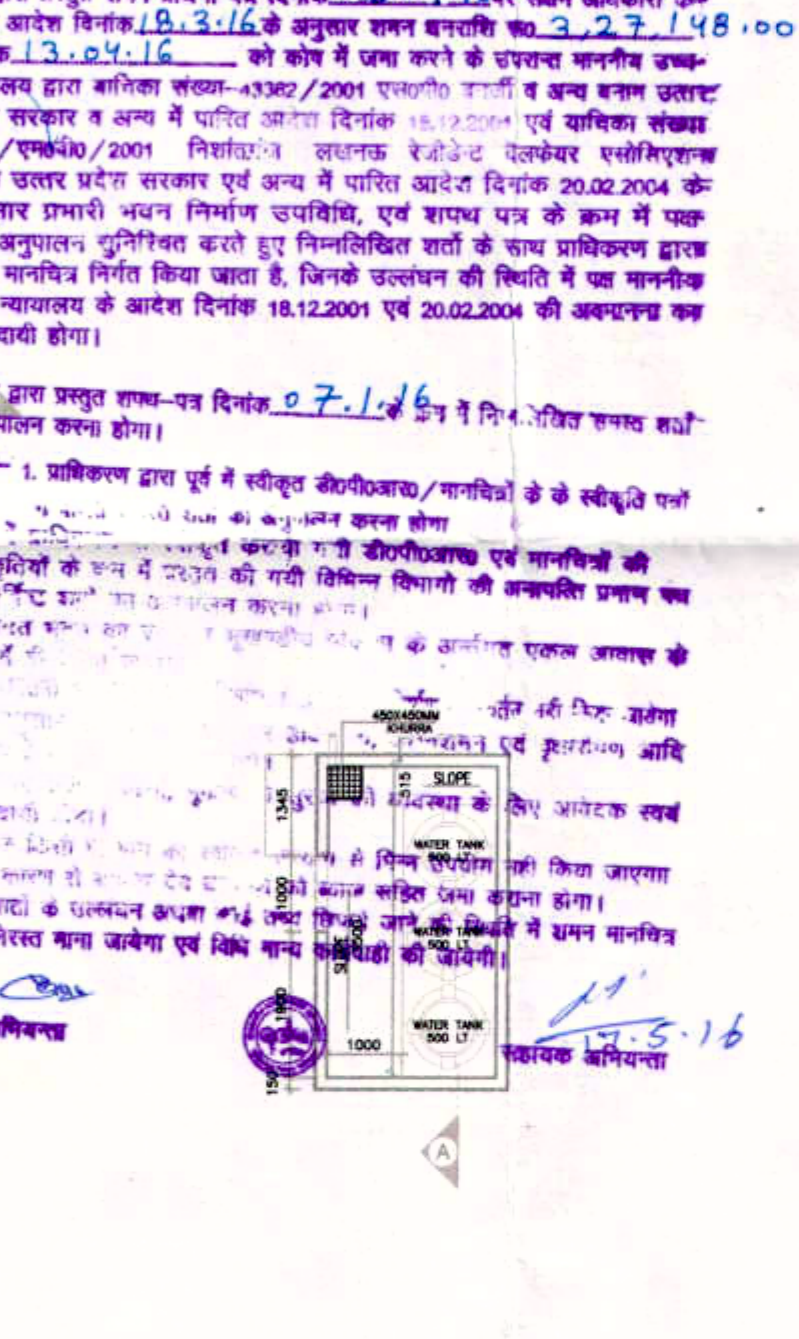

MUMTY PLAN
SCALE 1:100

TYPE	OPENING SIZE	CHL LVL	LINTEL LVL
DW1	1650X2550	450	2550
DW2	1400X2100	450	2100
DW3	2150X2550	450	2550
DW4	1500X2550	1250	2550
D1	1200X2100	-	2100
D2	900X2100	-	2100
D3	750X2100	-	2100
SD	1000X2100	-	2100
W1	2150X2250	300	2550
W2	900X1300	1250	2550
W3	1200X450	2100	2550
W4	1400X1650	900	2550
V1	600X900	1650	2550
V2	600X750	1350	2100
GL1	1000X1200	-	-

OPENING SCHEDULE

AREA STATEMENT			
AREA STATEMENT FOR EACH PLOT			
NO.	GROUND COVERAGE	PLOT AREA	DEDUCTIONS
1	128.000	128.000	0.000
2	128.000	128.000	0.000
3	128.000	128.000	0.000
4	128.000	128.000	0.000
TOTAL GROUND COVERAGE = 128.000			
TOTAL PLOT AREA = 128.000			
PERMISSIBLE GROUND COVERAGE = 128.000			
PERMISSIBLE FAR = 128.000			
DEDUCTIONS			
NO.	GROUND COVERAGE	PLOT AREA	DEDUCTIONS
1	2.25	3.085	6.941
2	5.750	3.085	17.739
3	1.27	2.205	2.8035
4	8	7	30
TOTAL DEDUCTION = 43.480			
TOTAL G. COVERAGE = 128.000 - 43.480 = 84.520			
COVERED AREA ON FIRST FLOOR			
COVERED AREA ON FIRST FLOOR = 84.520			
COVERED AREA ON SECOND FLOOR			
COVERED AREA ON SECOND FLOOR = 84.520			
BALCONY AREA			
FRONT BALCONY			
FLOOR	AREA	PERMISSIBLE AREA	DEDUCTIONS
1	2.87	1	2.87
2	2.815	0.9	2.535
TOTAL			5.405
REAR BALCONY			
FLOOR	AREA	PERMISSIBLE AREA	DEDUCTIONS
1	5.51	0.515	2.835
2	0.115	0.515	0.050
3	0.115	0.515	0.050
TOTAL			2.940
TOTAL BALCONY AREA = 8.345			
TOTAL COVERED AREA = 84.520 + 8.345 = 92.865			
TOTAL COVERED AREA = 92.865			

PARKING REQUIRED-1Nos. = PROVIDED-1 Nos.

PROJECT:
COMPOUNDING PLAN OF RESIDENTIAL BUILDING (TYPICAL)
PLAN ON PLOT No. E266, E268
WAVE ROYAL CASTLE,
GREEN TECH CITY AT NH-24, GHAZIABAD.

OWNER:

OWNER'S SIGN. ARCHITECT'S SIGN.

OWNER'S SIGN. ARCHITECT'S SIGN.



WASTE DISPOSAL SCHEME MARKED ON APPROVED LAYOUT

SCALE=1:100