


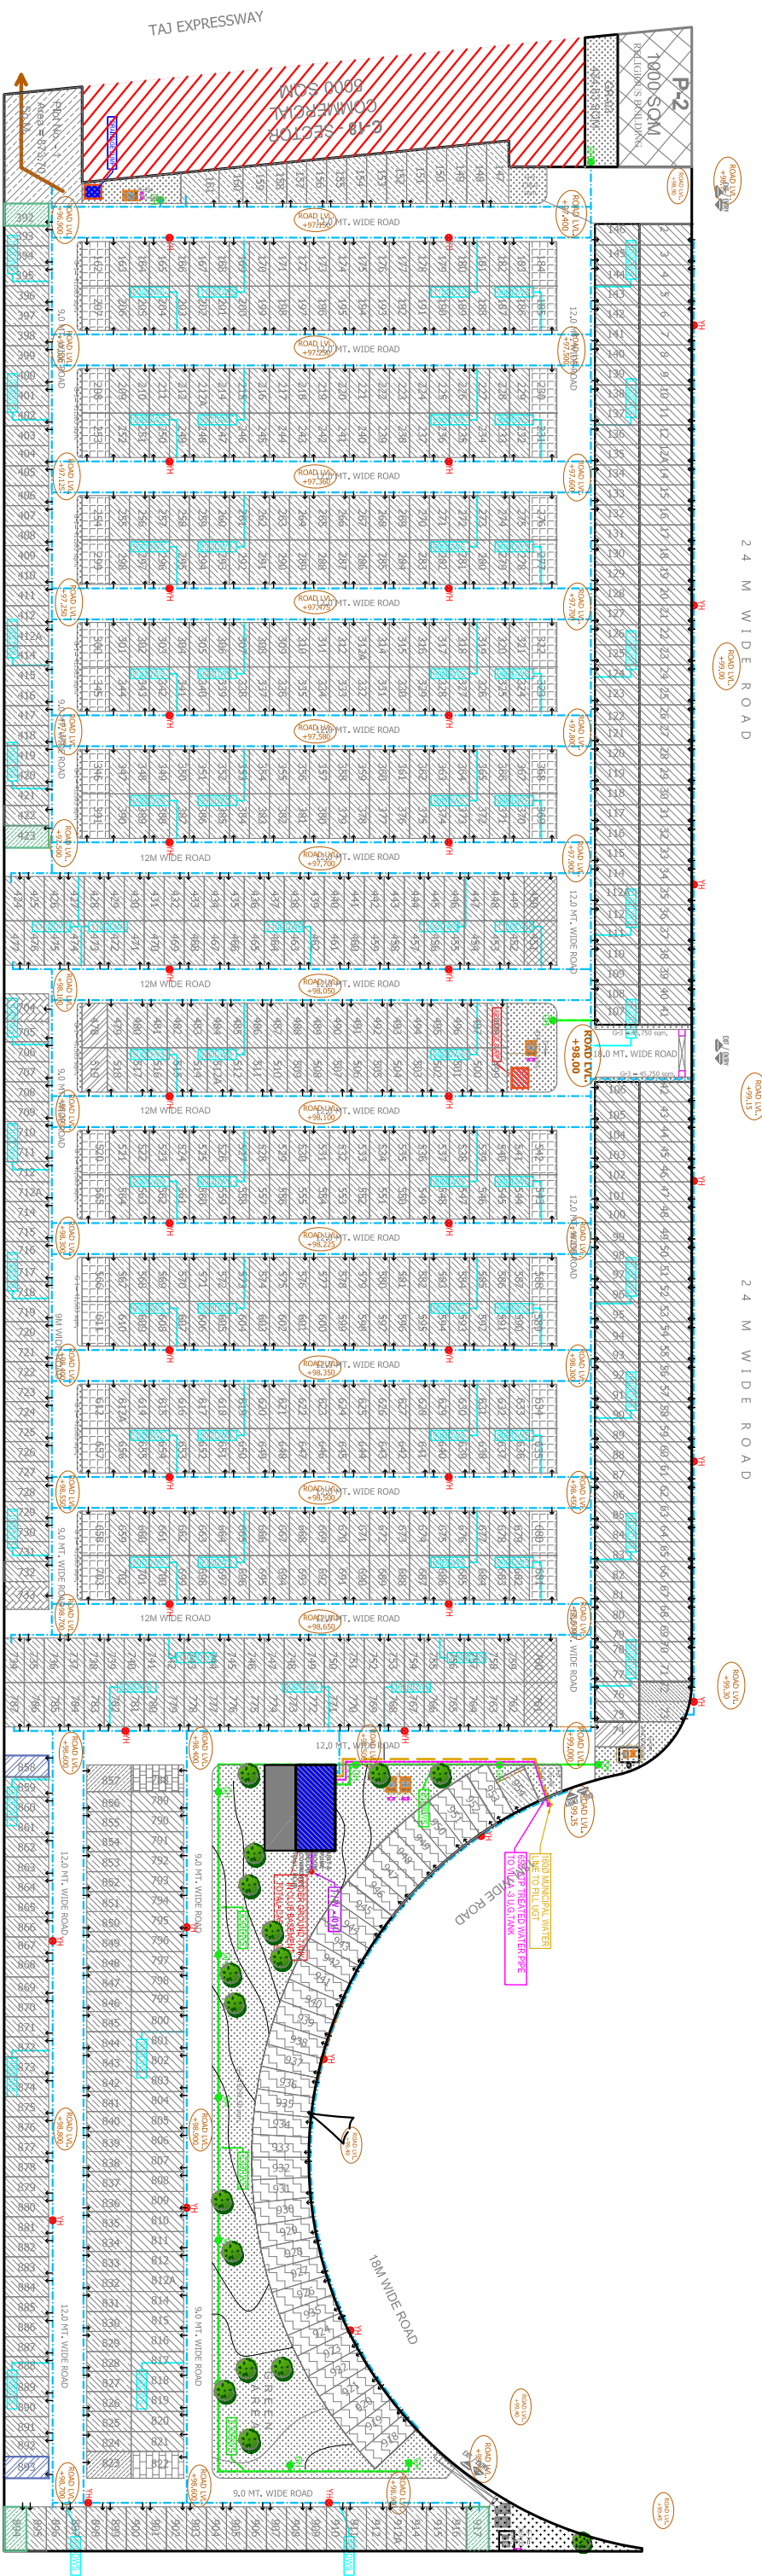

OTHER PROPERTY

E:FINAL PROJECT GAUGEONS Update 1.3.05.2017(GAUR YAMUNA CITY - YENDAP - REVISE LAYOUT) 184.401.7704MFC) 2020SERVICES DMS FROM CS&P BY MAIL REV. SERVICES 24.07.2019water Capitation(Water Capitation)Water Ch - 67C(7TH PAGE VIEW).jpg

**PROPOSED
VICTORIAN VILLAS
7TH PARK VIEW- GAUR
YAMUNA CITY-
GREATER NOIDA**

 **GAUR
YAMUNA
CITY**

Title :

SITE PLAN

Subtitle :

EXTERNAL W

Drawing Released For :

☐	APPROVAL
☐	ADVANCE COPY
☒	SUBMISSION
☐	CONSTRUCTION

Drg. No :	GYC / 7th / SP - 03
Date :	27.07.2020
Scale :	M ¹ @ 1:4050

Drawn By :
S.Bhandari

Design By :
Shakir Shabbir

Ckd By :
Ahsan Hossain

architects

BRU (INDIA) ARCHITECTS
F-89, GREEN PARK, NEW DELHI -16.
Ph. +91-11-26853815, 26853807/Fax : +91-11-26850788
E-mail : biarch.atwin@gmail.com
Website: www.atwin.in

**Services consultant
Consummate Engineering Services (P) Ltd.**

cēs pi
CONSUMMATE ENGINEERING SERVICES (P) LTD.

Notida Office - B - 67, Sector - 67, Noida - 201 301
Tel : (0120) 26943500 (24 Lines)
Lko. Office : R 006, Rohitas Pinnurta, Gauri Nagar, Lucknow
e mail : mail@cēs pi, website : www.cēs pi.in

Drg.No.- 7th PV - 03