




उत्तर प्रदेश आवास एवं विकास परिषद
कार्यालय वास्तुविद नियोजक
वास्तुकला एवं नियोजन इकाई-पंचम्
नीलगिरी काम्पलेक्स, द्वितीय तल, इन्दिरा नगर,
लखनऊ-226016

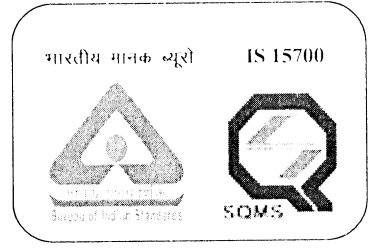

पत्र सं०- 2431/वा0नि0-5/से0-9/ई.डब्ल्यू.एस./20
सेवा में,

दिनांक- 01/10/2020

अधिशाली अभियन्ता-निर्माण खण्ड-16,
उ0प्र0 आवास एवं विकास परिषद
वसुन्धरा काम्पलेक्स, सेक्टर-16ए, वसुन्धरा,
गाजियाबाद।

विषय:- उ0 प्र0 भू-सम्पदा विनियामक प्राधिकरण (उ0 प्र0 रेरा) में परियोजना Construction of four
storey (G+3) 64 Nos. EWS Houses at sector-9, सिद्धार्थ विहार, गाजियाबाद
जनपद-गाजियाबाद के सम्बन्ध में।

महोदय,

उपरोक्त विषयक कृपया आपके पत्रांक-3824/14/183 दिनांक-30.06.2020 एवं पत्र संख्या-3835/
एम-14/185 दिनांक-01.10.2020 के क्रम में विषयांकित स्थल का आवास आयुक्त (म0) द्वारा दिनांक-
01.10.2020 को अनुमोदित ले-आउट प्लान की प्रति आपको अग्रिम आश्यक कार्यवाही हेतु संलग्न प्रेषित है।

संलग्नक:-उपरोक्तानुसार।

भवदीय,

(अरविन्द देव)

वास्तुविद नियोजक

दिनांक-

पृ० सं०-

/ उक्त


प्रतिलिपि :- अधीक्षण अभियन्ता, सप्तम् वृत्त, उ0प्र0 आवास एवं विकास परिषद, सेक्टर-16ए, वसुन्धरा,
गाजियाबाद को सूचनार्थ प्रेषित।

(द्वारा मैसोज बोर्ड)

वास्तुविद नियोजक

YET TO BE PLANNED

SCHEME I

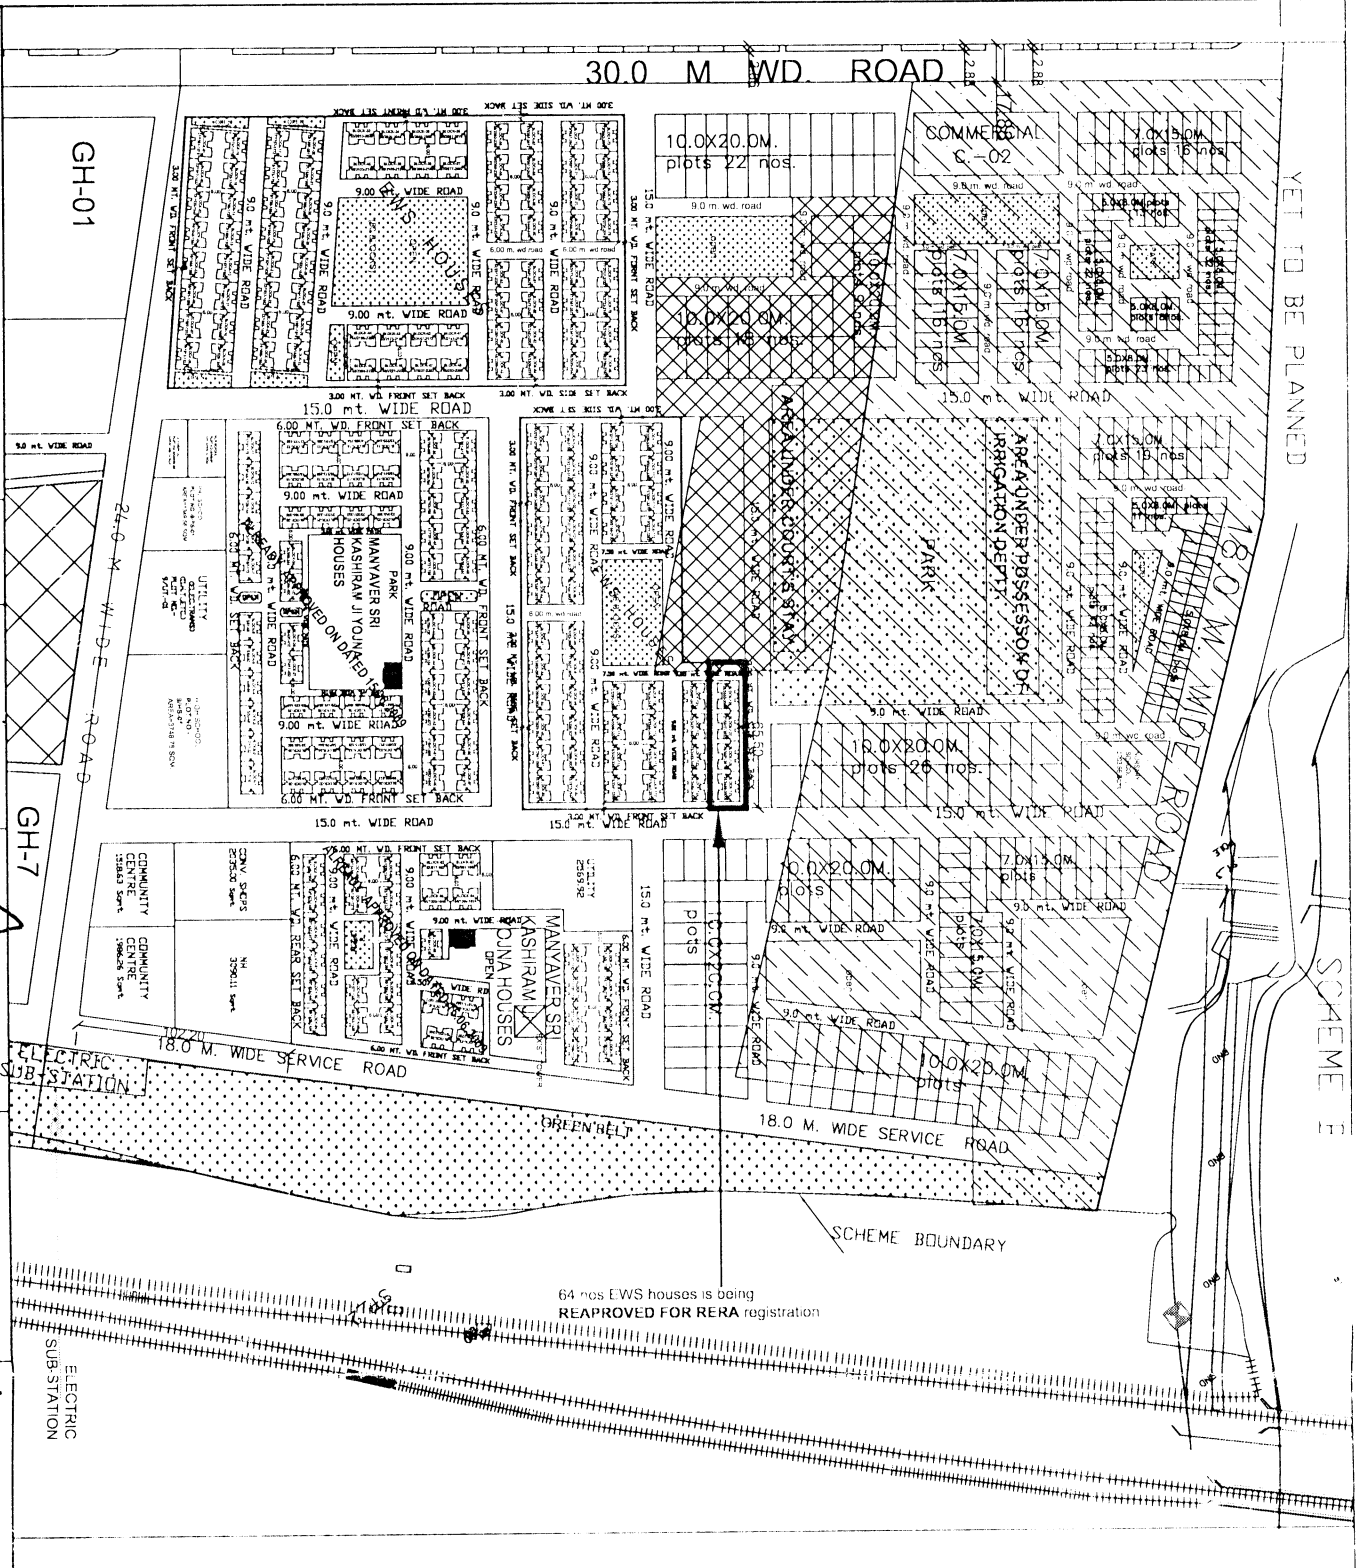

NOTE:-

- This part lay out plan for 64 nos EWS houses is being REAPPROVED FOR RERA registration on the basis of proposal received from Ex. Engrg. CD-16 (g2b) vide letter no 3824 /M-14/183 dated 30.09.2020 and letter no 3835/M-14/185 dated 01.10.2020
- This part lay out plan is valid for 5 (five) years post approval

KISHNA KANT
DIP. ARCH.
Arch. Asstt.

AMITA SRIWASTVA
ASSTT. ARCH. PLANNER

ARVIND DEO ARYA
B. ARCH. ALLIANCE (PUN) ARCH. (LAND)
ARCHITECT PLANNER

DINESH KUMAR
CHIEF ARCHITECT PLANNER

AJAY CHAUHAN
IAS
AVAS AYUKT


SCHEME:- DELHI BCJ AND ANSHUMAN BYE-PASS YOJNA GHAZIABAD		PROJECT:- NUMBERING PLAN OF EWS HOUSES AT SECTOR-9	
SCALE:- 20.0 0 20 40 60m	DATE:- 01.07.2011	DRAWN BY:- KRISHNA KANT DIP. ARCH. ARCH. ASSTT.	
CHECKED BY:- SUBODH KUMAR DIP. ARCH. ALLIANCE ARCH. ASSTT.	SD/2.7.2011	JYOTI KATIYAR B. ARCH. ASSTT. ARCH. PLANNER	
S. J. YADAV B. ARCH. ARCHITECT PLANNER	SD/2.7.2011	D. K. JAIN CHIEF ARCH. PLANNER	

UPAVP
ARCHITECTURE AND PLANNING UNIT
VASUNDHARA CO-OP. EX. HSN/ND-ARVAYOLNA
GHAZIABAD
Email: upavp@rediffmail.com

SD 300 / 2006
SHEET NO.:- FILE NO.:-
DRG. NO.:-

NOTE:-
THIS NUMBERING PLAN HAS BEEN PREPARED ON THE BASIS OF DEMAND RECEIVED FROM EX. ENGR. CD-16 (g2b) LETTER NO 14 / V-22 / 2020 DATED 30.09.2020

64 NOS HOUSES

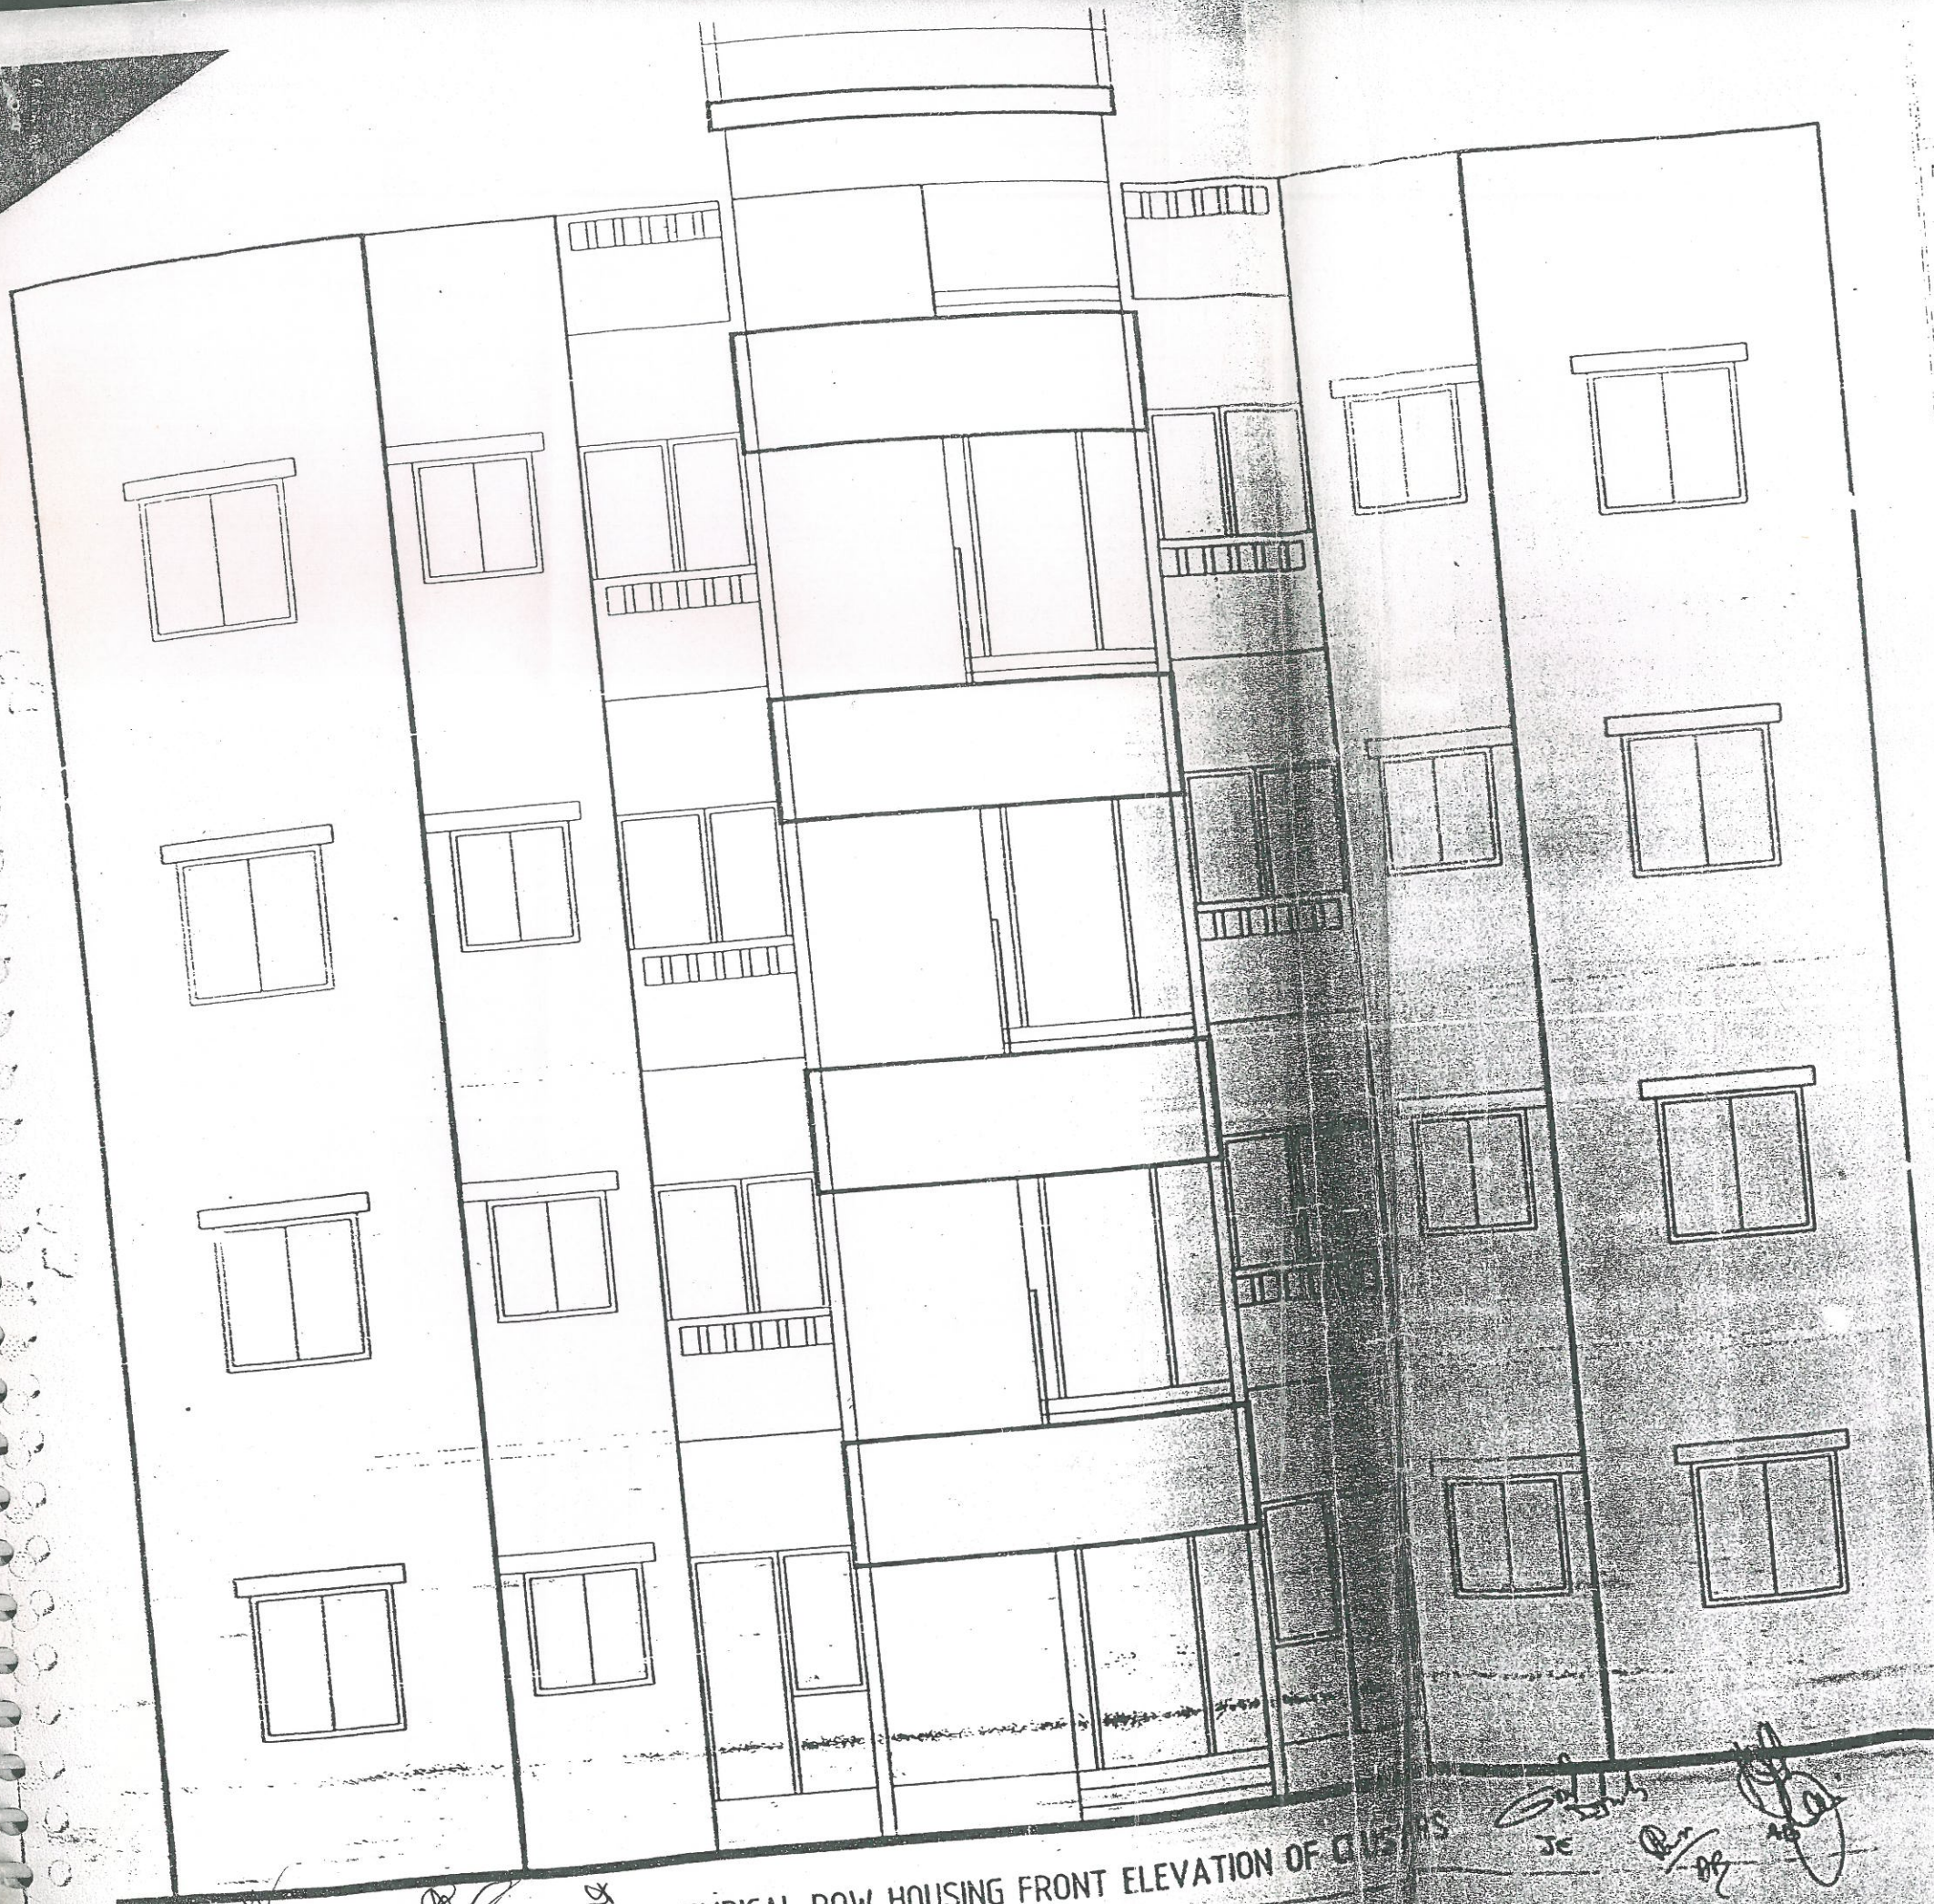

TYPICAL ROW HOUSING FRONT ELEVATION OF G+3


DRG NO. 181
SHEET NO. 123
ELEVATION
NOTE
1 ALL DIMENTIONS ARE IN MM.
2 FIGURED DIMENSION SHOULD BE FOLLOWED

निर्माण हेतु
22/10/08
HEP वास्तुविद निर्माण
इकाई-0

FOR EXECUTION

TITLE	
STANDARD ELEVATION (FOR G+3)	
CONSULTANTS	
ARCHITECTURE & PLANNING UNIT-III, U.P. AVAS EVAM VIKAS PARISHAD, LUCKNOW	
SCALE - 1:	
DATE	21st OCTOBER '2008
V. J. PATHAK Draftsman (Civil)	
VIKAS KUMAR B. ARCH. ASST. ARCH. PLANNER	
SANJEEV KASHYAP B. ARCH. PIBABHARI ARCH. & PLANNING SECTION	
DEEPAK KUMAR B. ARCH.	

E.W.S. (G+3) HOUSE AT SEC.-09, SIDDHARTH VIHAR YOJNA, GHAZIABAD.

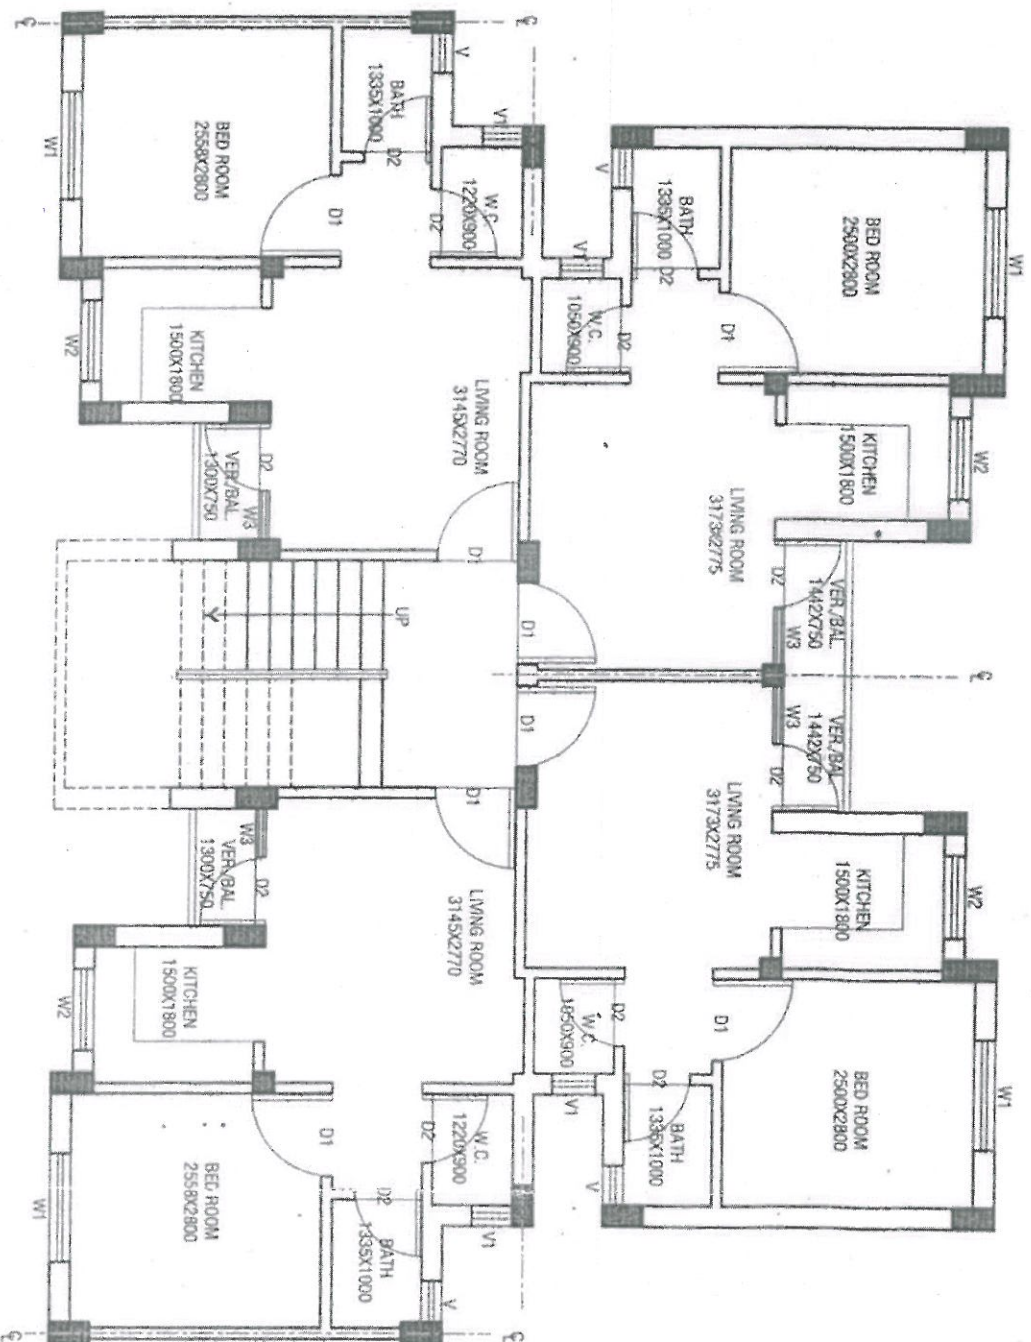

STANDARD BUILDING PLAN

Handwritten signature
 CE, E.O.-2, Sd/-
 20-11