


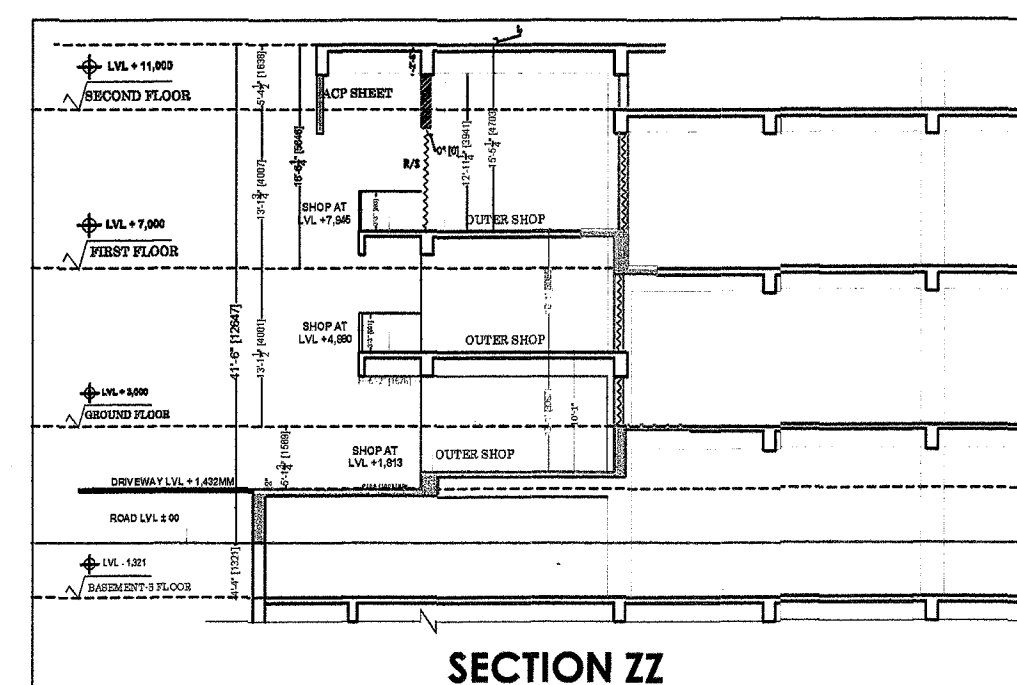


FIRST FLOOR PLAN
COMMERCIAL
LVL + 7000



INTERMEDIATE FLOOR SHOPS PLAN

LVL + 7945

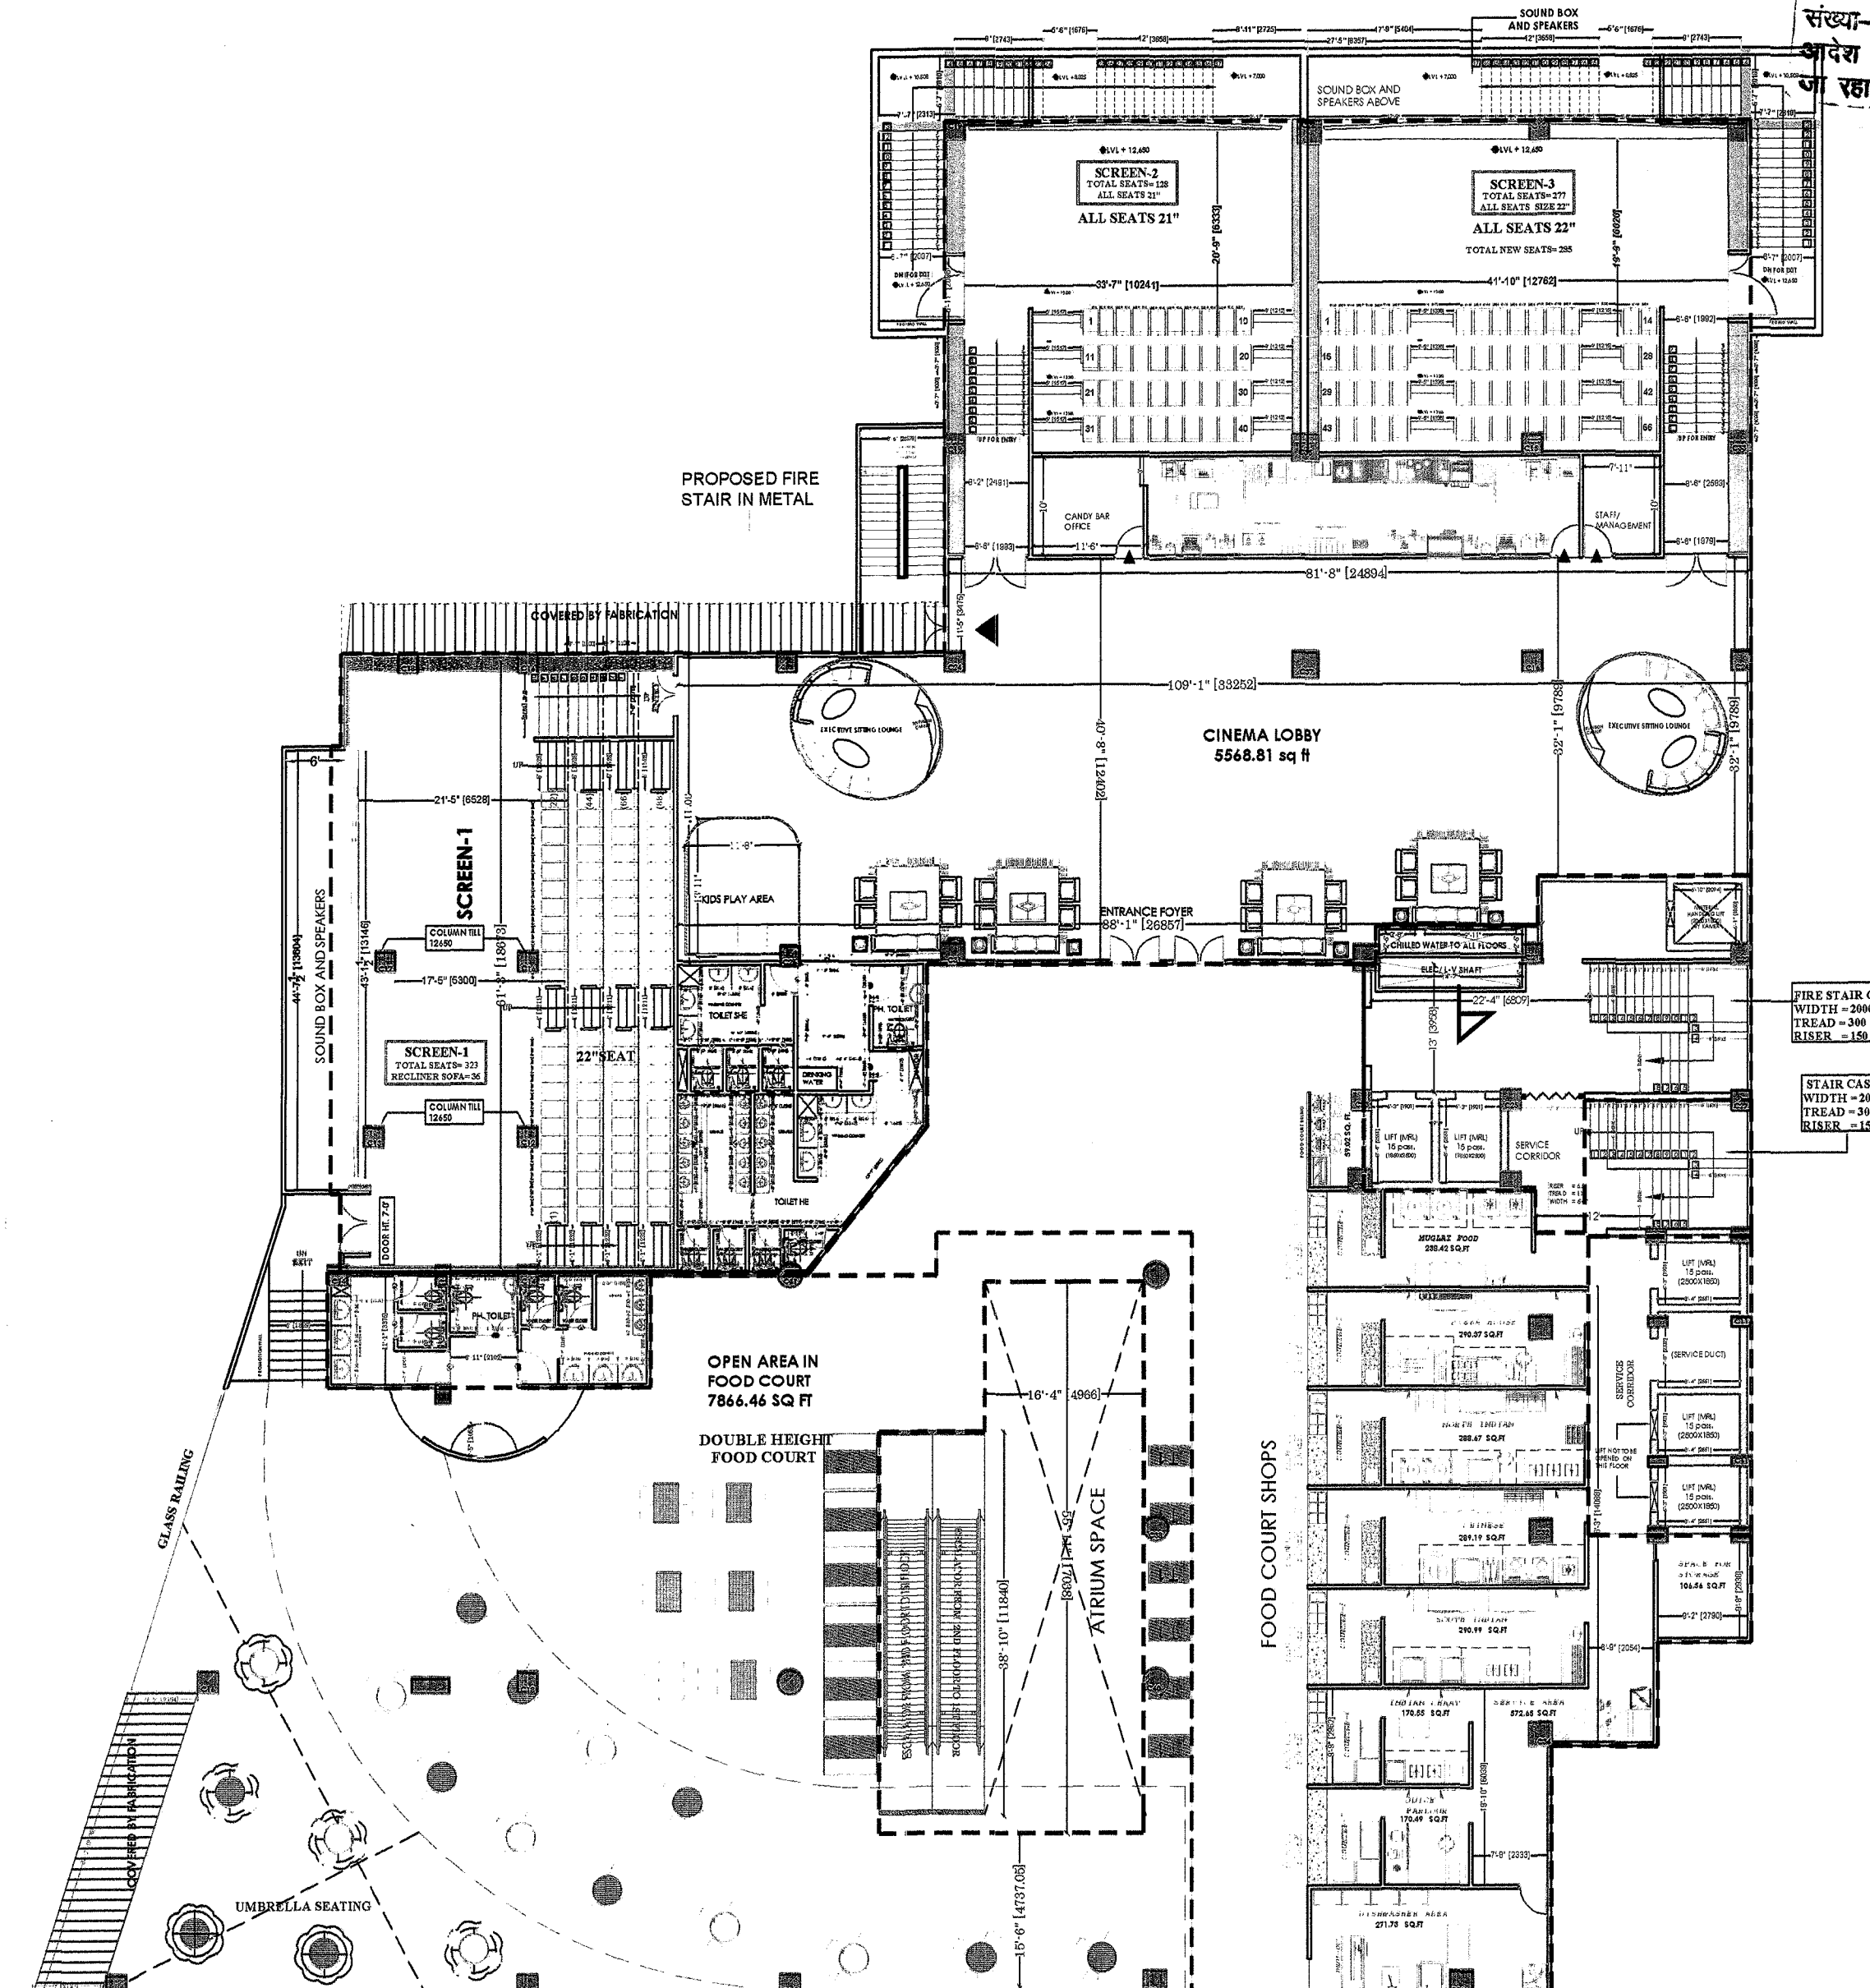

SECOND FLOOR PLAN

LOWER CINEMA + FOOD COURT

LVL + 11000

प्रस्तुत मानचित्र शासनादेश संख्या-129
(1)/8-3-14-221 विविध/13 टी0सी0
दिनांक 22 अप्रैल, 2014 राहरी अपारख
निष्पन्न अनुभाग-8 द्वारा दिये गये निर्देश
के क्रम में मा0 उच्चतम न्यायालय में
योजित विशेष अनुष्ठा हाजिरका
संख्या-7085/2014 में पारित होने वाले
आदेश के अधीन स्वीकृत/निर्णय किया
जा रहा है।

SEAL OF G.D.A.

नौराष्ट्रपुर विकास प्राधिकरण
नौराष्ट्रपुर

मनसिक *Signature* *5/5/77*
दिनांक *12/7/77* से दिनांक *11/7/77*

स्वीकृत

1. नगरपालिका द्वारा जारी के गए स्वीकृत के
कारण 2. कि नगरपालिका निर्माण कार्य का
अवकाश के समय का कार्यालय परिवर्तन
3. नगरपालिका नगरपालिका अवकाश करने
4. नगरपालिका स्वीकृत के दिनांक के समय
पर कोई प्रतिबंध प्रभाव नहीं होगा

Signature *Signature* *Signature*
नगर अधिकारी (आ) प्रमुख अधिकारी (आ) सहायक अधिकारी (आ)

SUBMISSION DRG

Remarks

THIS DRAWING IS THE PROPERTY OF
A-CORE ARCHITECTURAL SERVICES
PVT. LTD. AND ISSUED FOR THE SPECIFIC
PROJECT MENTIONED THEREIN. THIS IS NOT
TO BE COPIED OR USED FOR THE OTHER
PROJECTS UNLESS EXPRESSLY PERMITTED
BY THE ARCHITECT.

PROJECT

**PROPOSED MULTIPLEX AND HOTEL
AT EXISTING MENKA AND Inderlok
CINEMA CAMPUS,
NEAR VIJAY CHAUK, GORAKHPUR**

DEVELOPER/OWNER

SMT SAVITRI DAS
W/O LATE SHRI PREM MOHAN DAS
AND
SHREE HARI MOHAN DAS,
AND
SHREE VED MOHAN DAS,
AND
SHRI SOMENDRA MOHAN DAS
S/O LATE SHRI PREM MOHAN DAS
AND
SHRI SHOBHIT MOHAN DAS
S/O LATE SHRI PREM MOHAN DAS

Drawing Title

FIRST & SECOND
FLOOR PLAN
& INTERMEDIATE
FLOOR SHOPS

sheet number 06
REVISED


Drg. No.

Scale

Date 19-11-2014

Drawn By

North

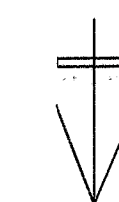

Issued To _____

Amesbury

**ACORE ARCHITECTURAL
SERVICES PVT. LTD.**

ARCHITECT:ASHISH SRIVASTAVA

BRANCH OFFICE : 935/D MATRIANCHAL
NEAR GORAKHNATH RAILWAY
CROSSING GORAKHPUR

TEL: OFF:3294813,RESI:2255290,
MOBILE:9415321836.