
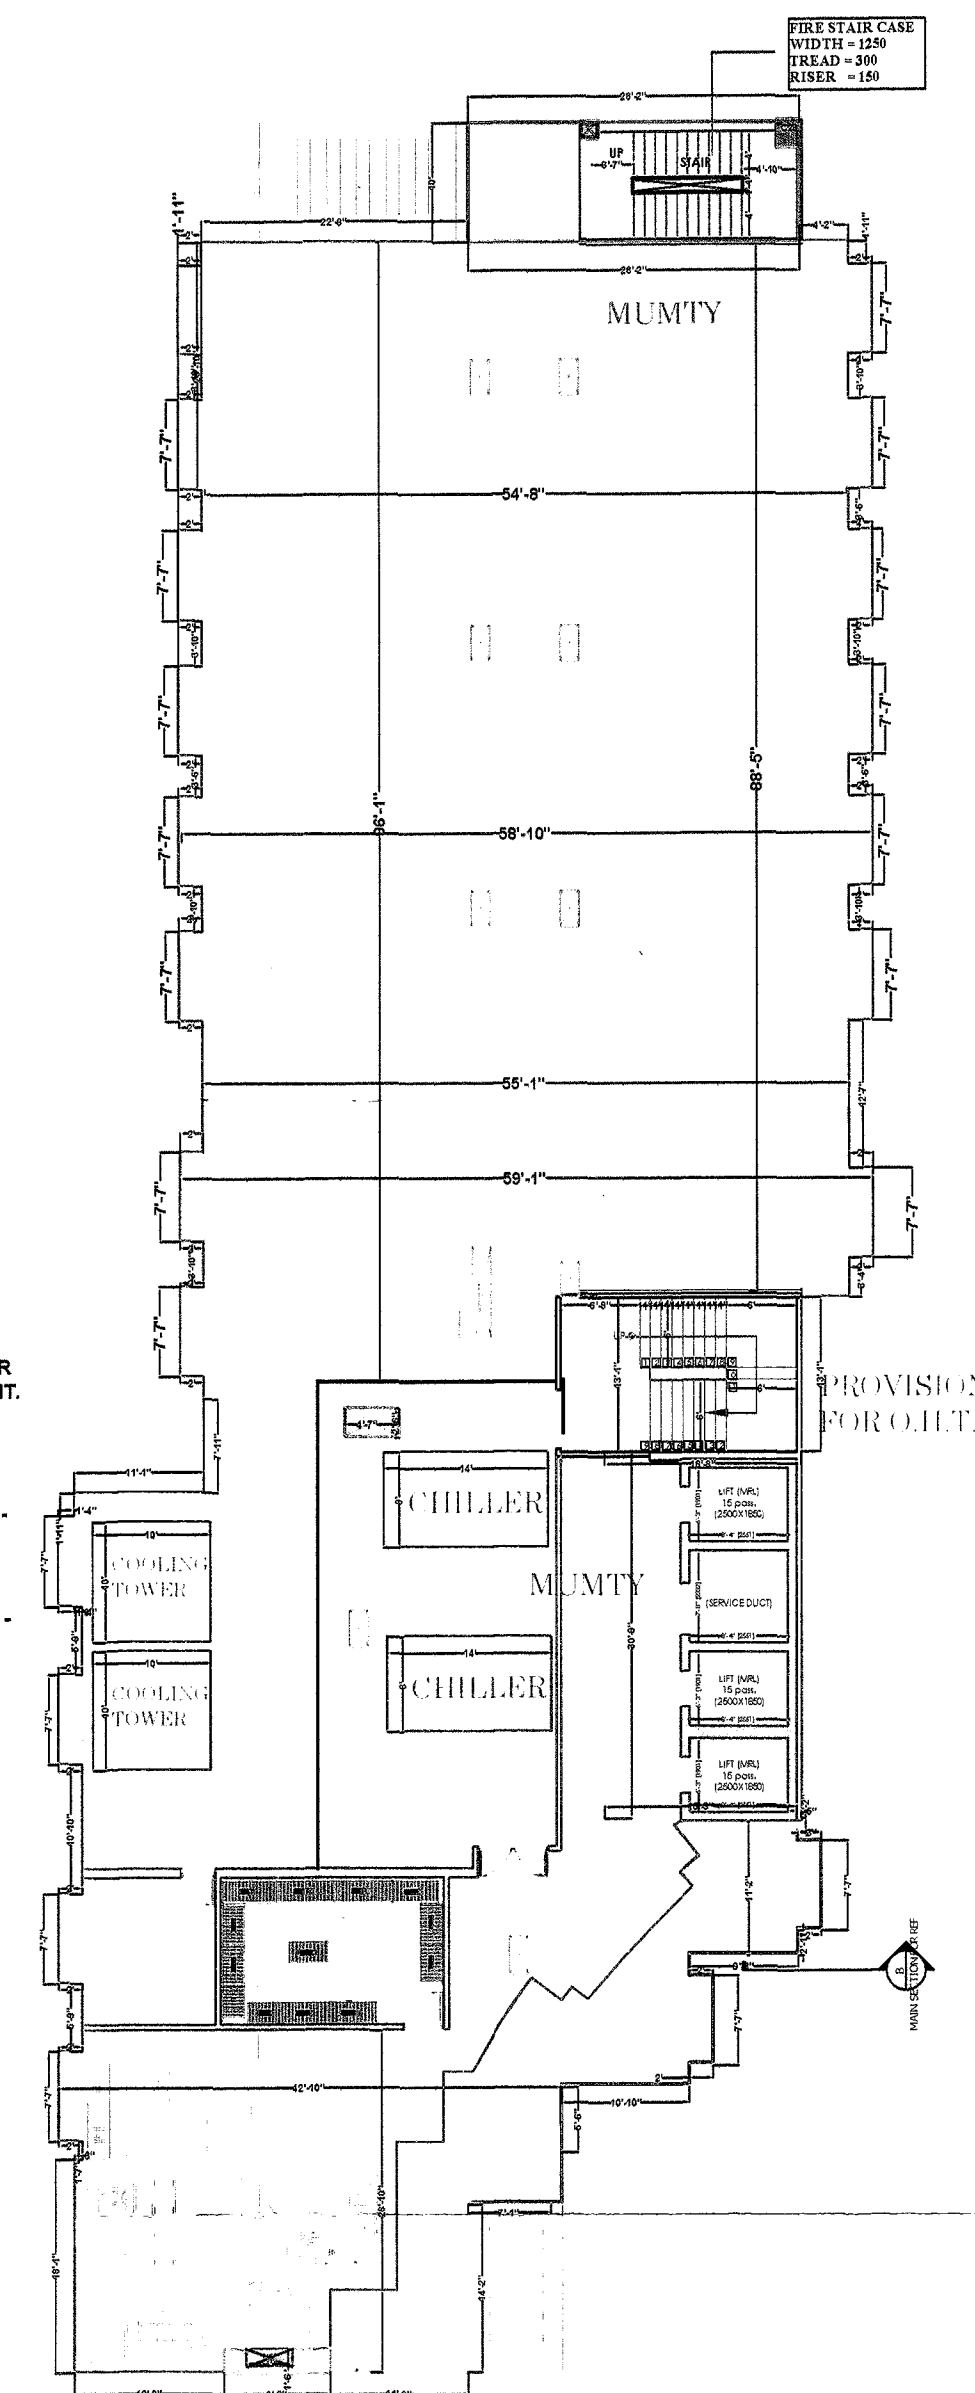
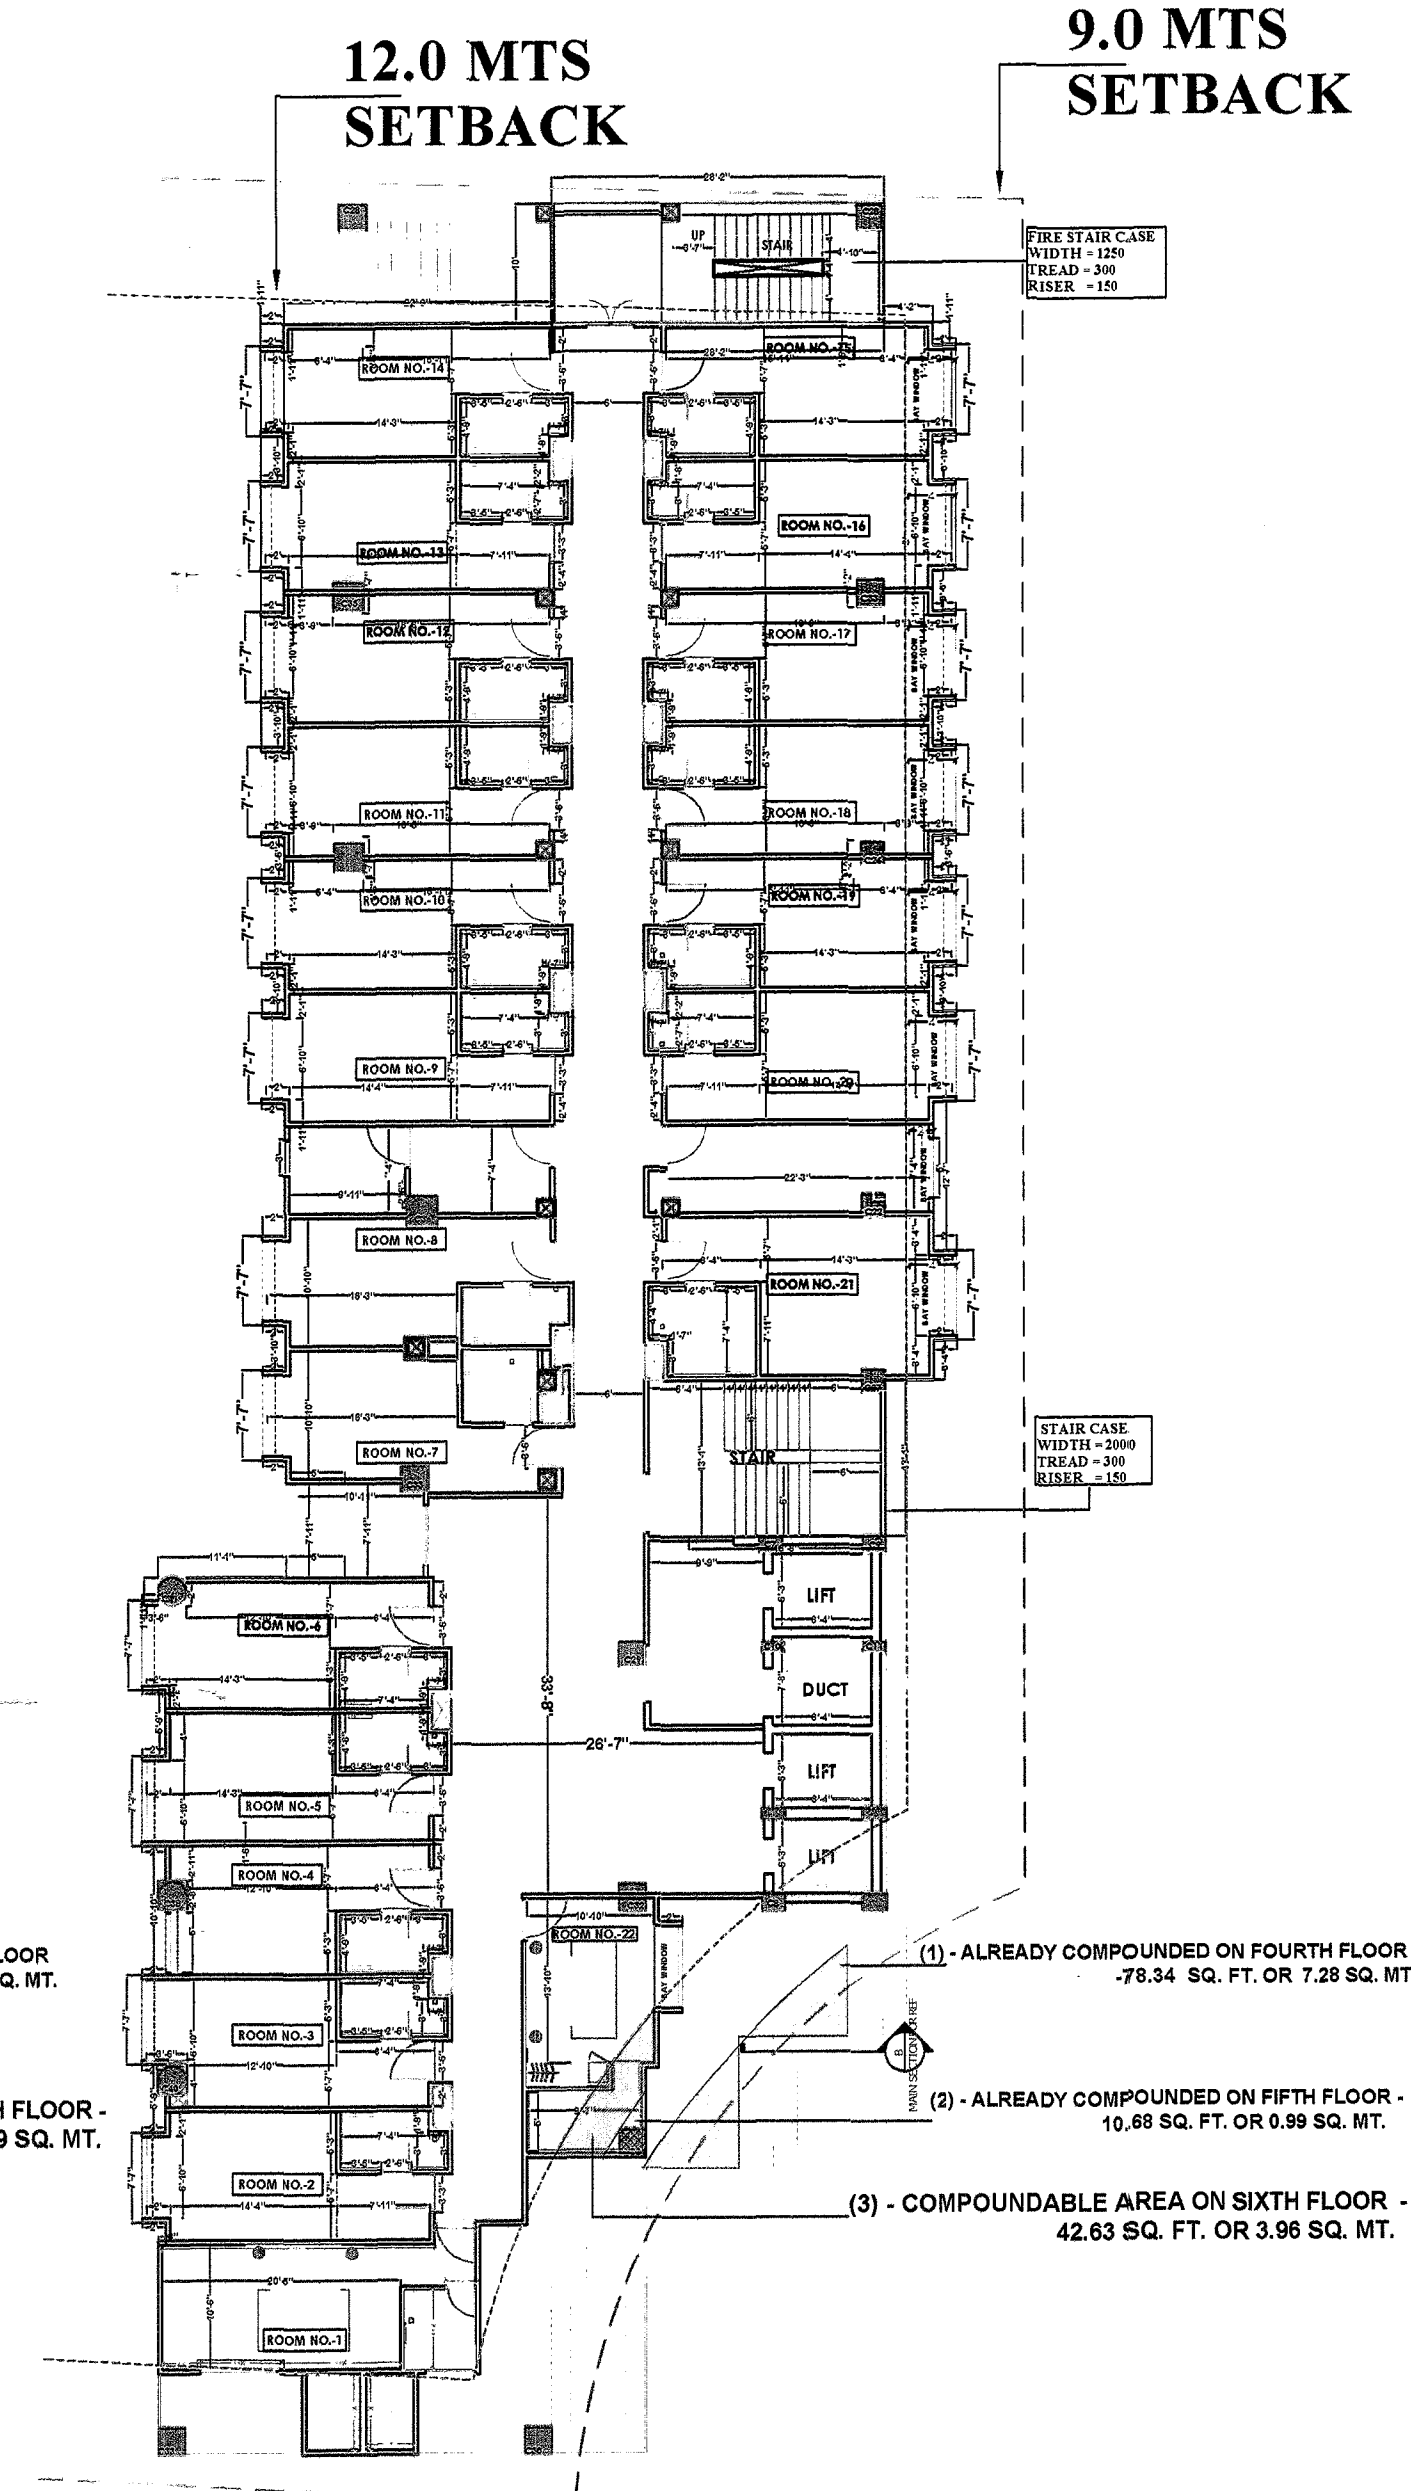
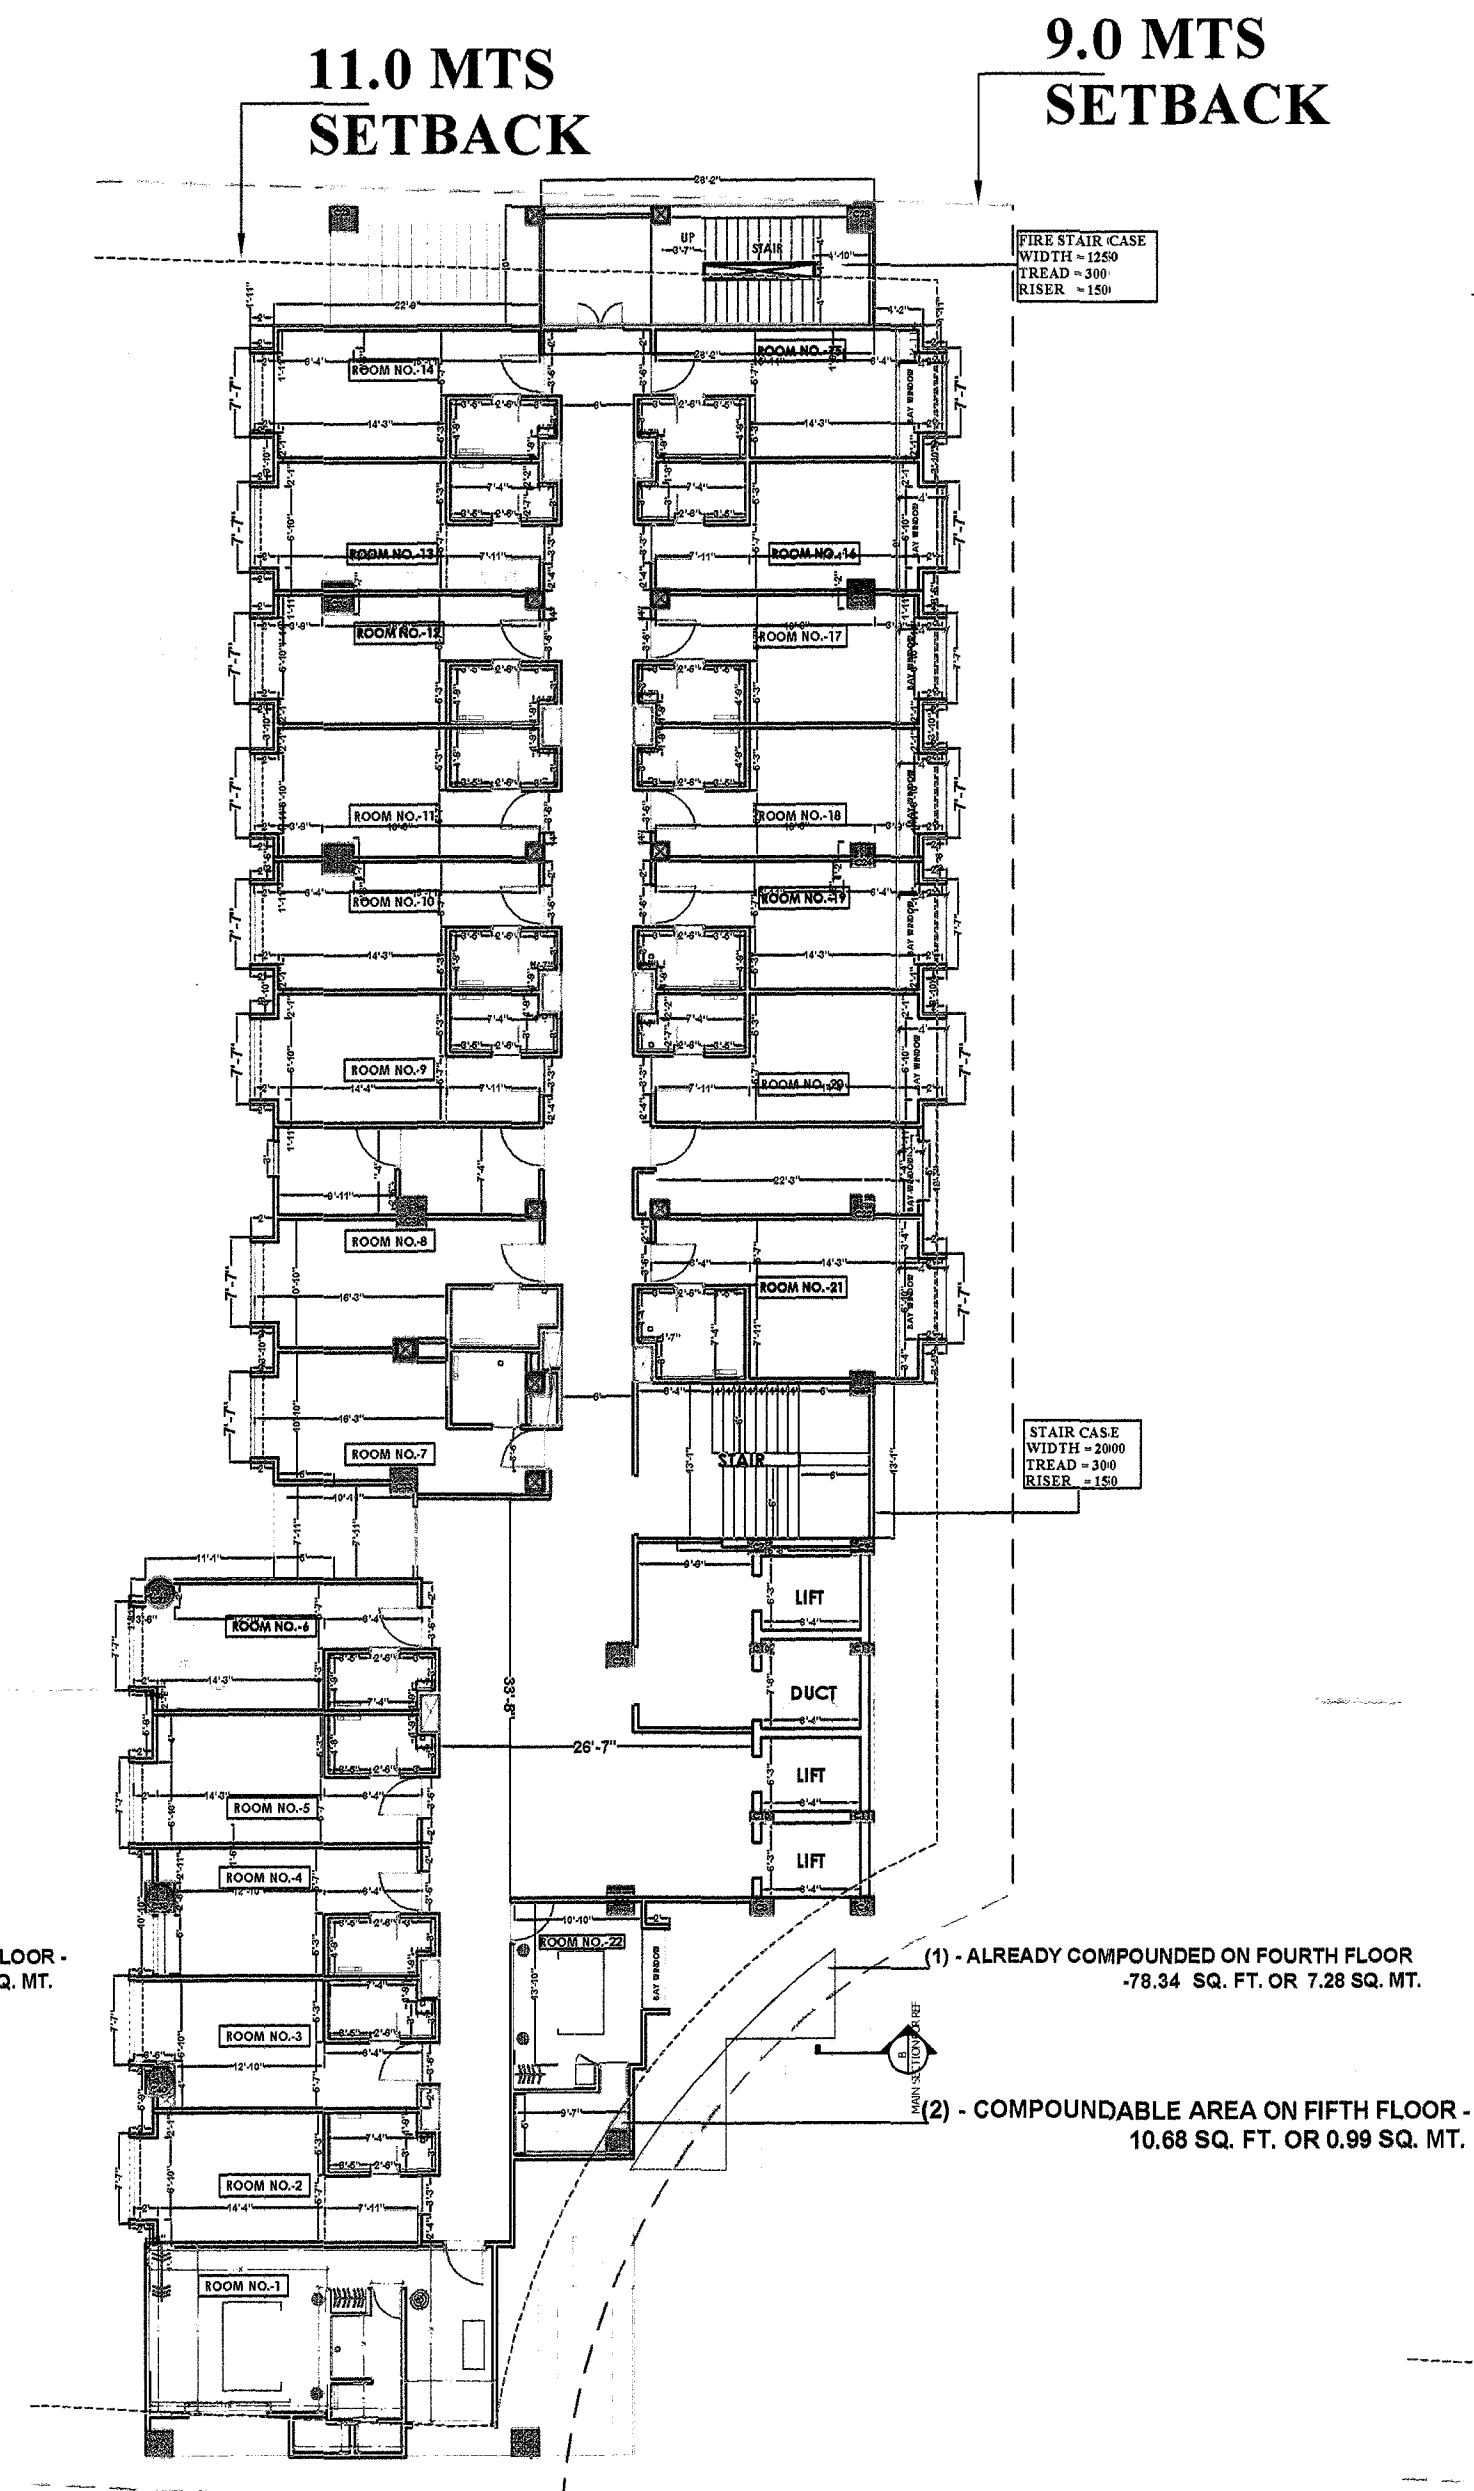


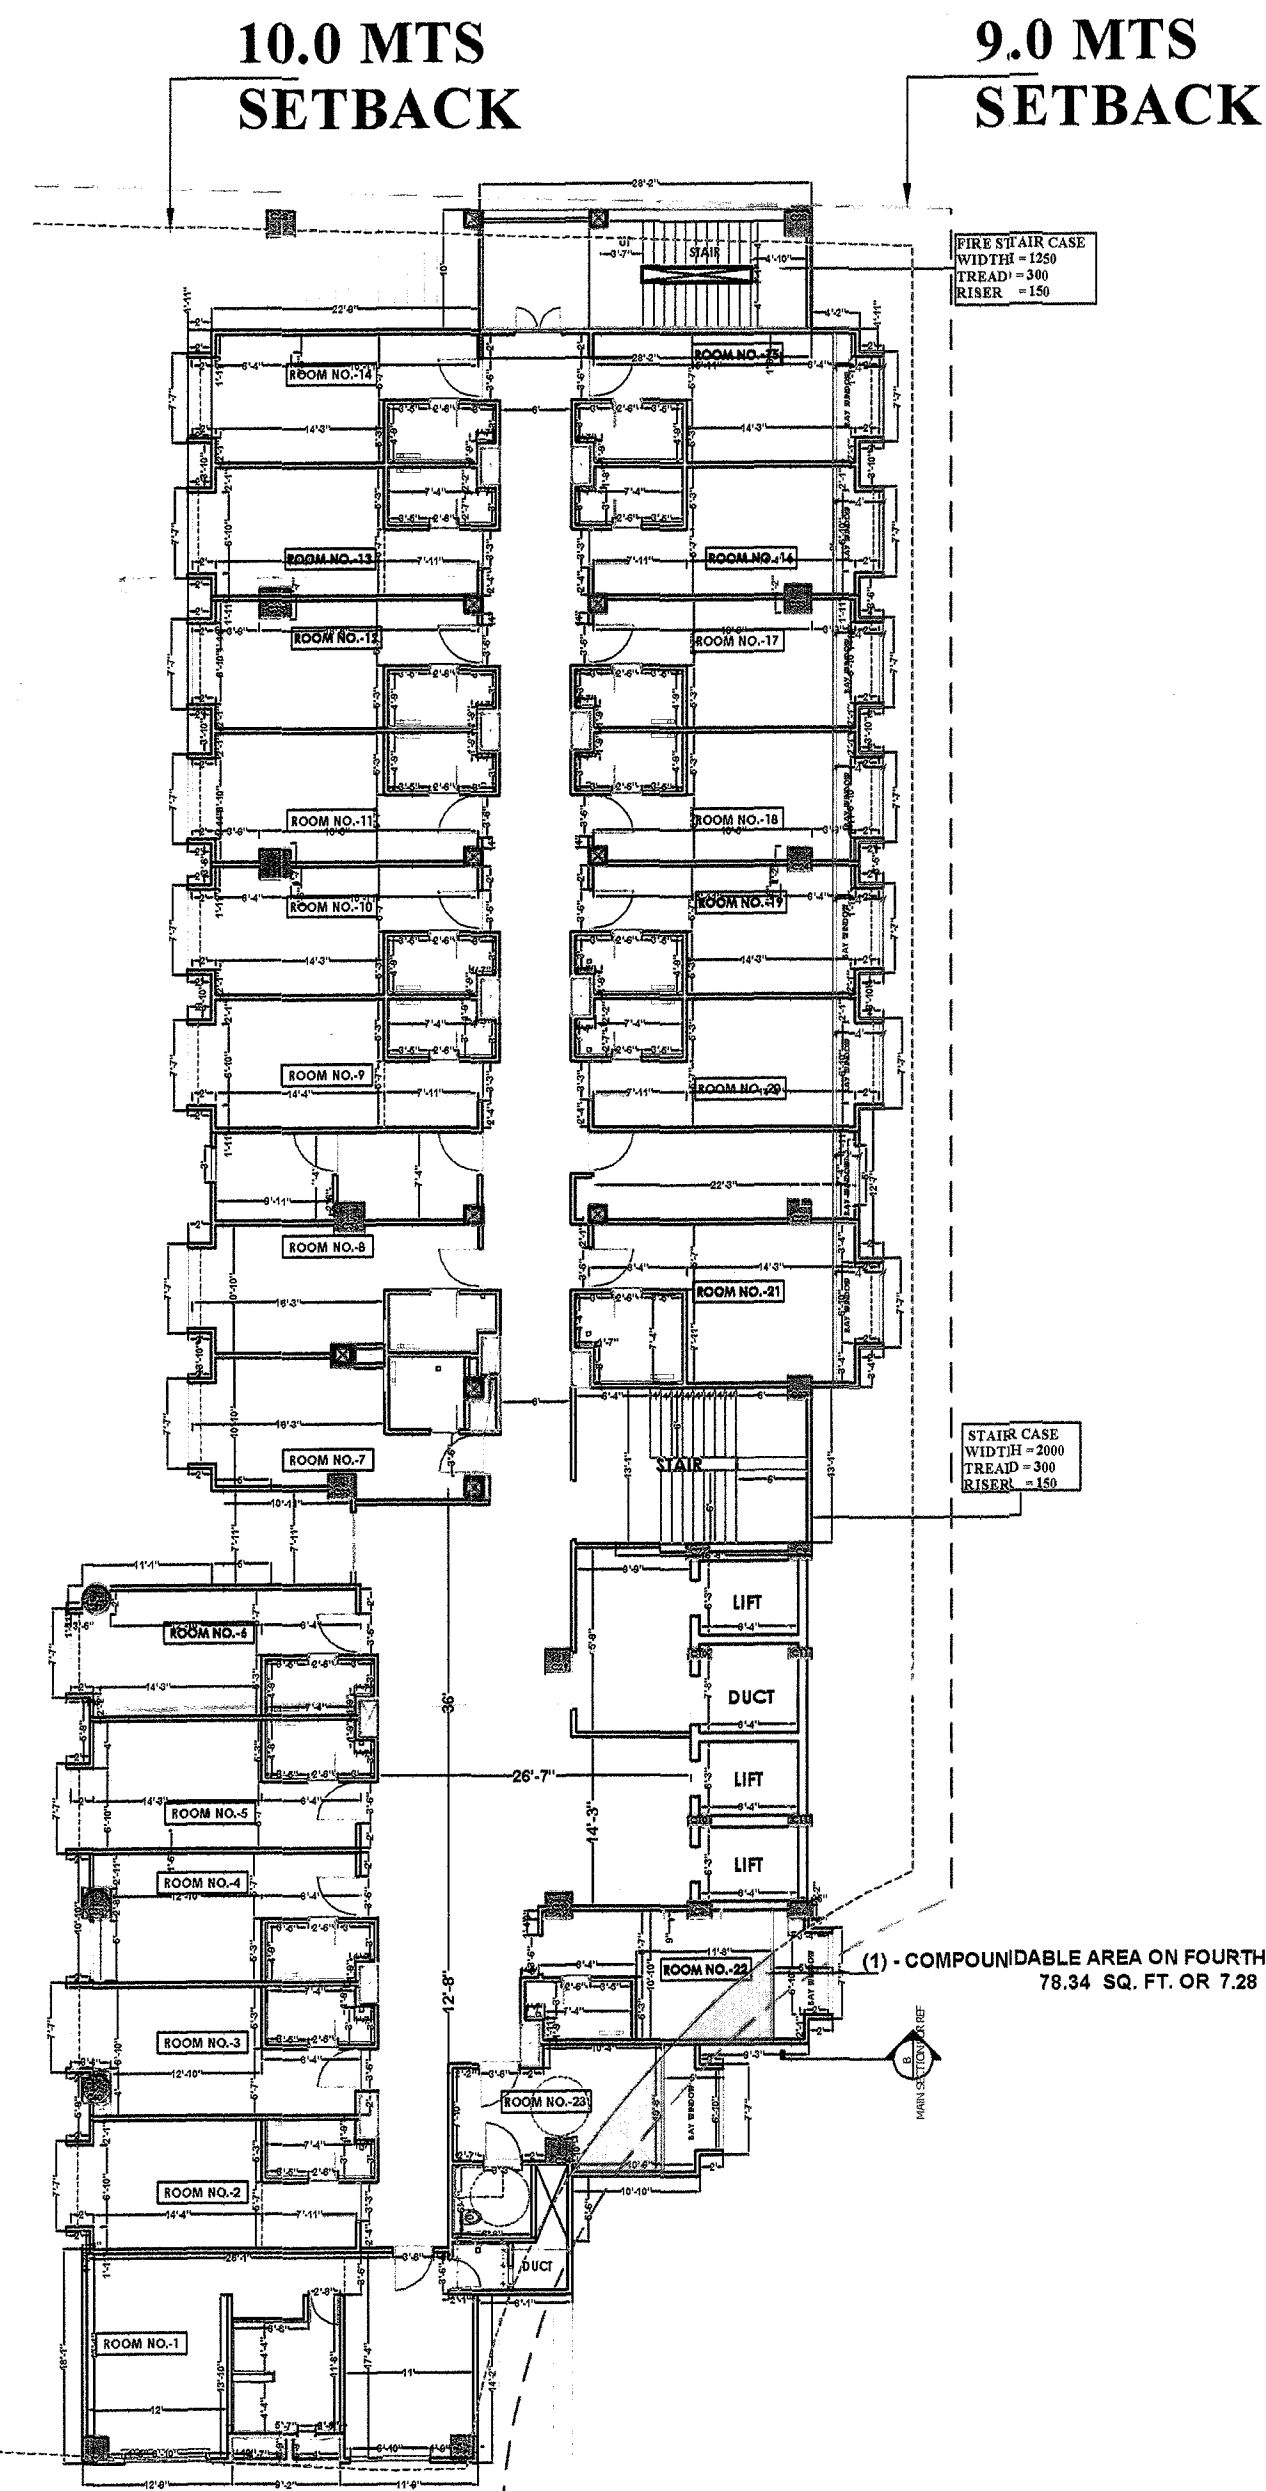

गोरखपुर विकास प्राधिकरण
नगरपालिका
सुनसरी
प्रस्तुत मानचित्र आकाशवाणी संख्या-1221
(1)/8-3-14-221 दिनांक 22 अप्रैल, 2014
नियोजन अनुभाग-3 द्वारा दिनांक 22 अप्रैल, 2014
के क्रम में माह उच्चतम न्यायाधीश के
द्वारा पितृ विशेष अनुमति बाधिका
संख्या-7085/2014 के अधीन स्वीकृत
आदेश के अधीन स्वीकृत/निर्दिष्ट किया
जा रहा है।

स्वीकृत
1 - मानचित्र इस वर्त के साथ स्वीकृत किया
जाएगा कि प्लेक निर्माण कला अपने
आकार के आग या आवासीय परिवार में
2 - इसी का आरेखण अवश्य करेगा।
3 - मानचित्र में स्वीकृति से किसी के स्थानिक
पर कोई प्रतिकूल प्रभाव नहीं होगा।

SEAL OF G.D.
27/11/2014

SUBMISSION DRG

Remarks
THIS DRAWING IS THE PROPERTY OF
A-CORE ARCHITECTURAL SERVICES
PVT. LTD. AND ISSUED FOR THE SPECIFIC
PROJECT MENTIONED THEREIN. THIS IS NOT
TO COPIED OR USED FOR THE OTHER
PROJECTS UNLESS EXPRESSLY PERMITTED
BY THE ARCHITECT.

PROJECT
PROPOSED MULTIPLEX AND HOTEL
AT EXISTING MENKA AND INDERLOK
CINEMA CAMPUS,
NEAR VIJAY CHAUK, GORAKHPUR

DEVELOPER/OWNER
SMT SAVITRI DAS
W/O LATE SHRI PREM MOHAN DAS
AND
SHREE HARI MOHAN DAS,
AND
SHREE VED MOHAN DAS,
AND
SHRI SOMENDRA MOHAN DAS
S/O LATE SHRI PREM MOHAN DAS
AND
SHRI SHOBHIT MOHAN DAS
S/O LATE SHRI PREM MOHAN DAS

Drawing Title
FOURTH, FIFTH & SIXTH
FLOOR PLAN & TERRACE
FLOOR

sheet number 8
REVISED

Drg. No.
Scale
Date 19-11-2014
Drawn By
Issued To

ACORE ARCHITECTURAL
SERVICES PVT. LTD.
ARCHITECT-ASHISH SRIVASTAVA
BRANCH OFFICE : 935/D MAIN ANCHAL
NEAR GORAKHNATH RAILWAY
CROSSING GORAKHPUR
TEL: OFF:3294813,RES:2255290,
MOBILE:9415321836.