
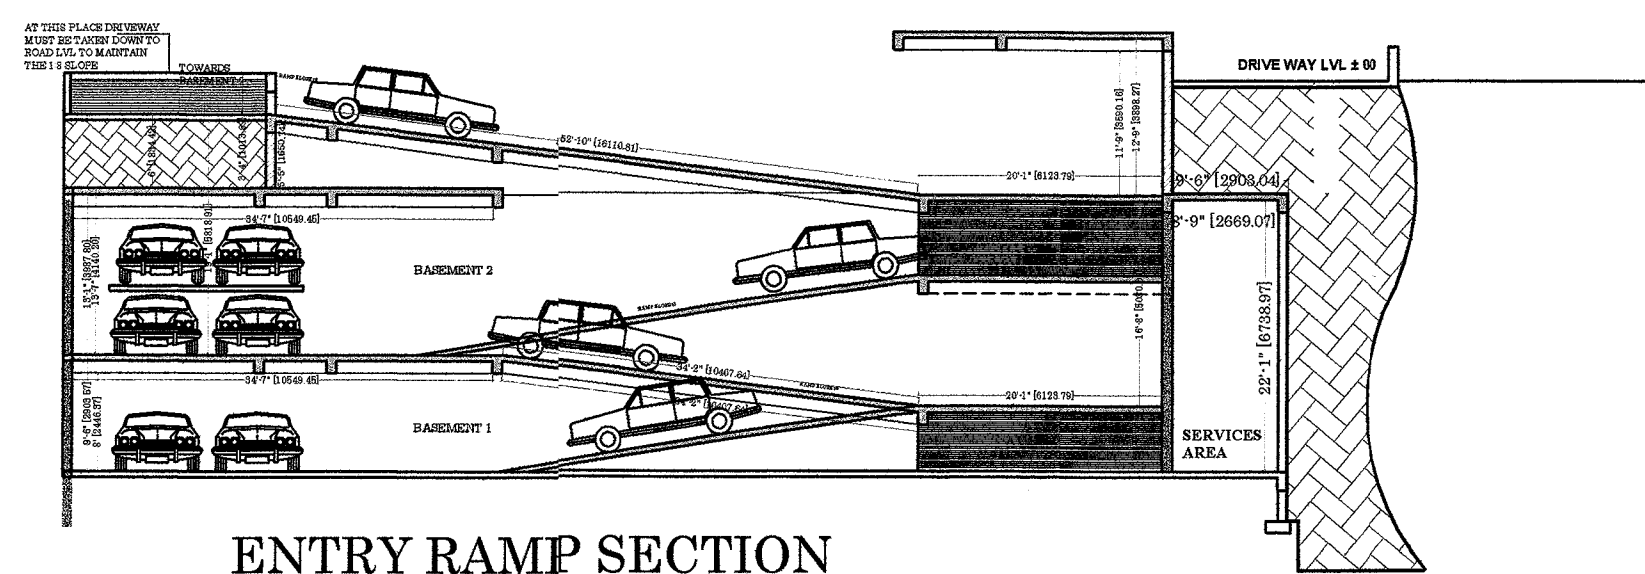
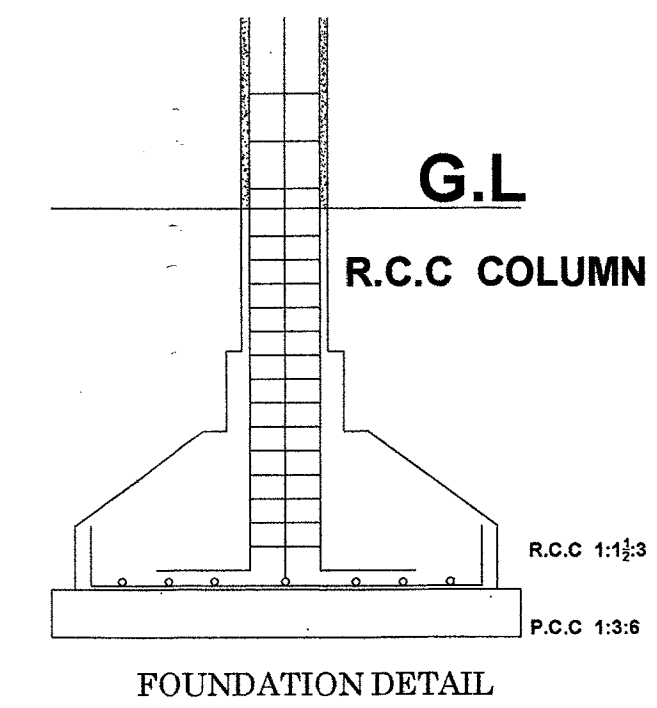
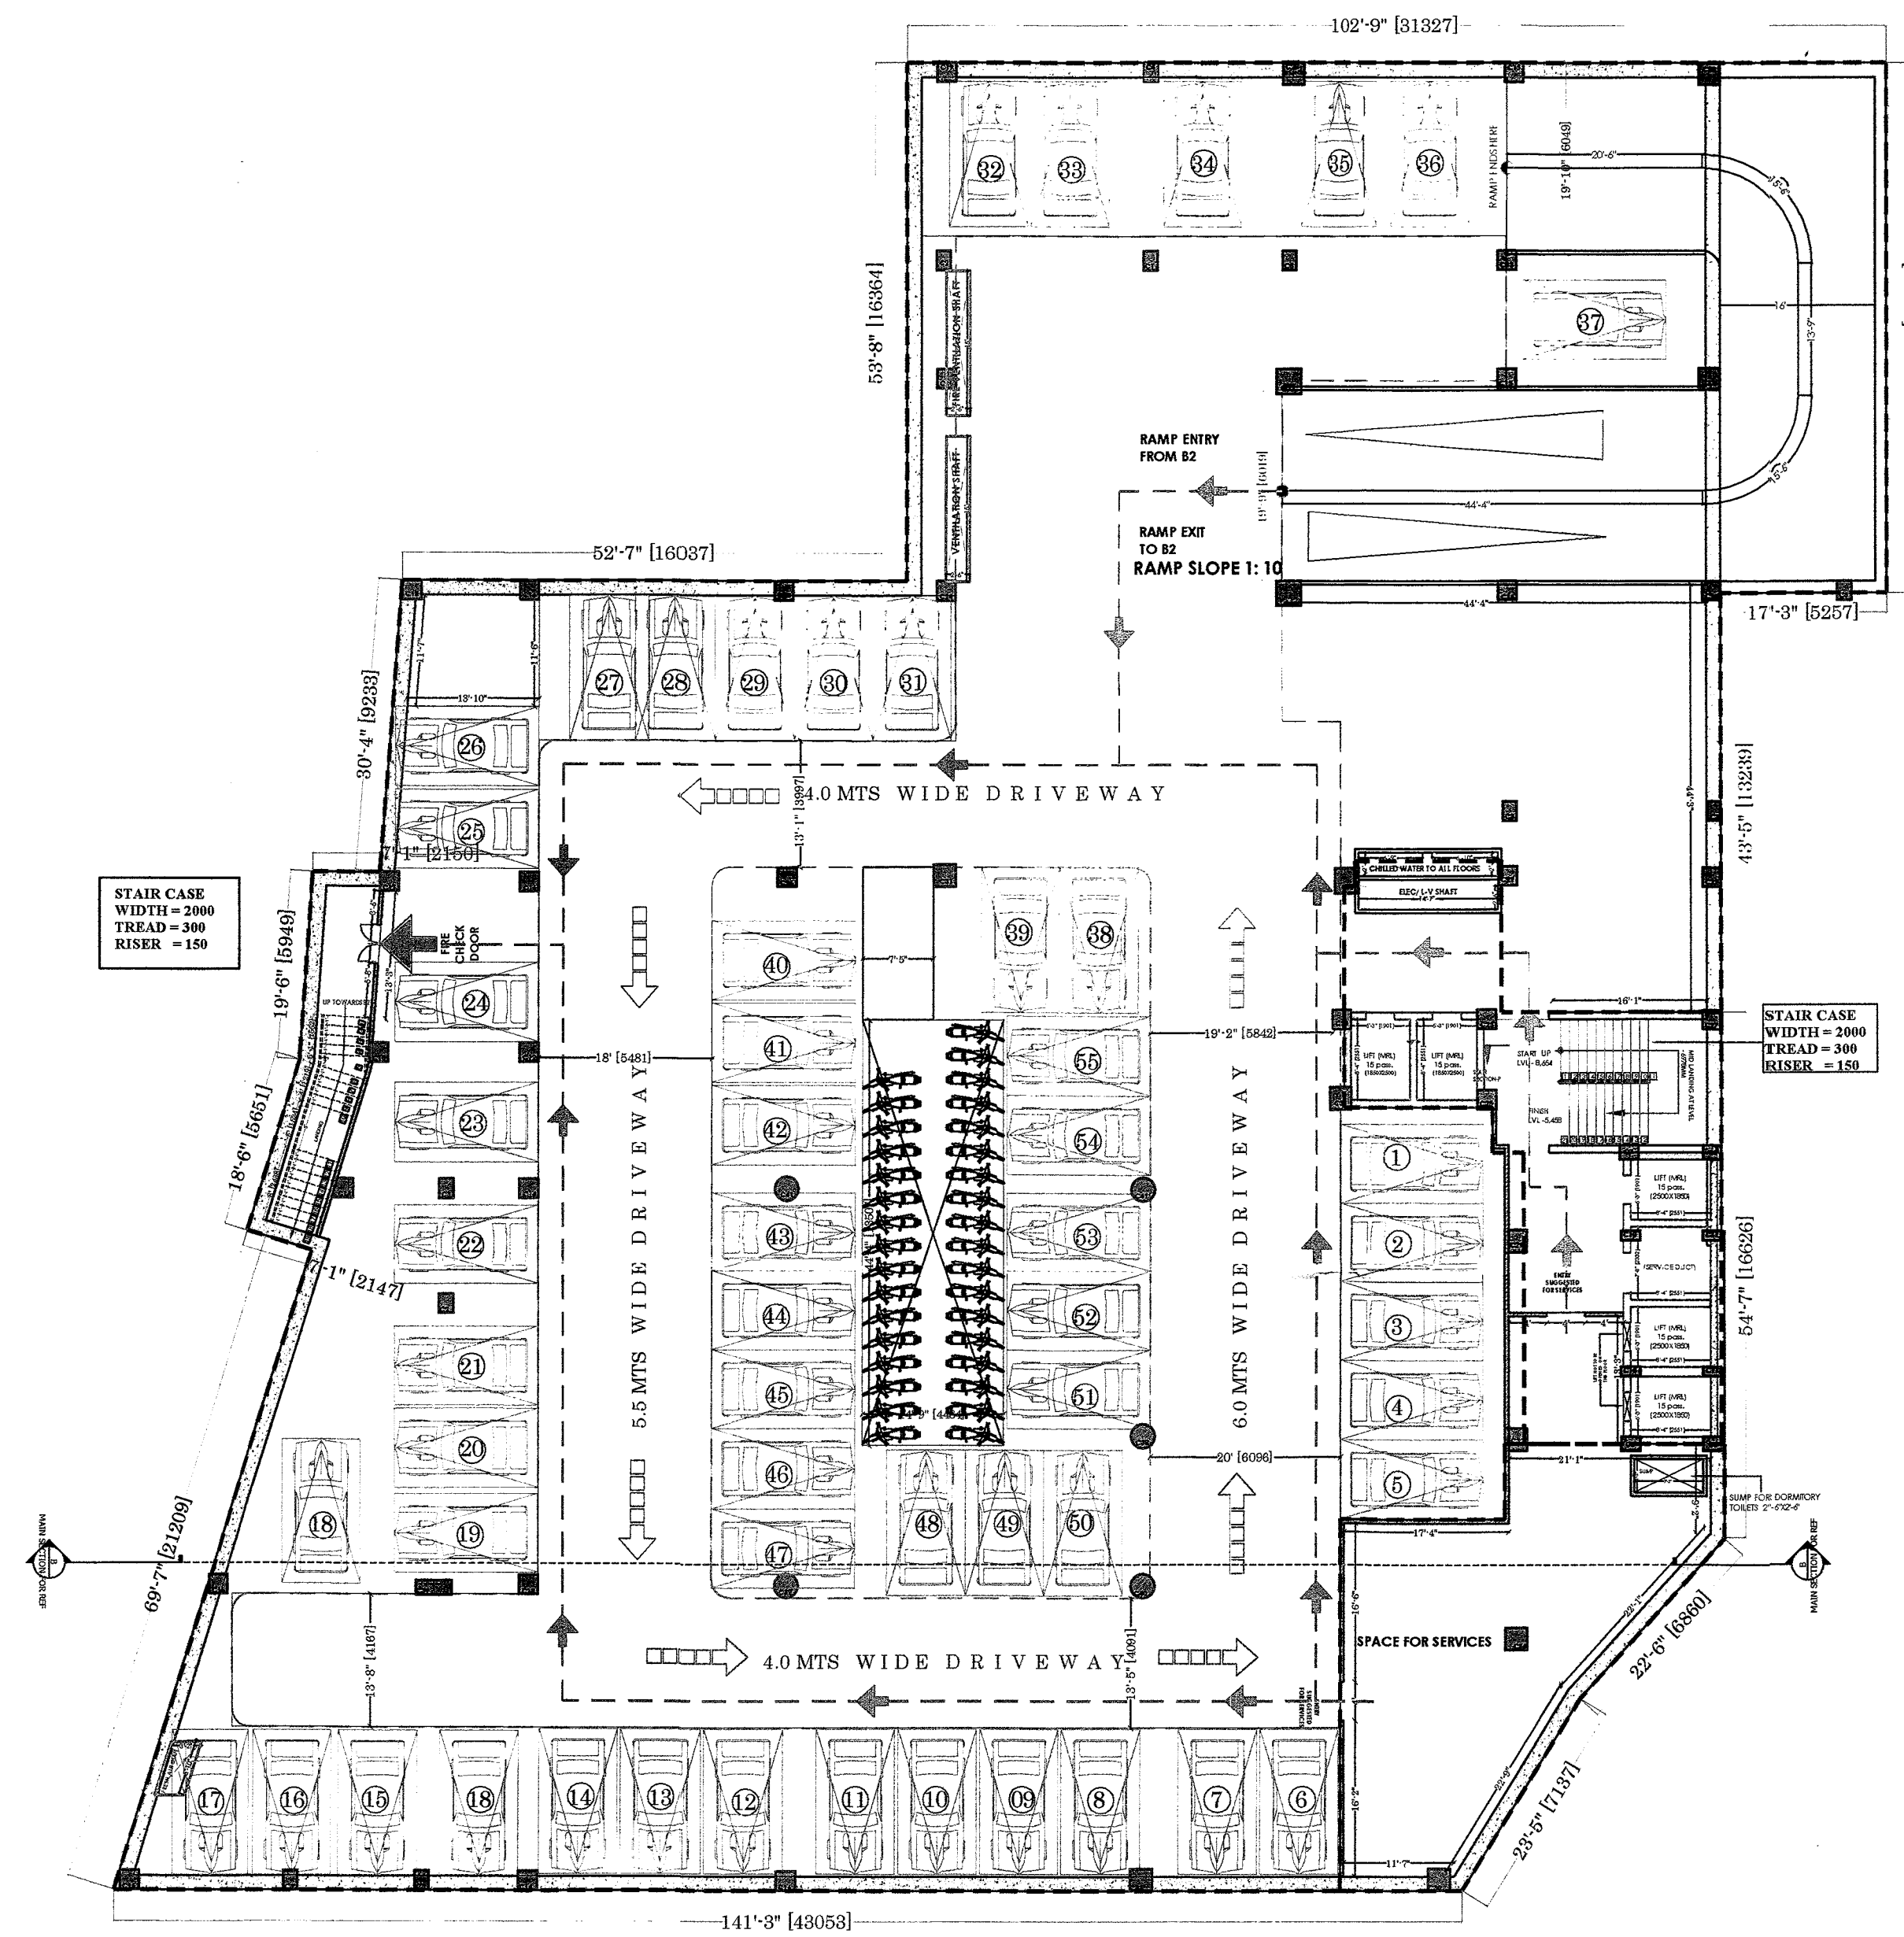


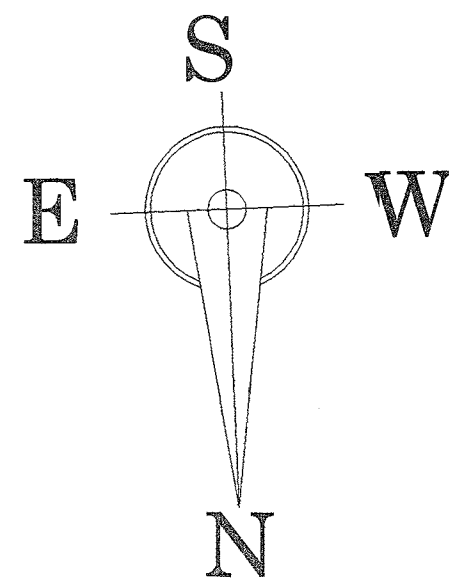

BASEMENT- B-1 FLOOR PLAN (PARKING+SERVICES)

LVL - 8350

गोरखपुर विकास प्राधिकरण
गोरखपुर
प्रस्तावित मानचित्र शासनादेश संख्या-129
(19-9-3-14-221 विविध/13 टीओसी)
दिनांक 22 अप्रैल, 2014 शाही आवास
निर्माण अनुभाग-3 द्वारा दिनांक 22 अप्रैल, 2014
के क्रम में माओ उच्चतम न्यायालय में
योजित विशेष अनुयायी याचिका
संख्या-7065/2014 के तहत दिये जाने
आदेश के अन्तर्गत स्वीकृत किया
जा रहा है।

SEAL OF G.D.A.
गोरखपुर
दिनांक 27/11/2014 से दिनांक 11/11/2014
स्वीकृत
1-मानचित्र इस बर्त के साथ स्वीकृत किया
जा रहा है कि पहले के मानचित्रों को अपने
आवास के अंग या अंग तब परिवर्तन में
2-यहाँ का आरोपण अस्वीकार किया।
3-मानचित्र को स्वीकृति के बिना के स्थानित
पर कोई प्रतिकूल प्रभाव नहीं होगा।

अधीक्षक (आ.) सचिव (आ.) सचिव (आ.)

SUBMISSION DRG

Remarks
THIS DRAWING IS THE PROPERTY OF
A-CORE ARCHITECTURAL SERVICES
PVT. LTD. AND ISSUED FOR THE SPECIFIC
PROJECT MENTIONED THEREIN. THIS IS NOT
TO BE COPIED OR USED FOR THE OTHER
PROJECTS UNLESS EXPRESSLY PERMITTED
BY THE ARCHITECT.

PROJECT

PROPOSED MULTIPLEX AND HOTEL
AT EXISTING MENKA AND INDERLOK
CINEMA CAMPUS,
NEAR VIJAY CHAUK, GORAKHPUR

DEVELOPER/OWNER

SMT SAVITRI DAS
W/O LATE SHRI PREM MOHAN DAS
AND
SHREE HARI MOHAN DAS,
AND
SHREE VED MOHAN DAS,
AND
SHRI SOMENDRA MOHAN DAS
S/O LATE SHRI PREM MOHAN DAS
AND
SHRI SHOBHIT MOHAN DAS
S/O LATE SHRI PREM MOHAN DAS

Drawing Title

BASEMENT B-1 PLAN

sheet number 02
REVISED

Drg. No.


Scale

Date 19-11-2014

Drawn By

अधीक्षक (आ.) सचिव (आ.)

North

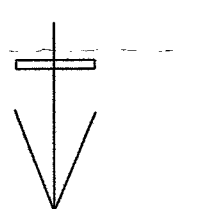

Issued To

अधीक्षक (आ.) सचिव (आ.)

**ACORE ARCHITECTURAL
SERVICES PVT. LTD.**

ARCHITECT:ASHISH SRIVASTAVA

BRANCH OFFICE : 935/D, MAHATMA ANCHAL
NEAR GORAKHNATH RAILWAY
CROSSING GORAKHPUR

TEL: OFF:3294813,RES:2255290,
MOBILE:9415321836.