



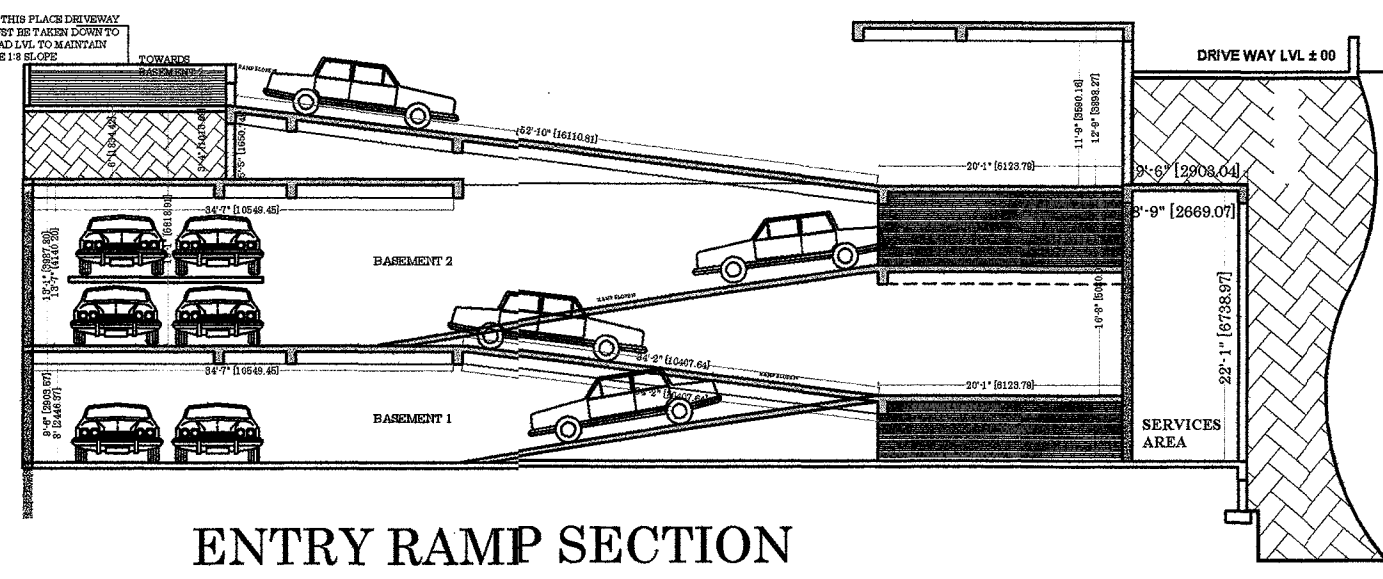


ENTRY RAMP SECTION

M. G. SCHOOL CAMPUS

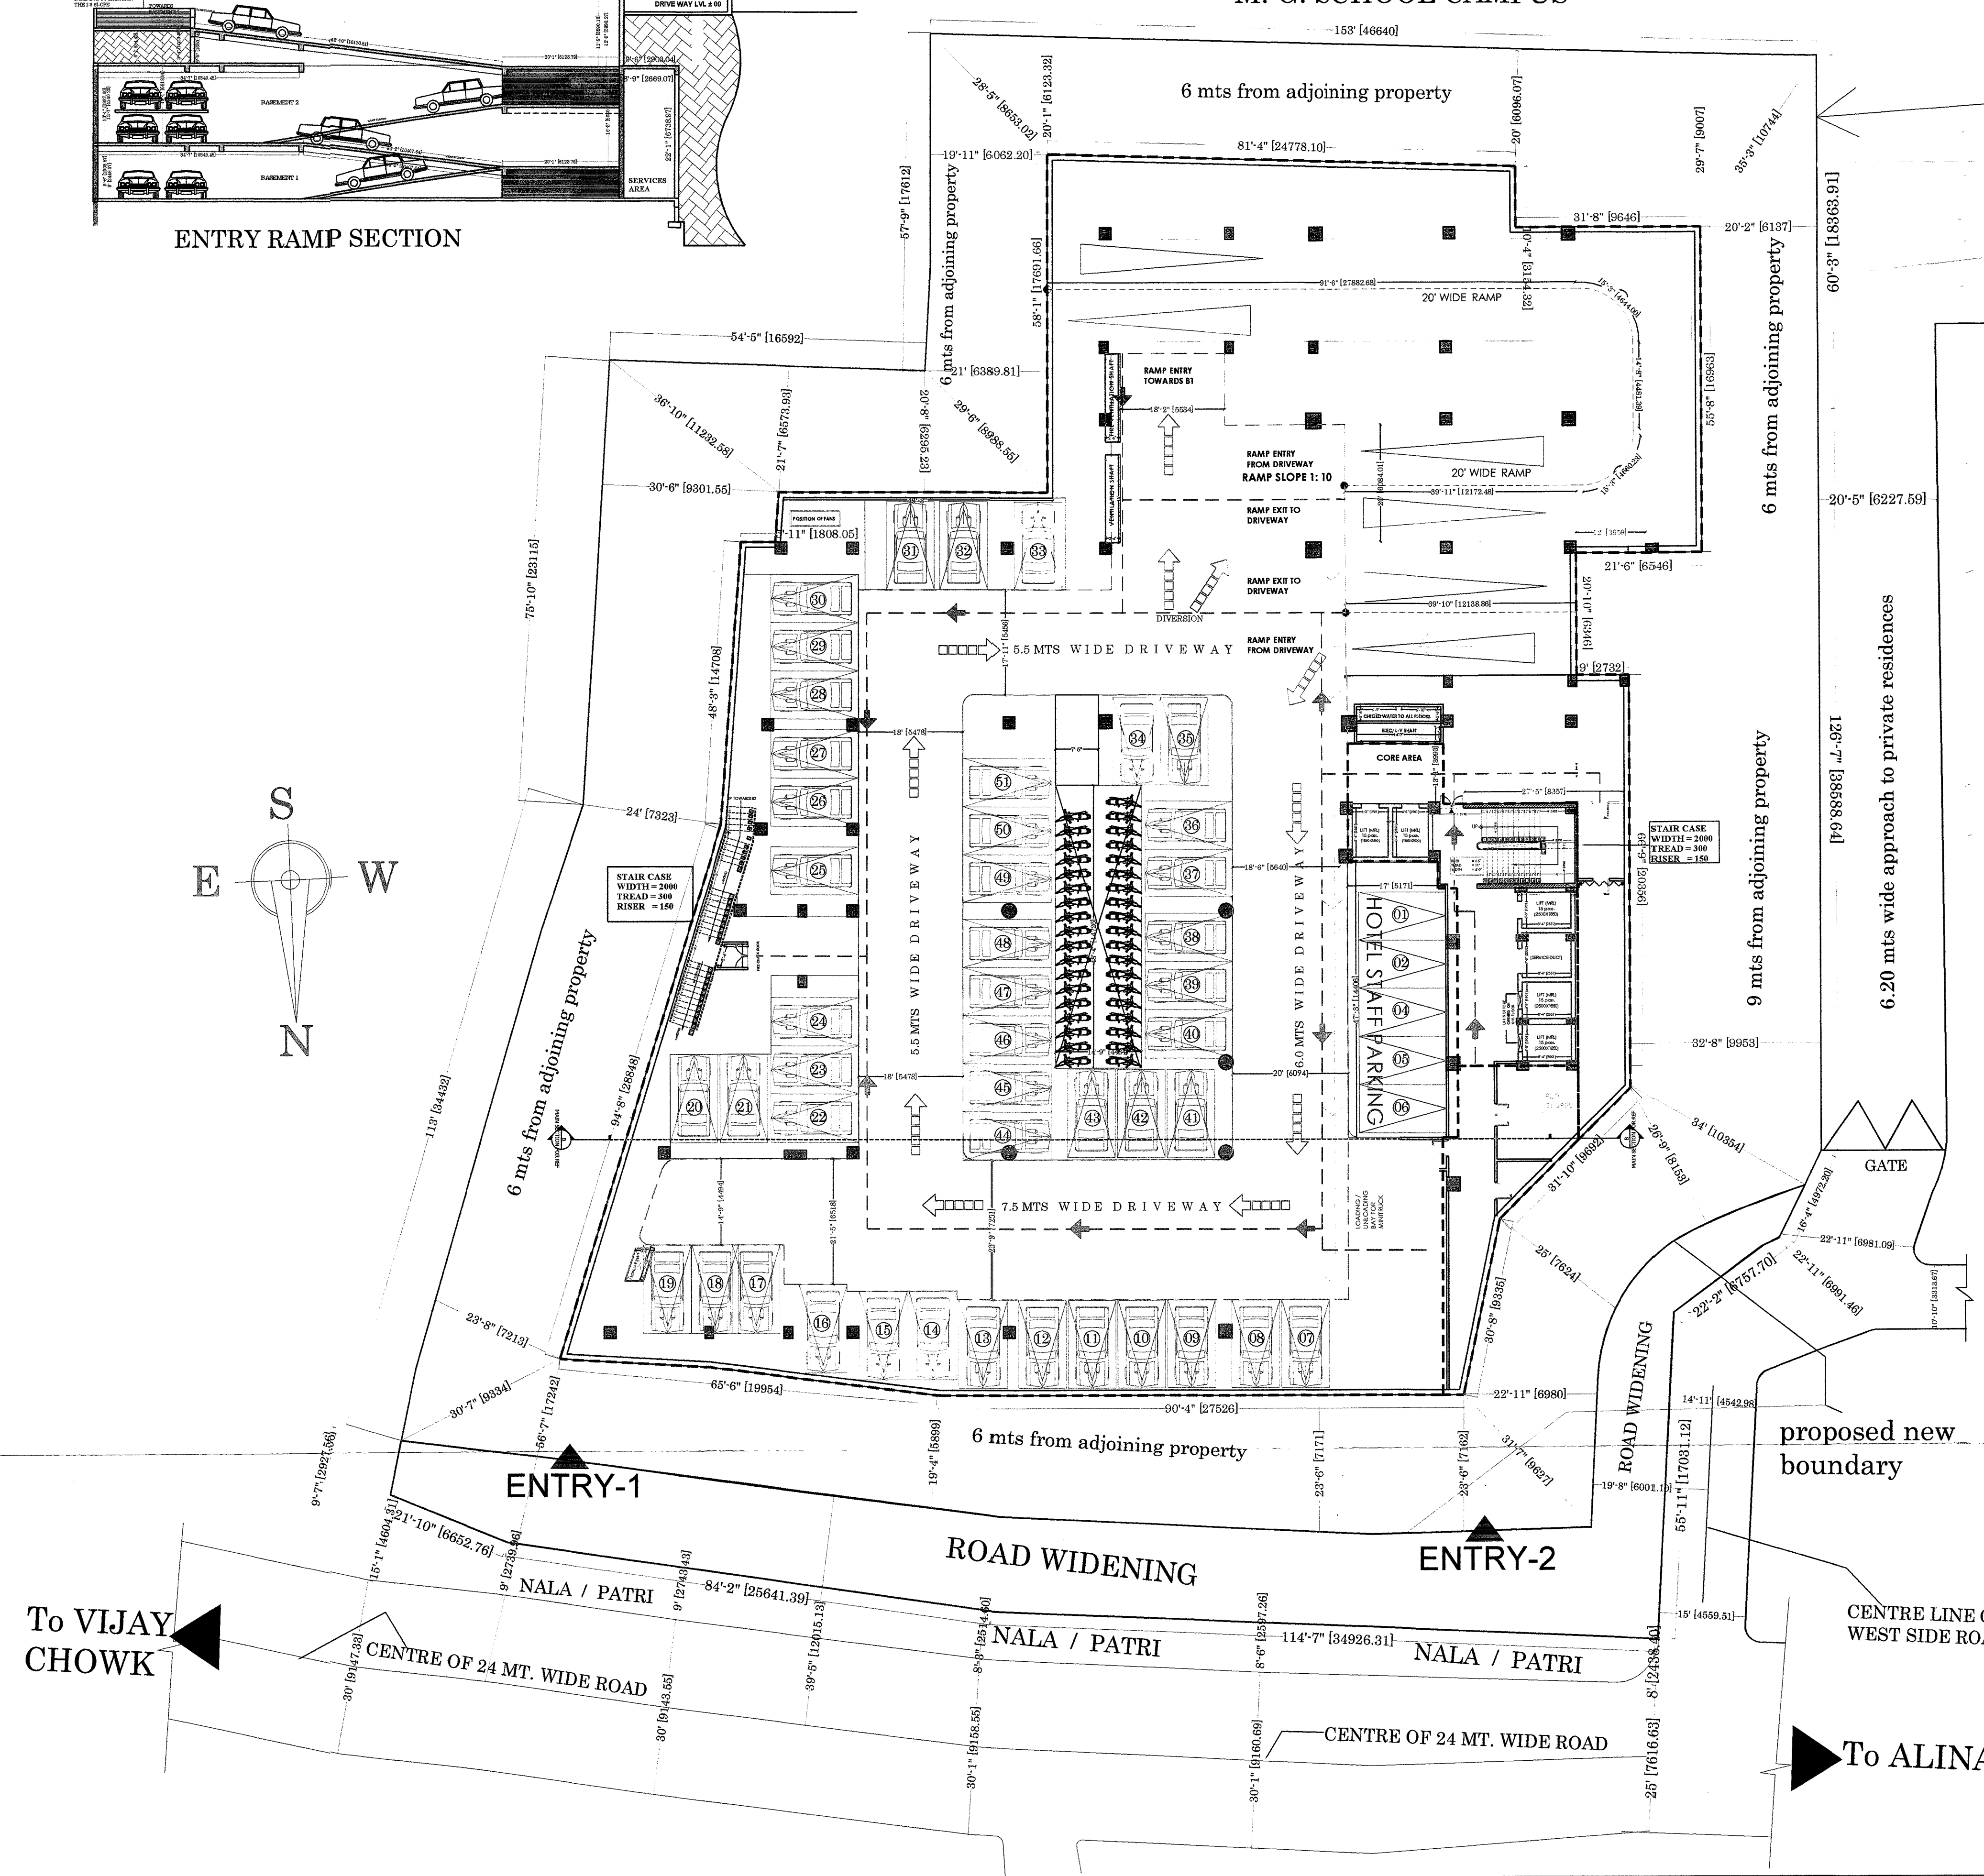

property line

existing boundary with columns

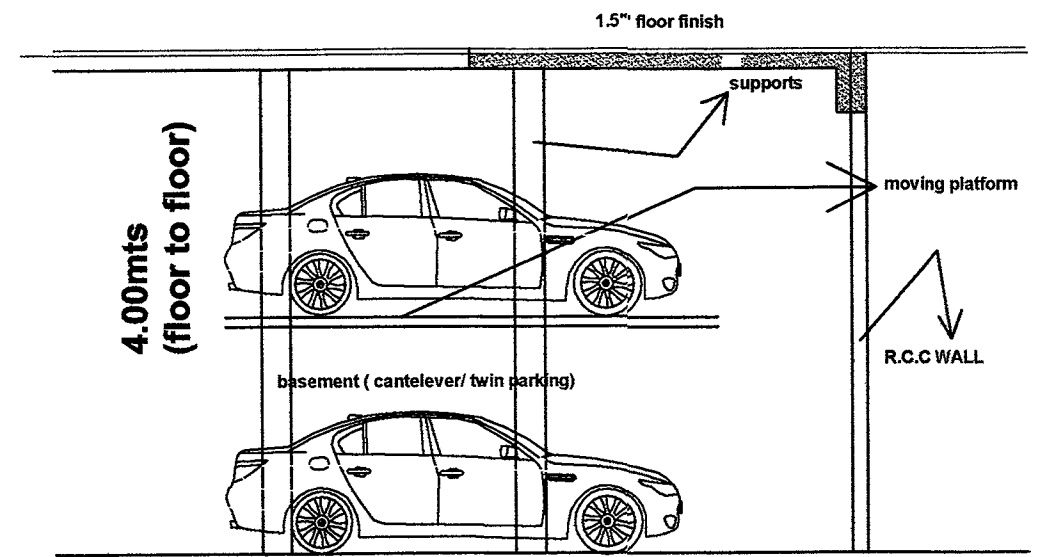

MECHANISED PARKING SECTION DETAIL

BASEMENT-B-2 FLOOR PLAN (PARKING+SERVICES)

LV L - 5,458

गोरखपुर विकास प्राधिकरण
गोरखपुर

प्रस्तुत मानचित्र शासनादेश संख्या-123
(1)/9-3-14-221 दिनांक 13/01/2014
22 अप्रैल, 2014 सहित
के क्रम में 300 उत्तरायण न्यायालय
योजित विशेष अनुमति बांधकाम
संख्या-7065/2014 में पंक्ति होने के
आदेश के अधीन स्वीकृत/निर्दिष्ट किया
जा रहा है।

SEAL OF G.D.A.
दिनांक 13/01/2014

स्वीकृत
1-मानचित्र इस हार्त के साथ स्वीकृत किया
जाए कि एल्वेक निर्माण कर्ता अपने
आवास के आम या आवश्यक परिसर में
2 वर्गों का आरक्षण अवश्य करेगा।
2-मानचित्र के स्वीकृति के किसी के स्थानिक
एवं कोई प्रतिकूल प्रभाव नहीं होगा।

अवर अभियंता (कम) इन्-अभियंता (कम) इन्-अभियंता (कम)

SUBMISSION DRG

Remarks
THIS DRAWING IS THE PROPERTY OF
A-CORE ARCHITECTURAL SERVICES
PVT. LTD. AND ISSUED FOR THE SPECIFIC
PROJECT MENTIONED THEREIN. THIS IS NOT
TO BE COPIED OR USED FOR THE OTHER
PROJECTS UNLESS EXPRESSLY PERMITTED
BY THE ARCHITECT.

PROJECT

PROPOSED MULTIPLEX AND HOTEL
AT EXISTING MENKA AND INDERLOK
CINEMA CAMPUS,
NEAR VIJAY CHAUK, GORAKHPUR

DEVELOPER/OWNER

SMT SAVITRI DAS
W/O LATE SHRI PREM MOHAN DAS
AND
SHREE HARI MOHAN DAS,
AND
SHREE VED MOHAN DAS,
AND
SHRI SOMENDRA MOHAN DAS
S/O LATE SHRI PREM MOHAN DAS
AND
SHRI SHOBHIT MOHAN DAS
S/O LATE SHRI PREM MOHAN DAS

Drawing Title
BASEMENT B-2 PLAN

sheet number 03
REVISED

Drg. No.	North
Scale	↓
Date 19-11-2014	
Drawn By	Issued To

ACORE ARCHITECTURAL SERVICES PVT. LTD.

ARCHITECT: ASHISH SRIVASTAVA
ARCHITECT: ANIL KUMAR
ARCHITECT: ANIL KUMAR
ARCHITECT: ANIL KUMAR

BRANCH OFFICE : 985/D MATRI ANCHAL
NEAR GORAKHNATH RAILWAY
CROSSING GORAKHPUR

TEL: OFF: 3294813, RES: 2255290,
MOBILE: 9415321836.