


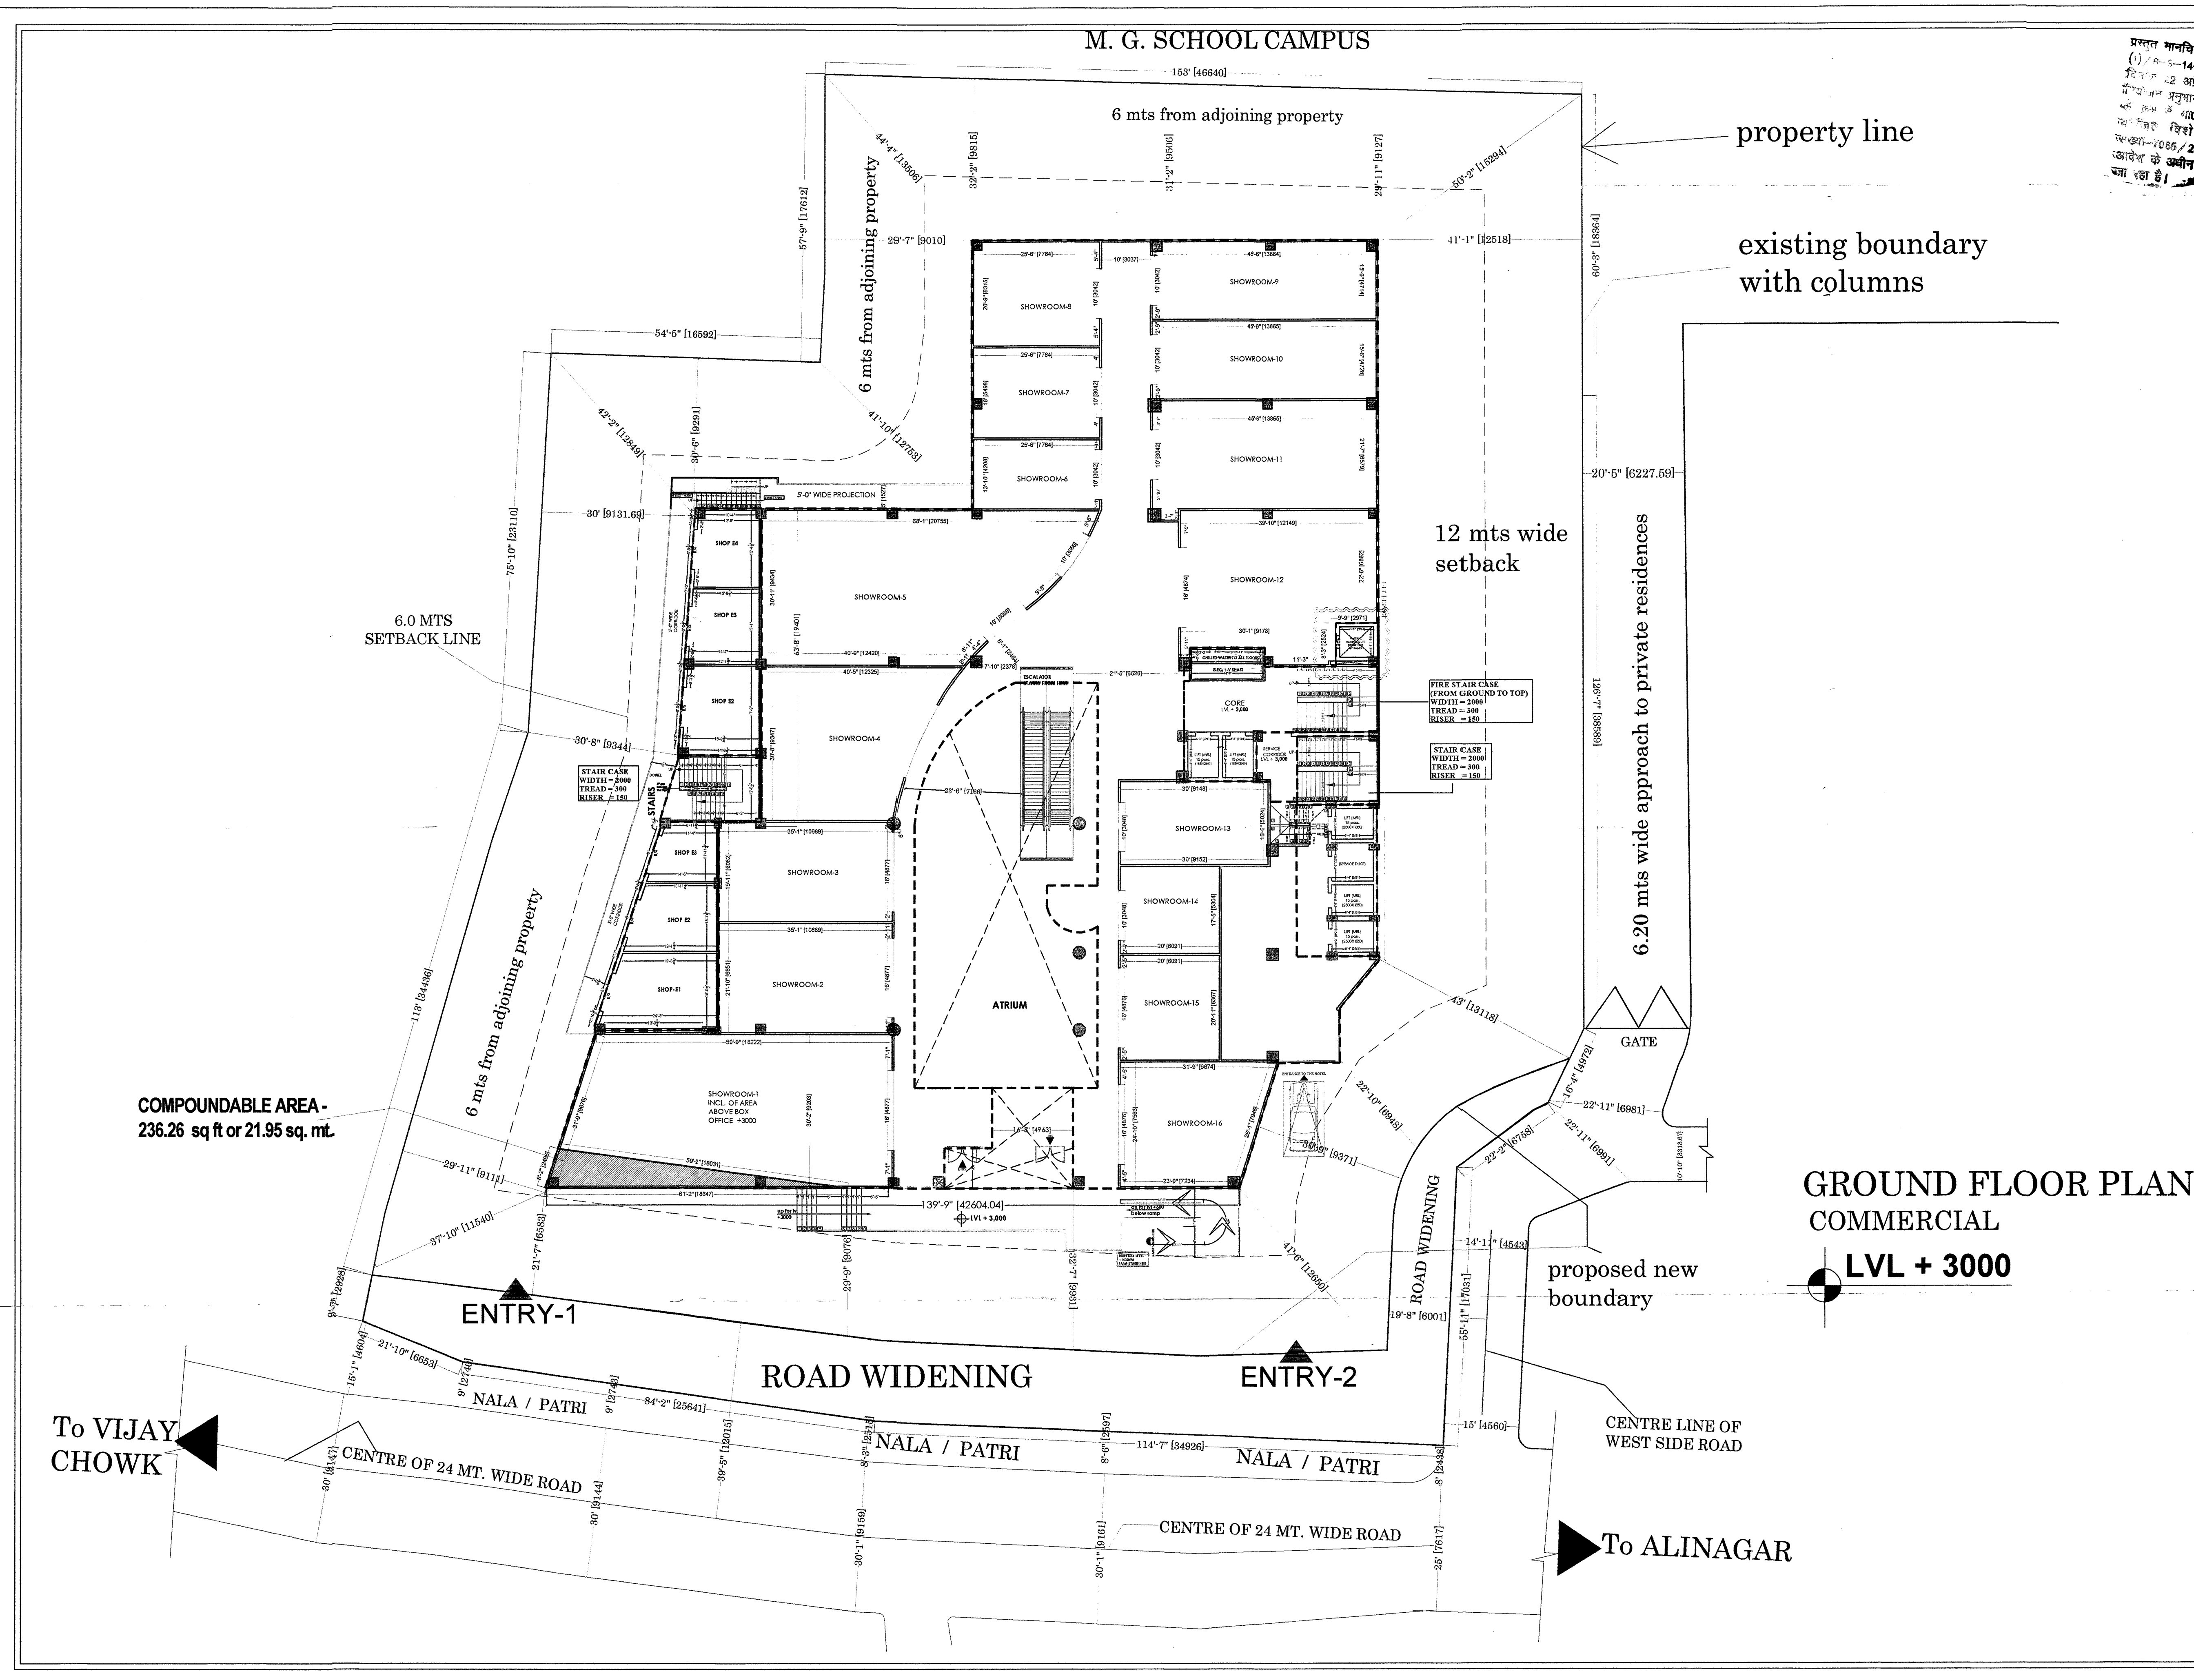

प्रस्ताव मानविज्ञ शास्त्राध्यक्ष, 128
(1) 18-22 अक्टूबर, 1310 सीपीओ
विभाग, 12 अक्टूबर, 2014 को जारी
प्रमाण-3 द्वारा विवेचन के लिए
400 उपस्थित प्रमाणपत्रों में
विशेष अनुमति प्राप्त
नं. 005/2014 में प्रमाणपत्र के
आदेश के अंतर्गत जारी किए गए
कोरबा रेलवे स्टेशन

कोरबा विकास प्राधिकरण
कोरबा
दिनांक 12/10/2014 दिनांक 1/11/2014

स्वीकृत

1. मानविज्ञ रेलवे स्टेशन के साथ स्वीकृत किया
जाएगा।
2. कोरबा विभाग 1 कोरबा उपरोक्त
स्थानों के आगे या आगे विस्तार में
2 बूथों का आगमन जवकर होगा।
3. मानविज्ञ रेलवे स्टेशन में किसी के स्थापित
पर कोई प्रतिकूल प्रभाव नहीं होगा।

अनुमति (कोरबा) हस्ताक्षर (कोरबा) हस्ताक्षर (कोरबा)

SUBMISSION DRG

THIS DRAWING IS THE PROPERTY OF
A-CORE ARCHITECTURAL SERVICES
PVT. LTD. AND ISSUED FOR THE SPECIFIC
PROJECT MENTIONED THEREIN. THIS IS NOT
TO COPIED OR USED FOR THE OTHER
PROJECTS UNLESS EXPRESSLY PERMITTED
BY THE ARCHITECT.

PROJECT

**PROPOSED MULTIPLEX AND HOTEL
AT EXISTING MENKA AND INDERLOK
CINEMA CAMPUS,
NEAR VIJAY CHAUK, GORAKHPUR**

DEVELOPER/OWNER

SMT SAVITRI DAS
W/O LATE SHRI PREM MOHAN DAS
AND
SHREE HARI MOHAN DAS,
AND
SHREE VED MOHAN DAS,____
AND
SHRI SOMENDRA MOHAN DAS
S/O LATE SHRI PREM MOHAN DAS
AND
SHRI SHOBHIT MOHAN DAS
S/O LATE SHRI PREM MOHAN DAS

Drawing Title

GROUND FLOOR PLAN

sheet number 05
REVISED


Drg. No.

Scale

Date 19-11-2014

Drawn By

North

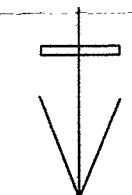

Drawn By

Issued To

**ACORE ARCHITECTURAL
SERVICES PVT. LTD.**

ARCHITECT:ASHISH SRIVASTAVA
BRANCH OFFICE : 935/D MATRI ANCHAL
NEAR GORAKHNATH RAILWAY
CROSSING GORAKHPUR

TEL: OFF:3294813,RESI:2255290,
MOBILE:9415321836.