


24 M WIDE ROAD

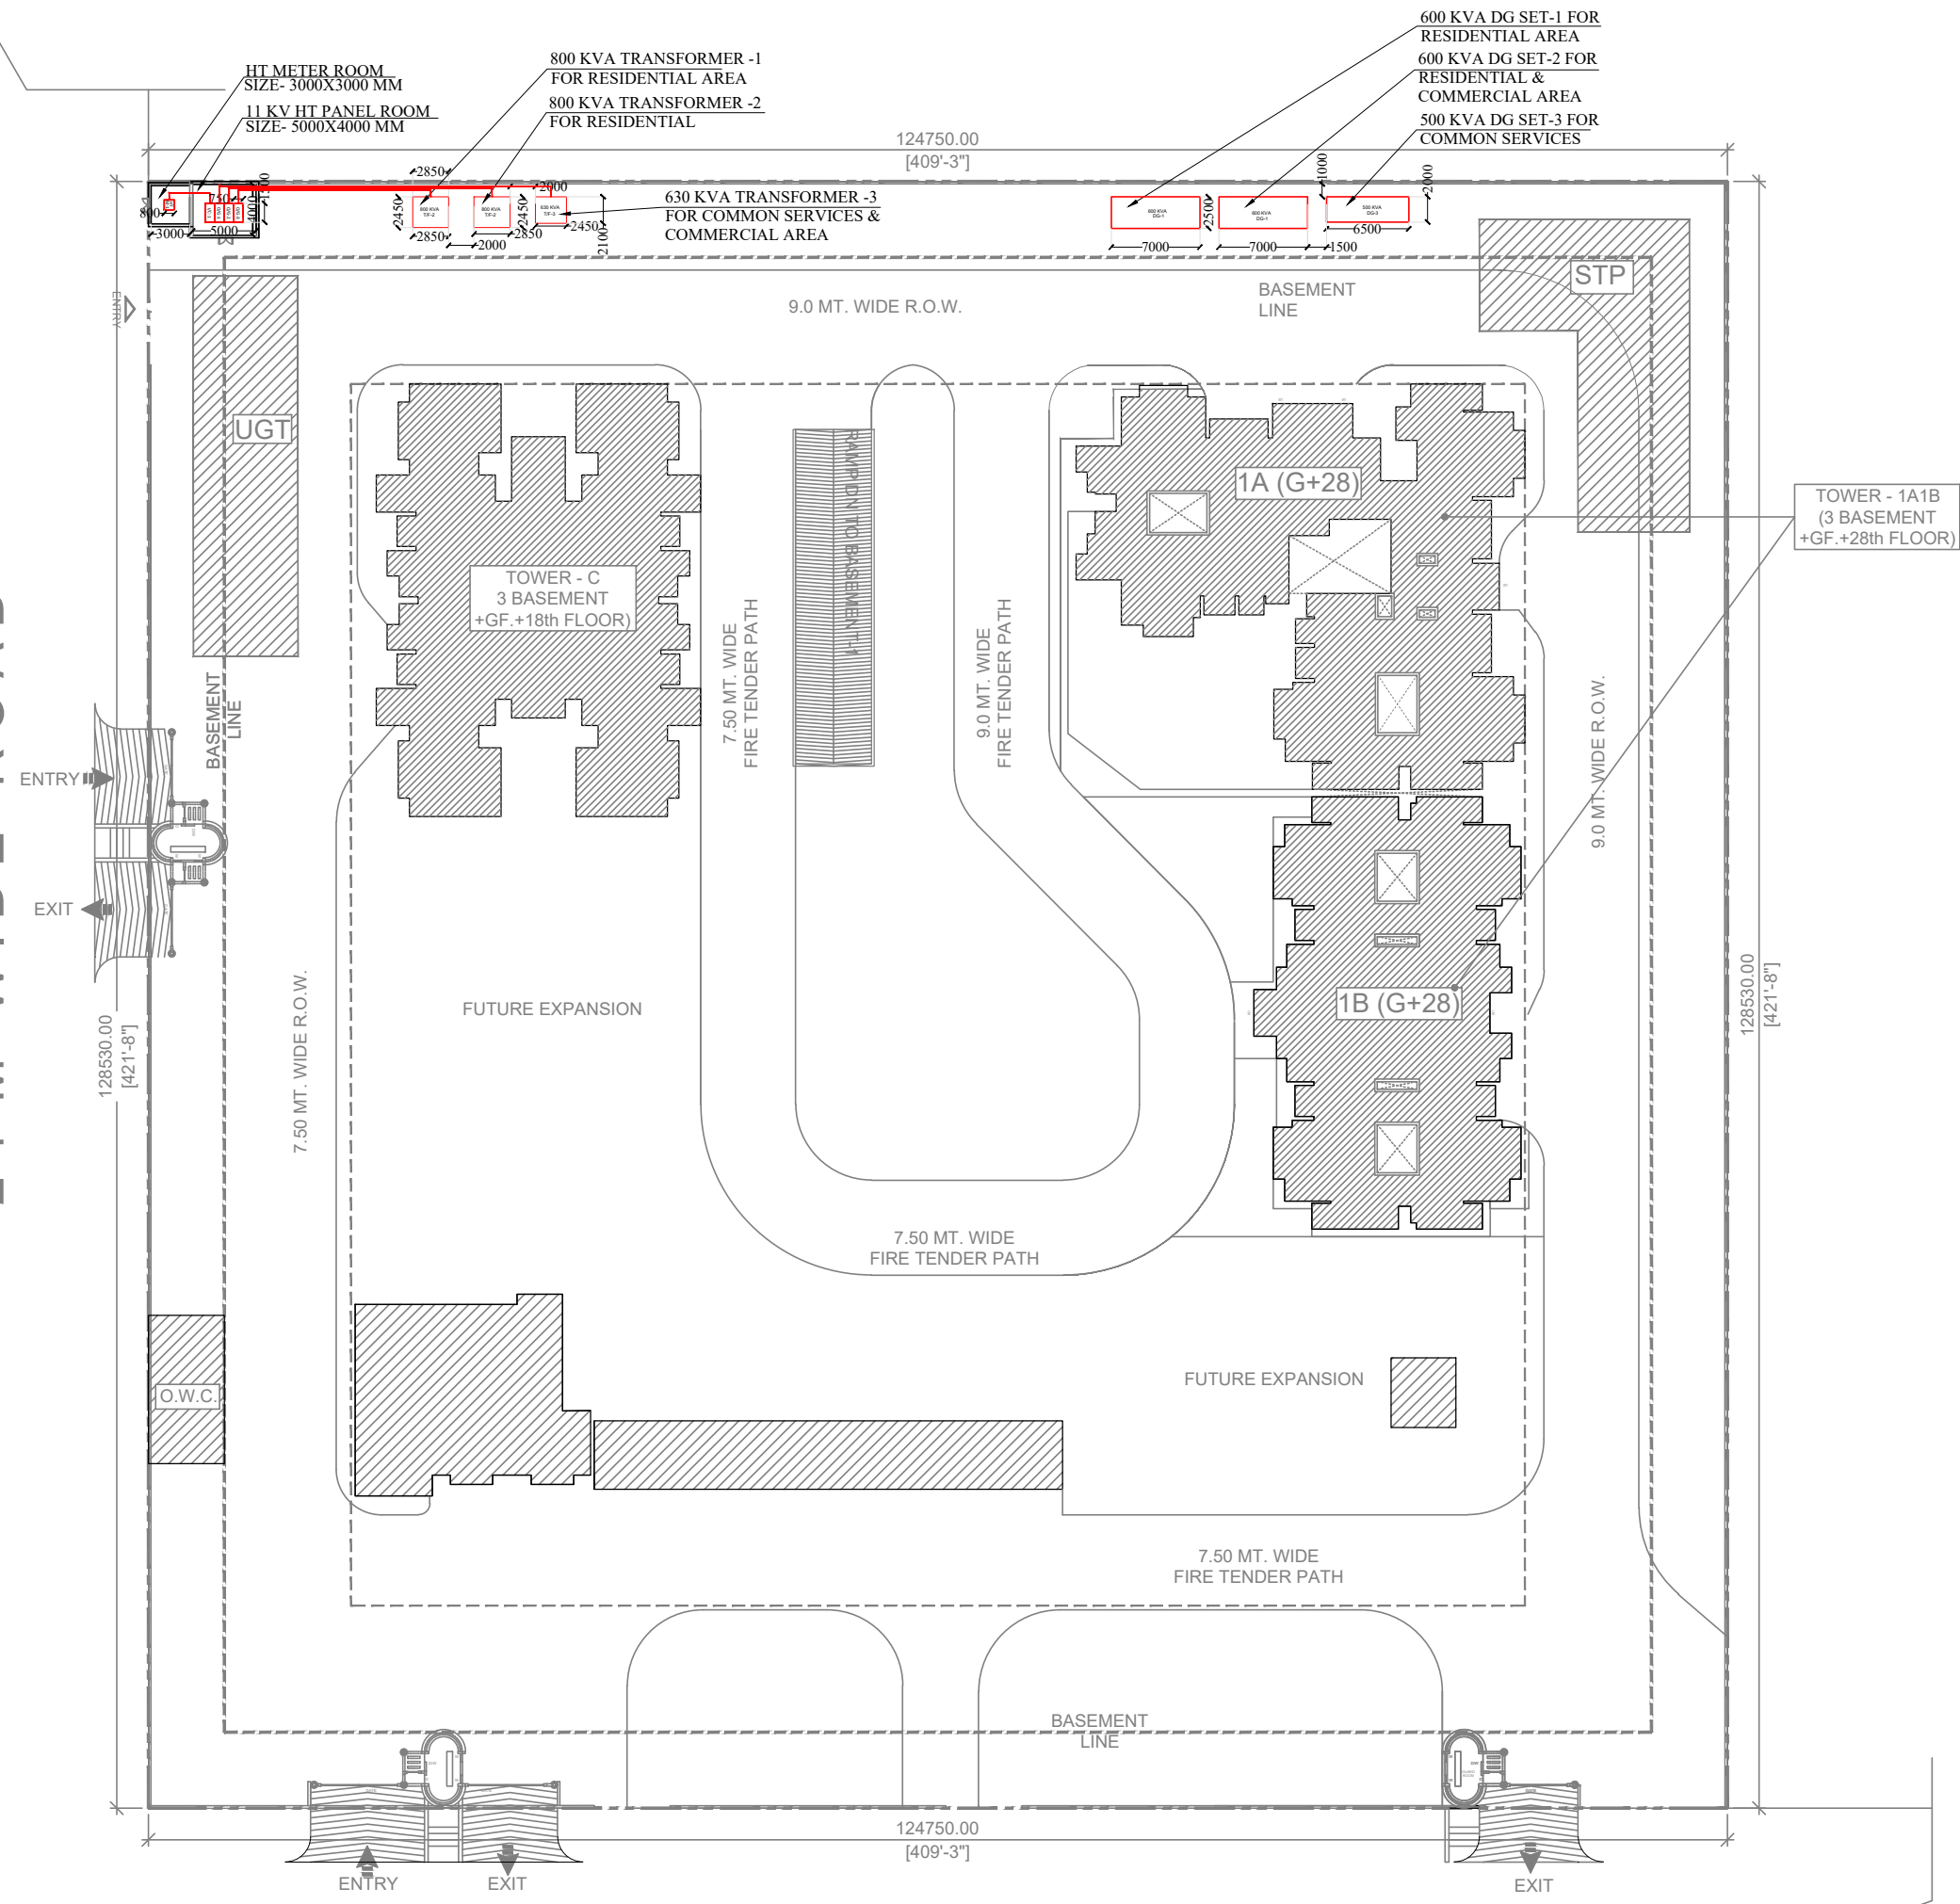

24 M WIDE ROAD

SITE PLAN

NORTH:

SUBMISSION DRAWING

PROJECT :
GROUP HOUSING AT PLOT NO : 3/SP-06,
SECTOR -03 ,SIDDHARTH VIHAR, GHAZIABAD

CLIENT :
ADARSH SEHKARI AWAS SAMITI LIMITED

DEVELOPER :
TANDT HOME DEVELOPER PVT. LTD.

SHEET TITLE :
EXTERNAL SUBSTATION LAYOUT

DATE : 23-11-2021	DRG.NO : S-01
SCALE : 1:500	NORTH:
OWNER'S SIGN	ARCHITECT'S SIGN

MEP CONSULTANT
PKV CONSULTING ENGINEERS(P)LTD.
C-815,DDA Flats,Loni Road,Delhi-110093
TELEFAX-011-22816297
E-mail:-pramod@pkv.co.in
nrcom@gmail.com

ARCHITECTS
NEOCLASSICO
ARCHITECTURE PLANNING INTERIOR LANDSCAPE

ADDRESS - A8 101, GARDENIA GLORY, SECTOR 46, NOIDA - 201303
EMAIL ID - neoclassico2020@gmail.com
Contact No - 8447741022