

गोरखपुर विकास प्राधिकरण
गोरखपुर
मानचित्र संख्या: 1605/2012
दिनांक: 23/05/2014 को नवे वनों का नक्शा जारी किया गया।
स्वीकृत
1. मानचित्र संतुलित है और स्वीकृत किया गया है।
2. मानचित्र को स्वीकृत करने पर कोई प्रतिस्पर्धा प्रभाव नहीं होगा।
प्रमाणित किया गया
23/05/2014
गोरखपुर विकास प्राधिकरण

APPROVAL OF G.D.A.:

PROJECT TITLE:


PROPOSED RESIDENTIAL APARTMENT
AT MOHALLAH MIRZAPUR, PACHPEDWA
GORAKHPUR
COMPANY NAME : KAMADGIRI DEVELOPERS
ARAZI NUMBER : 252
PARTNERS NAME :
MADHAV PD. JALAN
PREM PRAKASH JALAN
AJAY KR. JAISWAL

SIG OF OWNERS

Madhav Prasad Jalan
Prem Prakash Jalan
Ajay Kumar



SHEET
NO.
02

ACORE ARCHITECTURAL SERVICES PVT. LTD
ARCHITECT: ASHISH SRIVASTAVA
(B. ARCH.)
BRANCH OFFICE : 935/D MATRI ANCHAL NEAR
GORAKHNATH RAILWAY CROSSING GORAKHPUR
TEL: OFF: 3294813, RES: 2255290, MOBILE: 9415321836.
ASHISH SRIVASTAVA
B. ARCH.
G.O.A. Reg. No. 12/15/1913

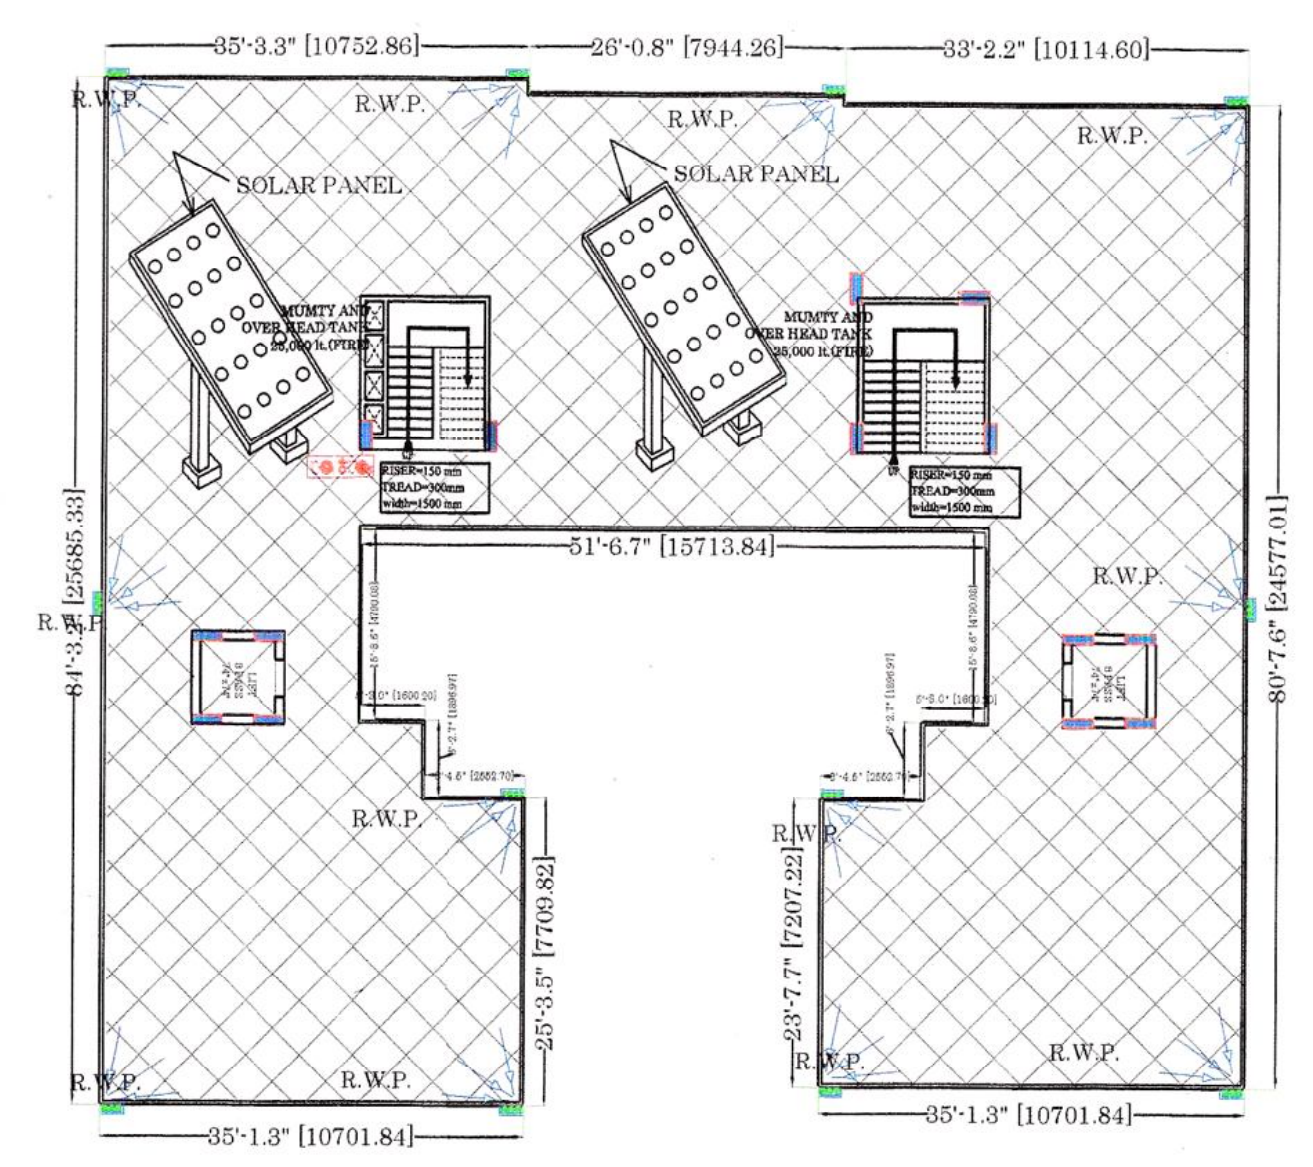

TERRACE FLOOR


SCALE : 1"=16'0"

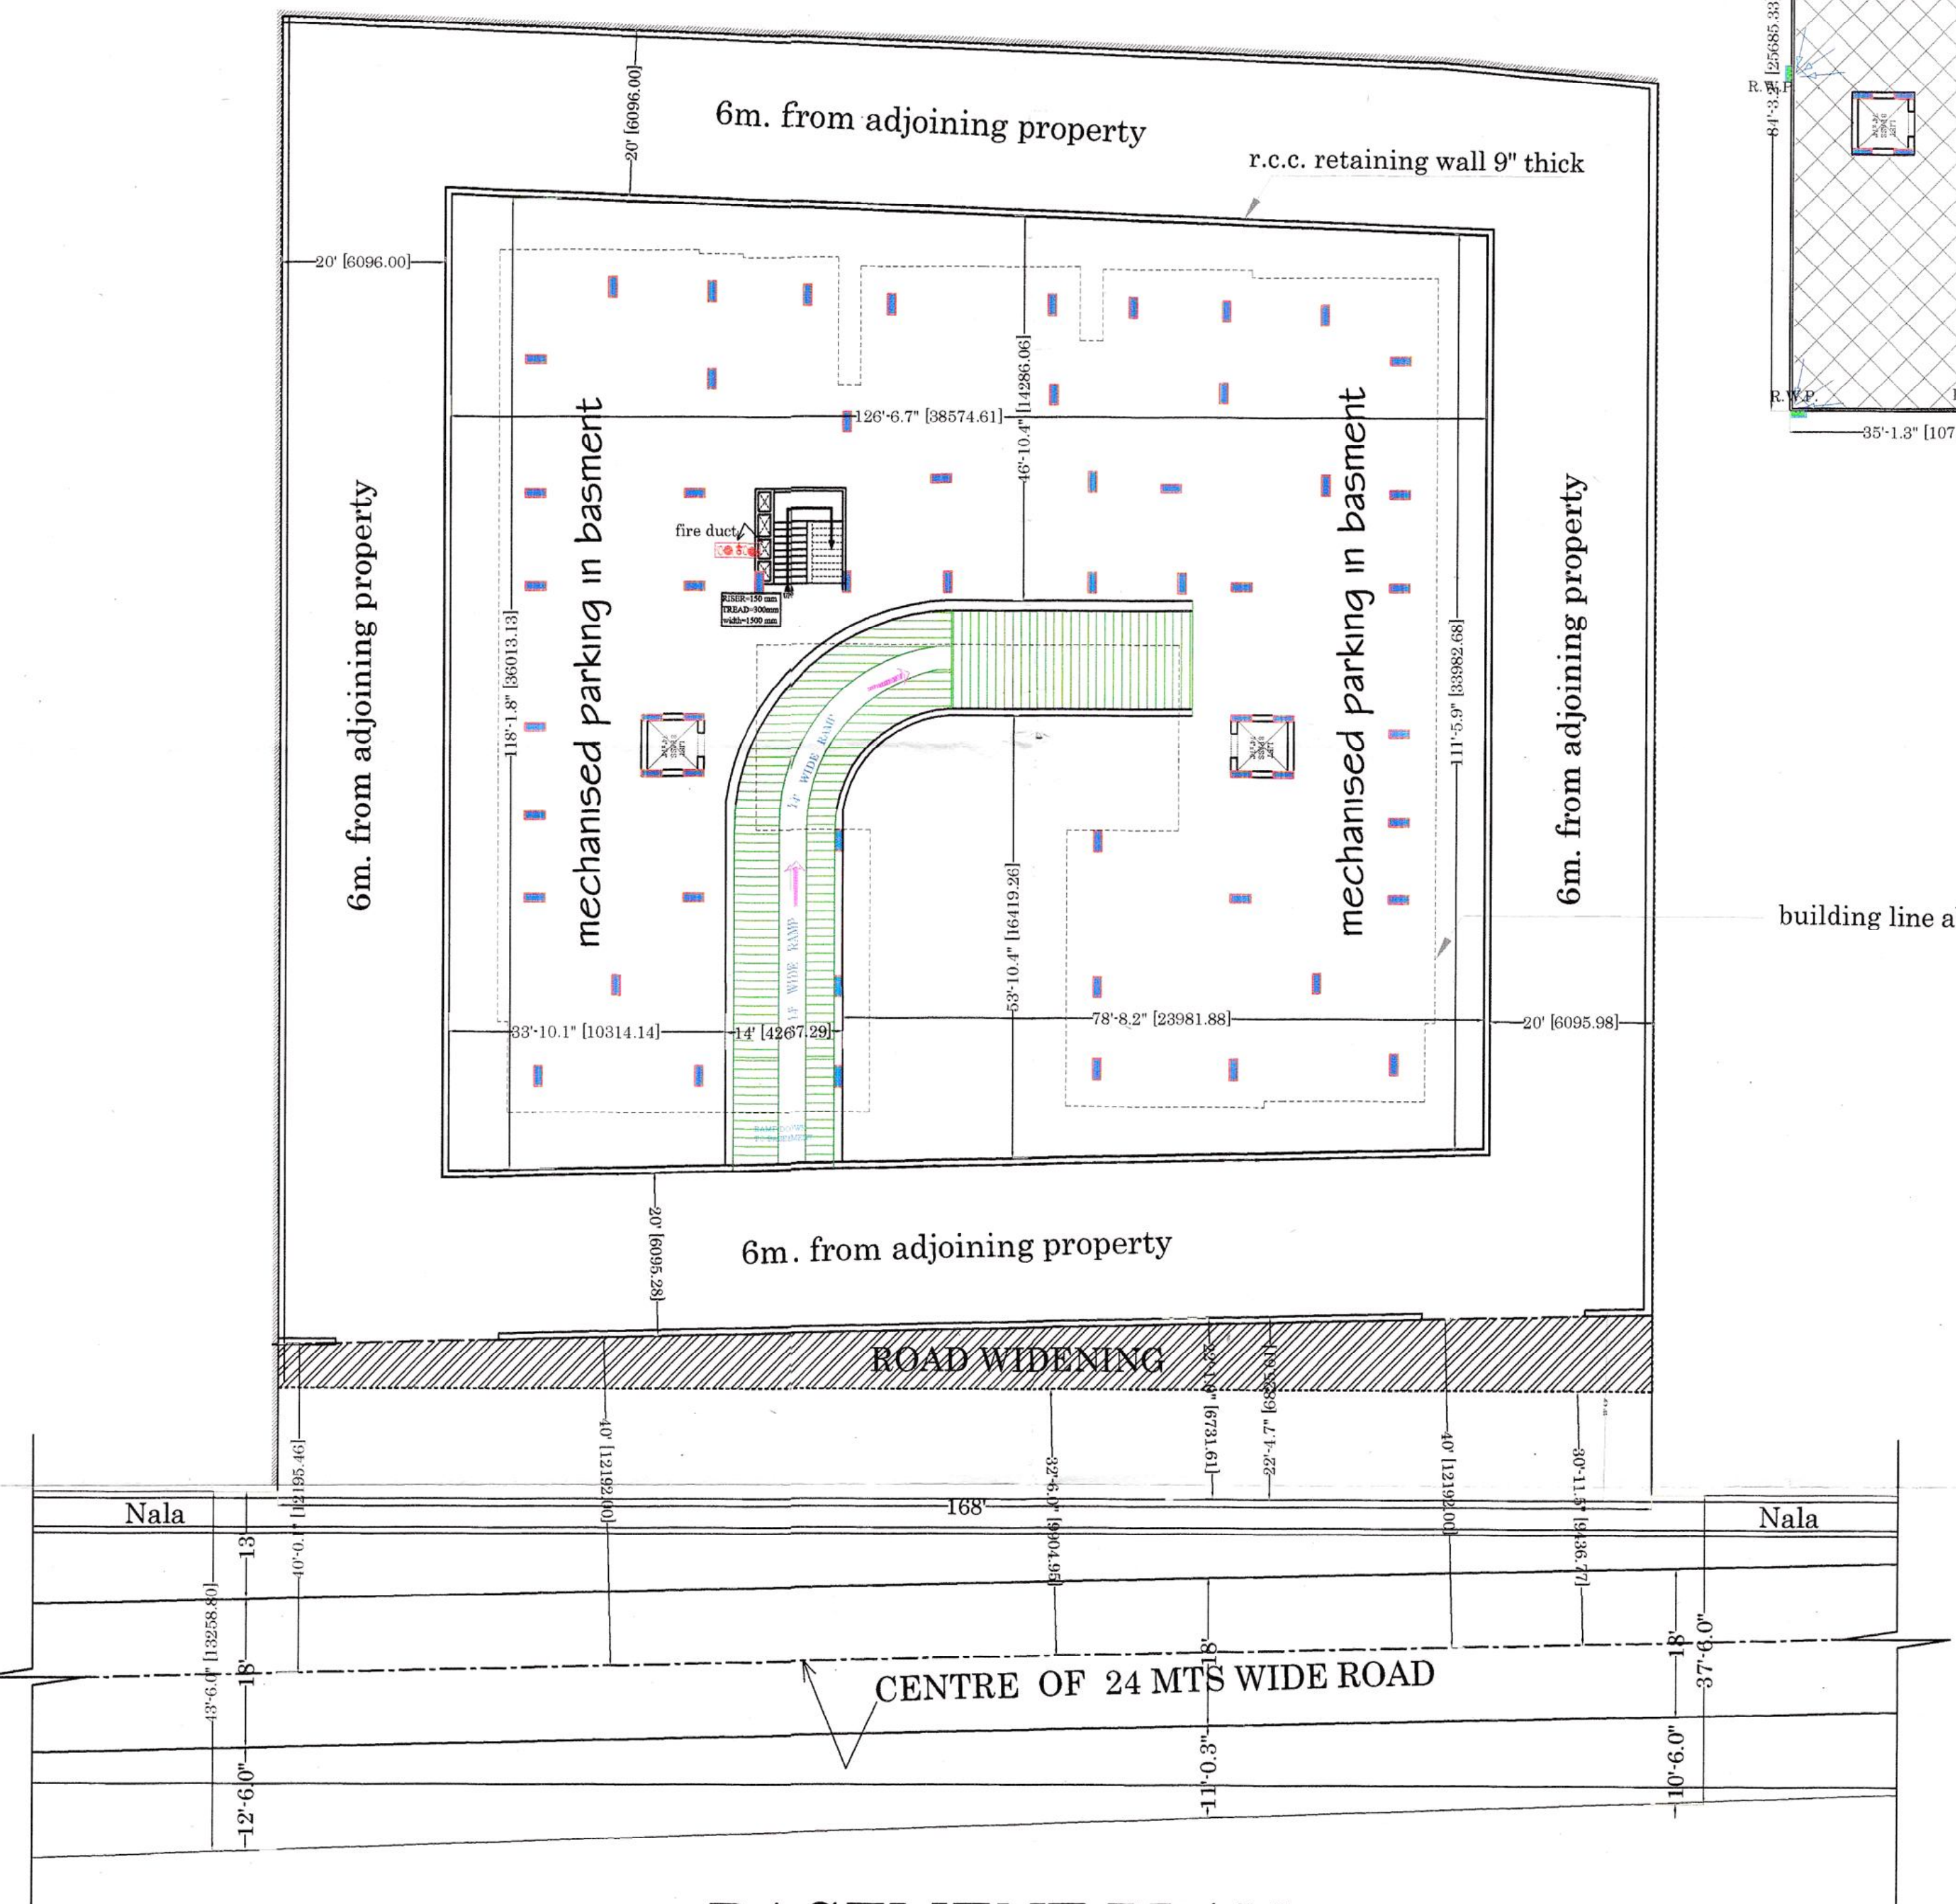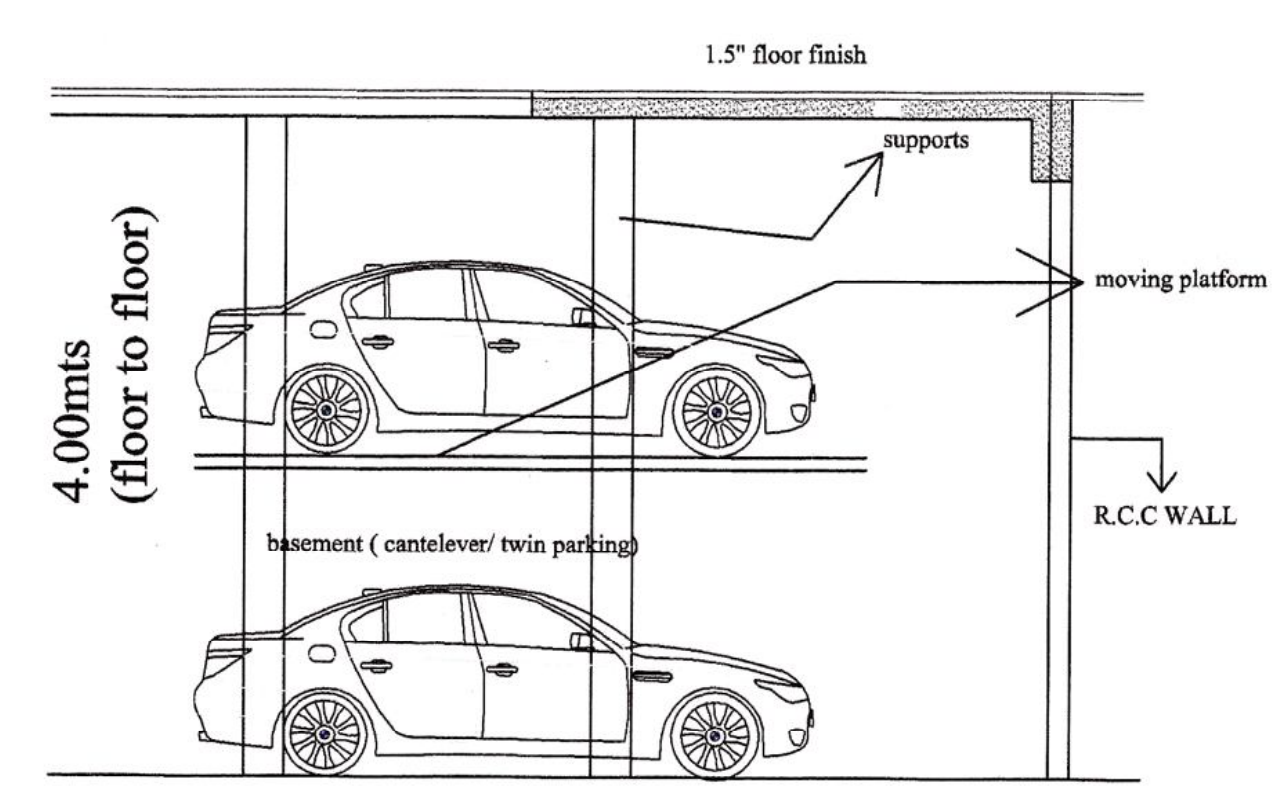

BASEMENT PLAN

SCALE : 1"=16'0"

MECHANISED PARKING IN BASMENT

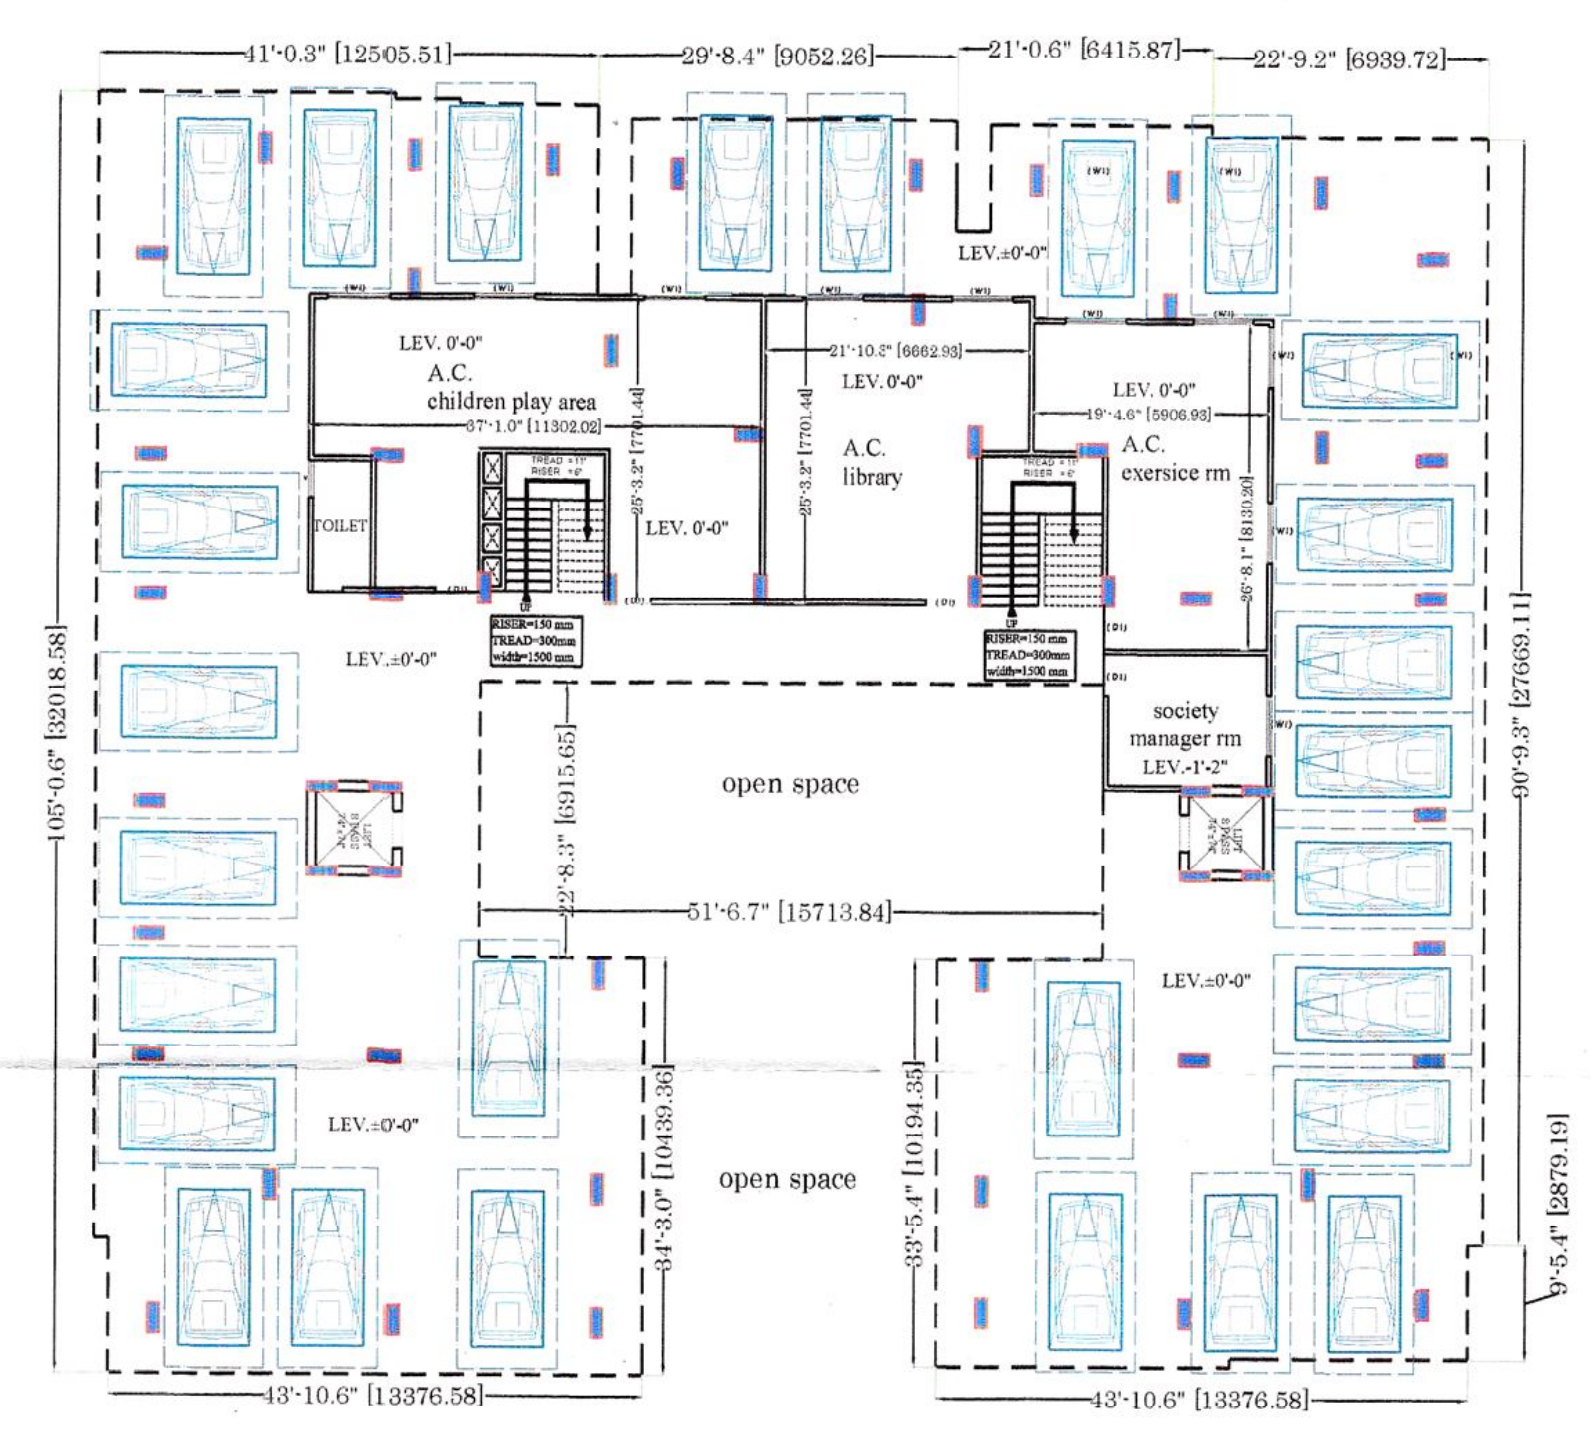

STILT FLOOR PLAN

PARKING AND GYM+ LIBRARY

SCALE : 1"=16'0"