

PROJECT :
 ADDITION & ALTERATION IN SUBMISSION
 DRAWING FOR GROUP HOUSING " FORTUNE
 RESIDENCY AT KHASRA NO -1123 &1116
 AT VILLAGE NOORNAGAR GHAZIABAD (UP)


OWNER:
 M/s. VASU INFRASTRUCTURE (P) LTD
 AND OTHERS

OWNER'S SIGN
 ARCHITECT'S SIGN
 RAJ KUMAR SHARMA
 Regd. No. CA2012/50182
 Architect



DRAWING TITLE
 ELEVATION & SECTION
 (BLOCK - C)

SCALE : 1/4" = 1'-0"
 NORTH
 Office: 27/1, NO. 2, CROSS, KANPUR, U.P. 208001
 A. Ashwini Architectural Services Pvt. Ltd.
 SD-19

SECTION - AA

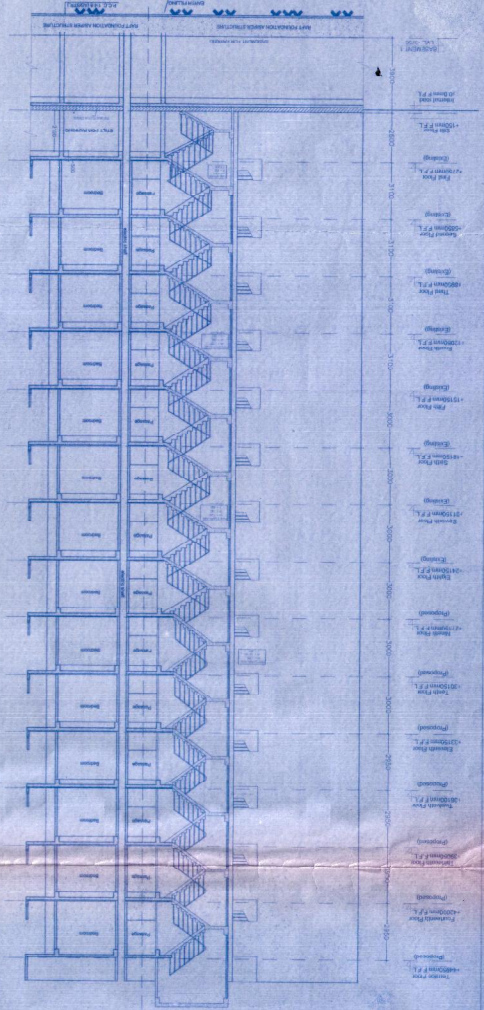

FRONT ELEVATION

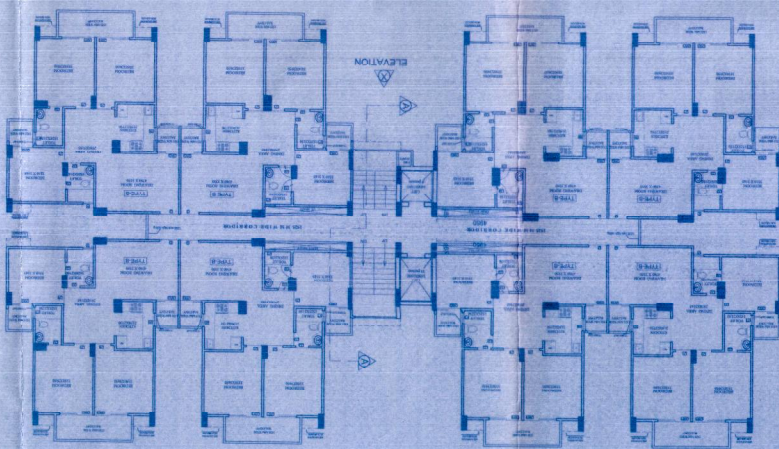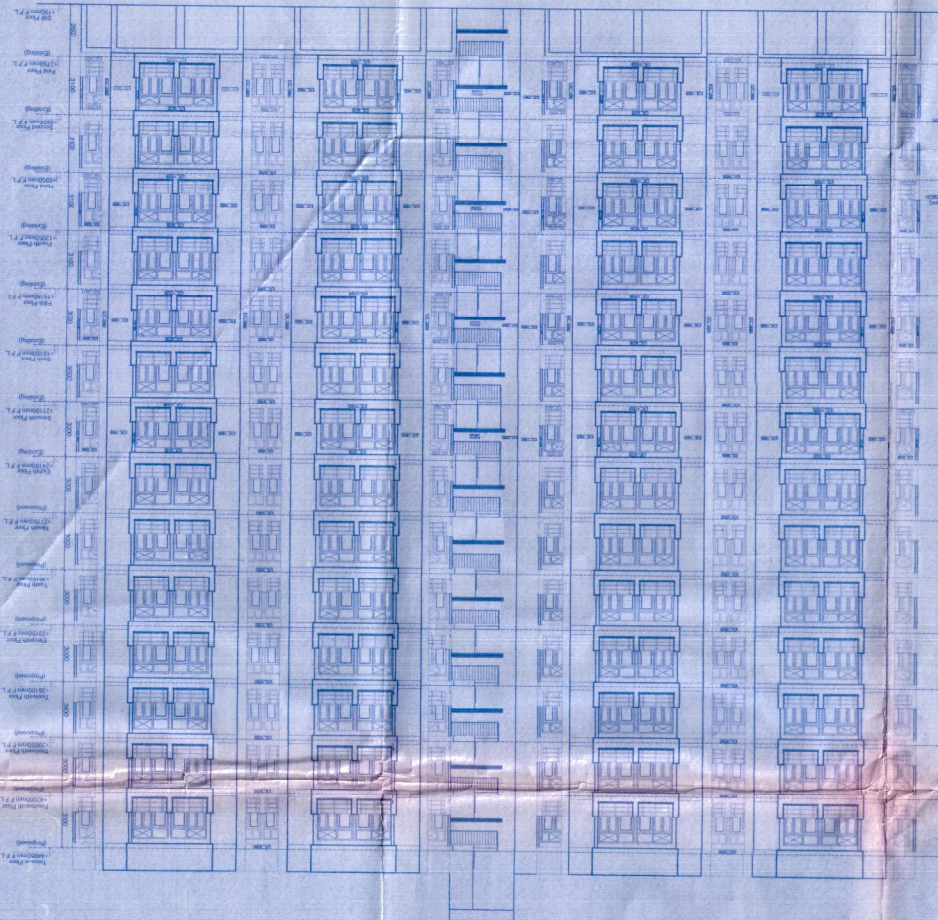

सभी कमरों में बिजली, पानी, गैस का सुविधा है।
 सभी कमरों में फर्श, छत, दीवारों का अच्छा काम है।
 सभी कमरों में खाना, सोने, नहाने का सुविधा है।
 सभी कमरों में बिजली, पानी, गैस का सुविधा है।
 सभी कमरों में फर्श, छत, दीवारों का अच्छा काम है।
 सभी कमरों में खाना, सोने, नहाने का सुविधा है।

