



03 GREEN & PARKING AREA DIAGRAM  
Scale: 1/200



04 GUARD ROOM AREA DIAGRAM  
Scale: 1/200

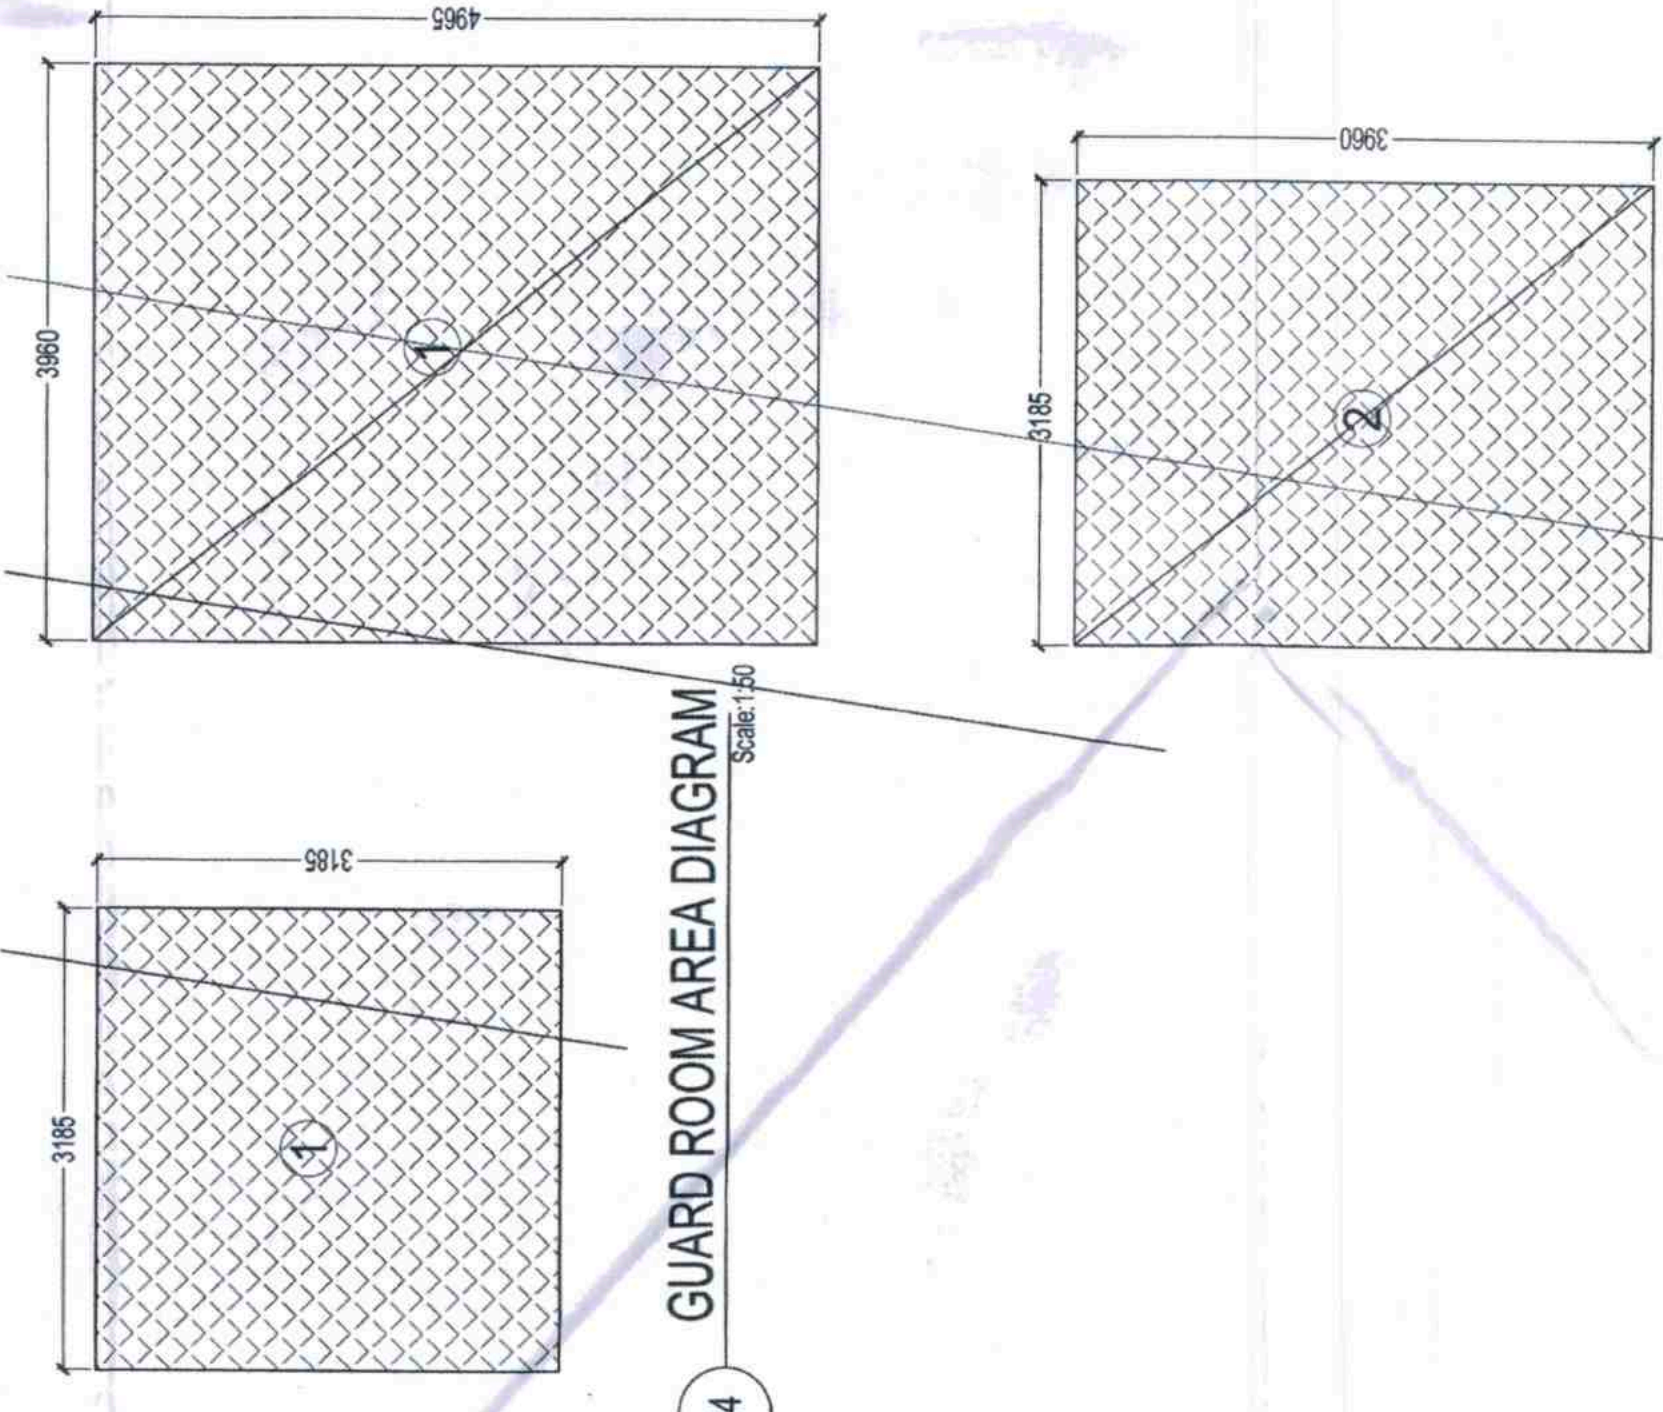

05 ELECTRICAL METER ROOM AREA DIAGRAM  
Scale: 1/200

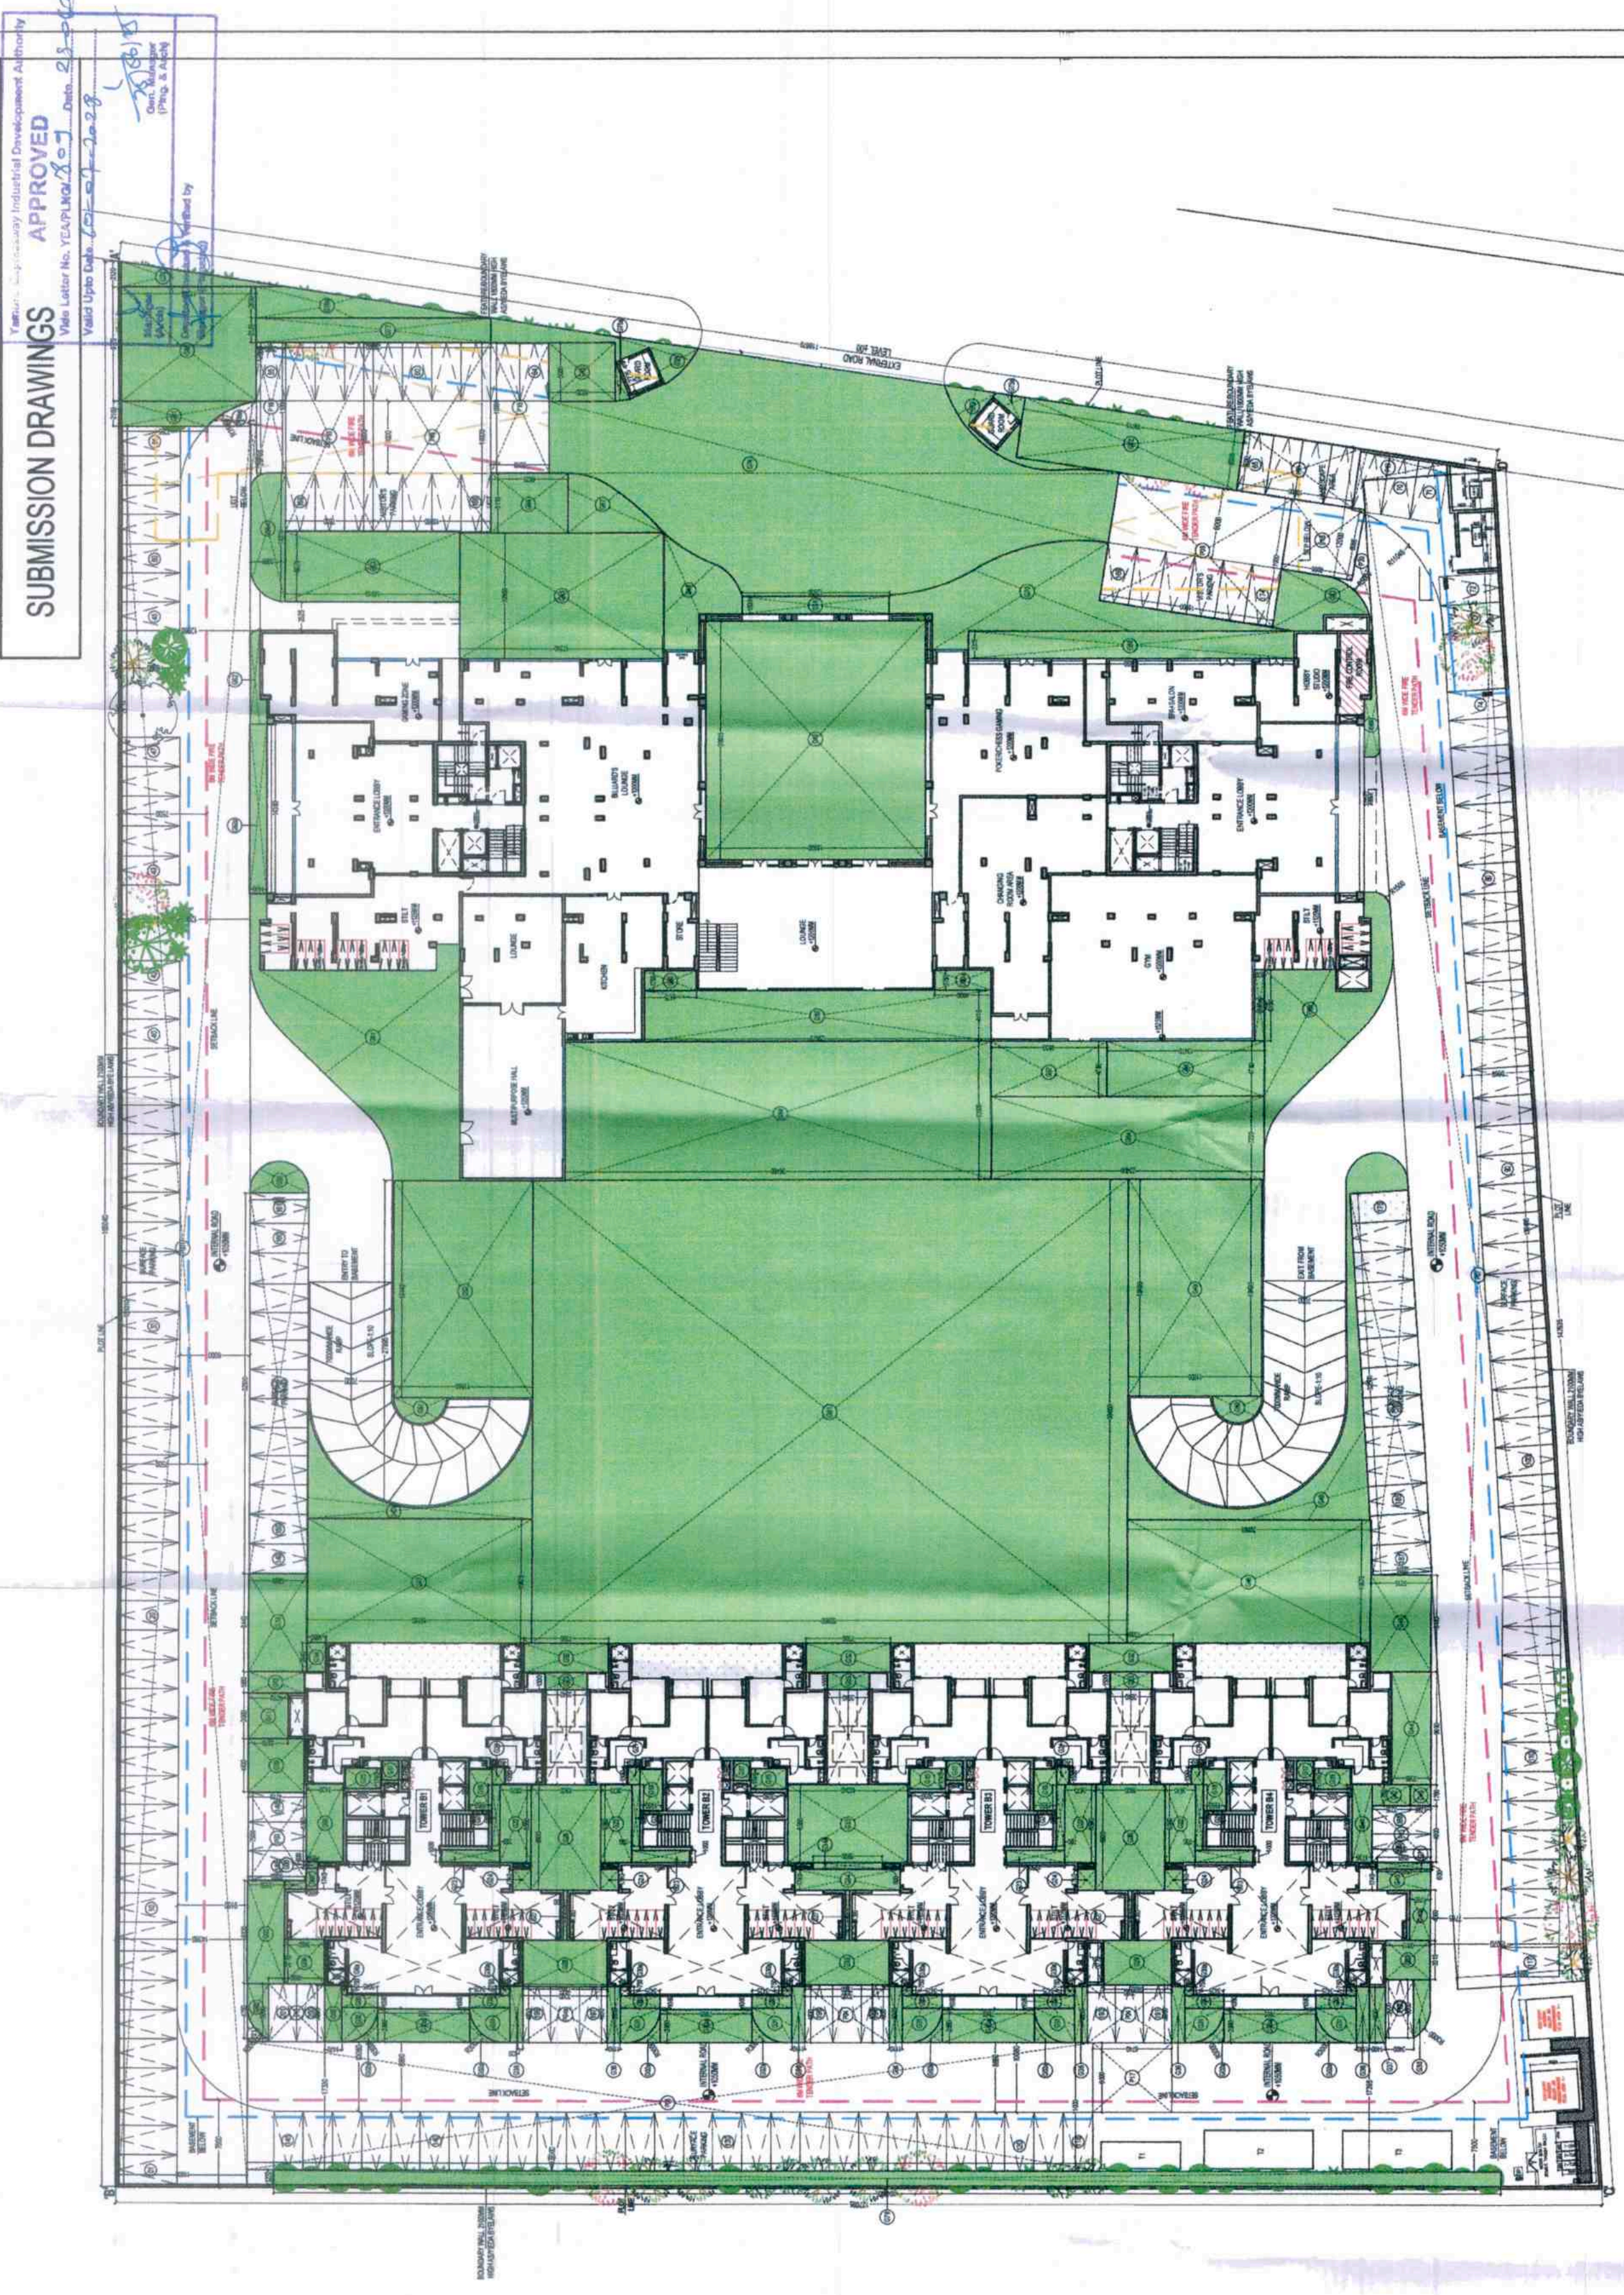

03 SITE PLAN @ STILT LVL  
Scale: 1/400

**PRINCIPAL ARCHITECT:**  
**DESIGN FORUM INTERNATIONAL**  
 K47, KALASH COLONY, NEW DELHI - 110048  
 PHONE NO. 011-46556000

**ARCHITECTS SIGNATURE**  
 VIKAS KUMAR  
 CA/2022/146770

**OWNERS SIGNATURE**  
 For IMPERIA STRUCTURES LTD.  
 Authorized Signatory

**CLIENT:**  
 IMPERIA STRUCTURES - LTD.

**PROJECT:**  
**THE SEPHYRA**  
 IMPERIA HOUSING IN JAYPEE GREENS SPORTS CITY SDZ SECTOR - 25, VEIDA AREA

**DRAWING TITLE:**  
 SITE PLAN @ GREEN & PARKING AREA DIAGRAM

**SCALE:** NORTH AS MENTIONED  
**DATE:** 23.06.2025  
**SHEET NO.:** 03

**LANDSCAPE AREA STATEMENT**

S.No.	Description	Type	Dimension(Meter)	Length X breadth	Number	Area
1	ADDITION(A)	Rectangle	30.650	50.950	2020.17	2020.168 sqm
2	0001	Polyline	-	-	1	15.960 sqm
3	0002	Polyline	-	-	2	27.815 sqm
4	0003	Rectangle	8.830	3.150	27.81	27.815 sqm
5	0004	Rectangle	2.880	7.885	22.65	22.650 sqm
6	0005	Rectangle	4.835	1.470	7.11	7.107 sqm
7	0006	Rectangle	1.000	3.045	3.29	3.290 sqm
8	0007	Rectangle	1.740	0.850	1.05	1.483 sqm
9	0008	Rectangle	0.000	0.950	0.27	0.270 sqm
10	0009	Rectangle	3.000	3.370	1.14	10.114 sqm
11	0010	Rectangle	4.830	4.770	22.29	22.290 sqm
12	0011	Rectangle	3.000	3.370	1.14	10.114 sqm
13	0012	Rectangle	4.830	4.770	22.29	22.290 sqm
14	0013	Rectangle	2.440	1.800	3.90	4.392 sqm
15	0014	Rectangle	1.000	3.045	3.29	3.290 sqm
16	0015	Rectangle	1.740	0.850	1.05	1.483 sqm
17	0016	Rectangle	1.000	3.045	3.29	3.290 sqm
18	0017	Rectangle	1.740	0.850	1.05	1.483 sqm
19	0018	Rectangle	1.000	3.045	3.29	3.290 sqm
20	0019	Rectangle	1.740	0.850	1.05	1.483 sqm
21	0020	Rectangle	1.000	3.045	3.29	3.290 sqm
22	0021	Rectangle	1.740	0.850	1.05	1.483 sqm
23	0022	Rectangle	1.000	3.045	3.29	3.290 sqm
24	0023	Rectangle	1.740	0.850	1.05	1.483 sqm
25	0024	Rectangle	1.000	3.045	3.29	3.290 sqm
26	0025	Rectangle	1.740	0.850	1.05	1.483 sqm
27	0026	Rectangle	1.000	3.045	3.29	3.290 sqm
28	0027	Rectangle	1.740	0.850	1.05	1.483 sqm
29	0028	Rectangle	1.000	3.045	3.29	3.290 sqm
30	0029	Rectangle	1.740	0.850	1.05	1.483 sqm
31	0030	Rectangle	1.000	3.045	3.29	3.290 sqm
32	0031	Rectangle	1.740	0.850	1.05	1.483 sqm
33	0032	Rectangle	1.000	3.045	3.29	3.290 sqm
34	0033	Rectangle	1.740	0.850	1.05	1.483 sqm
35	0034	Rectangle	1.000	3.045	3.29	3.290 sqm
36	0035	Rectangle	1.740	0.850	1.05	1.483 sqm
37	0036	Rectangle	1.000	3.045	3.29	3.290 sqm
38	0037	Rectangle	1.740	0.850	1.05	1.483 sqm
39	0038	Rectangle	1.000	3.045	3.29	3.290 sqm
166	0165	Rectangle	1.740	0.850	1.05	1.483 sqm
167	0166	Rectangle	1.000	3.045	3.29	3.290 sqm
168						