



2020
ਮਾਧਿਯ ਦੇ ਸਾਇੰਸ ਭਾਗ
ਮੇਂ A, B, C, D ਦੇ ਚਿੱਟੇ ਯਾਗ
ਪਰ ਗੇਲੇ ਕੋਡਿ ਰਿਗਮਰ
ਕਿਸੇ ਨਾਮੇਗਾ ਆਰਟਰ ਗ
ਦੇ ਤਰਤ ਸਮਿ ਪਰ ਪਾਲ
A, A, R, R ਤਰਤ ਭਾਗ
ਕਿਸੇ ਨਾਮੇਗਾ ਪਰ
ਪਰ ਪਰਤ ਸਕਾਪ ਰੇਡਾ
ਗਰ ਪਰਤ ਗਰ ਪਰਤ ਸਕਾਮ
ਦਰਤ ਦੇ ਆਕਾਸ਼ੀ ਯ
ਮ- ਤਰਤ ਭਾਗ ਮੇਂ ਮਲਟੀਕੋਸਾ
ਨੀ ਭੁਗਮਾਨਾ ਗਵੀ ਦੇ
ਗਾਥੀ ਹੈ
ਸਕਾਪਕਾਸ਼ੀ ਵੀ ਭੁਗਮਾਨੀ
12:30 ਮ ਡੈਨਾਡ ਦੇ
ਆਖਿਤ ਰਗਮਰ ਕਰਾਡੇ
ਦੇ ਪਰਤ ਪਰਤੁਪ ਕਰਾਥੀ
ਹੈ ਗੀ
ਸਕਾਪ

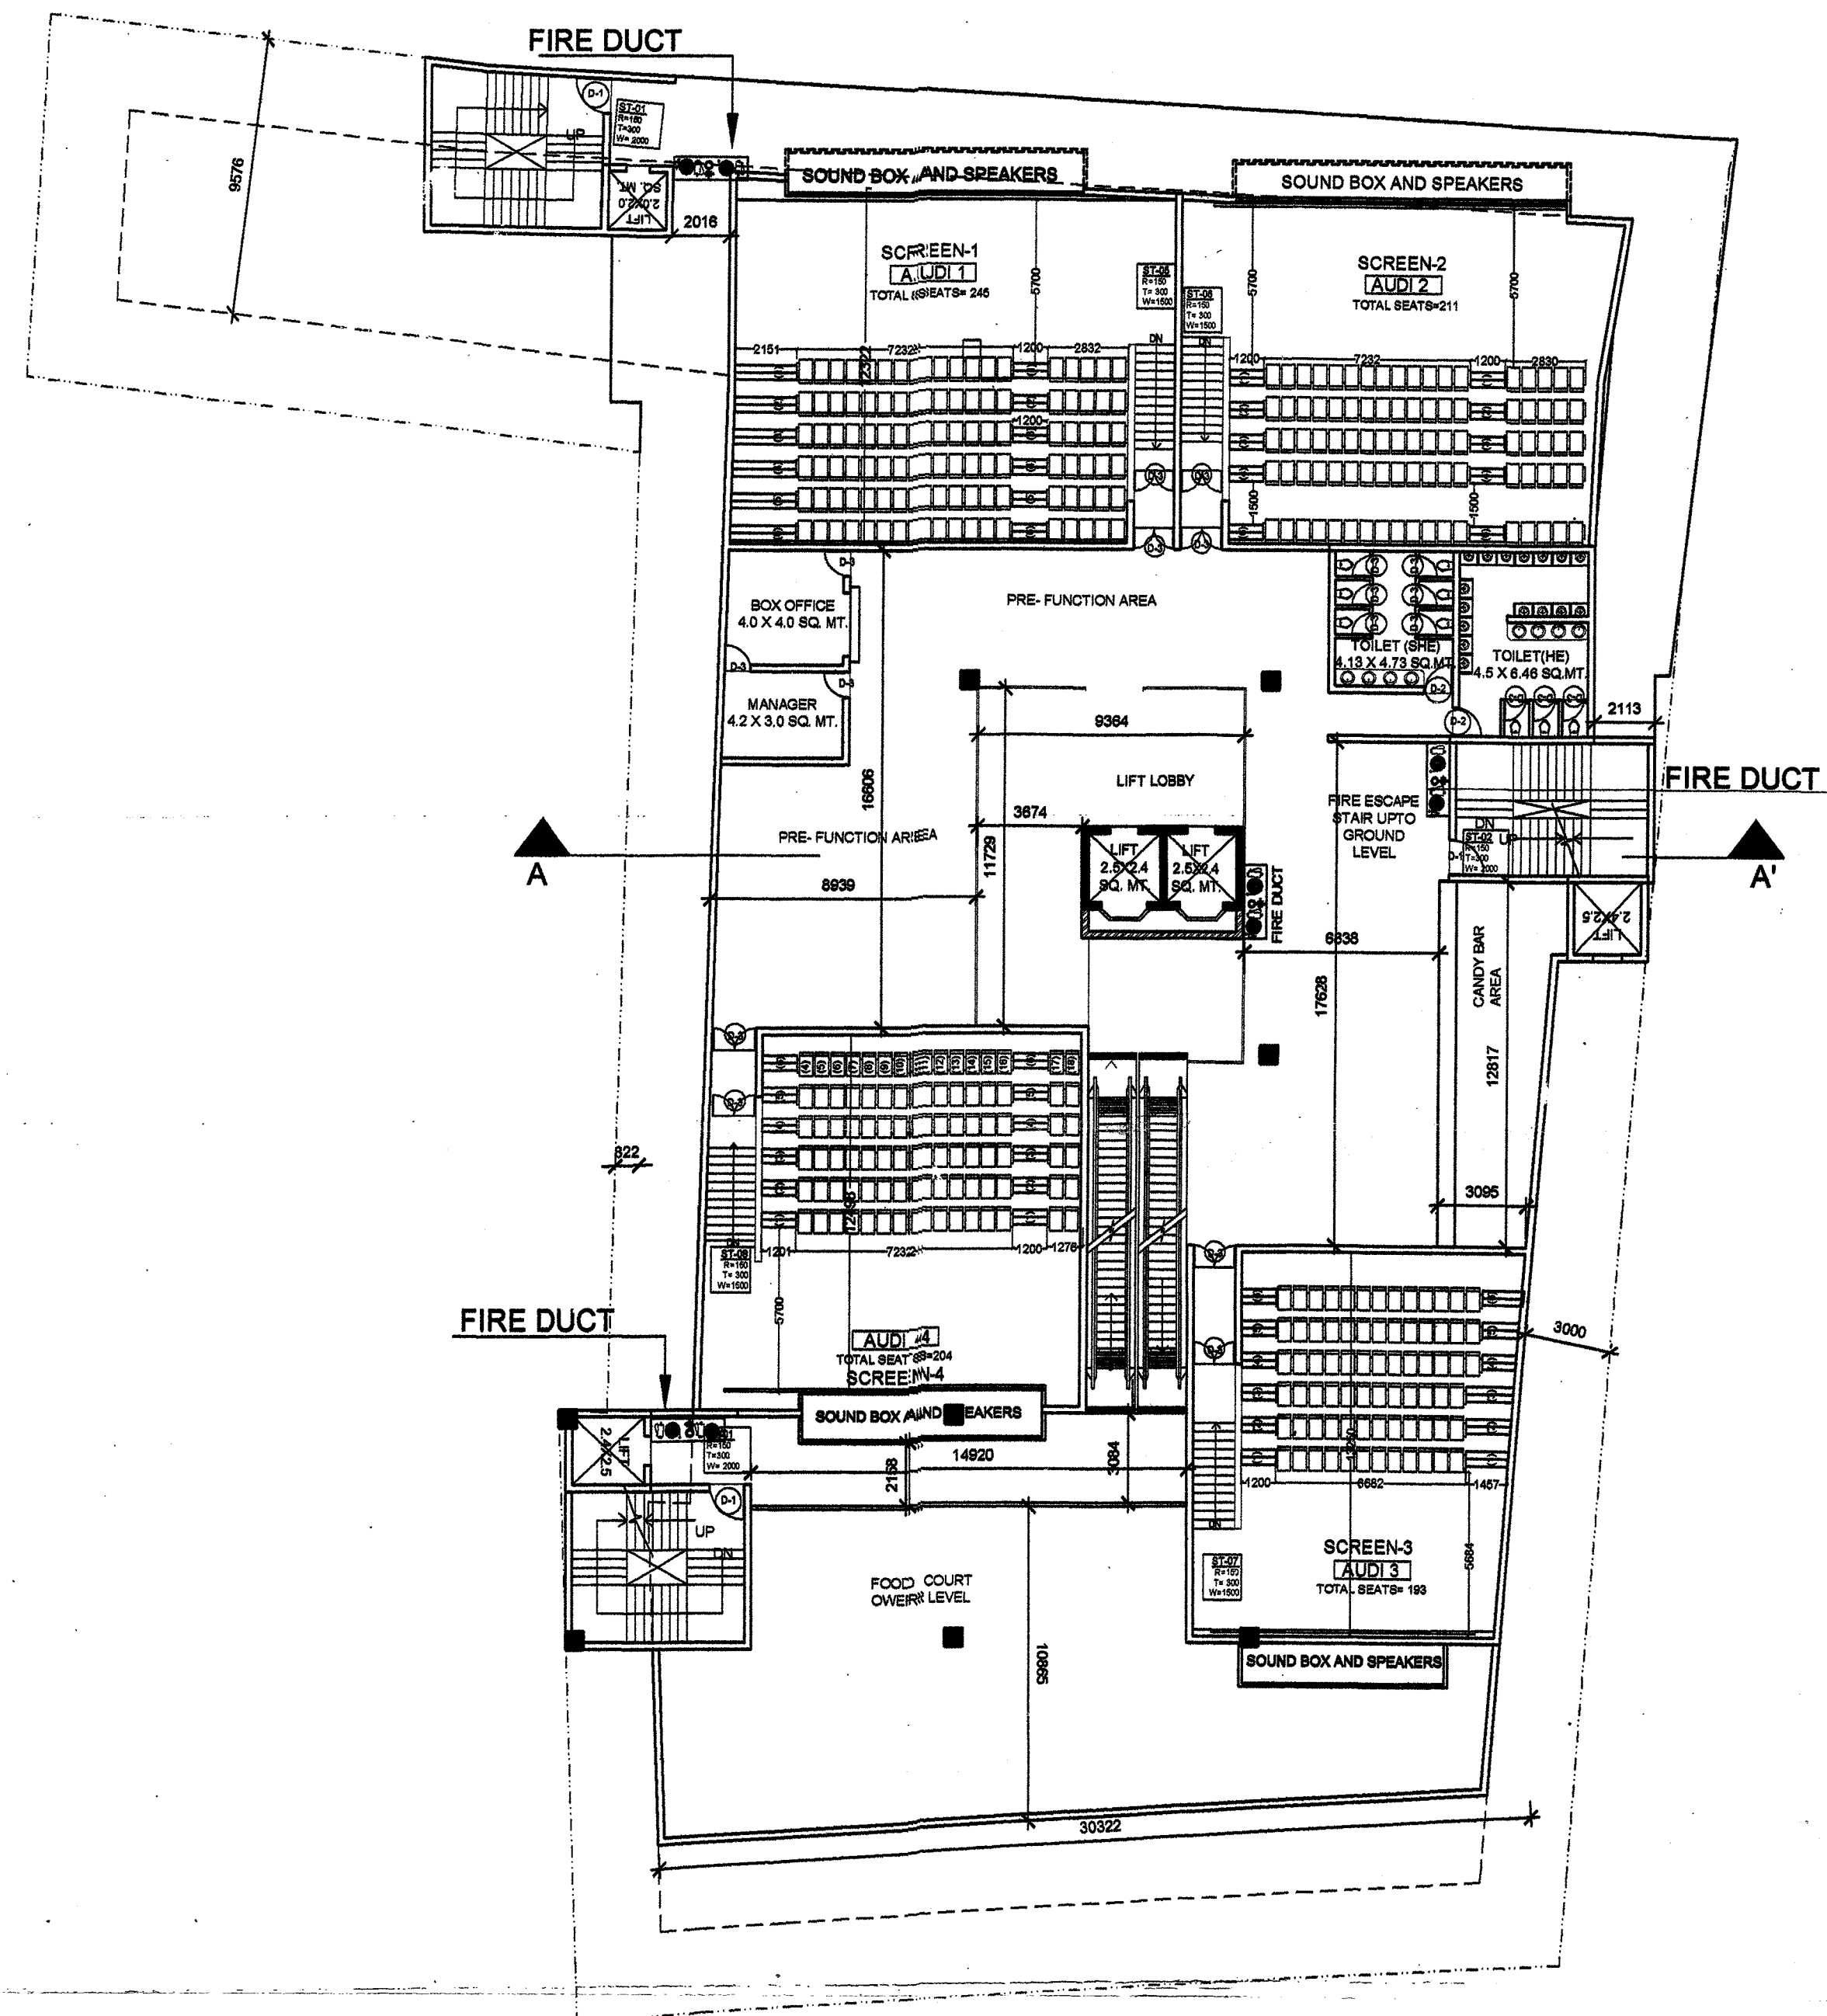

FOURTH FLOOR PLAN

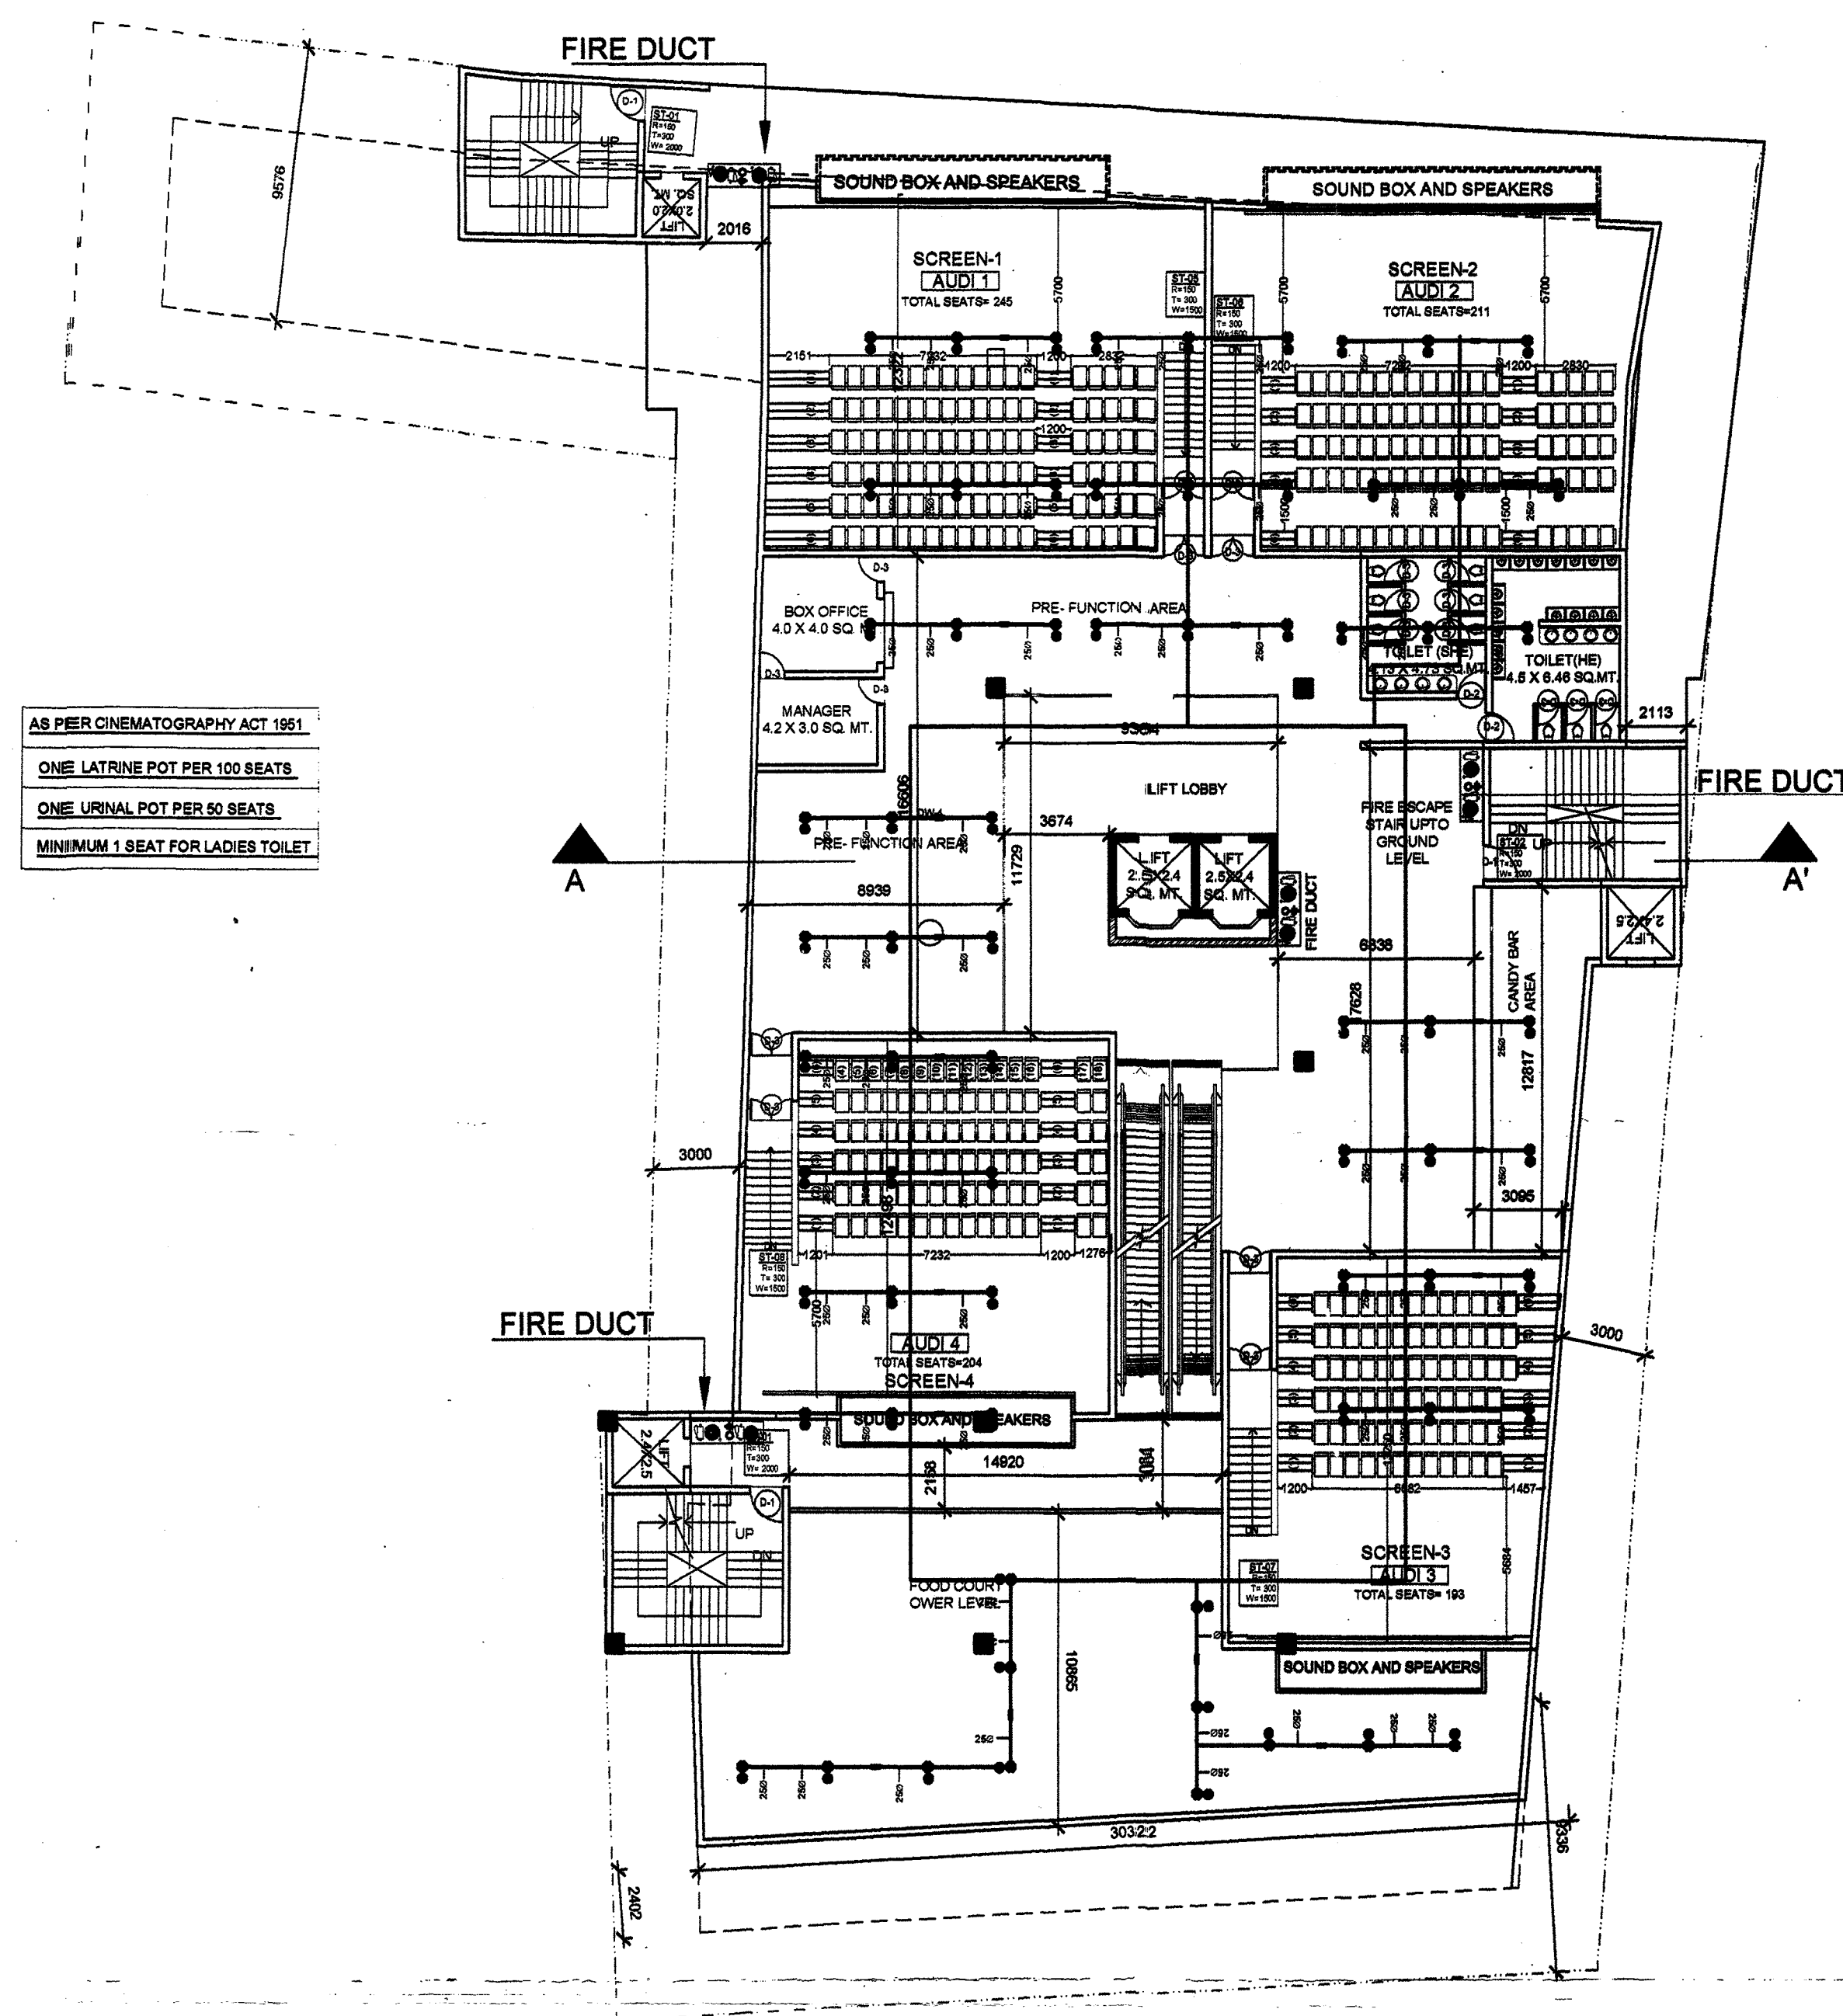

FIRE FIGHTING PLAN

FOURTH FLOOR PLAN

SEAL OF G.D.A.

Q. स्वकृत

1 - मानविय उस शक्ति से जो
जन्तु है कि शक्ति है
अन्तर्गत है और यह ऊपर
2 - इसी का अर्थ है
2 - मानविय की शक्ति से कि
पर कोई प्रतिक्रिया नहीं

इस अधिप

संज्ञा

SUBMISSION DRG

Remarks

THIS DRAWING IS THE PROPERTY OF
A-CORE ARCHITECTURAL SERVICES
PVT. LTD. AND ISSUED FOR THE SPECIFIC
PROJECT MENTIONED THEREIN. THIS IS NOT
TO BE COPIED OR USED FOR THE OTHER
PROJECTS UNLESS EXPRESSLY PERMITTED
BY THE ARCHITECT.

Proposed multiplex(4 screen cinema and commercial building at muhaddipur , gorakhpur

DEVELOPERS :

1) "AMBE PROPTech PVT. LTD."
THROUGH :DIRECTOR-
SHRI SANDEEP KUMAR TEKRIWAL
S/O LATE SHRI INDRa KUMAR TEKRIWAL
OFFICE:- GOLGHAR, ABOVE SANGAM SAREE
CENTRE, GORAKHPUR.

H.NO C/102/886 AND C/102/886A
MAUJA- MOHHADIPUR, GORAKHPUR,
WARD NO- 42 :

Drawing Title

sheet number 09

Drg. No.

Scale

Date _____

Drawn By

Issued To

**ACORE ARCHITECTURAL
SERVICES PVT. LTD**

BRANCH OFFICE : 935/D MATRI ANCHAL
NEAR GORAKHNATH RAILWAY
CROSSING GORAKHPUR

TEL: OFF:3294813,RESI:22652280,Reg. No. CN972161,
MOBILE:9415321836.