


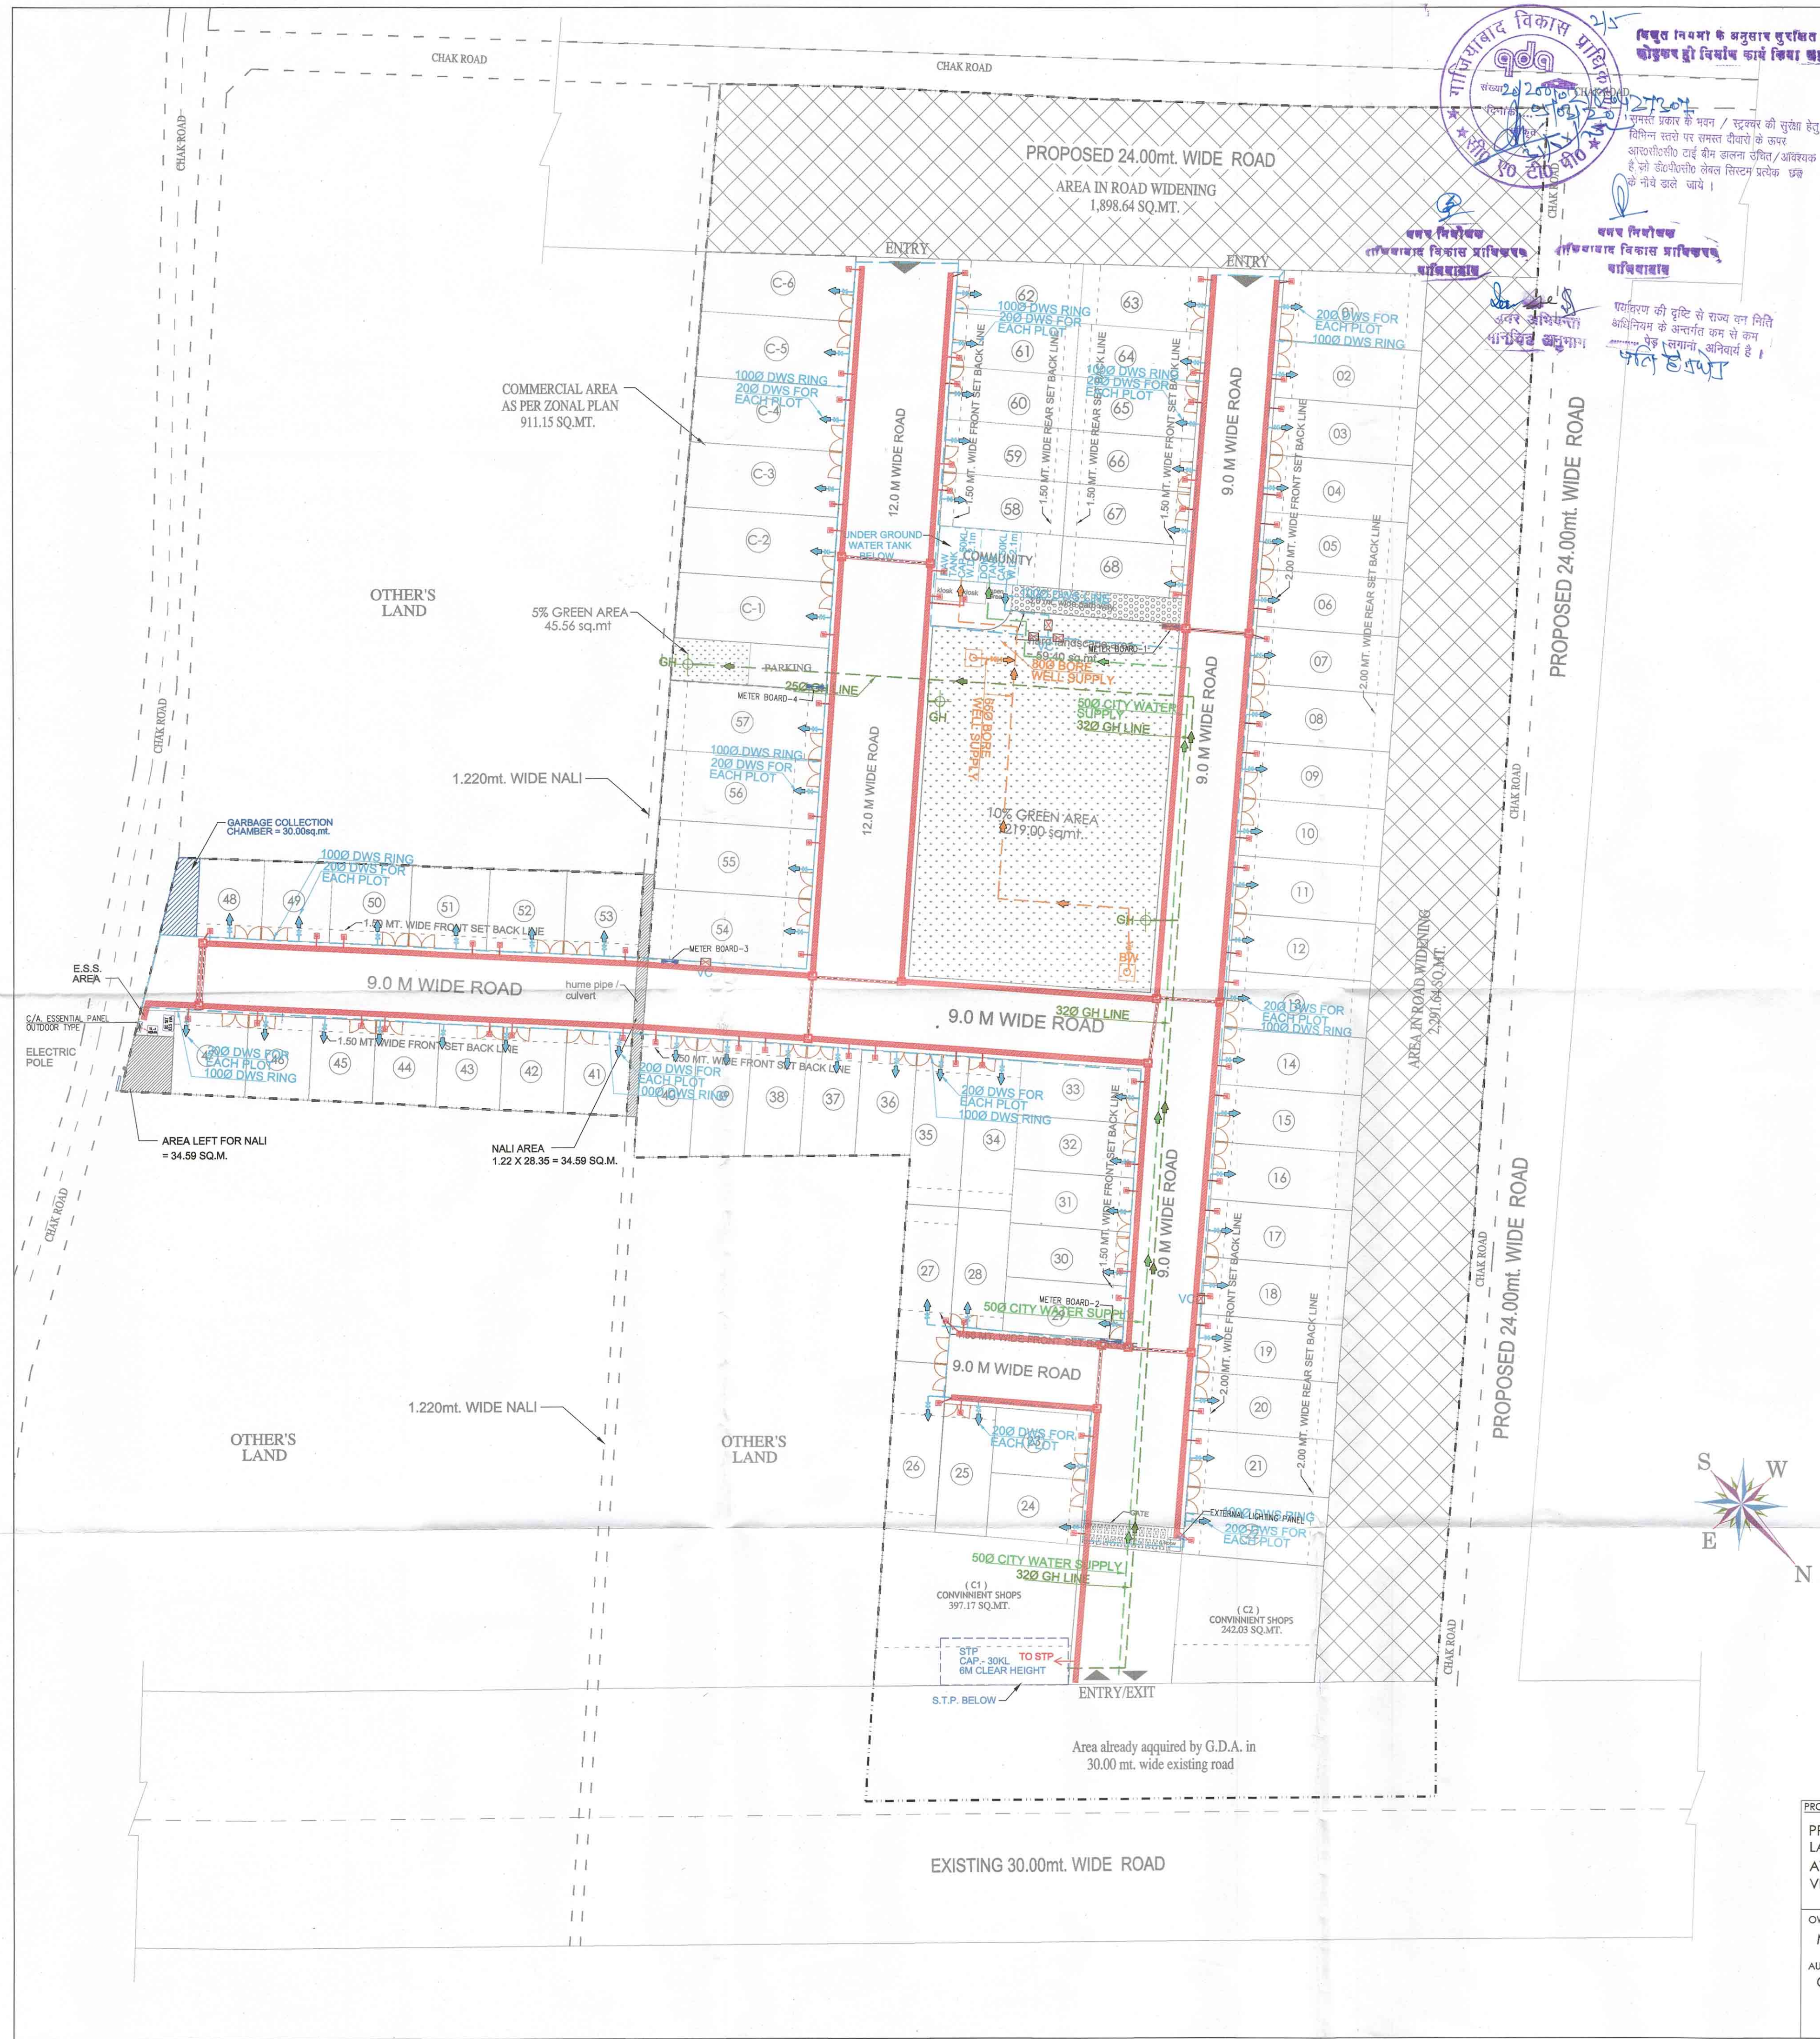

विद्युत निवेशन के अनुसार सुविधित पूर्ण कोषक हों विचार्य कार्य किया जावे।

प्रस्तावित प्रकर के भवन / इन्फ्रास्ट्रक्चर की सुविधा हेतु विभिन्न स्तरों पर समस्त दीवारों के ऊपर आंतरासीसी टाई बीन डालना उचित / आवश्यक है जो इंटरफ़ेसिंग लेवल सिस्टम प्रत्येक छत के नीचे डाले जावे।

प्रकारण की दृष्टि से राज्य वन विधि अधिनियम के अन्तर्गत जंग से कम क्षेत्र लगाना अनिवार्य है।

पतलु डी.एम.

समय निरीक्षण

राज्य विकास प्राधिकरण

समय निरीक्षण

राज्य विकास प्राधिकरण

"अक्षिपाना एव उनमें कार्यरत श्रमिकों का श्रम विभाग के नियमानुसार पंजीयन कराया जाना आवश्यक है।"

स्वामित्व सम्बन्धी किसी भी विवाद की स्थिति में मानचित्र की स्वीकृति स्वतः निरस्त समझी जायेगी।

"निर्वाचाधीन अवधि में निर्माण स्थल पर घूल स बनने हेतु समुचित कर का प्रावधान किया जाए निर्माण सामग्री के परिवहन एवं उनके उपयोग की अवधि में निर्माण सामग्रियों पर पानी का छिड़काव एवं डस्ट सल्फेशन यूनिट का उपयोग अनिवार्य रूप से किया जाए निर्माण सामग्रियों को ढे जाने हेतु ढके हुए वाहनों का प्रयोग किया जाए।"

यह मानचित्र स्वीकृति से केवल गाँव एवं तक वैध है।

LEGEND		
SR.NO	SYMBOL	DESCRIPTION
01.		50W LED STREET LIGHT ON 4.5 METER POLE
02.		63mmOD HDPE PIPE FOR LT CABLE TO PLOT
03.		300mm DIA PVC PIPE FOR LT CABLE
04.		600X600 CABLE TRENCH FOR LT CABLE
05.		300MM DIA RCC HUME PIPE FOR HT CABLE
06.		100mm DIA PIPE FOR FIBER CABLE
07.		FIBER JB BY SERVICE PROVIDER
08.		300X300 MANHOLE FOR LV SYSTEM
09.		750X750 MANHOLE FOR ELECTRICAL
10.		63mm OD HDPE PIPE FOR STREET LIGHT

LEGEND:-	
SYM.	DESCRIPTION
	BORE WELL WATER LINE
	CITY WATER LINE
	CWS RING MAIN LINE
----	LT. ELECTRICAL LINE
----	BOUNDRY WALL (CONC.)
----	FENCING (IRON MESH)
EL	ELEC. PIT(600 X 600)
CB	LT. ELECTRICAL LINE
MH	STORM WATER PIT(600 X 600)
BW	SEWER PIT(750 X 750)
VC	BORE WELL
VC	VALVE CHAMBER

PROJECT:
PROPOSED SUBMISSION DRAWING FOR RESIDENTIAL LAYOUT PROJECT
AT KHASRA NO. - 1228m , 1229 , 1218m & 1219m
VILLAGE NOOR NAGAR GHAZIABAD (U.P.)

OWNER:
M/S. - ASM MANAGMENT CONSULTANTS PVT. LTD.

AUTH. SIGN. -
GAJENDRA PAL SHARMA

DRAWING TITLE: SERVICES PLAN SHOWING WATER SUPPLY & EXTERNAL ELECTRICAL PLAN

OWNER'S SIGN: *G.P. Sharma*

ARCHITECT'S SIGN: *[Signature]*

ANUJ AGARWAL ARCHITECTS
OFFICE- A-244 KAUSHAMBI GHAZIABAD (U.P.)
Ph-0120 - 4165716 , 4563716 , 6454182
e-mail : arch.anujagarwal@gmail.com

SCALE: DESIGN BY: A. CHAUHAN
CHECKED BY: DATE: DRG. No. SD-03