

भूखण्ड क्र. 6/1/16  
 जीप किया  
 उपर अधिका

भूखण्ड के रूप में एरर पर  
 सिस्टीम/रूट खोलने को

मेरठ विकास प्राधिकरण  
 शासक सं. 6/1/16  
 एरर को ठीक करने के लिए  
 स्वीकृत  
 एरर अधिका


पब्लिक प्रोसेसिंग एजेंसी के  
 अंतर्गत सिस्टीम/रूट खोलने के  
 लिए एरर को ठीक करने के लिए  
 सिस्टीम/रूट खोलने को ध्यान  
 देना होगा।

एरर को ठीक करने के लिए  
 सिस्टीम/रूट खोलने के लिए  
 एरर को ठीक करने के लिए  
 सिस्टीम/रूट खोलने को ध्यान  
 देना होगा।

एरर को ठीक करने के लिए  
 सिस्टीम/रूट खोलने के लिए  
 एरर को ठीक करने के लिए  
 सिस्टीम/रूट खोलने को ध्यान  
 देना होगा।

### PLUMBING LEGEND

S.NO.	DESCRIPTION	SYMBOL
	SEWAGE MANHOLE (900 DIA) MANHOLE COVER (600 DIA)	MH
	GULLY TRAP (300X300)	GT
	MUNCIPAL WATER LINE	—
	SEWER LINE	—

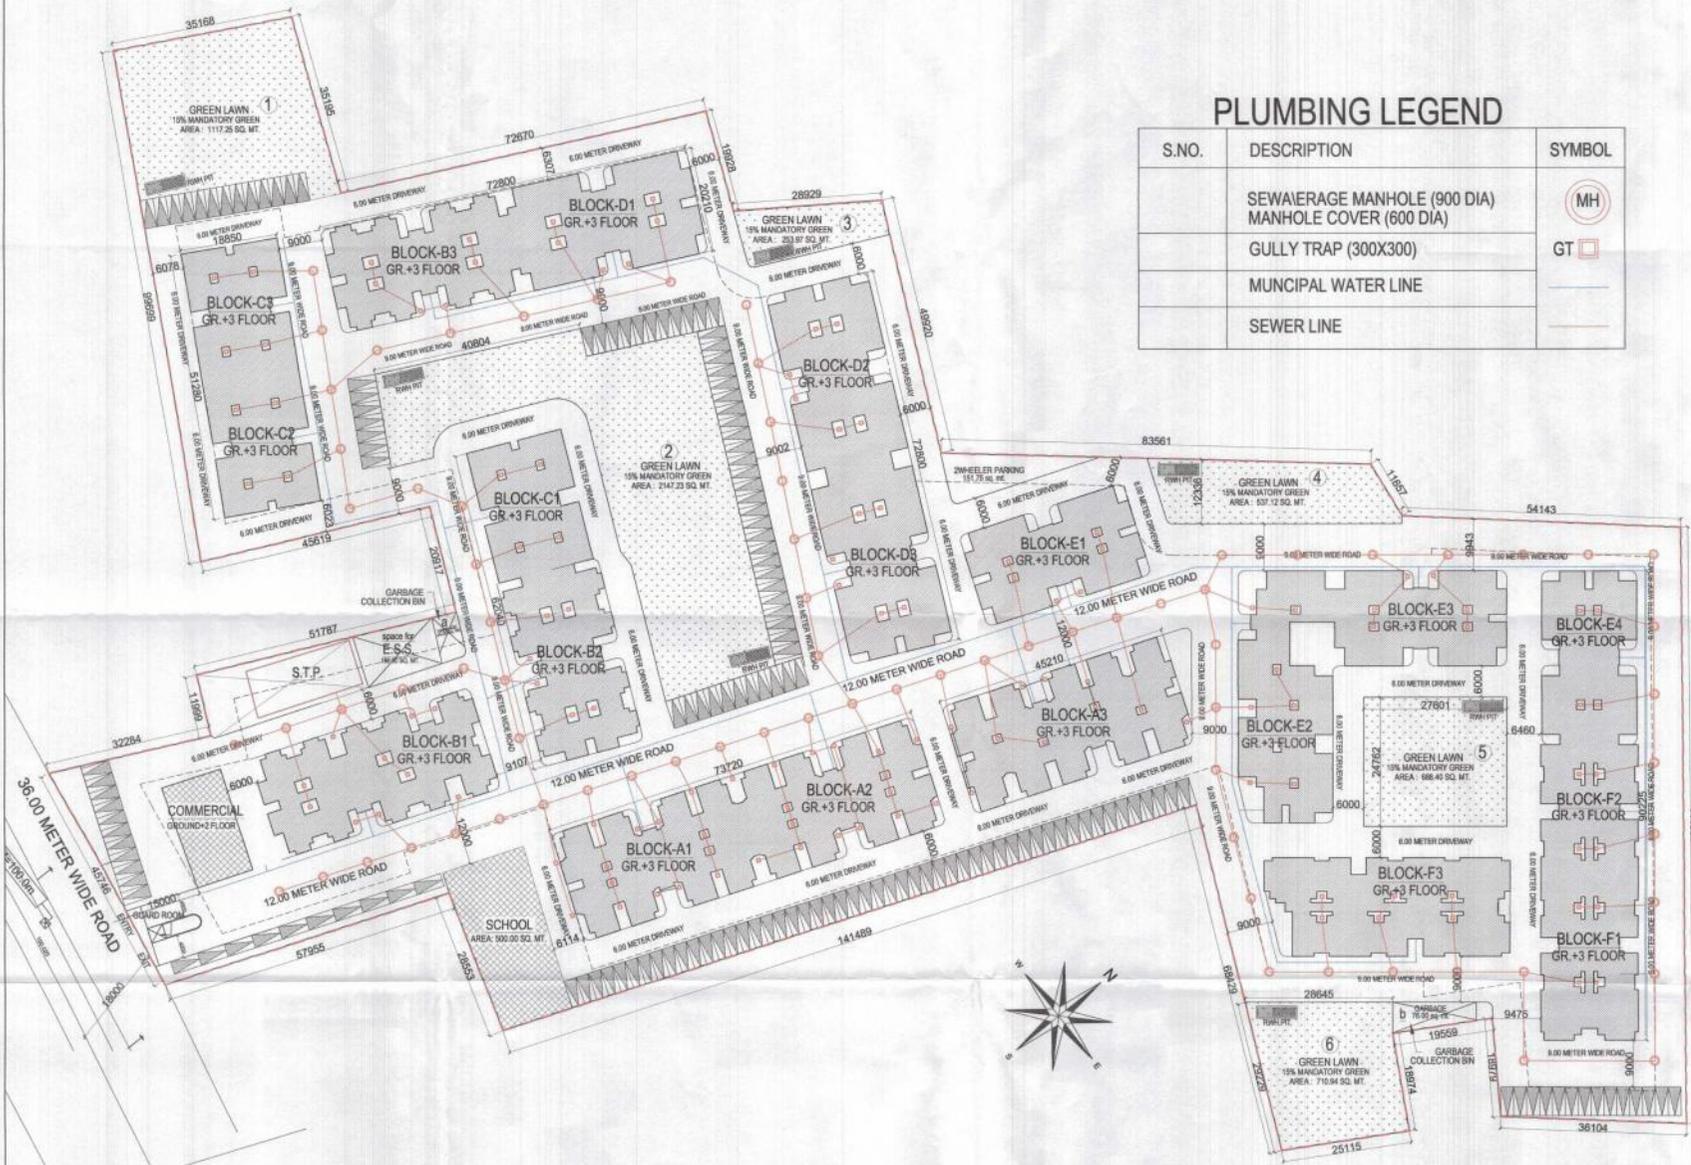

Layout showing Location of Services

PROJECT:  
 SUBMISSION DRG. FOR PROPOSED GROUP  
 HOUSING SCHEME "NEW SAKET" UNDER  
 SAMAJWADI AWAS YOJNA, AT KHASRA NO. 41920  
 424,425K,426 & 426 / 1 AT VILLAGE ABDULLAPUR,  
 MEERUT (U.P.)

OWNER:  
 M/S. INPROSPER INFRASTRUCTURE LLP

LAND OWNER:  
 MR. ANIL BANSAL & MRS. ANITA BANSAL

INPROSPER INFRASTRUCTURE LLP  
 ANIL BANSAL  
 ANITA BANSAL

OWNER SIGN ARCHITECT SIGN

Architect:

**D+P ASSOCIATES**  
 DESIGNERS & PLANNERS  
 architects,engineers,interior designers,landscape & vastu consultant.  
 L-11, HIMALAYA LEGAND, F.F., NYAY KHAND-1,  
 INDIRAPURAM, GHAZIABAD  
 Mobile: 98 10888016, 9 873326241  
 Email: id:dpassociates2015@gmail.com,dparchitects2015@gmail.com

SCALE - NTS DATE- 28/07/2016

DRAWN BY:

SHEET TITLE:

SERVICES PLAN SHEET NO: SD-04