


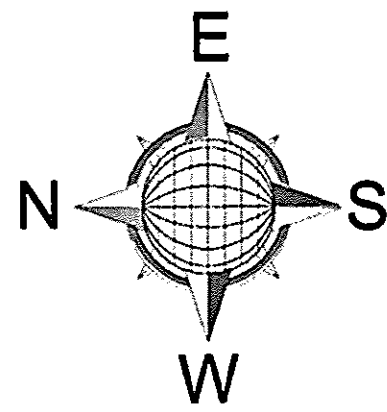

9th Floor plan area-

WARDROBE-

01- 15.50sq.ft.
02- 20.05sq.ft.
03- 24.37sq.ft.
= 59.92sq.ft.

LOBBY-

01- 51.37sq.ft.
02- 65.25sq.ft.
= 116.62sq.ft.

BALCONY-


01- 56.93sq.ft.
= 56.93sq.ft.

STAIR CASE / LIFT-

01- 57.19sq.ft.
02- 301.94sq.ft.
= 359.13sq.ft.

DUCT-


01- 10.49sq.ft.
= 10.49sq.ft.

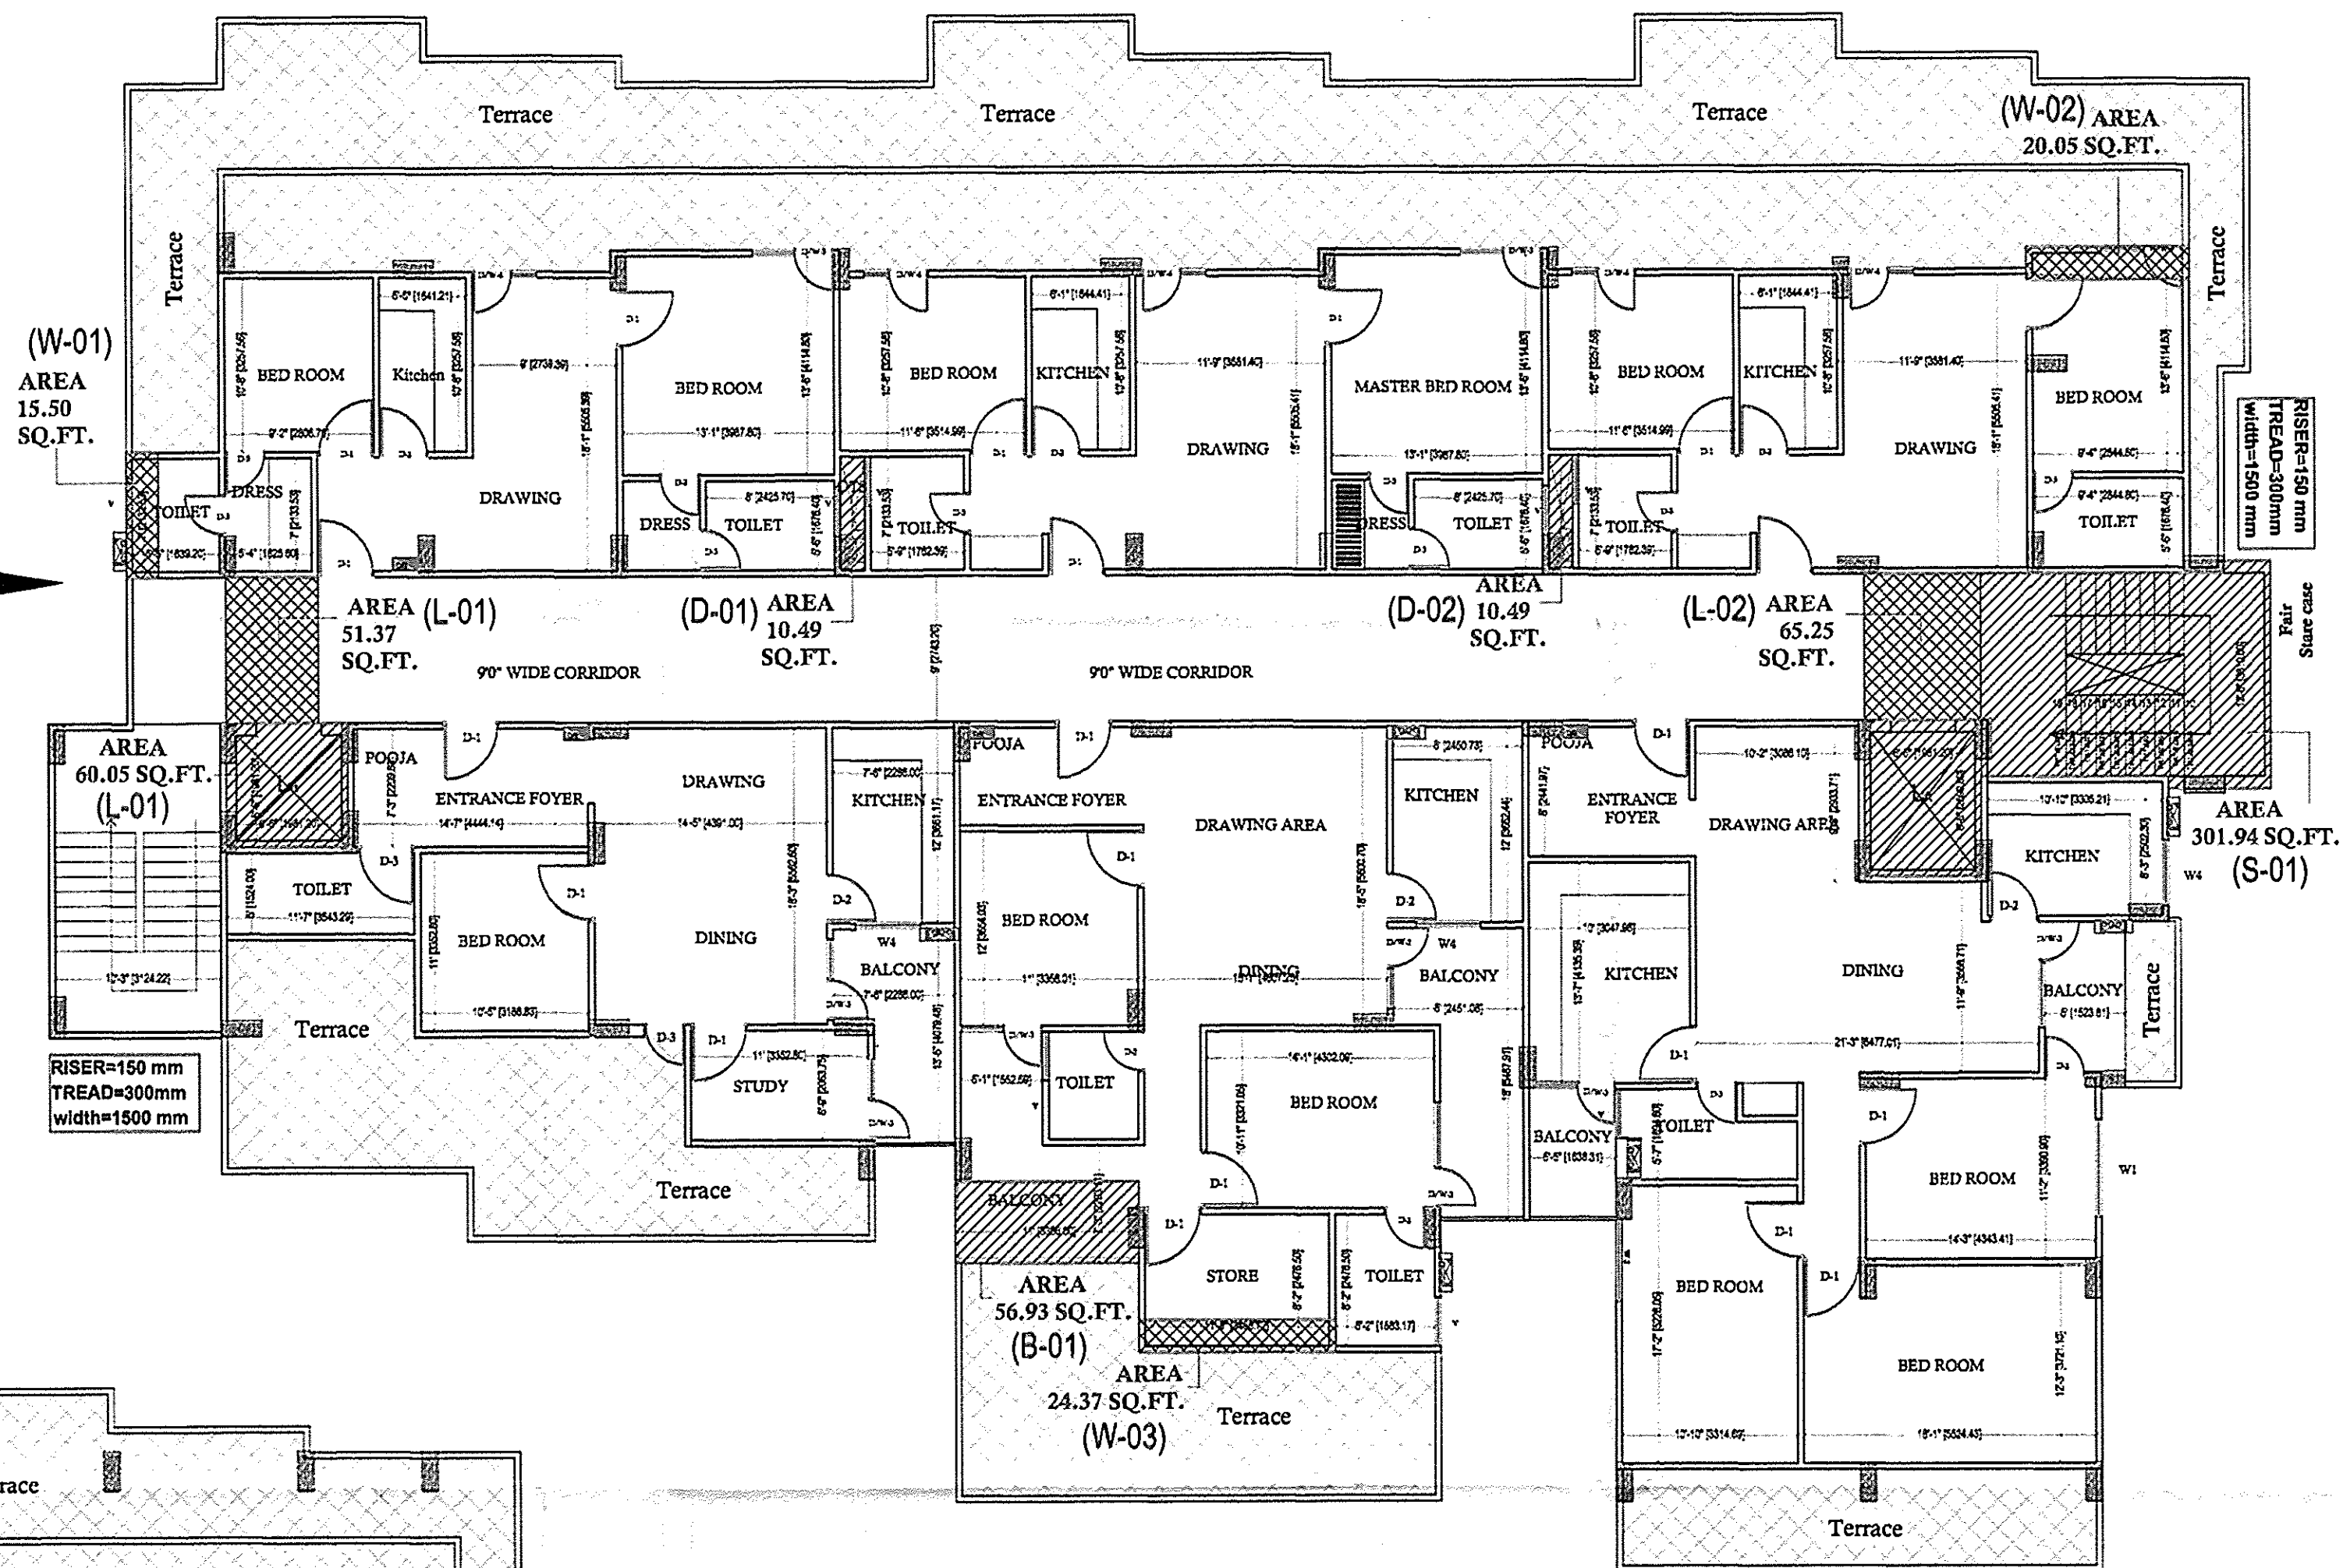

9TH FLOOR PLAN

(SCALE=1:8)

(Purchasable F.A.R.)

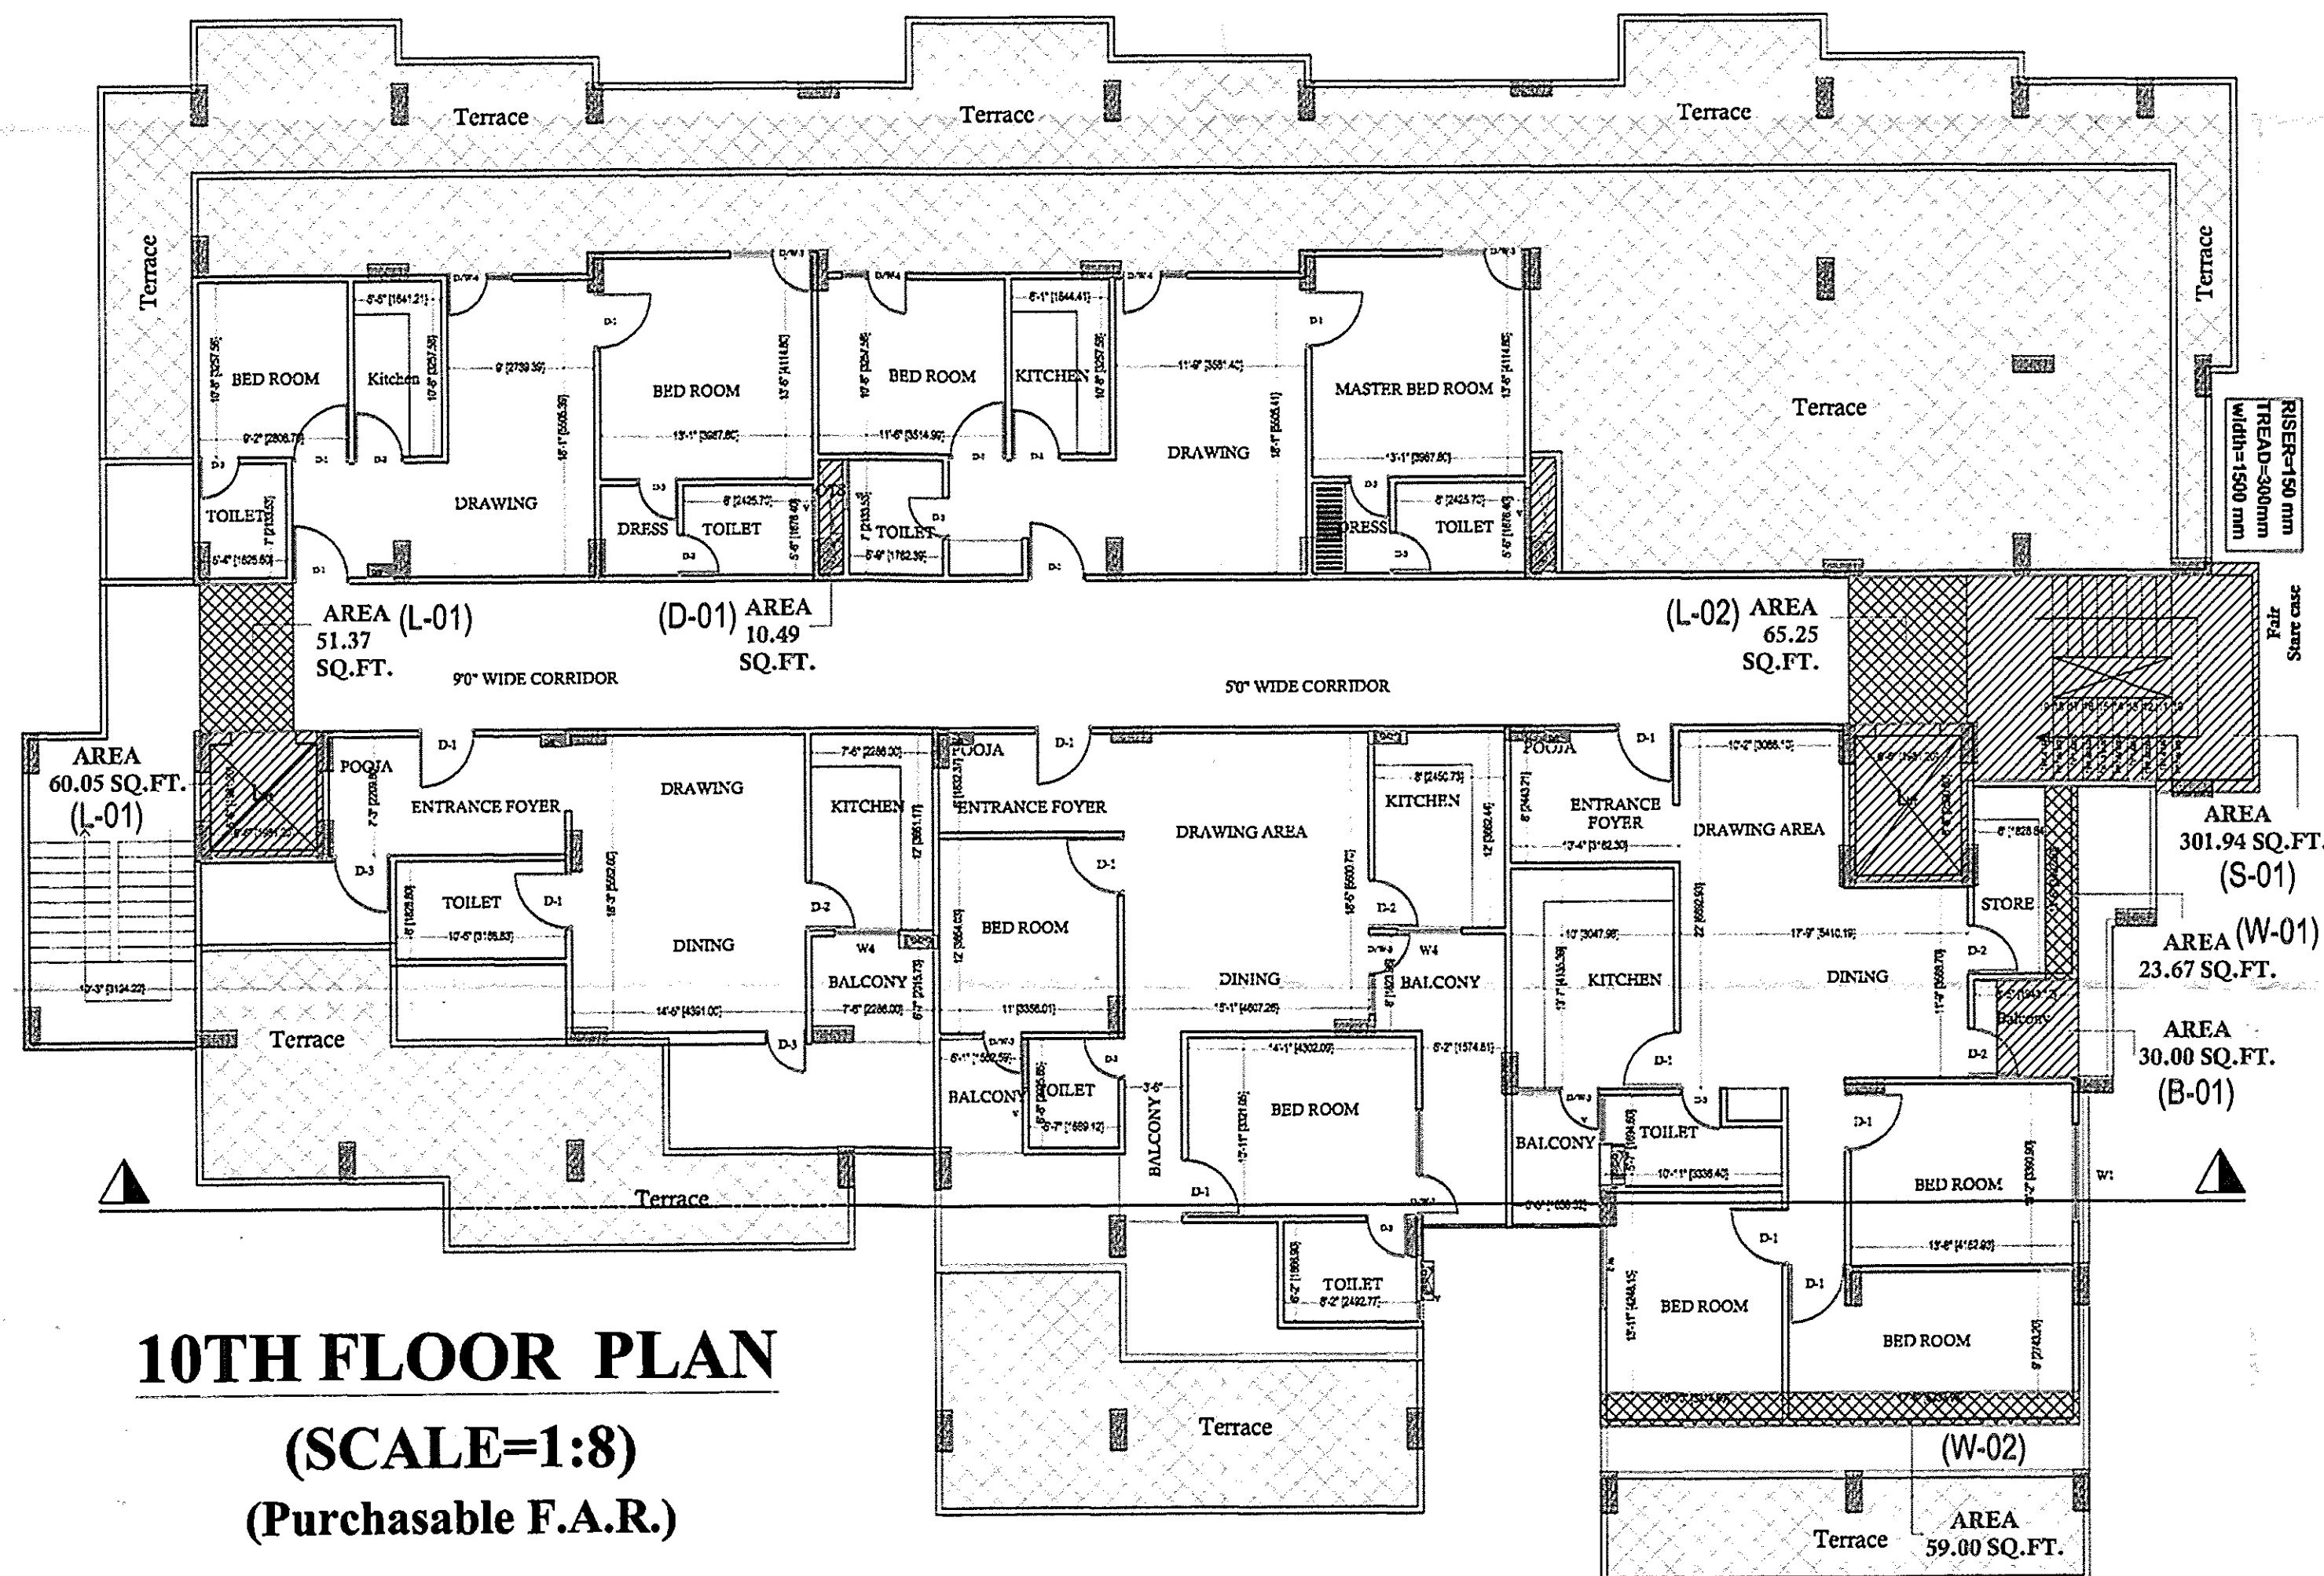

10TH FLOOR PLAN

(SCALE=1:8)

(Purchasable F.A.R.)

10th Floor plan area-

WARDROBE-

01- 23.67sq.ft.
02- 59.00sq.ft.
= 82.67sq.ft.

LOBBY-

01- 51.37sq.ft.
02- 65.25sq.ft.
= 116.62sq.ft.

BALCONY-

01- 30.00sq.ft.
= 30.00sq.ft.

STAIR CASE / LIFT-

01- 57.19sq.ft.
02- 301.94sq.ft.
= 359.13sq.ft.

DUCT-

01- 10.49sq.ft.
= 10.49sq.ft.

APPROVAL OF G.D.A.:

प्रस्तुत मानचित्र शासनादेश संख्या-129
(1)/8-3-14-221 विविध/13 टी0सी0
दिनांक 22 अप्रैल, 2014 शहरी आवास
नियोजन अनुभाग-3 द्वारा दिये गये निर्देश
के क्रम में मां उच्चतम न्यायालय में
योजित विशेष अनुषा याचिका
संख्या-7065/2014 में पारित होने वाले
आदेश के अधीन स्वीकृत/निर्गत किया
जा रहा है।

गोरखपुर विकास प्राधिकरण
गोरखपुर
2013
2013/13
स्वीकृत
1- फर्नीचर वसूली के लिए स्वीकृत किया जा रहा है।
2- फर्नीचर वसूली के लिए स्वीकृत किया जा रहा है।
PROJECT TITLE:

EXISTING & PROPOSED RESIDENTIAL
APARTMENT
FOR SRI ARUN CHAND AT RUSTUMPUR,
GORAKHPUR

ARAZI NUMBER: 4/1, 466/1/4, 466/1/5,
14/2, 13/2/2

sheet number 10

DWN BY:

CKD BY:

OWNER SIGN.

ACORE ARCHITECTURAL SERVICES PVT. LTD
ARCHITECT:ASHISH SRIVASTAVA
(B. ARCH)

BRANCH OFFICE : 835D MATRI ANCHAL NEAR
GORAKHNATH RAILWAY CROSSING GORAKHPUR
ARCHITECT
No. C-837/2-813

TEL: OFF:3294813,RESI:2255290,MOBILE:9415321836