
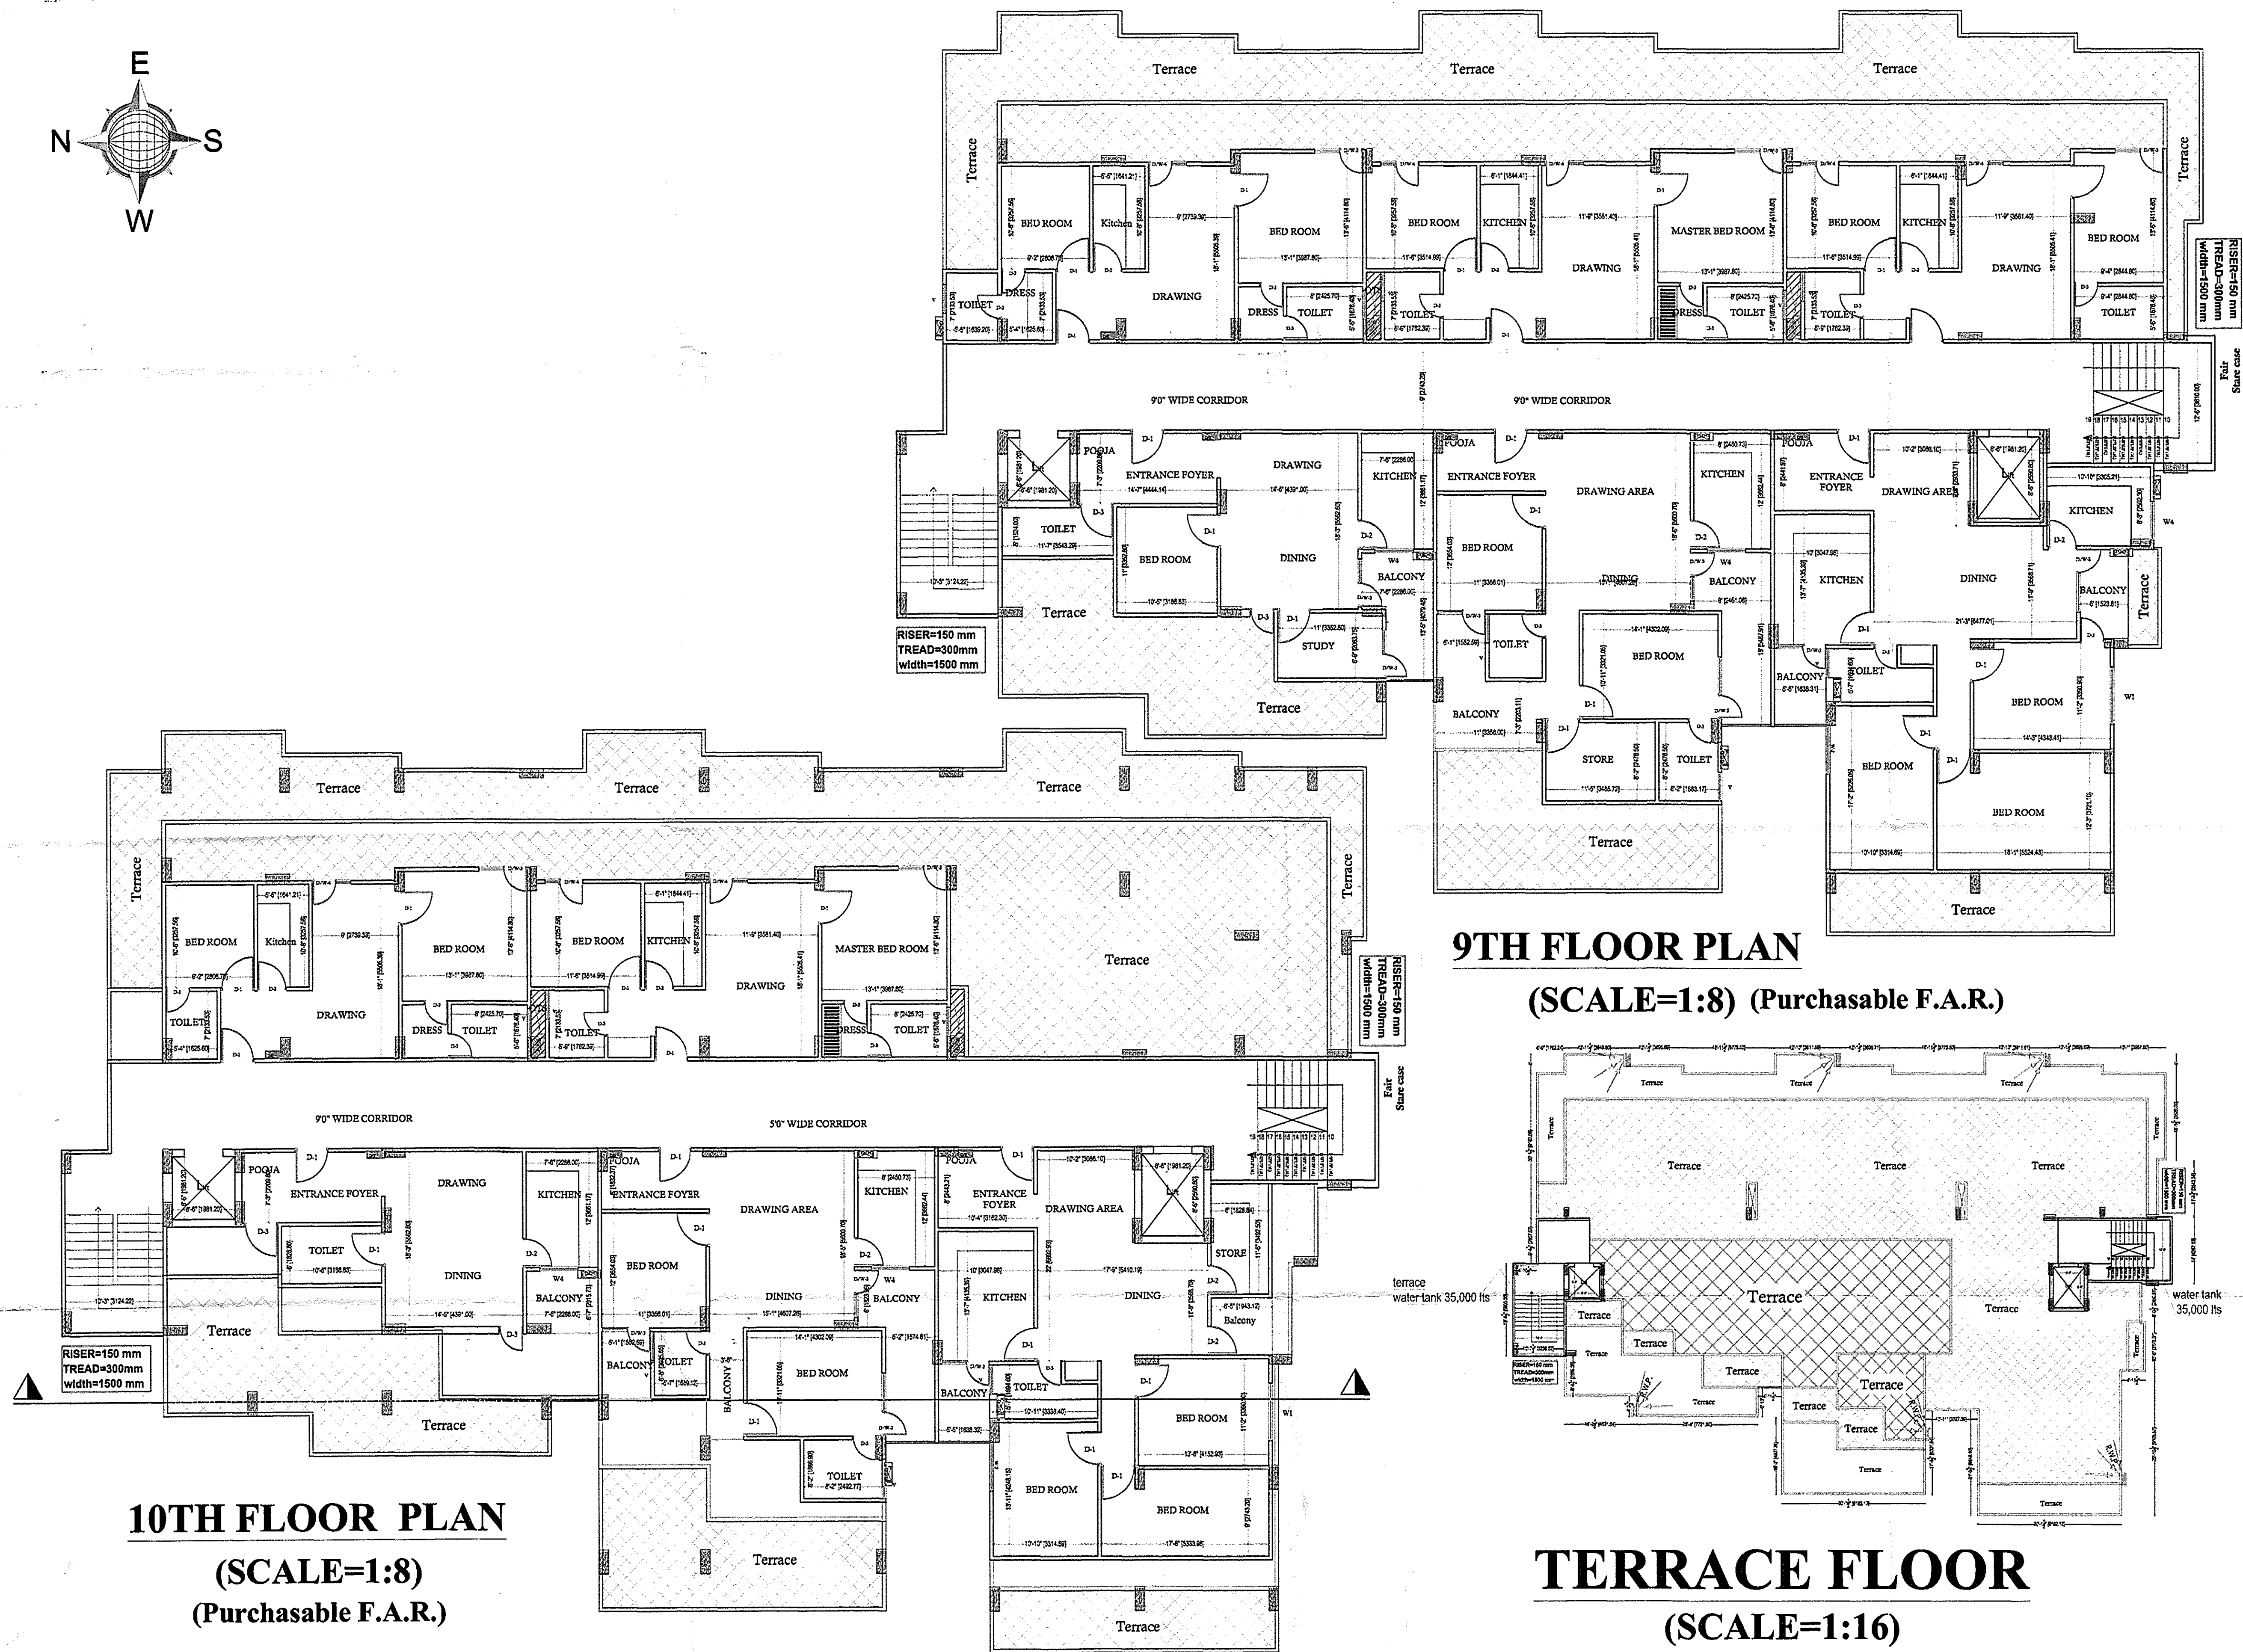


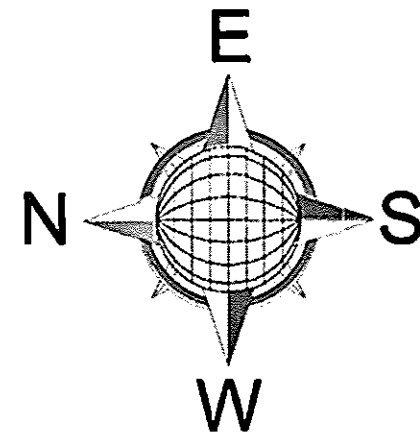

9TH FLOOR PLAN
(SCALE=1:8) (Purchasable F.A.R.)

TERRACE FLOOR
(SCALE=1:16)

APPROVAL OF G.D.A.:

प्रस्तुत मानचित्र शासनादेश संख्या-129
(1)/8-3-14-221 विधि/13 टी/सी/0
दिनांक 22 अप्रैल, 2014 सहित आवास
नियोजन अनुभाग-3 द्वारा दिये गये निर्देश
के क्रम में माप उपचयतन प्रमाणित है
योजित विशेष अनुष्ठा वास्तुका
संख्या-7065/2014 में पारित होने वाले
आदेश के अधीन स्वीकृत/निर्गत किया
जा रहा है।

गोरखपुर विकास प्राधिकरण
गोरखपुर
19/13
2022
स्वीकृत
1- कृपिका हल हल के लगे लोका विम लाल है
कि उनके निर्माण कार्य अपने अवकाश के अंतर्गत
विकास विभाग में 2 फुट का अंतरांतर अवकाश
होना
2- कृपिका को लोका से निर्माण के लोका पर
कोई अतिक्रमण नहीं होगा
जल अधिकारी
लाल

PROJECT TITLE:
EXISTING & PROPOSED RESIDENTIAL
APARTMENT
FOR SRI ARUN CHAND AT RUSTAMPUR.
GORAKHPUR

ARAZI NUMBER: 4/1, 466/1/4, 466/1/5,
14/2, 13/2/2

sheet number 05

DWN BY: CKD BY:

OWNER SIGN.

ACORE ARCHITECTURAL SERVICES PVT. LTD
ARCHITECT: ABHISH SRIVASTAVA
(B. ARCH)
BRANCH OFFICE : 838D MATRI ANCHAL NEAR B. ARCH. HALLA
GORAKHNATH RAILWAY CROSSING GORAKHPUR
ARCHITECT
NO. CA/37/1618
TEL: OFF: 3294813, RES: 2255290, MOBILE: 9415321836