

प्रस्तुत आरेख पर नगर एवं ग्राम निर्माण विभाग के पत्र क्र-639/व.सि(1)खरखरिच/अव/वि/2016-17 दि.20.04.16 के द्वारा निर्धारित शर्तों का पालन किया जा रहा है।

1. पूरे में खींचे गए मॉडल में उचित E-W.P. एवं L-16 अंकित निर्माण आगे तक लागू पर ध्यान दिया जाये। इस पर उचित निर्माण किया जाना होगा।
2. आंतरिक विचार कार्य अंतिम करवाया गया होगा तथा निम्न शर्तों के अनुसार विचार कार्य अंतिम करवाया जाये।
3. आरेख के सीवरेज निगलन हेतु तय पर निर्माण कार्य अंतिम करवाया जाये।
4. प्रस्तुत आरेख के मध्य से गुजर रहे महापौर मार्ग पर किसी प्रकार का निर्माण अनुमति नहीं होगा।
5. भूखण्ड आरेखित आरेखों की आगे तक ध्यान दिया जाये।
6. भूखण्ड आरेखों में नगरीय विचार कार्य अंतिम करवाया जाये।
7. शैल-वाटर विपरीत का अधिदान आरेखों में ध्यान दिया जाये।
8. भूखण्ड आरेखों में 300 घन मीटर तक का निर्माण कार्य अंतिम करवाया जाये।
9. भूखण्ड आरेखों का आरेखित आरेखों का ध्यान दिया जाये।
10. आरेखों में उचित निर्माण कार्य अंतिम करवाया जाये।

This building plan/layout plan having a floor area of 2667.44 Sq. meters on area of 2.285.23 hectares has been technically scrutinized by the Town and Country Planning Department and is in accordance with byelaws, Rules, Regulations, Discretions, Zoning Regulations and Guidelines in force and this


NO OBJECTION

(Under rule 12 (7) & 4 (6) U.P.R.B.O. Act 1958) is issued subject to the condition that no construction or development is carried out or plots disposed off without the specific sanction of prescribed Authority. *Bahraich*

Regulated area after payment of required fees, development charges or such other payment to be required

CHIEF TOWN & COUNTRY PLANNING OFFICER
TOWN & COUNTRY PLANNING DEPARTMENT
U.P. GOVERNMENT, LUCKNOW

Project
PROPOSED GROUP HOUSING IN PREVIOUS SANCTIONED LAYOUT & ROW HOUSING OF DSL GREEN CITY OWNED BY MR. NAVEEN BHANIRAMKA S/O SRI GALURISHANKAR BHANIRAMKA (DARSHAN SOLUTIONS LIMITED) AT 52, AZAD ROAD, BAHRAICH CITY, KHATAUNI NO. BAHRAICH KHAS 914/6, 919, 920/2, 921, 923, 147/1, 930, 931, 932, 942 / 15 / 16 / 17 / 21, 920, 924, 925, 926, 927, 929 etc

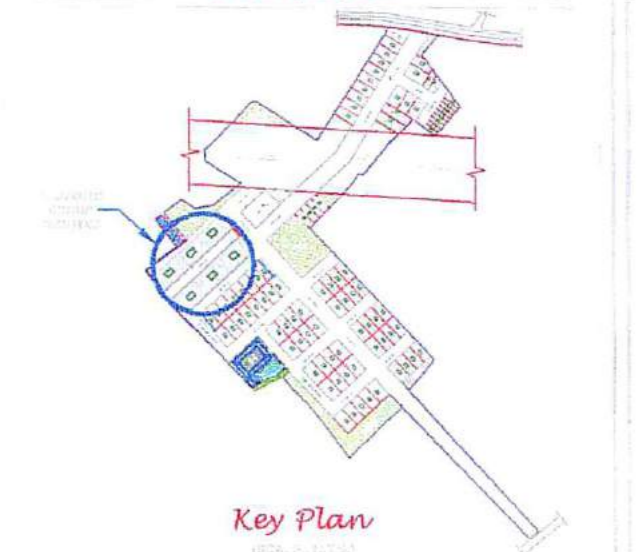

AREA STATEMENT

	SQ.M.
TOTAL PLOT AREA	386.76
PROP AREA STILT F. PLAN (PARKING)	253.56
PROP. 1 ST FLOOR PLAN	223.75
PROP. 2 ND FLOOR PLAN	223.75
PROP. 3 RD FLOOR PLAN	223.75
PROP. 4 TH FLOOR PLAN	223.75
MUMTY	20.58
TOTAL COVD. AREA ALL FLOORS	915.58 X 6
GRAND TOTAL	5498.48

DEATIL OF DOOR & WINDOWS

S.NO.	TYPE	SIZE	DISCRPTION
1.	D	1250 X 2100	DOOR
2.	D1	900 X 2100	DOOR
3.	D2	750 X 2100	DOOR
4.	DW	1950 X 2100	DOOR
5.	DW1	1650 X 2100	DOOR
6.	DW2	2350 X 2100	WINDOW
7.	W	1500 X 1650	WINDOW
8.	W1	1200 X 1650	WINDOW
9.	V	900 X 450	VENTILATOR

NOTES:- 1. THIS IS TO CERTIFY THAT THE BUILDING PLAN IS AS PER RULES/REGULATION.
2. ALL DIMENSIONS ARE IN MILLIMETER.

Legend

EXIST. (circle with dot) PROP. (circle with cross) COVD. (circle with diagonal lines)

Drawing Title
SUBMISSION DRAWING

Drawing For
SUBM. (circle with dot) CONSTRUCTION (circle with cross) DETAILS (circle with diagonal lines)

Scale 1:100 **Date** **Revision** LAST REV

Drawing No. DRA/SUB-2/3 **North**

NAVEEN **OWNER SIGN**

I-Mukherjee **ARCHITECT'S SIGN**
Archite.
Approved Valuer (L.I.C.)
Allahabad Bank, B.O.I.
egd. No.
Date: 2017